




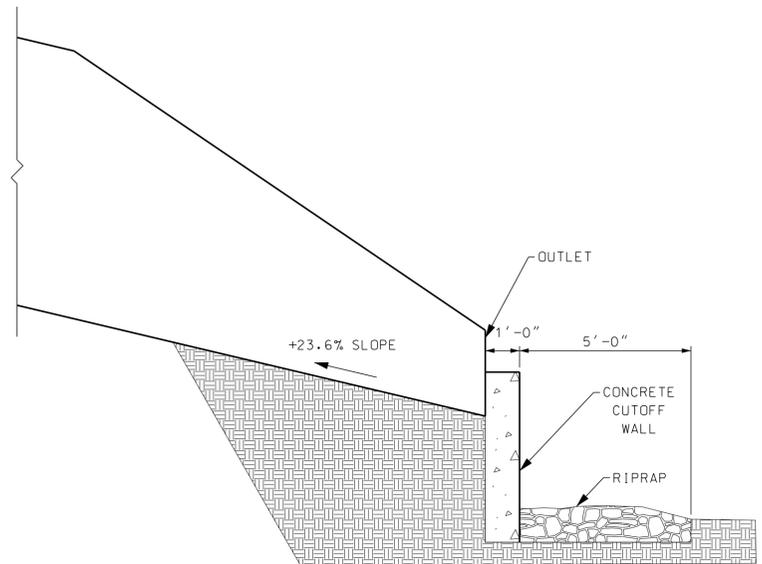

RIPRAP GRADATION
 D15 < 12"
 D50 < 18"
 D100 < 36"

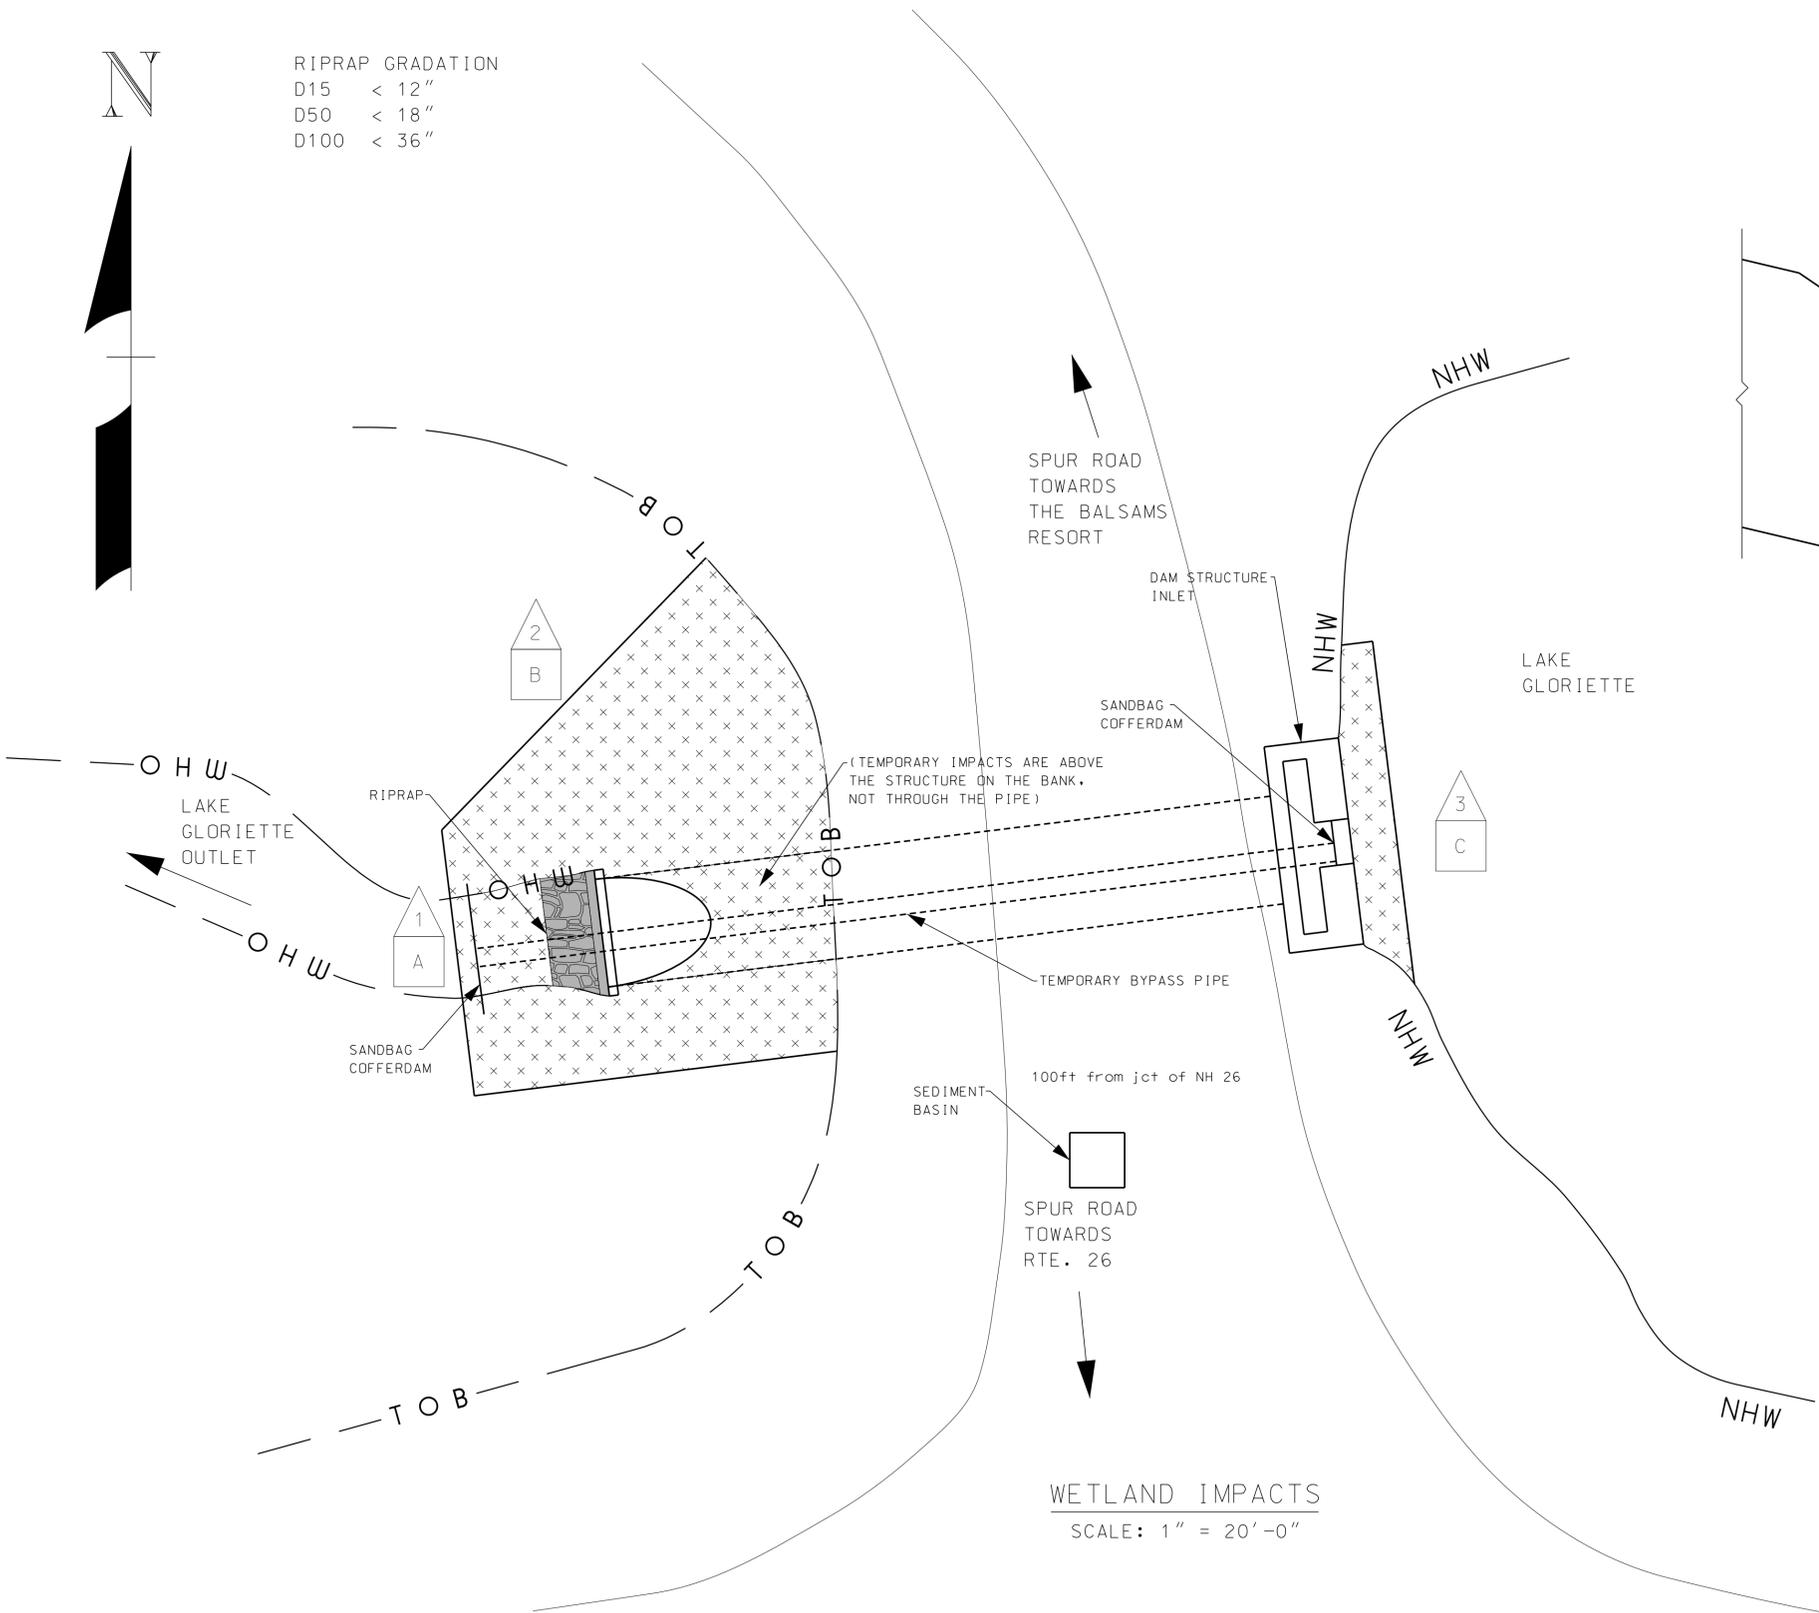


INVERT CROSS SECTION B-B
 NOT TO SCALE

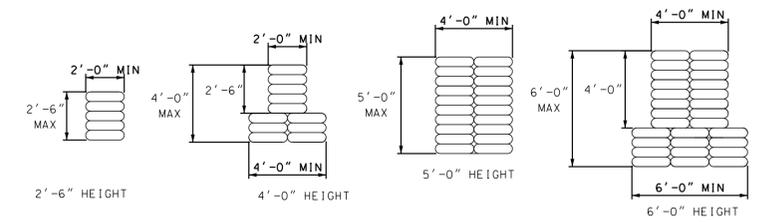

COFFERDAM DETAILS
 NOT TO SCALE

WETLAND IMPACTS
 SCALE: 1" = 20'-0"

WETLANDS DELINEATED BY ANW ON 6/2016

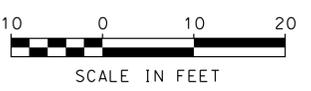

STATE OF NEW HAMPSHIRE									
DEPARTMENT OF TRANSPORTATION * BUREAU OF BRIDGE MAINTENANCE									
TOWN	DIXVILLE			BRIDGE NO.	182/070		STATE PROJECT	41077	
LOCATION SPUR ROAD OVER LAKE GLORiette OUTLET									
WETLAND IMPACTS								BRIDGE SHEET	
REVISIONS AFTER PROPOSAL				BY	DATE	BY	DATE	1 OF 2	
DESIGNED				ANW	8/5/16	CHECKED		FILE NUMBER	
DRAWN				ANW	8/5/16	CHECKED		DIXVILLE	
QUANTITIES						CHECKED		182/070	
ISSUE DATE		FISCAL YEAR		CREW		SHEET NO.		TOTAL SHEETS	
REV. DATE		2016		01		1		2	
SHEET SCALE		AS NOTED							