

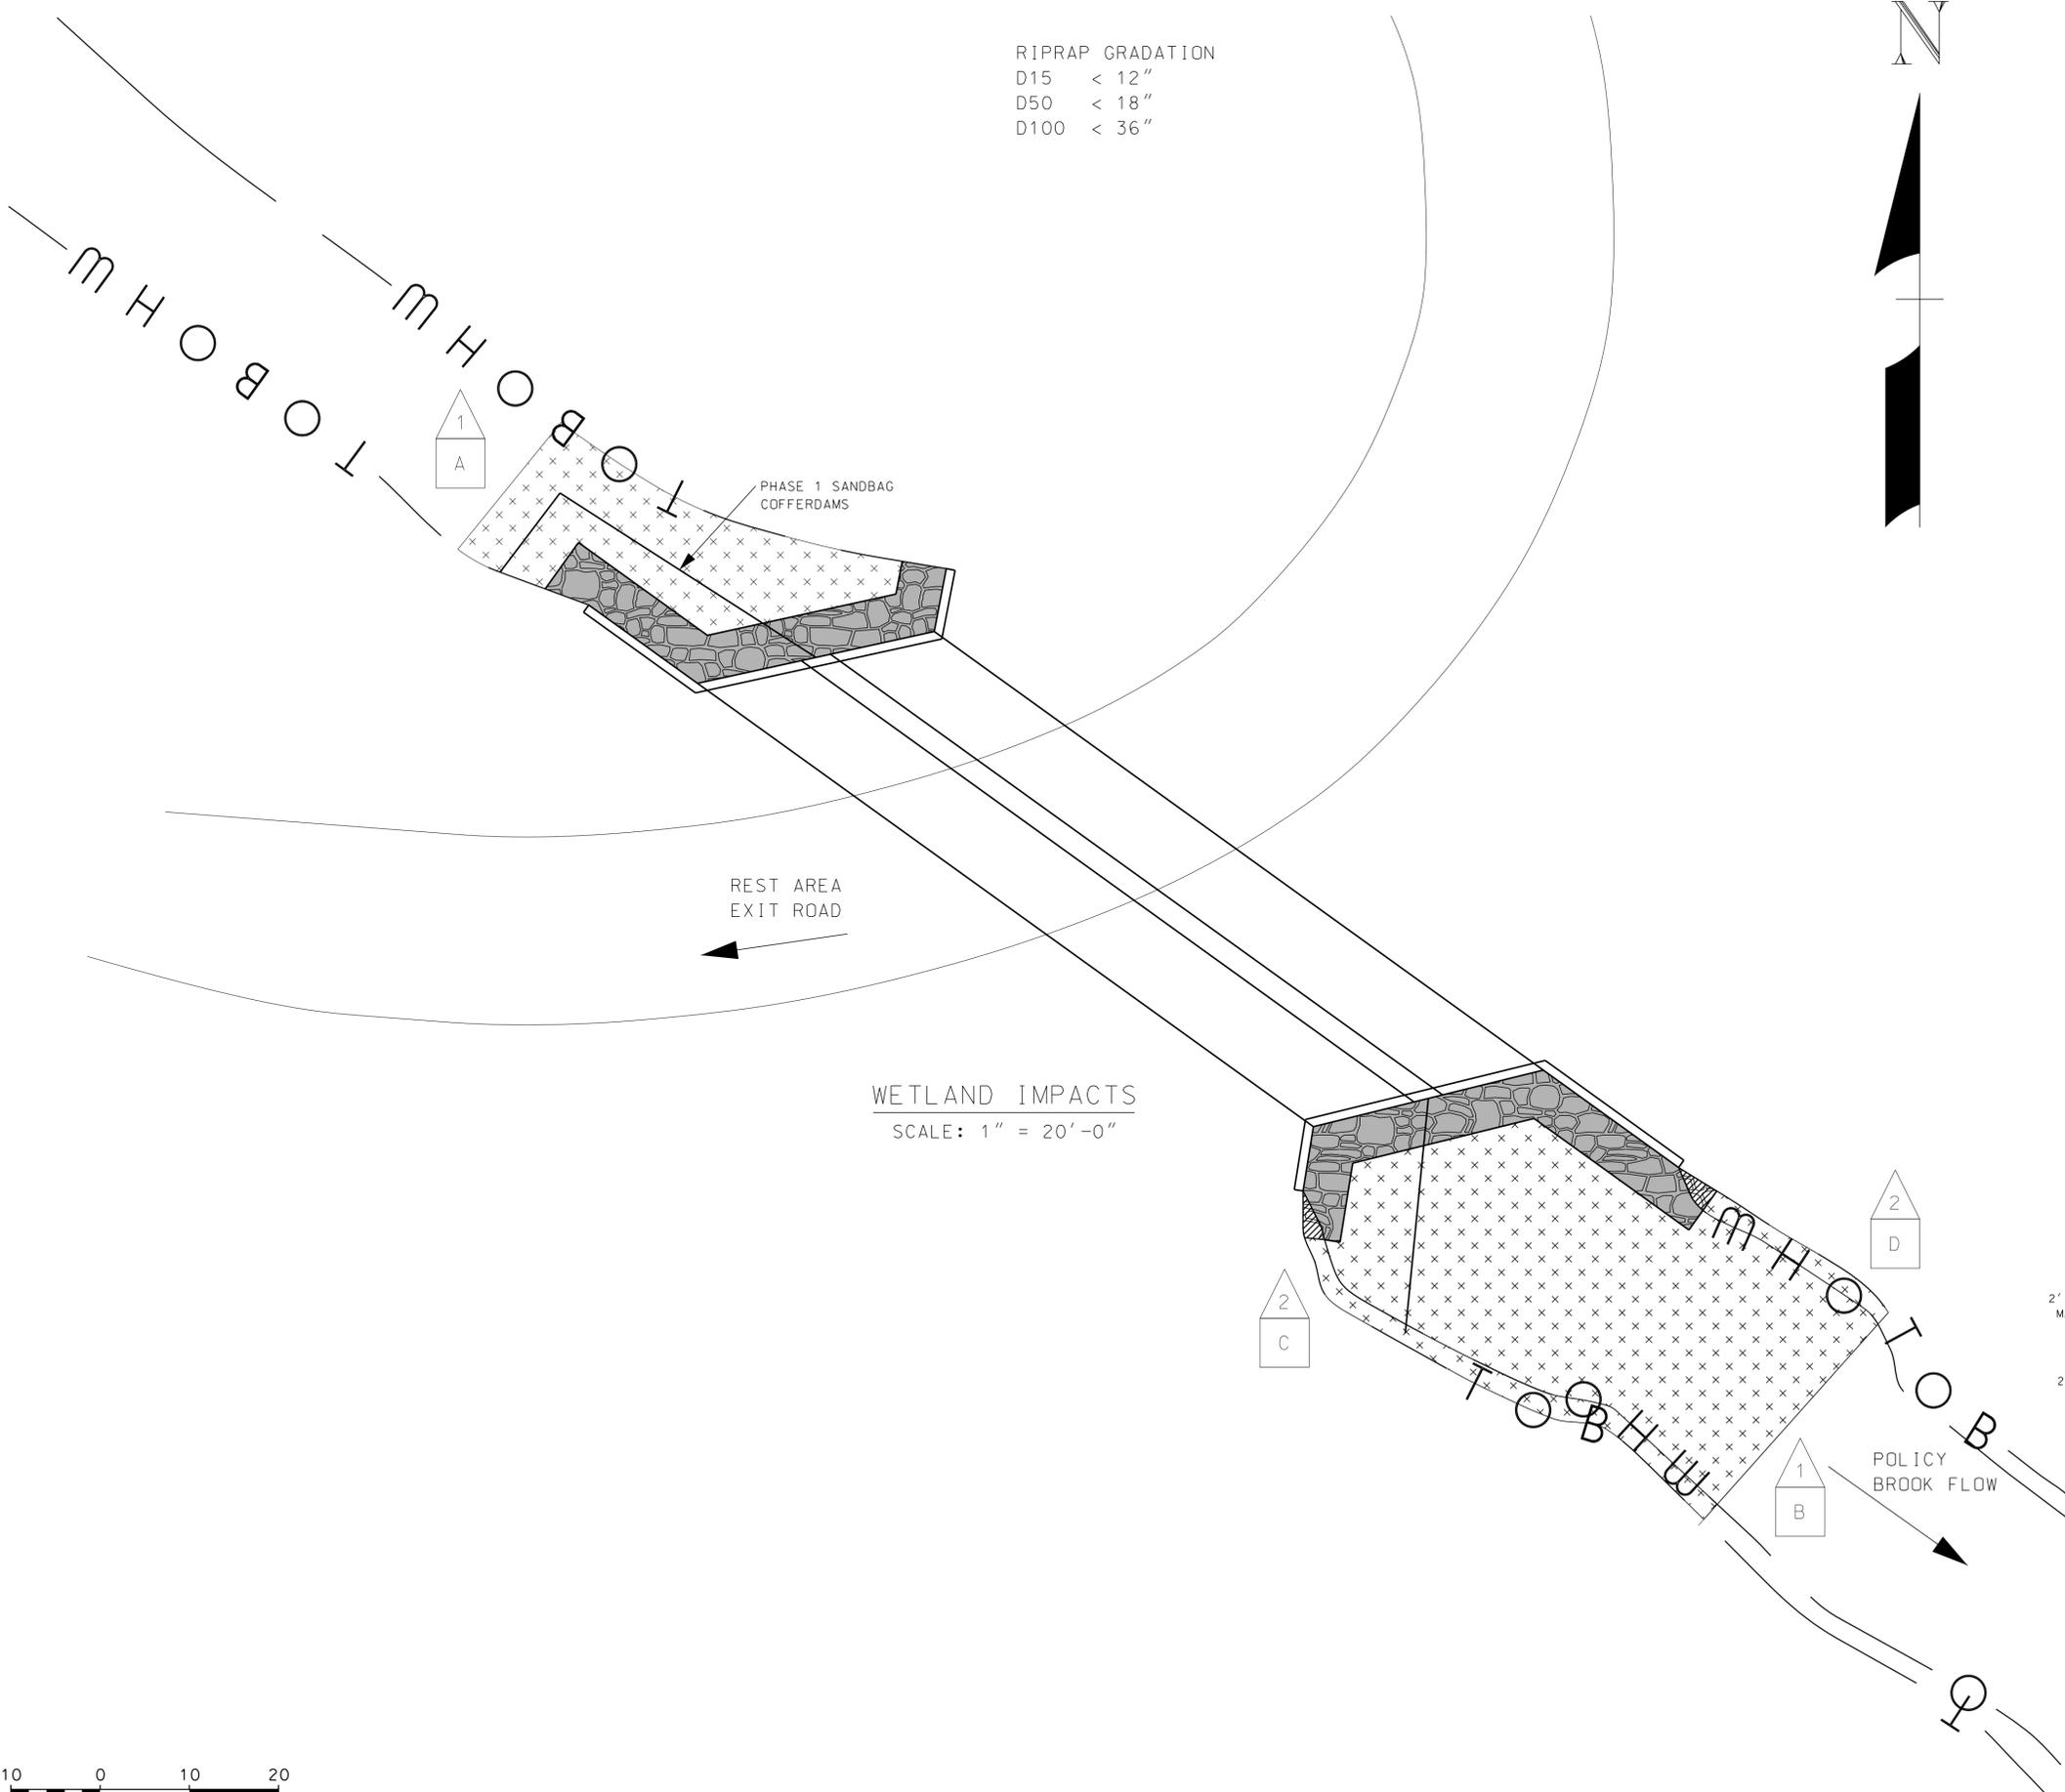


RIPRAP GRADATION
 D15 < 12"
 D50 < 18"
 D100 < 36"

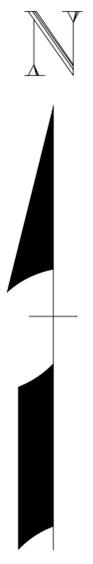

WETLAND IMPACTS
 SCALE: 1" = 20'-0"

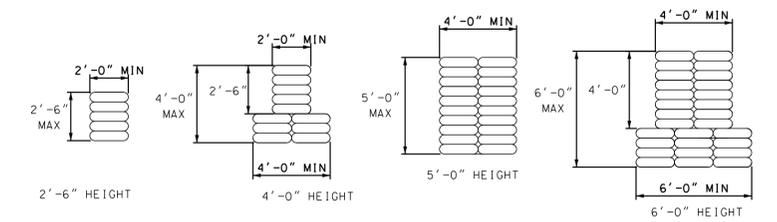

COFFERDAM DETAILS
 NOT TO SCALE

WETLANDS DELINEATED BY ANW ON 6/2016



STATE OF NEW HAMPSHIRE									
DEPARTMENT OF TRANSPORTATION * BUREAU OF BRIDGE MAINTENANCE									
TOWN	SALEM	BRIDGE NO.	095/052	STATE PROJECT	41012	BRIDGE SHEET			
LOCATION I-93 REST AREA EXIT ROAD OVER POLICY BROOK						1 OF 1			
WETLAND IMPACTS									
REVISIONS AFTER PROPOSAL		DESIGNED	BY ANW	DATE 6/9/16	CHECKED	BY	DATE	FILE NUMBER	
		DRAWN	BY ANW	DATE 6/9/16	CHECKED			SALEM 095/052	
		QUANTITIES			CHECKED			TOTAL SHEETS	
SHEET SCALE AS NOTED		ISSUE DATE		FISCAL YEAR 2016	CREW 14	SHEET NO. 1	1		
		REV. DATE							