

STANDARD NO. PM-4

REVISION DATE	7-13-01


*.DGN FILE NAME
PM-4

METRIC
STANDARD PLANS

STATE OF NEW HAMPSHIRE
 DEPARTMENT OF TRANSPORTATION, CONCORD, N.H.



STANDARD NO. PM-4

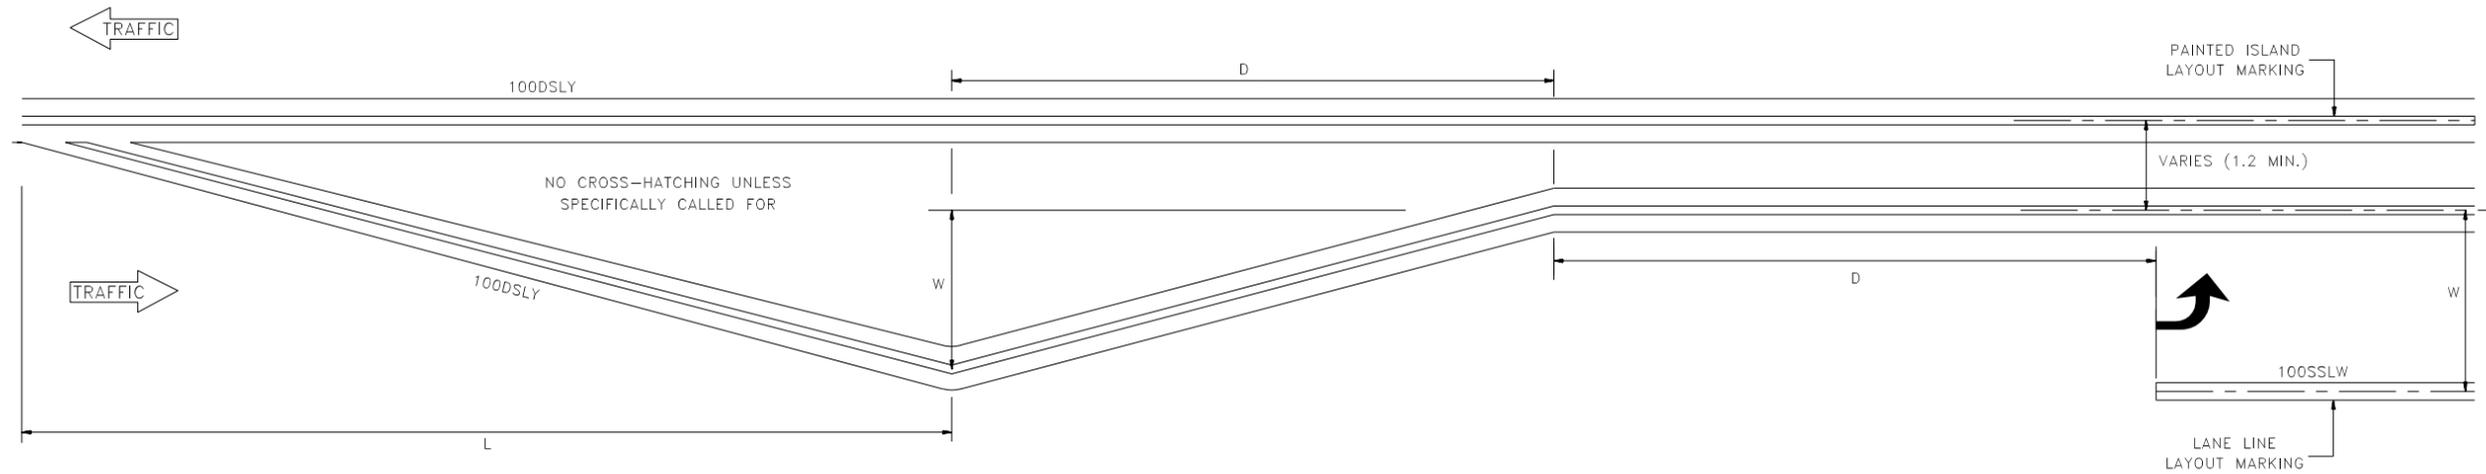

TRANSITION TAPER = L


POSTED SPEED (mph)	L
≤ 40	$WS^2/60$
≥ 45	WS

* CONVERSION FOR METERS
MULTIPLY L X 0.30
W = WIDTH OF OFFSET (feet)
S = POSTED SPEED LIMIT (mph)


PAINTED ISLAND WITH LEFT TURN LANE

DECELERATION TRANSITION TAPER = D

POSTED SPEED (mph)	LENGTH	
	ft	m
≤ 40	75	23.0
≥ 45	100	30.0

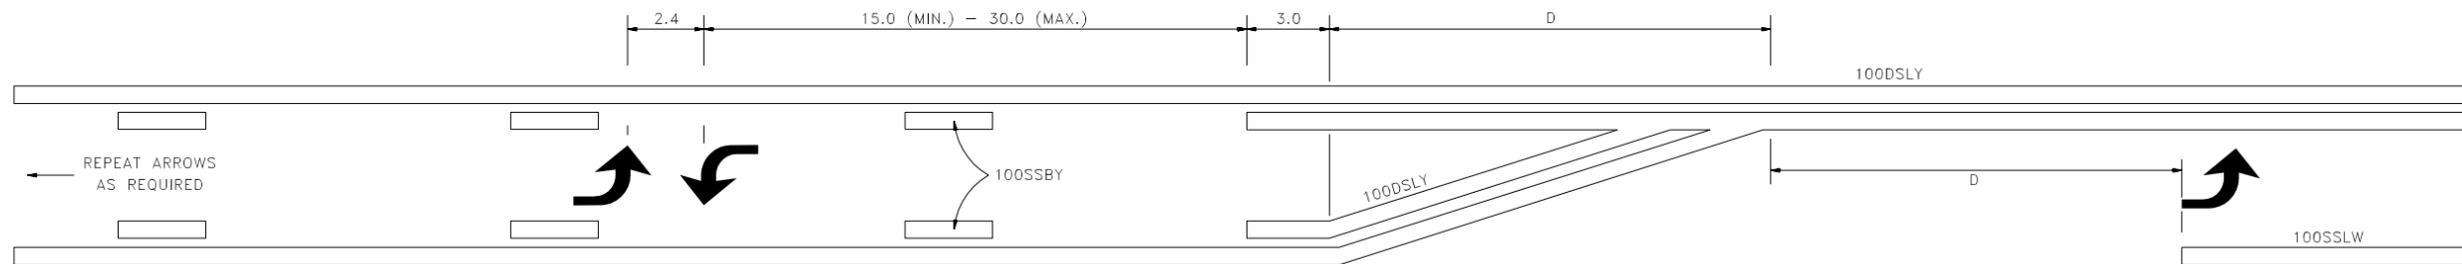

SINGLE LANE, TWO-WAY LEFT TURN WITH LEFT TURN ONLY

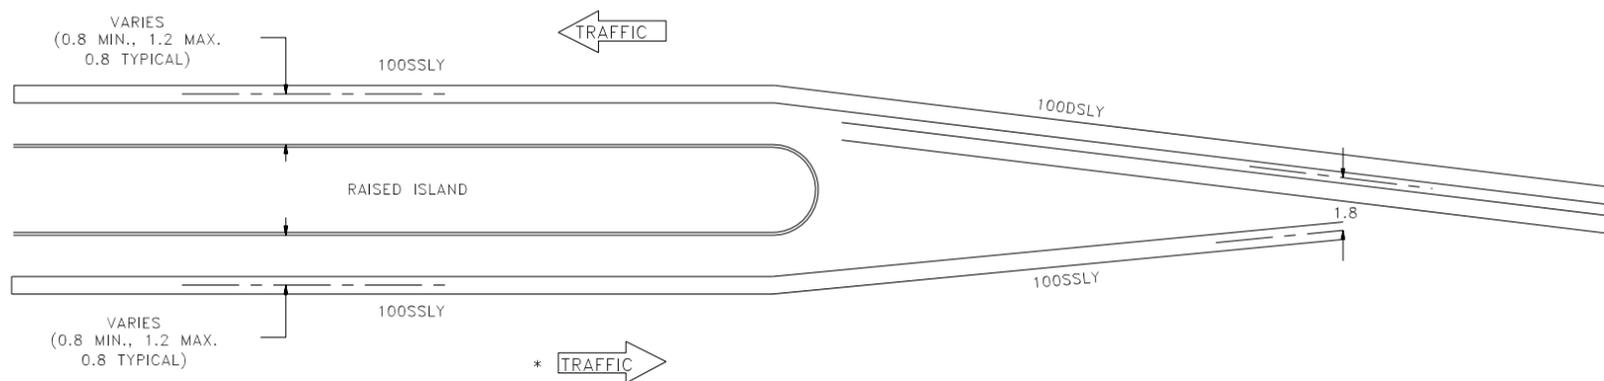

STRIPING AT ENDS OF RAISED ISLANDS

GENERAL NOTES

1. SEE STANDARD NO. PM-6 FOR LAYOUT OF WORDS AND SYMBOLS WITHIN TURN LANES.

* ARROWS SHOWN ON THIS SHEET INDICATE DIRECTION OF TRAFFIC ONLY.

ALL DIMENSIONS SHOWN ARE IN MILLIMETERS OR METERS.
WHOLE NUMBERS INDICATE MILLIMETERS; DECIMAL
NUMBERS INDICATE METERS UNLESS OTHERWISE NOTED.

PAVEMENT MARKING STANDARD

PAINTED ISLAND DETAILS

STANDARD NO. PM-4

REVISION DATE	7-13-01

*.DGN FILE NAME
PM-4

METRIC
STANDARD PLANS

STATE OF NEW HAMPSHIRE
 DEPARTMENT OF TRANSPORTATION, CONCORD, N.H.



STANDARD NO. PM-4