

STANDARD NO. PM-5

REVISION DATE
7-13-01


*.DGN FILE NAME
PM-5

STANDARD PLANS
METRIC

STATE OF NEW HAMPSHIRE
DEPARTMENT OF TRANSPORTATION, CONCORD, N.H.



STANDARD NO. PM-5

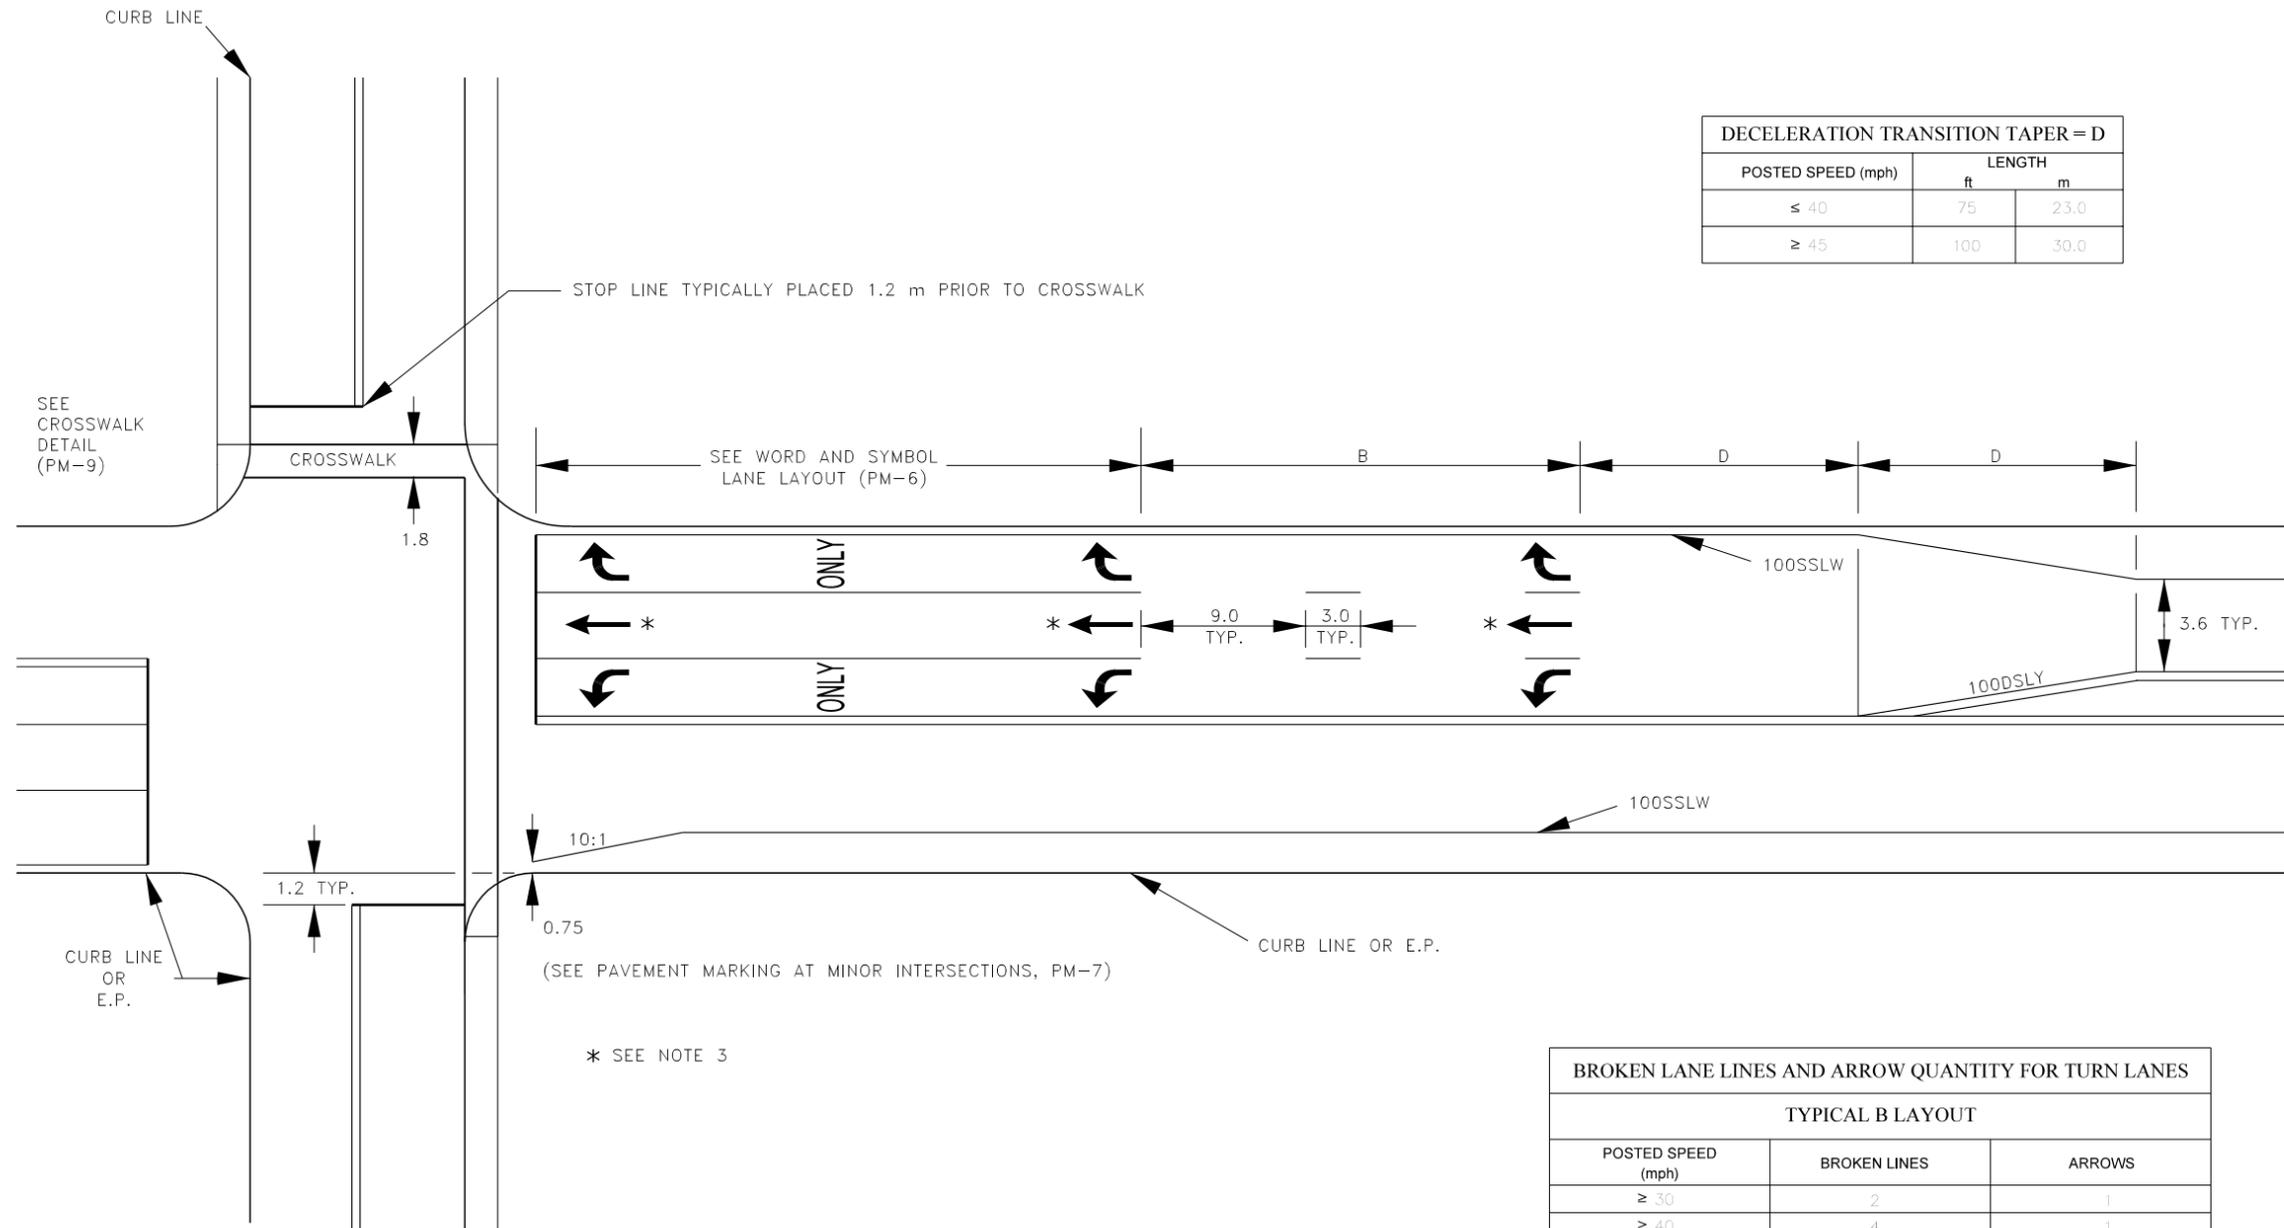

POSTED SPEED (mph)	LENGTH	
	ft	m
≤ 40	75	23.0
≥ 45	100	30.0

BROKEN LANE LINES AND ARROW QUANTITY FOR TURN LANES		
TYPICAL B LAYOUT		
POSTED SPEED (mph)	BROKEN LINES	ARROWS
≥ 30	2	1
≥ 40	4	1
≥ 45	6	2

GENERAL NOTES

1. PAINTED EDGELINE REQUIRED ON CURBED SHOULDERS GREATER THAN 750 mm.
2. STOP LINES ARE 450 mm WIDE
3. STRAIGHT THRU ARROWS ARE OPTIONAL. SEE THE PAVEMENT MARKING PLANS FOR THE APPROPRIATE LAYOUT.

ALL DIMENSIONS SHOWN ARE IN MILLIMETERS OR METERS. WHOLE NUMBERS INDICATE MILLIMETERS; DECIMAL NUMBERS INDICATE METERS UNLESS OTHERWISE NOTED.

PAVEMENT MARKING STANDARD
INTERSECTION DETAILS

STANDARD NO. PM-5

REVISION DATE
7-13-01

*.DGN FILE NAME
PM-5

METRIC
STANDARD PLANS

STATE OF NEW HAMPSHIRE
DEPARTMENT OF TRANSPORTATION, CONCORD, N.H.



STANDARD NO. PM-5