


TYPICAL APPLICATION

(NOT TO SCALE)

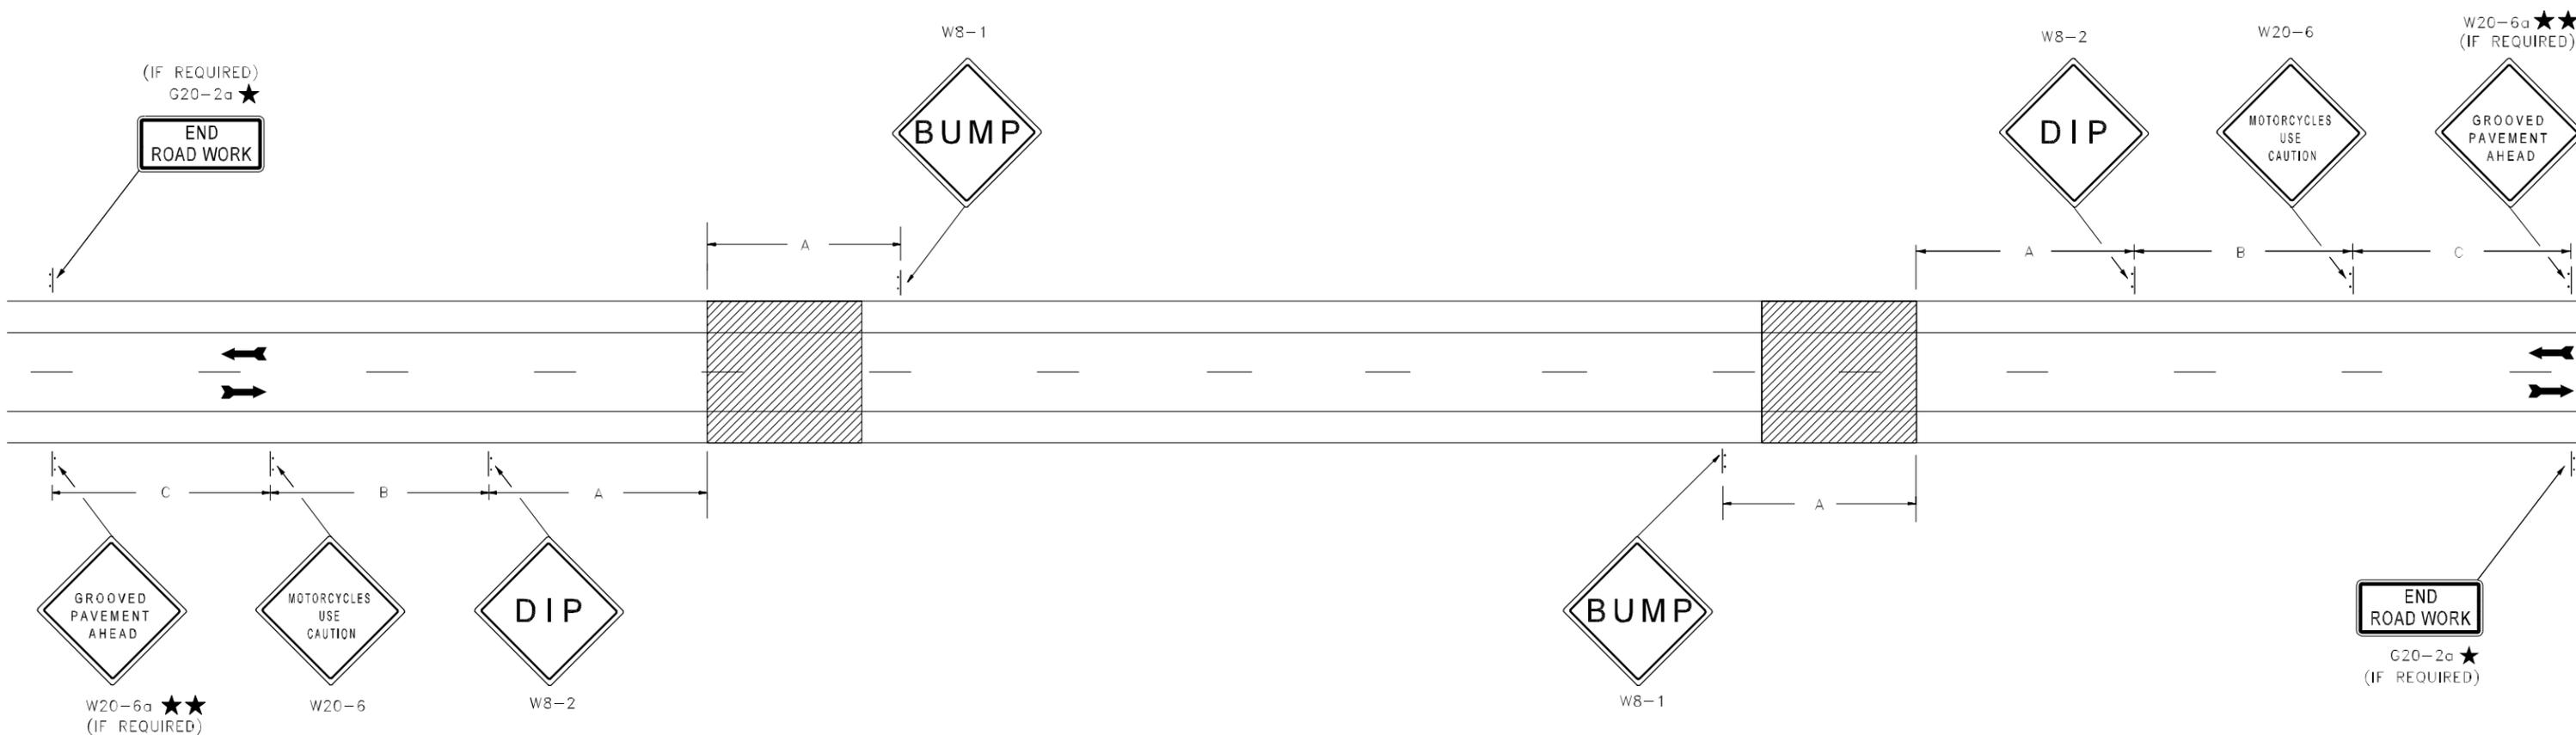

CONSTRUCTION SIGNING FOR COLD-PLANED SURFACES

GENERAL NOTES

1. THE ABOVE DIAGRAM ILLUSTRATES COLD-PLANED SURFACES FOR PAVEMENT MATCHES. THIS SAME SIGN PACKAGE SHALL BE USED FOR ANY COLD-PLANED SURFACE WITHIN THE LIMITS OF THE TRAVELED WAY. SEE PAVEMENT MATCH TYPICAL INCLUDED IN THE PLANS FOR LENGTH OF PAVEMENT MATCH, FILLET DETAIL, ETC.
2. THE GROOVED PAVEMENT AHEAD (W20-6a) SIGN MAY BE ELIMINATED FOR RELATIVELY SHORT PAVEMENT MATCHES AT THE DISCRETION OF THE ENGINEER.

LEGEND

COLD-PLANED SURFACE

★ SEE AMENDMENT NO. 8 ON TC-1
 ★★ SEE NOTE NO. 2

SUGGESTED ADVANCE WARNING SIGN SPACING			
ROAD TYPE	DISTANCE BETWEEN SIGNS		
	A	B	C*
URBAN (≤ 30 MPH)	30 m (100')	30 m (100')	30 m (100')
URBAN (≥ 35 MPH)	105 m (350')	105 m (350')	105 m (350')
RURAL	150 m (500')	150 m (500')	150 m (500')

* IF REQUIRED