




STATE OF NEW HAMPSHIRE
DEPARTMENT OF TRANSPORTATION
BUREAU OF RAIL & TRANSIT

P.O. BOX 483
CONCORD, NEW HAMPSHIRE 03302-0483
(603) 271-2468 FAX(603) 271-6767

Typical X-Section
Recreation Trail With Active Rail

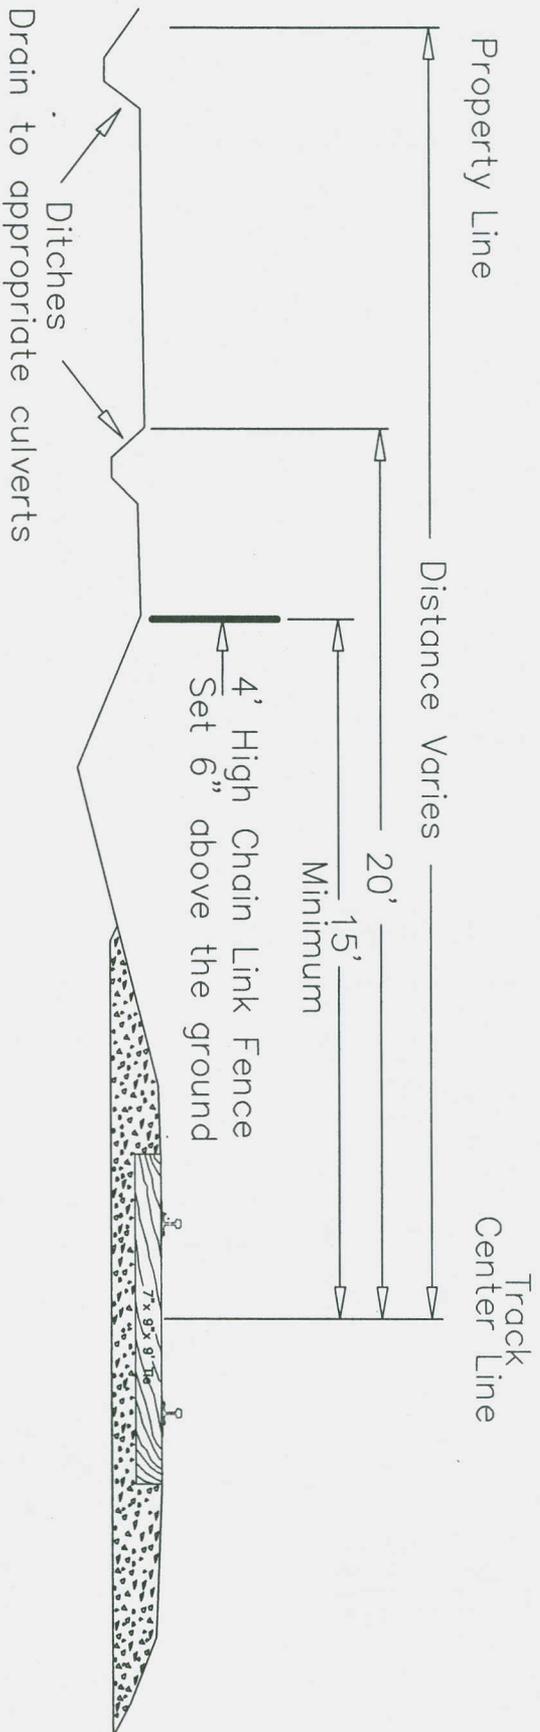

1. All trail construction including new ditches are to be constructed on trail side of fence
2. Trail designs shall be submitted to the Bureau of Rail and Transit for review and final approval during the design phase
3. No chainlink fence is required where a physical barrier or separation from the rail exist
4. All trail work must be performed on the trail side of the fence. No equipment shall be permitted on the rail line or surrounding area to construct the trail.

Not to scale

RECREATIONAL TRAIL DETAIL
TYPICAL CONSTRUCTION DETAILS

REVISIONS

DESCRIPTION

DATE

SHEET:

RT-1

Brian Lombard PE
February 21, 2008