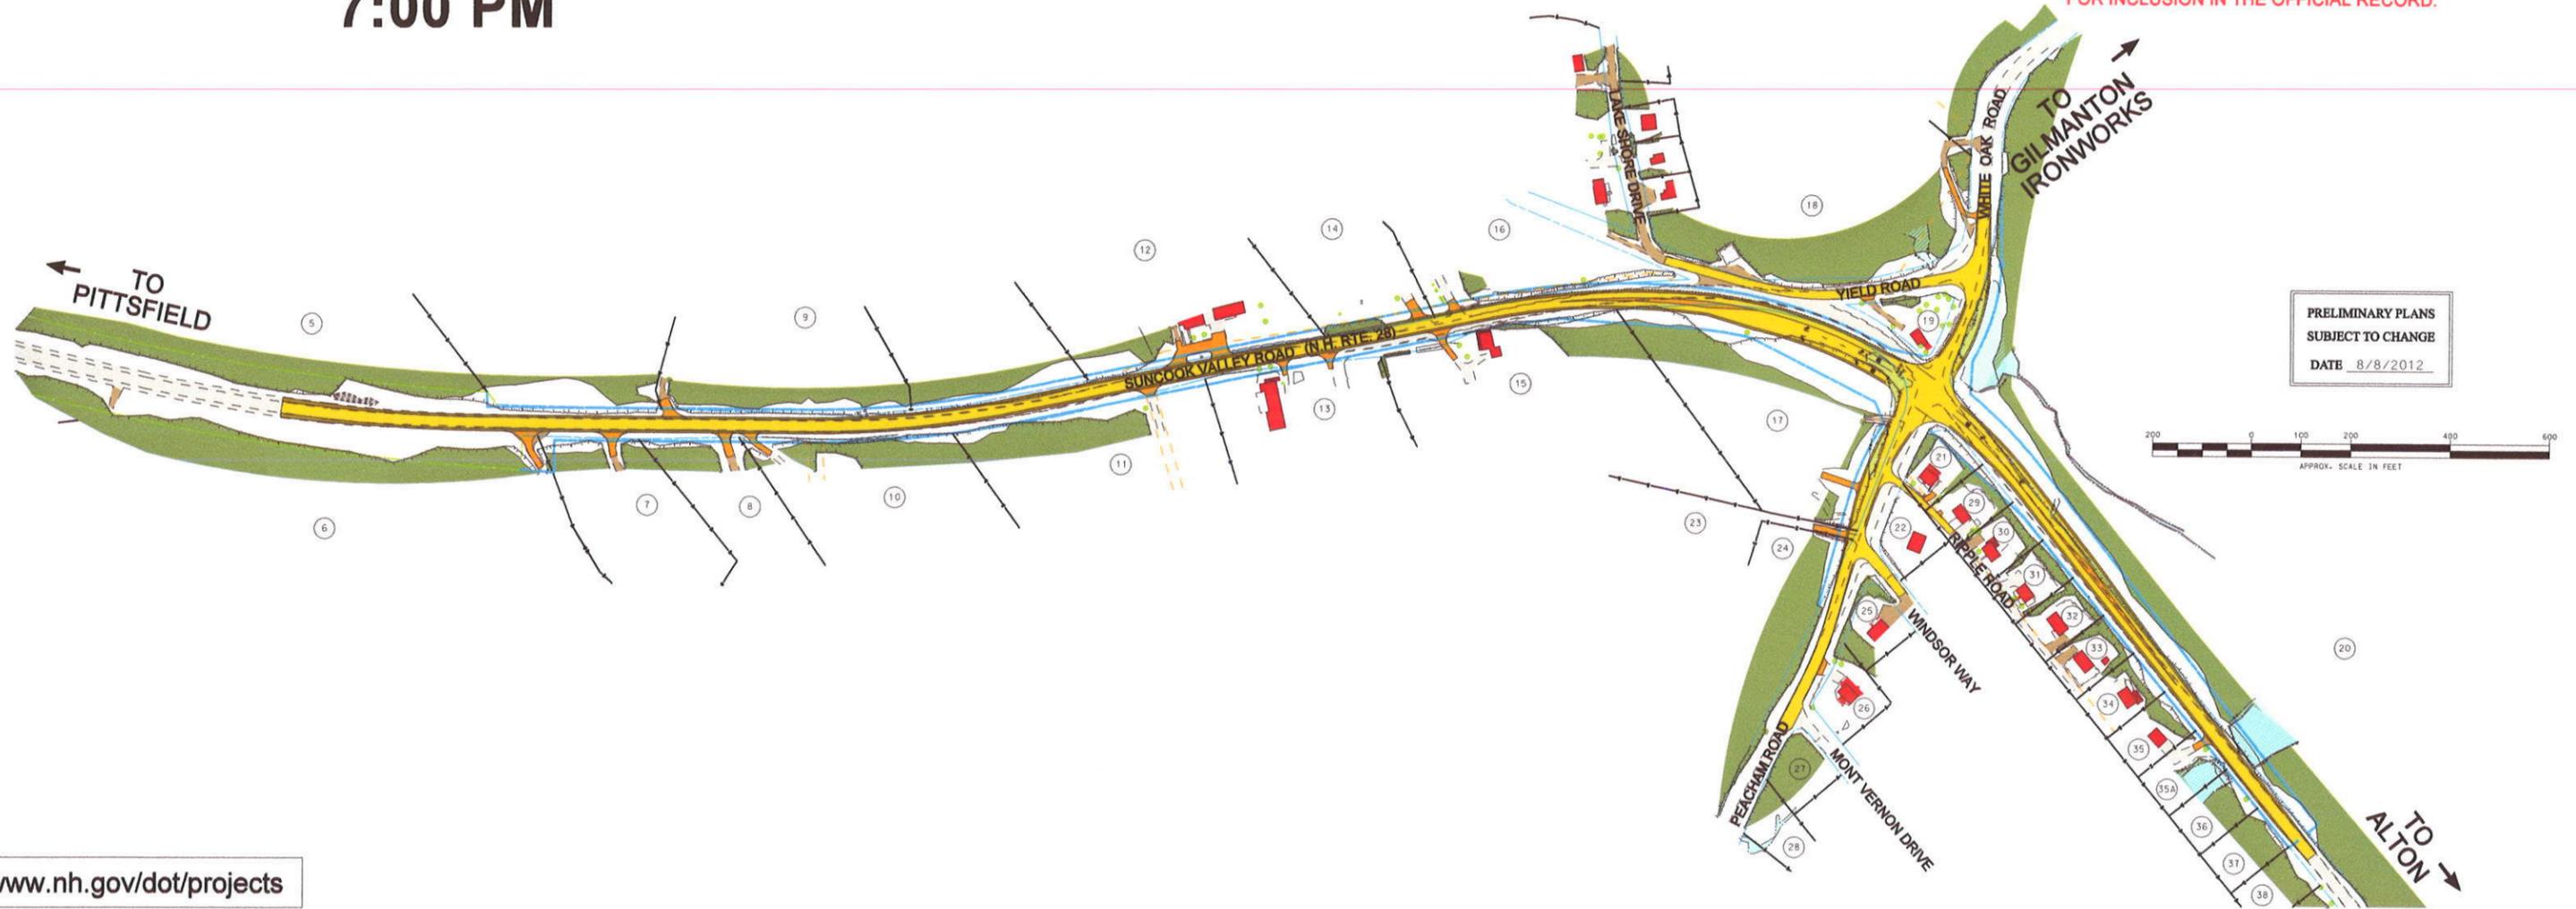


**PUBLIC HEARING**  
**BARNSTEAD FIRE RESCUE**  
**305 PARADE ROAD**  
**BARNSTEAD**  
**AUGUST 28, 2012**  
**7:00 PM**

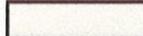
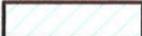
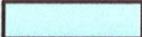
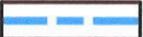
**Attention**

THE COMMISSION APPOINTED BY THE GOVERNOR AND EXECUTIVE COUNCIL TO DETERMINE THE NECESSITY OF THIS PROJECT CONSISTS OF:  
 GERALD COOGAN, CHAIRPERSON  
 ANTHONY GIUNTA  
 DICK LEMIEUX

WRITTEN STATEMENTS AND OTHER EXHIBITS MAY BE SUBMITTED TO THE CHAIRMAN OF THE COMMISSION  
 C/O WILLIAM CASS, DIRECTOR OF PROJECT DEVELOPMENT  
 THE STATE OF NEW HAMPSHIRE, DEPARTMENT OF TRANSPORTATION  
 P.O. BOX 483, CONCORD, N.H. 03302-0483,  
 UP TO TEN (10) DAYS AFTER THE DATE OF THE HEARING  
 FOR INCLUSION IN THE OFFICIAL RECORD.



[www.nh.gov/dot/projects](http://www.nh.gov/dot/projects)

	Proposed Work		Trees		Existing C.A.R.O.W. (Controlled Access)
	Existing Pavement (Roadways, Drives, Sidewalks, etc.)		Wetlands		Existing R.O.W. (Right-of-Way)
	Existing Gravel Drives		Water		Proposed R.O.W.
	Proposed Drives, Parking Areas, or Painted Islands		Property Lines		Existing Easement Lines
	Building				Parcel Number

**Project Informational Map**

**BARNSTEAD**  
**X-A001(174)**  
**14121E**

