


**PUBLIC HEARING**  
**BEDFORD HIGH SCHOOL (CAFETERIA)**  
**47 NASHUA ROAD, BEDFORD, NH**  
**THURSDAY, OCTOBER 2, 2014**  
**7:00 PM**

**Attention**

THE SPECIAL COMMITTEE AND COMMISSION APPOINTED BY THE GOVERNOR AND EXECUTIVE COUNCIL TO DETERMINE THE NECESSITY OF THIS PROJECT CONSIST OF:

<b>SPECIAL COMMITTEE</b>	<b>COMMISSION</b>
COUNCILOR CHRISTOPHER PAPPAS, CHAIRPERSON	RAY CHADWICK, CHAIRPERSON
COUNCILOR DEBORA PIGNATELLI	THOMAS DUBLOIS
COUNCILOR CHRISTOPHER SUNUNU	JOHN BRADY, JR.


WRITTEN STATEMENTS AND OTHER EXHIBITS MAY BE SUBMITTED TO THE CHAIRPERSON OF THE SPECIAL COMMITTEE AND COMMISSION  
 C/O WILLIAM CASS, DIRECTOR OF PROJECT DEVELOPMENT  
 THE STATE OF NEW HAMPSHIRE, DEPARTMENT OF TRANSPORTATION  
 PO BOX 483, CONCORD, NH 03302-0483,  
 UP TO TEN (10) DAYS AFTER THE DATE OF THE HEARING  
 FOR INCLUSION IN THE OFFICIAL RECORD.

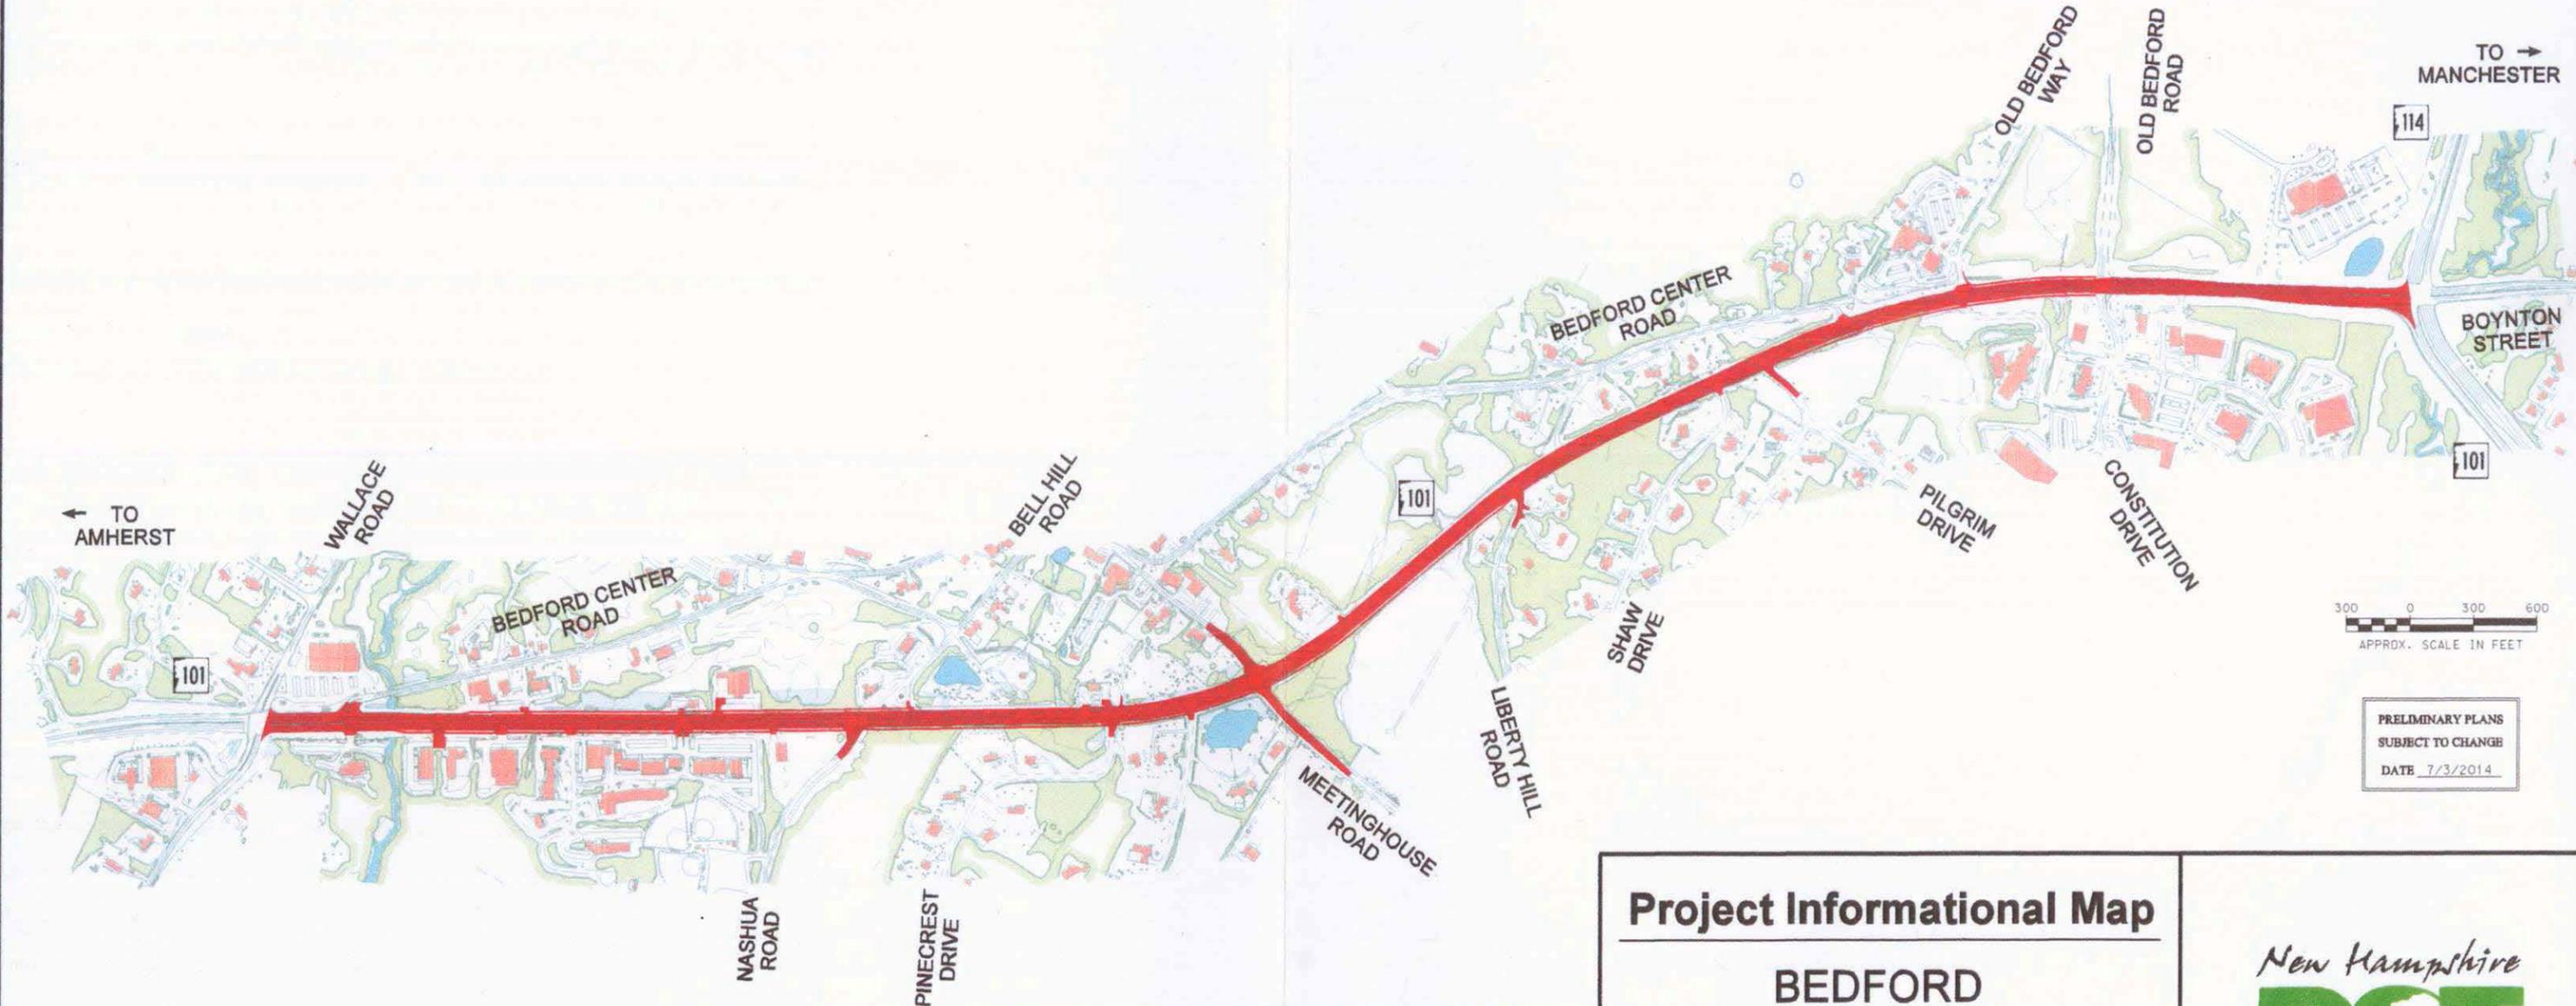

300 0 300 600  
 APPROX. SCALE IN FEET

PRELIMINARY PLANS  
 SUBJECT TO CHANGE  
 DATE 7/3/2014

[www.nh.gov/dot/projects/](http://www.nh.gov/dot/projects/)

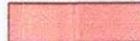	Proposed Work		Trees
	Building		Water

**Project Informational Map**

BEDFORD  
 X-A000(143)  
 13953

