


PRELIMINARY PLANS
SUBJECT TO CHANGE
DATE 10/16/14

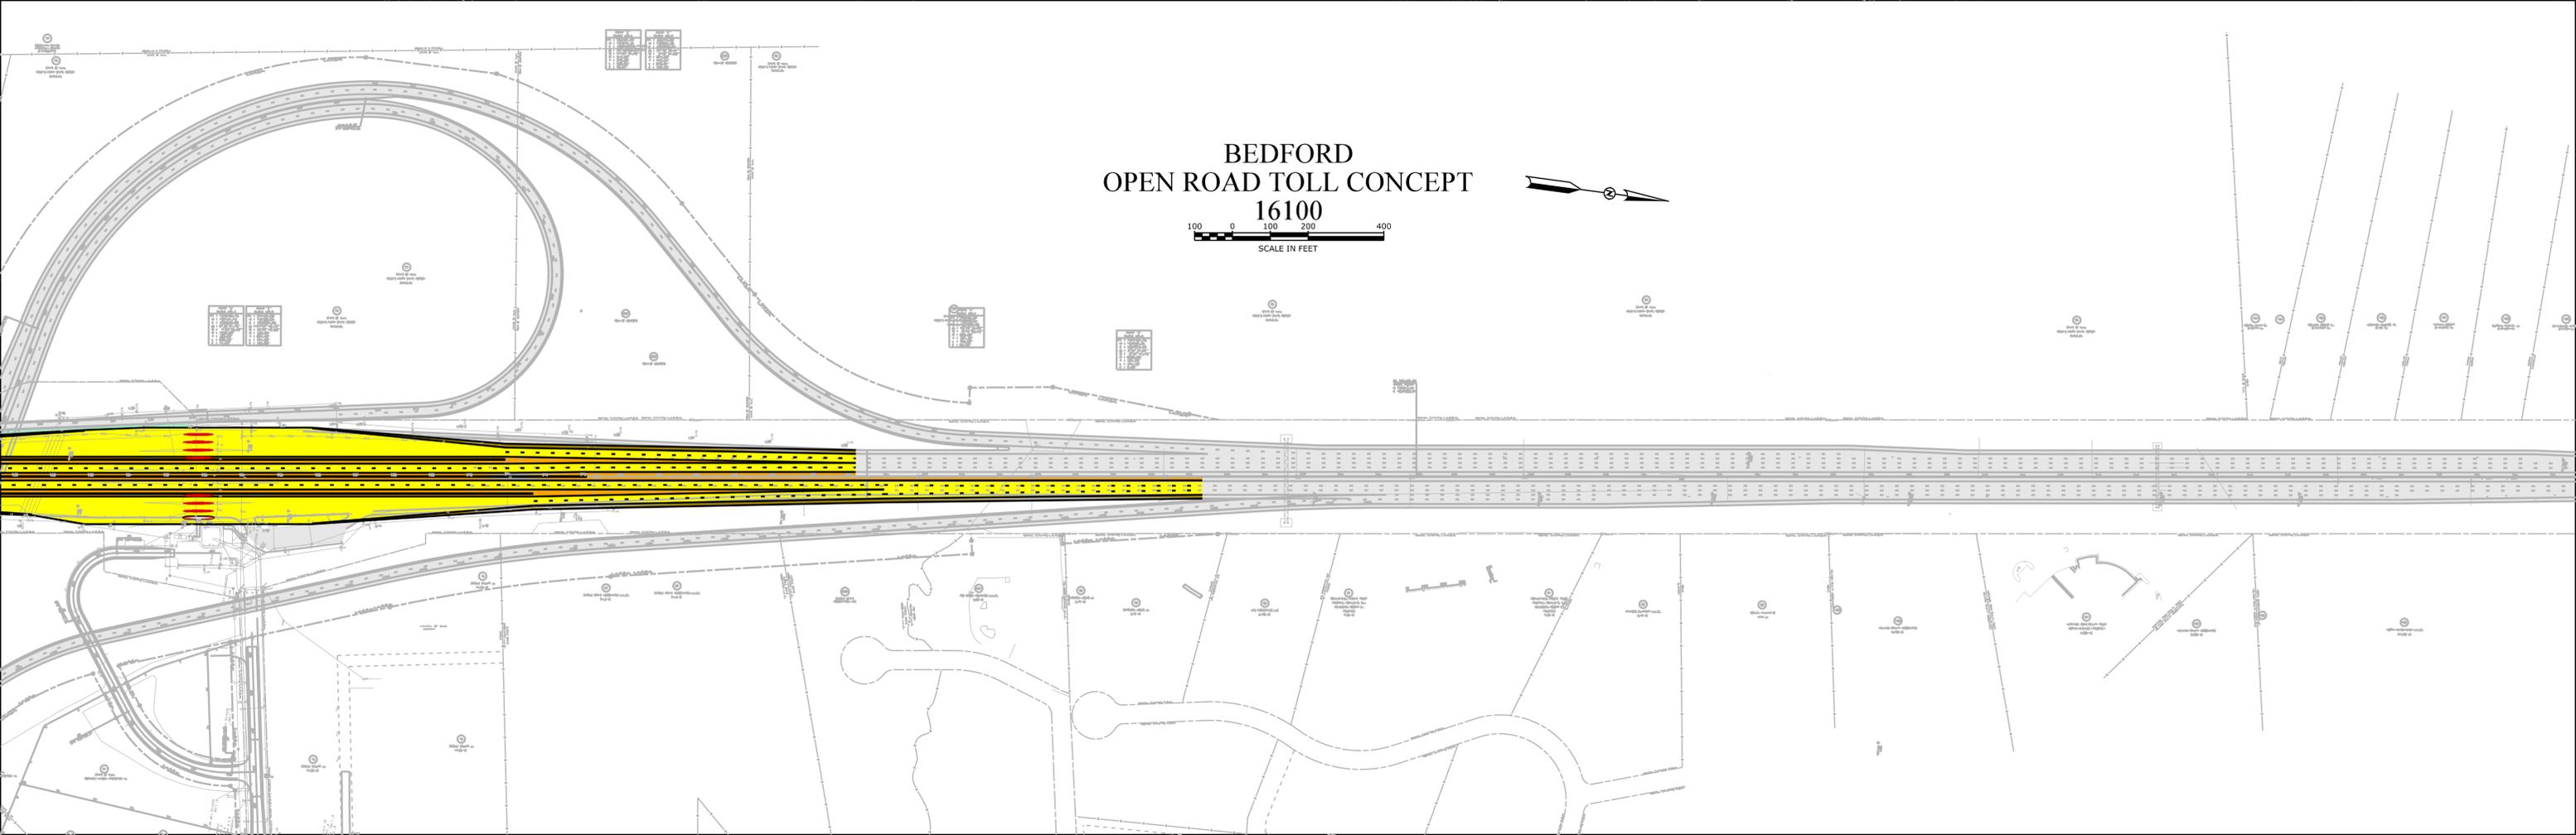

BEDFORD
OPEN ROAD TOLL CONCEPT
16100
SCALE IN FEET