



PHASE 3
SCALE 1/4"=1'-0"

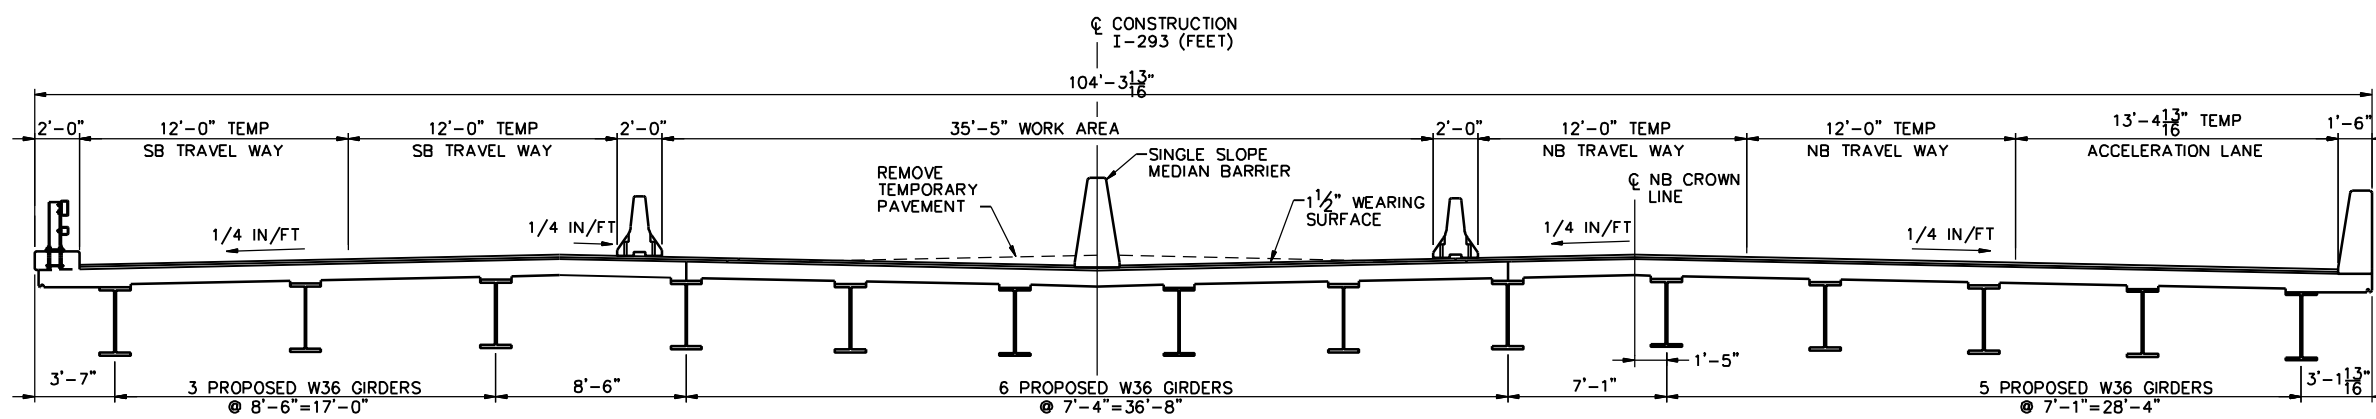

PHASE 4
SCALE 1/4"=1'-0"

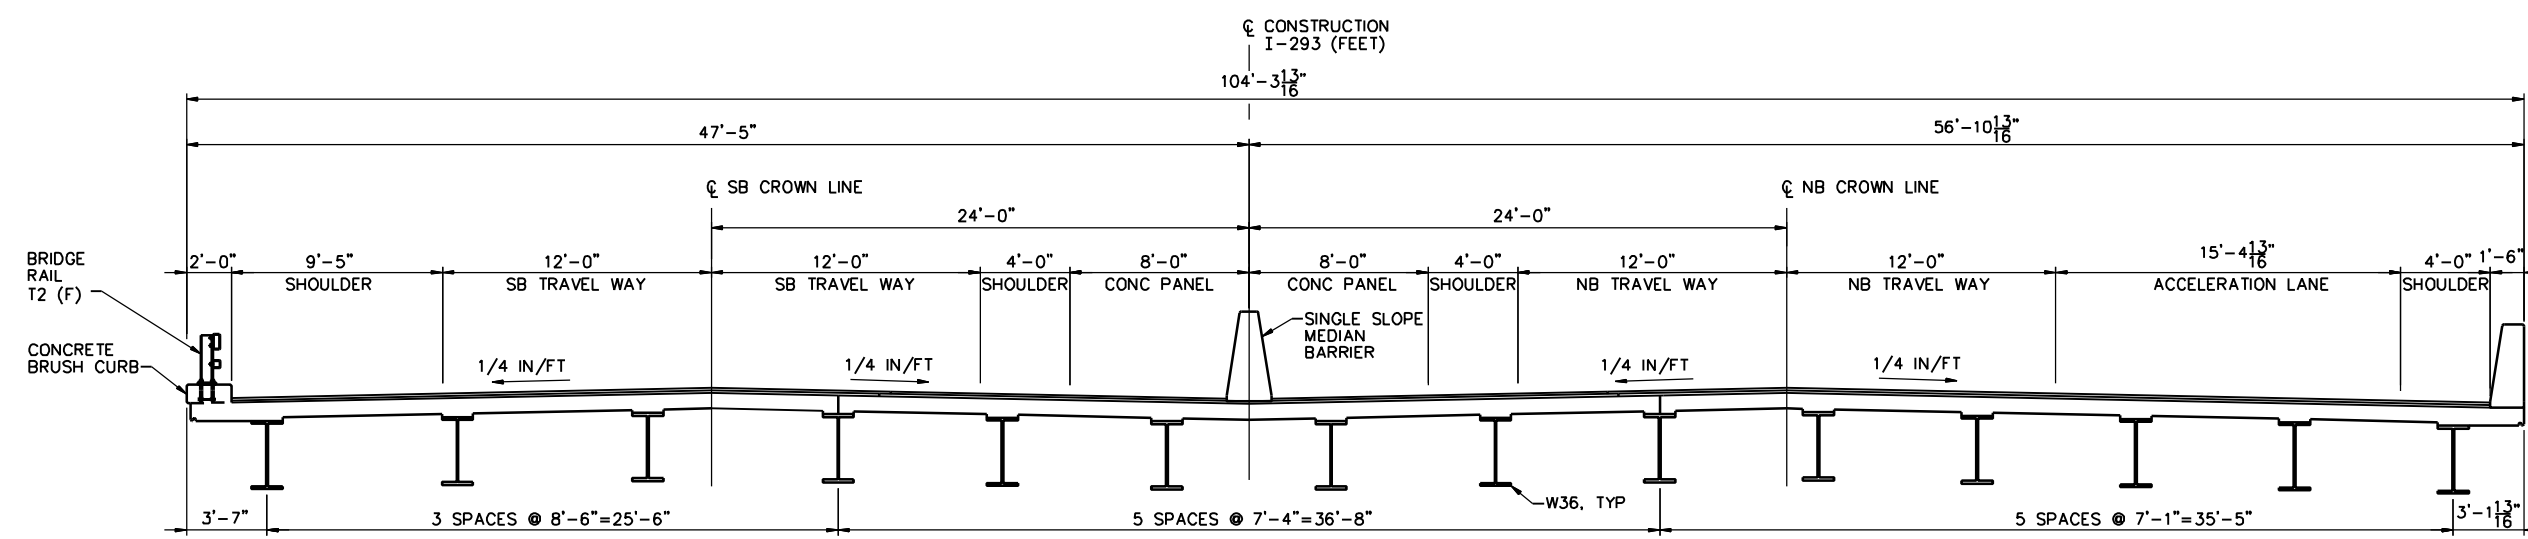

FINAL CROSS SECTION
SCALE 1/4"=1'-0"

STATE OF NEW HAMPSHIRE									
DEPARTMENT OF TRANSPORTATION * BUREAU OF BRIDGE DESIGN									
TOWN		BRIDGE NO.			STATE PROJECT				
LOCATION									
CONSTRUCTION PHASING 2 OF 2									
REVISIONS AFTER PROPOSAL		DESIGNED		BY	DATE	CHECKED	BY	DATE	BRIDGE SHEET OF
		DRAWN				CHECKED			FILE NUMBER
		QUANTITIES				CHECKED			
SHEET SCALE		ISSUE DATE		FEDERAL PROJECT NO.			SHEET NO.		TOTAL SHEETS
AS NOTED		REV. DATE							