


DRAWN BY: M.D. DATE: 8/29/09
 CHECKED BY:

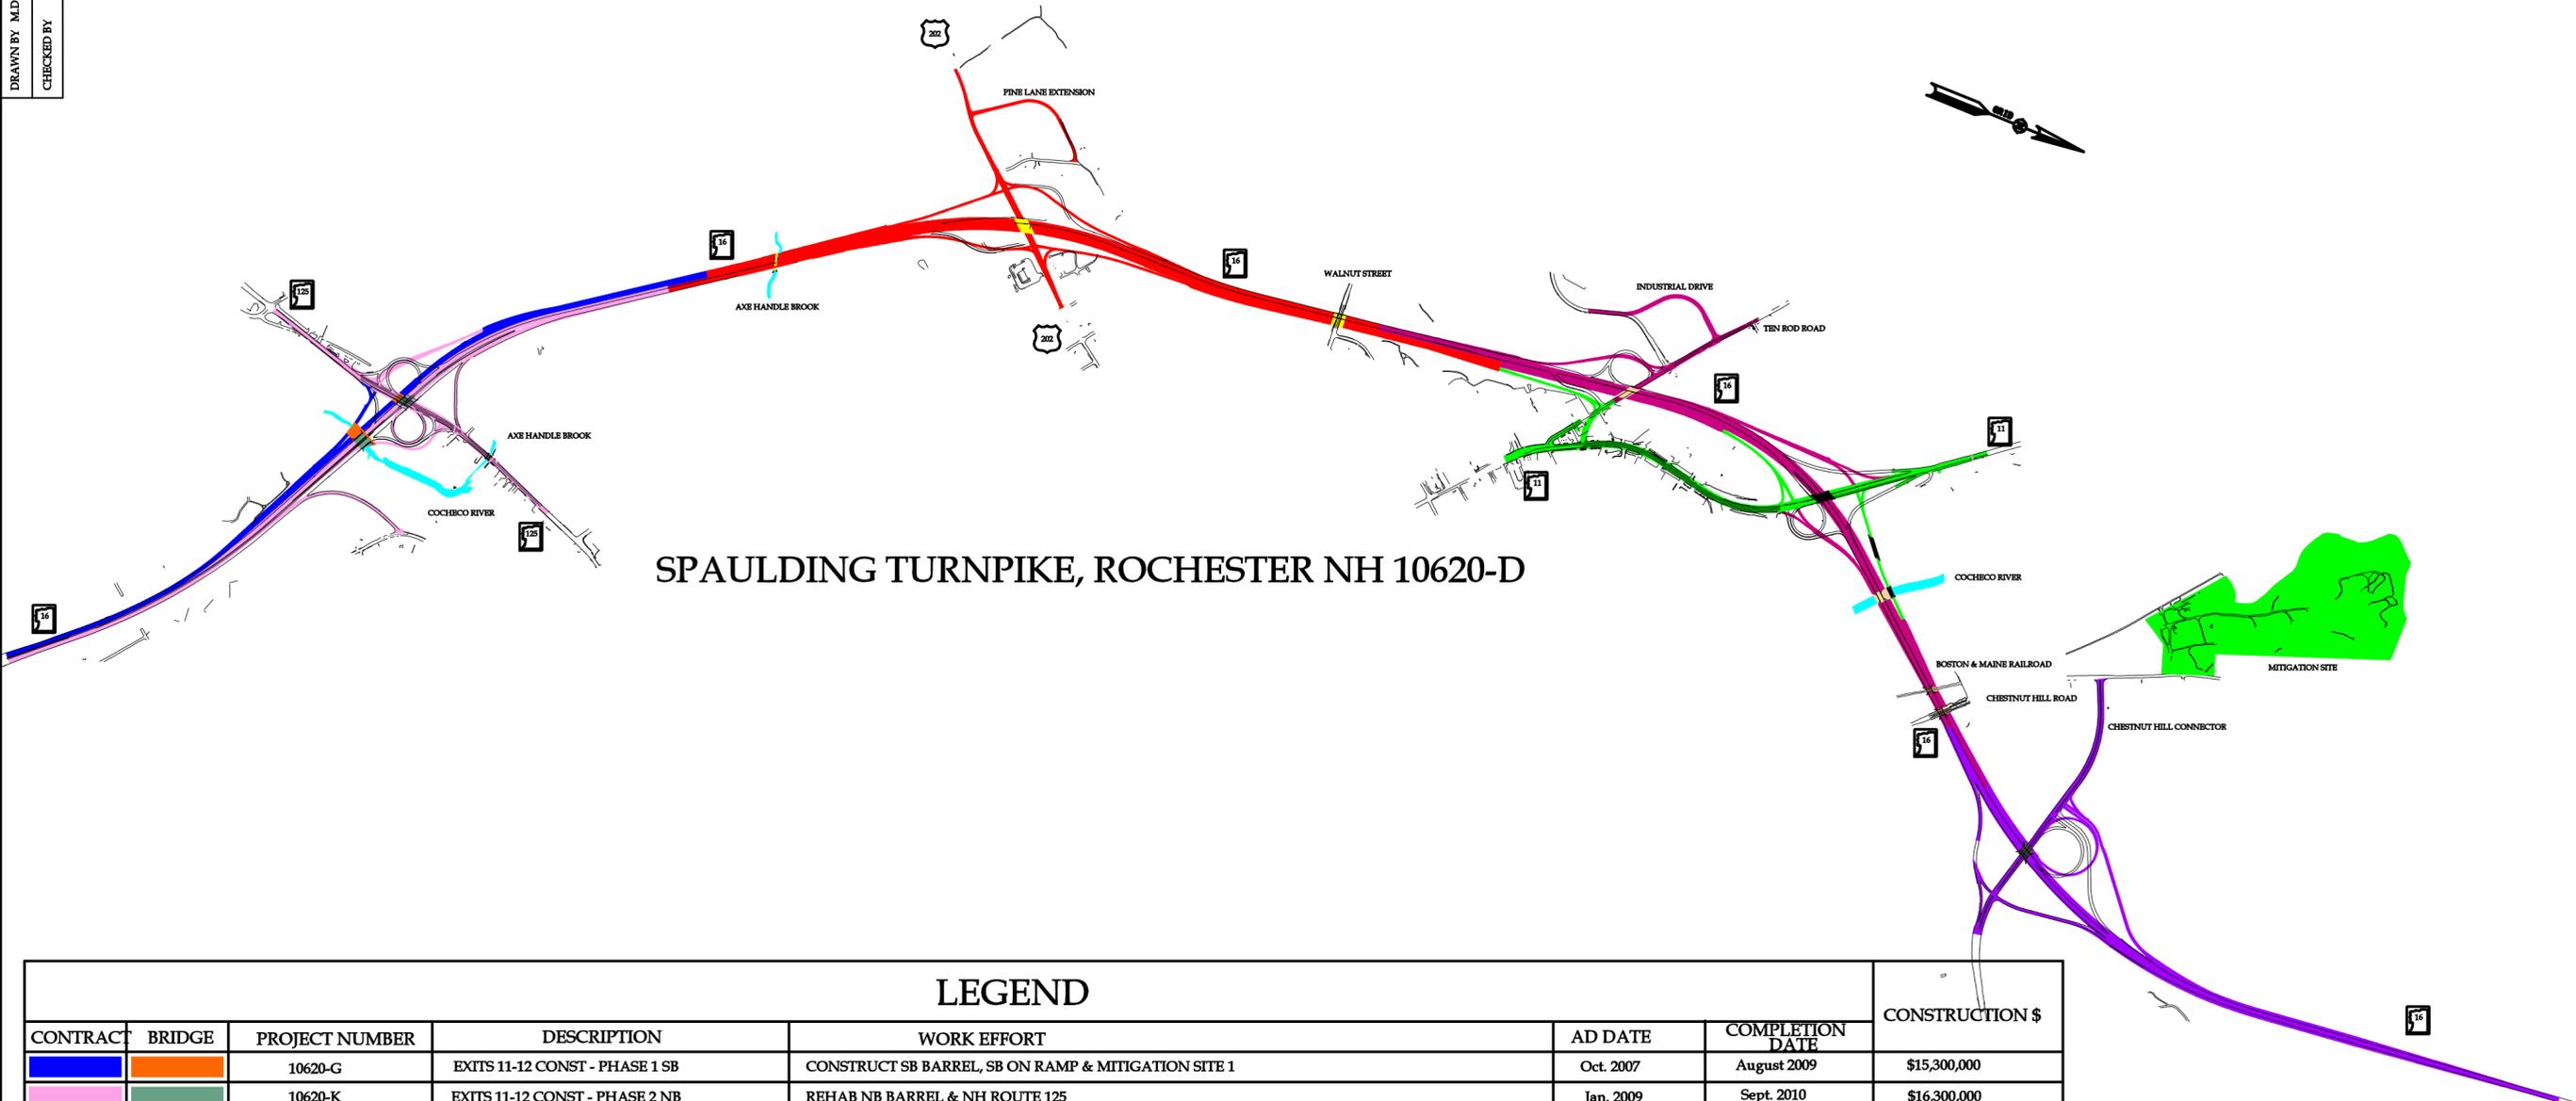

SPAULDING TURNPIKE, ROCHESTER NH 10620-D

LEGEND

CONTRACT	BRIDGE	PROJECT NUMBER	DESCRIPTION	WORK EFFORT	AD DATE	COMPLETION DATE	CONSTRUCTION \$
10620-G		10620-G	EXITS 11-12 CONST - PHASE 1 SB	CONSTRUCT SB BARREL, SB ON RAMP & MITIGATION SITE 1	Oct. 2007	August 2009	\$15,300,000
10620-K		10620-K	EXITS 11-12 CONST - PHASE 2 NB	REHAB NB BARREL & NH ROUTE 125	Jan. 2009	Sept. 2010	\$16,300,000
10620-H		10620-H	EXITS 13 CONST	CONSTRUCT NB & SB BARREL (CROSSOVER), & REHAB US ROUTE 202	Oct. 2008	June 2011	\$33,000,000
10620-I		10620-I	EXITS 14-15 CONST - PHASE 1	CONSTRUCT NH ROUTE 11 & MITIGATION SITE 2	Dec. 2008	May 2010	\$27,000,000
10620-L		10620-L	EXITS 14-15 CONST - PHASE 2	CONSTRUCT NB & SB BARREL (CROSSOVER), & REHAB TEN ROD ROAD	Oct. 2009	Nov. 2011	\$34,000,000
10620-J		10620-J	EXITS 16 CONST	CONSTRUCT SB BARREL, REHAB NB BARREL, & REHAB CHESTNUT HILL CONNECTOR	Oct 2010	June 2012	\$16,000,000

SCALE IN FEET

PLANS PREPARED BY
CHA
 CLOUGH HARBOUR & ASSOCIATES LLP
 ENGINEERS ARCHITECTS

Depending on Funding 2007 Dollars