 
 


71° 48' 0" W

LEGEND:

-  RIGHT OF WAY PER NHDOT-ROW PLANS AND COMMISSIONER'S RETURN OF LAYOUT
-  RIGHT OF WAY PER HISTORIC TOWN AND COUNTY LAYOUT
-  ROW OF WAY PER PRESCRIPTION
-  RECORD PLAN PER INSUFFICIENT MONUMENTS
-  RECORD PLAN PER LIMITED MONUMENTS
-  RECORD PLAN PER SUFFICIENT MONUMENTS
-  EDGE OF PAVEMENT AND GRAVEL
-  SURVEY BASELINE
-  STONE WALL
-  EXISTING BUILDING
-  ABUTTER TAX MAP LINE
-  APPROXIMATE RAILROAD ROW SIDELINE
-  I.PIN FOUND
-  GRANITE / CONC. BOUND FOUND
-  WATER COURSE

GENERAL NOTES:

1. THE PURPOSE OF THIS PLAN IS TO DEPICT THE EASTON VALLEY ROAD, EASTON ROAD, CHURCH STREET / US ROUTE 116 AND MAIN STREET, FRANCONIA ROAD / US ROUTE 18 RIGHT OF WAY IN ACCORDANCE WITH THE NORTHERN PASS TRANSMISSION (NPT) CONFERENCE REPORT DATED SEPTEMBER 5, 2017.
2. THIS PLAN IS BASED ON AN ON-SITE FIELD SURVEY PERFORMED BY BL COMPANIES, INC. BETWEEN MAY, 2016 AND OCTOBER, 2017.
3. RECORDS RESEARCH WAS PROVIDED BY ARAGO LAND CONSULTANTS, INC.
4. THE SURVEY BASELINE GEOMETRY IS BASED ON 100 FOOT INTERVAL SPOT SHOTS ALONG THE CENTER OF THE TRAVELLED WAY AND EXISTING MAPPED CENTERLINE GEOMETRY.
5. THE RESULTING RIGHT OF WAY DETERMINATIONS HAVE THE FOLLOWING CATEGORIES:
 - a. NHDOT-ROW PLANS AND COMMISSIONER'S RETURN OF LAYOUT
 - b. HISTORIC TOWN & COUNTY LAYOUTS (CENTERED ON EXISTING TRAVELLED WAY LACKING OTHER EVIDENCE).
 - c. PRESCRIPTIVE ROW CENTERED ON EXISTING TRAVELLED WAY LACKING OTHER EVIDENCE, ADJUSTED PER PRIVATE RECORD PLANS AND/OR FIELD OBSERVATIONS.
6. PHYSICAL EVIDENCE DEPICTED (APPARENT MONUMENTS & STONE WALLS), WERE LOCATED AS OBSERVED AND MAY NOT REPRESENT ALL EXISTING EVIDENCE.
7. RECORD PLANS ARE POSITIONED BASED ON RECOVERED PHYSICAL EVIDENCE.
8. BUILDINGS, EDGE OF PAVEMENT/GRAVEL, RAILROAD TRACKS, ETC. ARE PER DATA PROVIDED BY OTHER NPT CONSULTANTS AND ARE FOR INFORMATIONAL PURPOSES ONLY.
9. ABUTTER INFORMATION AND ABUTTER & LOCAL ROW LINES ARE BASED ON TOWN & GIS DATA PROVIDED BY CORNERSTONE ENERGY, INC.
10. ADJACENT RAILROAD RIGHT OF WAY IS UNDERSTOOD TO BE OWNED BY THE STATE OF NEW HAMPSHIRE. SEE RIGHT OF WAY NOTES FOR APPLICABLE VALUATION SHEETS.
11. HORIZONTAL DATUM IS NH STATE PLANE COORDINATE SYSTEM [2800 NH] NAD_83(2011).

NO.	REVISION	DATE	DRWN.	CHKD.	APPRV.




Transmission Business

A

NPT
SUGAR HILL-EASTON BYPASS
UNDERGROUND ALIGNMENT-1B
DATE: 11/10/17
SCALE: H = 1"=30', V = 1"=10'

DES: CHK:
DRW: APR:
TOWN: BETHLEHEM
TRANSMISSION LINE: SHEB
MILE NO:
DISCIPLINE/SHT NO:
SHEET OF
COVER

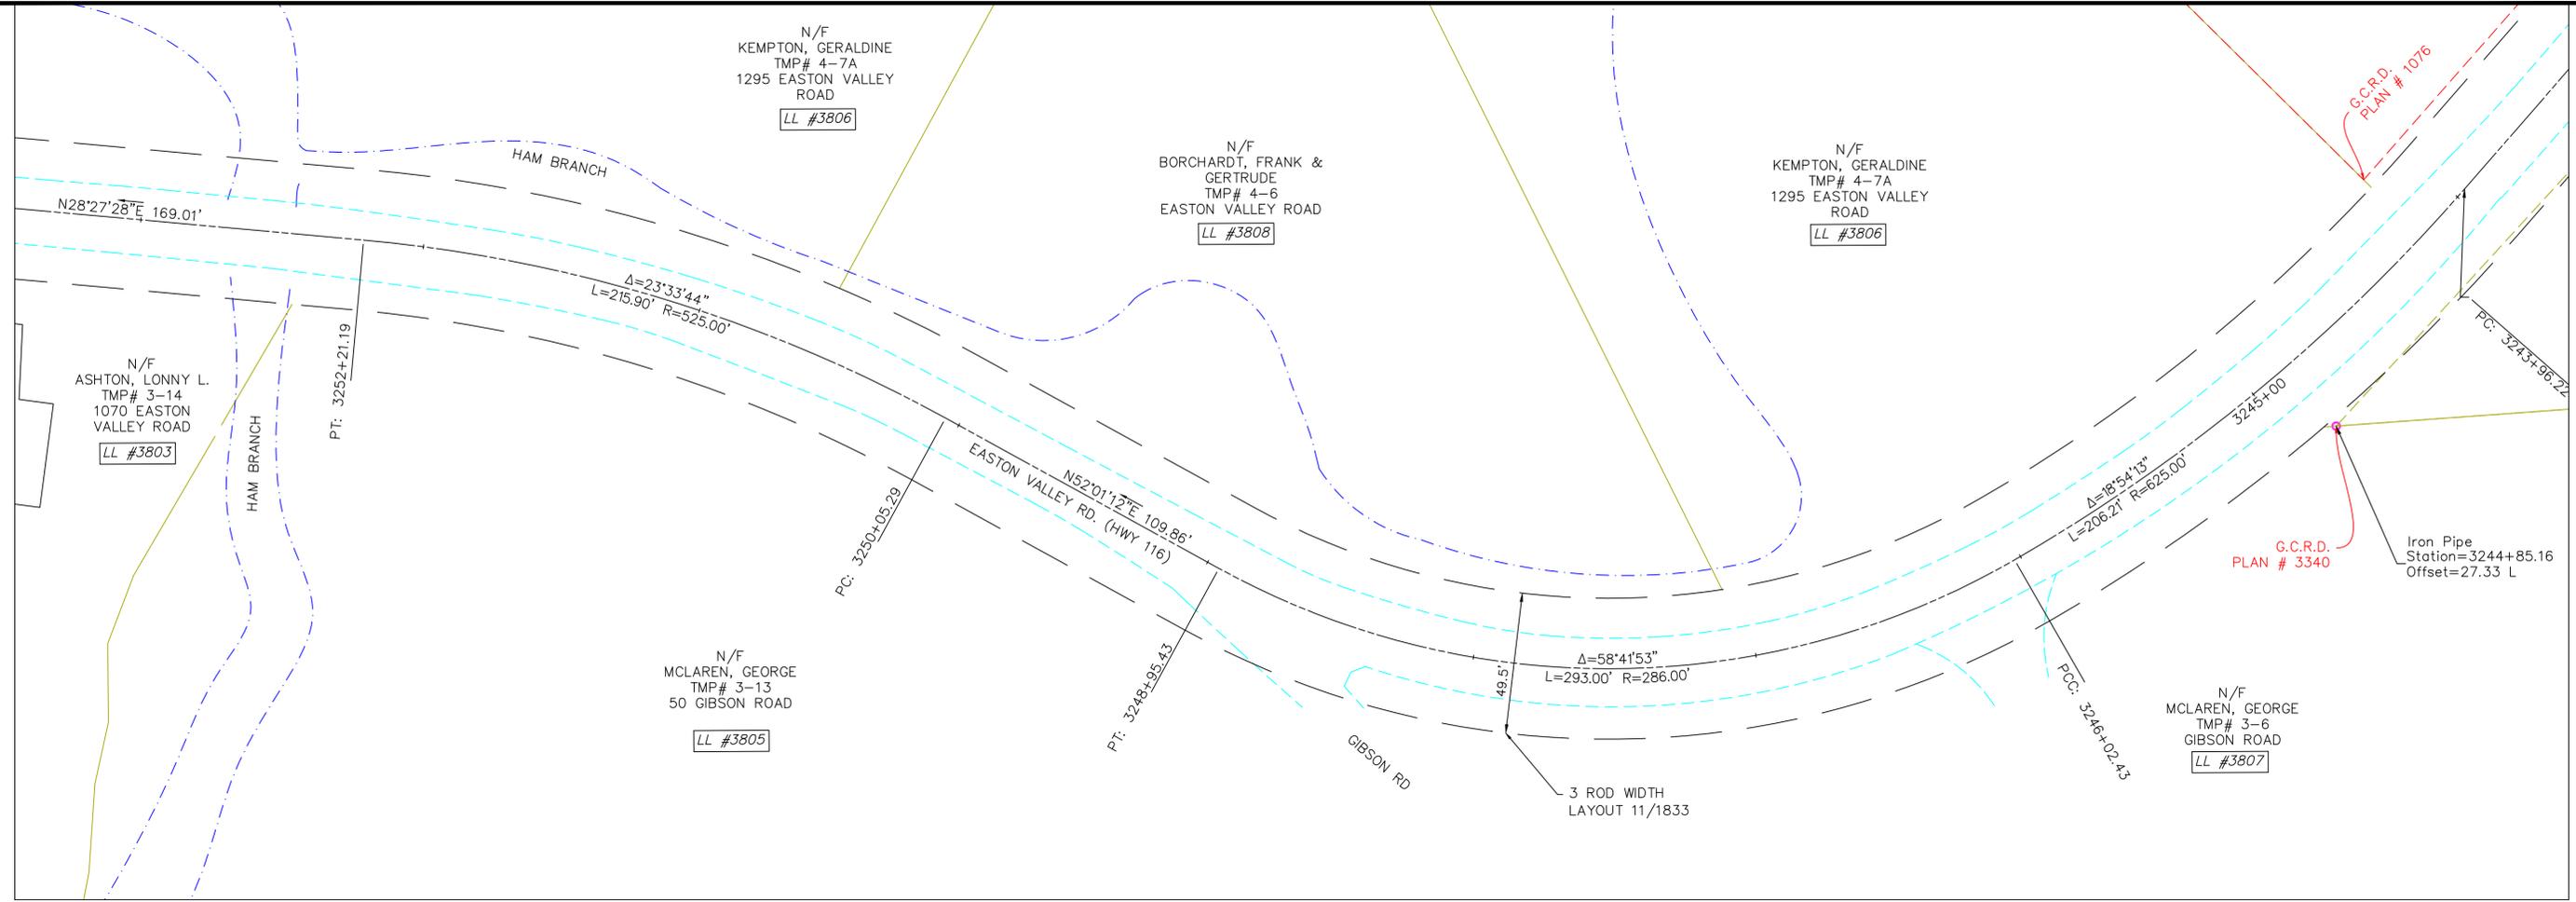


LEGEND:

- RIGHT OF WAY PER NHDOT-ROW PLANS AND COMMISSIONER'S RETURN OF LAYOUT
- RIGHT OF WAY PER HISTORIC TOWN AND COUNTY LAYOUT
- ROW OF WAY PER PRESCRIPTION
- RECORD PLAN PER INSUFFICIENT MONUMENTS
- RECORD PLAN PER LIMITED MONUMENTS
- RECORD PLAN PER SUFFICIENT MONUMENTS
- EDGE OF PAVEMENT AND GRAVEL
- SURVEY BASELINE
- STONE WALL
- EXISTING BUILDING
- ABUTTER TAX MAP LINE
- APPROXIMATE RAILROAD ROW SIDELINE
- I.PIN FOUND
- GRANITE / CONC. BOUND FOUND
- WATER COURSE

RIGHT OF WAY NOTES ROUTE 116:

1. GRAFTON COUNTY LAYOUT, 1833, FOUR RODS WIDE WITH OTHER AREAS IDENTIFIED AS "NEED NO ALTERATIONS".
2. LAYOUT OF EASTON VALLEY ROAD STATE OF NEW HAMPSHIRE PROJECT NO. S-2125 TRACED JUNE 1972.
3. BRIDGE REPLACEMENT ROUTE 116 OVER GALE RIVER STATE OF NEW HAMPSHIRE PROJECT NO. S-4359 APPROVED DECEMBER 1991.
4. HIGHWAY EASEMENT PLANS FOR CONSTRUCTED NEW HAMPSHIRE PUBLIC LANDS HIGHWAY, WHITE MOUNTAIN NATIONAL FOREST, PROJECT NH PFH WMNF(FLT), FOREST HIGHWAY 5 NEW HAMPSHIRE 116, LOST RIVER ROAD, GRAFTON COUNTY, NEW HAMPSHIRE, PREPARED BY U.S. DEPARTMENT OF TRANSPORTATION, JUNE 2014.

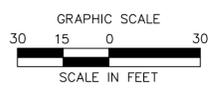


NO.	REVISION	DATE	DRAWN	CHKD.	APPRV.



Transmission Business

NPT
 SUGAR HILL-EASTON BYPASS
 UNDERGROUND ALIGNMENT-54
 SCALE: H = 1"=50', V = 1"=10'
 DATE: 11/10/17
 DES: [] CHK: []
 TOWN: EASTON
 TRANSMISSION LINE: SHEB
 MILE NO:
 DISCIPLINE/SHT NO:
 SHEET OF
SHEBS154

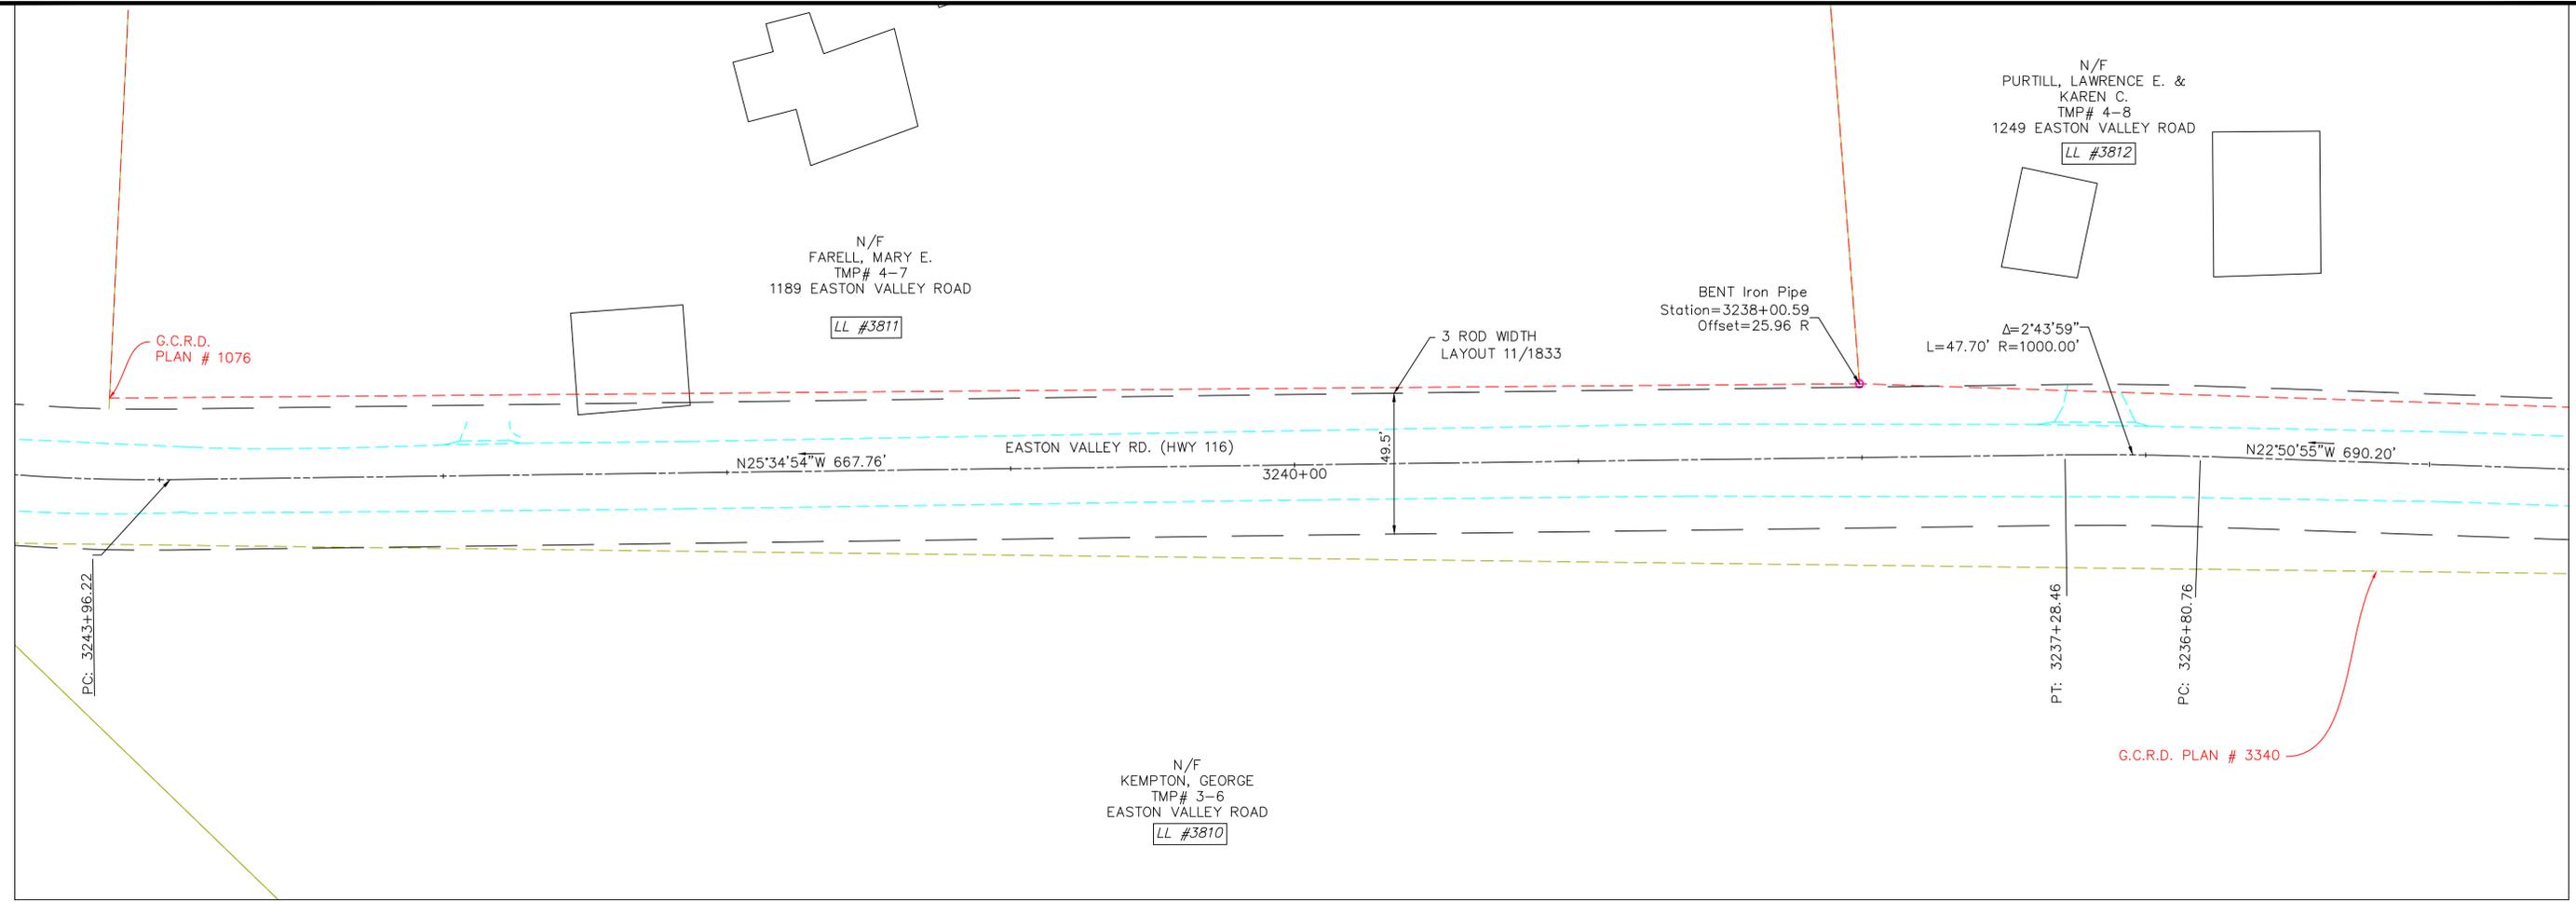


LEGEND:

- RIGHT OF WAY PER NHDOT-ROW PLANS AND COMMISSIONER'S RETURN OF LAYOUT
- RIGHT OF WAY PER HISTORIC TOWN AND COUNTY LAYOUT
- ROW OF WAY PER PRESCRIPTION
- RECORD PLAN PER INSUFFICIENT MONUMENTS
- RECORD PLAN PER LIMITED MONUMENTS
- RECORD PLAN PER SUFFICIENT MONUMENTS
- EDGE OF PAVEMENT AND GRAVEL
- SURVEY BASELINE
- STONE WALL
- EXISTING BUILDING
- ABUTTER TAX MAP LINE
- APPROXIMATE RAILROAD ROW SIDELINE
- I.PIN FOUND
- GRANITE / CONC. BOUND FOUND
- WATER COURSE

RIGHT OF WAY NOTES ROUTE 116:

1. GRAFTON COUNTY LAYOUT, 1833, FOUR RODS WIDE WITH OTHER AREAS IDENTIFIED AS "NEED NO ALTERATIONS".
2. LAYOUT OF EASTON VALLEY ROAD STATE OF NEW HAMPSHIRE PROJECT NO. S-2125 TRACED JUNE 1972.
3. BRIDGE REPLACEMENT ROUTE 116 OVER GALE RIVER STATE OF NEW HAMPSHIRE PROJECT NO. S-4359 APPROVED DECEMBER 1991.
4. HIGHWAY EASEMENT PLANS FOR CONSTRUCTED NEW HAMPSHIRE PUBLIC LANDS HIGHWAY, WHITE MOUNTAIN NATIONAL FOREST, PROJECT NH PFH WMNF(FLT), FOREST HIGHWAY 5 NEW HAMPSHIRE 116, LOST RIVER ROAD, GRAFTON COUNTY, NEW HAMPSHIRE, PREPARED BY U.S. DEPARTMENT OF TRANSPORTATION, JUNE 2014.

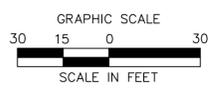

NO.	REVISION	DATE	DRWN	CHKD	APPRV.




Transmission Business

A

NPT
SUGAR HILL-EASTON BYPASS
UNDERGROUND ALIGNMENT-55
SCALE: H = 1"=30', V = 1"=10'
DATE: 11/10/17

DES: CHK:
DRW: APR:
TOWN:
EASTON
TRANSMISSION LINE:
SHEB
MILE NO:
DISCIPLINE/SHT NO:
SHEET OF
SHEBS155

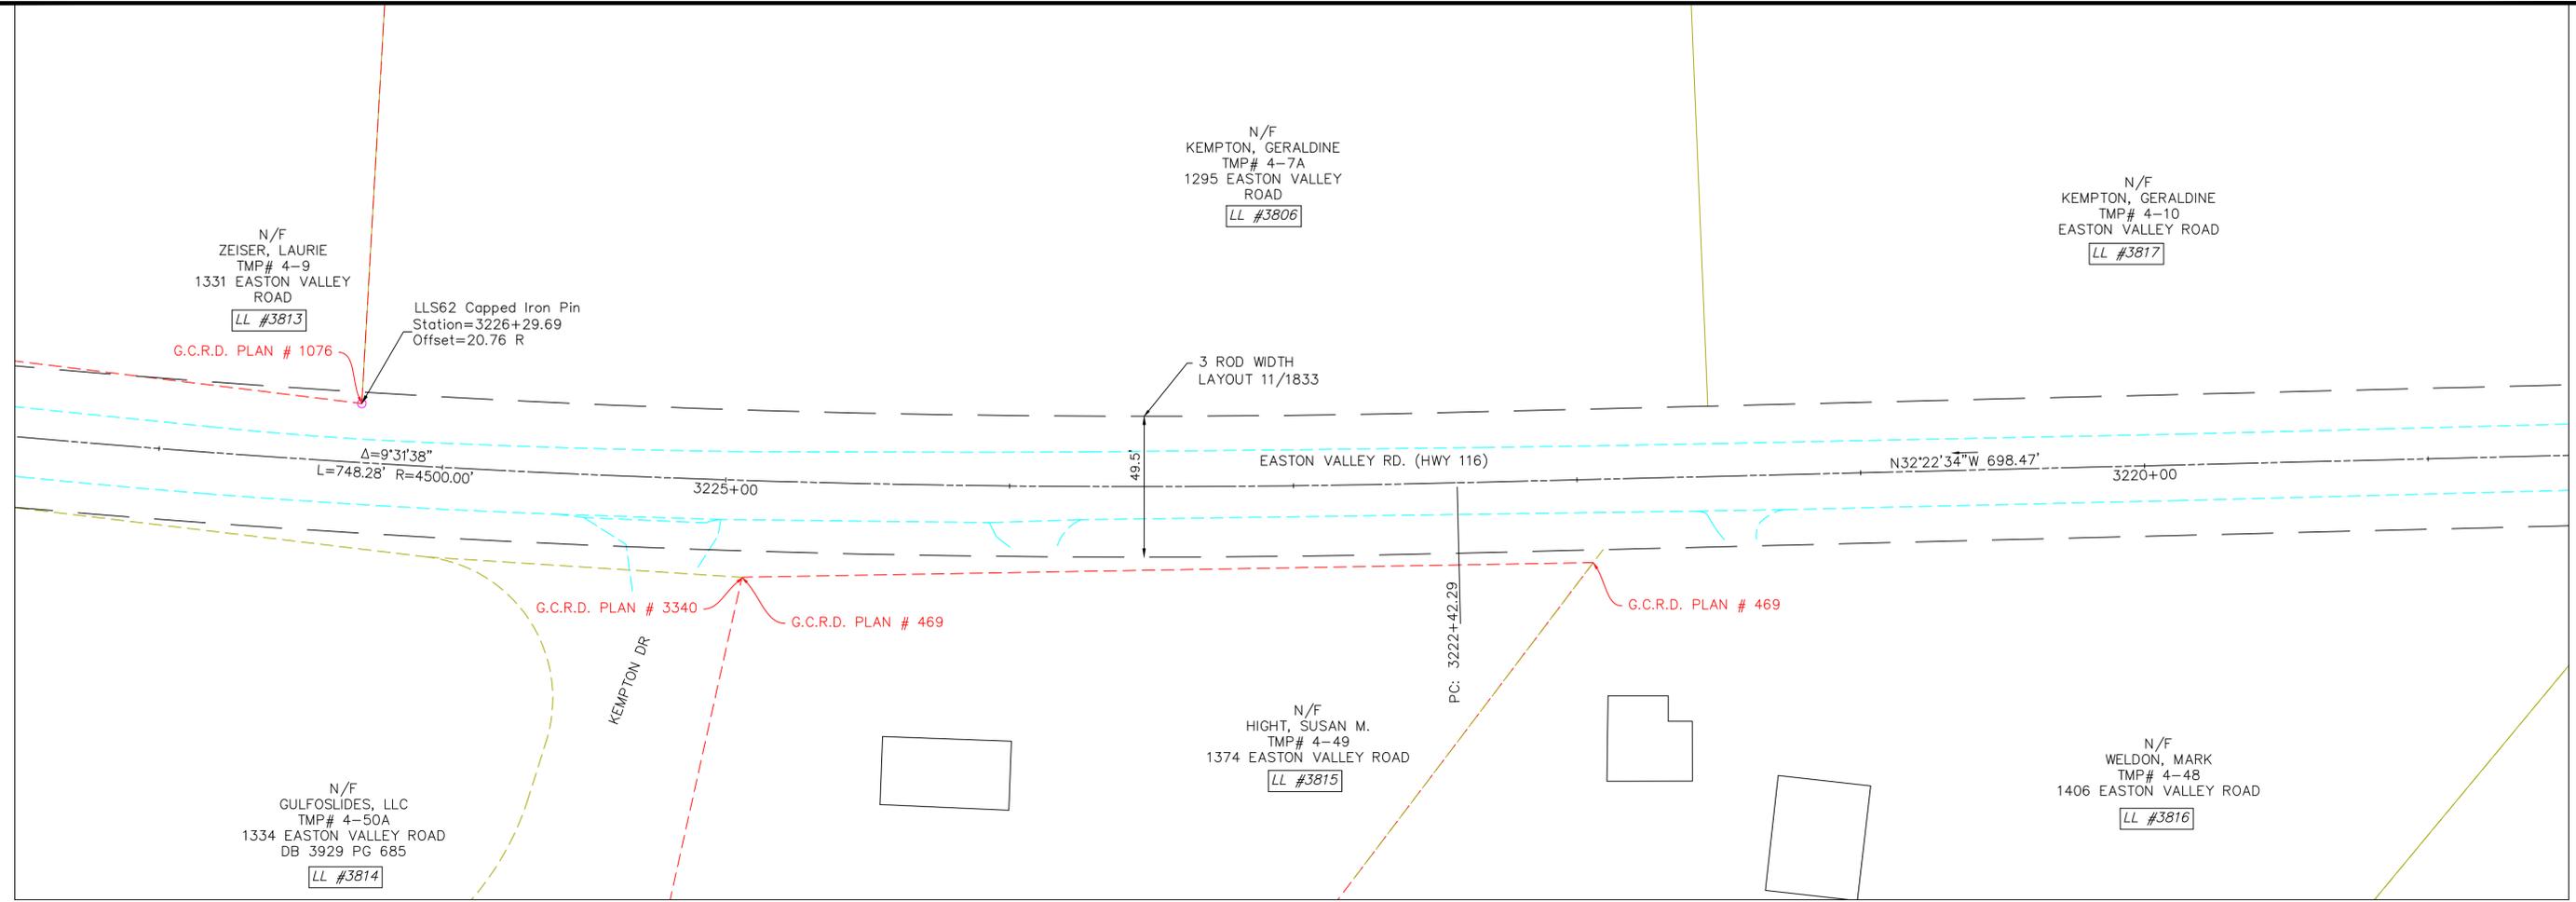


LEGEND:

- RIGHT OF WAY PER NHDOT-ROW PLANS AND COMMISSIONER'S RETURN OF LAYOUT
- RIGHT OF WAY PER HISTORIC TOWN AND COUNTY LAYOUT
- ROW OF WAY PER PRESCRIPTION
- RECORD PLAN PER INSUFFICIENT MONUMENTS
- RECORD PLAN PER LIMITED MONUMENTS
- RECORD PLAN PER SUFFICIENT MONUMENTS
- EDGE OF PAVEMENT AND GRAVEL
- SURVEY BASELINE
- STONE WALL
- EXISTING BUILDING
- ABUTTER TAX MAP LINE
- APPROXIMATE RAILROAD ROW SIDELINE
- I.PIN FOUND
- GRANITE / CONC. BOUND FOUND
- WATER COURSE

RIGHT OF WAY NOTES ROUTE 116:

1. GRAFTON COUNTY LAYOUT, 1833, FOUR RODS WIDE WITH OTHER AREAS IDENTIFIED AS "NEED NO ALTERATIONS".
2. LAYOUT OF EASTON VALLEY ROAD STATE OF NEW HAMPSHIRE PROJECT NO. S-2125 TRACED JUNE 1972.
3. BRIDGE REPLACEMENT ROUTE 116 OVER GALE RIVER STATE OF NEW HAMPSHIRE PROJECT NO. S-4359 APPROVED DECEMBER 1991.
4. HIGHWAY EASEMENT PLANS FOR CONSTRUCTED NEW HAMPSHIRE PUBLIC LANDS HIGHWAY, WHITE MOUNTAIN NATIONAL FOREST, PROJECT NH PFH WMNF(FLT), FOREST HIGHWAY 5 NEW HAMPSHIRE 116, LOST RIVER ROAD, GRAFTON COUNTY, NEW HAMPSHIRE, PREPARED BY U.S. DEPARTMENT OF TRANSPORTATION, JUNE 2014.

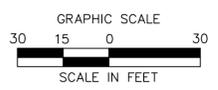

NO.	REVISION	DATE	DRWN	CHKD	APPRV.




Transmission Business

A

NPT
SUGAR HILL-EASTON BYPASS
UNDERGROUND ALIGNMENT-57
SCALE: H: 1"=30', V: 1"=10'
DATE: 11/10/17

DES: CHK:
DRW: APR:
TOWN: EASTON
TRANSMISSION LINE: SHEB
MILE NO:
DISCIPLINE/SHT NO:
SHEET OF
SHEBS157

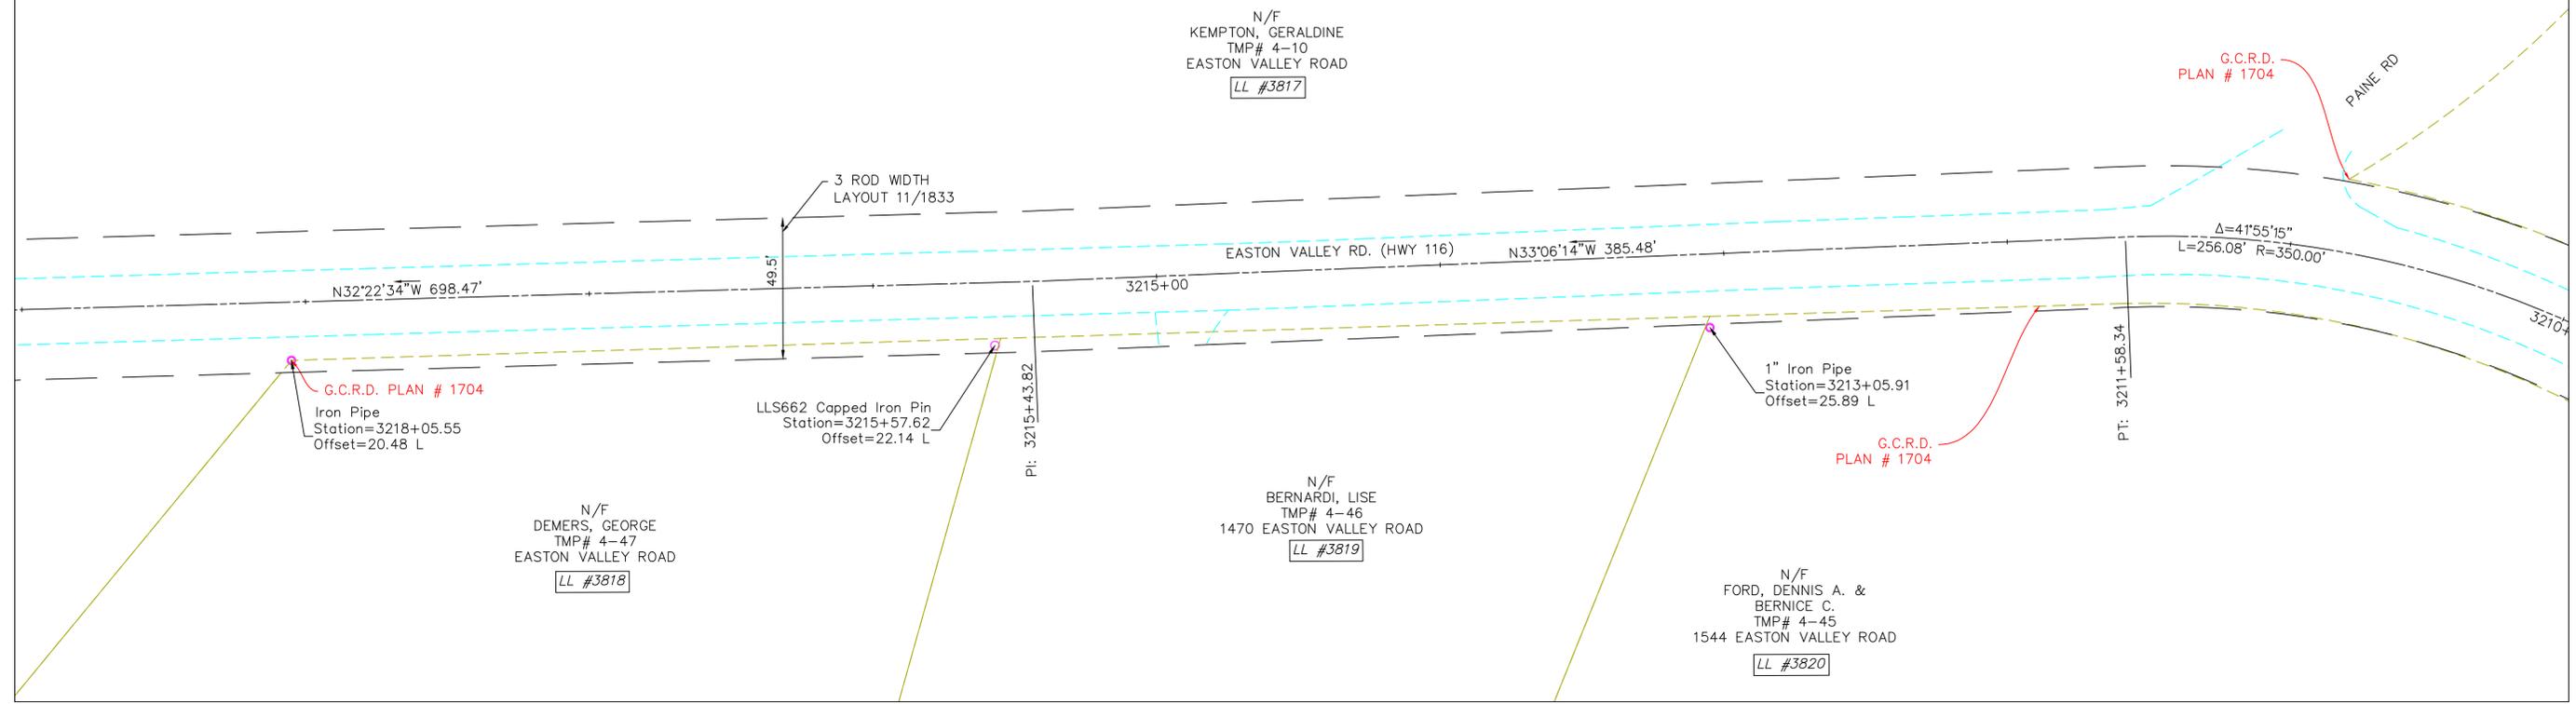


LEGEND:

- RIGHT OF WAY PER NHDOT-ROW PLANS AND COMMISSIONER'S RETURN OF LAYOUT
- RIGHT OF WAY PER HISTORIC TOWN AND COUNTY LAYOUT
- ROW OF WAY PER PRESCRIPTION
- RECORD PLAN PER INSUFFICIENT MONUMENTS
- RECORD PLAN PER LIMITED MONUMENTS
- RECORD PLAN PER SUFFICIENT MONUMENTS
- EDGE OF PAVEMENT AND GRAVEL
- SURVEY BASELINE
- STONE WALL
- EXISTING BUILDING
- ABUTTER TAX MAP LINE
- APPROXIMATE RAILROAD ROW SIDELINE
- I.PIN FOUND
- GRANITE / CONC. BOUND FOUND
- WATER COURSE

RIGHT OF WAY NOTES ROUTE 116:

1. GRAFTON COUNTY LAYOUT, 1833, FOUR RODS WIDE WITH OTHER AREAS IDENTIFIED AS "NEED NO ALTERATIONS".
2. LAYOUT OF EASTON VALLEY ROAD STATE OF NEW HAMPSHIRE PROJECT NO. S-2125 TRACED JUNE 1972.
3. BRIDGE REPLACEMENT ROUTE 116 OVER GALE RIVER STATE OF NEW HAMPSHIRE PROJECT NO. S-4359 APPROVED DECEMBER 1991.
4. HIGHWAY EASEMENT PLANS FOR CONSTRUCTED NEW HAMPSHIRE PUBLIC LANDS HIGHWAY, WHITE MOUNTAIN NATIONAL FOREST, PROJECT NH PFH WMNF(FLT), FOREST HIGHWAY 5 NEW HAMPSHIRE 116, LOST RIVER ROAD, GRAFTON COUNTY, NEW HAMPSHIRE, PREPARED BY U.S. DEPARTMENT OF TRANSPORTATION, JUNE 2014.

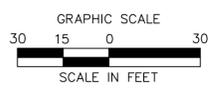


NO.	REVISION	DATE	DRWN	CHKD	APPRV



Transmission Business

NPT
 SUGAR HILL-EASTON BYPASS
 UNDERGROUND ALIGNMENT-58
 SCALE: H = 1"=30', V = 1"=10'
 DATE: 11/10/17

DES: _____ CHK: _____
 DRW: _____ APR: _____
 TOWN: EASTON
 TRANSMISSION LINE: SHEB
 MILE NO: _____
 DISCIPLINE/SHT NO: _____
 SHEET OF _____
SHEBS158


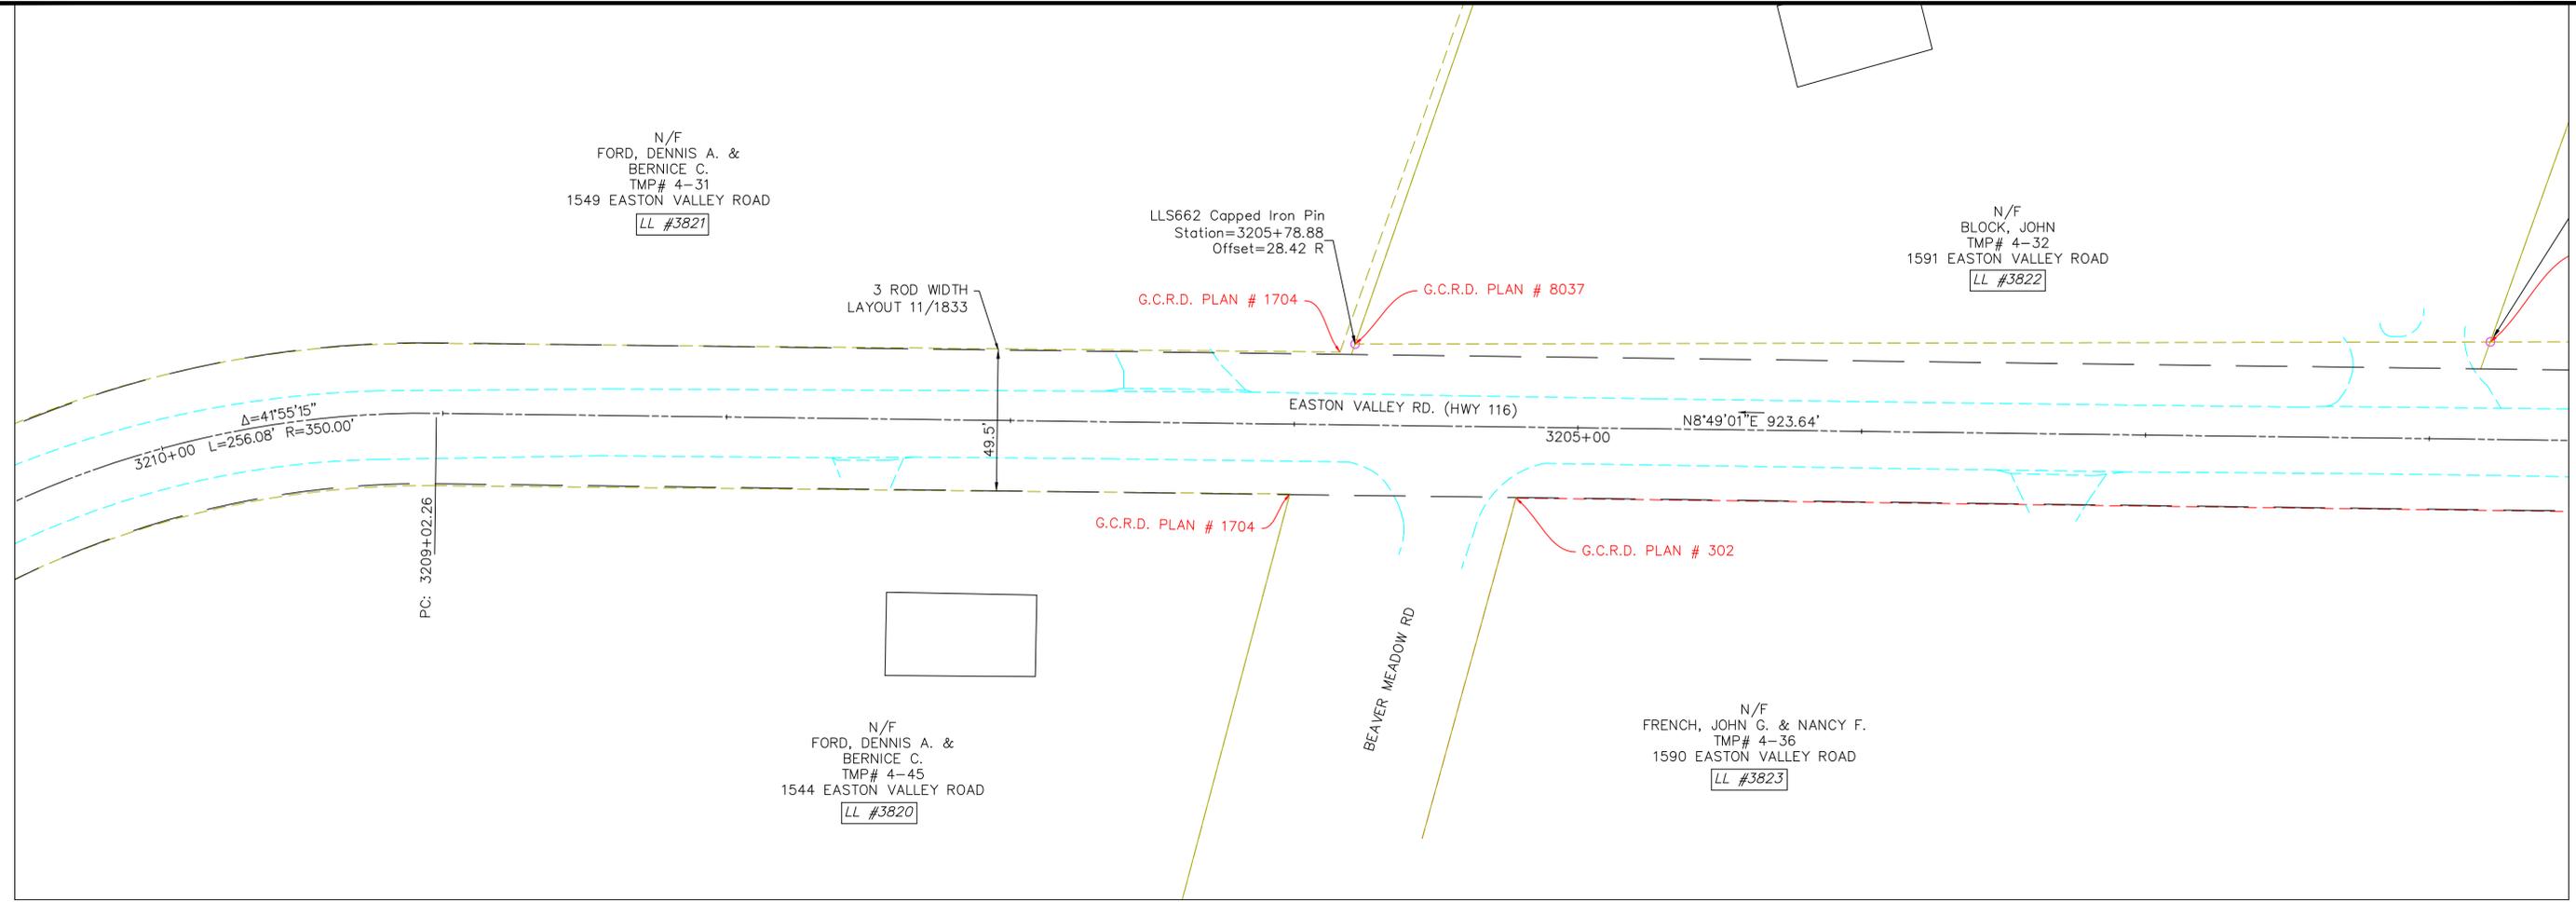


LEGEND:

- RIGHT OF WAY PER NHDOT-ROW PLANS AND COMMISSIONER'S RETURN OF LAYOUT
- RIGHT OF WAY PER HISTORIC TOWN AND COUNTY LAYOUT
- ROW OF WAY PER PRESCRIPTION
- RECORD PLAN PER INSUFFICIENT MONUMENTS
- RECORD PLAN PER LIMITED MONUMENTS
- RECORD PLAN PER SUFFICIENT MONUMENTS
- EDGE OF PAVEMENT AND GRAVEL
- SURVEY BASELINE
- STONE WALL
- EXISTING BUILDING
- ABUTTER TAX MAP LINE
- APPROXIMATE RAILROAD ROW SIDELINE
- I.PIN FOUND
- GRANITE / CONC. BOUND FOUND
- WATER COURSE

RIGHT OF WAY NOTES ROUTE 116:

1. GRAFTON COUNTY LAYOUT, 1833, FOUR RODS WIDE WITH OTHER AREAS IDENTIFIED AS "NEED NO ALTERATIONS".
2. LAYOUT OF EASTON VALLEY ROAD STATE OF NEW HAMPSHIRE PROJECT NO. S-2125 TRACED JUNE 1972.
3. BRIDGE REPLACEMENT ROUTE 116 OVER GALE RIVER STATE OF NEW HAMPSHIRE PROJECT NO. S-4359 APPROVED DECEMBER 1991.
4. HIGHWAY EASEMENT PLANS FOR CONSTRUCTED NEW HAMPSHIRE PUBLIC LANDS HIGHWAY, WHITE MOUNTAIN NATIONAL FOREST, PROJECT NH PFH WMNF(FLT), FOREST HIGHWAY 5 NEW HAMPSHIRE 116, LOST RIVER ROAD, GRAFTON COUNTY, NEW HAMPSHIRE, PREPARED BY U.S. DEPARTMENT OF TRANSPORTATION, JUNE 2014.

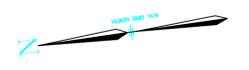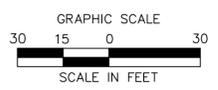


NO.	REVISION	DATE	DRWN	CHKD	APPRV.



Transmission
Business

NPT
SUGAR HILL-EASTON BYPASS
UNDERGROUND ALIGNMENT-59
SCALE: H: 1"=30', V: 1"=10'
DATE: 11/10/17

DES: CHK:
DRW: APR:
TOWN:
EASTON
TRANSMISSION LINE:
SHEB
MILE NO:
DISCIPLINE/SHT NO:
SHEET OF
SHEBS159

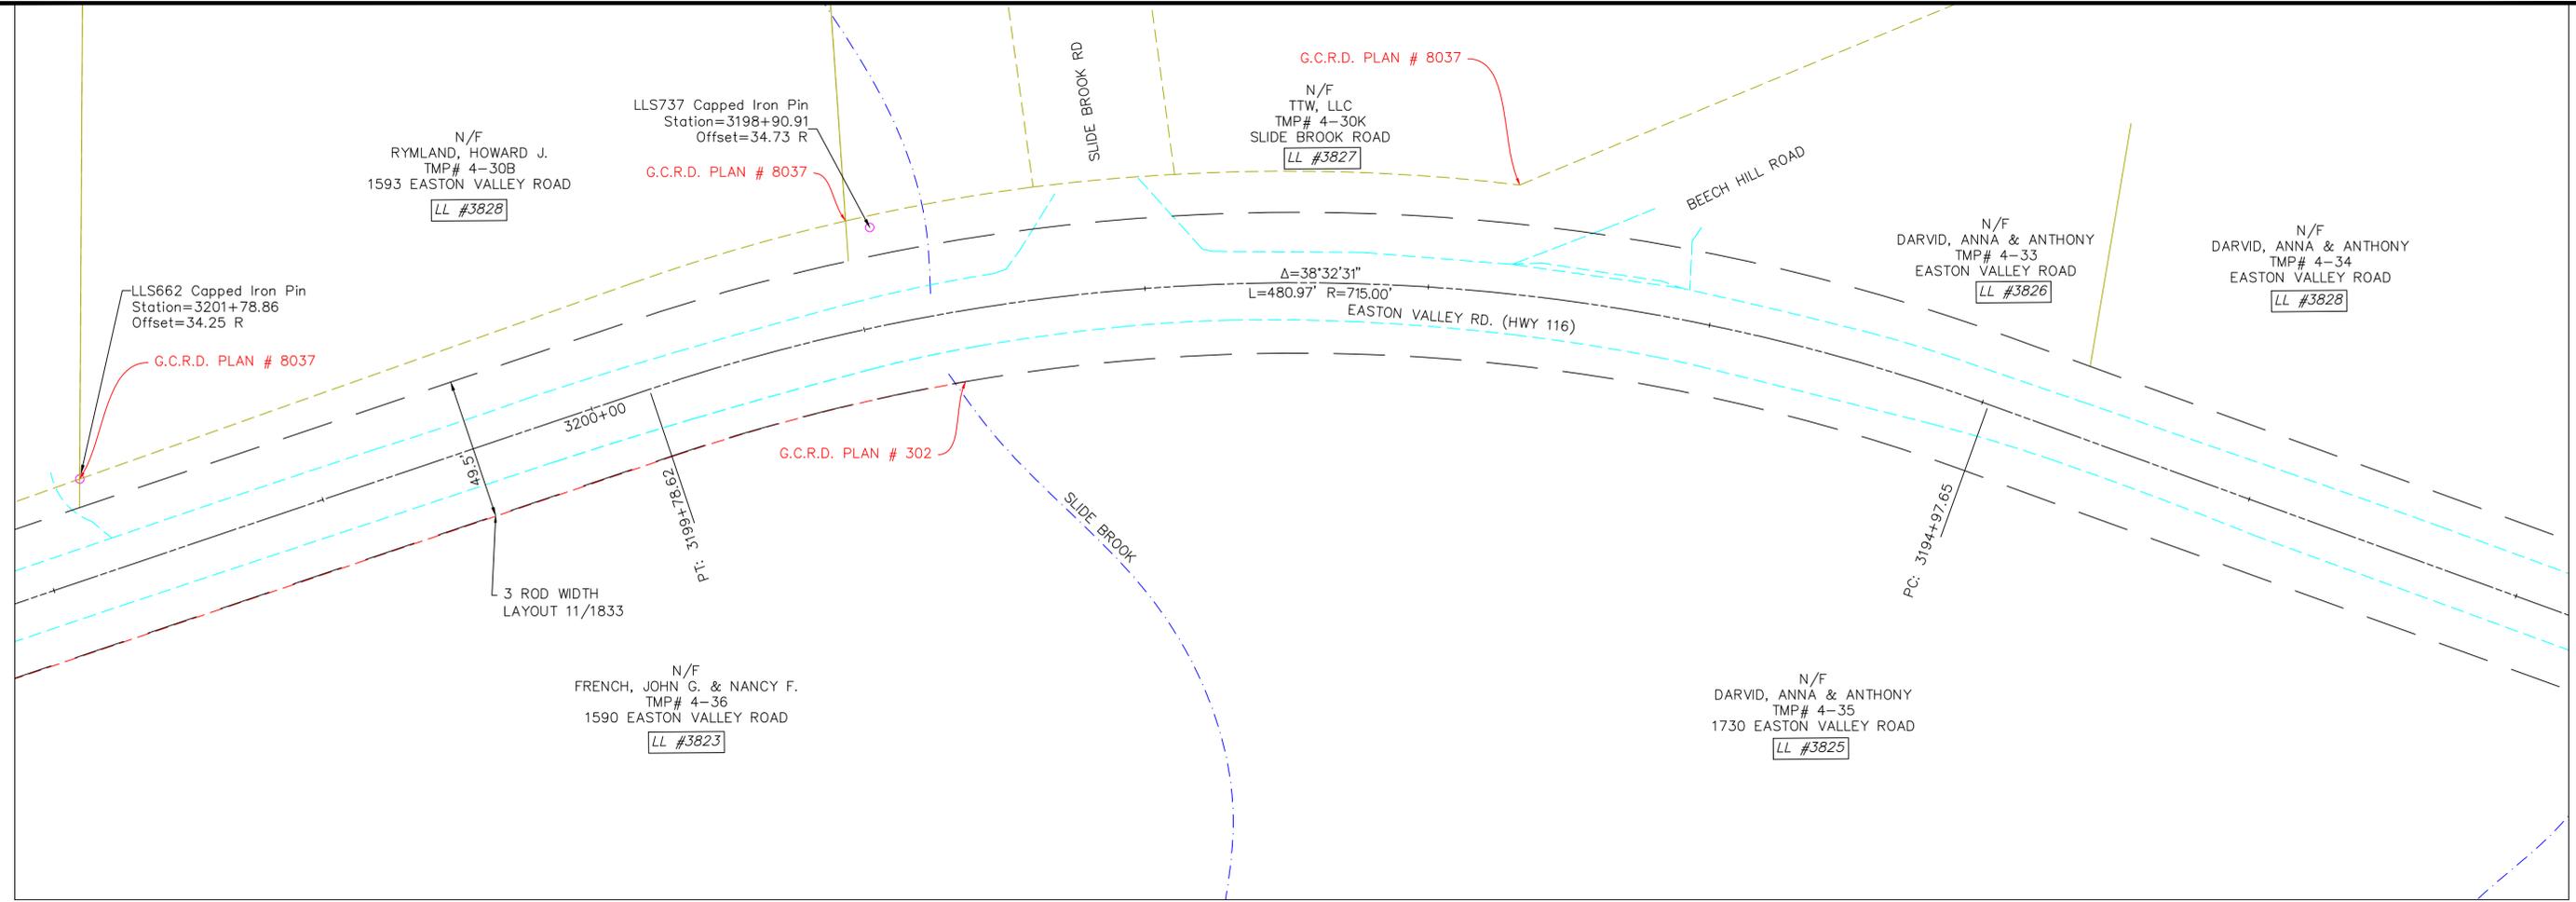


LEGEND:

- RIGHT OF WAY PER NHDOT-ROW PLANS AND COMMISSIONER'S RETURN OF LAYOUT
- RIGHT OF WAY PER HISTORIC TOWN AND COUNTY LAYOUT
- ROW OF WAY PER PRESCRIPTION
- RECORD PLAN PER INSUFFICIENT MONUMENTS
- RECORD PLAN PER LIMITED MONUMENTS
- RECORD PLAN PER SUFFICIENT MONUMENTS
- EDGE OF PAVEMENT AND GRAVEL
- SURVEY BASELINE
- STONE WALL
- EXISTING BUILDING
- ABUTTER TAX MAP LINE
- APPROXIMATE RAILROAD ROW SIDELINE
- I.PIN FOUND
- GRANITE / CONC. BOUND FOUND
- WATER COURSE

RIGHT OF WAY NOTES ROUTE 116:

1. GRAFTON COUNTY LAYOUT, 1833, FOUR RODS WIDE WITH OTHER AREAS IDENTIFIED AS "NEED NO ALTERATIONS".
2. LAYOUT OF EASTON VALLEY ROAD STATE OF NEW HAMPSHIRE PROJECT NO. S-2125 TRACED JUNE 1972.
3. BRIDGE REPLACEMENT ROUTE 116 OVER GALE RIVER STATE OF NEW HAMPSHIRE PROJECT NO. S-4359 APPROVED DECEMBER 1991.
4. HIGHWAY EASEMENT PLANS FOR CONSTRUCTED NEW HAMPSHIRE PUBLIC LANDS HIGHWAY, WHITE MOUNTAIN NATIONAL FOREST, PROJECT NH PFH WMNF(FLT), FOREST HIGHWAY 5 NEW HAMPSHIRE 116, LOST RIVER ROAD, GRAFTON COUNTY, NEW HAMPSHIRE, PREPARED BY U.S. DEPARTMENT OF TRANSPORTATION, JUNE 2014.

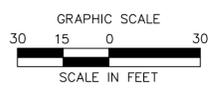


NO.	REVISION	DATE	DRWN	CHKD	APPRV.



Transmission Business

NPT
SUGAR HILL-EASTON BYPASS
UNDERGROUND ALIGNMENT-60
SCALE: H = 1"=30', V = 1"=10'

DES: [] CHK: []
TOWN: EASTON
TRANSMISSION LINE: SHEB
MILE NO:
DISCIPLINE/SHT NO:
SHEET OF
SHEBS160

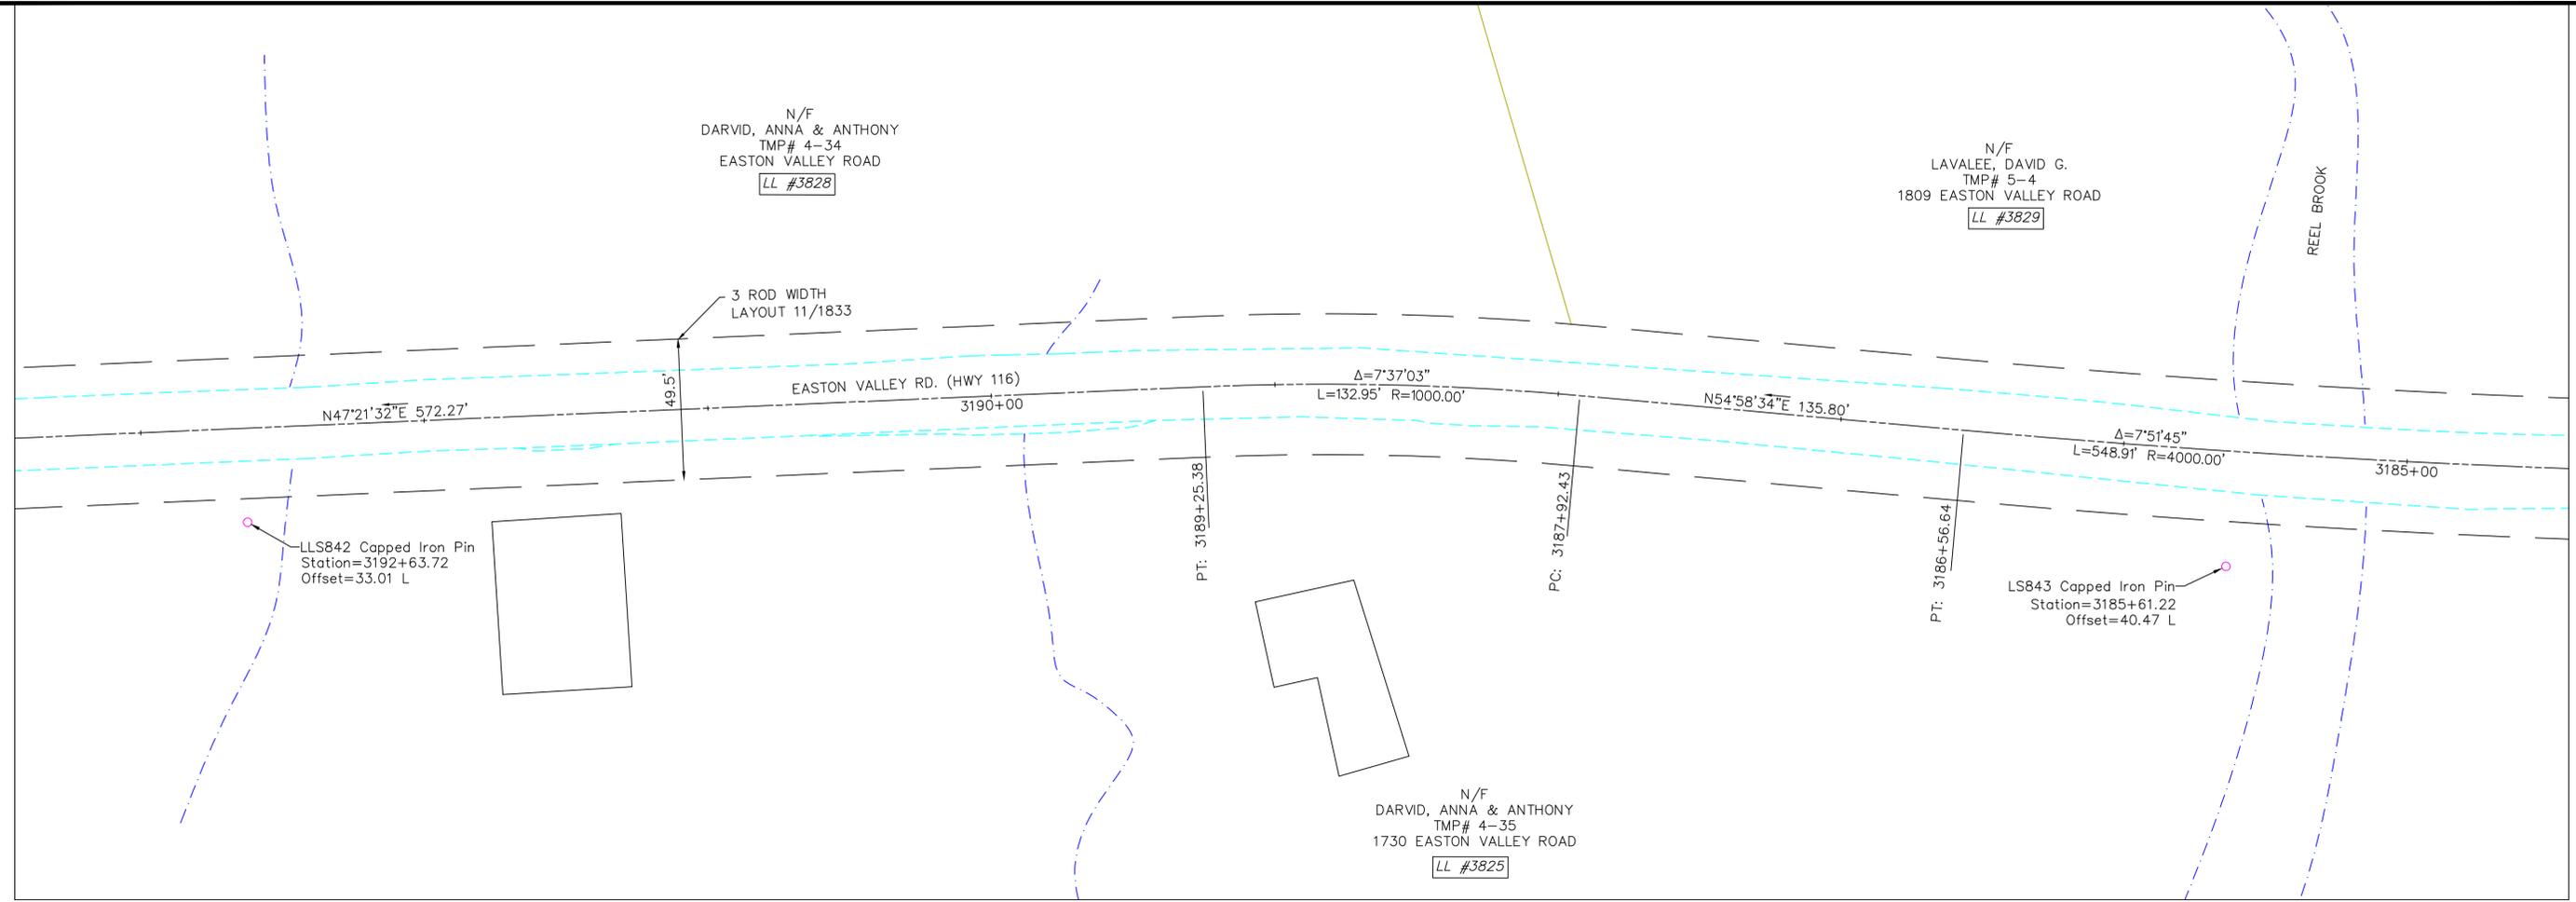


LEGEND:

- RIGHT OF WAY PER NHDOT-ROW PLANS AND COMMISSIONER'S RETURN OF LAYOUT
- RIGHT OF WAY PER HISTORIC TOWN AND COUNTY LAYOUT
- ROW OF WAY PER PRESCRIPTION
- RECORD PLAN PER INSUFFICIENT MONUMENTS
- RECORD PLAN PER LIMITED MONUMENTS
- RECORD PLAN PER SUFFICIENT MONUMENTS
- EDGE OF PAVEMENT AND GRAVEL
- SURVEY BASELINE
- STONE WALL
- EXISTING BUILDING
- ABUTTER TAX MAP LINE
- APPROXIMATE RAILROAD ROW SIDELINE
- I.PIN FOUND
- GRANITE / CONC. BOUND FOUND
- WATER COURSE

RIGHT OF WAY NOTES ROUTE 116:

1. GRAFTON COUNTY LAYOUT, 1833, FOUR RODS WIDE WITH OTHER AREAS IDENTIFIED AS "NEED NO ALTERATIONS".
2. LAYOUT OF EASTON VALLEY ROAD STATE OF NEW HAMPSHIRE PROJECT NO. S-2125 TRACED JUNE 1972.
3. BRIDGE REPLACEMENT ROUTE 116 OVER GALE RIVER STATE OF NEW HAMPSHIRE PROJECT NO. S-4359 APPROVED DECEMBER 1991.
4. HIGHWAY EASEMENT PLANS FOR CONSTRUCTED NEW HAMPSHIRE PUBLIC LANDS HIGHWAY, WHITE MOUNTAIN NATIONAL FOREST, PROJECT NH PFH WMNF(FLT), FOREST HIGHWAY 5 NEW HAMPSHIRE 116, LOST RIVER ROAD, GRAFTON COUNTY, NEW HAMPSHIRE, PREPARED BY U.S. DEPARTMENT OF TRANSPORTATION, JUNE 2014.

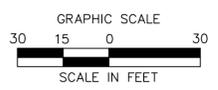

NO.	REVISION	DATE	DRWN	CHKD	APPRV.




Transmission Business

A

NPT
 SUGAR HILL-EASTON BYPASS
 UNDERGROUND ALIGNMENT-61
 SCALE: H: 1"=30', V: 1"=10'
 DATE: 11/10/17

DES: CHK:
 DRW: APR:
 TOWN: EASTON
 TRANSMISSION LINE: SHEB
 MILE NO:
 DISCIPLINE/SHT NO:
 SHEET OF
 SHEBS161

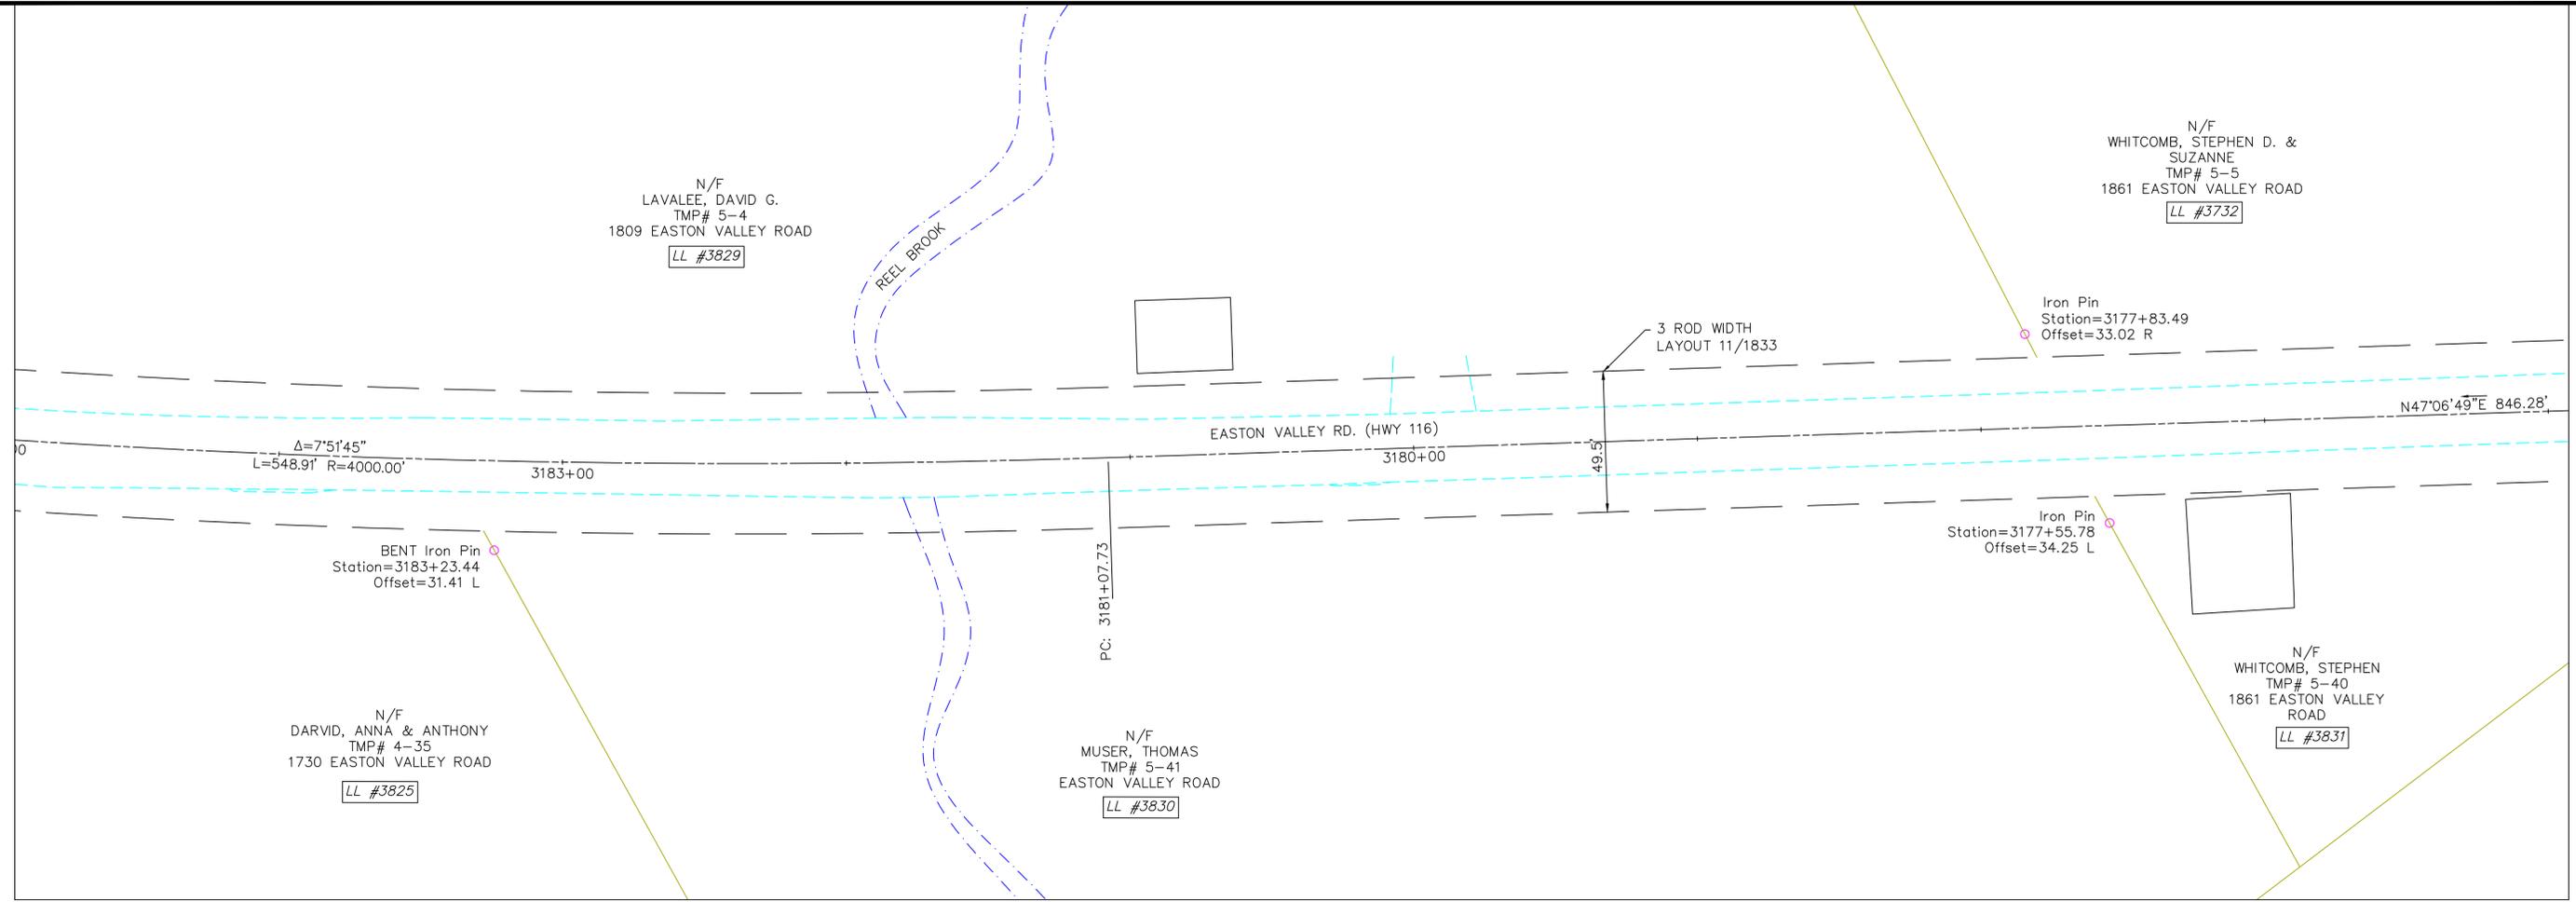


LEGEND:


- RIGHT OF WAY PER NHDOT-ROW PLANS AND COMMISSIONER'S RETURN OF LAYOUT
- RIGHT OF WAY PER HISTORIC TOWN AND COUNTY LAYOUT
- ROW OF WAY PER PRESCRIPTION
- RECORD PLAN PER INSUFFICIENT MONUMENTS
- RECORD PLAN PER LIMITED MONUMENTS
- RECORD PLAN PER SUFFICIENT MONUMENTS
- EDGE OF PAVEMENT AND GRAVEL
- SURVEY BASELINE
- STONE WALL
- EXISTING BUILDING
- ABUTTER TAX MAP LINE
- APPROXIMATE RAILROAD ROW SIDELINE
- I.PIN FOUND
- GRANITE / CONC. BOUND FOUND
- WATER COURSE

RIGHT OF WAY NOTES ROUTE 116:

1. GRAFTON COUNTY LAYOUT, 1833, FOUR RODS WIDE WITH OTHER AREAS IDENTIFIED AS "NEED NO ALTERATIONS".
2. LAYOUT OF EASTON VALLEY ROAD STATE OF NEW HAMPSHIRE PROJECT NO. S-2125 TRACED JUNE 1972.
3. BRIDGE REPLACEMENT ROUTE 116 OVER GALE RIVER STATE OF NEW HAMPSHIRE PROJECT NO. S-4359 APPROVED DECEMBER 1991.
4. HIGHWAY EASEMENT PLANS FOR CONSTRUCTED NEW HAMPSHIRE PUBLIC LANDS HIGHWAY, WHITE MOUNTAIN NATIONAL FOREST, PROJECT NH PFH WMNF(FLT), FOREST HIGHWAY 5 NEW HAMPSHIRE 116, LOST RIVER ROAD, GRAFTON COUNTY, NEW HAMPSHIRE, PREPARED BY U.S. DEPARTMENT OF TRANSPORTATION, JUNE 2014.

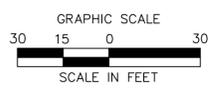

THE NORTHERN PASS 	Transmission Business
NPT SUGAR HILL-EASTON BYPASS UNDERGROUND ALIGNMENT-62 <small>SCALE: H. 1"=30', V. 1"=10'</small>	DATE: 11/10/17
DES: [] DRW: [] TOWN: EASTON TRANSMISSION LINE: SHEB MILE NO: DISCIPLINE/SHT NO: SHEET OF	CHK: [] APR: [] SHEBS162

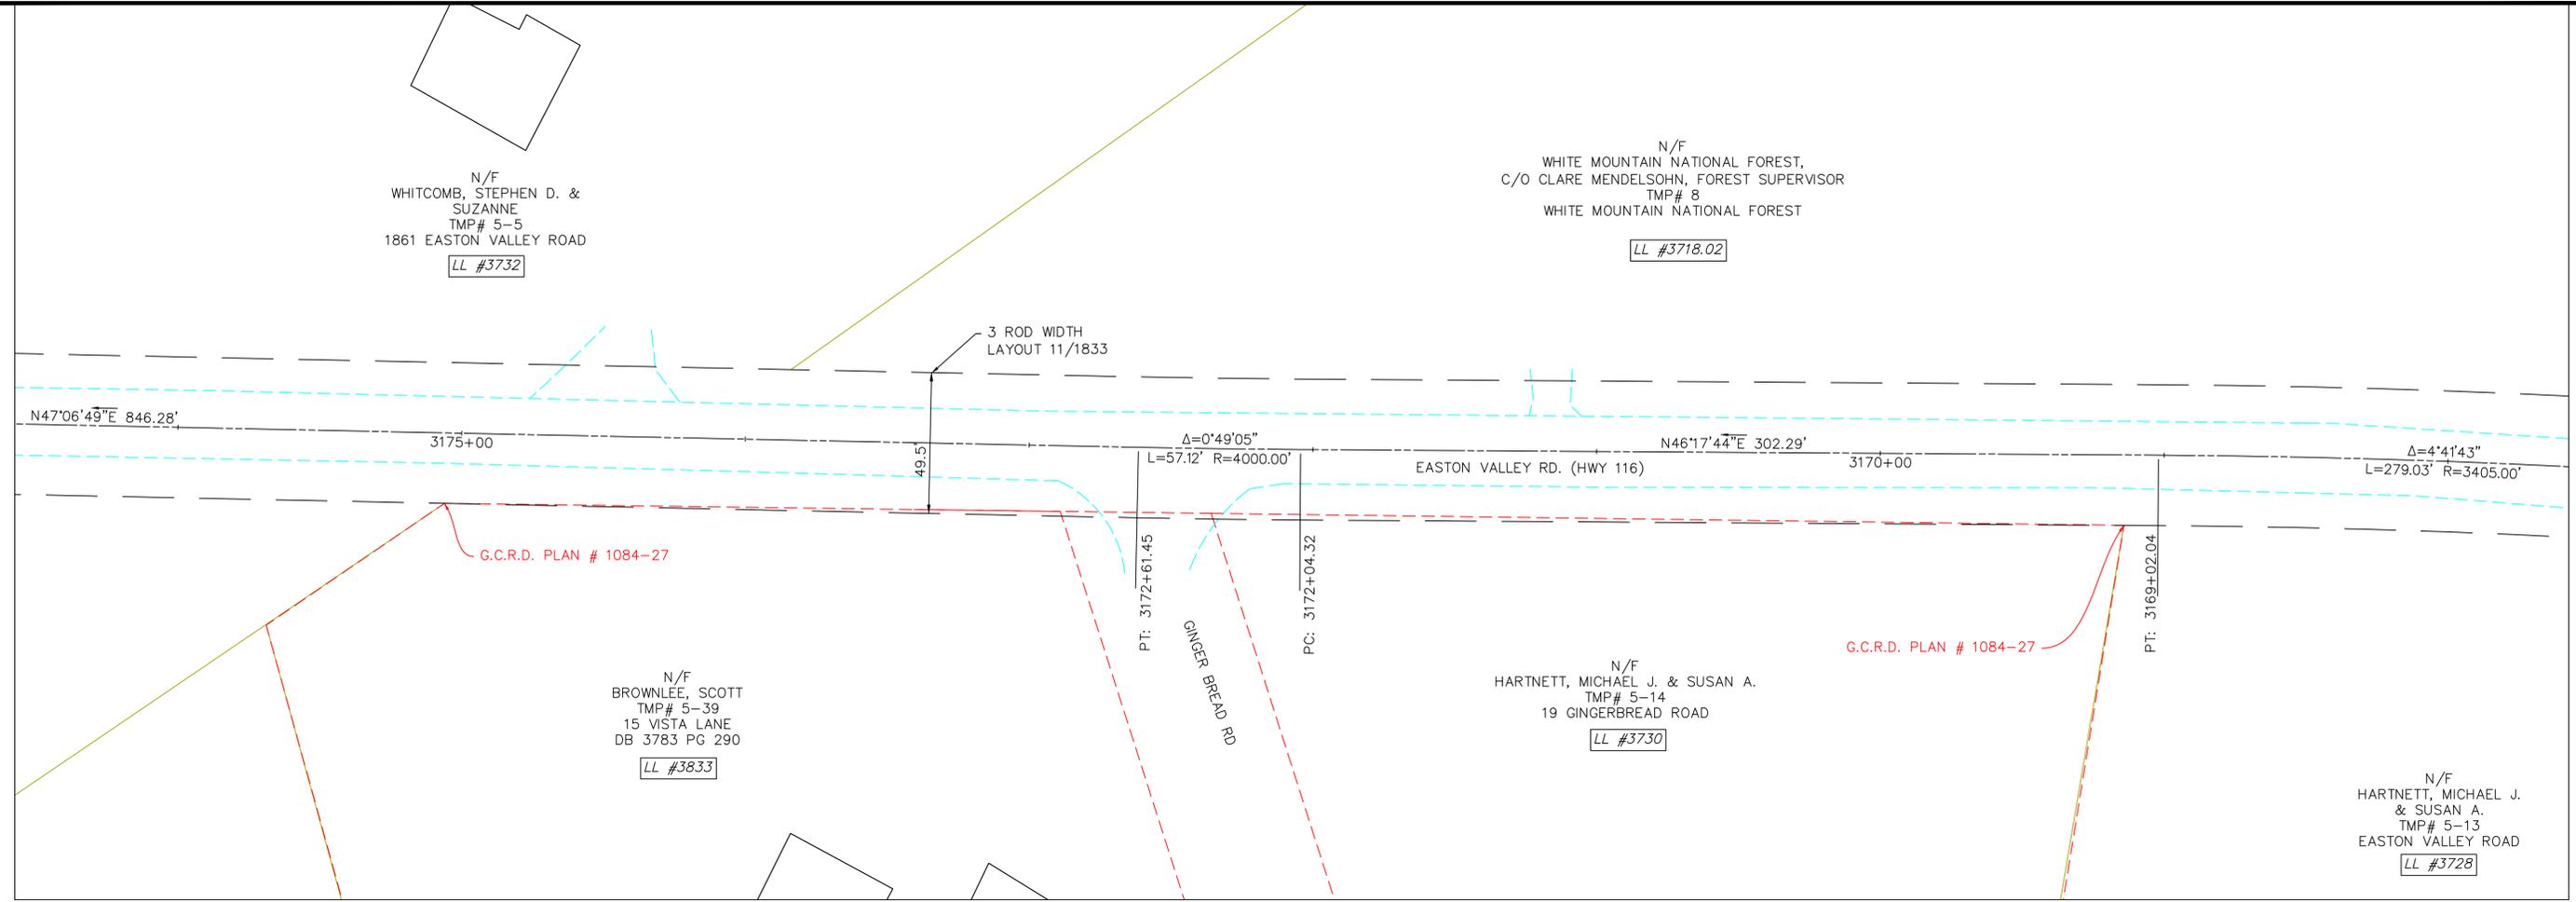


LEGEND:

- RIGHT OF WAY PER NHDOT-ROW PLANS AND COMMISSIONER'S RETURN OF LAYOUT
- RIGHT OF WAY PER HISTORIC TOWN AND COUNTY LAYOUT
- ROW OF WAY PER PRESCRIPTION
- RECORD PLAN PER INSUFFICIENT MONUMENTS
- RECORD PLAN PER LIMITED MONUMENTS
- RECORD PLAN PER SUFFICIENT MONUMENTS
- EDGE OF PAVEMENT AND GRAVEL
- SURVEY BASELINE
- STONE WALL
- EXISTING BUILDING
- ABUTTER TAX MAP LINE
- APPROXIMATE RAILROAD ROW SIDELINE
- I.PIN FOUND
- GRANITE / CONC. BOUND FOUND
- WATER COURSE

RIGHT OF WAY NOTES ROUTE 116:

1. GRAFTON COUNTY LAYOUT, 1833, FOUR RODS WIDE WITH OTHER AREAS IDENTIFIED AS "NEED NO ALTERATIONS".
2. LAYOUT OF EASTON VALLEY ROAD STATE OF NEW HAMPSHIRE PROJECT NO. S-2125 TRACED JUNE 1972.
3. BRIDGE REPLACEMENT ROUTE 116 OVER GALE RIVER STATE OF NEW HAMPSHIRE PROJECT NO. S-4359 APPROVED DECEMBER 1991.
4. HIGHWAY EASEMENT PLANS FOR CONSTRUCTED NEW HAMPSHIRE PUBLIC LANDS HIGHWAY, WHITE MOUNTAIN NATIONAL FOREST, PROJECT NH PFH WMNF(FLT), FOREST HIGHWAY 5 NEW HAMPSHIRE 116, LOST RIVER ROAD, GRAFTON COUNTY, NEW HAMPSHIRE, PREPARED BY U.S. DEPARTMENT OF TRANSPORTATION, JUNE 2014.

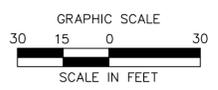

NO.	REVISION	DATE	DRWN	CHKD	APPRV.



Transmission Business

NPT
SUGAR HILL-EASTON BYPASS
UNDERGROUND ALIGNMENT-63
SCALE: H. 1"=30'. V. 1"=10'
DATE: 11/10/17
DES: CHK:
DRW: APR:
TOWN:
EASTON
TRANSMISSION LINE:
SHEB
MILE NO:
DISCIPLINE/SHT NO:
SHEET OF
SHEBS163