


LEGEND:

- RIGHT OF WAY PER NHDOT-ROW PLANS AND COMMISSIONER'S RETURN OF LAYOUT
- RIGHT OF WAY PER HISTORIC TOWN AND COUNTY LAYOUT
- ROW OF WAY PER PRESCRIPTION
- RECORD PLAN PER INSUFFICIENT MONUMENTS
- RECORD PLAN PER LIMITED MONUMENTS
- RECORD PLAN PER SUFFICIENT MONUMENTS
- EDGE OF PAVEMENT
- EDGE OF GRAVEL
- SURVEY BASELINE
- STONE WALL
- EXISTING BUILDING
- ABUTTER TAX MAP LINE
- APPROXIMATE RAILROAD ROW SIDELINE
- I.PIN FOUND
- GRANITE / CONC. BOUND FOUND
- WATER COURSE

RIGHT OF WAY NOTES ROUTE 112:

1. GRAFTON COUNTY LAYOUT, BOOK 1, PAGE 298, 1830, THREE RODS WIDE.
2. GRAFTON COUNTY LAYOUT, BOOK 1, PAGE 303, 1840, THREE RODS WIDE.
3. PLAN OF RELOCATION OF PART OF LOST RIVER STATE AID ROAD AT CLARKS TURN - SO CALLED - IN TOWN OF WOODSTOCK AUGUST 1941.
4. LAYOUT OF LOST RIVER ROAD STATE OF NEW HAMPSHIRE PROJECT NO. S-2904 APPROVED SEPTEMBER 1956.
5. LAYOUT OF LOST RIVER ROAD STATE OF NEW HAMPSHIRE PROJECT NO. S-1025 APPROVED MAY 1969.
6. LAYOUT OF LOST RIVER ROAD STATE OF NEW HAMPSHIRE PROJECT NO. 10052 APPROVED AUGUST 1994.
7. LAYOUT OF LOST RIVER ROAD STATE OF NEW HAMPSHIRE PROJECT NO. 12971 APPROVED JULY 2004.
8. EMERGENCY RELIEF PROJECT NH RTE 112 STATE OF NEW HAMPSHIRE PROJECT NO. S-4293 AND S-4294 APPROVED OCTOBER 1961.
9. HIGHWAY EASEMENT PLANS FOR CONSTRUCTED NEW HAMPSHIRE PUBLIC LANDS HIGHWAY, WHITE MOUNTAIN NATIONAL FOREST, PROJECT NH PFH WMNF(FLT), FOREST HIGHWAY 5 NEW HAMPSHIRE 112, LOST RIVER ROAD, GRAFTON COUNTY, NEW HAMPSHIRE, PREPARED BY U.S. DEPARTMENT OF TRANSPORTATION, JUNE 2014.

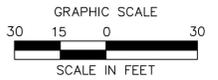


NO.	REVISION	DATE	DRWN	CHKD	APPRV.



Transmission Business

A

NPT
 WMNF
 UNDERGROUND ALIGNMENT-20
 SCALE: 1"=30'
 DATE: 10/27/17
 DES: CHK:
 DRW: APR:
 TOWN:
 EASTON
 TRANSMISSION LINE:
 WMNF
 MILE NO:
 DISCIPLINE/SHT NO:
 SHEET OF
 WMNFS120

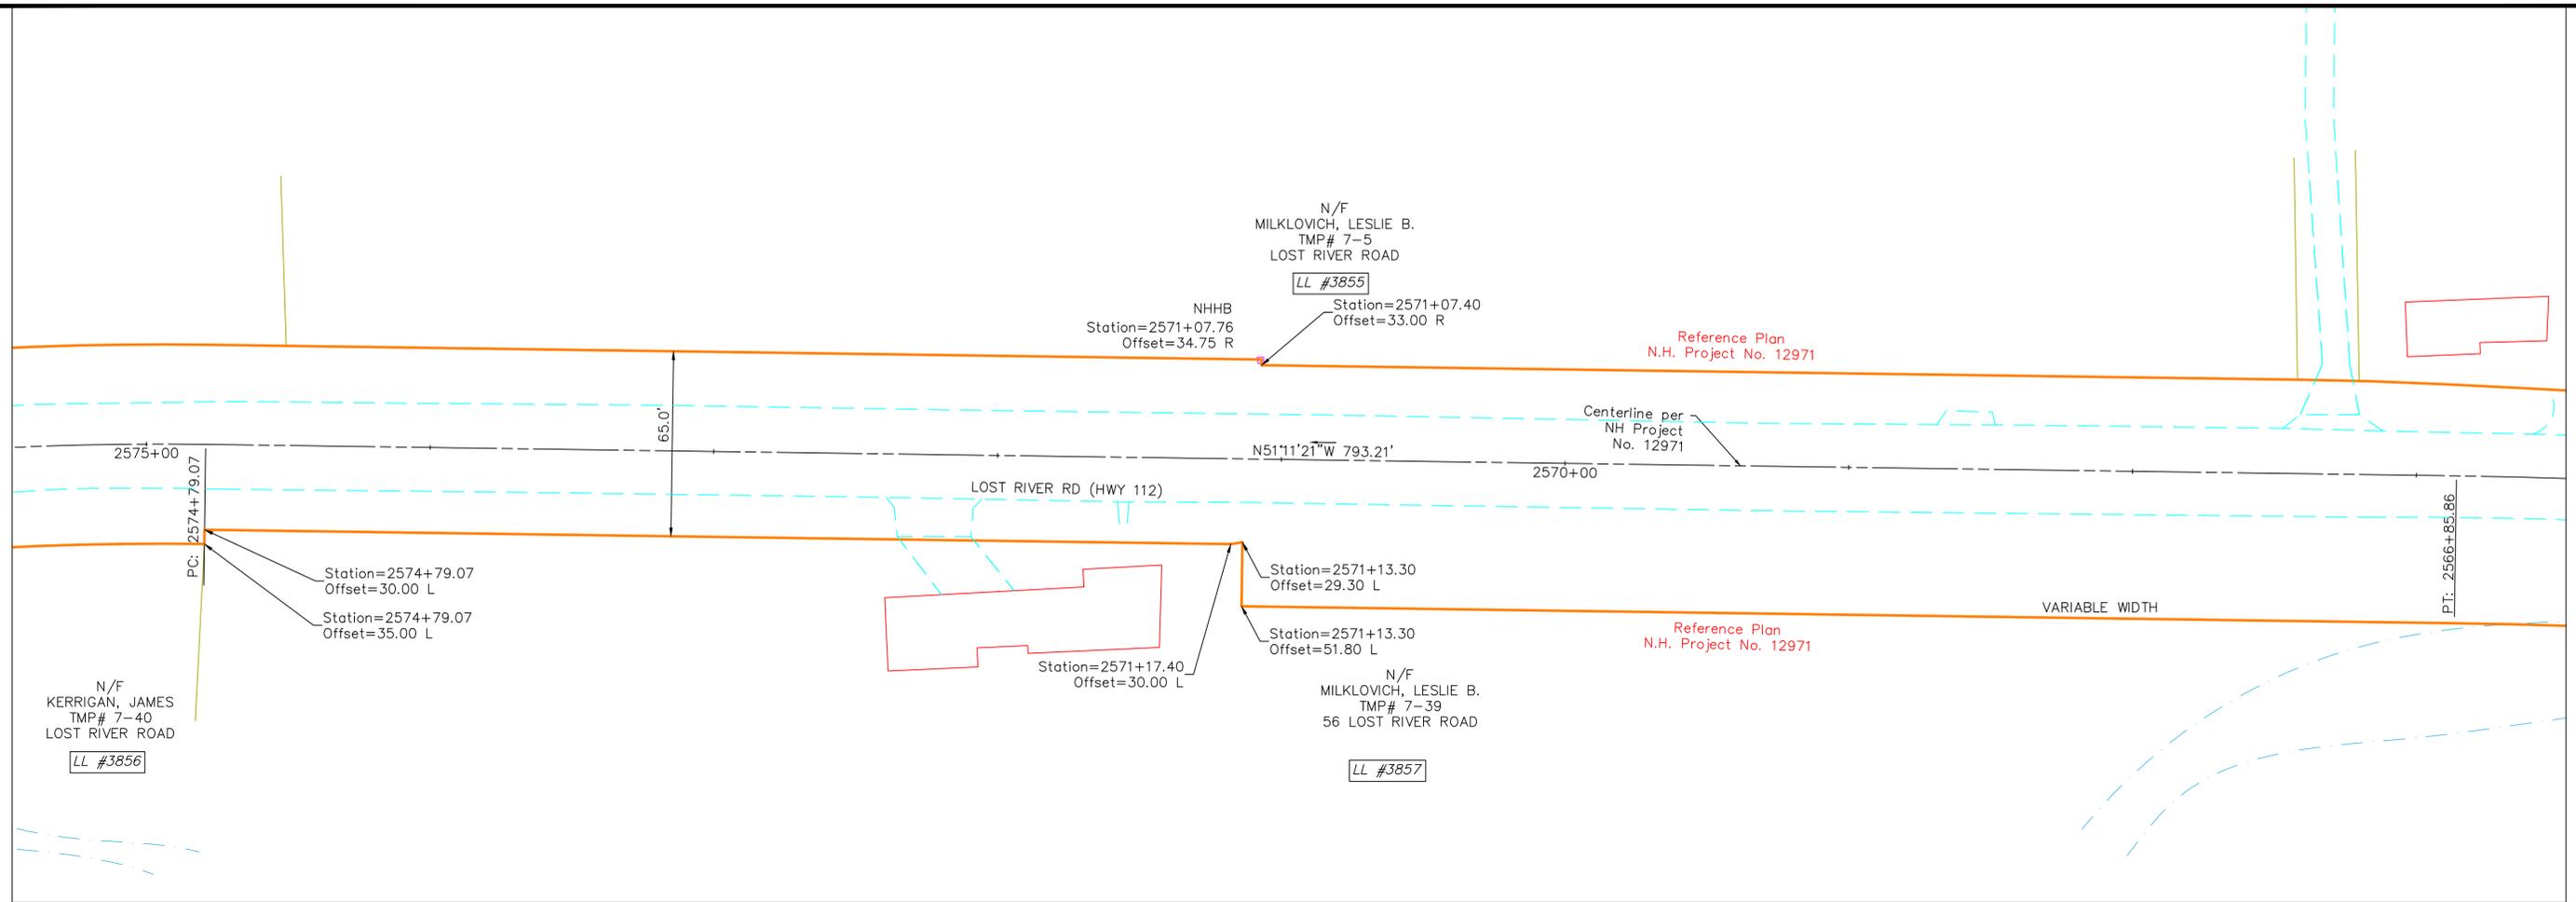


LEGEND:

- RIGHT OF WAY PER NHDOT—ROW PLANS AND COMMISSIONER'S RETURN OF LAYOUT
- RIGHT OF WAY PER HISTORIC TOWN AND COUNTY LAYOUT
- ROW OF WAY PER PRESCRIPTION
- RECORD PLAN PER INSUFFICIENT MONUMENTS
- RECORD PLAN PER LIMITED MONUMENTS
- RECORD PLAN PER SUFFICIENT MONUMENTS
- EDGE OF PAVEMENT
- EDGE OF GRAVEL
- SURVEY BASELINE
- STONE WALL
- EXISTING BUILDING
- ABUTTER TAX MAP LINE
- APPROXIMATE RAILROAD ROW SIDELINE
- I.PIN FOUND
- GRANITE / CONC. BOUND FOUND
- WATER COURSE

RIGHT OF WAY NOTES ROUTE 112:

1. GRAFTON COUNTY LAYOUT, BOOK 1, PAGE 298, 1830, THREE RODS WIDE.
2. GRAFTON COUNTY LAYOUT, BOOK 1, PAGE 303, 1840, THREE RODS WIDE.
3. PLAN OF RELOCATION OF PART OF LOST RIVER STATE AID ROAD AT CLARKS TURN — SO CALLED — IN TOWN OF WOODSTOCK AUGUST 1941.
4. LAYOUT OF LOST RIVER ROAD STATE OF NEW HAMPSHIRE PROJECT NO. S-2904 APPROVED SEPTEMBER 1956.
5. LAYOUT OF LOST RIVER ROAD STATE OF NEW HAMPSHIRE PROJECT NO. S-1025 APPROVED MAY 1969.
6. LAYOUT OF LOST RIVER ROAD STATE OF NEW HAMPSHIRE PROJECT NO. 10052 APPROVED AUGUST 1994.
7. LAYOUT OF LOST RIVER ROAD STATE OF NEW HAMPSHIRE PROJECT NO. 12971 APPROVED JULY 2004.
8. EMERGENCY RELIEF PROJECT NH RTE 112 STATE OF NEW HAMPSHIRE PROJECT NO. S-4293 AND S-4294 APPROVED OCTOBER 1961.
9. HIGHWAY EASEMENT PLANS FOR CONSTRUCTED NEW HAMPSHIRE PUBLIC LANDS HIGHWAY, WHITE MOUNTAIN NATIONAL FOREST, PROJECT NH PFH WMNF(FLT), FOREST HIGHWAY 5 NEW HAMPSHIRE 112, LOST RIVER ROAD, GRAFTON COUNTY, NEW HAMPSHIRE, PREPARED BY U.S. DEPARTMENT OF TRANSPORTATION, JUNE 2014.

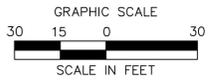

NO.	REVISION	DATE	DRWN	CHKD	APPRV.




Transmission Business

A

NPT
WMNF
UNDERGROUND ALIGNMENT—21
SCALE: 1"=30'
DATE: 10/27/17

DES: CHK:
DRW: APR:
TOWN:
EASTON
TRANSMISSION LINE:
WMNF
MILE NO:
DISCIPLINE/SHT NO:
SHEET OF
WMNFS121

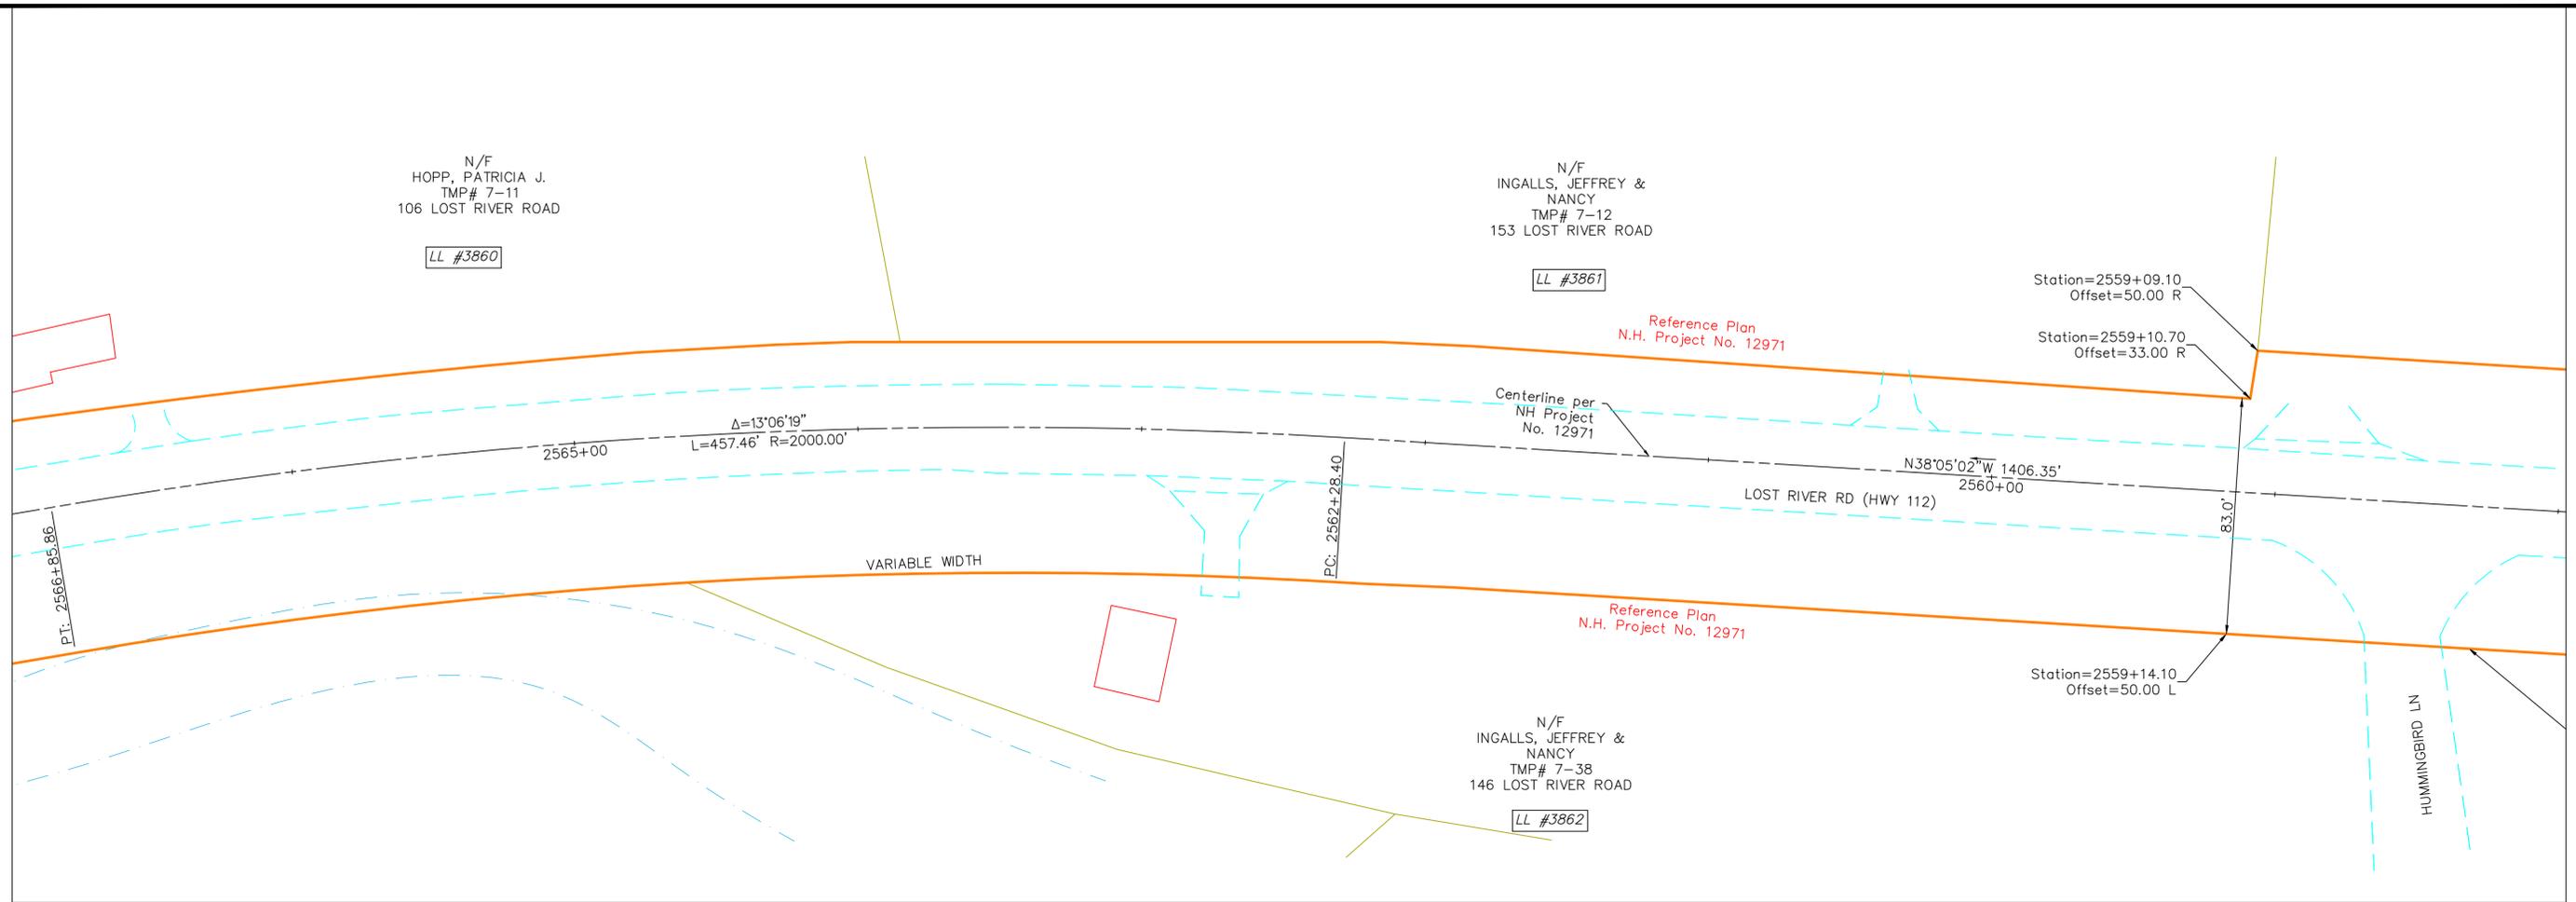


LEGEND:

- RIGHT OF WAY PER NHDOT—ROW PLANS AND COMMISSIONER'S RETURN OF LAYOUT
- RIGHT OF WAY PER HISTORIC TOWN AND COUNTY LAYOUT
- ROW OF WAY PER PRESCRIPTION
- RECORD PLAN PER INSUFFICIENT MONUMENTS
- RECORD PLAN PER LIMITED MONUMENTS
- RECORD PLAN PER SUFFICIENT MONUMENTS
- EDGE OF PAVEMENT
- EDGE OF GRAVEL
- SURVEY BASELINE
- STONE WALL
- EXISTING BUILDING
- ABUTTER TAX MAP LINE
- APPROXIMATE RAILROAD ROW SIDELINE
- I.PIN FOUND
- GRANITE / CONC. BOUND FOUND
- WATER COURSE

RIGHT OF WAY NOTES ROUTE 112:

1. GRAFTON COUNTY LAYOUT, BOOK 1, PAGE 298, 1830, THREE RODS WIDE.
2. GRAFTON COUNTY LAYOUT, BOOK 1, PAGE 303, 1840, THREE RODS WIDE.
3. PLAN OF RELOCATION OF PART OF LOST RIVER STATE AID ROAD AT CLARKS TURN — SO CALLED — IN TOWN OF WOODSTOCK AUGUST 1941.
4. LAYOUT OF LOST RIVER ROAD STATE OF NEW HAMPSHIRE PROJECT NO. S-2904 APPROVED SEPTEMBER 1956.
5. LAYOUT OF LOST RIVER ROAD STATE OF NEW HAMPSHIRE PROJECT NO. S-1025 APPROVED MAY 1969.
6. LAYOUT OF LOST RIVER ROAD STATE OF NEW HAMPSHIRE PROJECT NO. 10052 APPROVED AUGUST 1994.
7. LAYOUT OF LOST RIVER ROAD STATE OF NEW HAMPSHIRE PROJECT NO. 12971 APPROVED JULY 2004.
8. EMERGENCY RELIEF PROJECT NH RTE 112 STATE OF NEW HAMPSHIRE PROJECT NO. S-4293 AND S-4294 APPROVED OCTOBER 1961.
9. HIGHWAY EASEMENT PLANS FOR CONSTRUCTED NEW HAMPSHIRE PUBLIC LANDS HIGHWAY, WHITE MOUNTAIN NATIONAL FOREST, PROJECT NH PFH WMNF(FLT), FOREST HIGHWAY 5 NEW HAMPSHIRE 112, LOST RIVER ROAD, GRAFTON COUNTY, NEW HAMPSHIRE, PREPARED BY U.S. DEPARTMENT OF TRANSPORTATION, JUNE 2014.

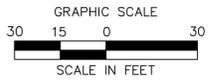

NO.	REVISION	DATE	DRWN	CHKD	APPRV.



Transmission Business


A

NPT
WMNF
UNDERGROUND ALIGNMENT-22
SCALE: 1"=30'
DATE: 10/27/17
DES: CHK:
DRW: APR:
TOWN:
EASTON
TRANSMISSION LINE:
WMNF
MILE NO:
DISCIPLINE/SHT NO:
SHEET OF
WMNFS122

N/F
 WHITE MOUNTAIN NATIONAL FOREST,
 C/O CLARE MENDELSON, FOREST SUPERVISOR
 TMP# 8
 WHITE MOUNTAIN NATIONAL FOREST

LL #3718

Reference Plan
 N.H. Project No. 12971

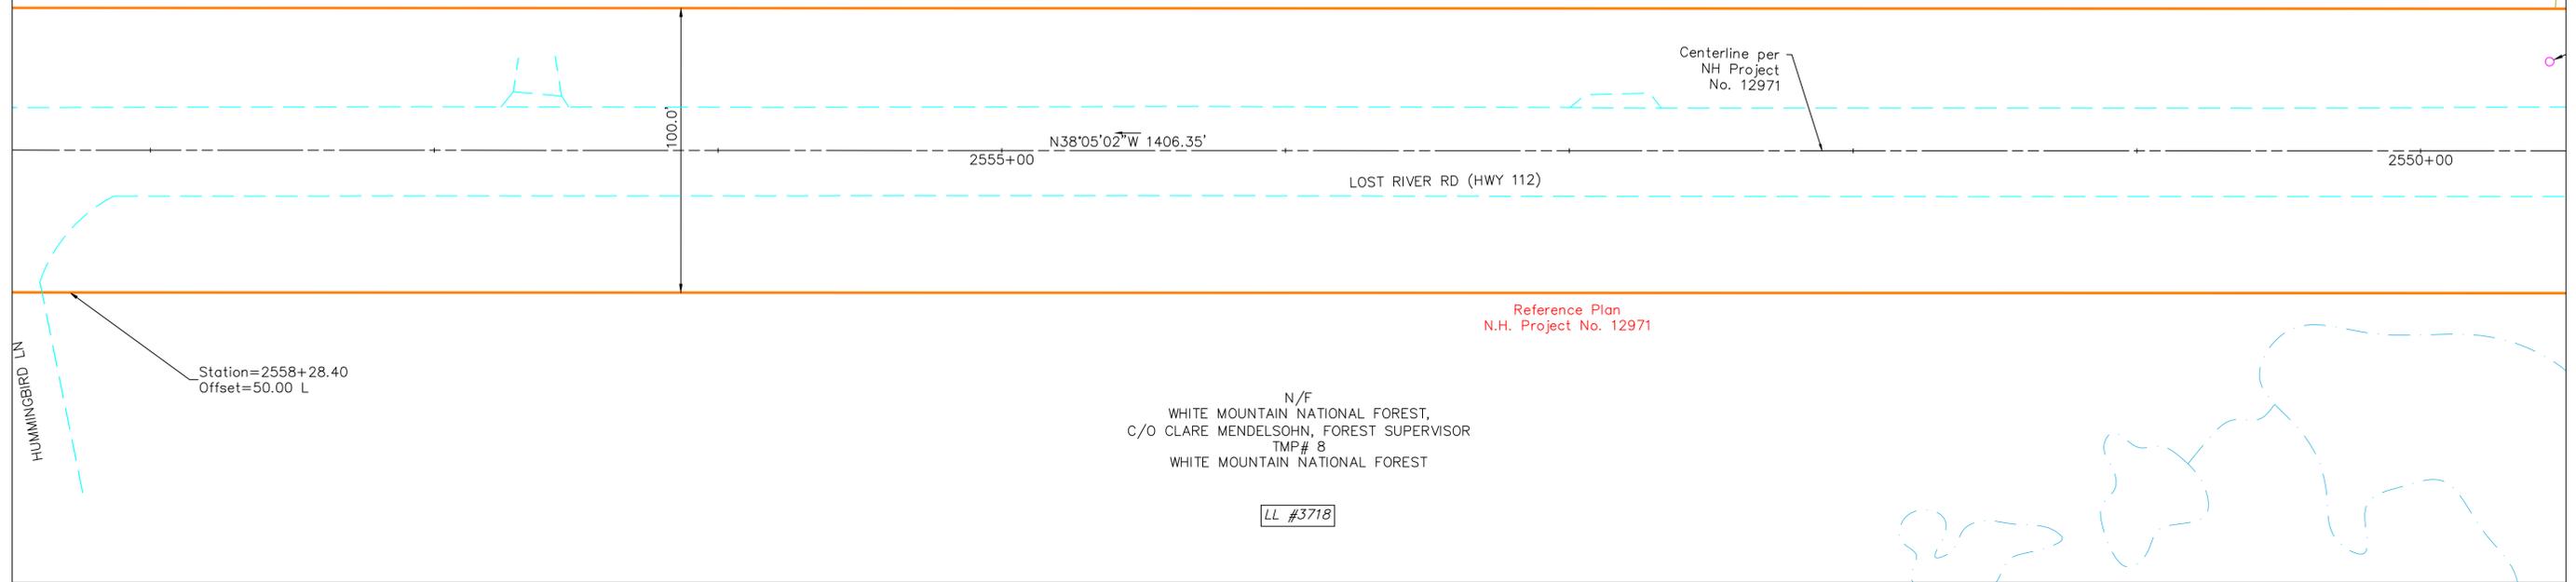

HUMMINGBIRD LN
 Station=2558+28.40
 Offset=50.00 L

N/F
 WHITE MOUNTAIN NATIONAL FOREST,
 C/O CLARE MENDELSON, FOREST SUPERVISOR
 TMP# 8
 WHITE MOUNTAIN NATIONAL FOREST

LL #3718


Reference Plan
 N.H. Project No. 12971

LEGEND:

- RIGHT OF WAY PER NHDOT—ROW PLANS AND COMMISSIONER'S RETURN OF LAYOUT
- RIGHT OF WAY PER HISTORIC TOWN AND COUNTY LAYOUT
- ROW OF WAY PER PRESCRIPTION
- RECORD PLAN PER INSUFFICIENT MONUMENTS
- RECORD PLAN PER LIMITED MONUMENTS
- RECORD PLAN PER SUFFICIENT MONUMENTS
- EDGE OF PAVEMENT
- EDGE OF GRAVEL
- SURVEY BASELINE
- STONE WALL
- EXISTING BUILDING
- ABUTTER TAX MAP LINE
- APPROXIMATE RAILROAD ROW SIDELINE
- I.PIN FOUND
- GRANITE / CONC. BOUND FOUND
- WATER COURSE

RIGHT OF WAY NOTES ROUTE 112:

1. GRAFTON COUNTY LAYOUT, BOOK 1, PAGE 298, 1830, THREE RODS WIDE.
2. GRAFTON COUNTY LAYOUT, BOOK 1, PAGE 303, 1840, THREE RODS WIDE.
3. PLAN OF RELOCATION OF PART OF LOST RIVER STATE AID ROAD AT CLARK'S TURN — SO CALLED — IN TOWN OF WOODSTOCK AUGUST 1941.
4. LAYOUT OF LOST RIVER ROAD STATE OF NEW HAMPSHIRE PROJECT NO. S-2904 APPROVED SEPTEMBER 1956.
5. LAYOUT OF LOST RIVER ROAD STATE OF NEW HAMPSHIRE PROJECT NO. S-1025 APPROVED MAY 1969.
6. LAYOUT OF LOST RIVER ROAD STATE OF NEW HAMPSHIRE PROJECT NO. 10052 APPROVED AUGUST 1994.
7. LAYOUT OF LOST RIVER ROAD STATE OF NEW HAMPSHIRE PROJECT NO. 12971 APPROVED JULY 2004.
8. EMERGENCY RELIEF PROJECT NH RTE 112 STATE OF NEW HAMPSHIRE PROJECT NO. S-4293 AND S-4294 APPROVED OCTOBER 1961.
9. HIGHWAY EASEMENT PLANS FOR CONSTRUCTED NEW HAMPSHIRE PUBLIC LANDS HIGHWAY, WHITE MOUNTAIN NATIONAL FOREST, PROJECT NH PFH WMNF(FLT), FOREST HIGHWAY 5 NEW HAMPSHIRE 112, LOST RIVER ROAD, GRAFTON COUNTY, NEW HAMPSHIRE, PREPARED BY U.S. DEPARTMENT OF TRANSPORTATION, JUNE 2014.

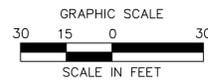

NO.	REVISION	DATE	DRWN	CHKD	APPRV.



Transmission Business


A

NPT
 WMNF
 UNDERGROUND ALIGNMENT—23
 SCALE: 1"=30'
 DATE: 10/27/17
 SHEET OF
 WMNFS123

DES:	CHK:
DRW:	APR:
TOWN:	
EASTON	
TRANSMISSION LINE:	
WMNF	
MILE NO:	
DISCIPLINE/SHT NO.	
SHEET OF	
WMNFS123	

N/F
 WHITE MOUNTAIN NATIONAL FOREST,
 C/O CLARE MENDELSON, FOREST SUPERVISOR
 TMP# 8
 WHITE MOUNTAIN NATIONAL FOREST
 LL #3718

Reference Plan
 N.H. Project No. 12971

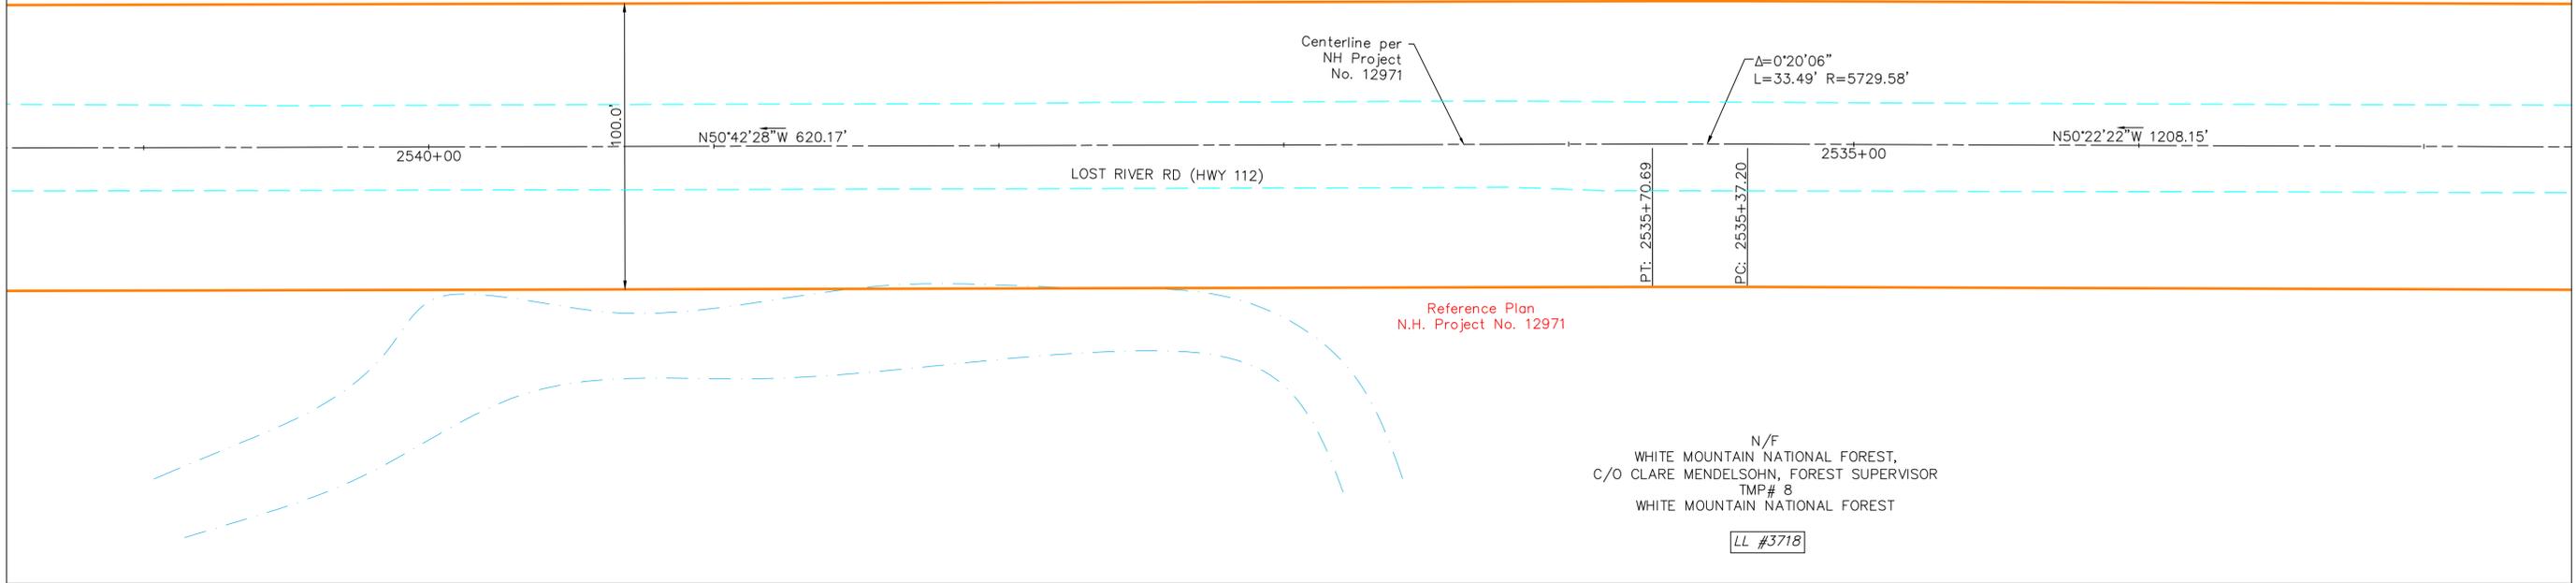

Reference Plan
 N.H. Project No. 12971


N/F
 WHITE MOUNTAIN NATIONAL FOREST,
 C/O CLARE MENDELSON, FOREST SUPERVISOR
 TMP# 8
 WHITE MOUNTAIN NATIONAL FOREST
 LL #3718

LEGEND:

- RIGHT OF WAY PER NHDOT—ROW PLANS AND COMMISSIONER'S RETURN OF LAYOUT
- RIGHT OF WAY PER HISTORIC TOWN AND COUNTY LAYOUT
- ROW OF WAY PER PRESCRIPTION
- RECORD PLAN PER INSUFFICIENT MONUMENTS
- RECORD PLAN PER LIMITED MONUMENTS
- RECORD PLAN PER SUFFICIENT MONUMENTS
- EDGE OF PAVEMENT
- EDGE OF GRAVEL
- SURVEY BASELINE
- STONE WALL
- EXISTING BUILDING
- ABUTTER TAX MAP LINE
- APPROXIMATE RAILROAD ROW SIDELINE
- I.PIN FOUND
- GRANITE / CONC. BOUND FOUND
- WATER COURSE

RIGHT OF WAY NOTES ROUTE 112:

1. GRAFTON COUNTY LAYOUT, BOOK 1, PAGE 298, 1830, THREE RODS WIDE.
2. GRAFTON COUNTY LAYOUT, BOOK 1, PAGE 303, 1840, THREE RODS WIDE.
3. PLAN OF RELOCATION OF PART OF LOST RIVER STATE AID ROAD AT CLARKS TURN — SO CALLED — IN TOWN OF WOODSTOCK AUGUST 1941.
4. LAYOUT OF LOST RIVER ROAD STATE OF NEW HAMPSHIRE PROJECT NO. S-2904 APPROVED SEPTEMBER 1956.
5. LAYOUT OF LOST RIVER ROAD STATE OF NEW HAMPSHIRE PROJECT NO. S-1025 APPROVED MAY 1969.
6. LAYOUT OF LOST RIVER ROAD STATE OF NEW HAMPSHIRE PROJECT NO. 10052 APPROVED AUGUST 1994.
7. LAYOUT OF LOST RIVER ROAD STATE OF NEW HAMPSHIRE PROJECT NO. 12971 APPROVED JULY 2004.
8. EMERGENCY RELIEF PROJECT NH RTE 112 STATE OF NEW HAMPSHIRE PROJECT NO. S-4293 AND S-4294 APPROVED OCTOBER 1961.
9. HIGHWAY EASEMENT PLANS FOR CONSTRUCTED NEW HAMPSHIRE PUBLIC LANDS HIGHWAY, WHITE MOUNTAIN NATIONAL FOREST, PROJECT NH PFH WMNF(FLT), FOREST HIGHWAY 5 NEW HAMPSHIRE 112, LOST RIVER ROAD, GRAFTON COUNTY, NEW HAMPSHIRE, PREPARED BY U.S. DEPARTMENT OF TRANSPORTATION, JUNE 2014.

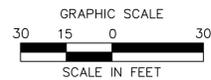

NO.	REVISION	DATE	DRWN	CHKD	APPRV.




Transmission Business

A

NPT
 WMNF
 UNDERGROUND ALIGNMENT—25
 SCALE: 1"=30'
 DATE: 10/27/17
 DES: CHK:
 DRW: APR:
 TOWN:
 EASTON
 TRANSMISSION LINE:
 WMNF
 MILE NO:
 DISCIPLINE/SHT NO.
 SHEET OF
 WMNFS125

N/F
 WHITE MOUNTAIN NATIONAL FOREST, C/O
 CLARE MENDELSON, FOREST SUPERVISOR
 TMP# 8
 WHITE MOUNTAIN NATIONAL FOREST
 LL #3718

Reference Plan
 N.H. Project No. 12971

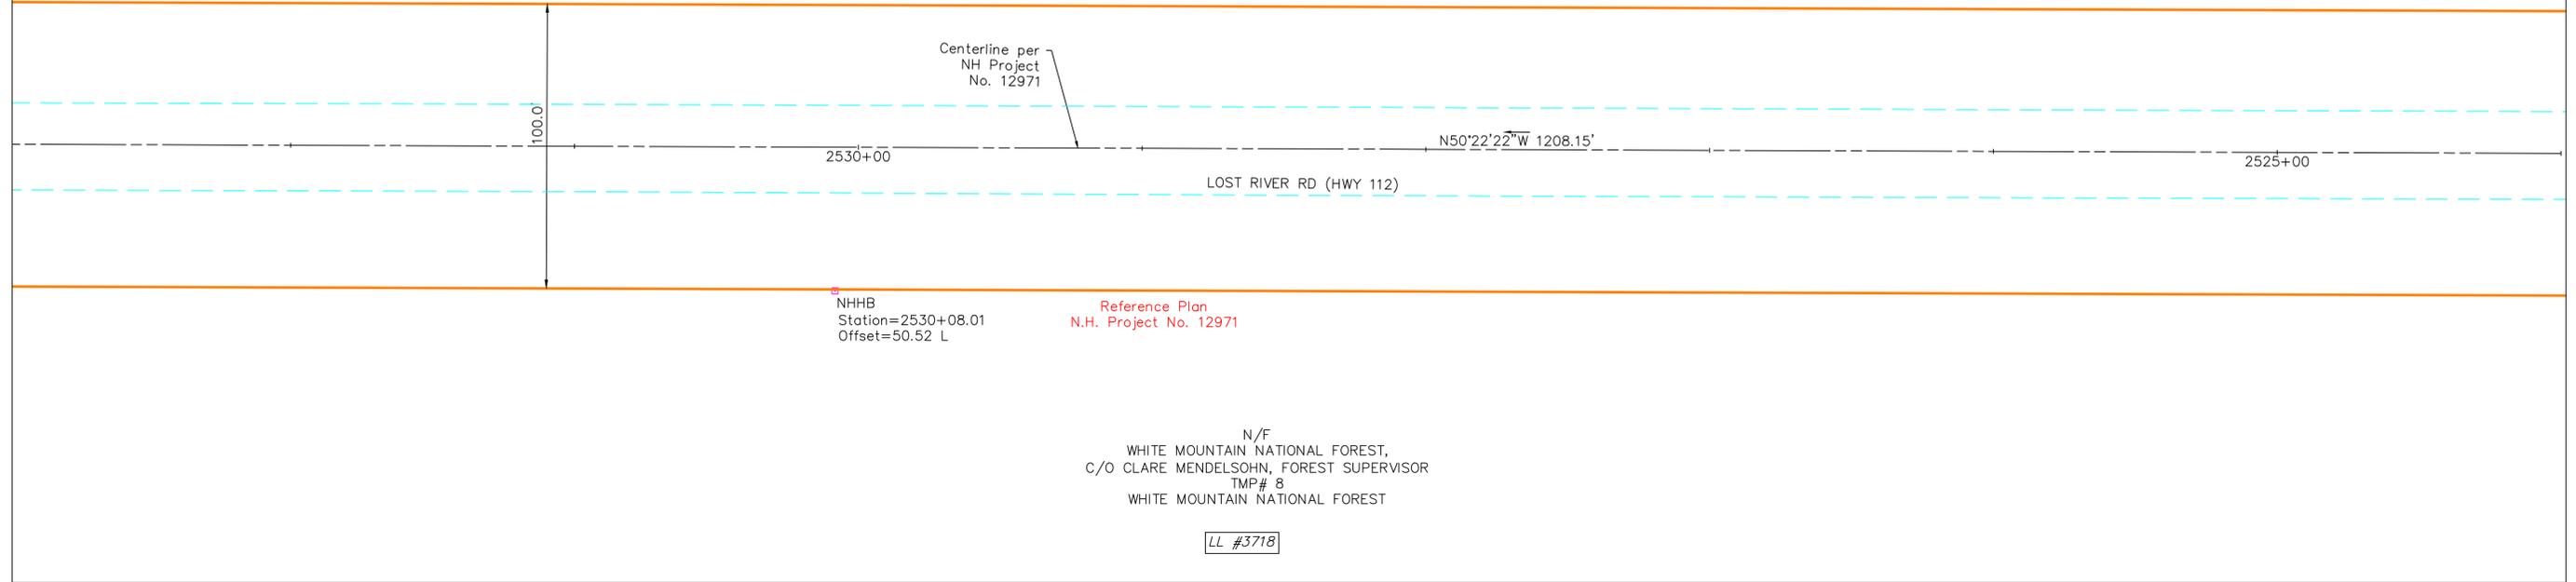

NHHB
 Station=2530+08.01
 Offset=50.52 L

Reference Plan
 N.H. Project No. 12971


N/F
 WHITE MOUNTAIN NATIONAL FOREST,
 C/O CLARE MENDELSON, FOREST SUPERVISOR
 TMP# 8
 WHITE MOUNTAIN NATIONAL FOREST
 LL #3718

LEGEND:

- RIGHT OF WAY PER NHDOT-ROW PLANS AND COMMISSIONER'S RETURN OF LAYOUT
- RIGHT OF WAY PER HISTORIC TOWN AND COUNTY LAYOUT
- ROW OF WAY PER PRESCRIPTION
- RECORD PLAN PER INSUFFICIENT MONUMENTS
- RECORD PLAN PER LIMITED MONUMENTS
- RECORD PLAN PER SUFFICIENT MONUMENTS
- EDGE OF PAVEMENT
- EDGE OF GRAVEL
- SURVEY BASELINE
- STONE WALL
- EXISTING BUILDING
- ABUTTER TAX MAP LINE
- APPROXIMATE RAILROAD ROW SIDELINE
- I.PIN FOUND
- GRANITE / CONC. BOUND FOUND
- WATER COURSE

RIGHT OF WAY NOTES ROUTE 112:

1. GRAFTON COUNTY LAYOUT, BOOK 1, PAGE 298, 1830, THREE RODS WIDE.
2. GRAFTON COUNTY LAYOUT, BOOK 1, PAGE 303, 1840, THREE RODS WIDE.
3. PLAN OF RELOCATION OF PART OF LOST RIVER STATE AID ROAD AT CLARKS TURN - SO CALLED - IN TOWN OF WOODSTOCK AUGUST 1941.
4. LAYOUT OF LOST RIVER ROAD STATE OF NEW HAMPSHIRE PROJECT NO. S-2904 APPROVED SEPTEMBER 1956.
5. LAYOUT OF LOST RIVER ROAD STATE OF NEW HAMPSHIRE PROJECT NO. S-1025 APPROVED MAY 1969.
6. LAYOUT OF LOST RIVER ROAD STATE OF NEW HAMPSHIRE PROJECT NO. 10052 APPROVED AUGUST 1994.
7. LAYOUT OF LOST RIVER ROAD STATE OF NEW HAMPSHIRE PROJECT NO. 12971 APPROVED JULY 2004.
8. EMERGENCY RELIEF PROJECT NH RTE 112 STATE OF NEW HAMPSHIRE PROJECT NO. S-4293 AND S-4294 APPROVED OCTOBER 1961.
9. HIGHWAY EASEMENT PLANS FOR CONSTRUCTED NEW HAMPSHIRE PUBLIC LANDS HIGHWAY, WHITE MOUNTAIN NATIONAL FOREST, PROJECT NH PFH WMNF(FLT), FOREST HIGHWAY 5 NEW HAMPSHIRE 112, LOST RIVER ROAD, GRAFTON COUNTY, NEW HAMPSHIRE, PREPARED BY U.S. DEPARTMENT OF TRANSPORTATION, JUNE 2014.

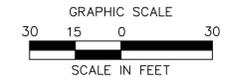

NO.	REVISION	DATE	DRWN	CHKD	APPRV.



Transmission Business


A

NPT
 WMNF
 UNDERGROUND ALIGNMENT-26
 SCALE: 1"=30'
 DATE: 10/27/17
 SHEET OF
 WMNFS126

DES:	CHK:
DRW:	APR:
TOWN:	
EASTON	
TRANSMISSION LINE:	
WMNF	
MILE NO:	
DISCIPLINE/SHT NO.	
SHEET OF	
WMNFS126	

N/F
WHITE MOUNTAIN NATIONAL FOREST,
C/O CLARE MENDELSON, FOREST SUPERVISOR
TMP # 8
WHITE MOUNTAIN NATIONAL FOREST

LL #3718

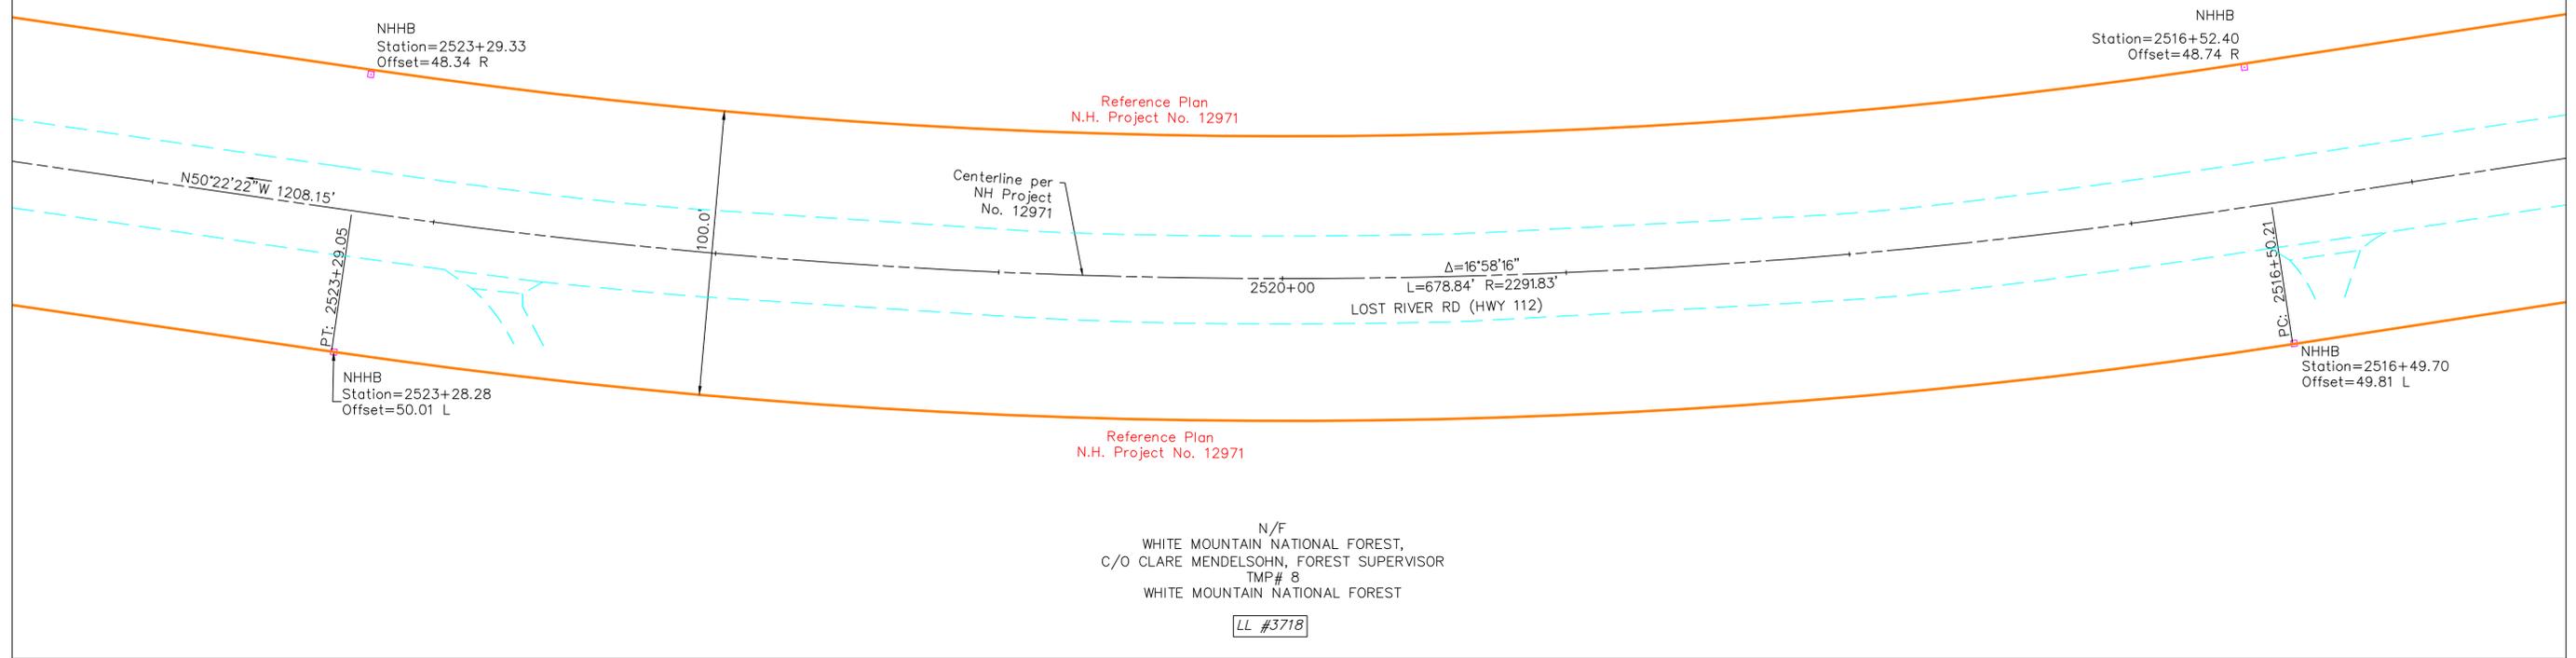

N/F
WHITE MOUNTAIN NATIONAL FOREST,
C/O CLARE MENDELSON, FOREST SUPERVISOR
TMP # 8
WHITE MOUNTAIN NATIONAL FOREST


LL #3718

LEGEND:


- RIGHT OF WAY PER NHDOT-ROW PLANS AND COMMISSIONER'S RETURN OF LAYOUT
- RIGHT OF WAY PER HISTORIC TOWN AND COUNTY LAYOUT
- ROW OF WAY PER PRESCRIPTION
- RECORD PLAN PER INSUFFICIENT MONUMENTS
- RECORD PLAN PER LIMITED MONUMENTS
- RECORD PLAN PER SUFFICIENT MONUMENTS
- EDGE OF PAVEMENT
- EDGE OF GRAVEL
- SURVEY BASELINE
- STONE WALL
- EXISTING BUILDING
- ABUTTER TAX MAP LINE
- APPROXIMATE RAILROAD ROW SIDELINE
- I.PIN FOUND
- GRANITE / CONC. BOUND FOUND
- WATER COURSE

RIGHT OF WAY NOTES ROUTE 112:

1. GRAFTON COUNTY LAYOUT, BOOK 1, PAGE 298, 1830, THREE RODS WIDE.
2. GRAFTON COUNTY LAYOUT, BOOK 1, PAGE 303, 1840, THREE RODS WIDE.
3. PLAN OF RELOCATION OF PART OF LOST RIVER STATE AID ROAD AT CLARK'S TURN - SO CALLED - IN TOWN OF WOODSTOCK AUGUST 1941.
4. LAYOUT OF LOST RIVER ROAD STATE OF NEW HAMPSHIRE PROJECT NO. S-2904 APPROVED SEPTEMBER 1956.
5. LAYOUT OF LOST RIVER ROAD STATE OF NEW HAMPSHIRE PROJECT NO. S-1025 APPROVED MAY 1969.
6. LAYOUT OF LOST RIVER ROAD STATE OF NEW HAMPSHIRE PROJECT NO. 10052 APPROVED AUGUST 1994.
7. LAYOUT OF LOST RIVER ROAD STATE OF NEW HAMPSHIRE PROJECT NO. 12971 APPROVED JULY 2004.
8. EMERGENCY RELIEF PROJECT NH RTE 112 STATE OF NEW HAMPSHIRE PROJECT NO. S-4293 AND S-4294 APPROVED OCTOBER 1961.
9. HIGHWAY EASEMENT PLANS FOR CONSTRUCTED NEW HAMPSHIRE PUBLIC LANDS HIGHWAY, WHITE MOUNTAIN NATIONAL FOREST, PROJECT NH PFH WMNF(FLT), FOREST HIGHWAY 5 NEW HAMPSHIRE 112, LOST RIVER ROAD, GRAFTON COUNTY, NEW HAMPSHIRE, PREPARED BY U.S. DEPARTMENT OF TRANSPORTATION, JUNE 2014.

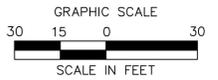

NO.	REVISION	DATE	DRWN	CHKD	APPRV.

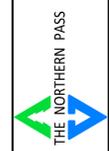


Transmission Business

A

NPT
WMNF
UNDERGROUND ALIGNMENT-27
SCALE: 1"=30'
DATE: 10/27/17

DES: CHK:
DRW: APR:
TOWN:
EASTON
TRANSMISSION LINE:
WMNF
MILE NO:
DISCIPLINE/SHT NO:
SHEET OF
WMNFS127

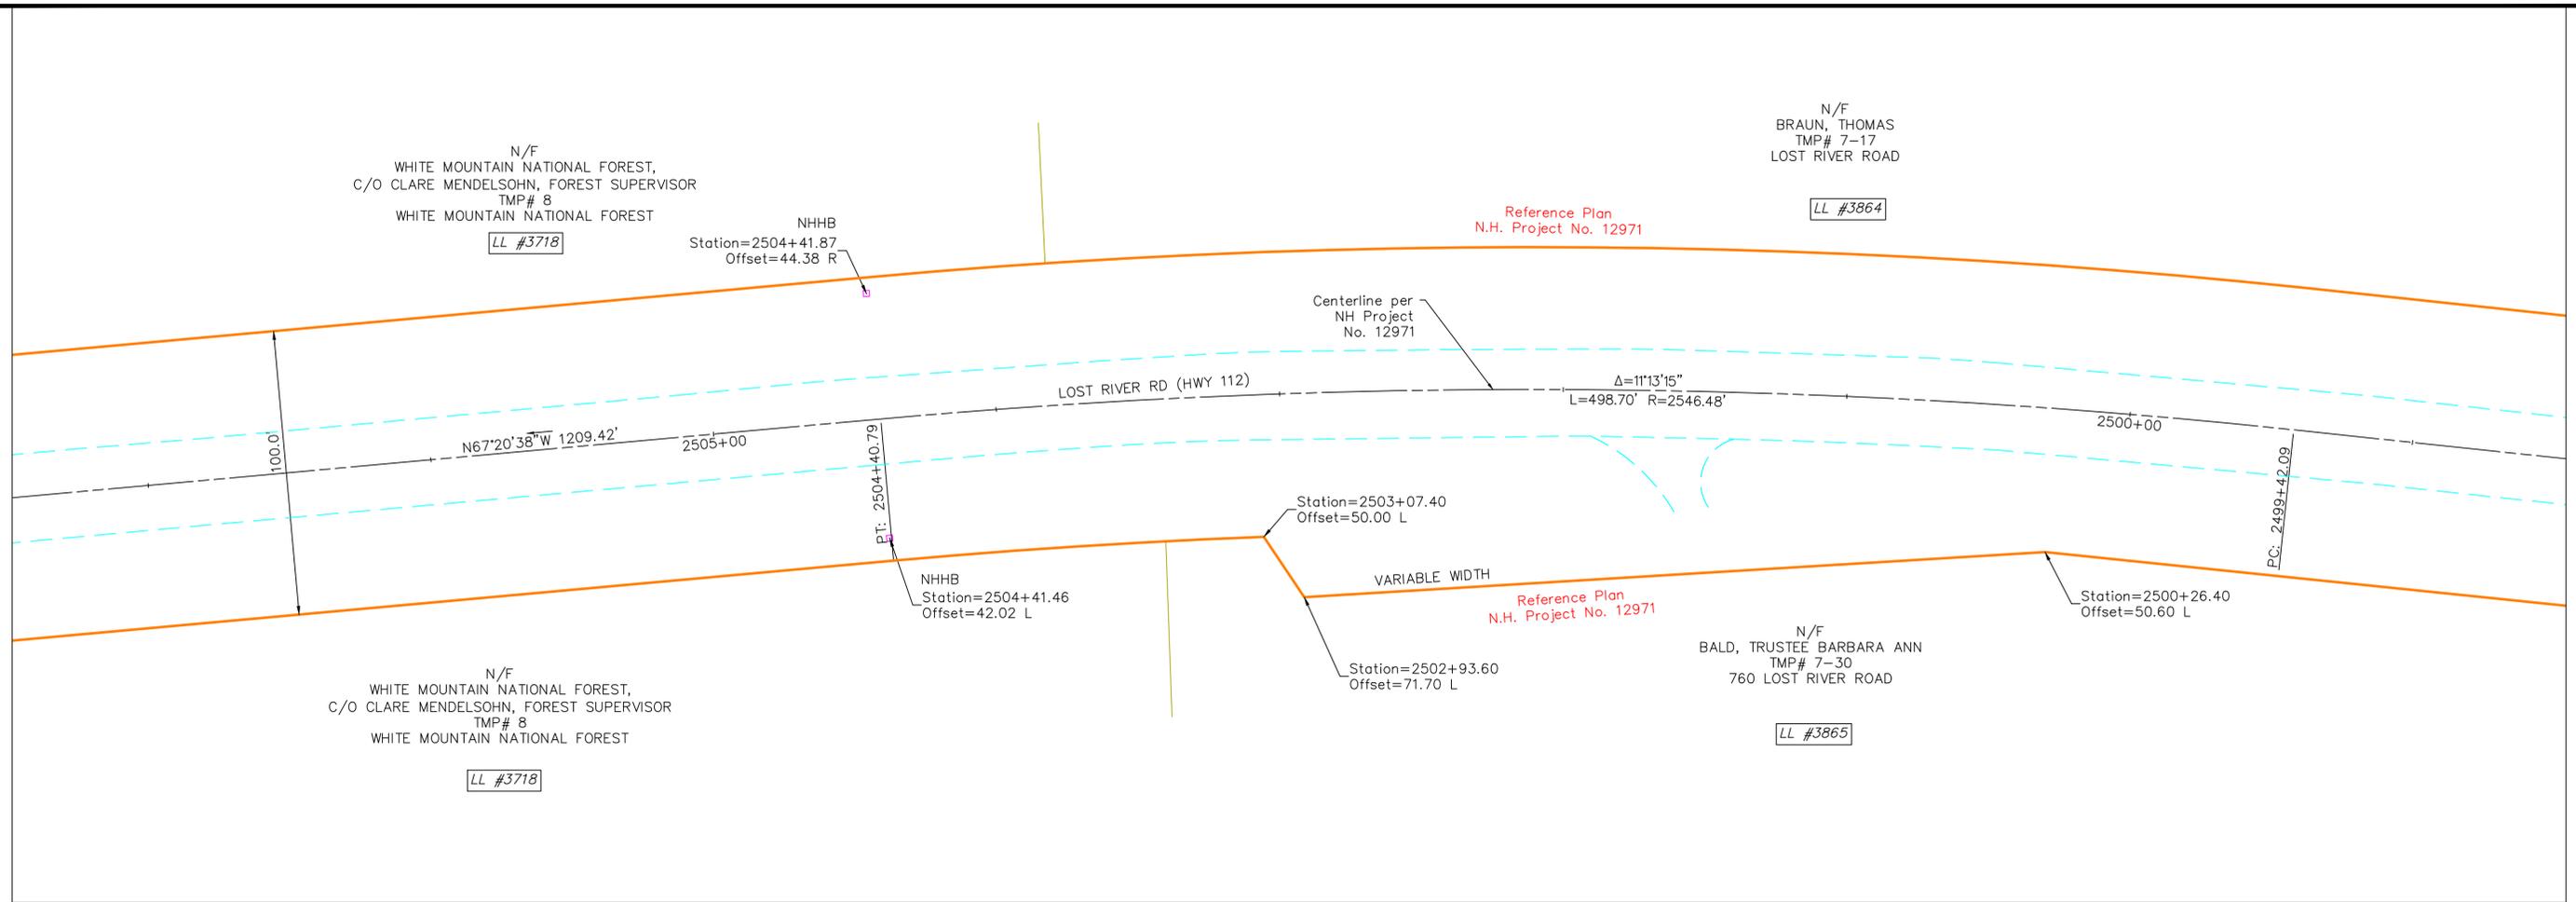


LEGEND:

- RIGHT OF WAY PER NHDOT-ROW PLANS AND COMMISSIONER'S RETURN OF LAYOUT
- RIGHT OF WAY PER HISTORIC TOWN AND COUNTY LAYOUT
- ROW OF WAY PER PRESCRIPTION
- RECORD PLAN PER INSUFFICIENT MONUMENTS
- RECORD PLAN PER LIMITED MONUMENTS
- RECORD PLAN PER SUFFICIENT MONUMENTS
- EDGE OF PAVEMENT
- EDGE OF GRAVEL
- SURVEY BASELINE
- STONE WALL
- EXISTING BUILDING
- ABUTTER TAX MAP LINE
- APPROXIMATE RAILROAD ROW SIDELINE
- I.PIN FOUND
- GRANITE / CONC. BOUND FOUND
- WATER COURSE

RIGHT OF WAY NOTES ROUTE 112:

1. GRAFTON COUNTY LAYOUT, BOOK 1, PAGE 298, 1830, THREE RODS WIDE.
2. GRAFTON COUNTY LAYOUT, BOOK 1, PAGE 303, 1840, THREE RODS WIDE.
3. PLAN OF RELOCATION OF PART OF LOST RIVER STATE AID ROAD AT CLARK'S TURN - SO CALLED - IN TOWN OF WOODSTOCK AUGUST 1941.
4. LAYOUT OF LOST RIVER ROAD STATE OF NEW HAMPSHIRE PROJECT NO. S-2904 APPROVED SEPTEMBER 1956.
5. LAYOUT OF LOST RIVER ROAD STATE OF NEW HAMPSHIRE PROJECT NO. S-1025 APPROVED MAY 1969.
6. LAYOUT OF LOST RIVER ROAD STATE OF NEW HAMPSHIRE PROJECT NO. 10052 APPROVED AUGUST 1994.
7. LAYOUT OF LOST RIVER ROAD STATE OF NEW HAMPSHIRE PROJECT NO. 12971 APPROVED JULY 2004.
8. EMERGENCY RELIEF PROJECT NH RTE 112 STATE OF NEW HAMPSHIRE PROJECT NO. S-4293 AND S-4294 APPROVED OCTOBER 1961.
9. HIGHWAY EASEMENT PLANS FOR CONSTRUCTED NEW HAMPSHIRE PUBLIC LANDS HIGHWAY, WHITE MOUNTAIN NATIONAL FOREST, PROJECT NH PFH WMNF(FLT), FOREST HIGHWAY 5 NEW HAMPSHIRE 112, LOST RIVER ROAD, GRAFTON COUNTY, NEW HAMPSHIRE, PREPARED BY U.S. DEPARTMENT OF TRANSPORTATION, JUNE 2014.

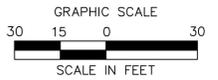


NO.	REVISION	DATE	DRWN	CHKD	APPRV.



Transmission Business

A

NPT
WMNF
UNDERGROUND ALIGNMENT-29
SCALE: 1"=30'
DATE: 10/27/17
DES: CHK:
DRW: APR:
TOWN:
EASTON
TRANSMISSION LINE:
WMNF
MILE NO:
DISCIPLINE/SHT NO:
SHEET OF
WMNFS129

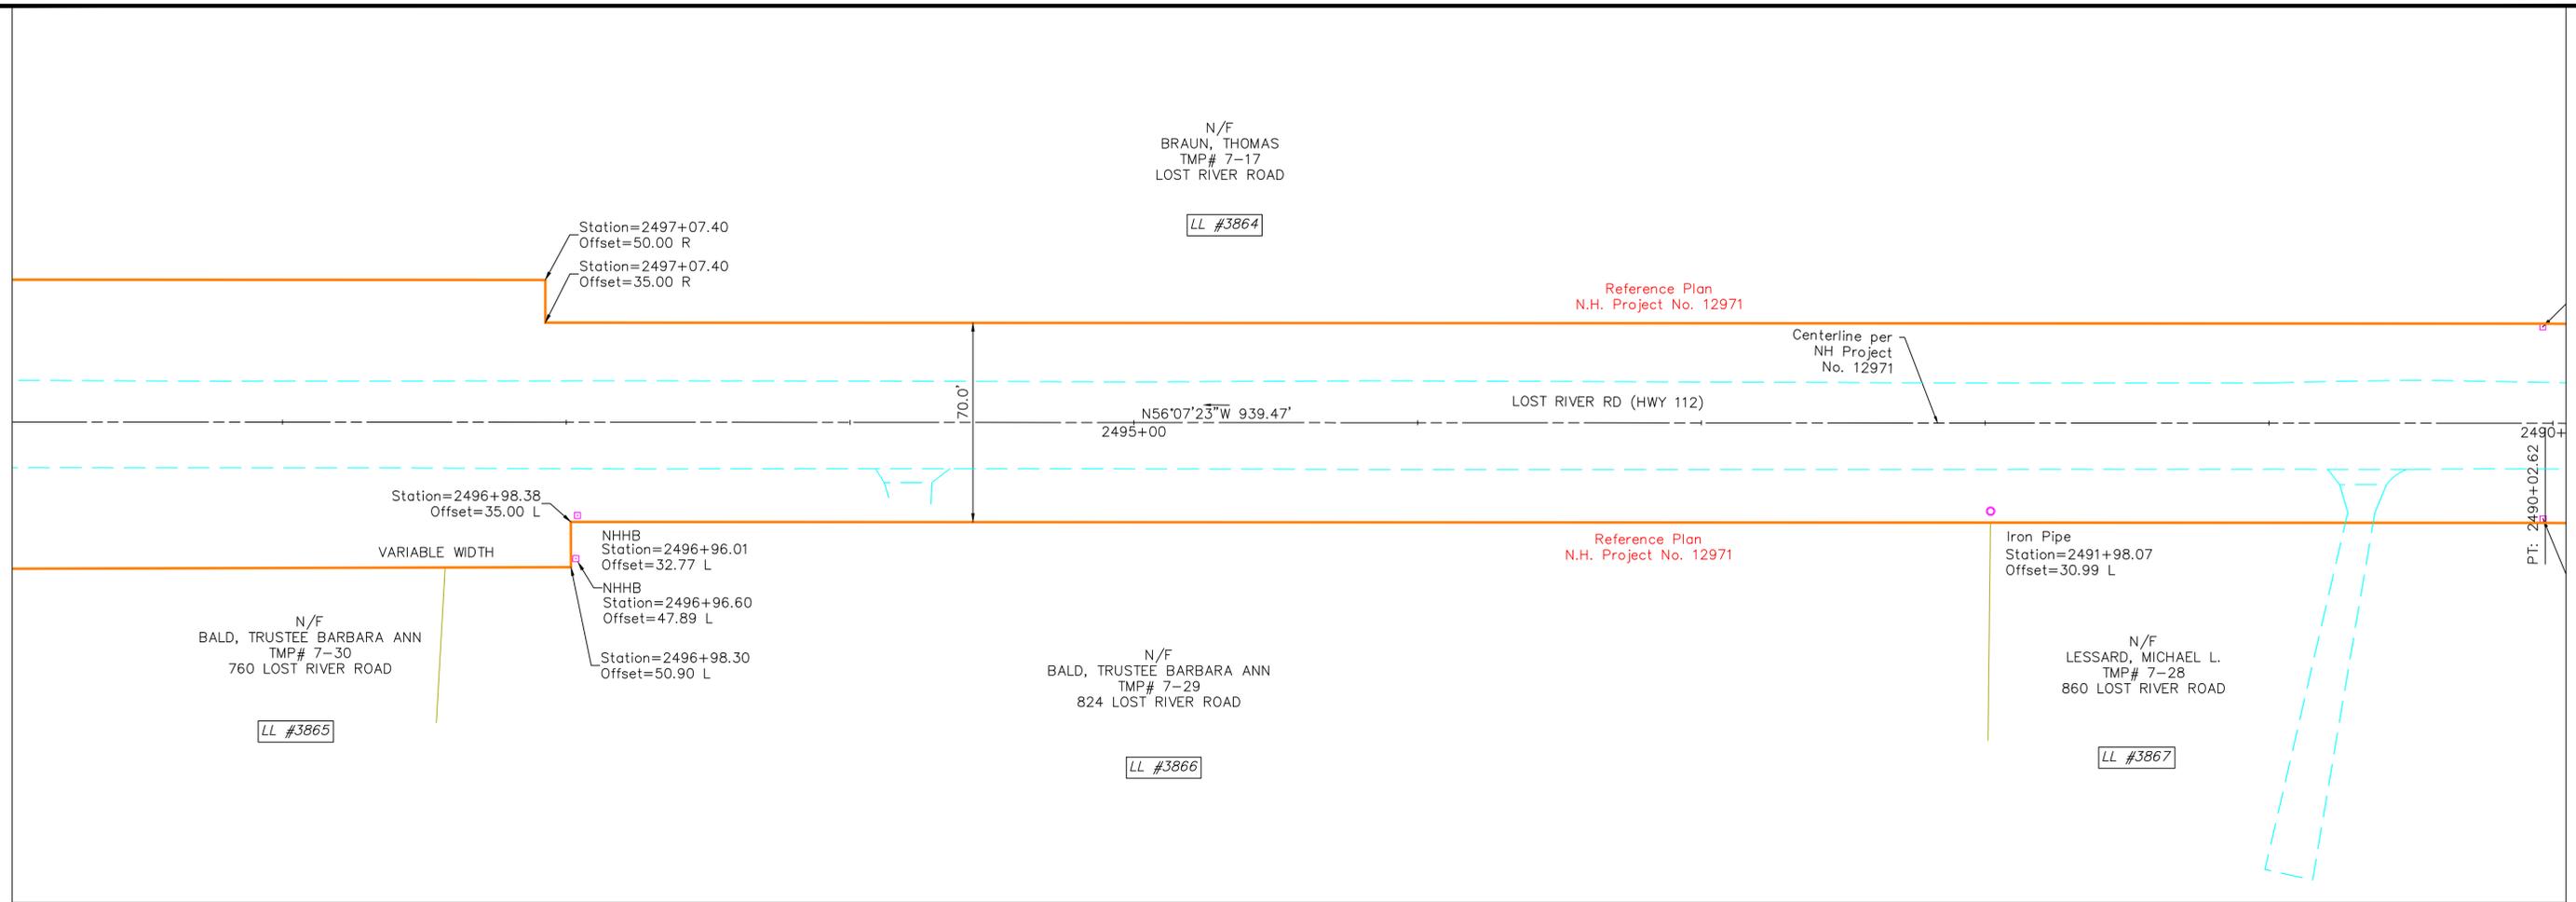


LEGEND:

- RIGHT OF WAY PER NHDOT-ROW PLANS AND COMMISSIONER'S RETURN OF LAYOUT
- RIGHT OF WAY PER HISTORIC TOWN AND COUNTY LAYOUT
- ROW OF WAY PER PRESCRIPTION
- RECORD PLAN PER INSUFFICIENT MONUMENTS
- RECORD PLAN PER LIMITED MONUMENTS
- RECORD PLAN PER SUFFICIENT MONUMENTS
- EDGE OF PAVEMENT
- EDGE OF GRAVEL
- SURVEY BASELINE
- STONE WALL
- EXISTING BUILDING
- ABUTTER TAX MAP LINE
- APPROXIMATE RAILROAD ROW SIDELINE
- I.PIN FOUND
- GRANITE / CONC. BOUND FOUND
- WATER COURSE

RIGHT OF WAY NOTES ROUTE 112:

1. GRAFTON COUNTY LAYOUT, BOOK 1, PAGE 298, 1830, THREE RODS WIDE.
2. GRAFTON COUNTY LAYOUT, BOOK 1, PAGE 303, 1840, THREE RODS WIDE.
3. PLAN OF RELOCATION OF PART OF LOST RIVER STATE AID ROAD AT CLARK'S TURN - SO CALLED - IN TOWN OF WOODSTOCK AUGUST 1941.
4. LAYOUT OF LOST RIVER ROAD STATE OF NEW HAMPSHIRE PROJECT NO. S-2904 APPROVED SEPTEMBER 1956.
5. LAYOUT OF LOST RIVER ROAD STATE OF NEW HAMPSHIRE PROJECT NO. S-1025 APPROVED MAY 1969.
6. LAYOUT OF LOST RIVER ROAD STATE OF NEW HAMPSHIRE PROJECT NO. 10052 APPROVED AUGUST 1994.
7. LAYOUT OF LOST RIVER ROAD STATE OF NEW HAMPSHIRE PROJECT NO. 12971 APPROVED JULY 2004.
8. EMERGENCY RELIEF PROJECT NH RTE 112 STATE OF NEW HAMPSHIRE PROJECT NO. S-4293 AND S-4294 APPROVED OCTOBER 1961.
9. HIGHWAY EASEMENT PLANS FOR CONSTRUCTED NEW HAMPSHIRE PUBLIC LANDS HIGHWAY, WHITE MOUNTAIN NATIONAL FOREST, PROJECT NH PFH WMNF(FLT), FOREST HIGHWAY 5 NEW HAMPSHIRE 112, LOST RIVER ROAD, GRAFTON COUNTY, NEW HAMPSHIRE, PREPARED BY U.S. DEPARTMENT OF TRANSPORTATION, JUNE 2014.

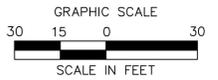

NO.	REVISION	DATE	DRWN	CHKD	APPRV.




Transmission Business

A

NPT
WMNF
UNDERGROUND ALIGNMENT-30
SCALE: 1"=30'
DATE: 10/27/17

DES: CHK:
DRW: APR:
TOWN:
EASTON
TRANSMISSION LINE:
WMNF
MILE NO:
DISCIPLINE/SHT NO:
SHEET OF
WMNFS130

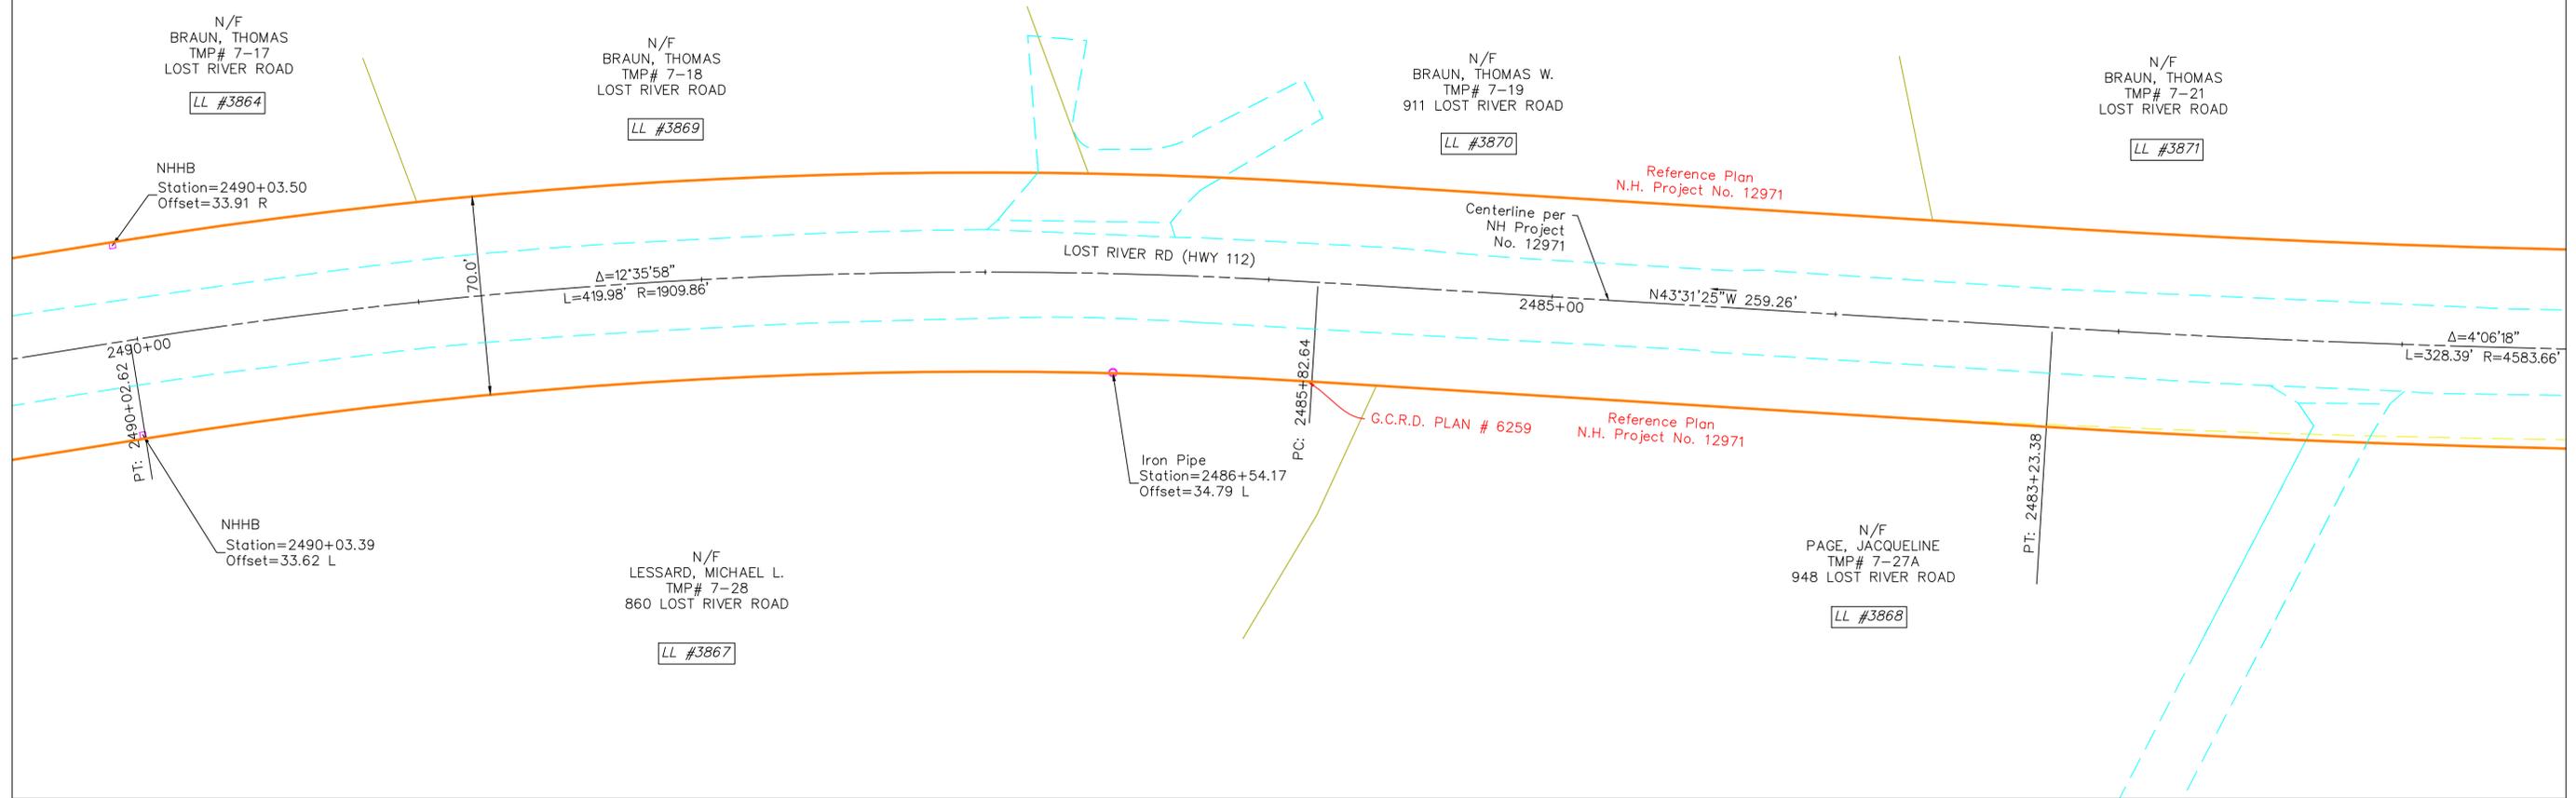


LEGEND:

- RIGHT OF WAY PER NHDOT-ROW PLANS AND COMMISSIONER'S RETURN OF LAYOUT
- RIGHT OF WAY PER HISTORIC TOWN AND COUNTY LAYOUT
- ROW OF WAY PER PRESCRIPTION
- RECORD PLAN PER INSUFFICIENT MONUMENTS
- RECORD PLAN PER LIMITED MONUMENTS
- RECORD PLAN PER SUFFICIENT MONUMENTS
- EDGE OF PAVEMENT
- EDGE OF GRAVEL
- SURVEY BASELINE
- STONE WALL
- EXISTING BUILDING
- ABUTTER TAX MAP LINE
- APPROXIMATE RAILROAD ROW SIDELINE
- I.PIN FOUND
- GRANITE / CONC. BOUND FOUND
- WATER COURSE

RIGHT OF WAY NOTES ROUTE 112:

1. GRAFTON COUNTY LAYOUT, BOOK 1, PAGE 298, 1830, THREE RODS WIDE.
2. GRAFTON COUNTY LAYOUT, BOOK 1, PAGE 303, 1840, THREE RODS WIDE.
3. PLAN OF RELOCATION OF PART OF LOST RIVER STATE AID ROAD AT CLARKS TURN - SO CALLED - IN TOWN OF WOODSTOCK AUGUST 1941.
4. LAYOUT OF LOST RIVER ROAD STATE OF NEW HAMPSHIRE PROJECT NO. S-2904 APPROVED SEPTEMBER 1956.
5. LAYOUT OF LOST RIVER ROAD STATE OF NEW HAMPSHIRE PROJECT NO. S-1025 APPROVED MAY 1969.
6. LAYOUT OF LOST RIVER ROAD STATE OF NEW HAMPSHIRE PROJECT NO. 10052 APPROVED AUGUST 1994.
7. LAYOUT OF LOST RIVER ROAD STATE OF NEW HAMPSHIRE PROJECT NO. 12971 APPROVED JULY 2004.
8. EMERGENCY RELIEF PROJECT NH RTE 112 STATE OF NEW HAMPSHIRE PROJECT NO. S-4293 AND S-4294 APPROVED OCTOBER 1961.
9. HIGHWAY EASEMENT PLANS FOR CONSTRUCTED NEW HAMPSHIRE PUBLIC LANDS HIGHWAY, WHITE MOUNTAIN NATIONAL FOREST, PROJECT NH PFH WMNF(FLT), FOREST HIGHWAY 5 NEW HAMPSHIRE 112, LOST RIVER ROAD, GRAFTON COUNTY, NEW HAMPSHIRE, PREPARED BY U.S. DEPARTMENT OF TRANSPORTATION, JUNE 2014.

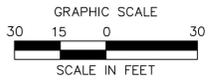

NO.	REVISION	DATE	DRWN	CHKD	APPRV.




Transmission Business

A

NPT
WMNF
UNDERGROUND ALIGNMENT-31
SCALE: 1"=30'
DATE: 10/27/17

DES: CHK:
DRW: APR:
TOWN:
EASTON
TRANSMISSION LINE:
WMNF
MILE NO:
DISCIPLINE/SHT NO:
SHEET OF
WMNFS131

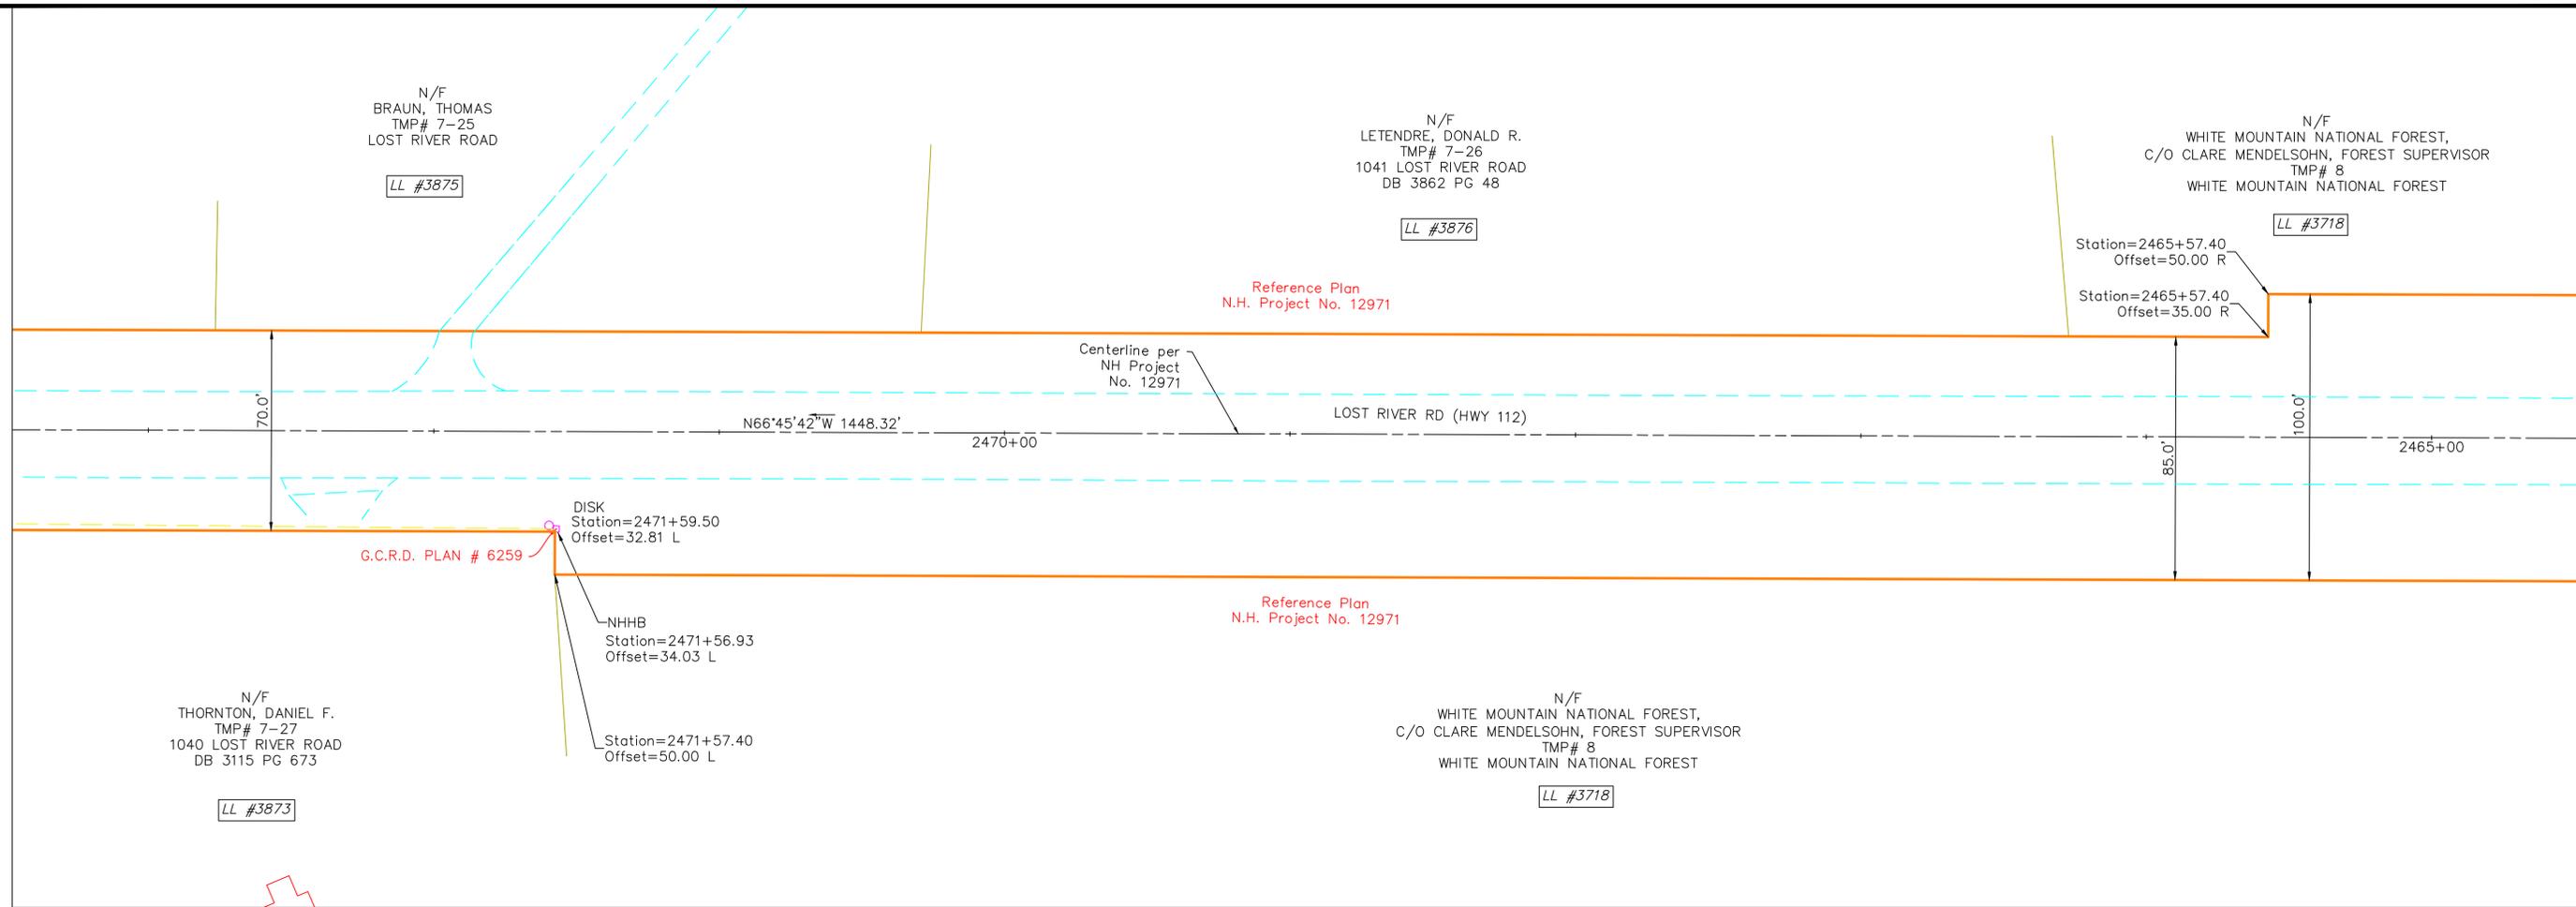


LEGEND:

- RIGHT OF WAY PER NHDOT—ROW PLANS AND COMMISSIONER'S RETURN OF LAYOUT
- RIGHT OF WAY PER HISTORIC TOWN AND COUNTY LAYOUT
- ROW OF WAY PER PRESCRIPTION
- RECORD PLAN PER INSUFFICIENT MONUMENTS
- RECORD PLAN PER LIMITED MONUMENTS
- RECORD PLAN PER SUFFICIENT MONUMENTS
- EDGE OF PAVEMENT
- EDGE OF GRAVEL
- SURVEY BASELINE
- STONE WALL
- EXISTING BUILDING
- ABUTTER TAX MAP LINE
- APPROXIMATE RAILROAD ROW SIDELINE
- I.PIN FOUND
- GRANITE / CONC. BOUND FOUND
- WATER COURSE

RIGHT OF WAY NOTES ROUTE 112:

1. GRAFTON COUNTY LAYOUT, BOOK 1, PAGE 298, 1830, THREE RODS WIDE.
2. GRAFTON COUNTY LAYOUT, BOOK 1, PAGE 303, 1840, THREE RODS WIDE.
3. PLAN OF RELOCATION OF PART OF LOST RIVER STATE AID ROAD AT CLARK'S TURN — SO CALLED — IN TOWN OF WOODSTOCK AUGUST 1941.
4. LAYOUT OF LOST RIVER ROAD STATE OF NEW HAMPSHIRE PROJECT NO. S-2904 APPROVED SEPTEMBER 1956.
5. LAYOUT OF LOST RIVER ROAD STATE OF NEW HAMPSHIRE PROJECT NO. S-1025 APPROVED MAY 1969.
6. LAYOUT OF LOST RIVER ROAD STATE OF NEW HAMPSHIRE PROJECT NO. 10052 APPROVED AUGUST 1994.
7. LAYOUT OF LOST RIVER ROAD STATE OF NEW HAMPSHIRE PROJECT NO. 12971 APPROVED JULY 2004.
8. EMERGENCY RELIEF PROJECT NH RTE 112 STATE OF NEW HAMPSHIRE PROJECT NO. S-4293 AND S-4294 APPROVED OCTOBER 1961.
9. HIGHWAY EASEMENT PLANS FOR CONSTRUCTED NEW HAMPSHIRE PUBLIC LANDS HIGHWAY, WHITE MOUNTAIN NATIONAL FOREST, PROJECT NH PFH WMNF(FLT), FOREST HIGHWAY 5 NEW HAMPSHIRE 112, LOST RIVER ROAD, GRAFTON COUNTY, NEW HAMPSHIRE, PREPARED BY U.S. DEPARTMENT OF TRANSPORTATION, JUNE 2014.

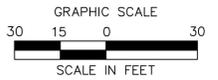

NO.	REVISION	DATE	DRWN	CHKD	APPRV.




Transmission Business

A

NPT
WMNF
UNDERGROUND ALIGNMENT—33
SCALE: 1"=30'
DATE: 10/27/17
DES: CHK:
DRW: APR:
TOWN:
EASTON
TRANSMISSION LINE:
WMNF
MILE NO:
DISCIPLINE/SHT NO:
SHEET OF
WMNFS133

N/F
WHITE MOUNTAIN NATIONAL FOREST,
C/O CLARE MENDELSON, FOREST SUPERVISOR
TMP# 8
WHITE MOUNTAIN NATIONAL FOREST
LL #3718

N/F
WHITE MOUNTAIN NATIONAL FOREST,
C/O CLARE MENDELSON, FOREST SUPERVISOR
TMP# 8
WHITE MOUNTAIN NATIONAL FOREST
LL #3718


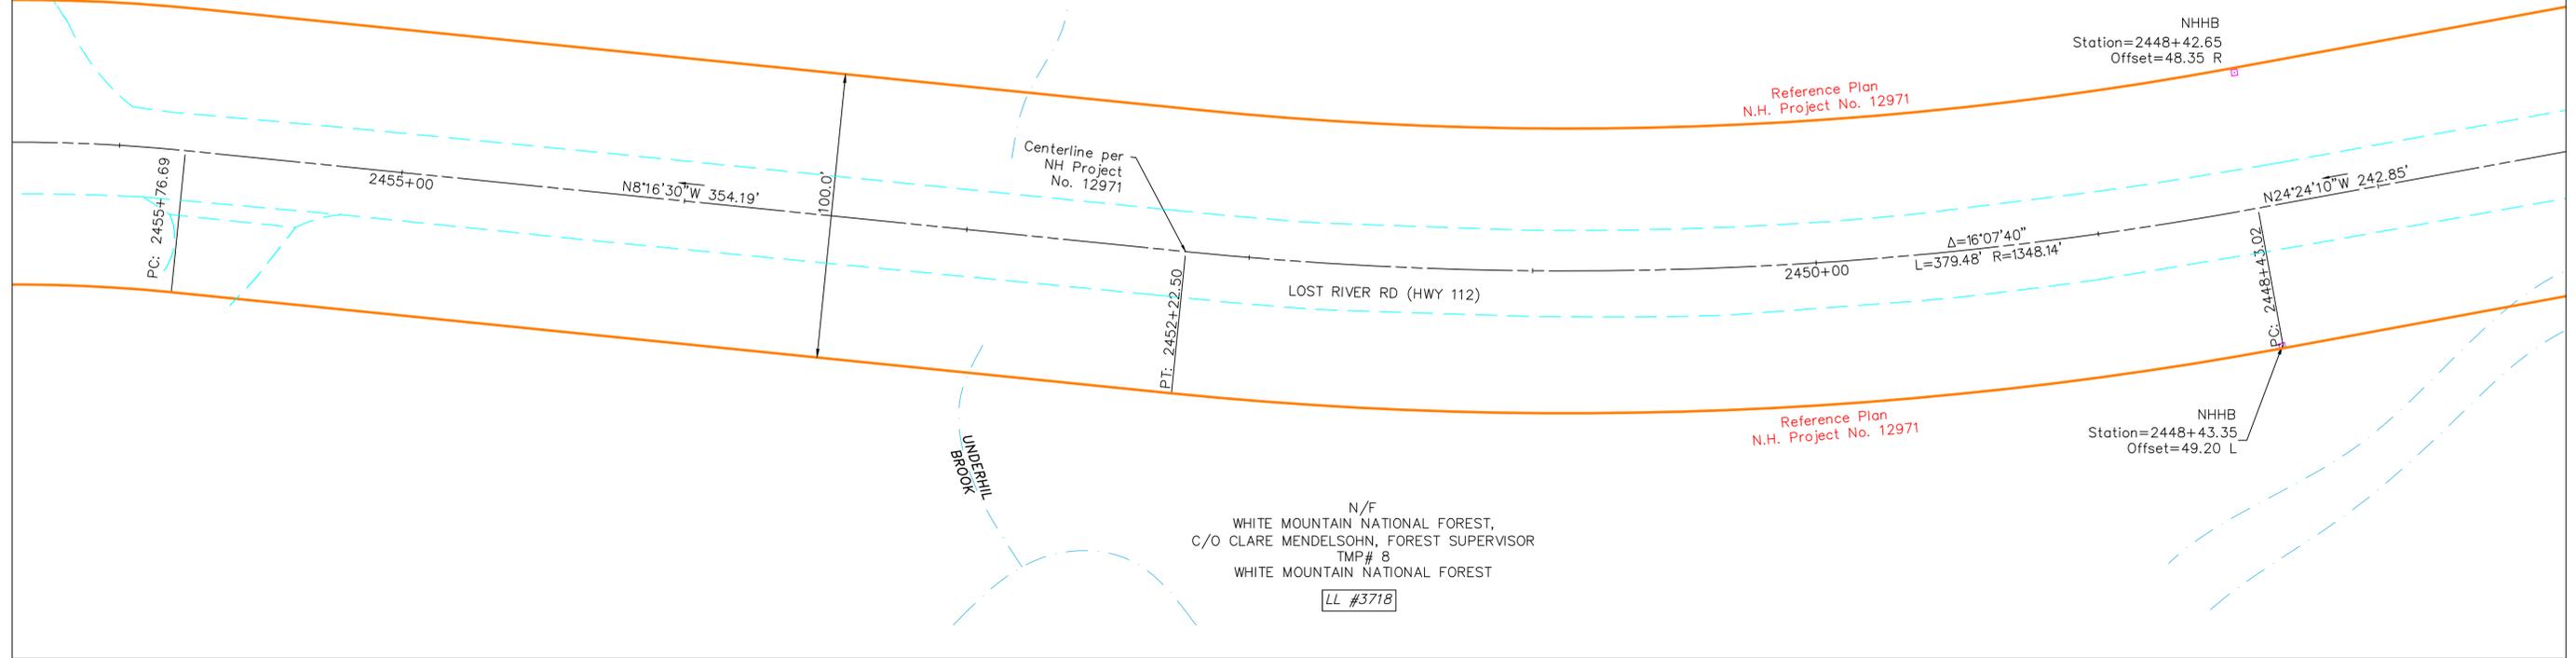


LEGEND:

- RIGHT OF WAY PER NHDOT—ROW PLANS AND COMMISSIONER'S RETURN OF LAYOUT
- RIGHT OF WAY PER HISTORIC TOWN AND COUNTY LAYOUT
- ROW OF WAY PER PRESCRIPTION
- RECORD PLAN PER INSUFFICIENT MONUMENTS
- RECORD PLAN PER LIMITED MONUMENTS
- RECORD PLAN PER SUFFICIENT MONUMENTS
- EDGE OF PAVEMENT
- EDGE OF GRAVEL
- SURVEY BASELINE
- STONE WALL
- EXISTING BUILDING
- ABUTTER TAX MAP LINE
- APPROXIMATE RAILROAD ROW SIDELINE
- I.PIN FOUND
- GRANITE / CONC. BOUND FOUND
- WATER COURSE

RIGHT OF WAY NOTES ROUTE 112:

1. GRAFTON COUNTY LAYOUT, BOOK 1, PAGE 298, 1830, THREE RODS WIDE.
2. GRAFTON COUNTY LAYOUT, BOOK 1, PAGE 303, 1840, THREE RODS WIDE.
3. PLAN OF RELOCATION OF PART OF LOST RIVER STATE AID ROAD AT CLARK'S TURN — SO CALLED — IN TOWN OF WOODSTOCK AUGUST 1941.
4. LAYOUT OF LOST RIVER ROAD STATE OF NEW HAMPSHIRE PROJECT NO. S-2904 APPROVED SEPTEMBER 1956.
5. LAYOUT OF LOST RIVER ROAD STATE OF NEW HAMPSHIRE PROJECT NO. S-1025 APPROVED MAY 1969.
6. LAYOUT OF LOST RIVER ROAD STATE OF NEW HAMPSHIRE PROJECT NO. 10052 APPROVED AUGUST 1994.
7. LAYOUT OF LOST RIVER ROAD STATE OF NEW HAMPSHIRE PROJECT NO. 12971 APPROVED JULY 2004.
8. EMERGENCY RELIEF PROJECT NH RTE 112 STATE OF NEW HAMPSHIRE PROJECT NO. S-4293 AND S-4294 APPROVED OCTOBER 1961.
9. HIGHWAY EASEMENT PLANS FOR CONSTRUCTED NEW HAMPSHIRE PUBLIC LANDS HIGHWAY, WHITE MOUNTAIN NATIONAL FOREST, PROJECT NH PFH WMNF(FLT), FOREST HIGHWAY 5 NEW HAMPSHIRE 112, LOST RIVER ROAD, GRAFTON COUNTY, NEW HAMPSHIRE, PREPARED BY U.S. DEPARTMENT OF TRANSPORTATION, JUNE 2014.

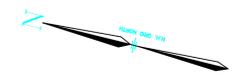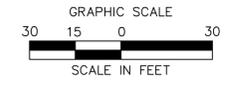

NO.	REVISION	DATE	DRWN	CHKD	APPRV.



Transmission Business

NPT
WMNF
UNDERGROUND ALIGNMENT—35
SCALE: 1"=30'
DATE: 10/27/17


DES: CHK:
DRW: APR:
TOWN:
EASTON
TRANSMISSION LINE:
WMNF
MILE NO:
DISCIPLINE/SHT NO:
SHEET OF
WMNFS135

N/F
WHITE MOUNTAIN NATIONAL FOREST,
C/O CLARE MENDELSON, FOREST SUPERVISOR
TMP# 8
WHITE MOUNTAIN NATIONAL FOREST

LL #3718

N/F
WHITE MOUNTAIN NATIONAL FOREST,
C/O CLARE MENDELSON, FOREST SUPERVISOR
TMP# 1-4
WHITE MOUNTAIN NATIONAL FOREST

LL #4300

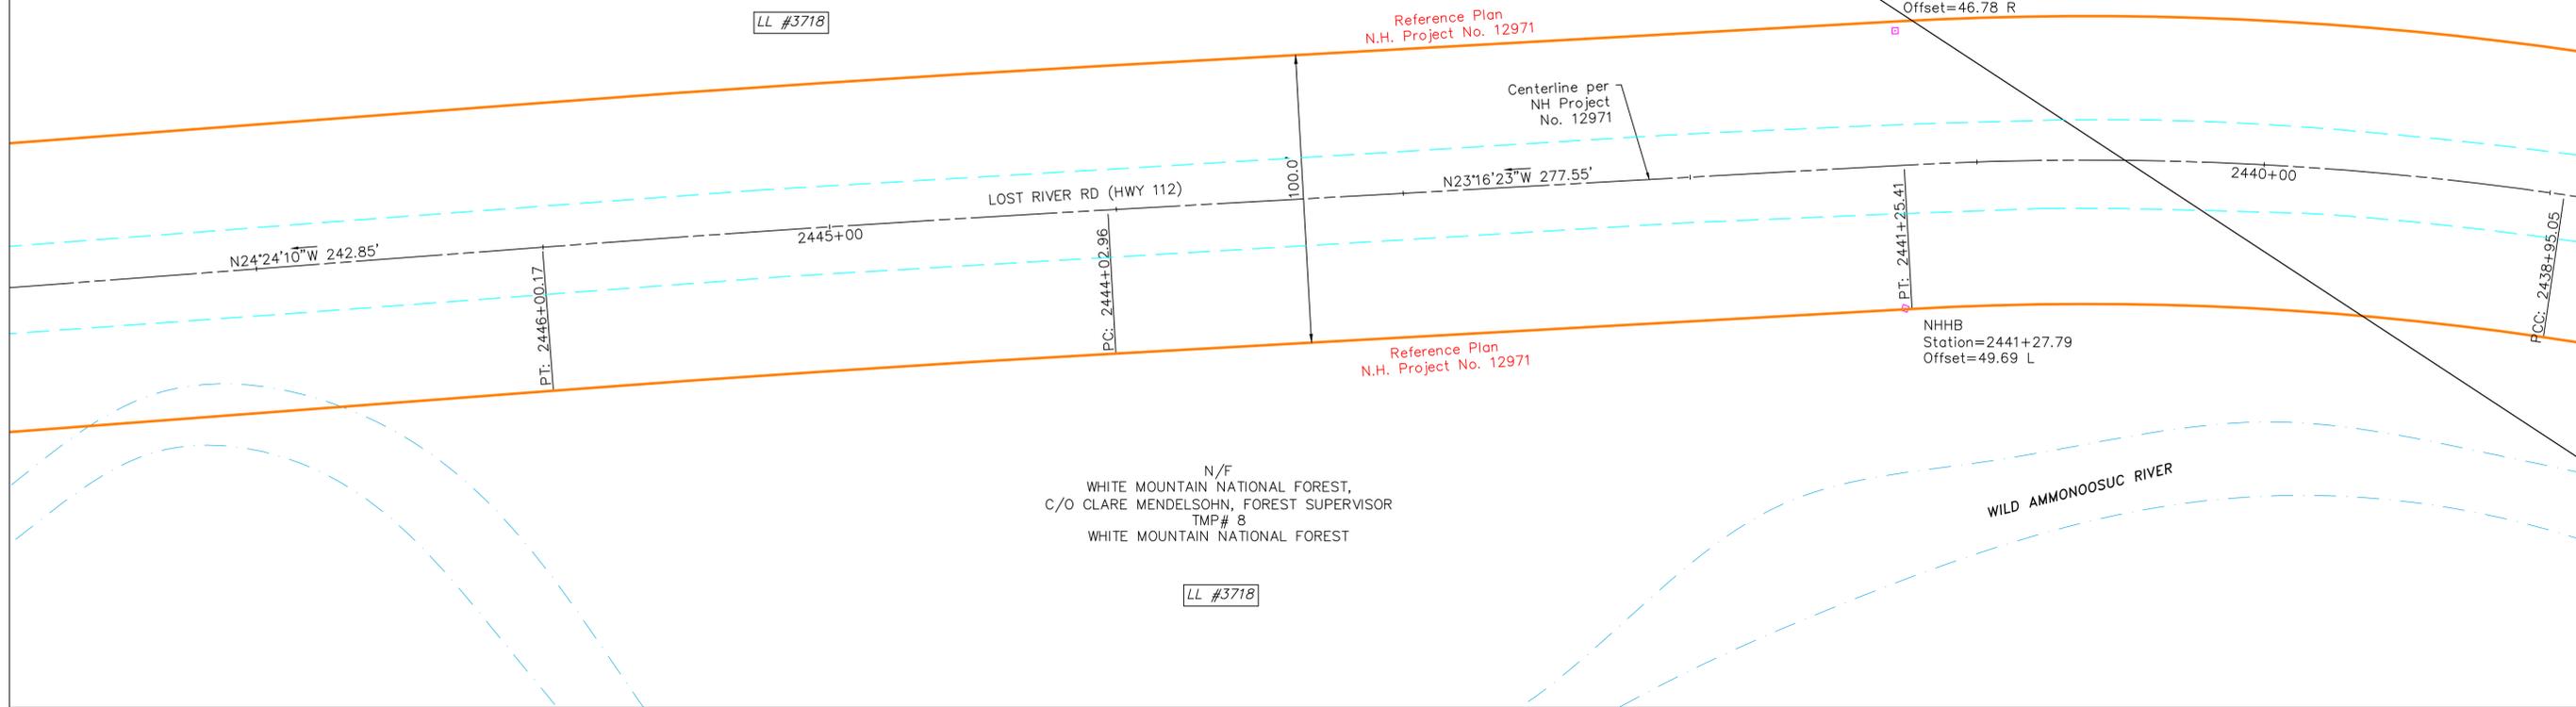

N/F
WHITE MOUNTAIN NATIONAL FOREST,
C/O CLARE MENDELSON, FOREST SUPERVISOR
TMP# 8
WHITE MOUNTAIN NATIONAL FOREST


LL #3718

LEGEND:

- RIGHT OF WAY PER NHDOT-ROW PLANS AND COMMISSIONER'S RETURN OF LAYOUT
- RIGHT OF WAY PER HISTORIC TOWN AND COUNTY LAYOUT
- ROW OF WAY PER PRESCRIPTION
- RECORD PLAN PER INSUFFICIENT MONUMENTS
- RECORD PLAN PER LIMITED MONUMENTS
- RECORD PLAN PER SUFFICIENT MONUMENTS
- EDGE OF PAVEMENT
- EDGE OF GRAVEL
- SURVEY BASELINE
- STONE WALL
- EXISTING BUILDING
- ABUTTER TAX MAP LINE
- APPROXIMATE RAILROAD ROW SIDELINE
- I.PIN FOUND
- GRANITE / CONC. BOUND FOUND
- WATER COURSE

RIGHT OF WAY NOTES ROUTE 112:


1. GRAFTON COUNTY LAYOUT, BOOK 1, PAGE 298, 1830, THREE RODS WIDE.
2. GRAFTON COUNTY LAYOUT, BOOK 1, PAGE 303, 1840, THREE RODS WIDE.
3. PLAN OF RELOCATION OF PART OF LOST RIVER STATE AID ROAD AT CLARK'S TURN - SO CALLED - IN TOWN OF WOODSTOCK AUGUST 1941.
4. LAYOUT OF LOST RIVER ROAD STATE OF NEW HAMPSHIRE PROJECT NO. S-2904 APPROVED SEPTEMBER 1956.
5. LAYOUT OF LOST RIVER ROAD STATE OF NEW HAMPSHIRE PROJECT NO. S-1025 APPROVED MAY 1969.
6. LAYOUT OF LOST RIVER ROAD STATE OF NEW HAMPSHIRE PROJECT NO. 10052 APPROVED AUGUST 1994.
7. LAYOUT OF LOST RIVER ROAD STATE OF NEW HAMPSHIRE PROJECT NO. 12971 APPROVED JULY 2004.
8. EMERGENCY RELIEF PROJECT NH RTE 112 STATE OF NEW HAMPSHIRE PROJECT NO. S-4293 AND S-4294 APPROVED OCTOBER 1961.
9. HIGHWAY EASEMENT PLANS FOR CONSTRUCTED NEW HAMPSHIRE PUBLIC LANDS HIGHWAY, WHITE MOUNTAIN NATIONAL FOREST, PROJECT NH PFH WMNF(FLT), FOREST HIGHWAY 5 NEW HAMPSHIRE 112, LOST RIVER ROAD, GRAFTON COUNTY, NEW HAMPSHIRE, PREPARED BY U.S. DEPARTMENT OF TRANSPORTATION, JUNE 2014.

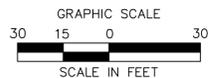

ARCHITECTURE
ENGINEERING
ENVIRONMENTAL
LAND SURVEYING

355 Research Parkway
Meriden, CT 06450
(203) 630-1406
(203) 630-2615 Fax

NO.	REVISION	DATE	DRWN	CHKD	APPRV.

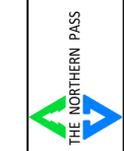

Transmission Business

SCALE: 1"=30'

DATE: 10/27/17


NPT
WMNF
UNDERGROUND ALIGNMENT-36

DES:	CHK:
DRW:	APR:
TOWN:	EASTON
TRANSMISSION LINE:	WMNF
MILE NO:	
DISCIPLINE/SHT NO.	
SHEET OF	

WMNFS136

N/F
WHITE MOUNTAIN NATIONAL FOREST,
C/O CLARE MENDELSON, FOREST SUPERVISOR
TMP# 1-4
WHITE MOUNTAIN NATIONAL FOREST

LL #4300

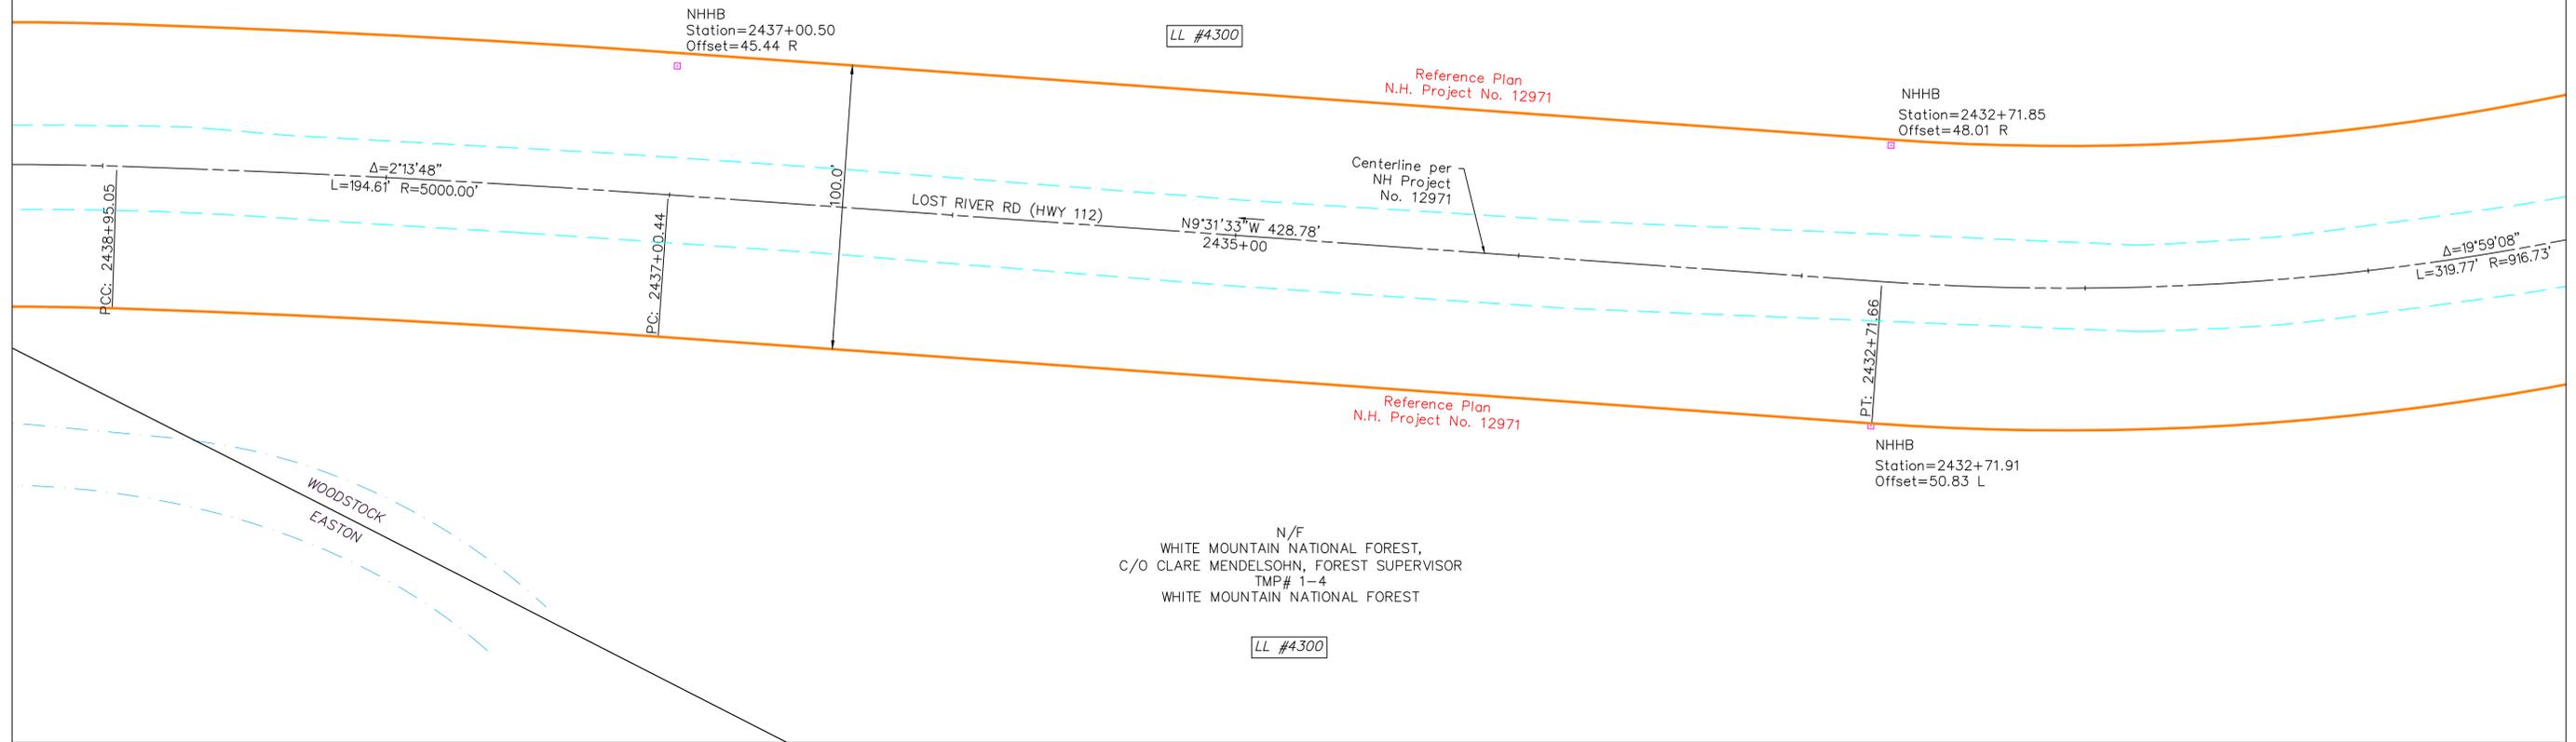

N/F
WHITE MOUNTAIN NATIONAL FOREST,
C/O CLARE MENDELSON, FOREST SUPERVISOR
TMP# 1-4
WHITE MOUNTAIN NATIONAL FOREST


LL #4300

LEGEND:

- RIGHT OF WAY PER NHDOT-ROW PLANS AND COMMISSIONER'S RETURN OF LAYOUT
- RIGHT OF WAY PER HISTORIC TOWN AND COUNTY LAYOUT
- ROW OF WAY PER PRESCRIPTION
- RECORD PLAN PER INSUFFICIENT MONUMENTS
- RECORD PLAN PER LIMITED MONUMENTS
- RECORD PLAN PER SUFFICIENT MONUMENTS
- EDGE OF PAVEMENT
- EDGE OF GRAVEL
- SURVEY BASELINE
- STONE WALL
- EXISTING BUILDING
- ABUTTER TAX MAP LINE
- APPROXIMATE RAILROAD ROW SIDELINE
- I.PIN FOUND
- GRANITE / CONC. BOUND FOUND
- WATER COURSE

RIGHT OF WAY NOTES ROUTE 112:

1. GRAFTON COUNTY LAYOUT, BOOK 1, PAGE 298, 1830, THREE RODS WIDE.
2. GRAFTON COUNTY LAYOUT, BOOK 1, PAGE 303, 1840, THREE RODS WIDE.
3. PLAN OF RELOCATION OF PART OF LOST RIVER STATE AID ROAD AT CLARK'S TURN - SO CALLED - IN TOWN OF WOODSTOCK AUGUST 1941.
4. LAYOUT OF LOST RIVER ROAD STATE OF NEW HAMPSHIRE PROJECT NO. S-2904 APPROVED SEPTEMBER 1956.
5. LAYOUT OF LOST RIVER ROAD STATE OF NEW HAMPSHIRE PROJECT NO. S-1025 APPROVED MAY 1969.
6. LAYOUT OF LOST RIVER ROAD STATE OF NEW HAMPSHIRE PROJECT NO. 10052 APPROVED AUGUST 1994.
7. LAYOUT OF LOST RIVER ROAD STATE OF NEW HAMPSHIRE PROJECT NO. 12971 APPROVED JULY 2004.
8. EMERGENCY RELIEF PROJECT NH RTE 112 STATE OF NEW HAMPSHIRE PROJECT NO. S-4293 AND S-4294 APPROVED OCTOBER 1961.
9. HIGHWAY EASEMENT PLANS FOR CONSTRUCTED NEW HAMPSHIRE PUBLIC LANDS HIGHWAY, WHITE MOUNTAIN NATIONAL FOREST, PROJECT NH PFH WMNF(FLT), FOREST HIGHWAY 5 NEW HAMPSHIRE 112, LOST RIVER ROAD, GRAFTON COUNTY, NEW HAMPSHIRE, PREPARED BY U.S. DEPARTMENT OF TRANSPORTATION, JUNE 2014.

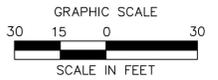

NO.	REVISION	DATE	DRWN	CHKD	APPRV.




Transmission Business

A

NPT
WMNF
UNDERGROUND ALIGNMENT-37
SCALE: 1"=30'
DATE: 10/27/17

DES: CHK:
DRW: APR:
TOWN: WOODSTOCK
TRANSMISSION LINE: WMNF
MILE NO:
DISCIPLINE/SHT NO:
SHEET OF
WMNFS137

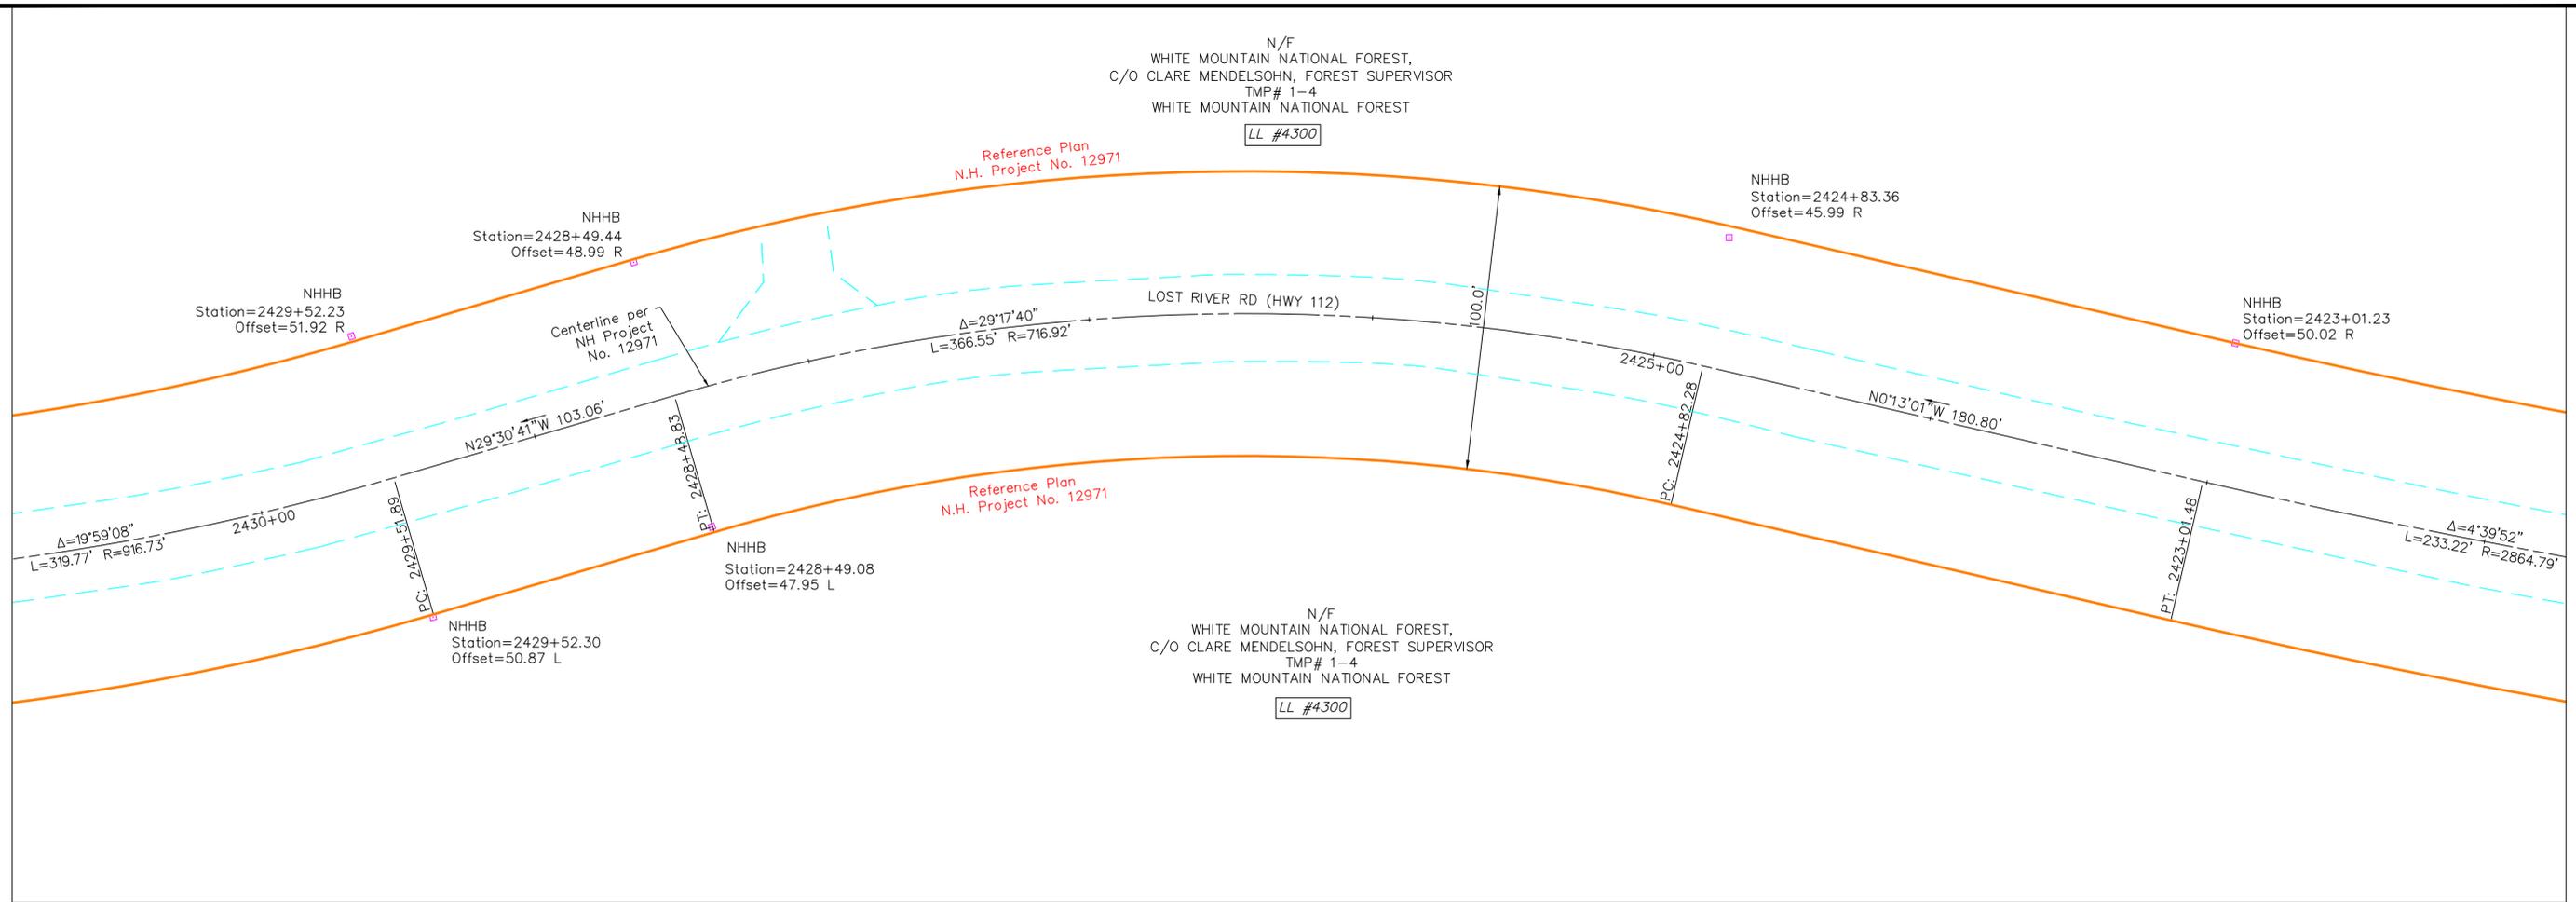

N/F
 WHITE MOUNTAIN NATIONAL FOREST,
 C/O CLARE MENDELSON, FOREST SUPERVISOR
 TMP# 1-4
 WHITE MOUNTAIN NATIONAL FOREST
 LL #4300


N/F
 WHITE MOUNTAIN NATIONAL FOREST,
 C/O CLARE MENDELSON, FOREST SUPERVISOR
 TMP# 1-4
 WHITE MOUNTAIN NATIONAL FOREST
 LL #4300

LEGEND:

- RIGHT OF WAY PER NHDOT-ROW PLANS AND COMMISSIONER'S RETURN OF LAYOUT
- RIGHT OF WAY PER HISTORIC TOWN AND COUNTY LAYOUT
- ROW OF WAY PER PRESCRIPTION
- RECORD PLAN PER INSUFFICIENT MONUMENTS
- RECORD PLAN PER LIMITED MONUMENTS
- RECORD PLAN PER SUFFICIENT MONUMENTS
- EDGE OF PAVEMENT
- EDGE OF GRAVEL
- SURVEY BASELINE
- STONE WALL
- EXISTING BUILDING
- ABUTTER TAX MAP LINE
- APPROXIMATE RAILROAD ROW SIDELINE
- I.PIN FOUND
- GRANITE / CONC. BOUND FOUND
- WATER COURSE

RIGHT OF WAY NOTES ROUTE 112:

1. GRAFTON COUNTY LAYOUT, BOOK 1, PAGE 298, 1830, THREE RODS WIDE.
2. GRAFTON COUNTY LAYOUT, BOOK 1, PAGE 303, 1840, THREE RODS WIDE.
3. PLAN OF RELOCATION OF PART OF LOST RIVER STATE AID ROAD AT CLARKS TURN - SO CALLED - IN TOWN OF WOODSTOCK AUGUST 1941.
4. LAYOUT OF LOST RIVER ROAD STATE OF NEW HAMPSHIRE PROJECT NO. S-2904 APPROVED SEPTEMBER 1956.
5. LAYOUT OF LOST RIVER ROAD STATE OF NEW HAMPSHIRE PROJECT NO. S-1025 APPROVED MAY 1969.
6. LAYOUT OF LOST RIVER ROAD STATE OF NEW HAMPSHIRE PROJECT NO. 10052 APPROVED AUGUST 1994.
7. LAYOUT OF LOST RIVER ROAD STATE OF NEW HAMPSHIRE PROJECT NO. 12971 APPROVED JULY 2004.
8. EMERGENCY RELIEF PROJECT NH RTE 112 STATE OF NEW HAMPSHIRE PROJECT NO. S-4293 AND S-4294 APPROVED OCTOBER 1961.
9. HIGHWAY EASEMENT PLANS FOR CONSTRUCTED NEW HAMPSHIRE PUBLIC LANDS HIGHWAY, WHITE MOUNTAIN NATIONAL FOREST, PROJECT NH PFH WMNF(FLT), FOREST HIGHWAY 5 NEW HAMPSHIRE 112, LOST RIVER ROAD, GRAFTON COUNTY, NEW HAMPSHIRE, PREPARED BY U.S. DEPARTMENT OF TRANSPORTATION, JUNE 2014.

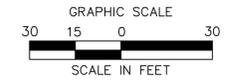

NO.	REVISION	DATE	DRWN	CHKD	APPRV.



Transmission Business

A

NPT
 WMNF
 UNDERGROUND ALIGNMENT-38
 SCALE: 1"=30'

DES: CHK:
 DRW: APR:
 TOWN:
 WOODSTOCK
 TRANSMISSION LINE:
 WMNF
 MILE NO:
 DISCIPLINE/SHT NO:
 SHEET OF
 WMNFS138

N/F
WHITE MOUNTAIN NATIONAL FOREST,
C/O CLARE MENDELSON, FOREST SUPERVISOR
TMP# 1-4
WHITE MOUNTAIN NATIONAL FOREST


LL #4300

NHHB
Station=2419+51.64
Offset=49.05 R

NHHB
Station=2417+56.83
Offset=49.30 R

Reference Plan
N.H. Project No. 12971

NHHB
Station=2414+35.28
Offset=49.14 R

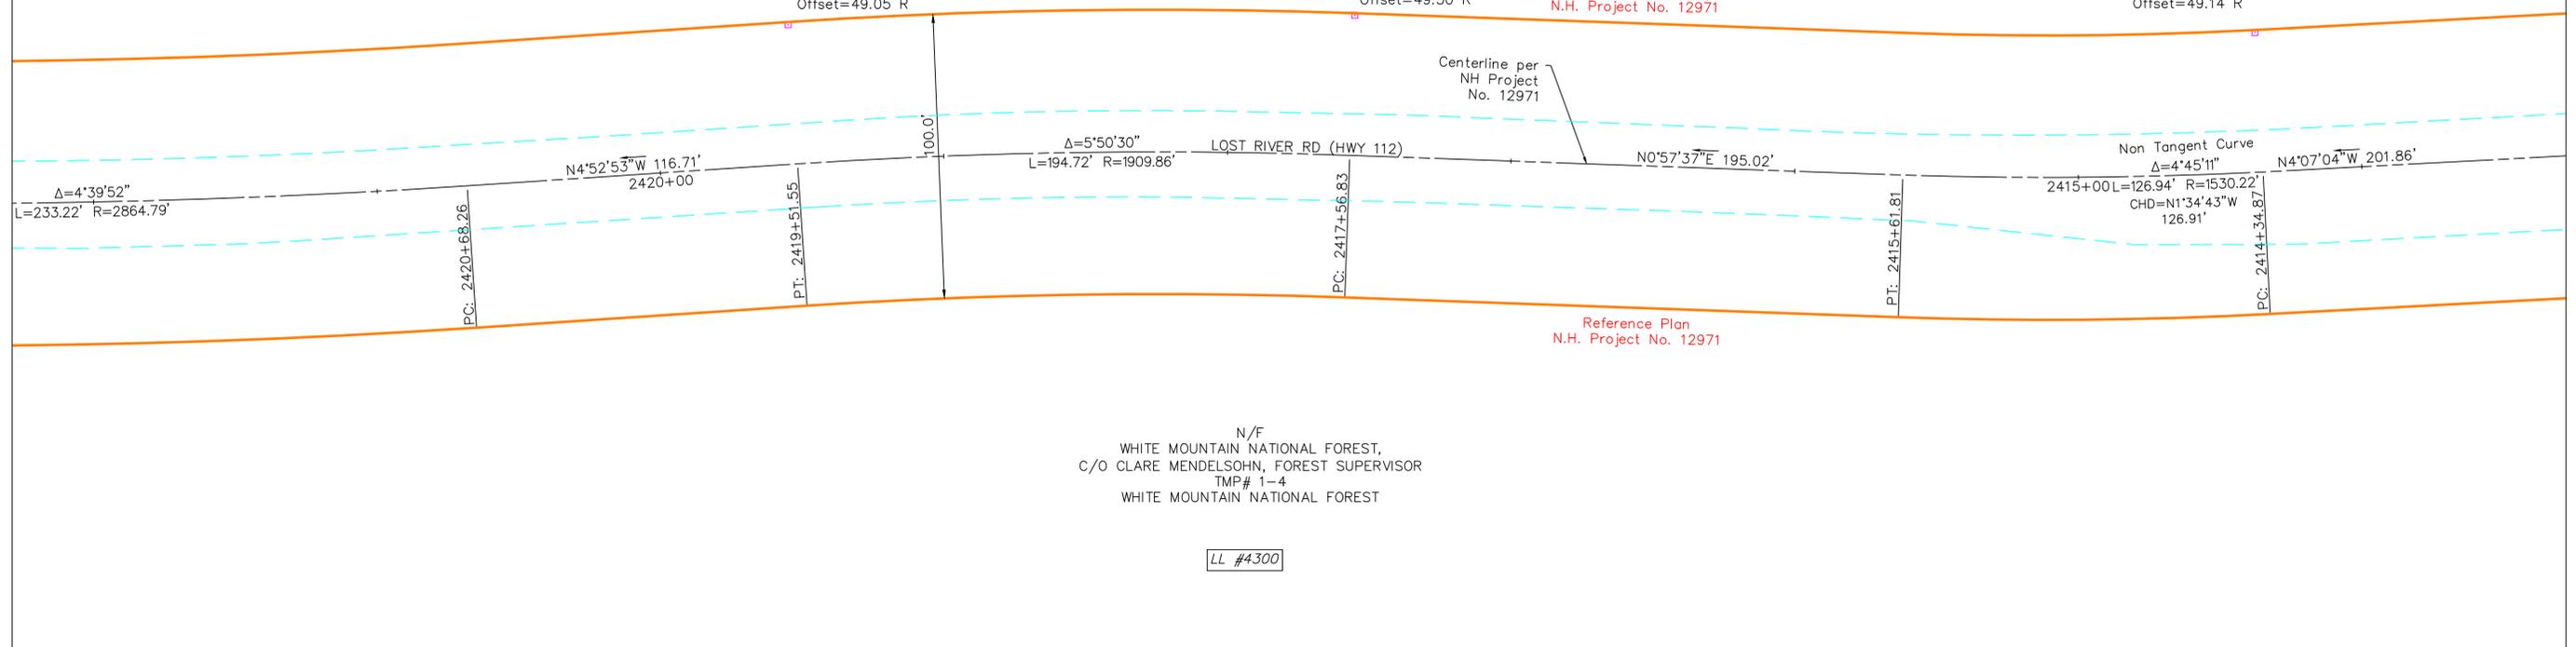

N/F
WHITE MOUNTAIN NATIONAL FOREST,
C/O CLARE MENDELSON, FOREST SUPERVISOR
TMP# 1-4
WHITE MOUNTAIN NATIONAL FOREST



LL #4300

LEGEND:

- RIGHT OF WAY PER NHDOT-ROW PLANS AND COMMISSIONER'S RETURN OF LAYOUT
- RIGHT OF WAY PER HISTORIC TOWN AND COUNTY LAYOUT
- ROW OF WAY PER PRESCRIPTION
- RECORD PLAN PER INSUFFICIENT MONUMENTS
- RECORD PLAN PER LIMITED MONUMENTS
- RECORD PLAN PER SUFFICIENT MONUMENTS
- EDGE OF PAVEMENT
- EDGE OF GRAVEL
- SURVEY BASELINE
- STONE WALL
- EXISTING BUILDING
- ABUTTER TAX MAP LINE
- APPROXIMATE RAILROAD ROW SIDELINE
- I.PIN FOUND
- GRANITE / CONC. BOUND FOUND
- WATER COURSE

RIGHT OF WAY NOTES ROUTE 112:

1. GRAFTON COUNTY LAYOUT, BOOK 1, PAGE 298, 1830, THREE RODS WIDE.
2. GRAFTON COUNTY LAYOUT, BOOK 1, PAGE 303, 1840, THREE RODS WIDE.
3. PLAN OF RELOCATION OF PART OF LOST RIVER STATE AID ROAD AT CLARK'S TURN - SO CALLED - IN TOWN OF WOODSTOCK AUGUST 1941.
4. LAYOUT OF LOST RIVER ROAD STATE OF NEW HAMPSHIRE PROJECT NO. S-2904 APPROVED SEPTEMBER 1956.
5. LAYOUT OF LOST RIVER ROAD STATE OF NEW HAMPSHIRE PROJECT NO. S-1025 APPROVED MAY 1969.
6. LAYOUT OF LOST RIVER ROAD STATE OF NEW HAMPSHIRE PROJECT NO. 10052 APPROVED AUGUST 1994.
7. LAYOUT OF LOST RIVER ROAD STATE OF NEW HAMPSHIRE PROJECT NO. 12971 APPROVED JULY 2004.
8. EMERGENCY RELIEF PROJECT NH RTE 112 STATE OF NEW HAMPSHIRE PROJECT NO. S-4293 AND S-4294 APPROVED OCTOBER 1961.
9. HIGHWAY EASEMENT PLANS FOR CONSTRUCTED NEW HAMPSHIRE PUBLIC LANDS HIGHWAY, WHITE MOUNTAIN NATIONAL FOREST, PROJECT NH PFH WMNF(FLT), FOREST HIGHWAY 5 NEW HAMPSHIRE 112, LOST RIVER ROAD, GRAFTON COUNTY, NEW HAMPSHIRE, PREPARED BY U.S. DEPARTMENT OF TRANSPORTATION, JUNE 2014.

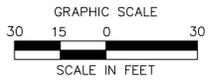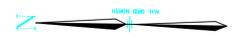


NO.	REVISION	DATE	DRWN	CHKD	APPRV.



Transmission Business

A

NPT
WMNF
UNDERGROUND ALIGNMENT-39
SCALE: 1"=30'
DATE: 10/27/17
DES: CHK:
DRW: APR:
TOWN:
WOODSTOCK
TRANSMISSION LINE:
WMNF
MILE NO:
DISCIPLINE/SHT NO:
SHEET OF
WMNFS139

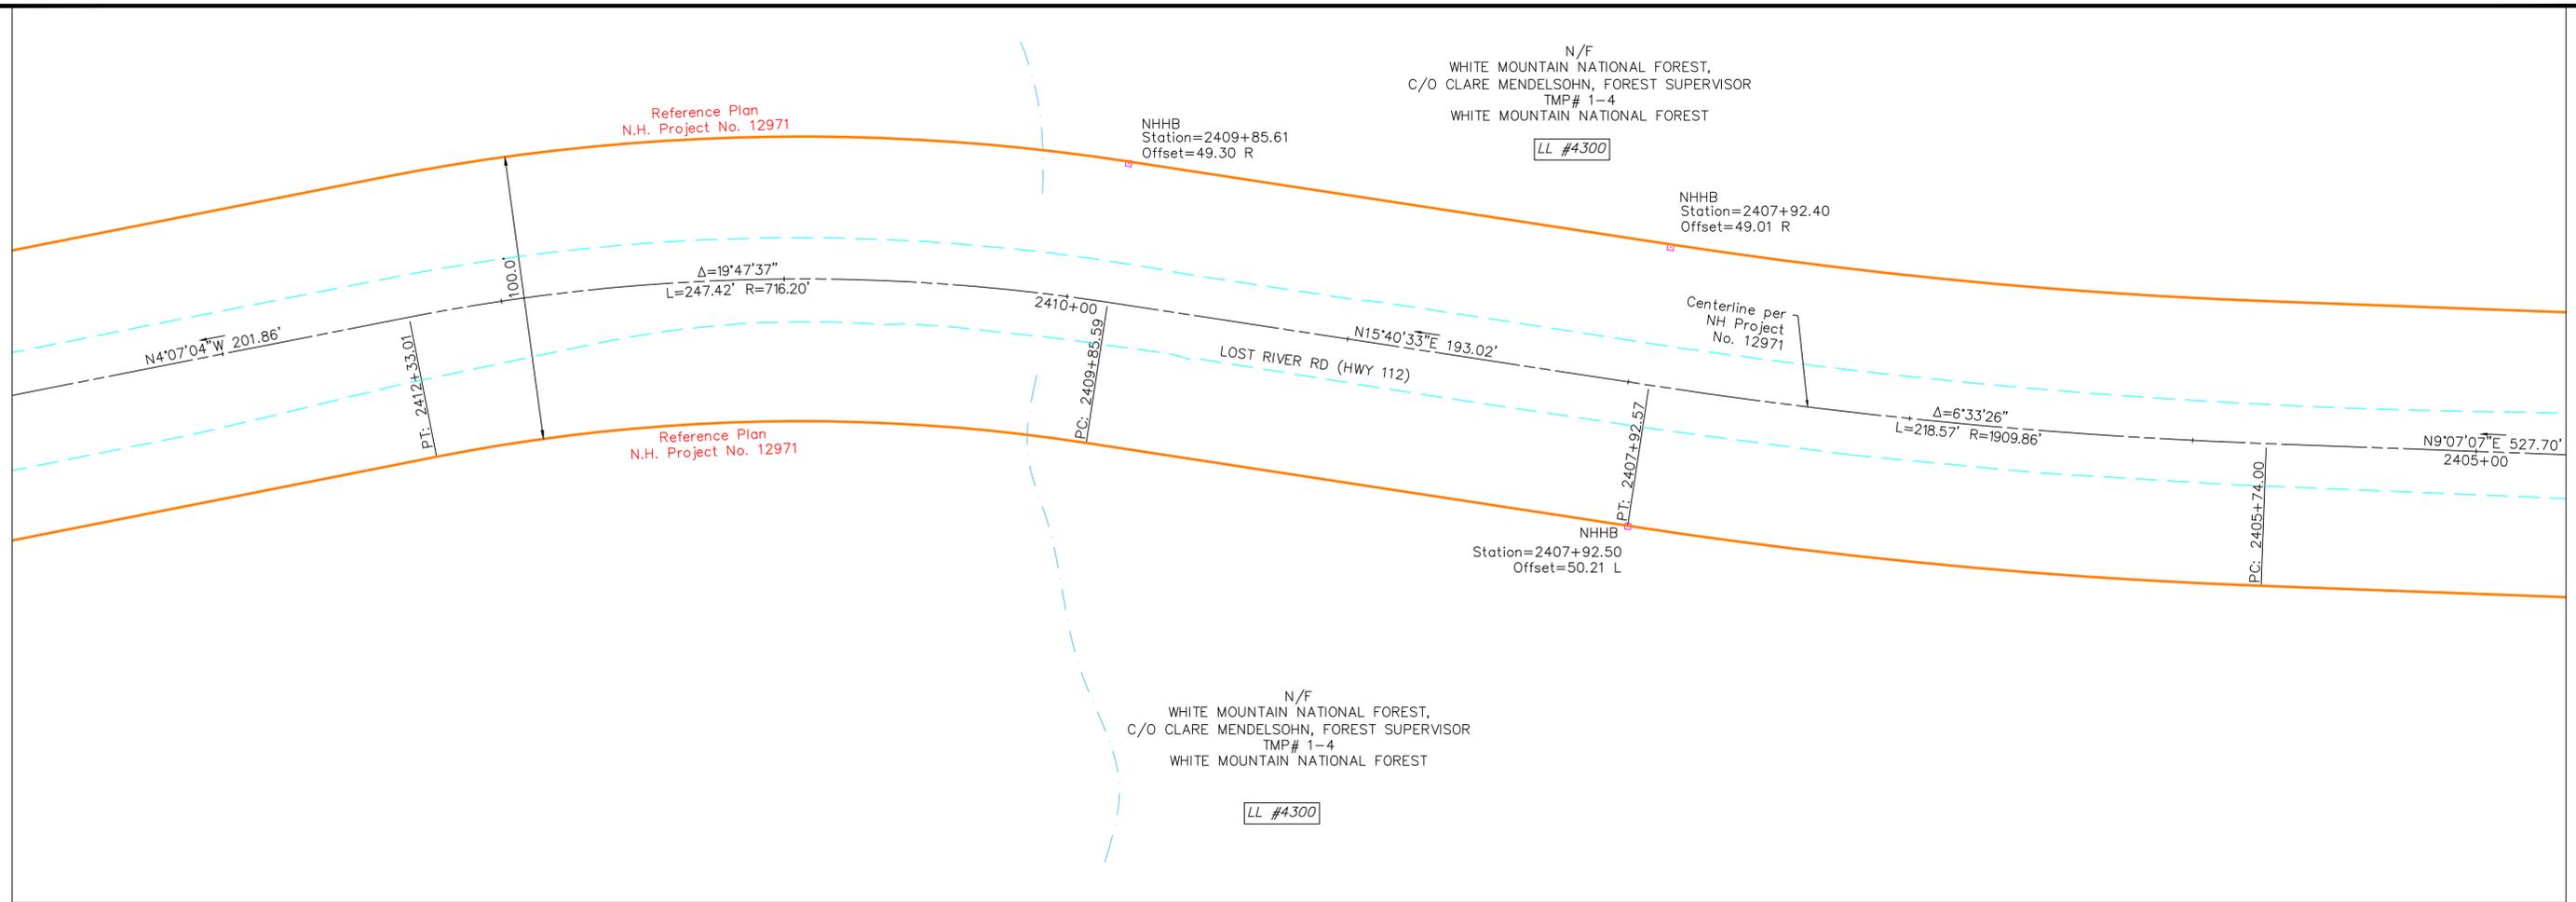



N/F
 WHITE MOUNTAIN NATIONAL FOREST,
 C/O CLARE MENDELSON, FOREST SUPERVISOR
 TMP# 1-4
 WHITE MOUNTAIN NATIONAL FOREST
 LL #4300

LEGEND:

- RIGHT OF WAY PER NHDOT-ROW PLANS AND COMMISSIONER'S RETURN OF LAYOUT
- RIGHT OF WAY PER HISTORIC TOWN AND COUNTY LAYOUT
- ROW OF WAY PER PRESCRIPTION
- RECORD PLAN PER INSUFFICIENT MONUMENTS
- RECORD PLAN PER LIMITED MONUMENTS
- RECORD PLAN PER SUFFICIENT MONUMENTS
- EDGE OF PAVEMENT
- EDGE OF GRAVEL
- SURVEY BASELINE
- STONE WALL
- EXISTING BUILDING
- ABUTTER TAX MAP LINE
- APPROXIMATE RAILROAD ROW SIDELINE
- I.PIN FOUND
- GRANITE / CONC. BOUND FOUND
- WATER COURSE

RIGHT OF WAY NOTES ROUTE 112:

1. GRAFTON COUNTY LAYOUT, BOOK 1, PAGE 298, 1830, THREE RODS WIDE.
2. GRAFTON COUNTY LAYOUT, BOOK 1, PAGE 303, 1840, THREE RODS WIDE.
3. PLAN OF RELOCATION OF PART OF LOST RIVER STATE AID ROAD AT CLARKS TURN - SO CALLED - IN TOWN OF WOODSTOCK AUGUST 1941.
4. LAYOUT OF LOST RIVER ROAD STATE OF NEW HAMPSHIRE PROJECT NO. S-2904 APPROVED SEPTEMBER 1956.
5. LAYOUT OF LOST RIVER ROAD STATE OF NEW HAMPSHIRE PROJECT NO. S-1025 APPROVED MAY 1969.
6. LAYOUT OF LOST RIVER ROAD STATE OF NEW HAMPSHIRE PROJECT NO. 10052 APPROVED AUGUST 1994.
7. LAYOUT OF LOST RIVER ROAD STATE OF NEW HAMPSHIRE PROJECT NO. 12971 APPROVED JULY 2004.
8. EMERGENCY RELIEF PROJECT NH RTE 112 STATE OF NEW HAMPSHIRE PROJECT NO. S-4293 AND S-4294 APPROVED OCTOBER 1961.
9. HIGHWAY EASEMENT PLANS FOR CONSTRUCTED NEW HAMPSHIRE PUBLIC LANDS HIGHWAY, WHITE MOUNTAIN NATIONAL FOREST, PROJECT NH PFH WMNF(FLT), FOREST HIGHWAY 5 NEW HAMPSHIRE 112, LOST RIVER ROAD, GRAFTON COUNTY, NEW HAMPSHIRE, PREPARED BY U.S. DEPARTMENT OF TRANSPORTATION, JUNE 2014.

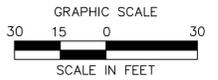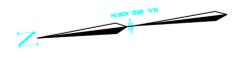

NO.	REVISION	DATE	DRWN	CHKD	APPRV.




Transmission Business

NPT
 WMNF
 UNDERGROUND ALIGNMENT-40
 SCALE: 1"=30'
 DATE: 10/27/17
 SHEET OF
 WMNFS140

N/F
WHITE MOUNTAIN NATIONAL FOREST,
C/O CLARE MENDELSON, FOREST SUPERVISOR
TMP# 1-4
WHITE MOUNTAIN NATIONAL FOREST

LL #4300

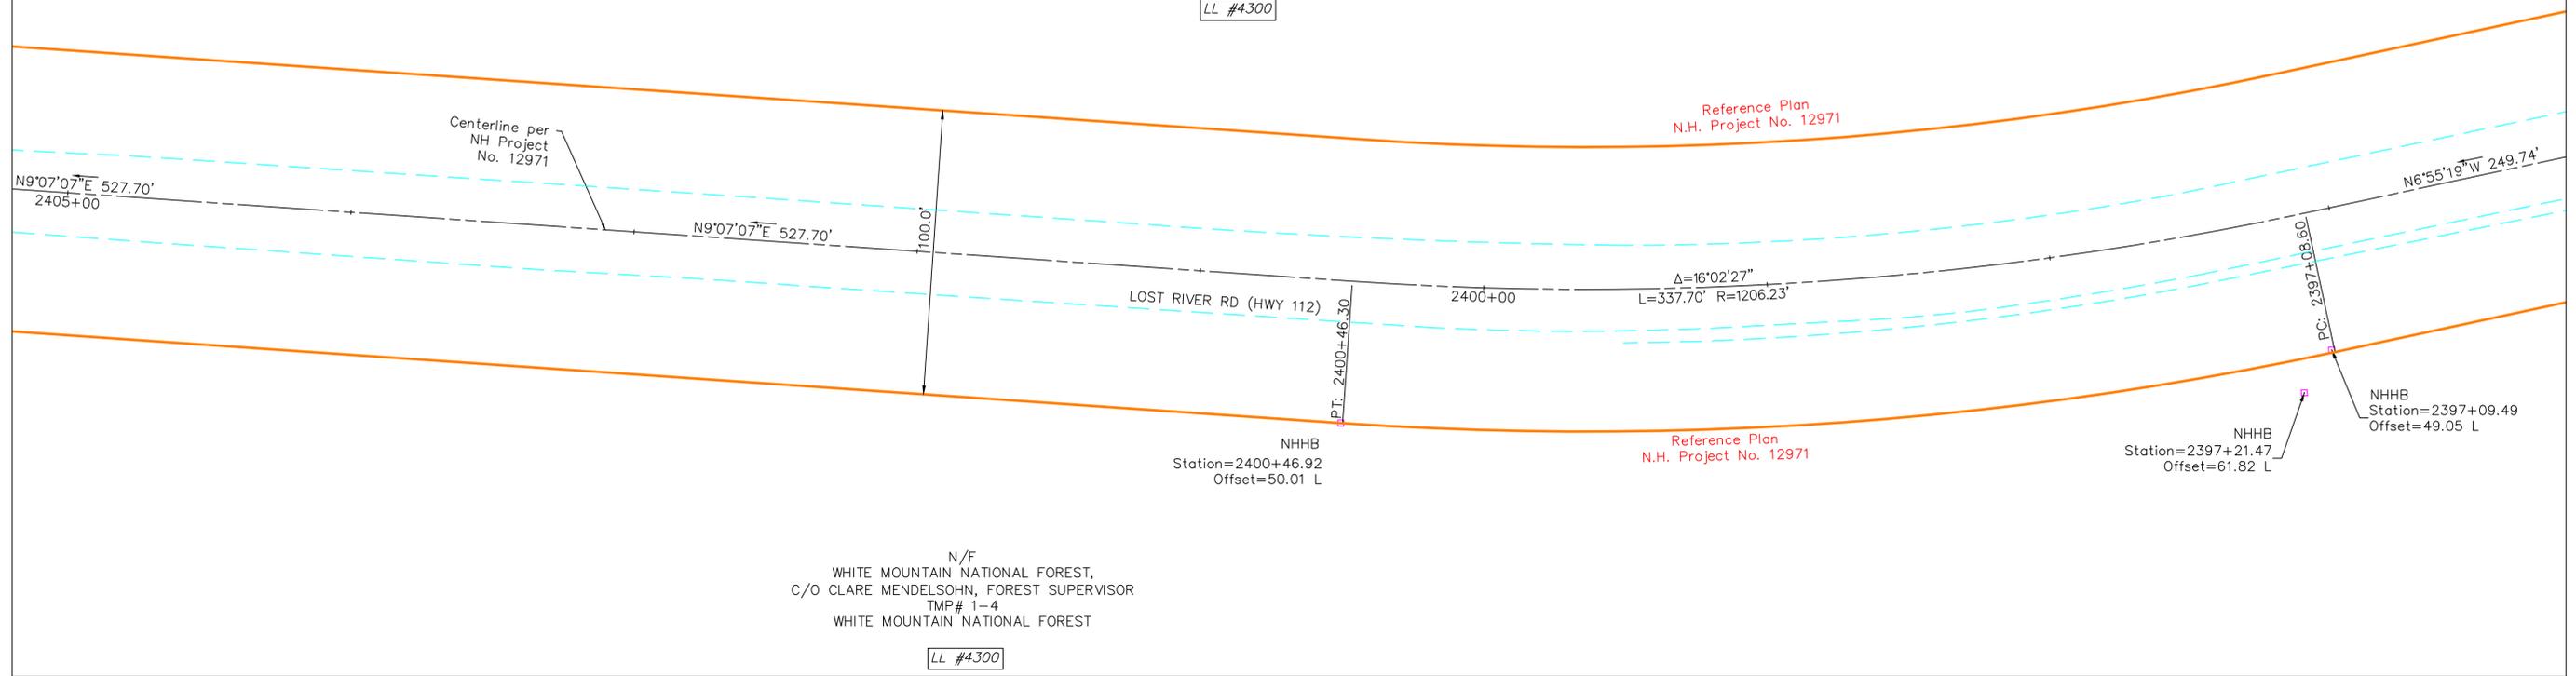

N/F
WHITE MOUNTAIN NATIONAL FOREST,
C/O CLARE MENDELSON, FOREST SUPERVISOR
TMP# 1-4
WHITE MOUNTAIN NATIONAL FOREST



LL #4300

LEGEND:


- RIGHT OF WAY PER NHDOT-ROW PLANS AND COMMISSIONER'S RETURN OF LAYOUT
- RIGHT OF WAY PER HISTORIC TOWN AND COUNTY LAYOUT
- ROW OF WAY PER PRESCRIPTION
- RECORD PLAN PER INSUFFICIENT MONUMENTS
- RECORD PLAN PER LIMITED MONUMENTS
- RECORD PLAN PER SUFFICIENT MONUMENTS
- EDGE OF PAVEMENT
- EDGE OF GRAVEL
- SURVEY BASELINE
- STONE WALL
- EXISTING BUILDING
- ABUTTER TAX MAP LINE
- APPROXIMATE RAILROAD ROW SIDELINE
- I.PIN FOUND
- GRANITE / CONC. BOUND FOUND
- WATER COURSE

RIGHT OF WAY NOTES ROUTE 112:

1. GRAFTON COUNTY LAYOUT, BOOK 1, PAGE 298, 1830, THREE RODS WIDE.
2. GRAFTON COUNTY LAYOUT, BOOK 1, PAGE 303, 1840, THREE RODS WIDE.
3. PLAN OF RELOCATION OF PART OF LOST RIVER STATE AID ROAD AT CLARK'S TURN - SO CALLED - IN TOWN OF WOODSTOCK AUGUST 1941.
4. LAYOUT OF LOST RIVER ROAD STATE OF NEW HAMPSHIRE PROJECT NO. S-2904 APPROVED SEPTEMBER 1956.
5. LAYOUT OF LOST RIVER ROAD STATE OF NEW HAMPSHIRE PROJECT NO. S-1025 APPROVED MAY 1969.
6. LAYOUT OF LOST RIVER ROAD STATE OF NEW HAMPSHIRE PROJECT NO. 10052 APPROVED AUGUST 1994.
7. LAYOUT OF LOST RIVER ROAD STATE OF NEW HAMPSHIRE PROJECT NO. 12971 APPROVED JULY 2004.
8. EMERGENCY RELIEF PROJECT NH RTE 112 STATE OF NEW HAMPSHIRE PROJECT NO. S-4293 AND S-4294 APPROVED OCTOBER 1961.
9. HIGHWAY EASEMENT PLANS FOR CONSTRUCTED NEW HAMPSHIRE PUBLIC LANDS HIGHWAY, WHITE MOUNTAIN NATIONAL FOREST, PROJECT NH PFH WMNF(FLT), FOREST HIGHWAY 5 NEW HAMPSHIRE 112, LOST RIVER ROAD, GRAFTON COUNTY, NEW HAMPSHIRE, PREPARED BY U.S. DEPARTMENT OF TRANSPORTATION, JUNE 2014.

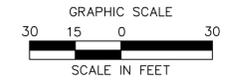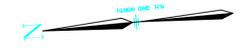

NO.	REVISION	DATE	DRWN	CHKD	APPRV.

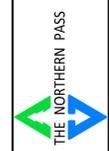

Transmission Business

A
NPT
WMNF
UNDERGROUND ALIGNMENT-41
SCALE: 1"=30'
DATE: 10/27/17
DES: CHK:
DRW: APR:
TOWN:
WOODSTOCK
TRANSMISSION LINE:
WMNF
MILE NO:
DISCIPLINE/SHT NO:
SHEET OF
WMNFS141

N/F
 WHITE MOUNTAIN NATIONAL FOREST,
 C/O CLARE MENDELSON, FOREST SUPERVISOR
 TMP# 1-4
 WHITE MOUNTAIN NATIONAL FOREST

LL #4300

Centerline per
 NH Project
 No. 12971

$\Delta=39^{\circ}51'01''$
 $L=549.66'$ $R=790.29'$
 LOST RIVER RD (HWY 112)

Reference Plan
 N.H. Project No. 12971
 Station=2389+09.20
 Offset=50.00 R

Station=2389+09.20
 Offset=66.00 R

Reference Plan
 N.H. Project No. 10052

NHNB
 Station=2394+58.69
 Offset=49.90 L

NHNB
 Station=2394+53.25
 Offset=63.22 L

N/F
 WHITE MOUNTAIN NATIONAL FOREST,
 C/O CLARE MENDELSON, FOREST SUPERVISOR
 TMP# 1-4
 WHITE MOUNTAIN NATIONAL FOREST

LL #4300



NHNB
 Station=2397+09.49
 Offset=49.05 L

LEGEND:

-  RIGHT OF WAY PER NHDOT-ROW PLANS AND COMMISSIONER'S RETURN OF LAYOUT
-  RIGHT OF WAY PER HISTORIC TOWN AND COUNTY LAYOUT
-  ROW OF WAY PER PRESCRIPTION
-  RECORD PLAN PER INSUFFICIENT MONUMENTS
-  RECORD PLAN PER LIMITED MONUMENTS
-  RECORD PLAN PER SUFFICIENT MONUMENTS
-  EDGE OF PAVEMENT
-  EDGE OF GRAVEL
-  SURVEY BASELINE
-  STONE WALL
-  EXISTING BUILDING
-  ABUTTER TAX MAP LINE
-  APPROXIMATE RAILROAD ROW SIDELINE
-  I.PIN FOUND
-  GRANITE / CONC. BOUND FOUND
-  WATER COURSE

RIGHT OF WAY NOTES ROUTE 112:

1. GRAFTON COUNTY LAYOUT, BOOK 1, PAGE 298, 1830, THREE RODS WIDE.
2. GRAFTON COUNTY LAYOUT, BOOK 1, PAGE 303, 1840, THREE RODS WIDE.
3. PLAN OF RELOCATION OF PART OF LOST RIVER STATE AID ROAD AT CLARK'S TURN - SO CALLED - IN TOWN OF WOODSTOCK AUGUST 1941.
4. LAYOUT OF LOST RIVER ROAD STATE OF NEW HAMPSHIRE PROJECT NO. S-2904 APPROVED SEPTEMBER 1956.
5. LAYOUT OF LOST RIVER ROAD STATE OF NEW HAMPSHIRE PROJECT NO. S-1025 APPROVED MAY 1969.
6. LAYOUT OF LOST RIVER ROAD STATE OF NEW HAMPSHIRE PROJECT NO. 10052 APPROVED AUGUST 1994.
7. LAYOUT OF LOST RIVER ROAD STATE OF NEW HAMPSHIRE PROJECT NO. 12971 APPROVED JULY 2004.
8. EMERGENCY RELIEF PROJECT NH RTE 112 STATE OF NEW HAMPSHIRE PROJECT NO. S-4293 AND S-4294 APPROVED OCTOBER 1961.
9. HIGHWAY EASEMENT PLANS FOR CONSTRUCTED NEW HAMPSHIRE PUBLIC LANDS HIGHWAY, WHITE MOUNTAIN NATIONAL FOREST, PROJECT NH PFH WMNF(FLT), FOREST HIGHWAY 5 NEW HAMPSHIRE 112, LOST RIVER ROAD, GRAFTON COUNTY, NEW HAMPSHIRE, PREPARED BY U.S. DEPARTMENT OF TRANSPORTATION, JUNE 2014.

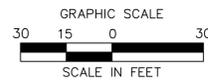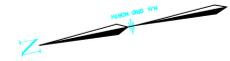


NO.	REVISION	DATE	DRWN	CHKD	APPRV.



Transmission Business

A

NPT
 WMNF
 UNDERGROUND ALIGNMENT-42
 SCALE: 1"=30'
 DATE: 10/27/17
 DES: CHK:
 DRW: APR:
 TOWN:
 WOODSTOCK
 TRANSMISSION LINE:
 WMNF
 MILE NO:
 DISCIPLINE/SHT NO:
 SHEET OF
 WMNFS142

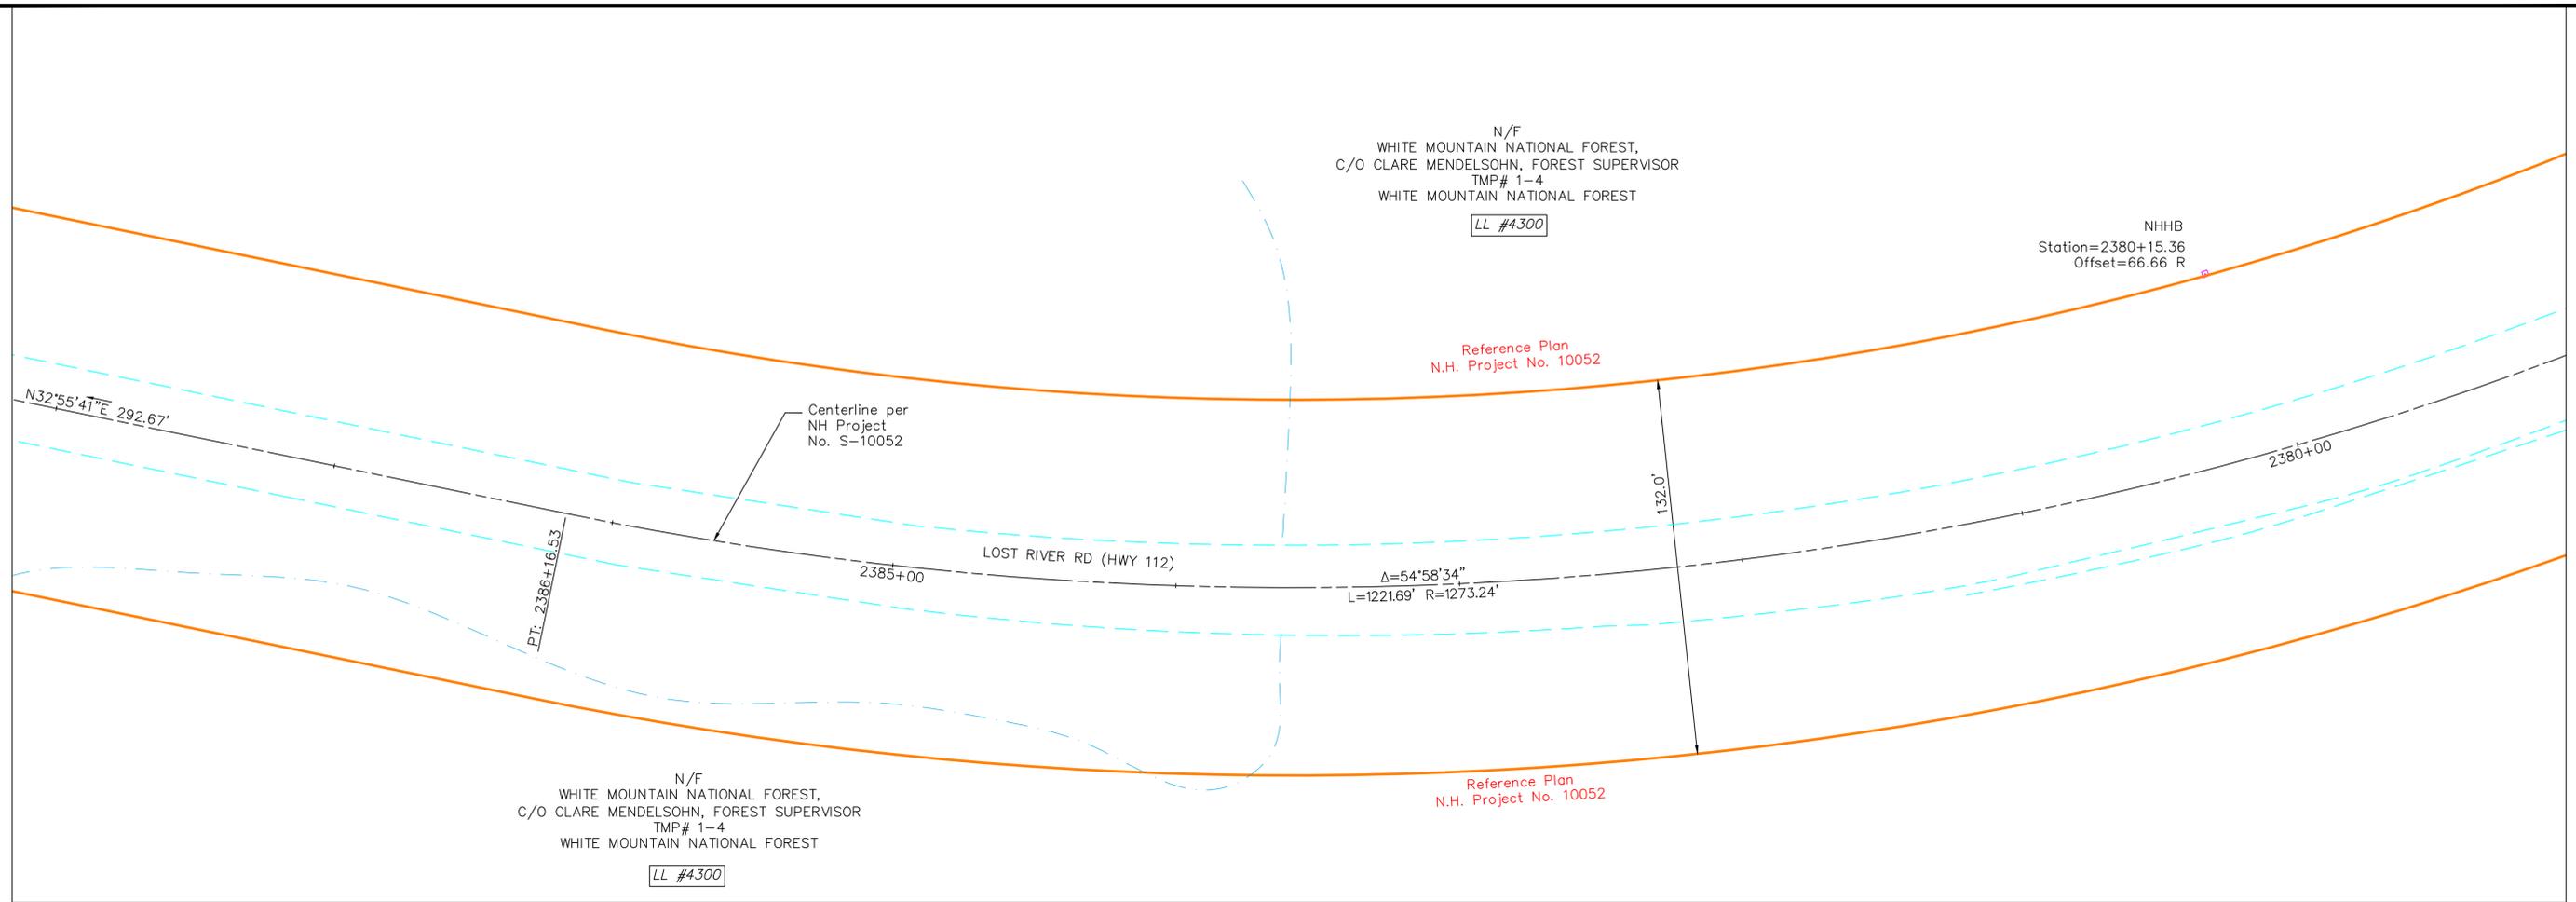


LEGEND:

- RIGHT OF WAY PER NHDOT-ROW PLANS AND COMMISSIONER'S RETURN OF LAYOUT
- RIGHT OF WAY PER HISTORIC TOWN AND COUNTY LAYOUT
- ROW OF WAY PER PRESCRIPTION
- RECORD PLAN PER INSUFFICIENT MONUMENTS
- RECORD PLAN PER LIMITED MONUMENTS
- RECORD PLAN PER SUFFICIENT MONUMENTS
- EDGE OF PAVEMENT
- EDGE OF GRAVEL
- SURVEY BASELINE
- STONE WALL
- EXISTING BUILDING
- ABUTTER TAX MAP LINE
- APPROXIMATE RAILROAD ROW SIDELINE
- I.PIN FOUND
- GRANITE / CONC. BOUND FOUND
- WATER COURSE

RIGHT OF WAY NOTES ROUTE 112:

1. GRAFTON COUNTY LAYOUT, BOOK 1, PAGE 298, 1830, THREE RODS WIDE.
2. GRAFTON COUNTY LAYOUT, BOOK 1, PAGE 303, 1840, THREE RODS WIDE.
3. PLAN OF RELOCATION OF PART OF LOST RIVER STATE AID ROAD AT CLARK'S TURN - SO CALLED - IN TOWN OF WOODSTOCK AUGUST 1941.
4. LAYOUT OF LOST RIVER ROAD STATE OF NEW HAMPSHIRE PROJECT NO. S-2904 APPROVED SEPTEMBER 1956.
5. LAYOUT OF LOST RIVER ROAD STATE OF NEW HAMPSHIRE PROJECT NO. S-1025 APPROVED MAY 1969.
6. LAYOUT OF LOST RIVER ROAD STATE OF NEW HAMPSHIRE PROJECT NO. 10052 APPROVED AUGUST 1994.
7. LAYOUT OF LOST RIVER ROAD STATE OF NEW HAMPSHIRE PROJECT NO. 12971 APPROVED JULY 2004.
8. EMERGENCY RELIEF PROJECT NH RTE 112 STATE OF NEW HAMPSHIRE PROJECT NO. S-4293 AND S-4294 APPROVED OCTOBER 1961.
9. HIGHWAY EASEMENT PLANS FOR CONSTRUCTED NEW HAMPSHIRE PUBLIC LANDS HIGHWAY, WHITE MOUNTAIN NATIONAL FOREST, PROJECT NH PFH WMNF(FLT), FOREST HIGHWAY 5 NEW HAMPSHIRE 112, LOST RIVER ROAD, GRAFTON COUNTY, NEW HAMPSHIRE, PREPARED BY U.S. DEPARTMENT OF TRANSPORTATION, JUNE 2014.

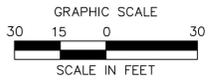

NO.	REVISION	DATE	DRWN	CHKD	APPRV.



Transmission Business

A

NPT
WMNF
UNDERGROUND ALIGNMENT-43
SCALE: 1"=30'
DATE: 10/27/17
DES: CHK:
DRW: APR:
TOWN:
WOODSTOCK
TRANSMISSION LINE:
WMNF
MILE NO:
DISCIPLINE/SHT NO:
SHEET OF
WMNFS143

N/F
 WHITE MOUNTAIN NATIONAL FOREST,
 C/O CLARE MENDELSON, FOREST SUPERVISOR
 TMP# 1-4
 WHITE MOUNTAIN NATIONAL FOREST

LL #4300

Reference Plan
 N.H. Project No. 10052

NHNB
 Station=2373+98.36
 Offset=66.21 R

Centerline per
 NH Project
 No. S-10052

N22°02'52" W 555.21'

$\Delta=54^{\circ}58'34''$
 $L=1221.69'$ $R=1273.24'$

LOST RIVER RD (HWY 112)
 2375+00

P.C. 2373+94.84

Reference Plan
 N.H. Project No. 10052

N/F
 WHITE MOUNTAIN NATIONAL FOREST,
 C/O CLARE MENDELSON, FOREST SUPERVISOR
 TMP# 1-4
 WHITE MOUNTAIN NATIONAL FOREST


LL #4300

LEGEND:

-  RIGHT OF WAY PER NHDOT-ROW PLANS AND COMMISSIONER'S RETURN OF LAYOUT
-  RIGHT OF WAY PER HISTORIC TOWN AND COUNTY LAYOUT
-  ROW OF WAY PER PRESCRIPTION
-  RECORD PLAN PER INSUFFICIENT MONUMENTS
-  RECORD PLAN PER LIMITED MONUMENTS
-  RECORD PLAN PER SUFFICIENT MONUMENTS
-  EDGE OF PAVEMENT
-  EDGE OF GRAVEL
-  SURVEY BASELINE
-  STONE WALL
-  EXISTING BUILDING
-  ABUTTER TAX MAP LINE
-  APPROXIMATE RAILROAD ROW SIDELINE
-  I.PIN FOUND
-  GRANITE / CONC. BOUND FOUND
-  WATER COURSE

RIGHT OF WAY NOTES ROUTE 112:

1. GRAFTON COUNTY LAYOUT, BOOK 1, PAGE 298, 1830, THREE RODS WIDE.
2. GRAFTON COUNTY LAYOUT, BOOK 1, PAGE 303, 1840, THREE RODS WIDE.
3. PLAN OF RELOCATION OF PART OF LOST RIVER STATE AID ROAD AT CLARKS TURN - SO CALLED - IN TOWN OF WOODSTOCK AUGUST 1941.
4. LAYOUT OF LOST RIVER ROAD STATE OF NEW HAMPSHIRE PROJECT NO. S-2904 APPROVED SEPTEMBER 1956.
5. LAYOUT OF LOST RIVER ROAD STATE OF NEW HAMPSHIRE PROJECT NO. S-1025 APPROVED MAY 1969.
6. LAYOUT OF LOST RIVER ROAD STATE OF NEW HAMPSHIRE PROJECT NO. 10052 APPROVED AUGUST 1994.
7. LAYOUT OF LOST RIVER ROAD STATE OF NEW HAMPSHIRE PROJECT NO. 12971 APPROVED JULY 2004.
8. EMERGENCY RELIEF PROJECT NH RTE 112 STATE OF NEW HAMPSHIRE PROJECT NO. S-4293 AND S-4294 APPROVED OCTOBER 1961.
9. HIGHWAY EASEMENT PLANS FOR CONSTRUCTED NEW HAMPSHIRE PUBLIC LANDS HIGHWAY, WHITE MOUNTAIN NATIONAL FOREST, PROJECT NH PFH WMNF(FLT), FOREST HIGHWAY 5 NEW HAMPSHIRE 112, LOST RIVER ROAD, GRAFTON COUNTY, NEW HAMPSHIRE, PREPARED BY U.S. DEPARTMENT OF TRANSPORTATION, JUNE 2014.

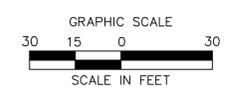


NO.	REVISION	DATE	DRWN	CHKD	APPRV.



Transmission Business

A

NPT
 WMNF
 UNDERGROUND ALIGNMENT-44
 SCALE: 1"=30'
 DATE: 10/27/17
 DES: CHK:
 DRW: APR:
 TOWN:
 WOODSTOCK
 TRANSMISSION LINE:
 WMNF
 MILE NO:
 DISCIPLINE/SHT NO:
 SHEET OF
 WMNFS144


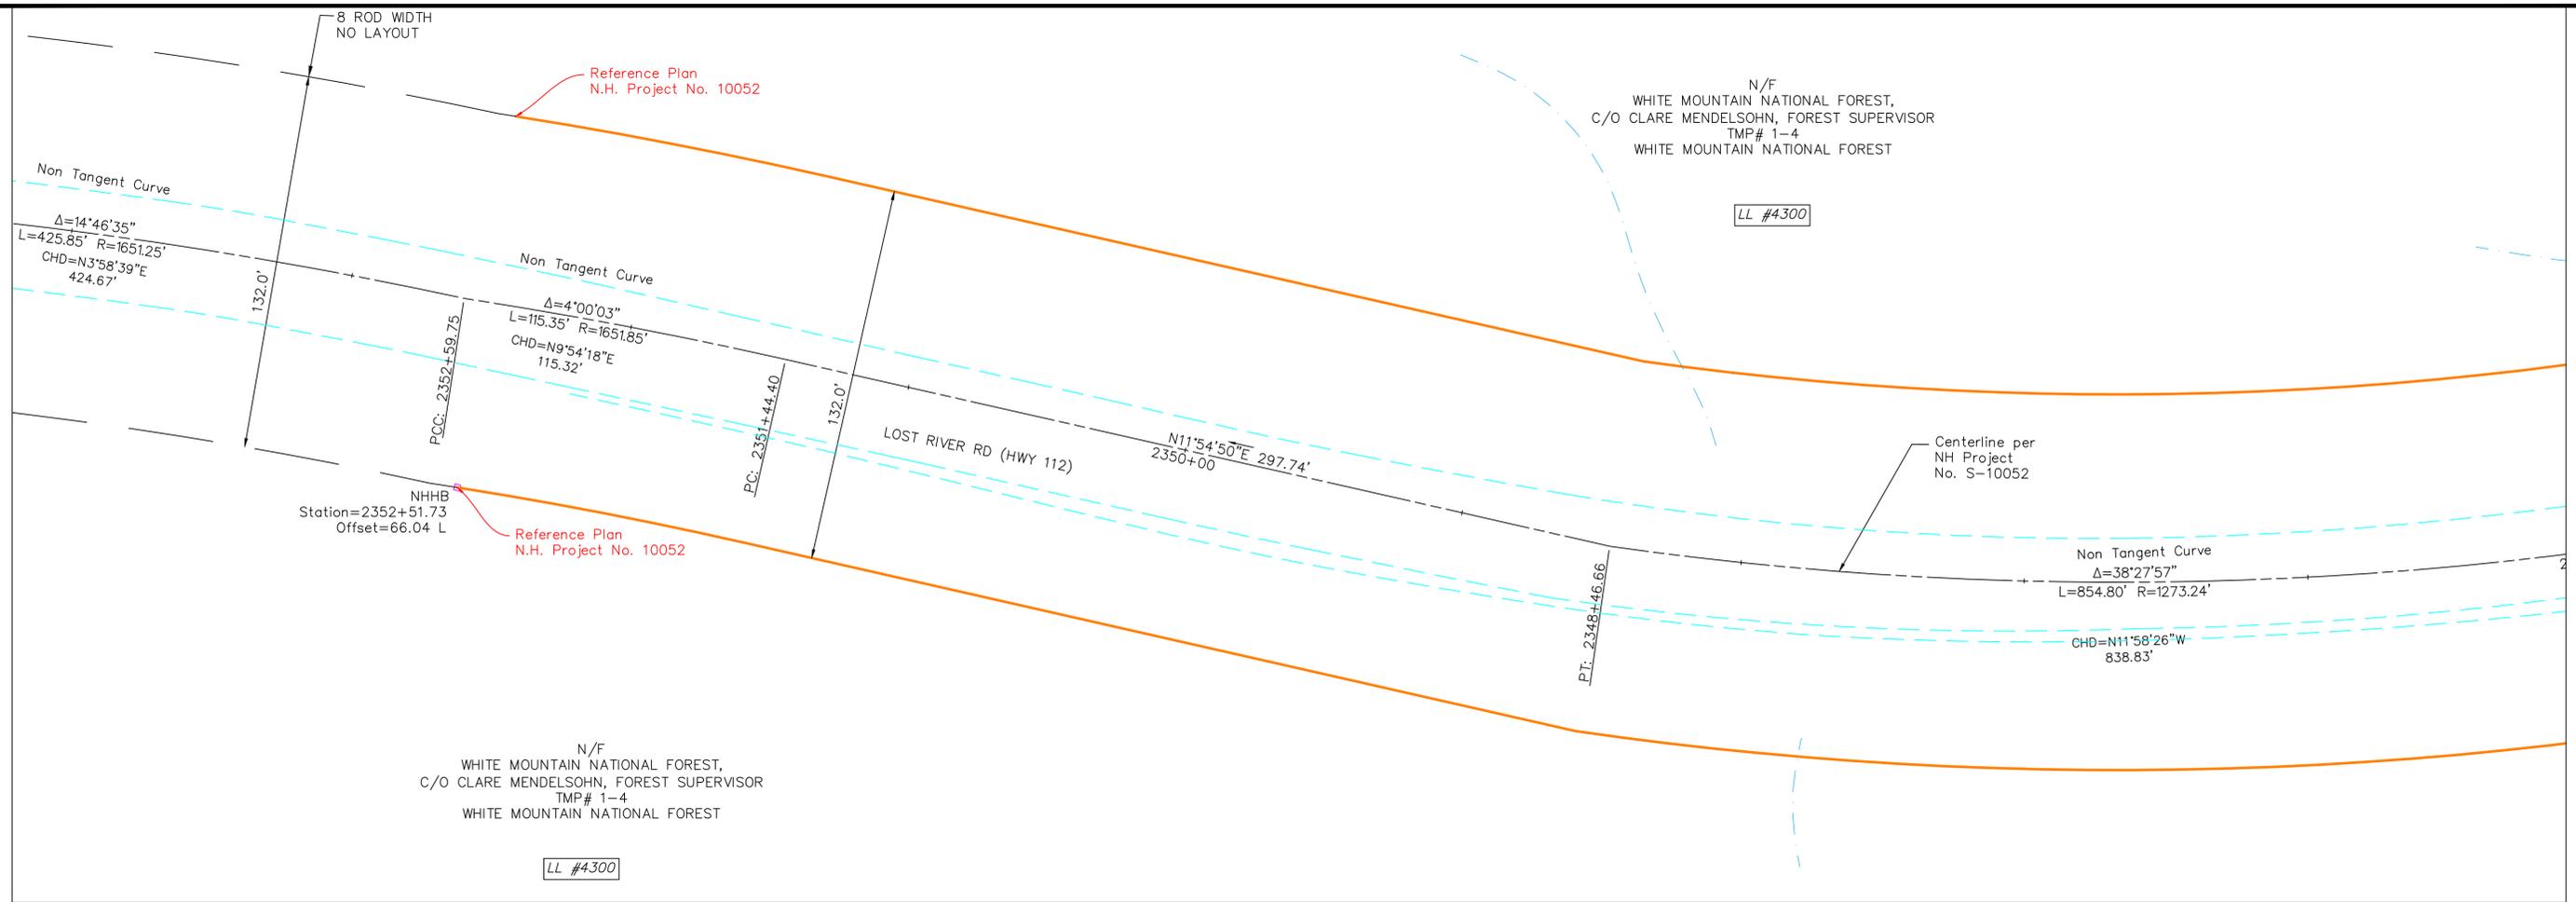


LEGEND:


- RIGHT OF WAY PER NHDOT-ROW PLANS AND COMMISSIONER'S RETURN OF LAYOUT
- RIGHT OF WAY PER HISTORIC TOWN AND COUNTY LAYOUT
- ROW OF WAY PER PRESCRIPTION
- RECORD PLAN PER INSUFFICIENT MONUMENTS
- RECORD PLAN PER LIMITED MONUMENTS
- RECORD PLAN PER SUFFICIENT MONUMENTS
- EDGE OF PAVEMENT
- EDGE OF GRAVEL
- SURVEY BASELINE
- STONE WALL
- EXISTING BUILDING
- ABUTTER TAX MAP LINE
- APPROXIMATE RAILROAD ROW SIDELINE
- I.PIN FOUND
- GRANITE / CONC. BOUND FOUND
- WATER COURSE

RIGHT OF WAY NOTES ROUTE 112:

1. GRAFTON COUNTY LAYOUT, BOOK 1, PAGE 298, 1830, THREE RODS WIDE.
2. GRAFTON COUNTY LAYOUT, BOOK 1, PAGE 303, 1840, THREE RODS WIDE.
3. PLAN OF RELOCATION OF PART OF LOST RIVER STATE AID ROAD AT CLARK'S TURN - SO CALLED - IN TOWN OF WOODSTOCK AUGUST 1941.
4. LAYOUT OF LOST RIVER ROAD STATE OF NEW HAMPSHIRE PROJECT NO. S-2904 APPROVED SEPTEMBER 1956.
5. LAYOUT OF LOST RIVER ROAD STATE OF NEW HAMPSHIRE PROJECT NO. S-1025 APPROVED MAY 1969.
6. LAYOUT OF LOST RIVER ROAD STATE OF NEW HAMPSHIRE PROJECT NO. 10052 APPROVED AUGUST 1994.
7. LAYOUT OF LOST RIVER ROAD STATE OF NEW HAMPSHIRE PROJECT NO. 12971 APPROVED JULY 2004.
8. EMERGENCY RELIEF PROJECT NH RTE 112 STATE OF NEW HAMPSHIRE PROJECT NO. S-4293 AND S-4294 APPROVED OCTOBER 1961.
9. HIGHWAY EASEMENT PLANS FOR CONSTRUCTED NEW HAMPSHIRE PUBLIC LANDS HIGHWAY, WHITE MOUNTAIN NATIONAL FOREST, PROJECT NH PFH WMNF(FLT), FOREST HIGHWAY 5 NEW HAMPSHIRE 112, LOST RIVER ROAD, GRAFTON COUNTY, NEW HAMPSHIRE, PREPARED BY U.S. DEPARTMENT OF TRANSPORTATION, JUNE 2014.

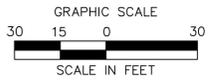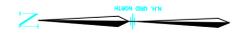


NO.	REVISION	DATE	DRWN	CHKD	APPRV.

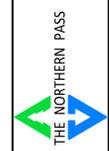

Transmission Business

A

NPT
WMNF
UNDERGROUND ALIGNMENT-47
SCALE: 1"=30'
DATE: 10/27/17
DES: CHK:
DRW: APR:
TOWN:
WOODSTOCK
TRANSMISSION LINE:
WMNF
MILE NO:
DISCIPLINE/SHT NO:
SHEET OF
WMNFS147


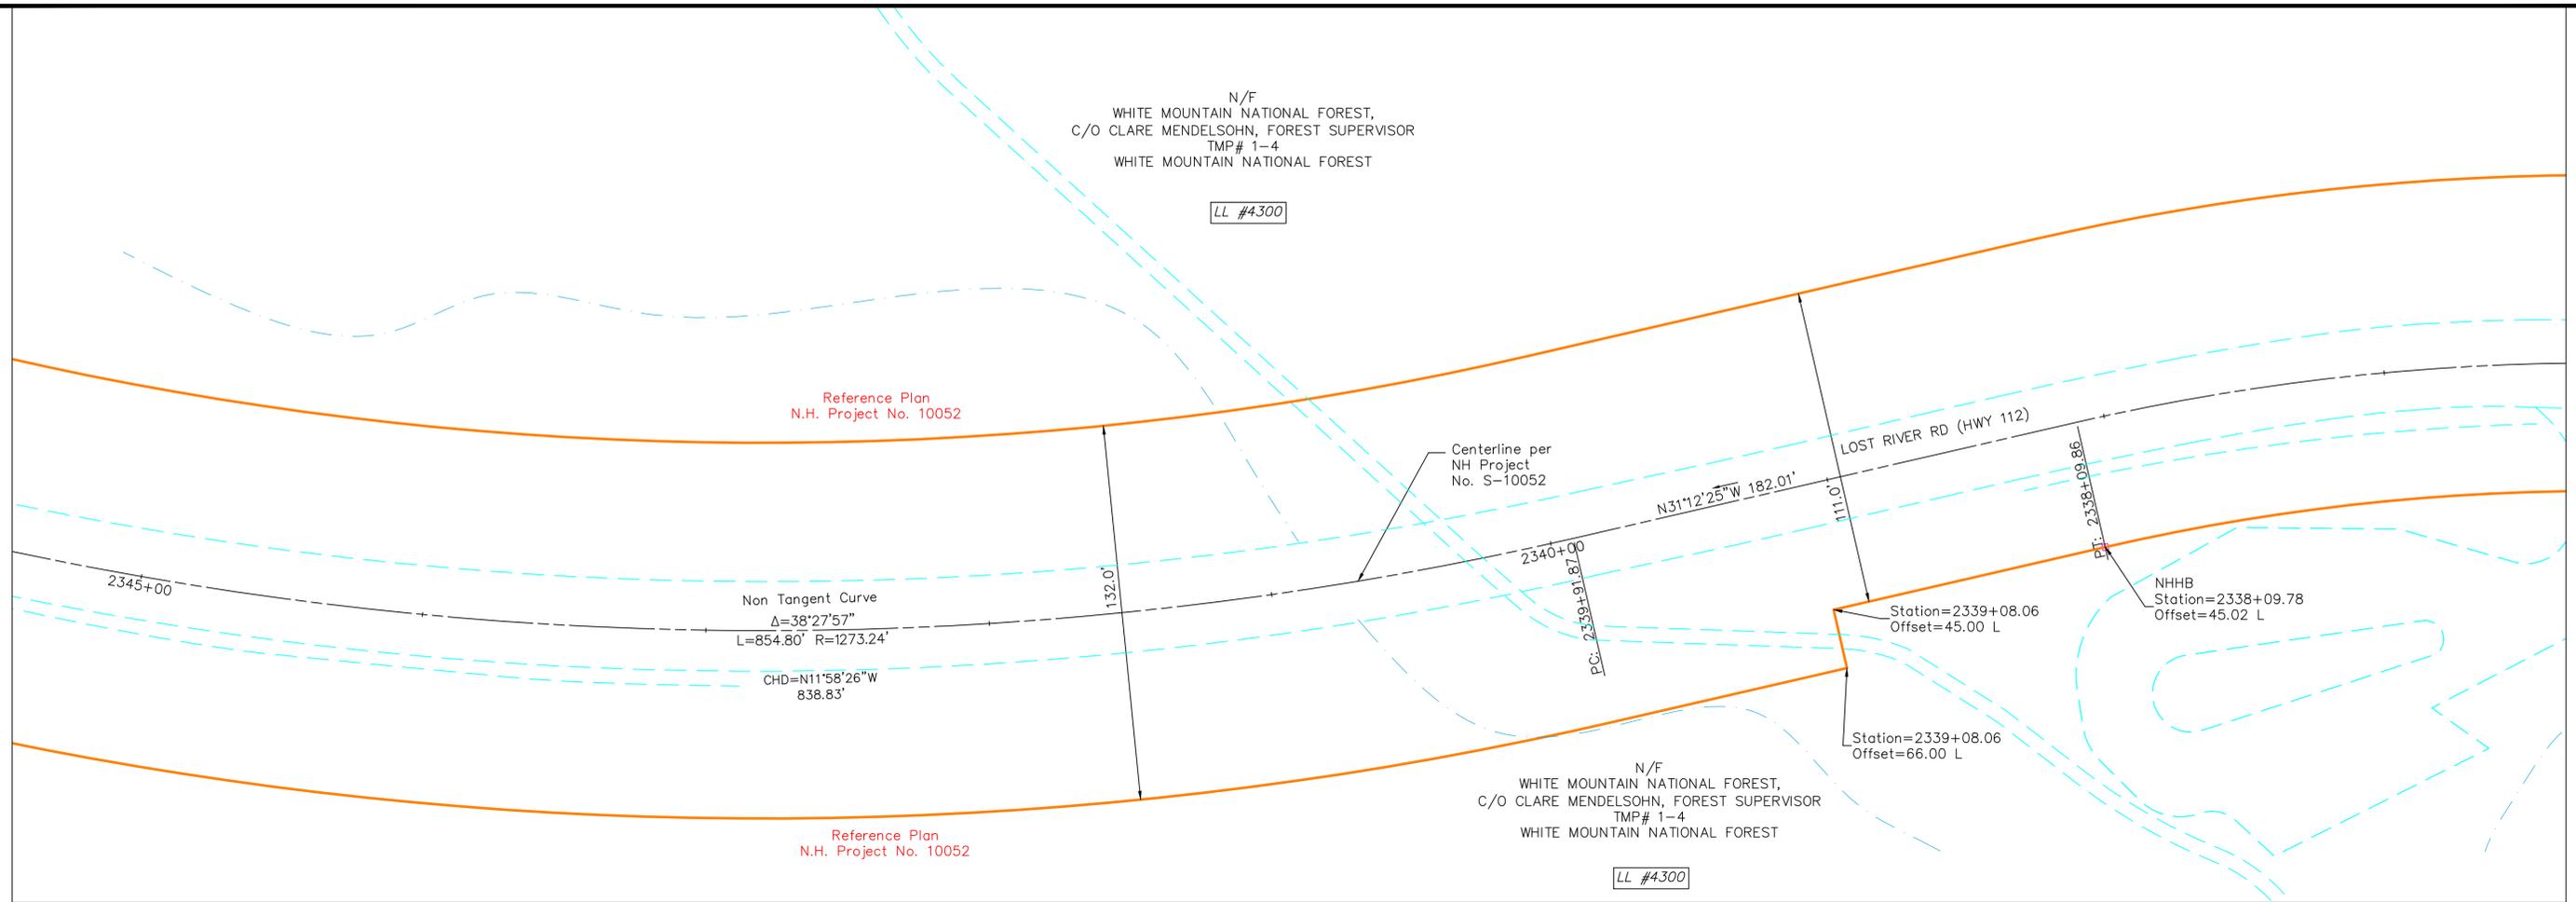


LEGEND:

- RIGHT OF WAY PER NHDOT-ROW PLANS AND COMMISSIONER'S RETURN OF LAYOUT
- RIGHT OF WAY PER HISTORIC TOWN AND COUNTY LAYOUT
- ROW OF WAY PER PRESCRIPTION
- RECORD PLAN PER INSUFFICIENT MONUMENTS
- RECORD PLAN PER LIMITED MONUMENTS
- RECORD PLAN PER SUFFICIENT MONUMENTS
- EDGE OF PAVEMENT
- EDGE OF GRAVEL
- SURVEY BASELINE
- STONE WALL
- EXISTING BUILDING
- ABUTTER TAX MAP LINE
- APPROXIMATE RAILROAD ROW SIDELINE
- I.PIN FOUND
- GRANITE / CONC. BOUND FOUND
- WATER COURSE

RIGHT OF WAY NOTES ROUTE 112:

1. GRAFTON COUNTY LAYOUT, BOOK 1, PAGE 298, 1830, THREE RODS WIDE.
2. GRAFTON COUNTY LAYOUT, BOOK 1, PAGE 303, 1840, THREE RODS WIDE.
3. PLAN OF RELOCATION OF PART OF LOST RIVER STATE AID ROAD AT CLARK'S TURN - SO CALLED - IN TOWN OF WOODSTOCK AUGUST 1941.
4. LAYOUT OF LOST RIVER ROAD STATE OF NEW HAMPSHIRE PROJECT NO. S-2904 APPROVED SEPTEMBER 1956.
5. LAYOUT OF LOST RIVER ROAD STATE OF NEW HAMPSHIRE PROJECT NO. S-1025 APPROVED MAY 1969.
6. LAYOUT OF LOST RIVER ROAD STATE OF NEW HAMPSHIRE PROJECT NO. 10052 APPROVED AUGUST 1994.
7. LAYOUT OF LOST RIVER ROAD STATE OF NEW HAMPSHIRE PROJECT NO. 12971 APPROVED JULY 2004.
8. EMERGENCY RELIEF PROJECT NH RTE 112 STATE OF NEW HAMPSHIRE PROJECT NO. S-4293 AND S-4294 APPROVED OCTOBER 1961.
9. HIGHWAY EASEMENT PLANS FOR CONSTRUCTED NEW HAMPSHIRE PUBLIC LANDS HIGHWAY, WHITE MOUNTAIN NATIONAL FOREST, PROJECT NH PFH WMNF(FLT), FOREST HIGHWAY 5 NEW HAMPSHIRE 112, LOST RIVER ROAD, GRAFTON COUNTY, NEW HAMPSHIRE, PREPARED BY U.S. DEPARTMENT OF TRANSPORTATION, JUNE 2014.

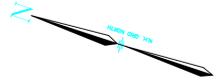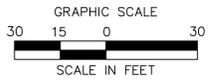

NO.	REVISION	DATE	DRWN	CHKD	APPRV.



Transmission Business


A

NPT
WMNF
UNDERGROUND ALIGNMENT-48
SCALE: 1"=30'
DATE: 10/27/17
DES: CHK:
DRW: APR:
TOWN:
WOODSTOCK
TRANSMISSION LINE:
WMNF
MILE NO:
DISCIPLINE/SHT NO:
SHEET OF
WMNFS148

N/F
 WHITE MOUNTAIN NATIONAL FOREST,
 C/O CLARE MENDELSON, FOREST SUPERVISOR
 TMP# 1-4
 WHITE MOUNTAIN NATIONAL FOREST

LL #4300

Reference Plan
 N.H. Project No. 10052

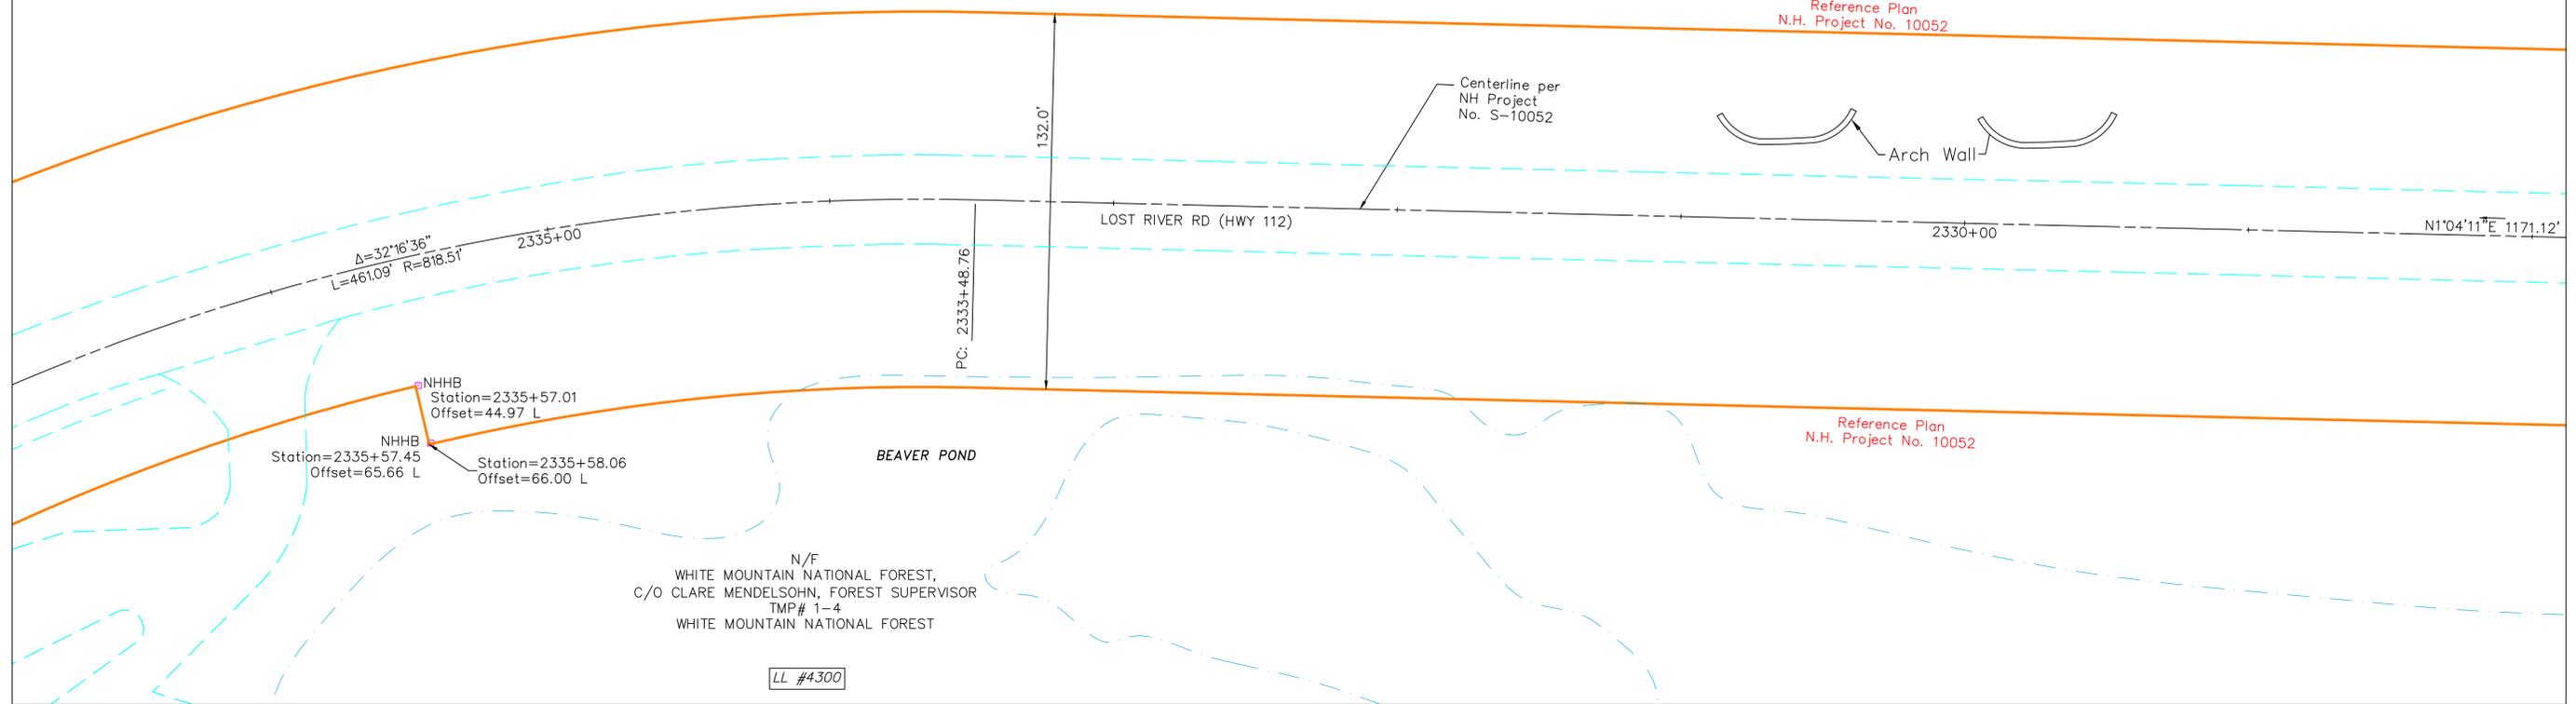

N/F
 WHITE MOUNTAIN NATIONAL FOREST,
 C/O CLARE MENDELSON, FOREST SUPERVISOR
 TMP# 1-4
 WHITE MOUNTAIN NATIONAL FOREST


LL #4300

LEGEND:

- RIGHT OF WAY PER NHDOT-ROW PLANS AND COMMISSIONER'S RETURN OF LAYOUT
- RIGHT OF WAY PER HISTORIC TOWN AND COUNTY LAYOUT
- ROW OF WAY PER PRESCRIPTION
- RECORD PLAN PER INSUFFICIENT MONUMENTS
- RECORD PLAN PER LIMITED MONUMENTS
- RECORD PLAN PER SUFFICIENT MONUMENTS
- EDGE OF PAVEMENT
- EDGE OF GRAVEL
- SURVEY BASELINE
- STONE WALL
- EXISTING BUILDING
- ABUTTER TAX MAP LINE
- APPROXIMATE RAILROAD ROW SIDELINE
- I.PIN FOUND
- GRANITE / CONC. BOUND FOUND
- WATER COURSE

RIGHT OF WAY NOTES ROUTE 112:

1. GRAFTON COUNTY LAYOUT, BOOK 1, PAGE 298, 1830, THREE RODS WIDE.
2. GRAFTON COUNTY LAYOUT, BOOK 1, PAGE 303, 1840, THREE RODS WIDE.
3. PLAN OF RELOCATION OF PART OF LOST RIVER STATE AID ROAD AT CLARK'S TURN - SO CALLED - IN TOWN OF WOODSTOCK AUGUST 1941.
4. LAYOUT OF LOST RIVER ROAD STATE OF NEW HAMPSHIRE PROJECT NO. S-2904 APPROVED SEPTEMBER 1956.
5. LAYOUT OF LOST RIVER ROAD STATE OF NEW HAMPSHIRE PROJECT NO. S-1025 APPROVED MAY 1969.
6. LAYOUT OF LOST RIVER ROAD STATE OF NEW HAMPSHIRE PROJECT NO. 10052 APPROVED AUGUST 1994.
7. LAYOUT OF LOST RIVER ROAD STATE OF NEW HAMPSHIRE PROJECT NO. 12971 APPROVED JULY 2004.
8. EMERGENCY RELIEF PROJECT NH RTE 112 STATE OF NEW HAMPSHIRE PROJECT NO. S-4293 AND S-4294 APPROVED OCTOBER 1961.
9. HIGHWAY EASEMENT PLANS FOR CONSTRUCTED NEW HAMPSHIRE PUBLIC LANDS HIGHWAY, WHITE MOUNTAIN NATIONAL FOREST, PROJECT NH PFH WMNF(FLT), FOREST HIGHWAY 5 NEW HAMPSHIRE 112, LOST RIVER ROAD, GRAFTON COUNTY, NEW HAMPSHIRE, PREPARED BY U.S. DEPARTMENT OF TRANSPORTATION, JUNE 2014.

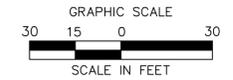

NO.	REVISION	DATE	DRWN	CHKD	APPRV.



Transmission Business


A

NPT
 WMNF
 UNDERGROUND ALIGNMENT-49
 SCALE: 1"=30'
 DATE: 10/27/17
 DES: CHK:
 DRW: APR:
 TOWN:
 WOODSTOCK
 TRANSMISSION LINE:
 WMNF
 MILE NO:
 DISCIPLINE/SHT NO:
 SHEET OF
 WMNFS149

N/F
WHITE MOUNTAIN NATIONAL FOREST,
C/O CLARE MENDELSON, FOREST SUPERVISOR
TMP# 1-4
WHITE MOUNTAIN NATIONAL FOREST

LL #4300

Reference Plan
N.H. Project No. 10052

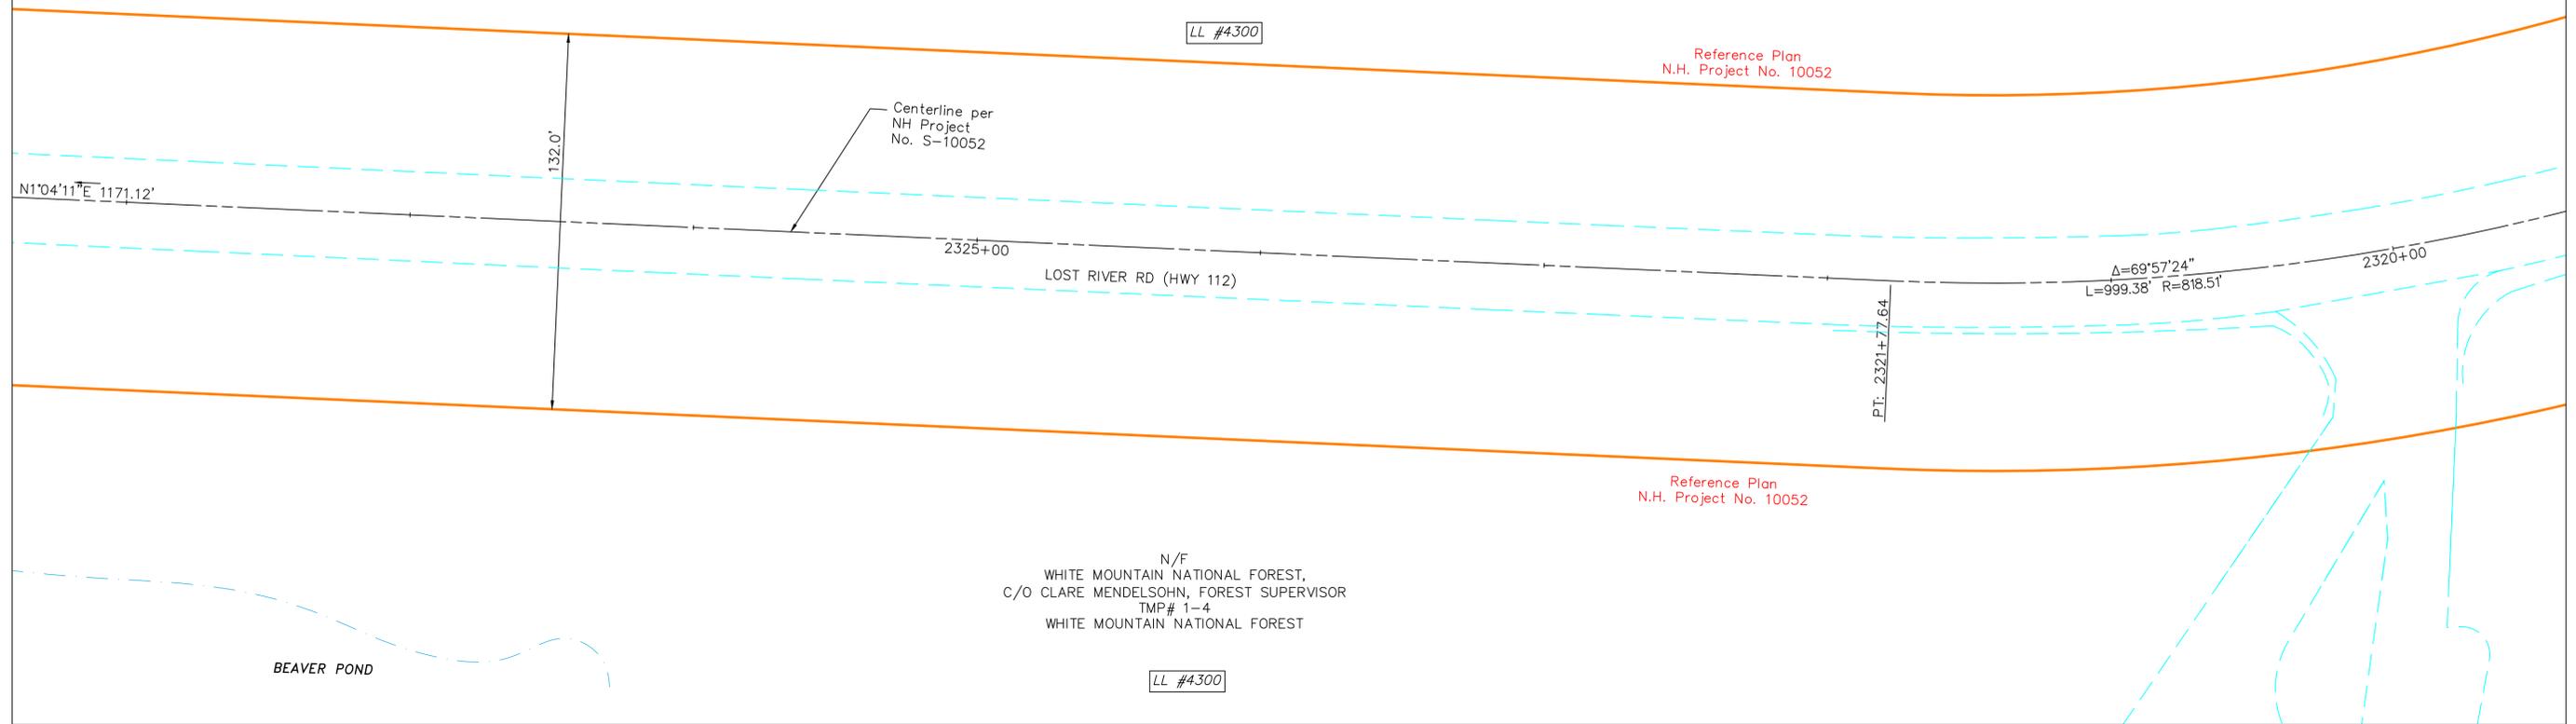

N/F
WHITE MOUNTAIN NATIONAL FOREST,
C/O CLARE MENDELSON, FOREST SUPERVISOR
TMP# 1-4
WHITE MOUNTAIN NATIONAL FOREST

LL #4300



Reference Plan
N.H. Project No. 10052

LEGEND:

- RIGHT OF WAY PER NHDOT-ROW PLANS AND COMMISSIONER'S RETURN OF LAYOUT
- RIGHT OF WAY PER HISTORIC TOWN AND COUNTY LAYOUT
- ROW OF WAY PER PRESCRIPTION
- RECORD PLAN PER INSUFFICIENT MONUMENTS
- RECORD PLAN PER LIMITED MONUMENTS
- RECORD PLAN PER SUFFICIENT MONUMENTS
- EDGE OF PAVEMENT
- EDGE OF GRAVEL
- SURVEY BASELINE
- STONE WALL
- EXISTING BUILDING
- ABUTTER TAX MAP LINE
- APPROXIMATE RAILROAD ROW SIDELINE
- I.PIN FOUND
- GRANITE / CONC. BOUND FOUND
- WATER COURSE

RIGHT OF WAY NOTES ROUTE 112:

1. GRAFTON COUNTY LAYOUT, BOOK 1, PAGE 298, 1830, THREE RODS WIDE.
2. GRAFTON COUNTY LAYOUT, BOOK 1, PAGE 303, 1840, THREE RODS WIDE.
3. PLAN OF RELOCATION OF PART OF LOST RIVER STATE AID ROAD AT CLARK'S TURN - SO CALLED - IN TOWN OF WOODSTOCK AUGUST 1941.
4. LAYOUT OF LOST RIVER ROAD STATE OF NEW HAMPSHIRE PROJECT NO. S-2904 APPROVED SEPTEMBER 1956.
5. LAYOUT OF LOST RIVER ROAD STATE OF NEW HAMPSHIRE PROJECT NO. S-1025 APPROVED MAY 1969.
6. LAYOUT OF LOST RIVER ROAD STATE OF NEW HAMPSHIRE PROJECT NO. 10052 APPROVED AUGUST 1994.
7. LAYOUT OF LOST RIVER ROAD STATE OF NEW HAMPSHIRE PROJECT NO. 12971 APPROVED JULY 2004.
8. EMERGENCY RELIEF PROJECT NH RTE 112 STATE OF NEW HAMPSHIRE PROJECT NO. S-4293 AND S-4294 APPROVED OCTOBER 1961.
9. HIGHWAY EASEMENT PLANS FOR CONSTRUCTED NEW HAMPSHIRE PUBLIC LANDS HIGHWAY, WHITE MOUNTAIN NATIONAL FOREST, PROJECT NH PFH WMNF(FLT), FOREST HIGHWAY 5 NEW HAMPSHIRE 112, LOST RIVER ROAD, GRAFTON COUNTY, NEW HAMPSHIRE, PREPARED BY U.S. DEPARTMENT OF TRANSPORTATION, JUNE 2014.

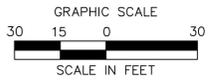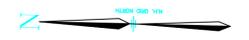

NO.	REVISION	DATE	DRWN	CHKD	APPRV.




Transmission Business

A

NPT
WMNF
UNDERGROUND ALIGNMENT-50
SCALE: 1"=30'
DATE: 10/27/17

DES: CHK:
DRW: APR:
TOWN:
WOODSTOCK
TRANSMISSION LINE:
WMNF
MILE NO:
DISCIPLINE/SHT NO:
SHEET OF
WMNFS150

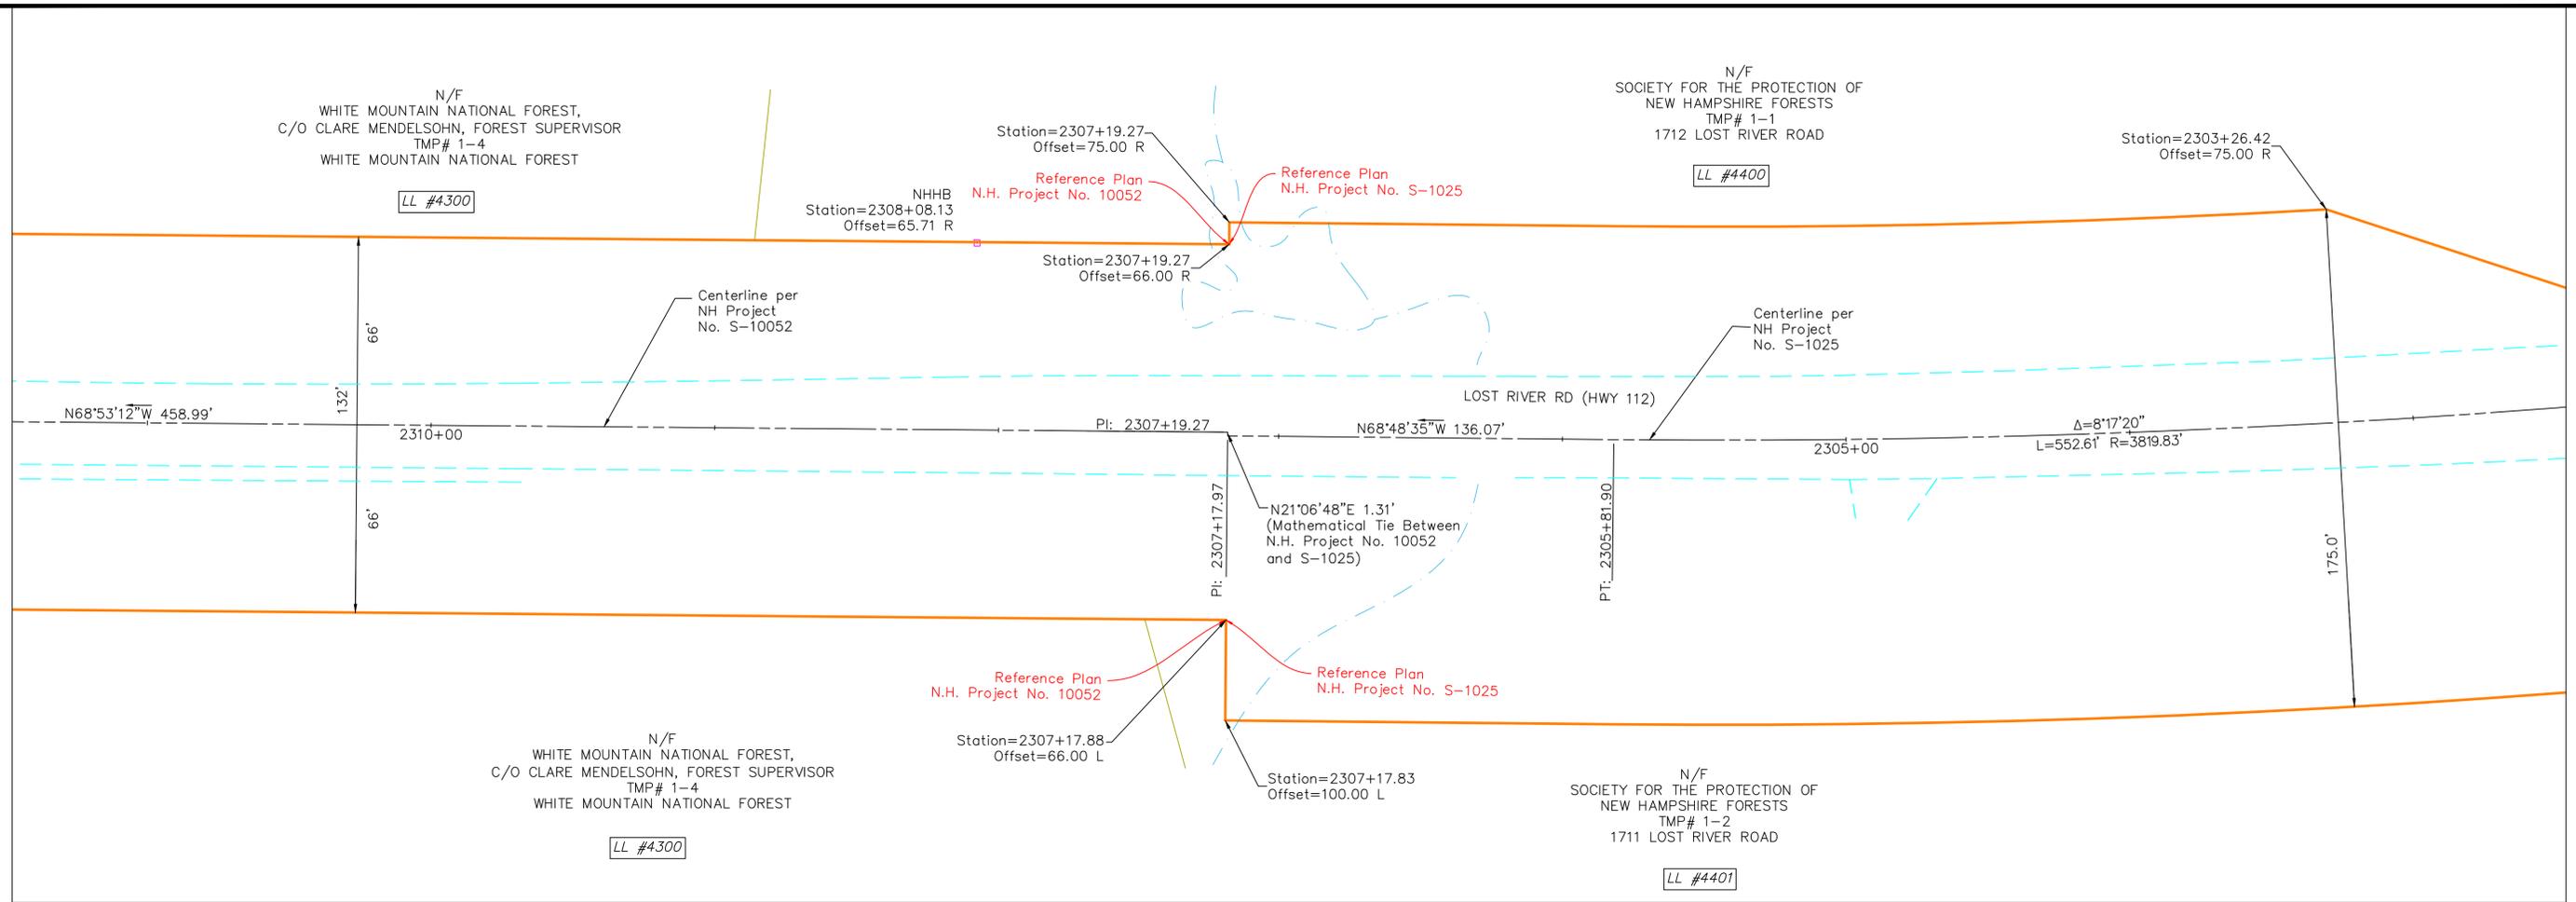


NO.	REVISION	DATE	DRWN	CHKD	APPRV.

LEGEND:

- RIGHT OF WAY PER NHDOT-ROW PLANS AND COMMISSIONER'S RETURN OF LAYOUT
- RIGHT OF WAY PER HISTORIC TOWN AND COUNTY LAYOUT
- ROW OF WAY PER PRESCRIPTION
- RECORD PLAN PER INSUFFICIENT MONUMENTS
- RECORD PLAN PER LIMITED MONUMENTS
- RECORD PLAN PER SUFFICIENT MONUMENTS
- EDGE OF PAVEMENT
- EDGE OF GRAVEL
- SURVEY BASELINE
- STONE WALL
- EXISTING BUILDING
- ABUTTER TAX MAP LINE
- APPROXIMATE RAILROAD ROW SIDELINE
- I.PIN FOUND
- GRANITE / CONC. BOUND FOUND
- WATER COURSE

RIGHT OF WAY NOTES ROUTE 112:


1. GRAFTON COUNTY LAYOUT, BOOK 1, PAGE 298, 1830, THREE RODS WIDE.
2. GRAFTON COUNTY LAYOUT, BOOK 1, PAGE 303, 1840, THREE RODS WIDE.
3. PLAN OF RELOCATION OF PART OF LOST RIVER STATE AID ROAD AT CLARKS TURN - SO CALLED - IN TOWN OF WOODSTOCK AUGUST 1941.
4. LAYOUT OF LOST RIVER ROAD STATE OF NEW HAMPSHIRE PROJECT NO. S-2904 APPROVED SEPTEMBER 1956.
5. LAYOUT OF LOST RIVER ROAD STATE OF NEW HAMPSHIRE PROJECT NO. S-1025 APPROVED MAY 1969.
6. LAYOUT OF LOST RIVER ROAD STATE OF NEW HAMPSHIRE PROJECT NO. 10052 APPROVED AUGUST 1994.
7. LAYOUT OF LOST RIVER ROAD STATE OF NEW HAMPSHIRE PROJECT NO. 12971 APPROVED JULY 2004.
8. EMERGENCY RELIEF PROJECT NH RTE 112 STATE OF NEW HAMPSHIRE PROJECT NO. S-4293 AND S-4294 APPROVED OCTOBER 1961.
9. HIGHWAY EASEMENT PLANS FOR CONSTRUCTED NEW HAMPSHIRE PUBLIC LANDS HIGHWAY, WHITE MOUNTAIN NATIONAL FOREST, PROJECT NH PFH WMNF(FLT), FOREST HIGHWAY 5 NEW HAMPSHIRE 112, LOST RIVER ROAD, GRAFTON COUNTY, NEW HAMPSHIRE, PREPARED BY U.S. DEPARTMENT OF TRANSPORTATION, JUNE 2014.

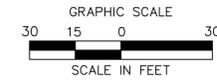

Transmission Business

A

NPT
WMNF
UNDERGROUND ALIGNMENT-52
SCALE: 1"=30'
DATE: 10/27/17
DES: CHK:
DRW: APR:
TOWN:
WOODSTOCK
TRANSMISSION LINE:
WMNF
MILE NO:
DISCIPLINE/SHT NO:
SHEET OF
WMNFS152

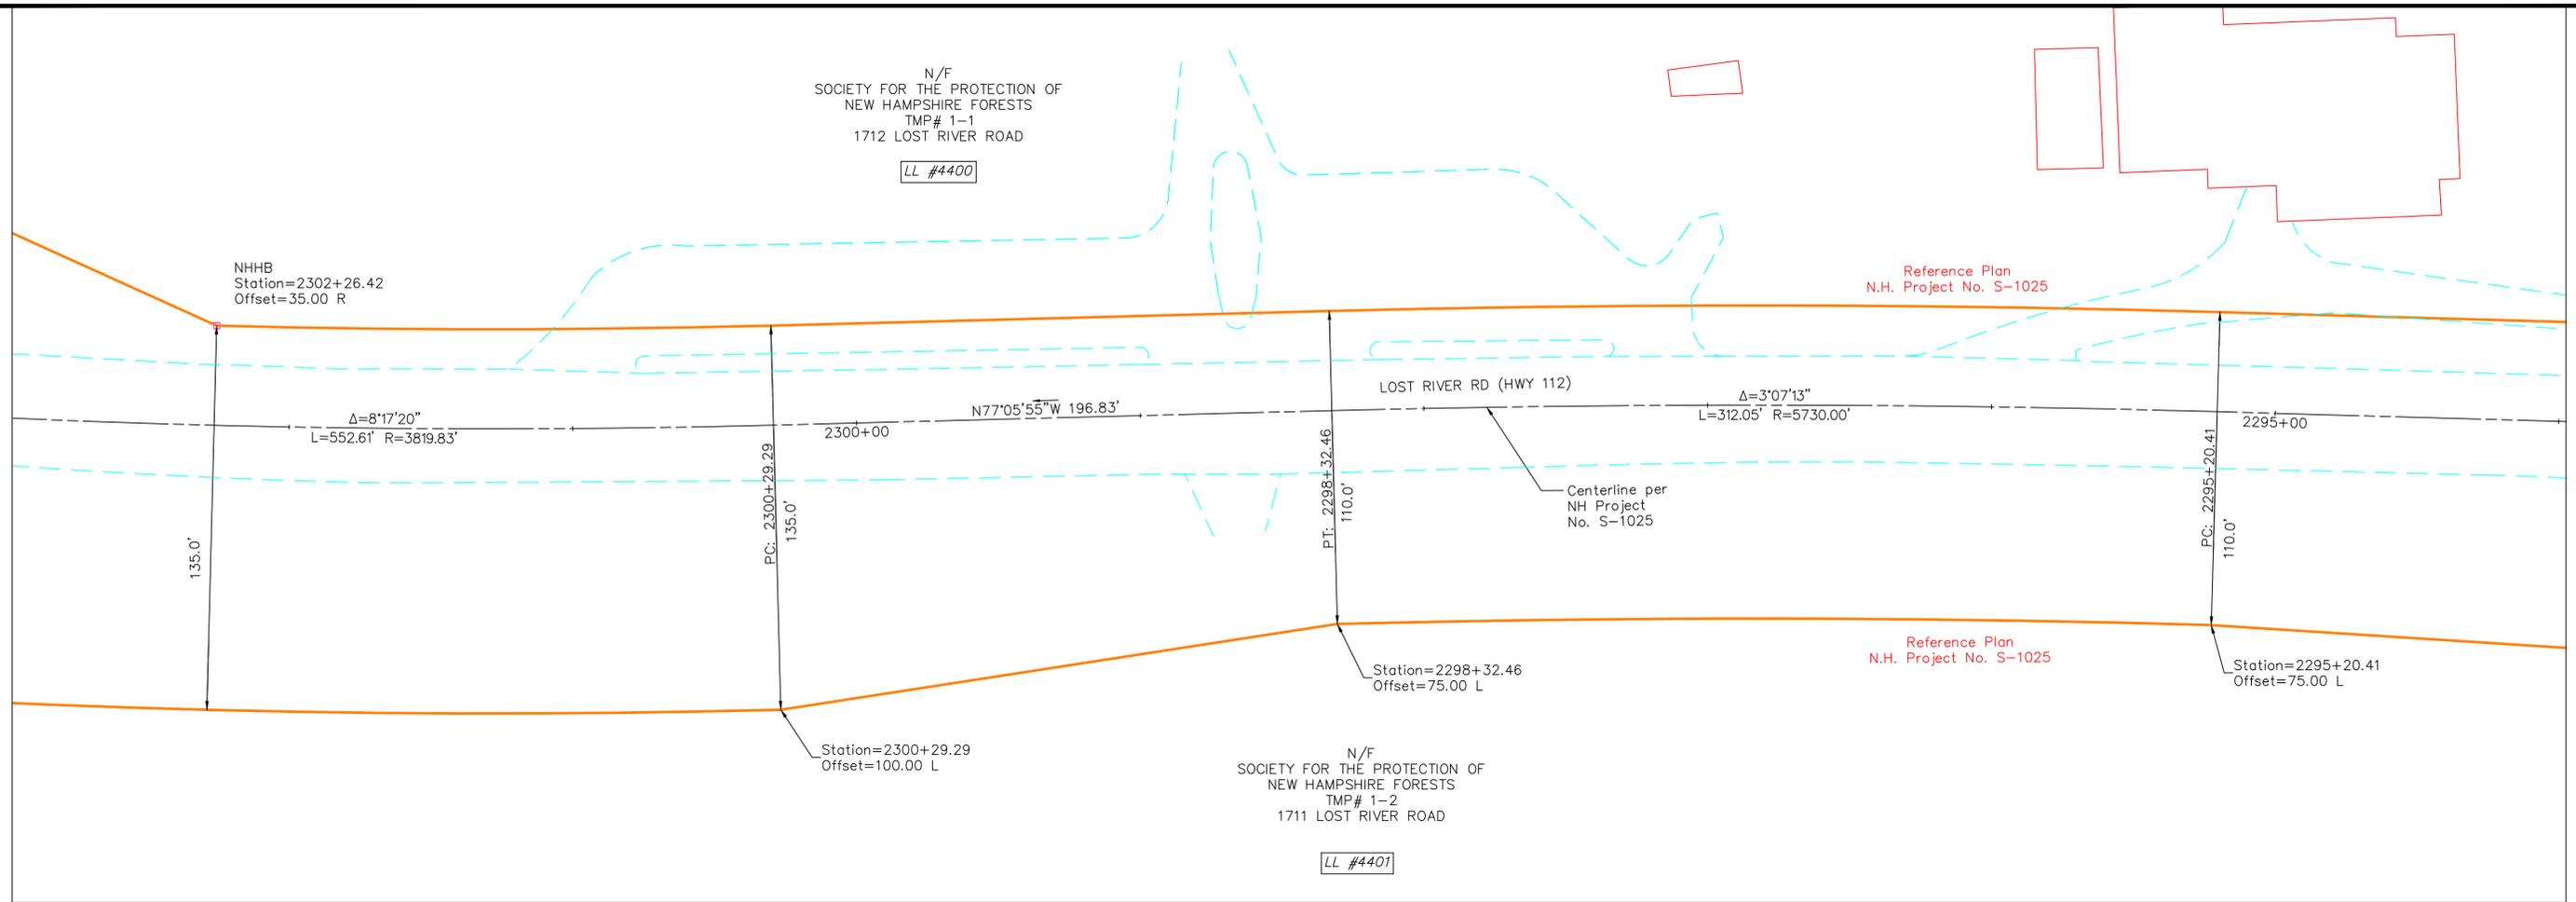


LEGEND:

- RIGHT OF WAY PER NHDOT-ROW PLANS AND COMMISSIONER'S RETURN OF LAYOUT
- RIGHT OF WAY PER HISTORIC TOWN AND COUNTY LAYOUT
- ROW OF WAY PER PRESCRIPTION
- RECORD PLAN PER INSUFFICIENT MONUMENTS
- RECORD PLAN PER LIMITED MONUMENTS
- RECORD PLAN PER SUFFICIENT MONUMENTS
- EDGE OF PAVEMENT
- EDGE OF GRAVEL
- SURVEY BASELINE
- STONE WALL
- EXISTING BUILDING
- ABUTTER TAX MAP LINE
- APPROXIMATE RAILROAD ROW SIDELINE
- I.PIN FOUND
- GRANITE / CONC. BOUND FOUND
- WATER COURSE

RIGHT OF WAY NOTES ROUTE 112:

1. GRAFTON COUNTY LAYOUT, BOOK 1, PAGE 298, 1830, THREE RODS WIDE.
2. GRAFTON COUNTY LAYOUT, BOOK 1, PAGE 303, 1840, THREE RODS WIDE.
3. PLAN OF RELOCATION OF PART OF LOST RIVER STATE AID ROAD AT CLARK'S TURN - SO CALLED - IN TOWN OF WOODSTOCK AUGUST 1941.
4. LAYOUT OF LOST RIVER ROAD STATE OF NEW HAMPSHIRE PROJECT NO. S-2904 APPROVED SEPTEMBER 1956.
5. LAYOUT OF LOST RIVER ROAD STATE OF NEW HAMPSHIRE PROJECT NO. S-1025 APPROVED MAY 1969.
6. LAYOUT OF LOST RIVER ROAD STATE OF NEW HAMPSHIRE PROJECT NO. 10052 APPROVED AUGUST 1994.
7. LAYOUT OF LOST RIVER ROAD STATE OF NEW HAMPSHIRE PROJECT NO. 12971 APPROVED JULY 2004.
8. EMERGENCY RELIEF PROJECT NH RTE 112 STATE OF NEW HAMPSHIRE PROJECT NO. S-4293 AND S-4294 APPROVED OCTOBER 1961.
9. HIGHWAY EASEMENT PLANS FOR CONSTRUCTED NEW HAMPSHIRE PUBLIC LANDS HIGHWAY, WHITE MOUNTAIN NATIONAL FOREST, PROJECT NH PFH WMNF(FLT), FOREST HIGHWAY 5 NEW HAMPSHIRE 112, LOST RIVER ROAD, GRAFTON COUNTY, NEW HAMPSHIRE, PREPARED BY U.S. DEPARTMENT OF TRANSPORTATION, JUNE 2014.

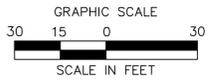

NO.	REVISION	DATE	DRWN	CHKD	APPRV.




Transmission Business

SCALE: 1"=30'

NPT
WMNF
UNDERGROUND ALIGNMENT-53
DATE: 10/27/17

DES:	CHK:
DRW:	APR:
TOWN:	WOODSTOCK
TRANSMISSION LINE:	WMNF
MILE NO:	
DISCIPLINE/SHT NO:	
SHEET OF	

WMNFS153

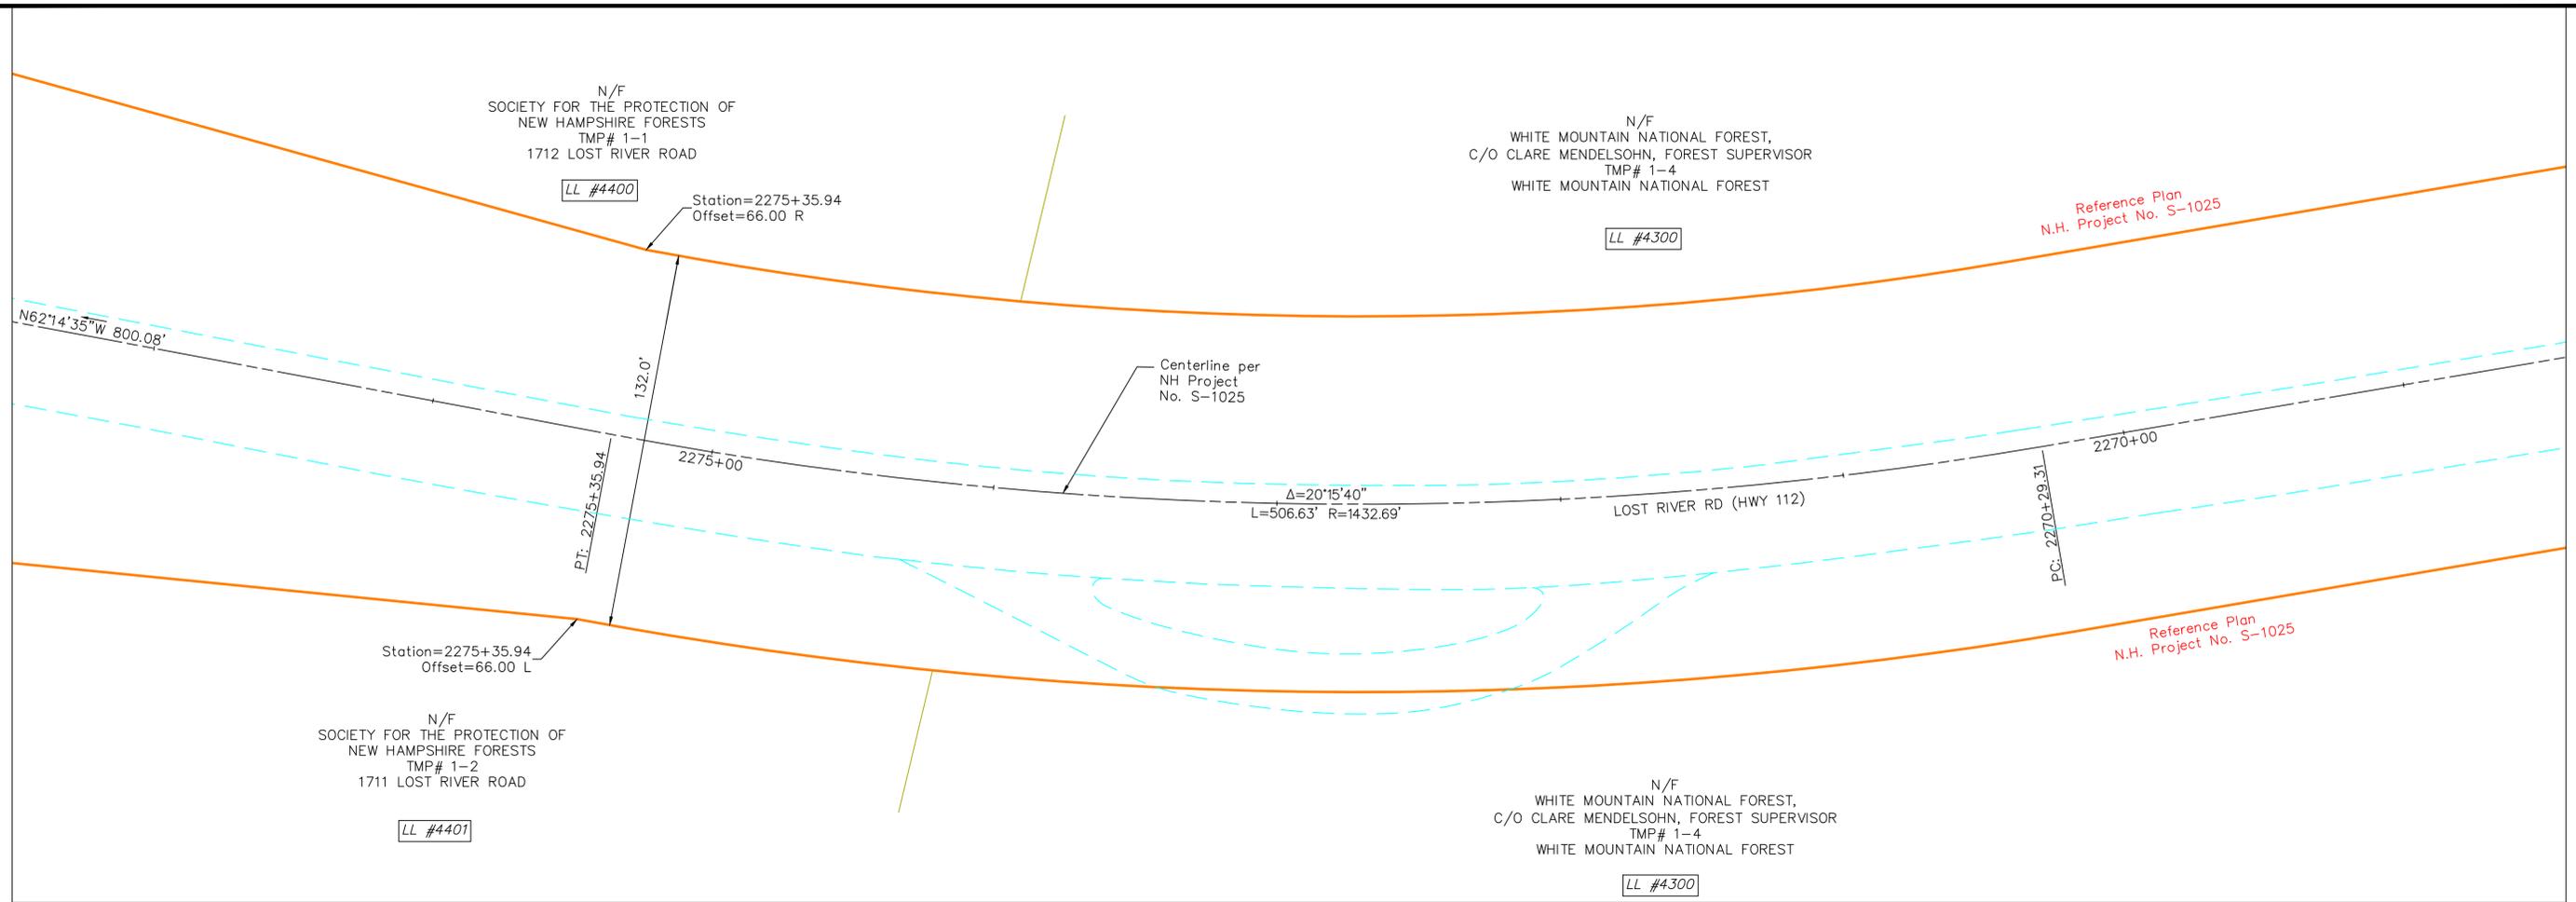


LEGEND:

- RIGHT OF WAY PER NHDOT-ROW PLANS AND COMMISSIONER'S RETURN OF LAYOUT
- RIGHT OF WAY PER HISTORIC TOWN AND COUNTY LAYOUT
- ROW OF WAY PER PRESCRIPTION
- RECORD PLAN PER INSUFFICIENT MONUMENTS
- RECORD PLAN PER LIMITED MONUMENTS
- RECORD PLAN PER SUFFICIENT MONUMENTS
- EDGE OF PAVEMENT
- EDGE OF GRAVEL
- SURVEY BASELINE
- STONE WALL
- EXISTING BUILDING
- ABUTTER TAX MAP LINE
- APPROXIMATE RAILROAD ROW SIDELINE
- I.PIN FOUND
- GRANITE / CONC. BOUND FOUND
- WATER COURSE

RIGHT OF WAY NOTES ROUTE 112:

1. GRAFTON COUNTY LAYOUT, BOOK 1, PAGE 298, 1830, THREE RODS WIDE.
2. GRAFTON COUNTY LAYOUT, BOOK 1, PAGE 303, 1840, THREE RODS WIDE.
3. PLAN OF RELOCATION OF PART OF LOST RIVER STATE AID ROAD AT CLARK'S TURN - SO CALLED - IN TOWN OF WOODSTOCK AUGUST 1941.
4. LAYOUT OF LOST RIVER ROAD STATE OF NEW HAMPSHIRE PROJECT NO. S-2904 APPROVED SEPTEMBER 1956.
5. LAYOUT OF LOST RIVER ROAD STATE OF NEW HAMPSHIRE PROJECT NO. S-1025 APPROVED MAY 1969.
6. LAYOUT OF LOST RIVER ROAD STATE OF NEW HAMPSHIRE PROJECT NO. 10052 APPROVED AUGUST 1994.
7. LAYOUT OF LOST RIVER ROAD STATE OF NEW HAMPSHIRE PROJECT NO. 12971 APPROVED JULY 2004.
8. EMERGENCY RELIEF PROJECT NH RTE 112 STATE OF NEW HAMPSHIRE PROJECT NO. S-4293 AND S-4294 APPROVED OCTOBER 1961.
9. HIGHWAY EASEMENT PLANS FOR CONSTRUCTED NEW HAMPSHIRE PUBLIC LANDS HIGHWAY, WHITE MOUNTAIN NATIONAL FOREST, PROJECT NH PFH WMNF(FLT), FOREST HIGHWAY 5 NEW HAMPSHIRE 112, LOST RIVER ROAD, GRAFTON COUNTY, NEW HAMPSHIRE, PREPARED BY U.S. DEPARTMENT OF TRANSPORTATION, JUNE 2014.

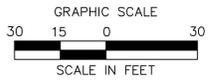

NO.	REVISION	DATE	DRWN	CHKD	APPRV.



Transmission Business

A

NPT
WMNF
UNDERGROUND ALIGNMENT-56
SCALE: 1"=30'
DATE: 10/27/17

DES: CHK:
DRW: APR:
TOWN:
WOODSTOCK
TRANSMISSION LINE:
WMNF
MILE NO:
DISCIPLINE/SHT NO:
SHEET OF
WMNFS156

N/F
WHITE MOUNTAIN NATIONAL FOREST,
C/O CLARE MENDELSON, FOREST SUPERVISOR
TMP# 1-4
WHITE MOUNTAIN NATIONAL FOREST

LL #4300

Reference Plan
N.H. Project No. S-1025

Centerline per
NH Project
No. S-1025

LOST RIVER RD (HWY 112)

N51°29'55"W 813.64'

Reference Plan
N.H. Project No. S-1025

N/F
WHITE MOUNTAIN NATIONAL FOREST,
C/O CLARE MENDELSON, FOREST SUPERVISOR
TMP# 1-4
WHITE MOUNTAIN NATIONAL FOREST

LL #4300

2260+00

PC: 2257+54.78

132.0'


2255+00

LEGEND:

-  RIGHT OF WAY PER NHDOT-ROW PLANS AND COMMISSIONER'S RETURN OF LAYOUT
-  RIGHT OF WAY PER HISTORIC TOWN AND COUNTY LAYOUT
-  ROW OF WAY PER PRESCRIPTION
-  RECORD PLAN PER INSUFFICIENT MONUMENTS
-  RECORD PLAN PER LIMITED MONUMENTS
-  RECORD PLAN PER SUFFICIENT MONUMENTS
-  EDGE OF PAVEMENT
-  EDGE OF GRAVEL
-  SURVEY BASELINE
-  STONE WALL
-  EXISTING BUILDING
-  ABUTTER TAX MAP LINE
-  APPROXIMATE RAILROAD ROW SIDELINE
-  I.PIN FOUND
-  GRANITE / CONC. BOUND FOUND
-  WATER COURSE

RIGHT OF WAY NOTES ROUTE 112:

1. GRAFTON COUNTY LAYOUT, BOOK 1, PAGE 298, 1830, THREE RODS WIDE.
2. GRAFTON COUNTY LAYOUT, BOOK 1, PAGE 303, 1840, THREE RODS WIDE.
3. PLAN OF RELOCATION OF PART OF LOST RIVER STATE AID ROAD AT CLARK'S TURN - SO CALLED - IN TOWN OF WOODSTOCK AUGUST 1941.
4. LAYOUT OF LOST RIVER ROAD STATE OF NEW HAMPSHIRE PROJECT NO. S-2904 APPROVED SEPTEMBER 1956.
5. LAYOUT OF LOST RIVER ROAD STATE OF NEW HAMPSHIRE PROJECT NO. S-1025 APPROVED MAY 1969.
6. LAYOUT OF LOST RIVER ROAD STATE OF NEW HAMPSHIRE PROJECT NO. 10052 APPROVED AUGUST 1994.
7. LAYOUT OF LOST RIVER ROAD STATE OF NEW HAMPSHIRE PROJECT NO. 12971 APPROVED JULY 2004.
8. EMERGENCY RELIEF PROJECT NH RTE 112 STATE OF NEW HAMPSHIRE PROJECT NO. S-4293 AND S-4294 APPROVED OCTOBER 1961.
9. HIGHWAY EASEMENT PLANS FOR CONSTRUCTED NEW HAMPSHIRE PUBLIC LANDS HIGHWAY, WHITE MOUNTAIN NATIONAL FOREST, PROJECT NH PFH WMNF(FLT), FOREST HIGHWAY 5 NEW HAMPSHIRE 112, LOST RIVER ROAD, GRAFTON COUNTY, NEW HAMPSHIRE, PREPARED BY U.S. DEPARTMENT OF TRANSPORTATION, JUNE 2014.

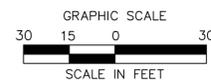

NO.	REVISION	DATE	DRWN	CHKD	APPRV.



Transmission Business

A

NPT
WMNF
UNDERGROUND ALIGNMENT-58
SCALE: 1"=30'
DATE: 10/27/17
DES: CHK:
DRW: APR:
TOWN:
WOODSTOCK
TRANSMISSION LINE:
WMNF
MILE NO:
DISCIPLINE/SHT NO:
SHEET OF
WMNFS158

