


**LEGEND:**

- RIGHT OF WAY PER NHDOT-ROW PLANS AND COMMISSIONER'S RETURN OF LAYOUT
- RIGHT OF WAY PER HISTORIC TOWN AND COUNTY LAYOUT
- ROW OF WAY PER PRESCRIPTION
- RECORD PLAN PER INSUFFICIENT MONUMENTS
- RECORD PLAN PER LIMITED MONUMENTS
- RECORD PLAN PER SUFFICIENT MONUMENTS
- EDGE OF PAVEMENT
- EDGE OF GRAVEL
- SURVEY BASELINE
- STONE WALL
- EXISTING BUILDING
- ABUTTER TAX MAP LINE
- APPROXIMATE RAILROAD ROW SIDELINE
- I.PIN FOUND
- GRANITE / CONC. BOUND FOUND
- WATER COURSE

**GENERAL NOTES:**

1. THE PURPOSE OF THIS PLAN IS TO DEPICT THE LOST RIVER ROAD / US ROUTE 112 RIGHT OF WAY IN ACCORDANCE WITH THE NORTHERN PASS TRANSMISSION (NPT) CONFERENCE REPORT DATED SEPTEMBER 5, 2017.
2. THIS PLAN IS BASED ON AN ON-SITE FIELD SURVEY PERFORMED BY BL COMPANIES, INC. BETWEEN MAY, 2016 AND OCTOBER, 2017.
3. RECORDS RESEARCH WAS PROVIDED BY ARAGO LAND CONSULTANTS, INC.
4. THE SURVEY BASELINE GEOMETRY IS BASED ON 100 FOOT INTERVAL SPOT SHOTS ALONG THE CENTER OF THE TRAVELLED WAY AND EXISTING MAPPED CENTERLINE GEOMETRY.
5. THE RESULTING RIGHT OF WAY DETERMINATIONS HAVE THE FOLLOWING CATEGORIES:
  - a. NHDOT-ROW PLANS AND COMMISSIONER'S RETURN OF LAYOUT
  - b. HISTORIC TOWN & COUNTY LAYOUTS (CENTERED ON EXISTING TRAVELLED WAY LACKING OTHER EVIDENCE).
  - c. PRESCRIPTIVE ROW CENTERED ON EXISTING TRAVELLED WAY LACKING OTHER EVIDENCE, ADJUSTED PER PRIVATE RECORD PLANS AND/OR FIELD OBSERVATIONS.
6. PHYSICAL EVIDENCE DEPICTED (APPARENT MONUMENTS & STONE WALLS), WERE LOCATED AS OBSERVED AND MAY NOT REPRESENT ALL EXISTING EVIDENCE.
7. RECORD PLANS ARE POSITIONED BASED ON RECOVERED PHYSICAL EVIDENCE.
8. BUILDINGS, EDGE OF PAVEMENT/GRAVEL, RAILROAD TRACKS, ETC. ARE PER DATA PROVIDED BY OTHER NPT CONSULTANTS.
9. ABUTTER INFORMATION AND ABUTTER & LOCAL ROW LINES ARE BASED ON TOWN & GIS DATA PROVIDED BY CORNERSTONE ENERGY, INC.
10. ADJACENT RAILROAD RIGHT OF WAY IS UNDERSTOOD TO BE OWNED BY THE STATE OF NEW HAMPSHIRE. SEE RIGHT OF WAY NOTES FOR APPLICABLE VALUATION SHEETS.
11. HORIZONTAL DATUM IS NH STATE PLANE COORDINATE SYSTEM [2800 NH] NAD\_83(2011). VERTICAL DATUM IS NAVD 88.

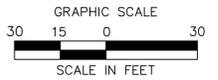

NO.	REVISION	DATE	DRWN	CHKD	APPRV.
6	REV 6				
5	REV 5				
4	REV 4				
3	REV 3				
2	REV 2				
1	ROW SUBMISSION	10/27/17			



Transmission Business

A


NPT  
WMNF  
UNDERGROUND ALIGNMENT-86  
SCALE: 1"=30'  
DATE: mm/dd/yyyy

DES:	CHK:
DRW:	APR:
TOWN:	
EASTON/WOODSTOCK	
TRANSMISSION LINE:	
WMNF	
MILE NO:	
DISCIPLINE/SHT NO.	
SHEET OF	
WMNFS1	

N/F  
WHITE MOUNTAIN NATIONAL FOREST,  
C/O TOM WAGNER  
TMP# 1-4  
WHITE MOUNTAIN NATIONAL FOREST

LL #4300

Reference Plan  
N.H. Project No. S-2904

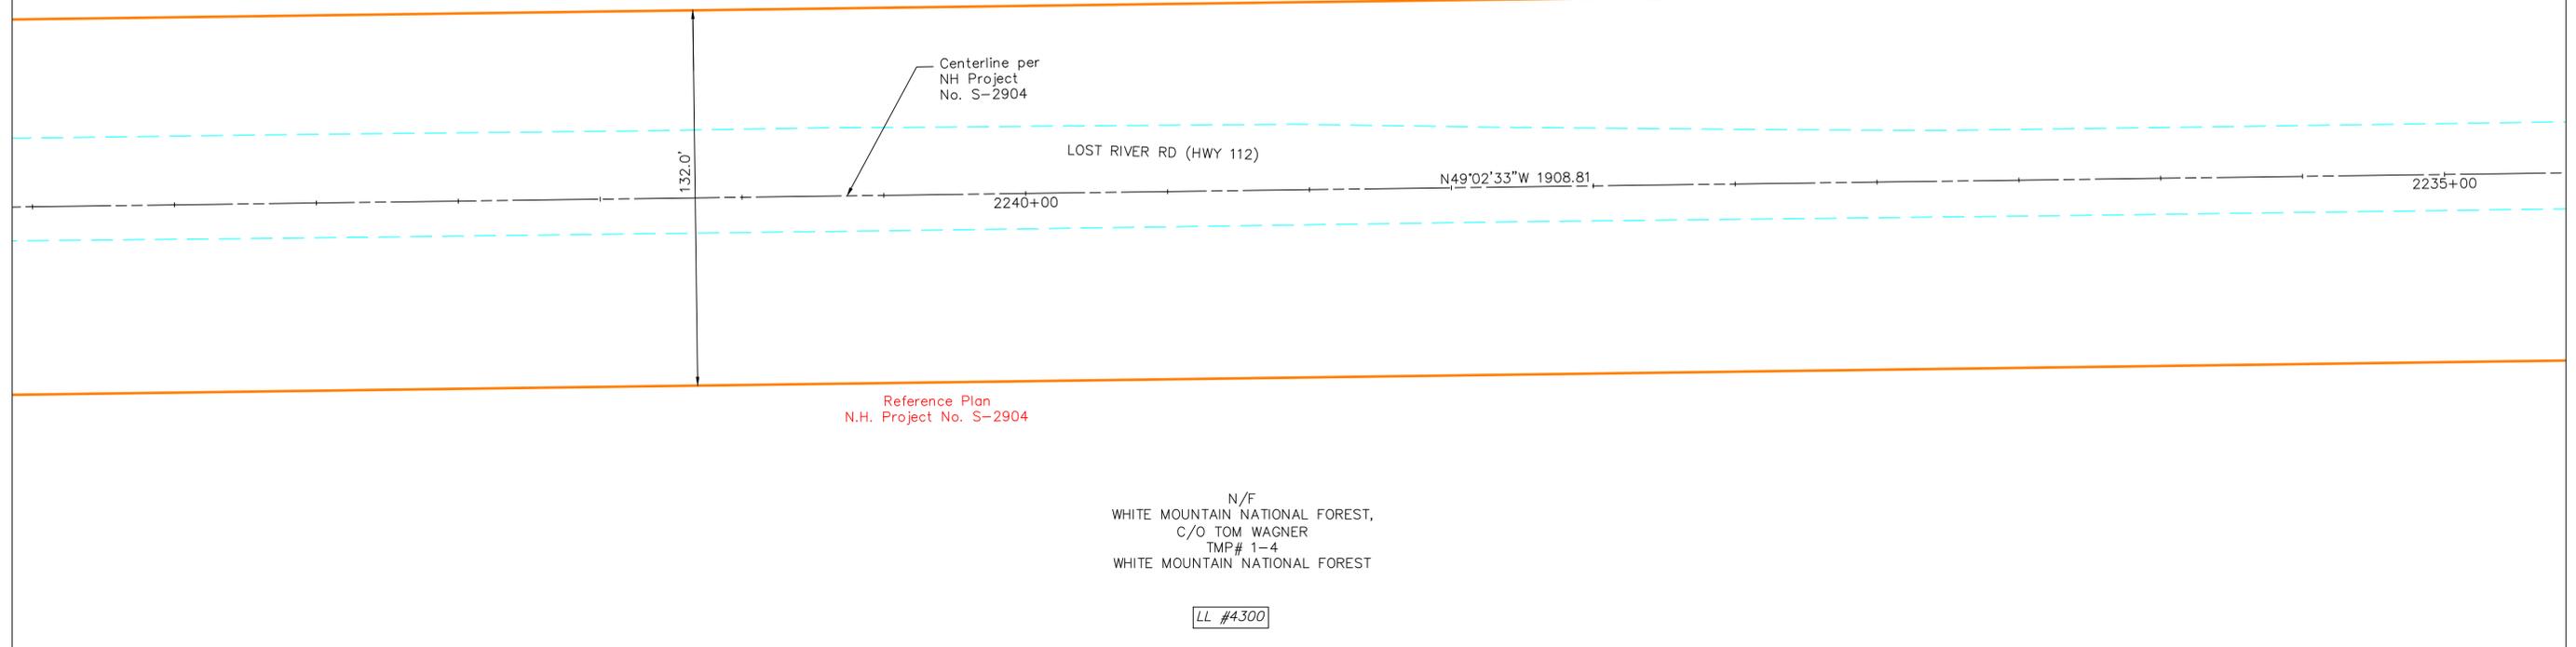

Reference Plan  
N.H. Project No. S-2904

N/F  
WHITE MOUNTAIN NATIONAL FOREST,  
C/O TOM WAGNER  
TMP# 1-4  
WHITE MOUNTAIN NATIONAL FOREST


LL #4300

**LEGEND:**

- RIGHT OF WAY PER NHDOT-ROW PLANS AND COMMISSIONER'S RETURN OF LAYOUT
- RIGHT OF WAY PER HISTORIC TOWN AND COUNTY LAYOUT
- ROW OF WAY PER PRESCRIPTION
- RECORD PLAN PER INSUFFICIENT MONUMENTS
- RECORD PLAN PER LIMITED MONUMENTS
- RECORD PLAN PER SUFFICIENT MONUMENTS
- EDGE OF PAVEMENT
- EDGE OF GRAVEL
- SURVEY BASELINE
- STONE WALL
- EXISTING BUILDING
- ABUTTER TAX MAP LINE
- APPROXIMATE RAILROAD ROW SIDELINE
- I.PIN FOUND
- GRANITE / CONC. BOUND FOUND
- WATER COURSE

**RIGHT OF WAY NOTES ROUTE 112:**

1. GRAFTON COUNTY LAYOUT, BOOK 1, PAGE 298, 1830, THREE RODS WIDE.
2. GRAFTON COUNTY LAYOUT, BOOK 1, PAGE 303, 1840, THREE RODS WIDE.
3. PLAN OF RELOCATION OF PART OF LOST RIVER STATE AID ROAD AT CLARK'S TURN - SO CALLED - IN TOWN OF WOODSTOCK AUGUST 1941.
4. LAYOUT OF LOST RIVER ROAD STATE OF NEW HAMPSHIRE PROJECT NO. S-2904 APPROVED SEPTEMBER 1956.
5. LAYOUT OF LOST RIVER ROAD STATE OF NEW HAMPSHIRE PROJECT NO. S-1025 APPROVED MAY 1969.
6. LAYOUT OF LOST RIVER ROAD STATE OF NEW HAMPSHIRE PROJECT NO. S-10052 APPROVED AUGUST 1994.
7. LAYOUT OF LOST RIVER ROAD STATE OF NEW HAMPSHIRE PROJECT NO. S-12971 APPROVED JULY 2004.

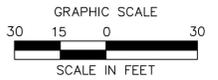

NO.	REVISION	DATE	CHK.	DRWN.	CHD.	APPRV.
6	REV 6					
5	REV 5					
4	REV 4					
3	REV 3					
2	REV 2					
1	PERMIT PACKAGE	4/03/15				



Transmission Business

NPT  
WMNF  
UNDERGROUND ALIGNMENT-60  
SCALE: 1"=30'  
DATE: mm/dd/yyyy

DES:	CHK:
DRW:	APR:
TOWN:	WOODSTOCK
TRANSMISSION LINE:	WMNF
MILE NO:	
DISCIPLINE/SHT NO.	
SHEET OF	

N/F  
 WHITE MOUNTAIN NATIONAL FOREST,  
 C/O TOM WAGNER  
 TMP# 1-4  
 WHITE MOUNTAIN NATIONAL FOREST

LL #4300

Reference Plan  
 N.H. Project No. S-2904

LOST RIVER RD (HWY 112)


Reference Plan  
 N.H. Project No. S-2904

N/F  
 WHITE MOUNTAIN NATIONAL FOREST,  
 C/O TOM WAGNER  
 TMP# 1-4  
 WHITE MOUNTAIN NATIONAL FOREST

LL #4300



**BL**  
**Companies**  
 ARCHITECTURE  
 ENGINEERING  
 ENVIRONMENTAL  
 LAND SURVEYING  
 355 Research Parkway  
 Meriden, CT 06450  
 (203) 630-1406  
 (203) 630-2615 Fax

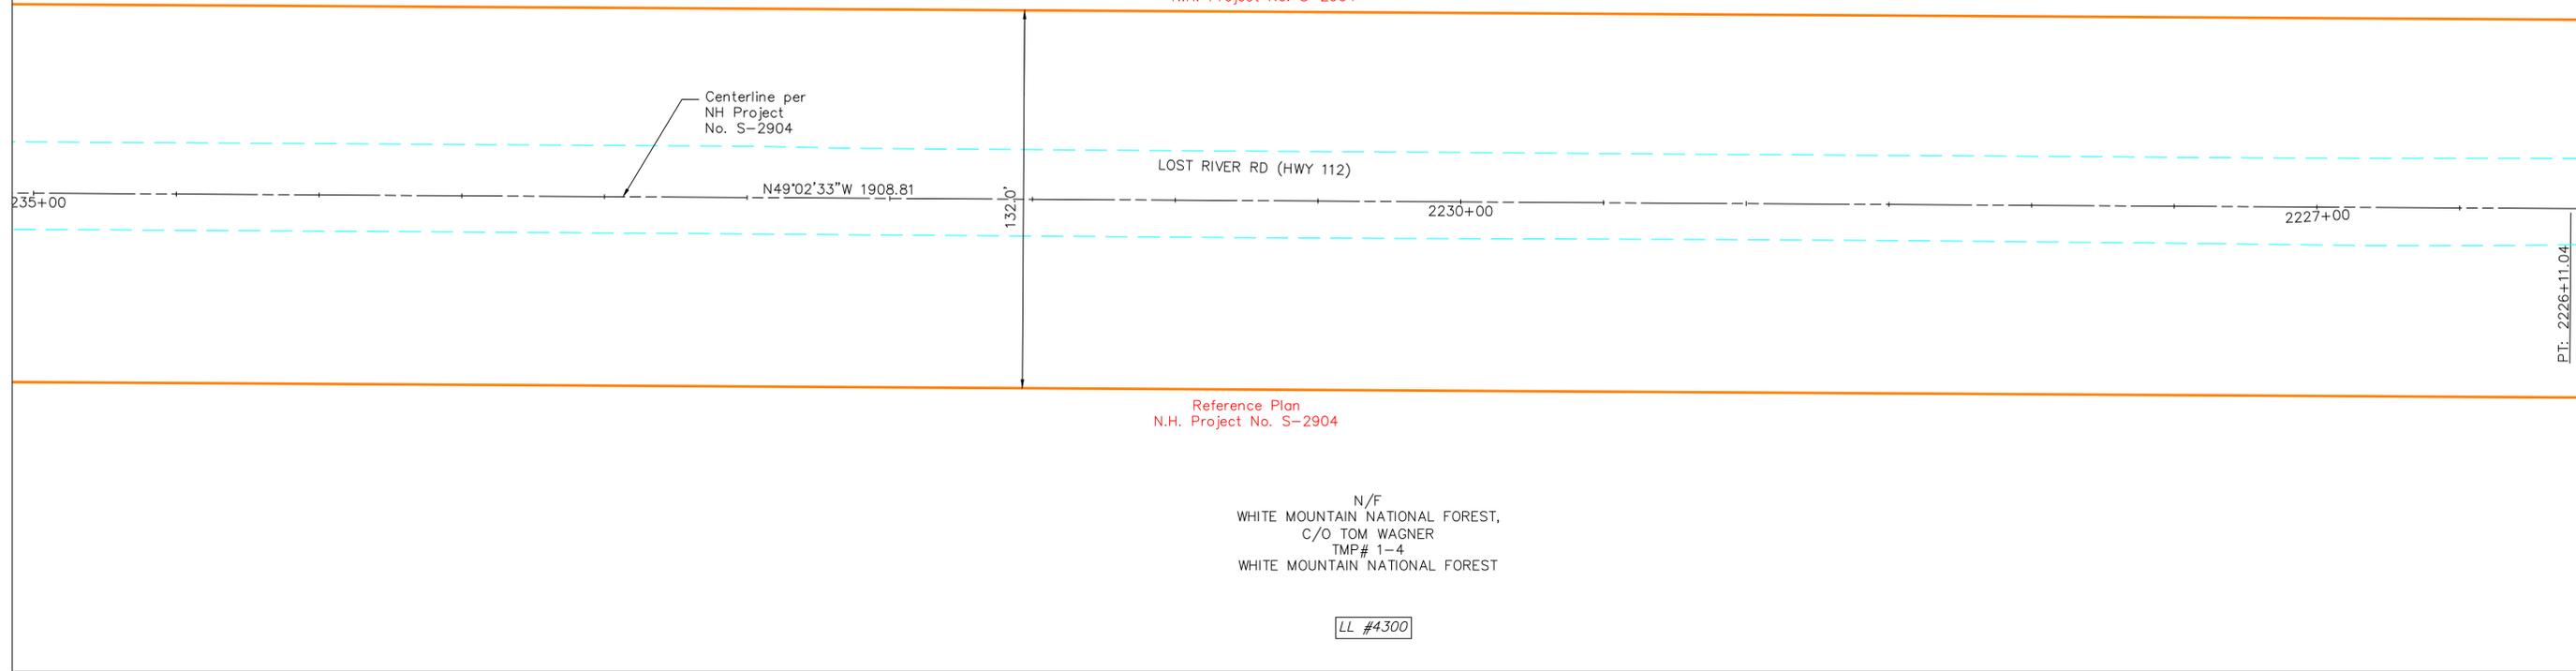


P.L.: 2226+11.04

**LEGEND:**

- RIGHT OF WAY PER NHDOT-ROW PLANS AND COMMISSIONER'S RETURN OF LAYOUT
- RIGHT OF WAY PER HISTORIC TOWN AND COUNTY LAYOUT
- ROW OF WAY PER PRESCRIPTION
- RECORD PLAN PER INSUFFICIENT MONUMENTS
- RECORD PLAN PER LIMITED MONUMENTS
- RECORD PLAN PER SUFFICIENT MONUMENTS
- EDGE OF PAVEMENT
- EDGE OF GRAVEL
- SURVEY BASELINE
- STONE WALL
- EXISTING BUILDING
- ABUTTER TAX MAP LINE
- APPROXIMATE RAILROAD ROW SIDELINE
- I.PIN FOUND
- GRANITE / CONC. BOUND FOUND
- WATER COURSE

**RIGHT OF WAY NOTES ROUTE 112:**

1. GRAFTON COUNTY LAYOUT, BOOK 1, PAGE 298, 1830, THREE RODS WIDE.
2. GRAFTON COUNTY LAYOUT, BOOK 1, PAGE 303, 1840, THREE RODS WIDE.
3. PLAN OF RELOCATION OF PART OF LOST RIVER STATE AID ROAD AT CLARK'S TURN - SO CALLED - IN TOWN OF WOODSTOCK AUGUST 1941.
4. LAYOUT OF LOST RIVER ROAD STATE OF NEW HAMPSHIRE PROJECT NO. S-2904 APPROVED SEPTEMBER 1956.
5. LAYOUT OF LOST RIVER ROAD STATE OF NEW HAMPSHIRE PROJECT NO. S-1025 APPROVED MAY 1969.
6. LAYOUT OF LOST RIVER ROAD STATE OF NEW HAMPSHIRE PROJECT NO. S-10052 APPROVED AUGUST 1994.
7. LAYOUT OF LOST RIVER ROAD STATE OF NEW HAMPSHIRE PROJECT NO. S-12971 APPROVED JULY 2004.

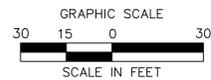

NO.	REVISION	DATE	CHK.	NO.	CHKD.	APPRV.
6	REV 6					
5	REV 5					
4	REV 4					
3	REV 3					
2	REV 2					
1	PERMIT PACKAGE	4/03/15	CHK			



Transmission Business

NPT  
 WMNF  
 UNDERGROUND ALIGNMENT-61  
 SCALE: 1"=30'  
 DATE: mm/dd/yyyy

DES:	CHK:
DRW:	APR:
TOWN:	WOODSTOCK
TRANSMISSION LINE:	WMNF
MILE NO:	
DISCIPLINE/SHT NO.	
SHEET OF	
WMNFS161	

REVISION: 10/19/2016

N/F  
WHITE MOUNTAIN NATIONAL FOREST,  
C/O TOM WAGNER  
TMP# 1-4  
WHITE MOUNTAIN NATIONAL FOREST


LL #4300

Reference Plan  
N.H. Project No. S-2904

Reference Plan  
N.H. Project No. S-2904

N/F  
WHITE MOUNTAIN NATIONAL FOREST,  
C/O TOM WAGNER  
TMP# 1-4  
WHITE MOUNTAIN NATIONAL FOREST

LL #4300

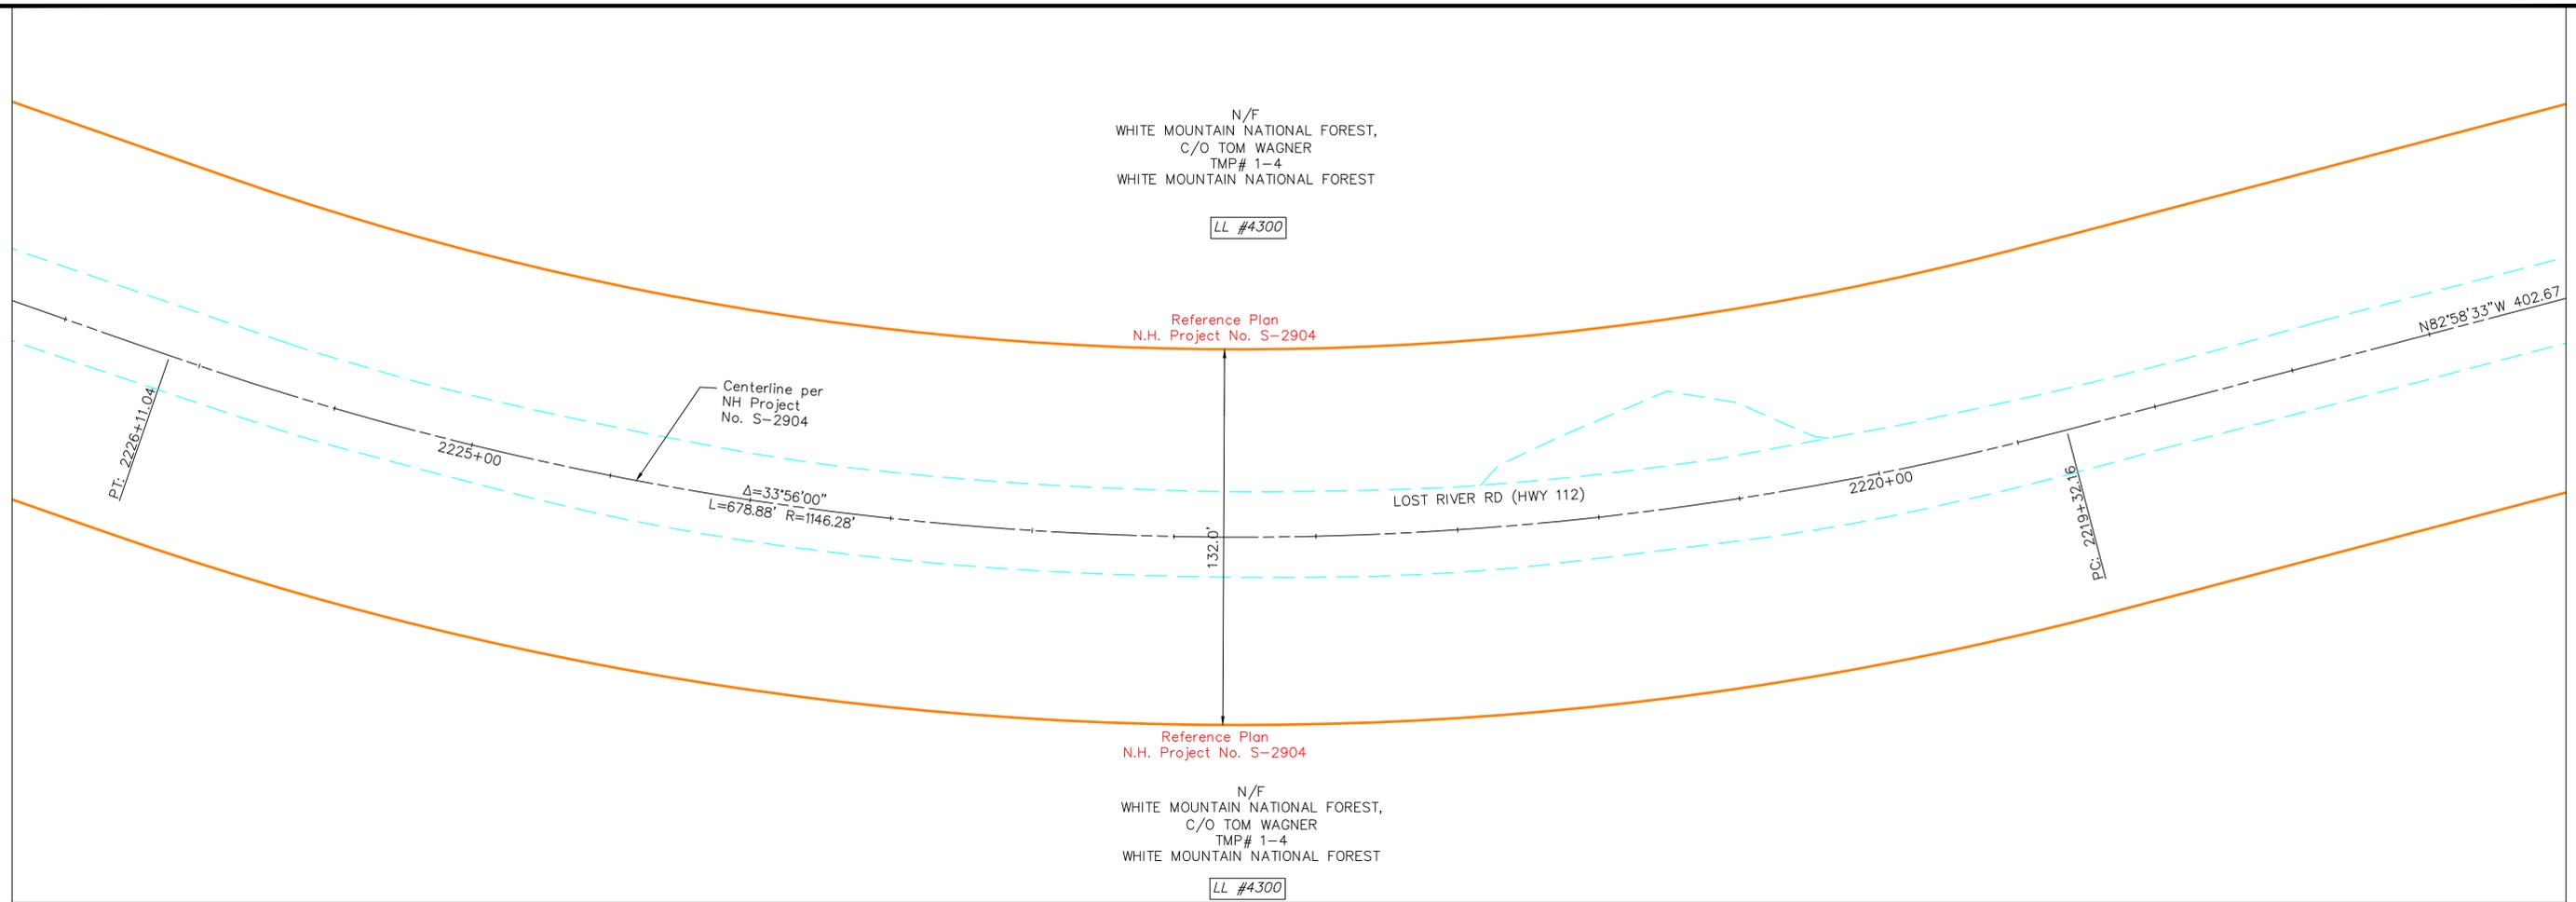


**LEGEND:**

- RIGHT OF WAY PER NHDOT-ROW PLANS AND COMMISSIONER'S RETURN OF LAYOUT
- RIGHT OF WAY PER HISTORIC TOWN AND COUNTY LAYOUT
- ROW OF WAY PER PRESCRIPTION
- RECORD PLAN PER INSUFFICIENT MONUMENTS
- RECORD PLAN PER LIMITED MONUMENTS
- RECORD PLAN PER SUFFICIENT MONUMENTS
- EDGE OF PAVEMENT
- EDGE OF GRAVEL
- SURVEY BASELINE
- STONE WALL
- EXISTING BUILDING
- ABUTTER TAX MAP LINE
- APPROXIMATE RAILROAD ROW SIDELINE
- I.PIN FOUND
- GRANITE / CONC. BOUND FOUND
- WATER COURSE

**RIGHT OF WAY NOTES ROUTE 112:**

1. GRAFTON COUNTY LAYOUT, BOOK 1, PAGE 298, 1830, THREE RODS WIDE.
2. GRAFTON COUNTY LAYOUT, BOOK 1, PAGE 303, 1840, THREE RODS WIDE.
3. PLAN OF RELOCATION OF PART OF LOST RIVER STATE AID ROAD AT CLARK'S TURN - SO CALLED - IN TOWN OF WOODSTOCK AUGUST 1941.
4. LAYOUT OF LOST RIVER ROAD STATE OF NEW HAMPSHIRE PROJECT NO. S-2904 APPROVED SEPTEMBER 1956.
5. LAYOUT OF LOST RIVER ROAD STATE OF NEW HAMPSHIRE PROJECT NO. S-1025 APPROVED MAY 1969.
6. LAYOUT OF LOST RIVER ROAD STATE OF NEW HAMPSHIRE PROJECT NO. S-10052 APPROVED AUGUST 1994.
7. LAYOUT OF LOST RIVER ROAD STATE OF NEW HAMPSHIRE PROJECT NO. S-12971 APPROVED JULY 2004.

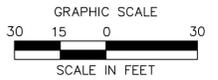

NO.	REVISION	DATE	CHK.	DRWN.	CHD.	APPRV.
6	REV 6					
5	REV 5					
4	REV 4					
3	REV 3					
2	REV 2					
1	PERMIT PACKAGE	4/03/15				




Transmission Business

A

NPT  
WMNF  
UNDERGROUND ALIGNMENT-62  
SCALE: 1"=30'  
DATE: mm/dd/yyyy

DES:	CHK:
DRW:	APR:
TOWN:	
WOODSTOCK	
TRANSMISSION LINE:	
WMNF	
MILE NO:	
DISCIPLINE/SHT NO.	
SHEET OF	

WMNFS162  
REVISION: 10/19/2016

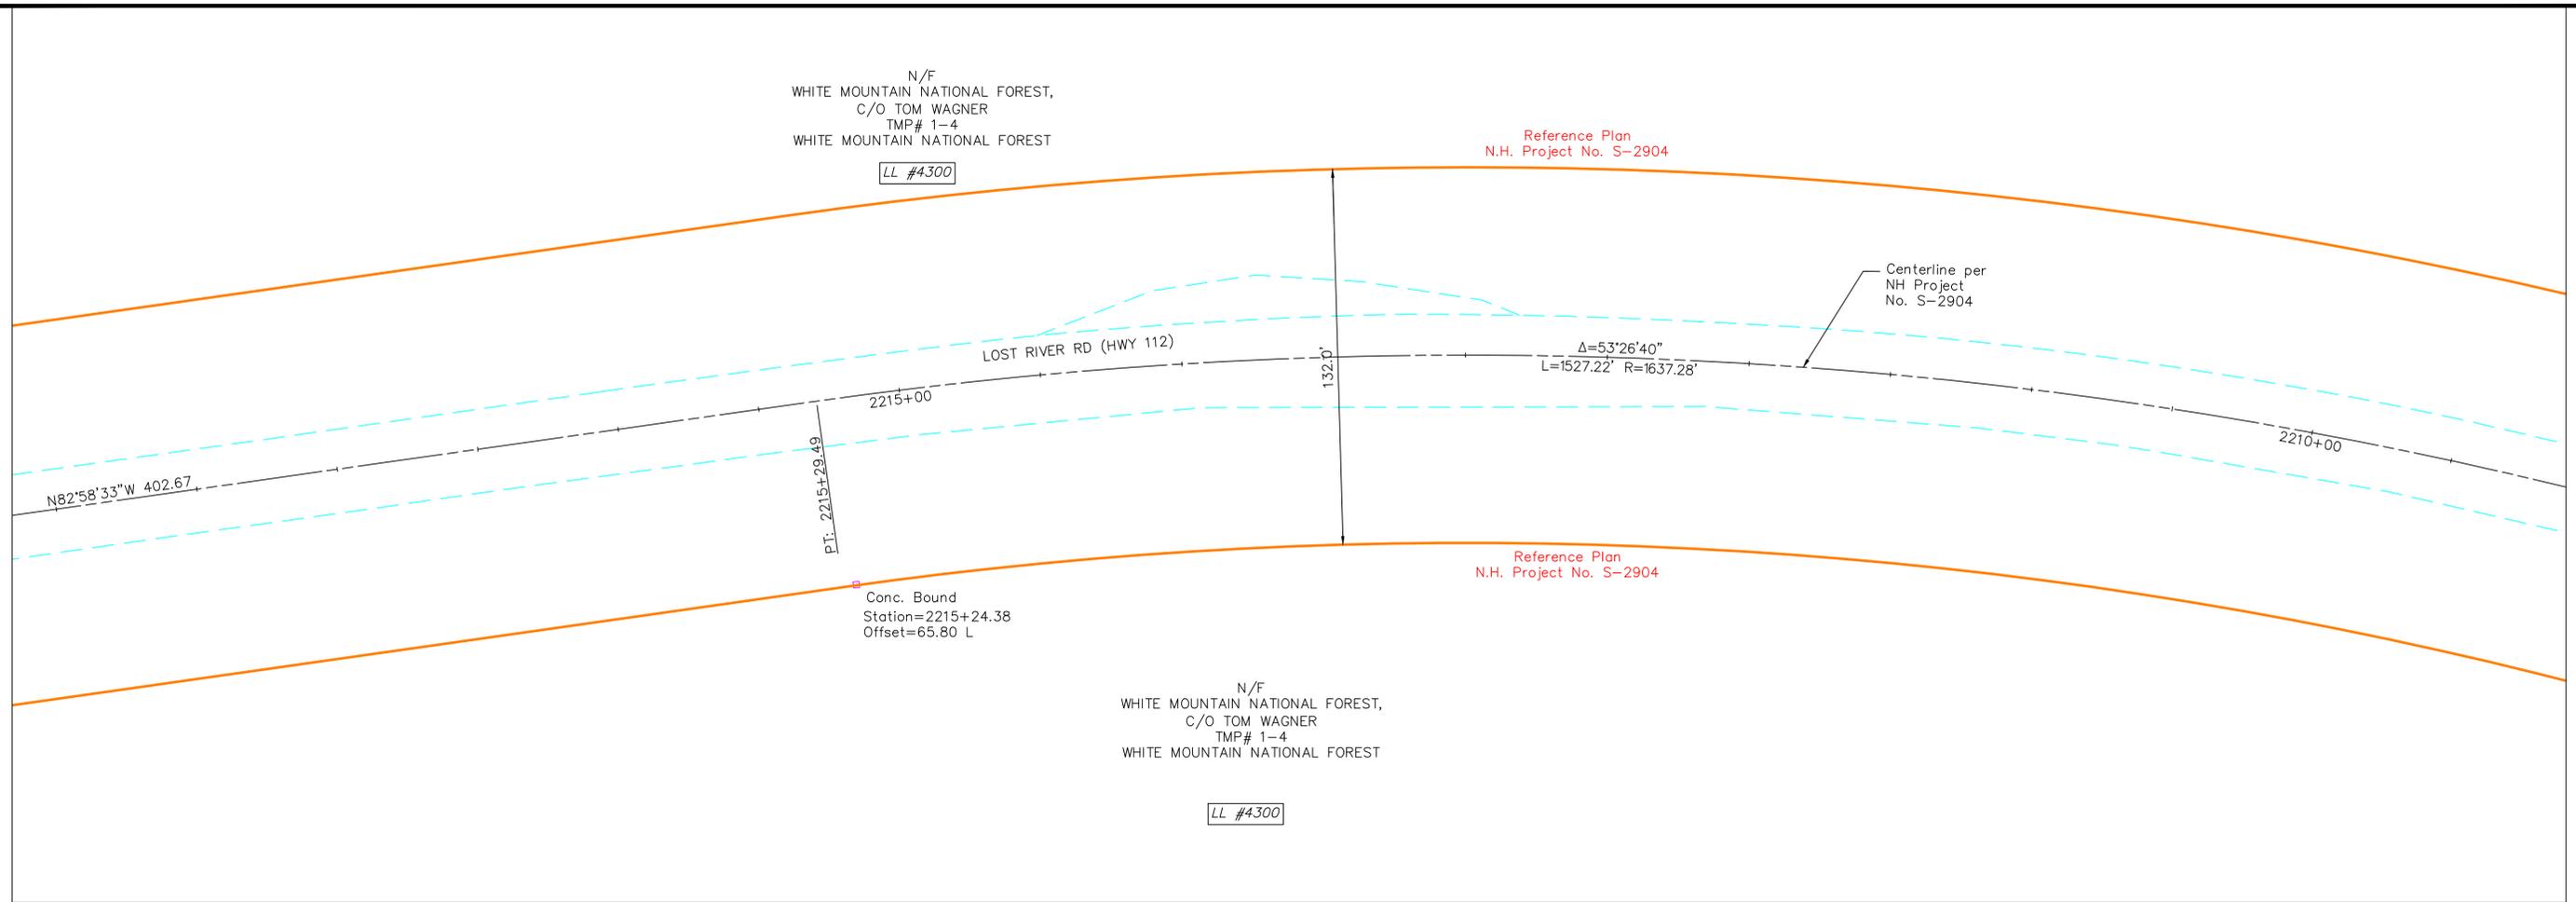


**LEGEND:**

- RIGHT OF WAY PER NHDOT—ROW PLANS AND COMMISSIONER'S RETURN OF LAYOUT
- RIGHT OF WAY PER HISTORIC TOWN AND COUNTY LAYOUT
- ROW OF WAY PER PRESCRIPTION
- RECORD PLAN PER INSUFFICIENT MONUMENTS
- RECORD PLAN PER LIMITED MONUMENTS
- RECORD PLAN PER SUFFICIENT MONUMENTS
- EDGE OF PAVEMENT
- EDGE OF GRAVEL
- SURVEY BASELINE
- STONE WALL
- EXISTING BUILDING
- ABUTTER TAX MAP LINE
- APPROXIMATE RAILROAD ROW SIDELINE
- I.PIN FOUND
- GRANITE / CONC. BOUND FOUND
- WATER COURSE

**RIGHT OF WAY NOTES ROUTE 112:**

1. GRAFTON COUNTY LAYOUT, BOOK 1, PAGE 298, 1830, THREE RODS WIDE.
2. GRAFTON COUNTY LAYOUT, BOOK 1, PAGE 303, 1840, THREE RODS WIDE.
3. PLAN OF RELOCATION OF PART OF LOST RIVER STATE AID ROAD AT CLARK'S TURN — SO CALLED — IN TOWN OF WOODSTOCK AUGUST 1941.
4. LAYOUT OF LOST RIVER ROAD STATE OF NEW HAMPSHIRE PROJECT NO. S-2904 APPROVED SEPTEMBER 1956.
5. LAYOUT OF LOST RIVER ROAD STATE OF NEW HAMPSHIRE PROJECT NO. S-1025 APPROVED MAY 1969.
6. LAYOUT OF LOST RIVER ROAD STATE OF NEW HAMPSHIRE PROJECT NO. S-10052 APPROVED AUGUST 1994.
7. LAYOUT OF LOST RIVER ROAD STATE OF NEW HAMPSHIRE PROJECT NO. S-12971 APPROVED JULY 2004.

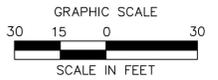


NO.	REVISION	DATE	CHK.	DRWN.	CHD.	APPRV.
6	REV 6					
5	REV 5					
4	REV 4					
3	REV 3					
2	REV 2					
1	PERMIT PACKAGE	4/03/15				



Transmission Business

NPT  
WMNF  
UNDERGROUND ALIGNMENT—63  
SCALE: 1"=30'  
DATE: mm/dd/yyyy

DES:	CHK:
DRW:	APR:
TOWN:	WOODSTOCK
TRANSMISSION LINE:	WMNF
MILE NO:	
DISCIPLINE/SHT NO.	
SHEET OF	
WMNFS163	

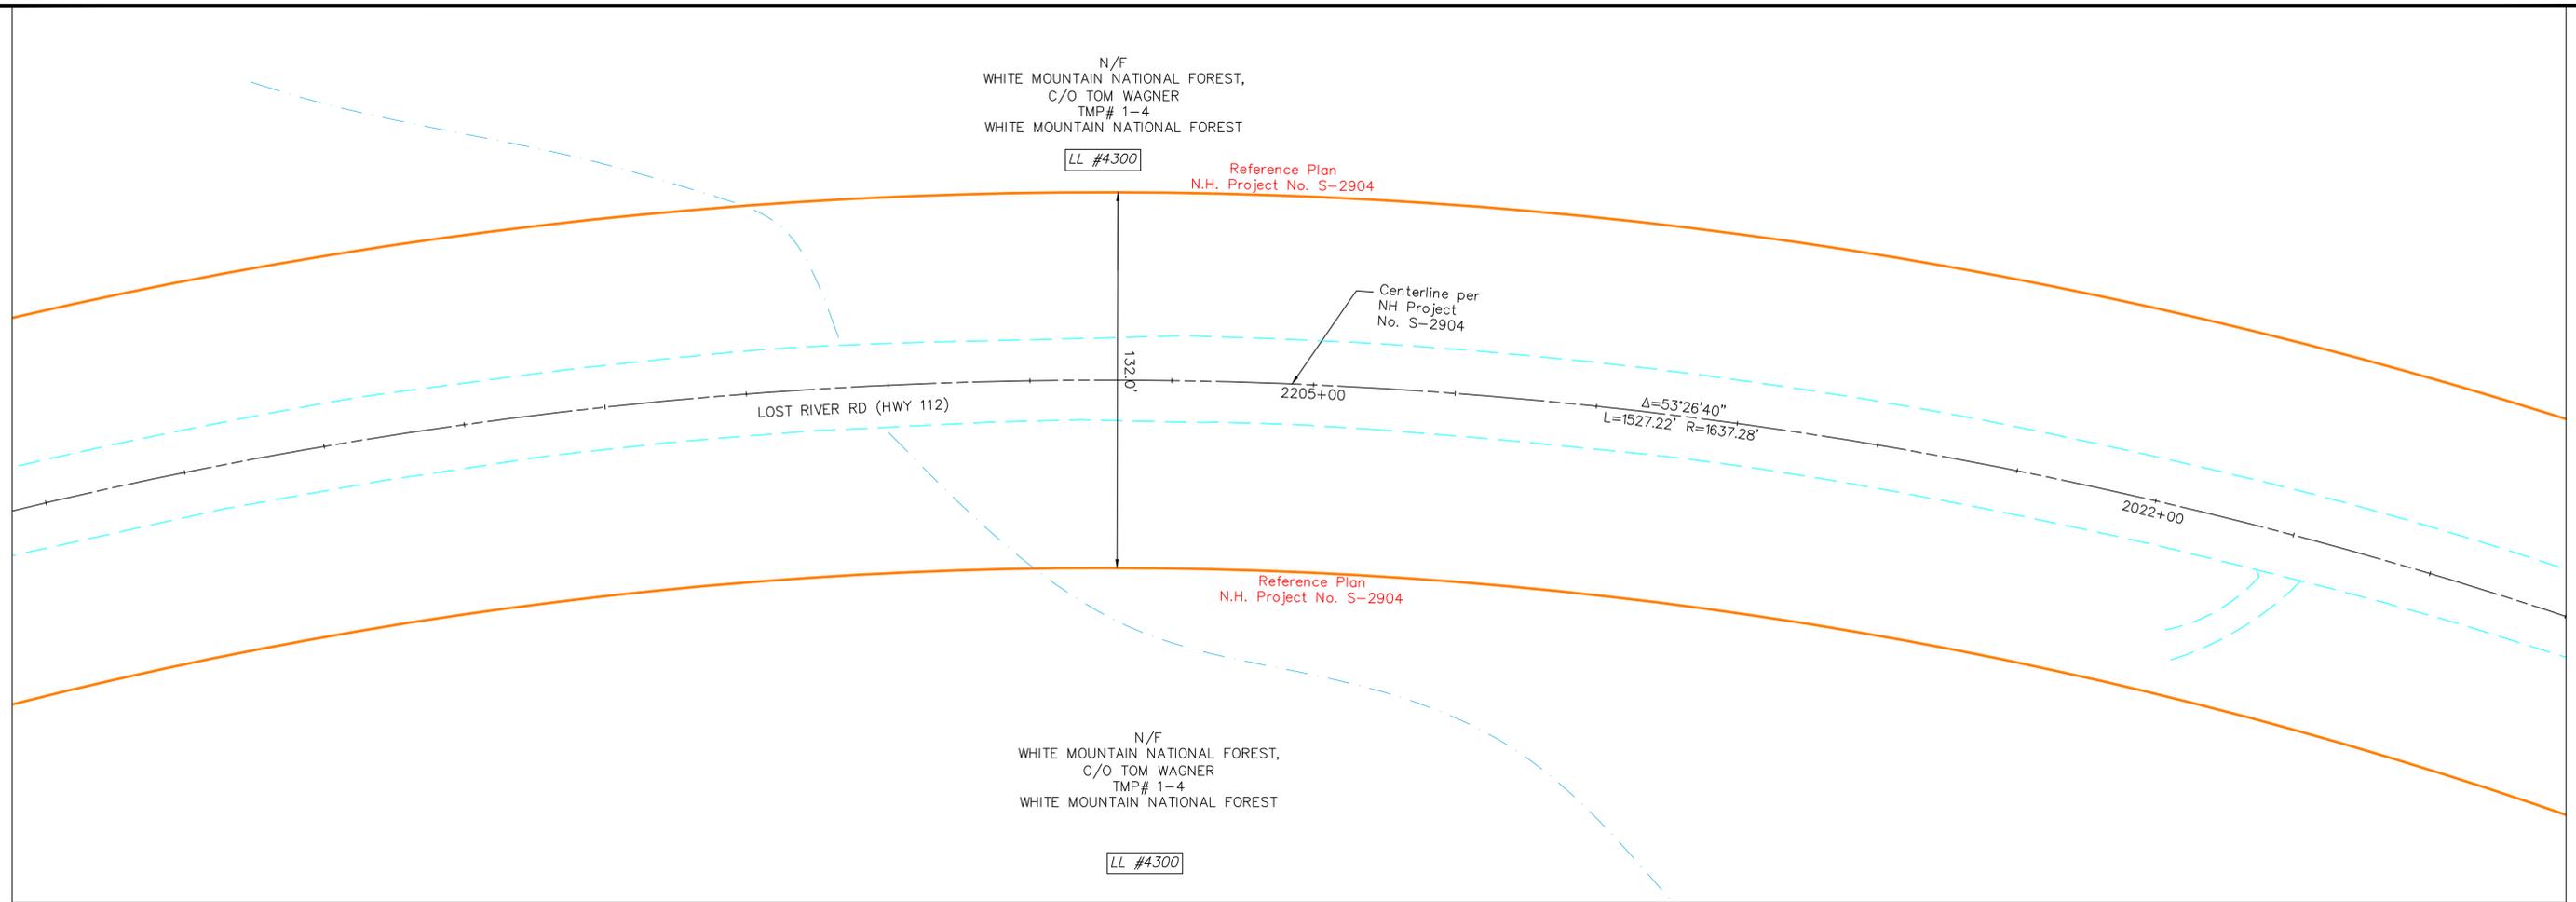


NO.	REVISION	DATE	CHK.	DRWN.	CHD.	APPRV.
6	REV 6					
5	REV 5					
4	REV 4					
3	REV 3					
2	REV 2					
1	PERMIT PACKAGE	4/03/15				

**LEGEND:**

- RIGHT OF WAY PER NHDOT-ROW PLANS AND COMMISSIONER'S RETURN OF LAYOUT
- RIGHT OF WAY PER HISTORIC TOWN AND COUNTY LAYOUT
- ROW OF WAY PER PRESCRIPTION
- RECORD PLAN PER INSUFFICIENT MONUMENTS
- RECORD PLAN PER LIMITED MONUMENTS
- RECORD PLAN PER SUFFICIENT MONUMENTS
- EDGE OF PAVEMENT
- EDGE OF GRAVEL
- SURVEY BASELINE
- STONE WALL
- EXISTING BUILDING
- ABUTTER TAX MAP LINE
- APPROXIMATE RAILROAD ROW SIDELINE
- I.PIN FOUND
- GRANITE / CONC. BOUND FOUND
- WATER COURSE

**RIGHT OF WAY NOTES ROUTE 112:**

1. GRAFTON COUNTY LAYOUT, BOOK 1, PAGE 298, 1830, THREE RODS WIDE.
2. GRAFTON COUNTY LAYOUT, BOOK 1, PAGE 303, 1840, THREE RODS WIDE.
3. PLAN OF RELOCATION OF PART OF LOST RIVER STATE AID ROAD AT CLARKS TURN - SO CALLED - IN TOWN OF WOODSTOCK AUGUST 1941.
4. LAYOUT OF LOST RIVER ROAD STATE OF NEW HAMPSHIRE PROJECT NO. S-2904 APPROVED SEPTEMBER 1956.
5. LAYOUT OF LOST RIVER ROAD STATE OF NEW HAMPSHIRE PROJECT NO. S-1025 APPROVED MAY 1969.
6. LAYOUT OF LOST RIVER ROAD STATE OF NEW HAMPSHIRE PROJECT NO. S-10052 APPROVED AUGUST 1994.
7. LAYOUT OF LOST RIVER ROAD STATE OF NEW HAMPSHIRE PROJECT NO. S-12971 APPROVED JULY 2004.

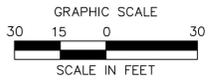

Transmission Business


NPT  
WMNF  
UNDERGROUND ALIGNMENT-64  
SCALE: 1"=30'

DES:	CHK:
DRW:	APR:
TOWN:	WOODSTOCK
TRANSMISSION LINE:	WMNF
MILE NO:	
DISCIPLINE/SHT NO:	
SHEET OF	
WMNFS164	

N/F  
WHITE MOUNTAIN NATIONAL FOREST,  
C/O TOM WAGNER  
TMP# 1-4  
WHITE MOUNTAIN NATIONAL FOREST

Reference Plan  
N.H. Project No. S-2904

LL #4300

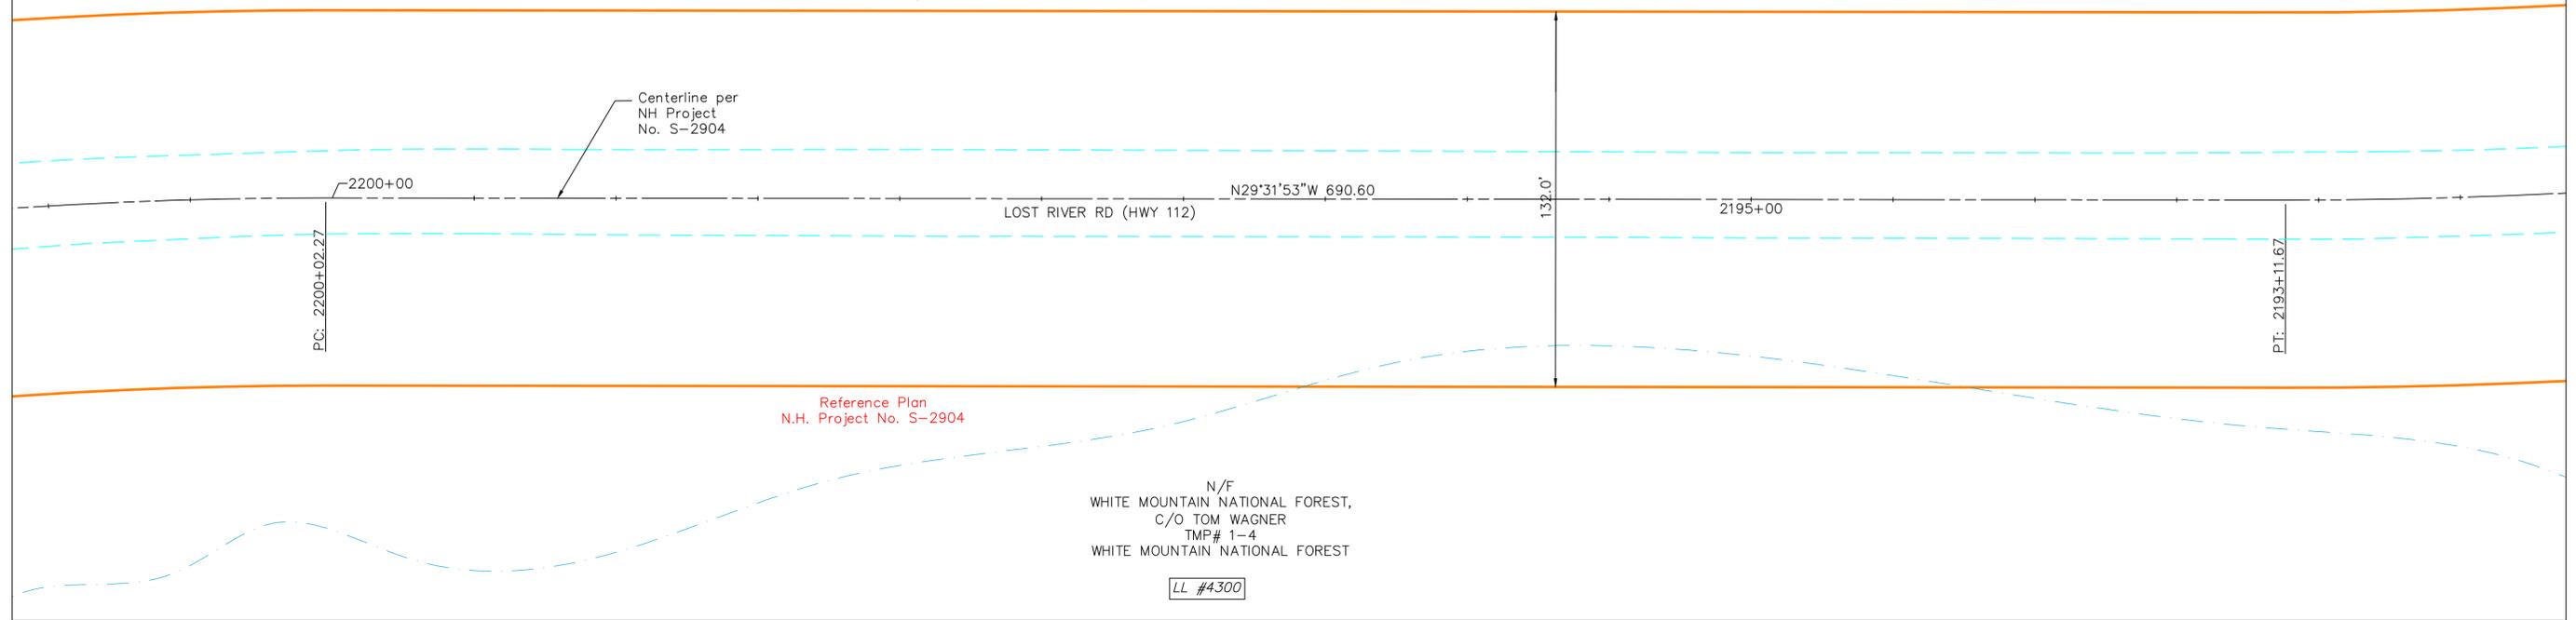

Reference Plan  
N.H. Project No. S-2904

N/F  
WHITE MOUNTAIN NATIONAL FOREST,  
C/O TOM WAGNER  
TMP# 1-4  
WHITE MOUNTAIN NATIONAL FOREST


LL #4300

**LEGEND:**

- RIGHT OF WAY PER NHDOT-ROW PLANS AND COMMISSIONER'S RETURN OF LAYOUT
- RIGHT OF WAY PER HISTORIC TOWN AND COUNTY LAYOUT
- ROW OF WAY PER PRESCRIPTION
- RECORD PLAN PER INSUFFICIENT MONUMENTS
- RECORD PLAN PER LIMITED MONUMENTS
- RECORD PLAN PER SUFFICIENT MONUMENTS
- EDGE OF PAVEMENT
- EDGE OF GRAVEL
- SURVEY BASELINE
- STONE WALL
- EXISTING BUILDING
- ABUTTER TAX MAP LINE
- APPROXIMATE RAILROAD ROW SIDELINE
- I.PIN FOUND
- GRANITE / CONC. BOUND FOUND
- WATER COURSE

**RIGHT OF WAY NOTES ROUTE 112:**

1. GRAFTON COUNTY LAYOUT, BOOK 1, PAGE 298, 1830, THREE RODS WIDE.
2. GRAFTON COUNTY LAYOUT, BOOK 1, PAGE 303, 1840, THREE RODS WIDE.
3. PLAN OF RELOCATION OF PART OF LOST RIVER STATE AID ROAD AT CLARK'S TURN - SO CALLED - IN TOWN OF WOODSTOCK AUGUST 1941.
4. LAYOUT OF LOST RIVER ROAD STATE OF NEW HAMPSHIRE PROJECT NO. S-2904 APPROVED SEPTEMBER 1956.
5. LAYOUT OF LOST RIVER ROAD STATE OF NEW HAMPSHIRE PROJECT NO. S-1025 APPROVED MAY 1969.
6. LAYOUT OF LOST RIVER ROAD STATE OF NEW HAMPSHIRE PROJECT NO. S-10052 APPROVED AUGUST 1994.
7. LAYOUT OF LOST RIVER ROAD STATE OF NEW HAMPSHIRE PROJECT NO. S-12971 APPROVED JULY 2004.

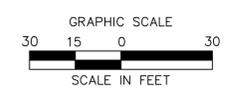

NO.	REVISION	DATE	CHK.	DRWN.	CHD.	APPRV.
6	REV 6					
5	REV 5					
4	REV 4					
3	REV 3					
2	REV 2					
1	PERMIT PACKAGE	4/03/15				




Transmission Business

A

NPT  
WMNF  
UNDERGROUND ALIGNMENT-65  
SCALE: 1"=30'  
DATE: mm/dd/yyyy

DES: CHK:  
DRW: APR:  
TOWN:  
WOODSTOCK  
TRANSMISSION LINE:  
WMNF  
MILE NO:  
DISCIPLINE/SHT NO:  
SHEET OF  
WMNFS165

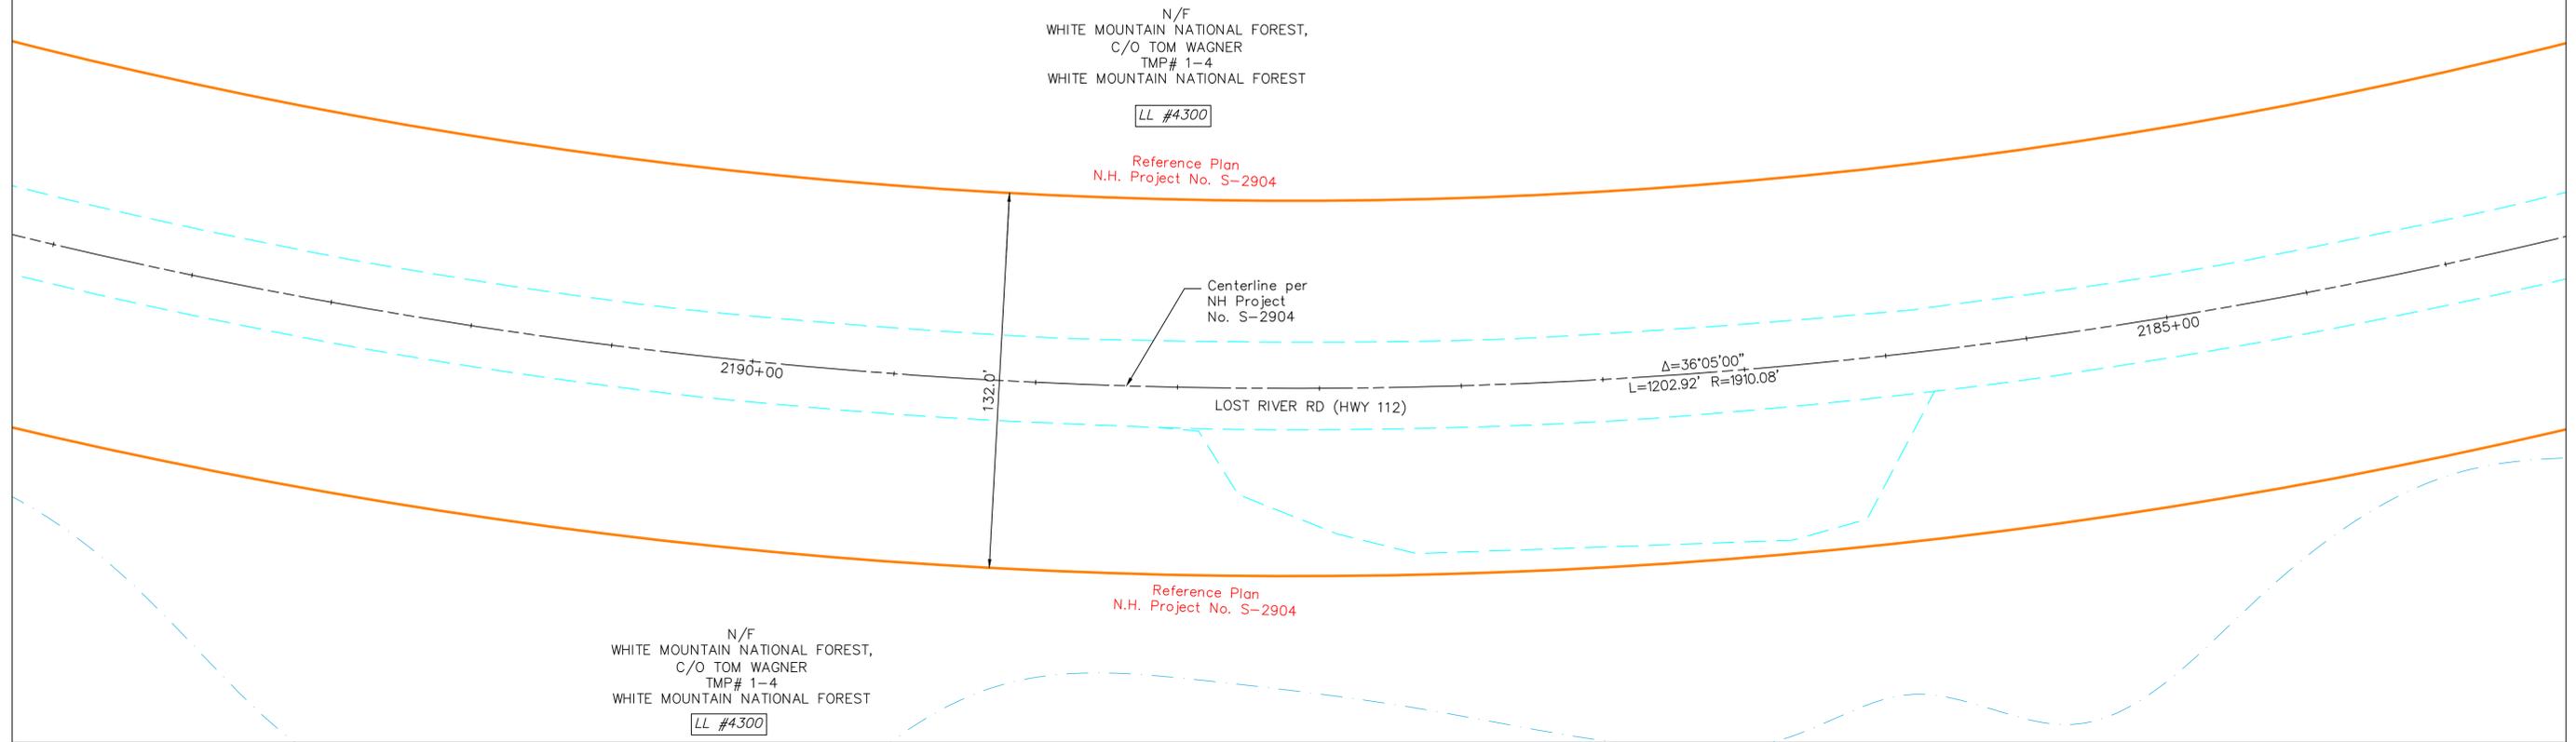


**LEGEND:**

- RIGHT OF WAY PER NHDOT-ROW PLANS AND COMMISSIONER'S RETURN OF LAYOUT
- RIGHT OF WAY PER HISTORIC TOWN AND COUNTY LAYOUT
- ROW OF WAY PER PRESCRIPTION
- RECORD PLAN PER INSUFFICIENT MONUMENTS
- RECORD PLAN PER LIMITED MONUMENTS
- RECORD PLAN PER SUFFICIENT MONUMENTS
- EDGE OF PAVEMENT
- EDGE OF GRAVEL
- SURVEY BASELINE
- STONE WALL
- EXISTING BUILDING
- ABUTTER TAX MAP LINE
- APPROXIMATE RAILROAD ROW SIDELINE
- I.PIN FOUND
- GRANITE / CONC. BOUND FOUND
- WATER COURSE

**RIGHT OF WAY NOTES ROUTE 112:**

1. GRAFTON COUNTY LAYOUT, BOOK 1, PAGE 298, 1830, THREE RODS WIDE.
2. GRAFTON COUNTY LAYOUT, BOOK 1, PAGE 303, 1840, THREE RODS WIDE.
3. PLAN OF RELOCATION OF PART OF LOST RIVER STATE AID ROAD AT CLARK'S TURN - SO CALLED - IN TOWN OF WOODSTOCK AUGUST 1941.
4. LAYOUT OF LOST RIVER ROAD STATE OF NEW HAMPSHIRE PROJECT NO. S-2904 APPROVED SEPTEMBER 1956.
5. LAYOUT OF LOST RIVER ROAD STATE OF NEW HAMPSHIRE PROJECT NO. S-1025 APPROVED MAY 1969.
6. LAYOUT OF LOST RIVER ROAD STATE OF NEW HAMPSHIRE PROJECT NO. S-10052 APPROVED AUGUST 1994.
7. LAYOUT OF LOST RIVER ROAD STATE OF NEW HAMPSHIRE PROJECT NO. S-12971 APPROVED JULY 2004.

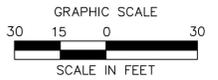

NO.	REVISION	DATE	CHK.	DRWN.	CHD.	APPRV.
6	REV 6					
5	REV 5					
4	REV 4					
3	REV 3					
2	REV 2					
1	PERMIT PACKAGE	4/03/15				




Transmission Business

A

NPT  
WMNF  
UNDERGROUND ALIGNMENT-66  
SCALE: 1"=30'  
DATE: mm/dd/yyyy

DES: CHK:  
DRW: APR:  
TOWN: WOODSTOCK  
TRANSMISSION LINE: WMNF  
MILE NO:  
DISCIPLINE/SHT NO:  
SHEET OF  
WMNFS166

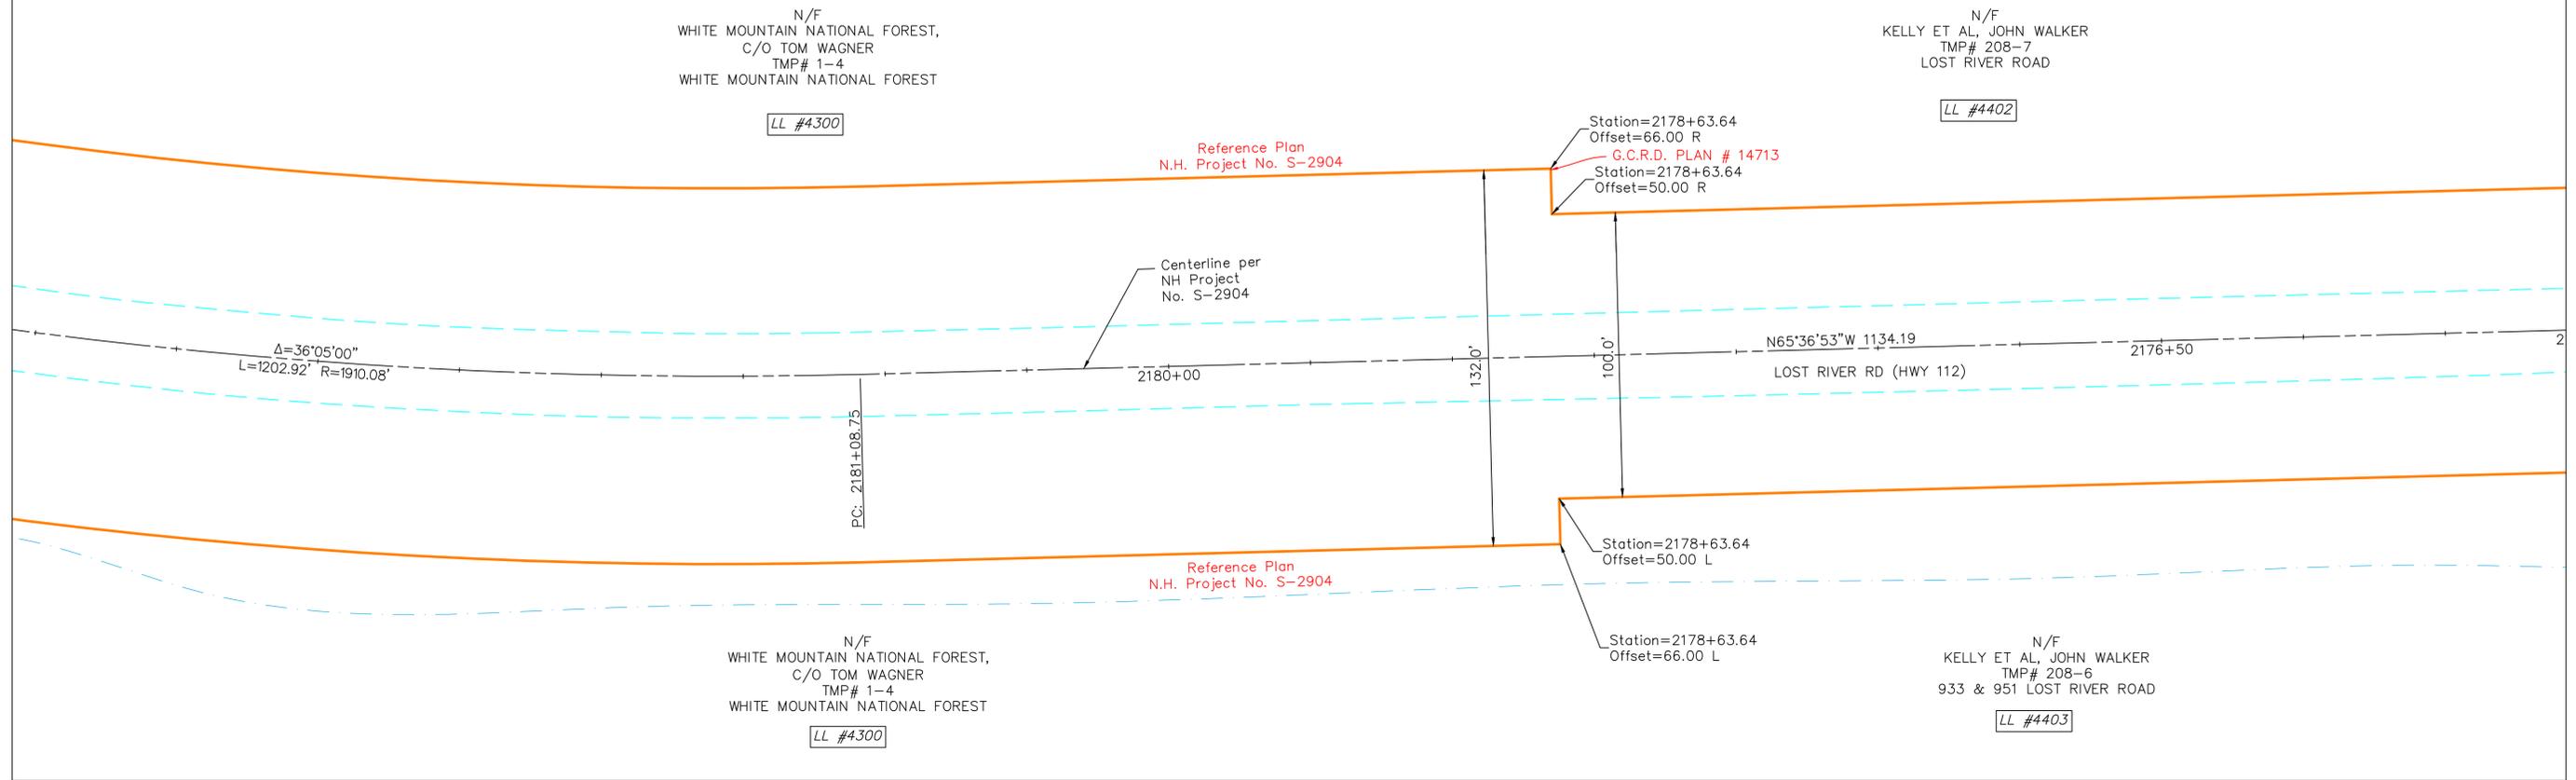


**LEGEND:**

- RIGHT OF WAY PER NHDOT-ROW PLANS AND COMMISSIONER'S RETURN OF LAYOUT
- RIGHT OF WAY PER HISTORIC TOWN AND COUNTY LAYOUT
- ROW OF WAY PER PRESCRIPTION
- RECORD PLAN PER INSUFFICIENT MONUMENTS
- RECORD PLAN PER LIMITED MONUMENTS
- RECORD PLAN PER SUFFICIENT MONUMENTS
- EDGE OF PAVEMENT
- EDGE OF GRAVEL
- SURVEY BASELINE
- STONE WALL
- EXISTING BUILDING
- ABUTTER TAX MAP LINE
- APPROXIMATE RAILROAD ROW SIDELINE
- I.PIN FOUND
- GRANITE / CONC. BOUND FOUND
- WATER COURSE

**RIGHT OF WAY NOTES ROUTE 112:**

1. GRAFTON COUNTY LAYOUT, BOOK 1, PAGE 298, 1830, THREE RODS WIDE.
2. GRAFTON COUNTY LAYOUT, BOOK 1, PAGE 303, 1840, THREE RODS WIDE.
3. PLAN OF RELOCATION OF PART OF LOST RIVER STATE AID ROAD AT CLARK'S TURN - SO CALLED - IN TOWN OF WOODSTOCK AUGUST 1941.
4. LAYOUT OF LOST RIVER ROAD STATE OF NEW HAMPSHIRE PROJECT NO. S-2904 APPROVED SEPTEMBER 1956.
5. LAYOUT OF LOST RIVER ROAD STATE OF NEW HAMPSHIRE PROJECT NO. S-1025 APPROVED MAY 1969.
6. LAYOUT OF LOST RIVER ROAD STATE OF NEW HAMPSHIRE PROJECT NO. S-10052 APPROVED AUGUST 1994.
7. LAYOUT OF LOST RIVER ROAD STATE OF NEW HAMPSHIRE PROJECT NO. S-12971 APPROVED JULY 2004.

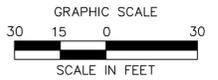

NO.	REVISION	DATE	CHK.	DRWN.	CHD.	APPRV.
6	REV 6					
5	REV 5					
4	REV 4					
3	REV 3					
2	REV 2					
1	PERMIT PACKAGE	4/03/15				




Transmission Business

A

NPT  
 WMNF  
 UNDERGROUND ALIGNMENT-67  
 SCALE: 1"=30'  
 DATE: mm/dd/yyyy

DES: CHK:  
 DRW: APR:  
 TOWN: WOODSTOCK  
 TRANSMISSION LINE: WMNF  
 MILE NO:  
 DISCIPLINE/SHT NO:  
 SHEET OF  
 WMNFS167

REVISION: 10/19/2016

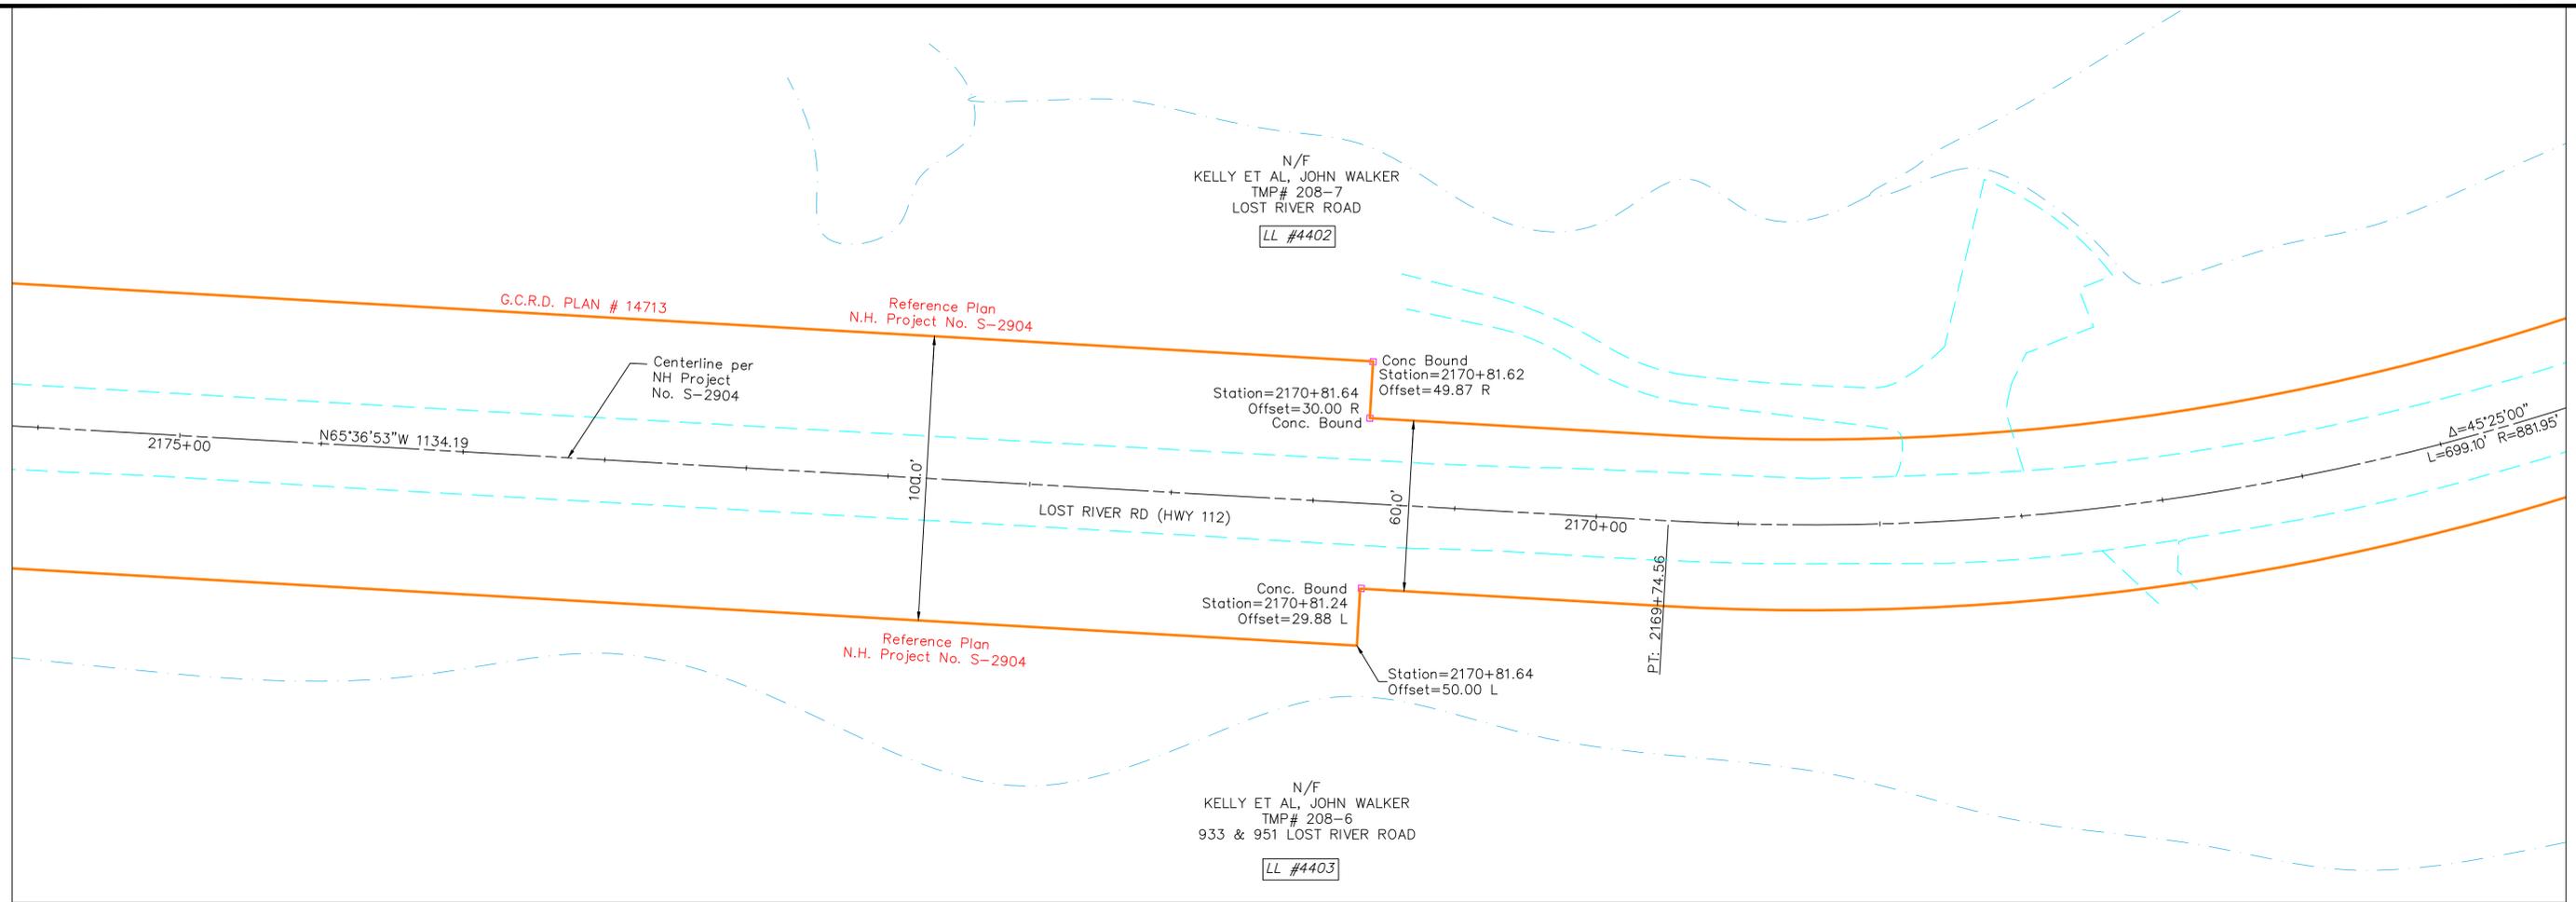


**LEGEND:**

- RIGHT OF WAY PER NHDOT-ROW PLANS AND COMMISSIONER'S RETURN OF LAYOUT
- RIGHT OF WAY PER HISTORIC TOWN AND COUNTY LAYOUT
- ROW OF WAY PER PRESCRIPTION
- RECORD PLAN PER INSUFFICIENT MONUMENTS
- RECORD PLAN PER LIMITED MONUMENTS
- RECORD PLAN PER SUFFICIENT MONUMENTS
- EDGE OF PAVEMENT
- EDGE OF GRAVEL
- SURVEY BASELINE
- STONE WALL
- EXISTING BUILDING
- ABUTTER TAX MAP LINE
- APPROXIMATE RAILROAD ROW SIDELINE
- I.PIN FOUND
- GRANITE / CONC. BOUND FOUND
- WATER COURSE

**RIGHT OF WAY NOTES ROUTE 112:**

1. GRAFTON COUNTY LAYOUT, BOOK 1, PAGE 298, 1830, THREE RODS WIDE.
2. GRAFTON COUNTY LAYOUT, BOOK 1, PAGE 303, 1840, THREE RODS WIDE.
3. PLAN OF RELOCATION OF PART OF LOST RIVER STATE AID ROAD AT CLARKS TURN - SO CALLED - IN TOWN OF WOODSTOCK AUGUST 1941.
4. LAYOUT OF LOST RIVER ROAD STATE OF NEW HAMPSHIRE PROJECT NO. S-2904 APPROVED SEPTEMBER 1956.
5. LAYOUT OF LOST RIVER ROAD STATE OF NEW HAMPSHIRE PROJECT NO. S-1025 APPROVED MAY 1969.
6. LAYOUT OF LOST RIVER ROAD STATE OF NEW HAMPSHIRE PROJECT NO. S-10052 APPROVED AUGUST 1994.
7. LAYOUT OF LOST RIVER ROAD STATE OF NEW HAMPSHIRE PROJECT NO. S-12971 APPROVED JULY 2004.

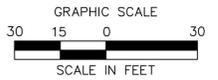

NO.	REVISION	DATE	BY	CHKD.	APPRV.
6	REVISED	4/03/15	JKK	NDG	
5	REVISED				
4	REVISED				
3	REVISED				
2	REVISED				
1	PERMIT PACKAGE				




Transmission Business

A

NPT  
WMNF  
UNDERGROUND ALIGNMENT-68  
SCALE: 1"=30'

DES: CHK:  
DRW: APR:  
TOWN: WOODSTOCK  
TRANSMISSION LINE: WMNF  
MILE NO:  
DISCIPLINE/SHT NO:  
SHEET OF  
WMNFS168

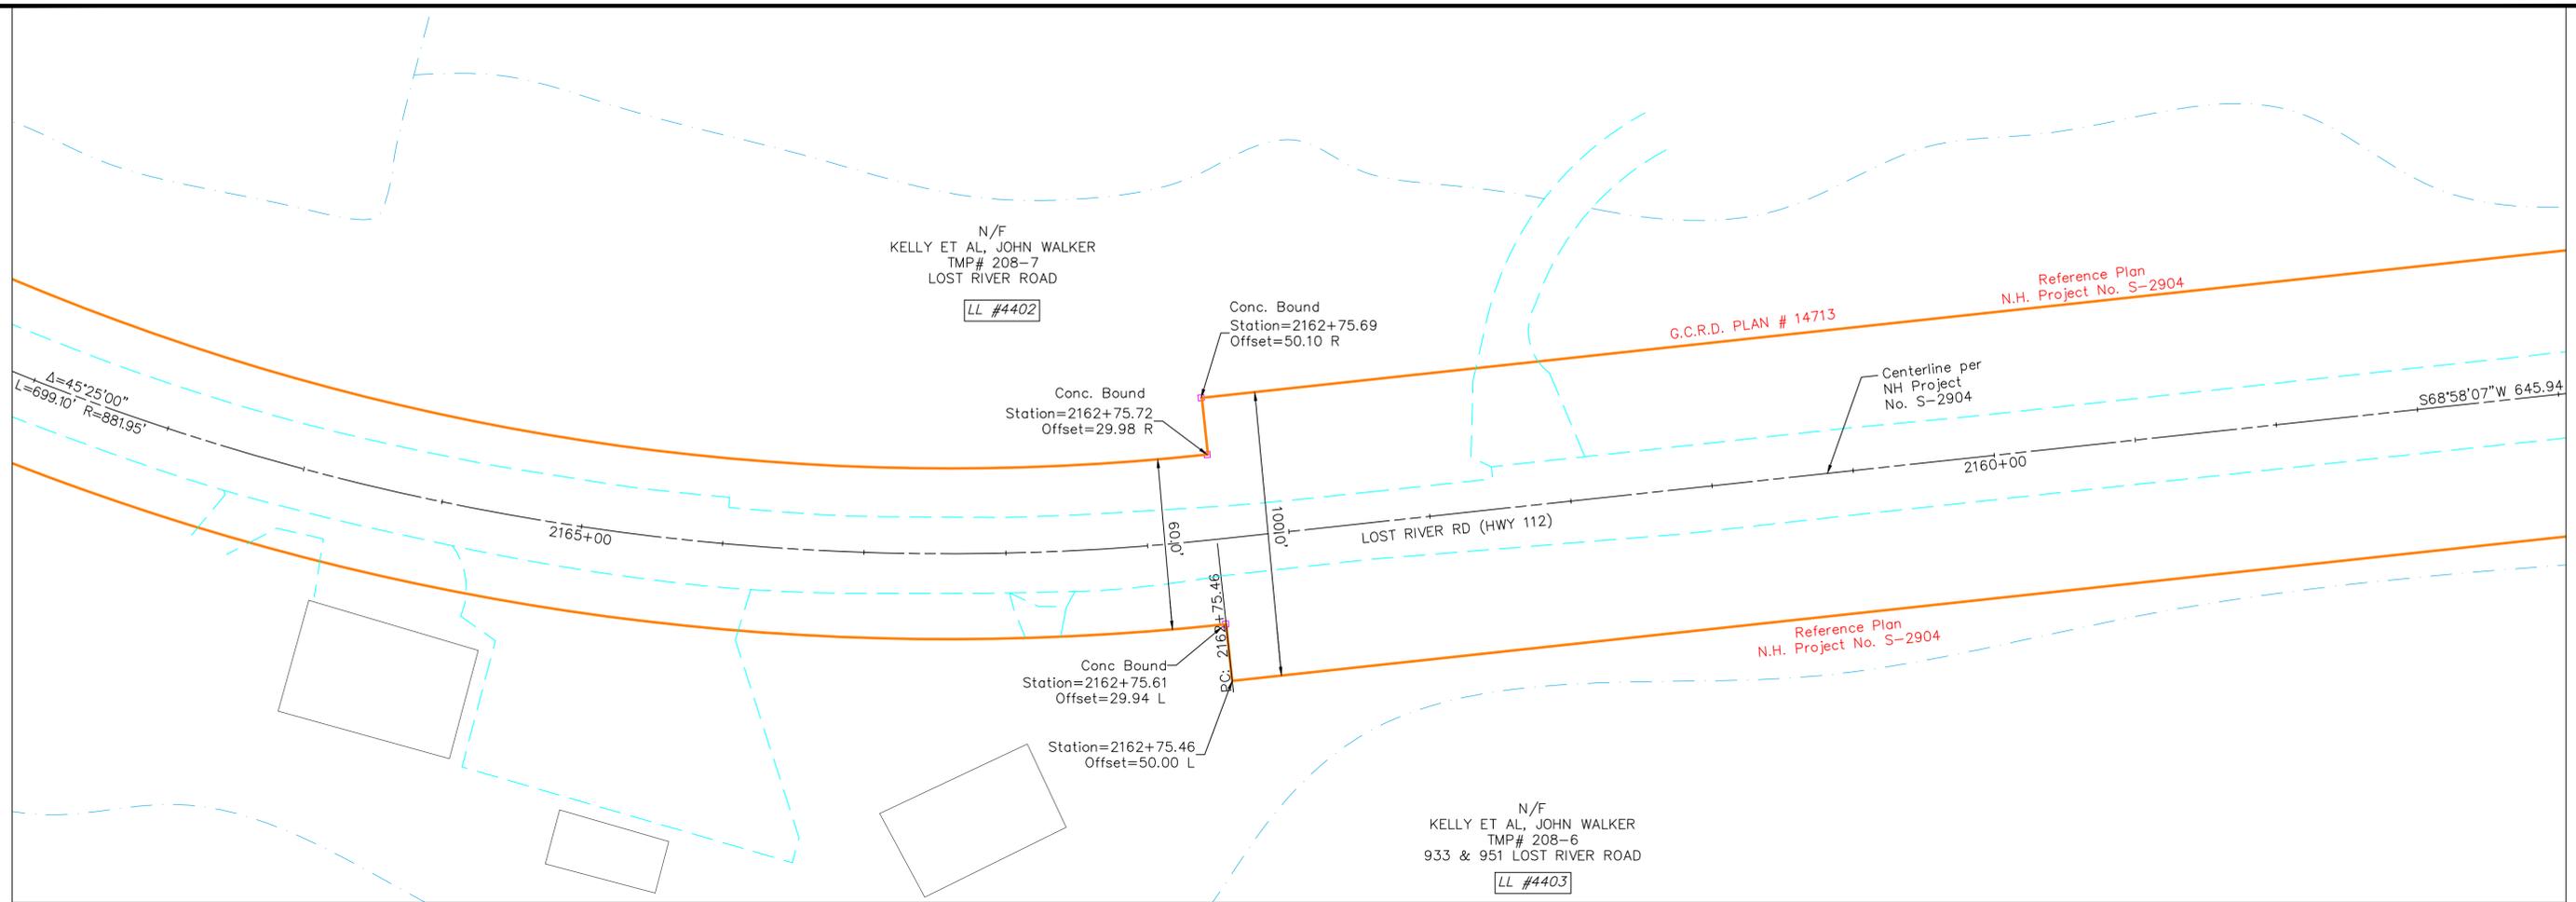


NO.	REVISION	DATE	DRWN	CHKD	APPRV.
6	REV 6				
5	REV 5				
4	REV 4				
3	REV 3				
2	REV 2				
1	PERMIT PACKAGE	4/03/15	CHK	NDIS	

**LEGEND:**

- RIGHT OF WAY PER NHDOT-ROW PLANS AND COMMISSIONER'S RETURN OF LAYOUT
- RIGHT OF WAY PER HISTORIC TOWN AND COUNTY LAYOUT
- ROW OF WAY PER PRESCRIPTION
- RECORD PLAN PER INSUFFICIENT MONUMENTS
- RECORD PLAN PER LIMITED MONUMENTS
- RECORD PLAN PER SUFFICIENT MONUMENTS
- EDGE OF PAVEMENT
- EDGE OF GRAVEL
- SURVEY BASELINE
- STONE WALL
- EXISTING BUILDING
- ABUTTER TAX MAP LINE
- APPROXIMATE RAILROAD ROW SIDELINE
- I.PIN FOUND
- GRANITE / CONC. BOUND FOUND
- WATER COURSE

**RIGHT OF WAY NOTES ROUTE 112:**

1. GRAFTON COUNTY LAYOUT, BOOK 1, PAGE 298, 1830, THREE RODS WIDE.
2. GRAFTON COUNTY LAYOUT, BOOK 1, PAGE 303, 1840, THREE RODS WIDE.
3. PLAN OF RELOCATION OF PART OF LOST RIVER STATE AID ROAD AT CLARK'S TURN - SO CALLED - IN TOWN OF WOODSTOCK AUGUST 1941.
4. LAYOUT OF LOST RIVER ROAD STATE OF NEW HAMPSHIRE PROJECT NO. S-2904 APPROVED SEPTEMBER 1956.
5. LAYOUT OF LOST RIVER ROAD STATE OF NEW HAMPSHIRE PROJECT NO. S-1025 APPROVED MAY 1969.
6. LAYOUT OF LOST RIVER ROAD STATE OF NEW HAMPSHIRE PROJECT NO. S-10052 APPROVED AUGUST 1994.
7. LAYOUT OF LOST RIVER ROAD STATE OF NEW HAMPSHIRE PROJECT NO. S-12971 APPROVED JULY 2004.

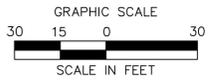

Transmission Business

A

NPT  
WMNF  
UNDERGROUND ALIGNMENT-69  
SCALE: 1"=30'

DES: CHK:  
DRW: APR:  
TOWN:  
WOODSTOCK  
TRANSMISSION LINE:  
WMNF  
MILE NO:  
DISCIPLINE/SHT NO:  
SHEET OF  
WMNFS169

N/F  
KELLY ET AL, JOHN WALKER  
TMP# 208-7  
LOST RIVER ROAD


LL #4402

Reference Plan  
N.H. Project No. S-2904

G.C.R.D. #14713

Centerline per  
NH Project  
No. S-2904

Conc. Bound  
Station=2150+11.81  
Offset=48.46 R

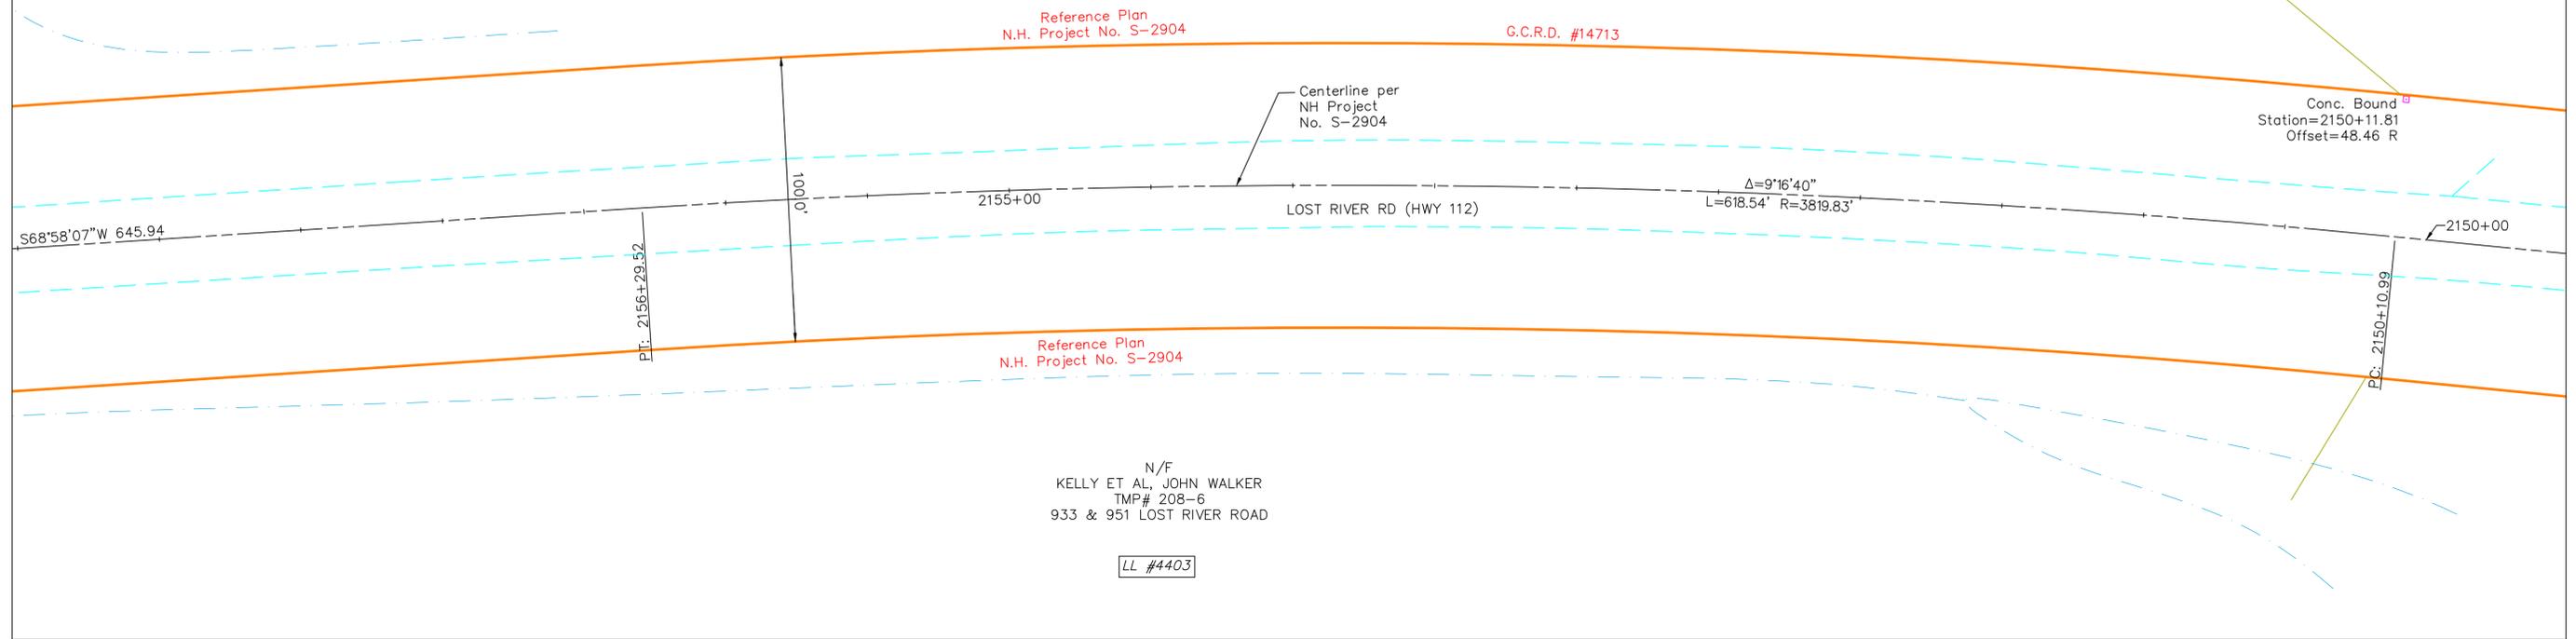

N/F  
KELLY ET AL, JOHN WALKER  
TMP# 208-6  
933 & 951 LOST RIVER ROAD

LL #4403


NO.	REVISION	DATE	DRWN	CHKD	APPRV.
6	REV 6				
5	REV 5				
4	REV 4				
3	REV 3				
2	REV 2				
1	PERMIT PACKAGE	4/03/15	CHK	NDG	

**LEGEND:**

- RIGHT OF WAY PER NHDOT-ROW PLANS AND COMMISSIONER'S RETURN OF LAYOUT
- RIGHT OF WAY PER HISTORIC TOWN AND COUNTY LAYOUT
- ROW OF WAY PER PRESCRIPTION
- RECORD PLAN PER INSUFFICIENT MONUMENTS
- RECORD PLAN PER LIMITED MONUMENTS
- RECORD PLAN PER SUFFICIENT MONUMENTS
- EDGE OF PAVEMENT
- EDGE OF GRAVEL
- SURVEY BASELINE
- STONE WALL
- EXISTING BUILDING
- ABUTTER TAX MAP LINE
- APPROXIMATE RAILROAD ROW SIDELINE
- I.PIN FOUND
- GRANITE / CONC. BOUND FOUND
- WATER COURSE

**RIGHT OF WAY NOTES ROUTE 112:**

1. GRAFTON COUNTY LAYOUT, BOOK 1, PAGE 298, 1830, THREE RODS WIDE.
2. GRAFTON COUNTY LAYOUT, BOOK 1, PAGE 303, 1840, THREE RODS WIDE.
3. PLAN OF RELOCATION OF PART OF LOST RIVER STATE AID ROAD AT CLARK'S TURN - SO CALLED - IN TOWN OF WOODSTOCK AUGUST 1941.
4. LAYOUT OF LOST RIVER ROAD STATE OF NEW HAMPSHIRE PROJECT NO. S-2904 APPROVED SEPTEMBER 1956.
5. LAYOUT OF LOST RIVER ROAD STATE OF NEW HAMPSHIRE PROJECT NO. S-1025 APPROVED MAY 1969.
6. LAYOUT OF LOST RIVER ROAD STATE OF NEW HAMPSHIRE PROJECT NO. S-10052 APPROVED AUGUST 1994.
7. LAYOUT OF LOST RIVER ROAD STATE OF NEW HAMPSHIRE PROJECT NO. S-12971 APPROVED JULY 2004.

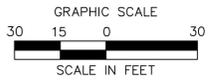


Transmission  
Business

A

NPT  
WMNF  
UNDERGROUND ALIGNMENT-70  
SCALE: 1"=30'  
DATE: mm/dd/yyyy

DES: CHK:  
DRW: APR:  
TOWN:  
WOODSTOCK  
TRANSMISSION LINE:  
WMNF  
MILE NO:  
DISCIPLINE/SHT NO:  
SHEET OF  
WMNFS170

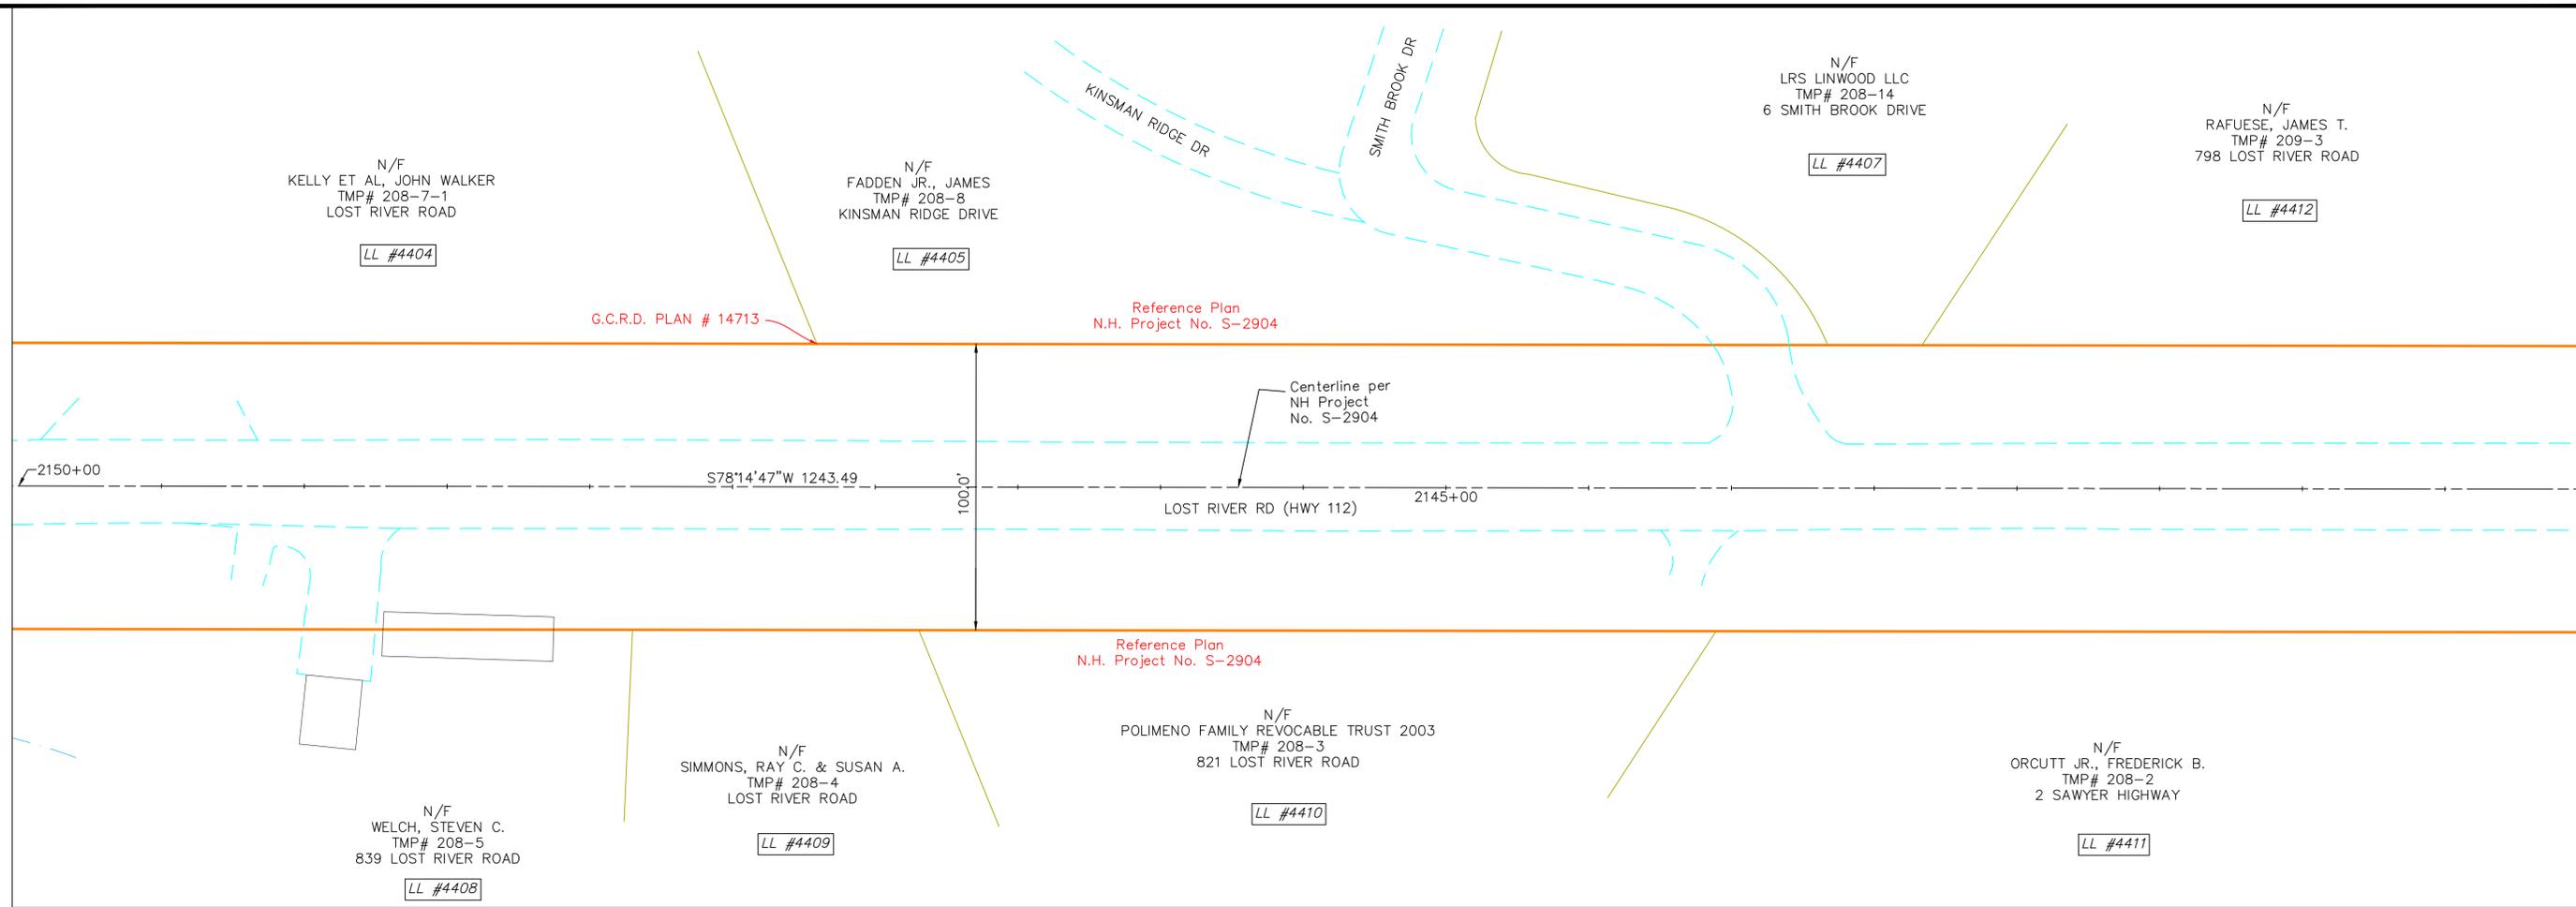


**LEGEND:**


- RIGHT OF WAY PER NHDOT—ROW PLANS AND COMMISSIONER'S RETURN OF LAYOUT
- RIGHT OF WAY PER HISTORIC TOWN AND COUNTY LAYOUT
- ROW OF WAY PER PRESCRIPTION
- RECORD PLAN PER INSUFFICIENT MONUMENTS
- RECORD PLAN PER LIMITED MONUMENTS
- RECORD PLAN PER SUFFICIENT MONUMENTS
- EDGE OF PAVEMENT
- EDGE OF GRAVEL
- SURVEY BASELINE
- STONE WALL
- EXISTING BUILDING
- ABUTTER TAX MAP LINE
- APPROXIMATE RAILROAD ROW SIDELINE
- I.PIN FOUND
- GRANITE / CONC. BOUND FOUND
- WATER COURSE

**RIGHT OF WAY NOTES ROUTE 112:**

1. GRAFTON COUNTY LAYOUT, BOOK 1, PAGE 298, 1830, THREE RODS WIDE.
2. GRAFTON COUNTY LAYOUT, BOOK 1, PAGE 303, 1840, THREE RODS WIDE.
3. PLAN OF RELOCATION OF PART OF LOST RIVER STATE AID ROAD AT CLARK'S TURN — SO CALLED — IN TOWN OF WOODSTOCK AUGUST 1941.
4. LAYOUT OF LOST RIVER ROAD STATE OF NEW HAMPSHIRE PROJECT NO. S-2904 APPROVED SEPTEMBER 1956.
5. LAYOUT OF LOST RIVER ROAD STATE OF NEW HAMPSHIRE PROJECT NO. S-1025 APPROVED MAY 1969.
6. LAYOUT OF LOST RIVER ROAD STATE OF NEW HAMPSHIRE PROJECT NO. S-10052 APPROVED AUGUST 1994.
7. LAYOUT OF LOST RIVER ROAD STATE OF NEW HAMPSHIRE PROJECT NO. S-12971 APPROVED JULY 2004.

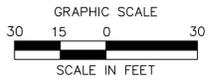


NO.	REVISION	DATE	CHK.	NO.	NO.
6	REVISED				
5	REVISED				
4	REVISED				
3	REVISED				
2	REVISED				
1	PERMIT PACKAGE	4/03/15	CHK		

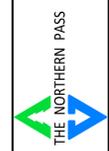

Transmission Business

NPT  
WMNF  
UNDERGROUND ALIGNMENT-71  
SCALE: 1"=30'  
DATE: mm/dd/yyyy  
DES: CHK:  
DRW: APR:  
TOWN:  
WOODSTOCK  
TRANSMISSION LINE:  
WMNF  
MILE NO:  
DISCIPLINE/SHT NO:  
SHEET OF  
WMNFS171  
REVISION: 10/19/2016

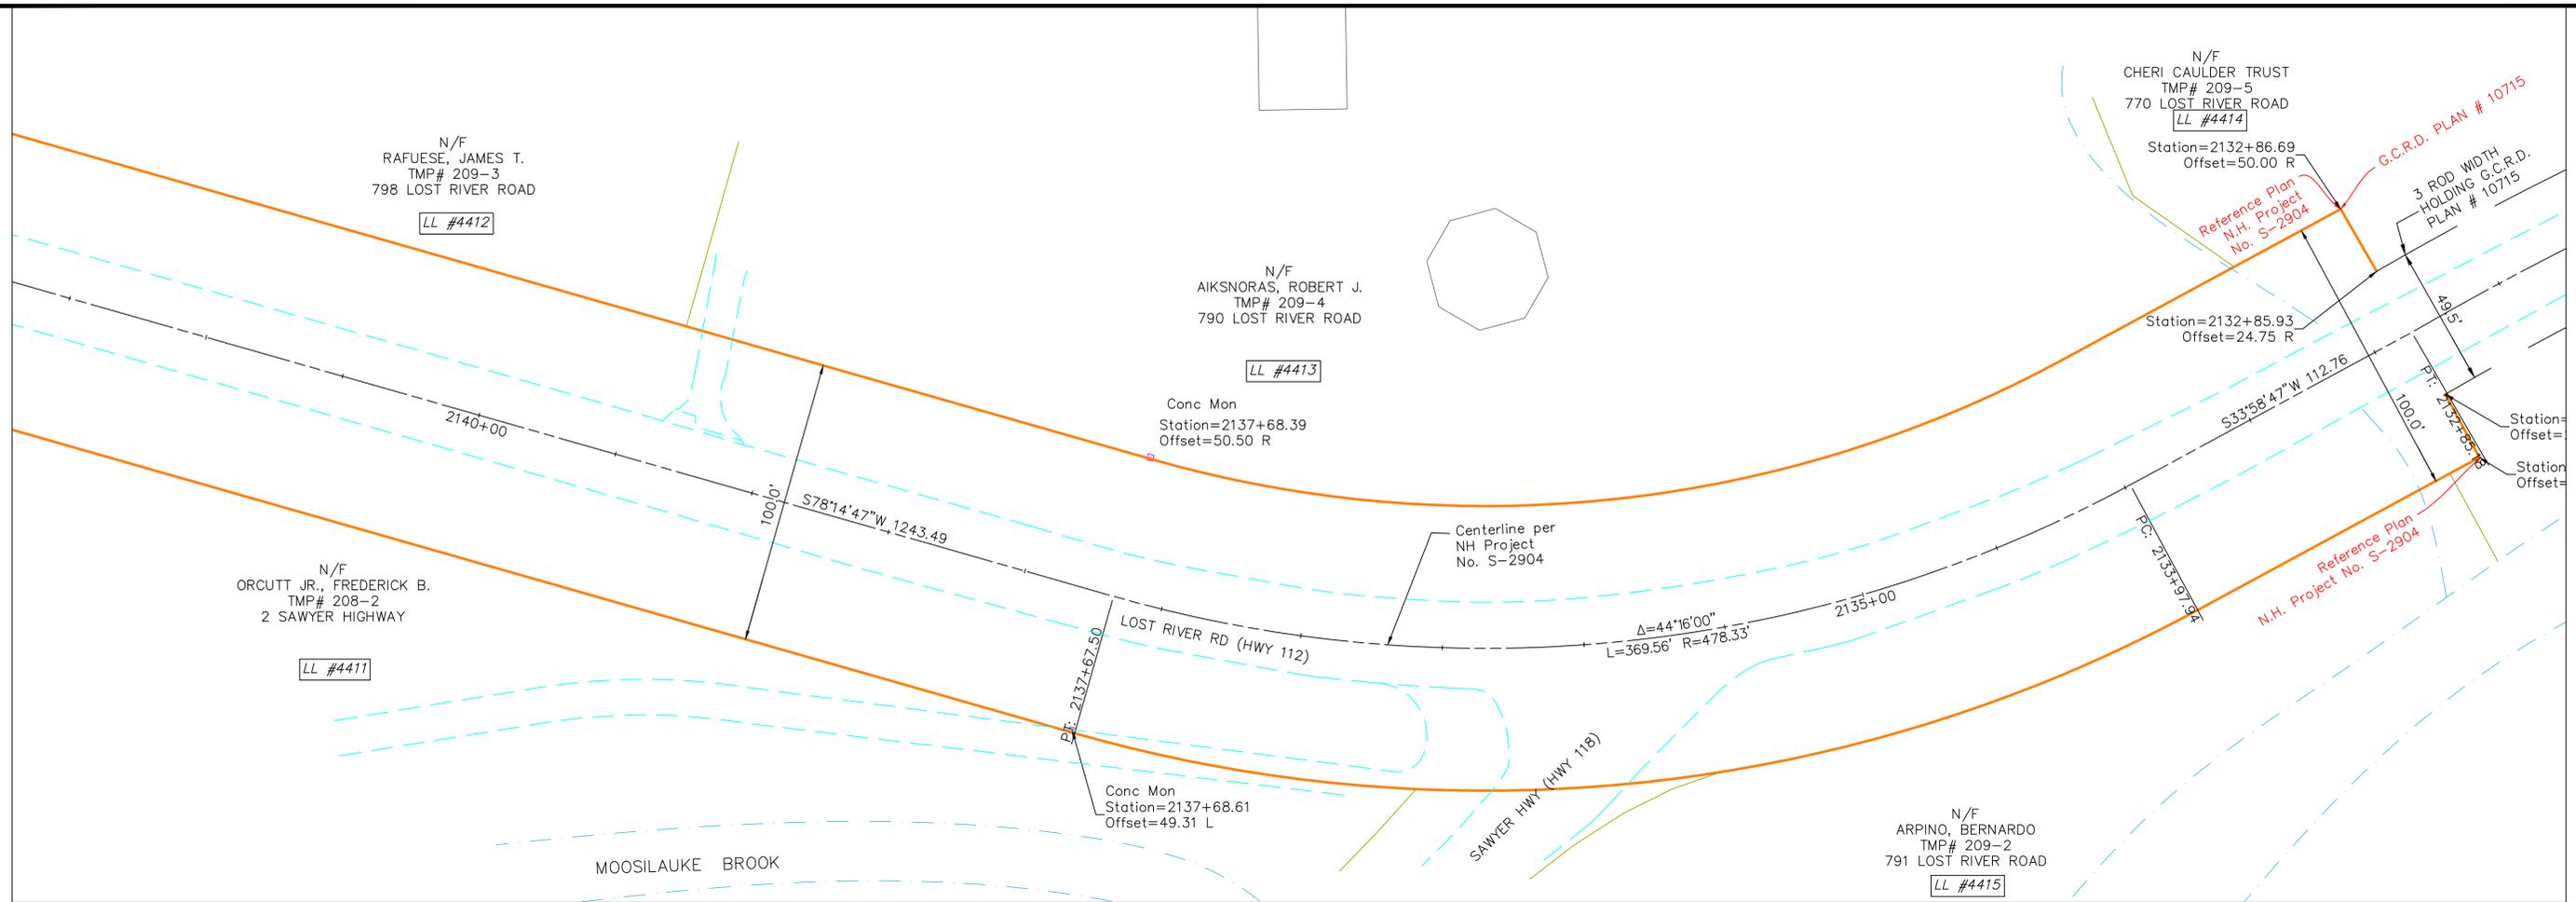


**LEGEND:**

- RIGHT OF WAY PER NHDOT-ROW PLANS AND COMMISSIONER'S RETURN OF LAYOUT
- RIGHT OF WAY PER HISTORIC TOWN AND COUNTY LAYOUT
- ROW OF WAY PER PRESCRIPTION
- RECORD PLAN PER INSUFFICIENT MONUMENTS
- RECORD PLAN PER LIMITED MONUMENTS
- RECORD PLAN PER SUFFICIENT MONUMENTS
- EDGE OF PAVEMENT
- EDGE OF GRAVEL
- SURVEY BASELINE
- STONE WALL
- EXISTING BUILDING
- ABUTTER TAX MAP LINE
- APPROXIMATE RAILROAD ROW SIDELINE
- I.PIN FOUND
- GRANITE / CONC. BOUND FOUND
- WATER COURSE

**RIGHT OF WAY NOTES ROUTE 112:**

1. GRAFTON COUNTY LAYOUT, BOOK 1, PAGE 298, 1830, THREE RODS WIDE.
2. GRAFTON COUNTY LAYOUT, BOOK 1, PAGE 303, 1840, THREE RODS WIDE.
3. PLAN OF RELOCATION OF PART OF LOST RIVER STATE AID ROAD AT CLARKS TURN - SO CALLED - IN TOWN OF WOODSTOCK AUGUST 1941.
4. LAYOUT OF LOST RIVER ROAD STATE OF NEW HAMPSHIRE PROJECT NO. S-2904 APPROVED SEPTEMBER 1956.
5. LAYOUT OF LOST RIVER ROAD STATE OF NEW HAMPSHIRE PROJECT NO. S-1025 APPROVED MAY 1969.
6. LAYOUT OF LOST RIVER ROAD STATE OF NEW HAMPSHIRE PROJECT NO. S-10052 APPROVED AUGUST 1994.
7. LAYOUT OF LOST RIVER ROAD STATE OF NEW HAMPSHIRE PROJECT NO. S-12971 APPROVED JULY 2004.

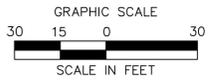

NO.	REVISION	DATE	CHK.	DRWN.	CHD.	APPRV.
6	REV 6					
5	REV 5					
4	REV 4					
3	REV 3					
2	REV 2					
1	PERMIT PACKAGE	4/03/15				




Transmission Business

A

NPT  
WMNF  
UNDERGROUND ALIGNMENT-72  
SCALE: 1"=30'  
DATE: mm/dd/yyyy

DES: CHK:  
DRW: APR:  
TOWN: WOODSTOCK  
TRANSMISSION LINE: WMNF  
MILE NO:  
DISCIPLINE/SHT NO:  
SHEET OF  
WMNFS172

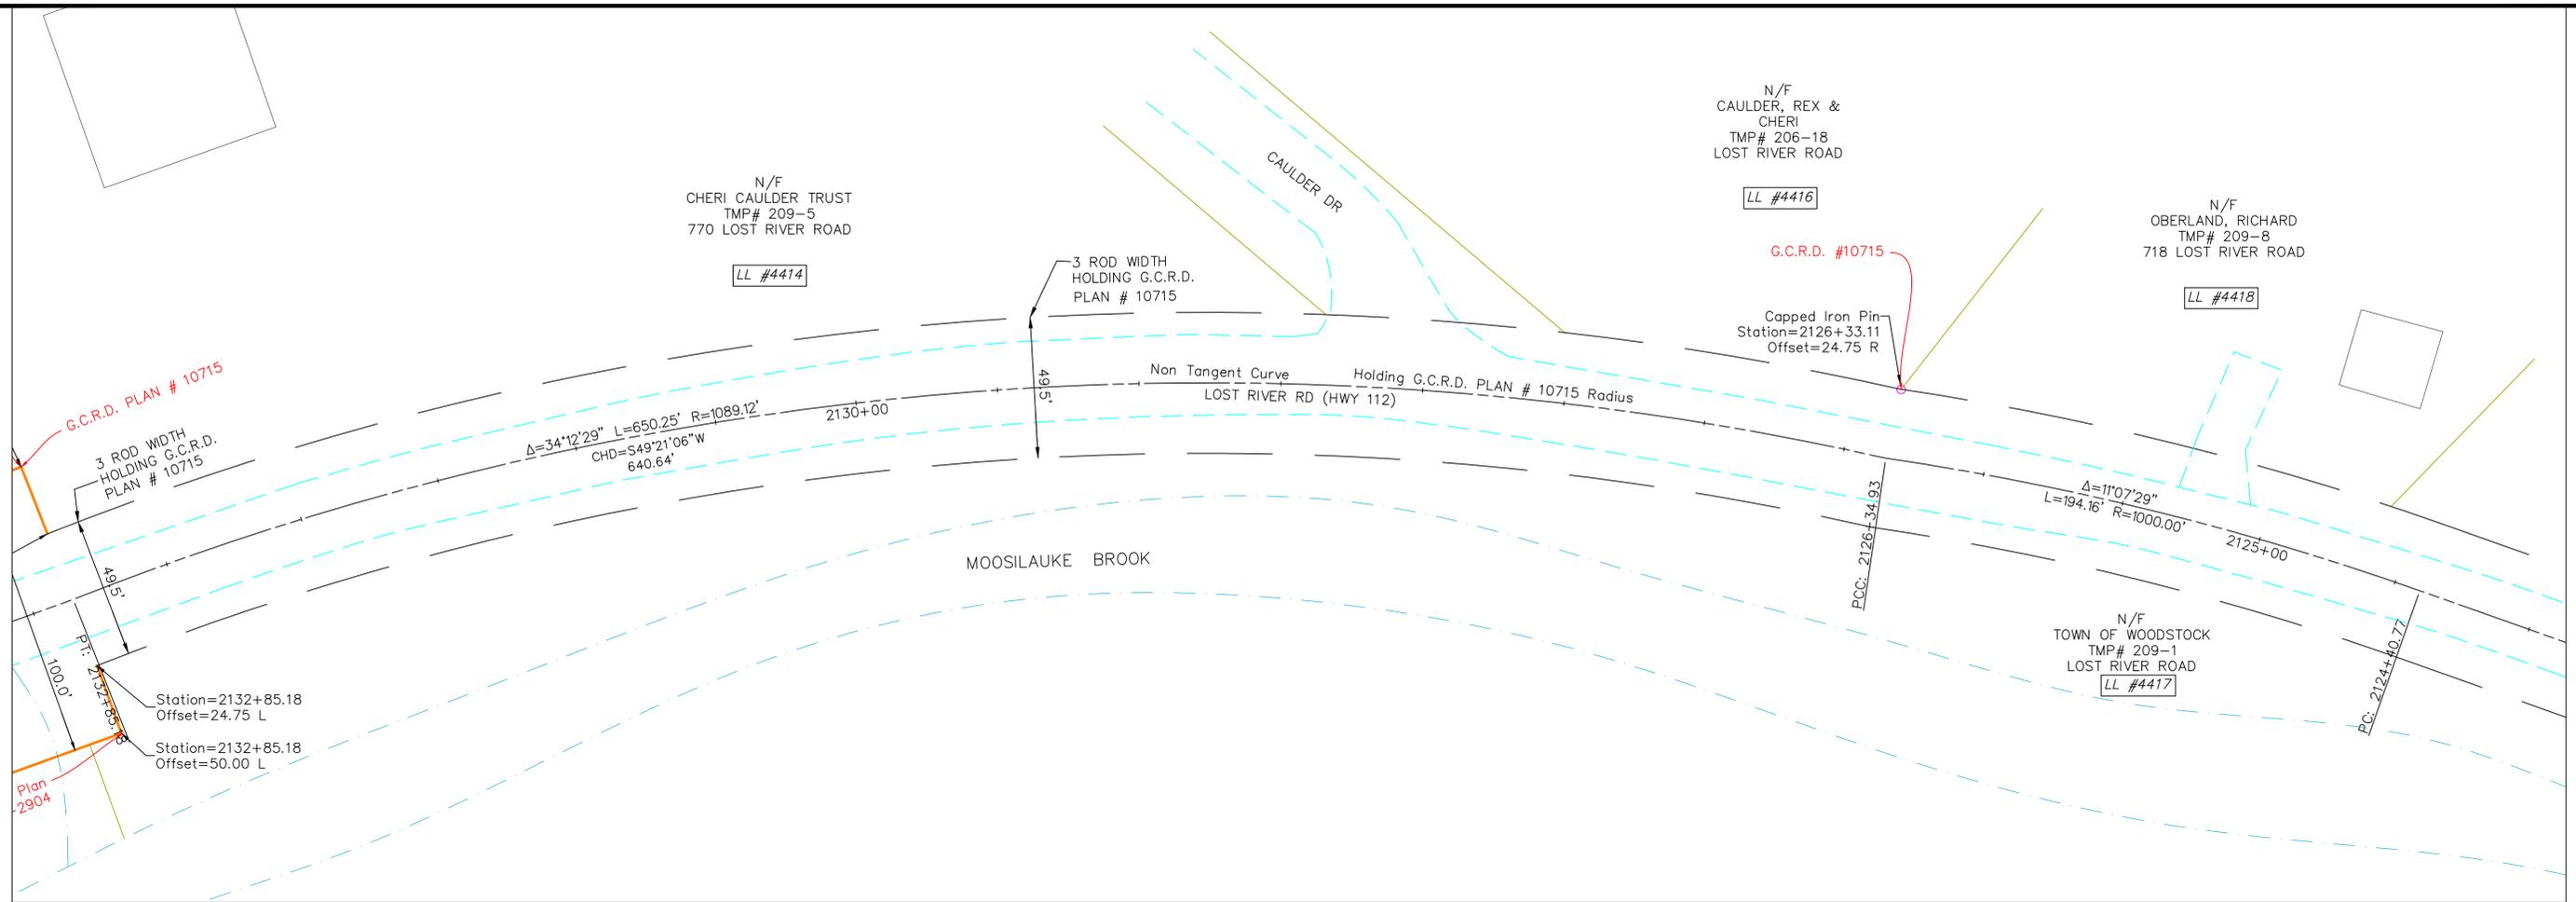


**LEGEND:**

- RIGHT OF WAY PER NHDOT-ROW PLANS AND COMMISSIONER'S RETURN OF LAYOUT
- RIGHT OF WAY PER HISTORIC TOWN AND COUNTY LAYOUT
- ROW OF WAY PER PRESCRIPTION
- RECORD PLAN PER INSUFFICIENT MONUMENTS
- RECORD PLAN PER LIMITED MONUMENTS
- RECORD PLAN PER SUFFICIENT MONUMENTS
- EDGE OF PAVEMENT
- EDGE OF GRAVEL
- SURVEY BASELINE
- STONE WALL
- EXISTING BUILDING
- ABUTTER TAX MAP LINE
- APPROXIMATE RAILROAD ROW SIDELINE
- I.PIN FOUND
- GRANITE / CONC. BOUND FOUND
- WATER COURSE

**RIGHT OF WAY NOTES ROUTE 112:**

1. GRAFTON COUNTY LAYOUT, BOOK 1, PAGE 298, 1830, THREE RODS WIDE.
2. GRAFTON COUNTY LAYOUT, BOOK 1, PAGE 303, 1840, THREE RODS WIDE.
3. PLAN OF RELOCATION OF PART OF LOST RIVER STATE AID ROAD AT CLARK'S TURN - SO CALLED - IN TOWN OF WOODSTOCK AUGUST 1941.
4. LAYOUT OF LOST RIVER ROAD STATE OF NEW HAMPSHIRE PROJECT NO. S-2904 APPROVED SEPTEMBER 1956.
5. LAYOUT OF LOST RIVER ROAD STATE OF NEW HAMPSHIRE PROJECT NO. S-1025 APPROVED MAY 1969.
6. LAYOUT OF LOST RIVER ROAD STATE OF NEW HAMPSHIRE PROJECT NO. S-10052 APPROVED AUGUST 1994.
7. LAYOUT OF LOST RIVER ROAD STATE OF NEW HAMPSHIRE PROJECT NO. S-12971 APPROVED JULY 2004.

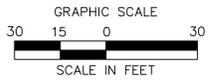

NO.	REVISION	DATE	DRWN	CHKD	APPRV.
6	REV 6				
5	REV 5				
4	REV 4				
3	REV 3				
2	REV 2				
1	PERMIT PACKAGE	4/03/15	CHK	NDS	




Transmission Business

A

NPT  
WMNF  
UNDERGROUND ALIGNMENT-73  
SCALE: 1"=30'  
DATE: mm/dd/yyyy

DES: CHK:  
DRW: APR:  
TOWN: WOODSTOCK  
TRANSMISSION LINE: WMNF  
MILE NO:  
DISCIPLINE/SHT NO:  
SHEET OF  
WMNFS173

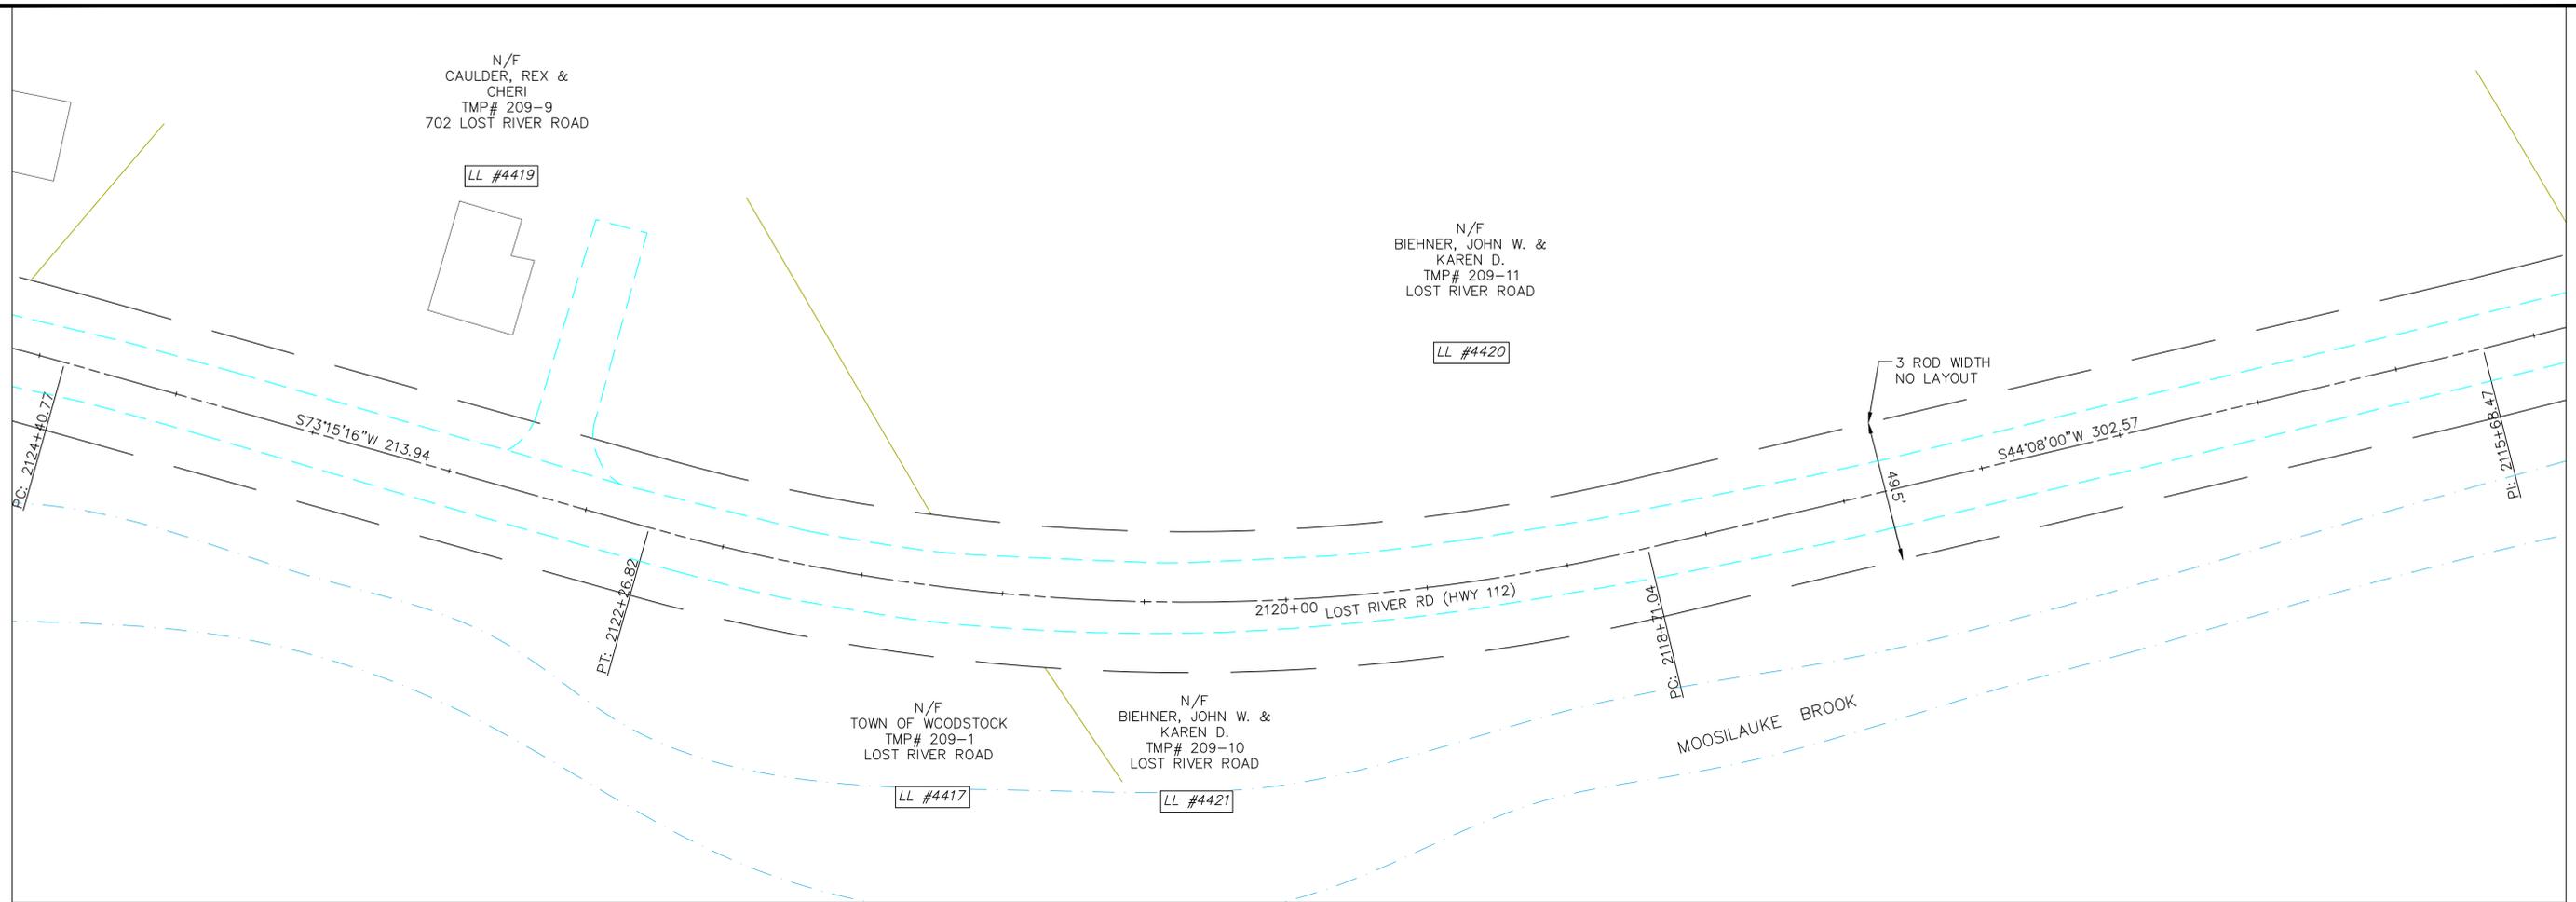


**LEGEND:**


- RIGHT OF WAY PER NHDOT—ROW PLANS AND COMMISSIONER'S RETURN OF LAYOUT
- RIGHT OF WAY PER HISTORIC TOWN AND COUNTY LAYOUT
- ROW OF WAY PER PRESCRIPTION
- RECORD PLAN PER INSUFFICIENT MONUMENTS
- RECORD PLAN PER LIMITED MONUMENTS
- RECORD PLAN PER SUFFICIENT MONUMENTS
- EDGE OF PAVEMENT
- EDGE OF GRAVEL
- SURVEY BASELINE
- STONE WALL
- EXISTING BUILDING
- ABUTTER TAX MAP LINE
- APPROXIMATE RAILROAD ROW SIDELINE
- I.PIN FOUND
- GRANITE / CONC. BOUND FOUND
- WATER COURSE

**RIGHT OF WAY NOTES ROUTE 112:**

1. GRAFTON COUNTY LAYOUT, BOOK 1, PAGE 298, 1830, THREE RODS WIDE.
2. GRAFTON COUNTY LAYOUT, BOOK 1, PAGE 303, 1840, THREE RODS WIDE.
3. PLAN OF RELOCATION OF PART OF LOST RIVER STATE AID ROAD AT CLARKS TURN - SO CALLED - IN TOWN OF WOODSTOCK AUGUST 1941.
4. LAYOUT OF LOST RIVER ROAD STATE OF NEW HAMPSHIRE PROJECT NO. S-2904 APPROVED SEPTEMBER 1956.
5. LAYOUT OF LOST RIVER ROAD STATE OF NEW HAMPSHIRE PROJECT NO. S-1025 APPROVED MAY 1969.
6. LAYOUT OF LOST RIVER ROAD STATE OF NEW HAMPSHIRE PROJECT NO. S-10052 APPROVED AUGUST 1994.
7. LAYOUT OF LOST RIVER ROAD STATE OF NEW HAMPSHIRE PROJECT NO. S-12971 APPROVED JULY 2004.

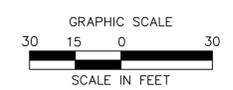

NO.	REVISION	DATE	DRWN	CHKD	APPRV.
6	REV 6				
5	REV 5				
4	REV 4				
3	REV 3				
2	REV 2				
1	PERMIT PACKAGE	4/03/15	CHK	INDS	

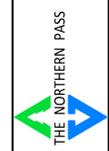


Transmission Business

A

NPT  
WMNF  
UNDERGROUND ALIGNMENT-74  
SCALE: 1"=30'  
DATE: mm/dd/yyyy

DES:	CHK:
DRW:	APR:
TOWN:	
WOODSTOCK	
TRANSMISSION LINE:	
WMNF	
MILE NO:	
DISCIPLINE/SHT NO.	
SHEET OF	
WMNFS174	

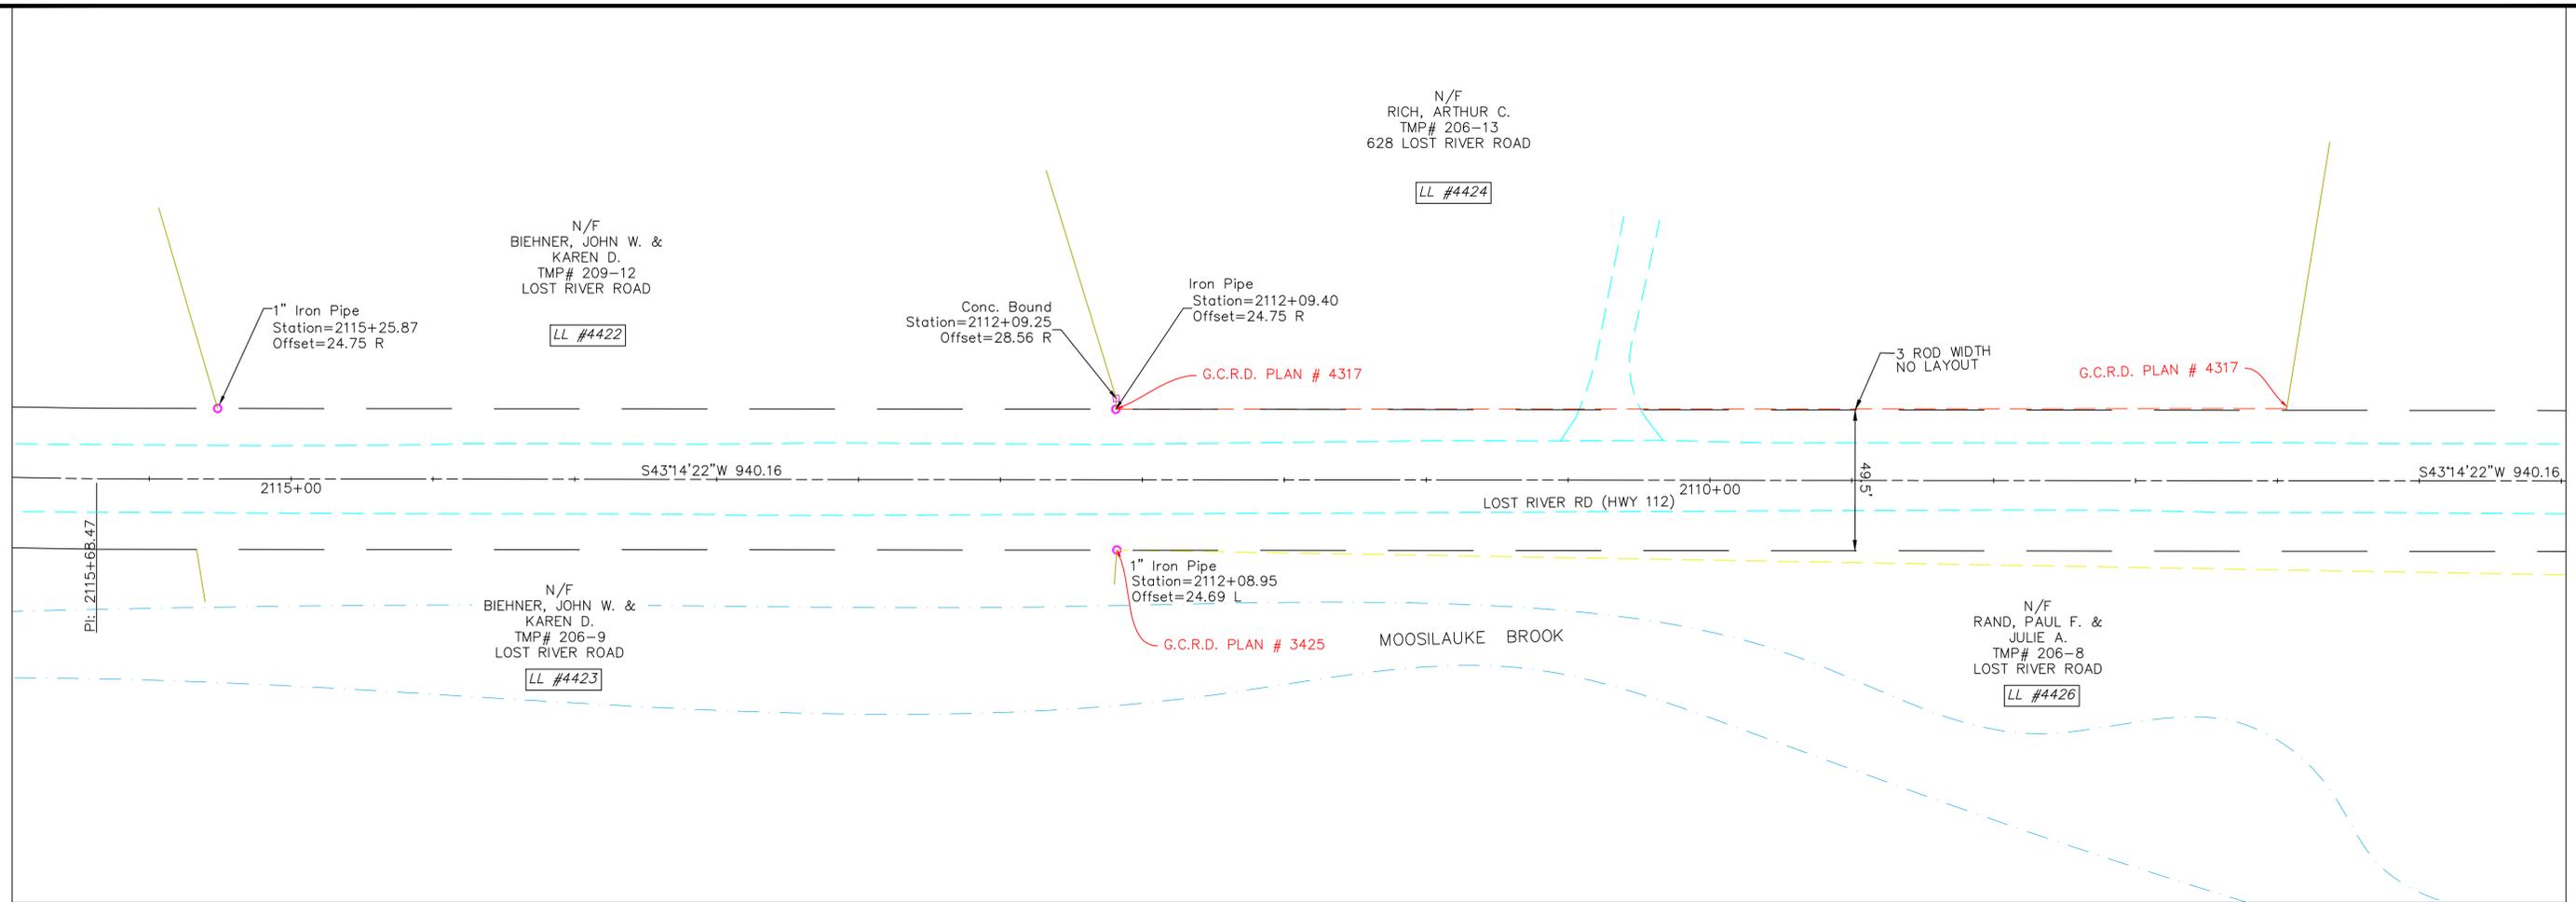


**LEGEND:**


- RIGHT OF WAY PER NHDOT-ROW PLANS AND COMMISSIONER'S RETURN OF LAYOUT
- RIGHT OF WAY PER HISTORIC TOWN AND COUNTY LAYOUT
- ROW OF WAY PER PRESCRIPTION
- RECORD PLAN PER INSUFFICIENT MONUMENTS
- RECORD PLAN PER LIMITED MONUMENTS
- RECORD PLAN PER SUFFICIENT MONUMENTS
- EDGE OF PAVEMENT
- EDGE OF GRAVEL
- SURVEY BASELINE
- STONE WALL
- EXISTING BUILDING
- ABUTTER TAX MAP LINE
- APPROXIMATE RAILROAD ROW SIDELINE
- I.PIN FOUND
- GRANITE / CONC. BOUND FOUND
- WATER COURSE

**RIGHT OF WAY NOTES ROUTE 112:**

1. GRAFTON COUNTY LAYOUT, BOOK 1, PAGE 298, 1830, THREE RODS WIDE.
2. GRAFTON COUNTY LAYOUT, BOOK 1, PAGE 303, 1840, THREE RODS WIDE.
3. PLAN OF RELOCATION OF PART OF LOST RIVER STATE AID ROAD AT CLARKS TURN - SO CALLED - IN TOWN OF WOODSTOCK AUGUST 1941.
4. LAYOUT OF LOST RIVER ROAD STATE OF NEW HAMPSHIRE PROJECT NO. S-2904 APPROVED SEPTEMBER 1956.
5. LAYOUT OF LOST RIVER ROAD STATE OF NEW HAMPSHIRE PROJECT NO. S-1025 APPROVED MAY 1969.
6. LAYOUT OF LOST RIVER ROAD STATE OF NEW HAMPSHIRE PROJECT NO. S-10052 APPROVED AUGUST 1994.
7. LAYOUT OF LOST RIVER ROAD STATE OF NEW HAMPSHIRE PROJECT NO. S-12971 APPROVED JULY 2004.

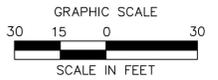


NO.	REVISION	DATE	CHK.	DRWN.	CHD.	APPRV.
6	REV 6					
5	REV 5					
4	REV 4					
3	REV 3					
2	REV 2					
1	PERMIT PACKAGE	4/03/15				

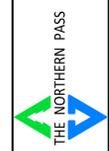

Transmission Business

NPT  
WMNF  
UNDERGROUND ALIGNMENT-75  
SCALE: 1"=30'

DES: CHK:  
DRW: APR:  
TOWN: WOODSTOCK  
TRANSMISSION LINE: WMNF  
MILE NO:  
DISCIPLINE/SHT NO:  
SHEET OF  
WMNFS175

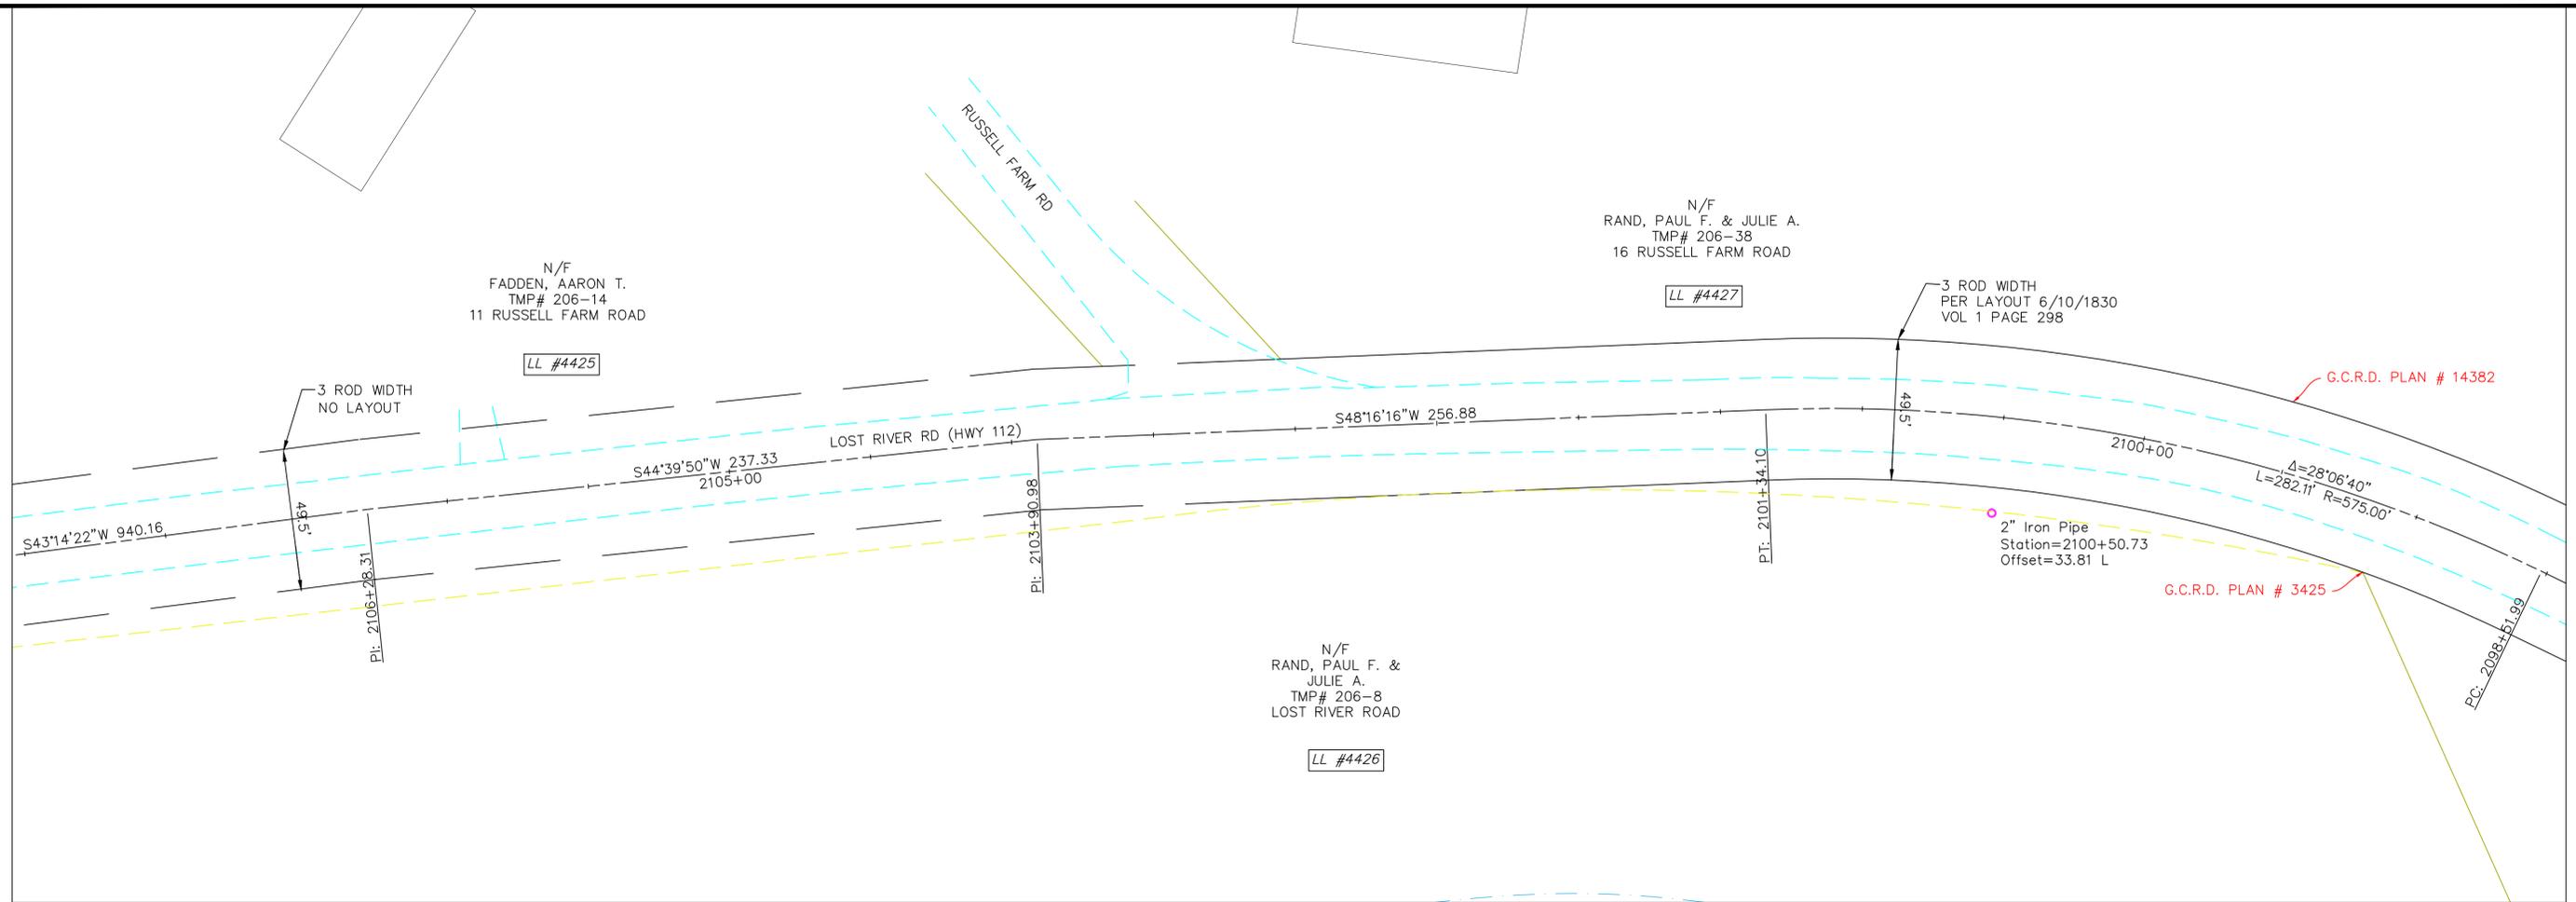


**LEGEND:**

- RIGHT OF WAY PER NHDOT-ROW PLANS AND COMMISSIONER'S RETURN OF LAYOUT
- RIGHT OF WAY PER HISTORIC TOWN AND COUNTY LAYOUT
- ROW OF WAY PER PRESCRIPTION
- RECORD PLAN PER INSUFFICIENT MONUMENTS
- RECORD PLAN PER LIMITED MONUMENTS
- RECORD PLAN PER SUFFICIENT MONUMENTS
- EDGE OF PAVEMENT
- EDGE OF GRAVEL
- SURVEY BASELINE
- STONE WALL
- EXISTING BUILDING
- ABUTTER TAX MAP LINE
- APPROXIMATE RAILROAD ROW SIDELINE
- I.PIN FOUND
- GRANITE / CONC. BOUND FOUND
- WATER COURSE

**RIGHT OF WAY NOTES ROUTE 112:**

1. GRAFTON COUNTY LAYOUT, BOOK 1, PAGE 298, 1830, THREE RODS WIDE.
2. GRAFTON COUNTY LAYOUT, BOOK 1, PAGE 303, 1840, THREE RODS WIDE.
3. PLAN OF RELOCATION OF PART OF LOST RIVER STATE AID ROAD AT CLARK'S TURN - SO CALLED - IN TOWN OF WOODSTOCK AUGUST 1941.
4. LAYOUT OF LOST RIVER ROAD STATE OF NEW HAMPSHIRE PROJECT NO. S-2904 APPROVED SEPTEMBER 1956.
5. LAYOUT OF LOST RIVER ROAD STATE OF NEW HAMPSHIRE PROJECT NO. S-1025 APPROVED MAY 1969.
6. LAYOUT OF LOST RIVER ROAD STATE OF NEW HAMPSHIRE PROJECT NO. S-10052 APPROVED AUGUST 1994.
7. LAYOUT OF LOST RIVER ROAD STATE OF NEW HAMPSHIRE PROJECT NO. S-12971 APPROVED JULY 2004.

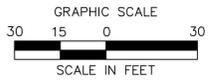

NO.	REVISION	DATE	CHK.	DRWN.	CHD.	APPRV.
6	REV 6					
5	REV 5					
4	REV 4					
3	REV 3					
2	REV 2					
1	PERMIT PACKAGE	4/03/15	CHK	DRWN	CHD	APPRV.




Transmission Business

A

NPT  
WMNF  
UNDERGROUND ALIGNMENT-76  
SCALE: 1"=30'

DES: CHK:  
DRW: APR:  
TOWN: WOODSTOCK  
TRANSMISSION LINE: WMNF  
MILE NO:  
DISCIPLINE/SHT NO:  
SHEET OF  
WMNFS176

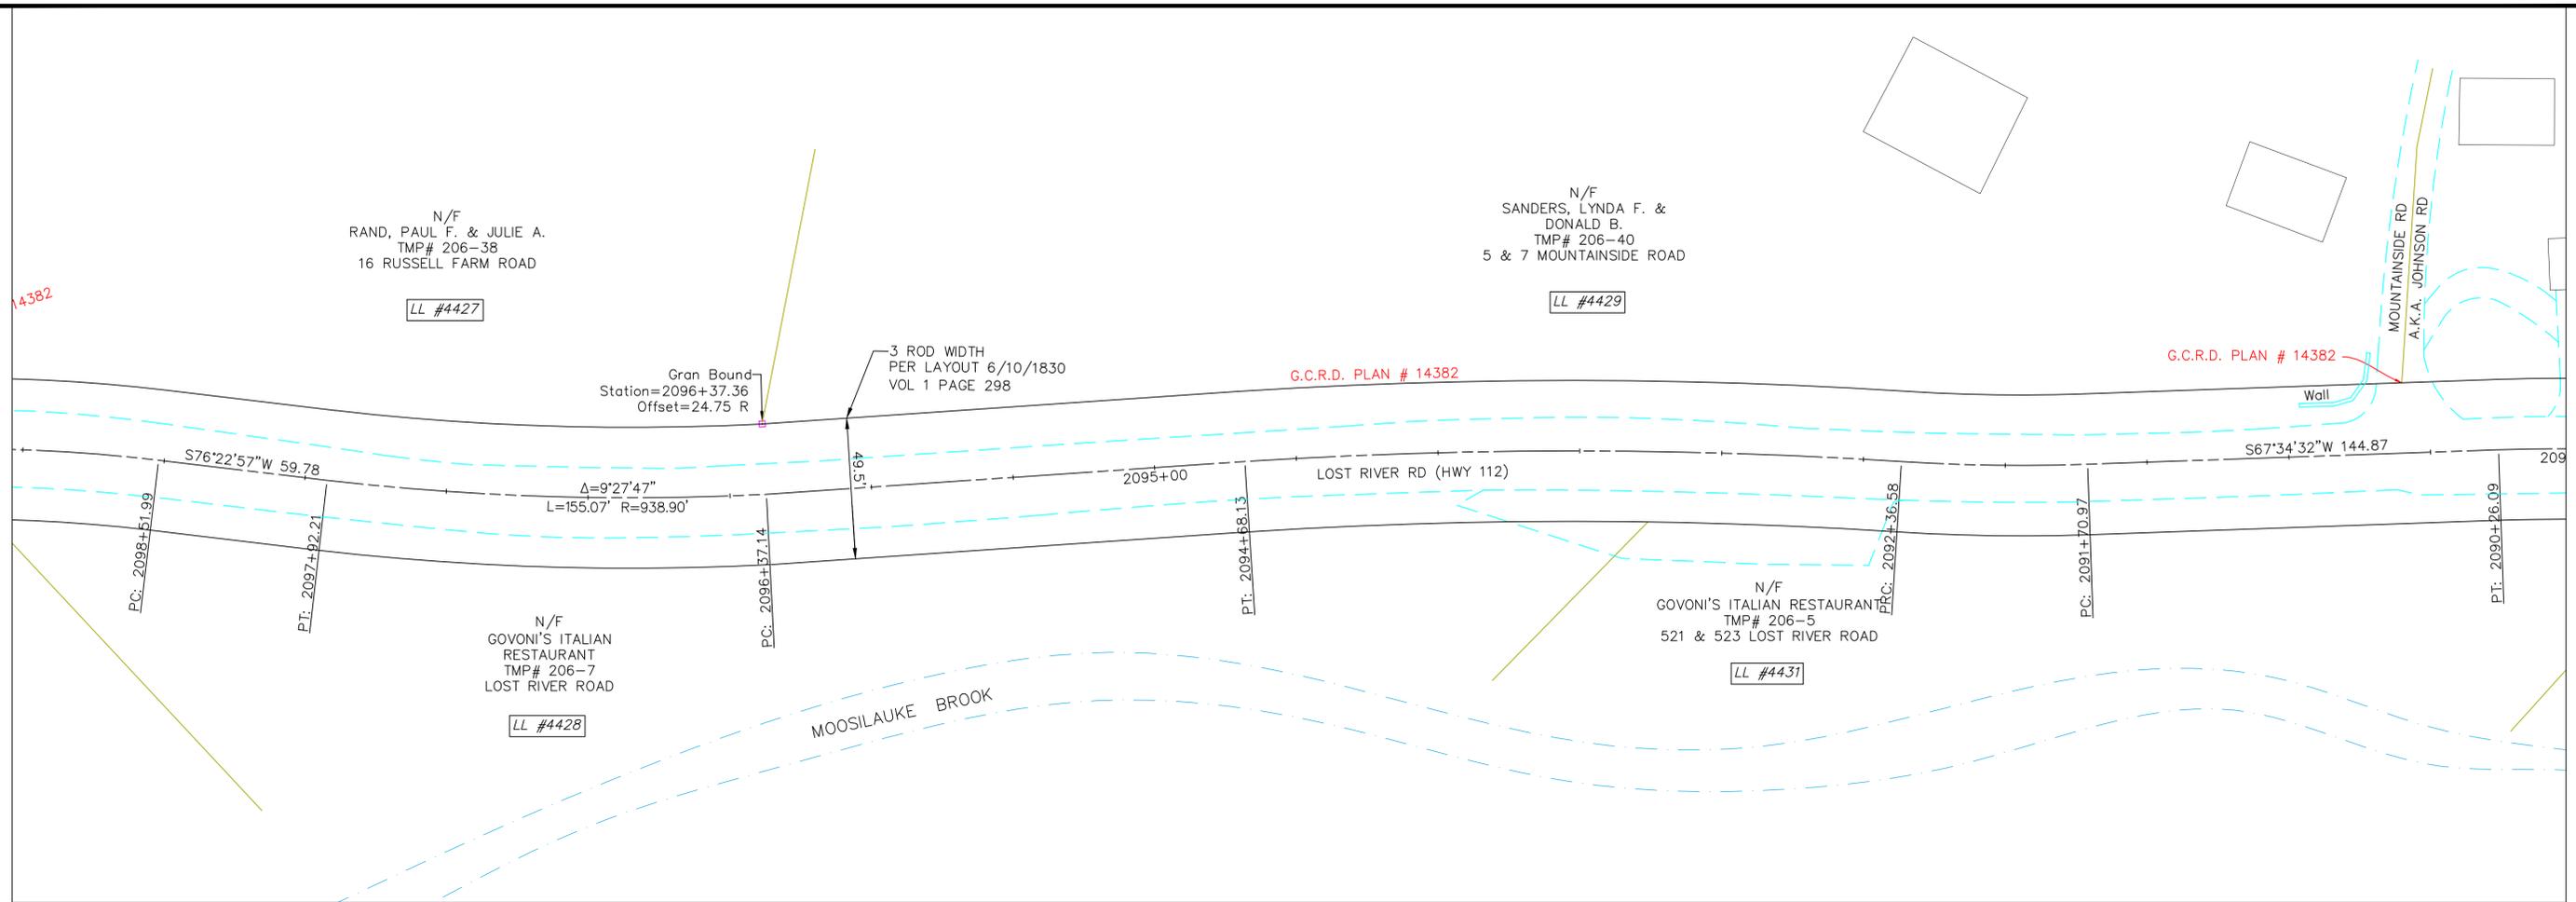


**LEGEND:**

- RIGHT OF WAY PER NHDOT-ROW PLANS AND COMMISSIONER'S RETURN OF LAYOUT
- RIGHT OF WAY PER HISTORIC TOWN AND COUNTY LAYOUT
- ROW OF WAY PER PRESCRIPTION
- RECORD PLAN PER INSUFFICIENT MONUMENTS
- RECORD PLAN PER LIMITED MONUMENTS
- RECORD PLAN PER SUFFICIENT MONUMENTS
- EDGE OF PAVEMENT
- EDGE OF GRAVEL
- SURVEY BASELINE
- STONE WALL
- EXISTING BUILDING
- ABUTTER TAX MAP LINE
- APPROXIMATE RAILROAD ROW SIDELINE
- I.PIN FOUND
- GRANITE / CONC. BOUND FOUND
- WATER COURSE

**RIGHT OF WAY NOTES ROUTE 112:**

1. GRAFTON COUNTY LAYOUT, BOOK 1, PAGE 298, 1830, THREE RODS WIDE.
2. GRAFTON COUNTY LAYOUT, BOOK 1, PAGE 303, 1840, THREE RODS WIDE.
3. PLAN OF RELOCATION OF PART OF LOST RIVER STATE AID ROAD AT CLARK'S TURN - SO CALLED - IN TOWN OF WOODSTOCK AUGUST 1941.
4. LAYOUT OF LOST RIVER ROAD STATE OF NEW HAMPSHIRE PROJECT NO. S-2904 APPROVED SEPTEMBER 1956.
5. LAYOUT OF LOST RIVER ROAD STATE OF NEW HAMPSHIRE PROJECT NO. S-1025 APPROVED MAY 1969.
6. LAYOUT OF LOST RIVER ROAD STATE OF NEW HAMPSHIRE PROJECT NO. S-10052 APPROVED AUGUST 1994.
7. LAYOUT OF LOST RIVER ROAD STATE OF NEW HAMPSHIRE PROJECT NO. S-12971 APPROVED JULY 2004.

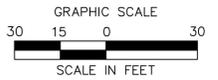

NO.	REVISION	DATE	DRWN	CHKD	APPRV.
6	REV 6				
5	REV 5				
4	REV 4				
3	REV 3				
2	REV 2				
1	PERMIT PACKAGE	4/03/15	CHK	INDS	




Transmission Business

A

NPT  
WMNF  
UNDERGROUND ALIGNMENT-77  
SCALE: 1"=30'

DES:	CHK:
DRW:	APR:
TOWN:	WOODSTOCK
TRANSMISSION LINE:	WMNF
MILE NO:	
DISCIPLINE/SHT NO:	
SHEET OF	
WMNFS177	

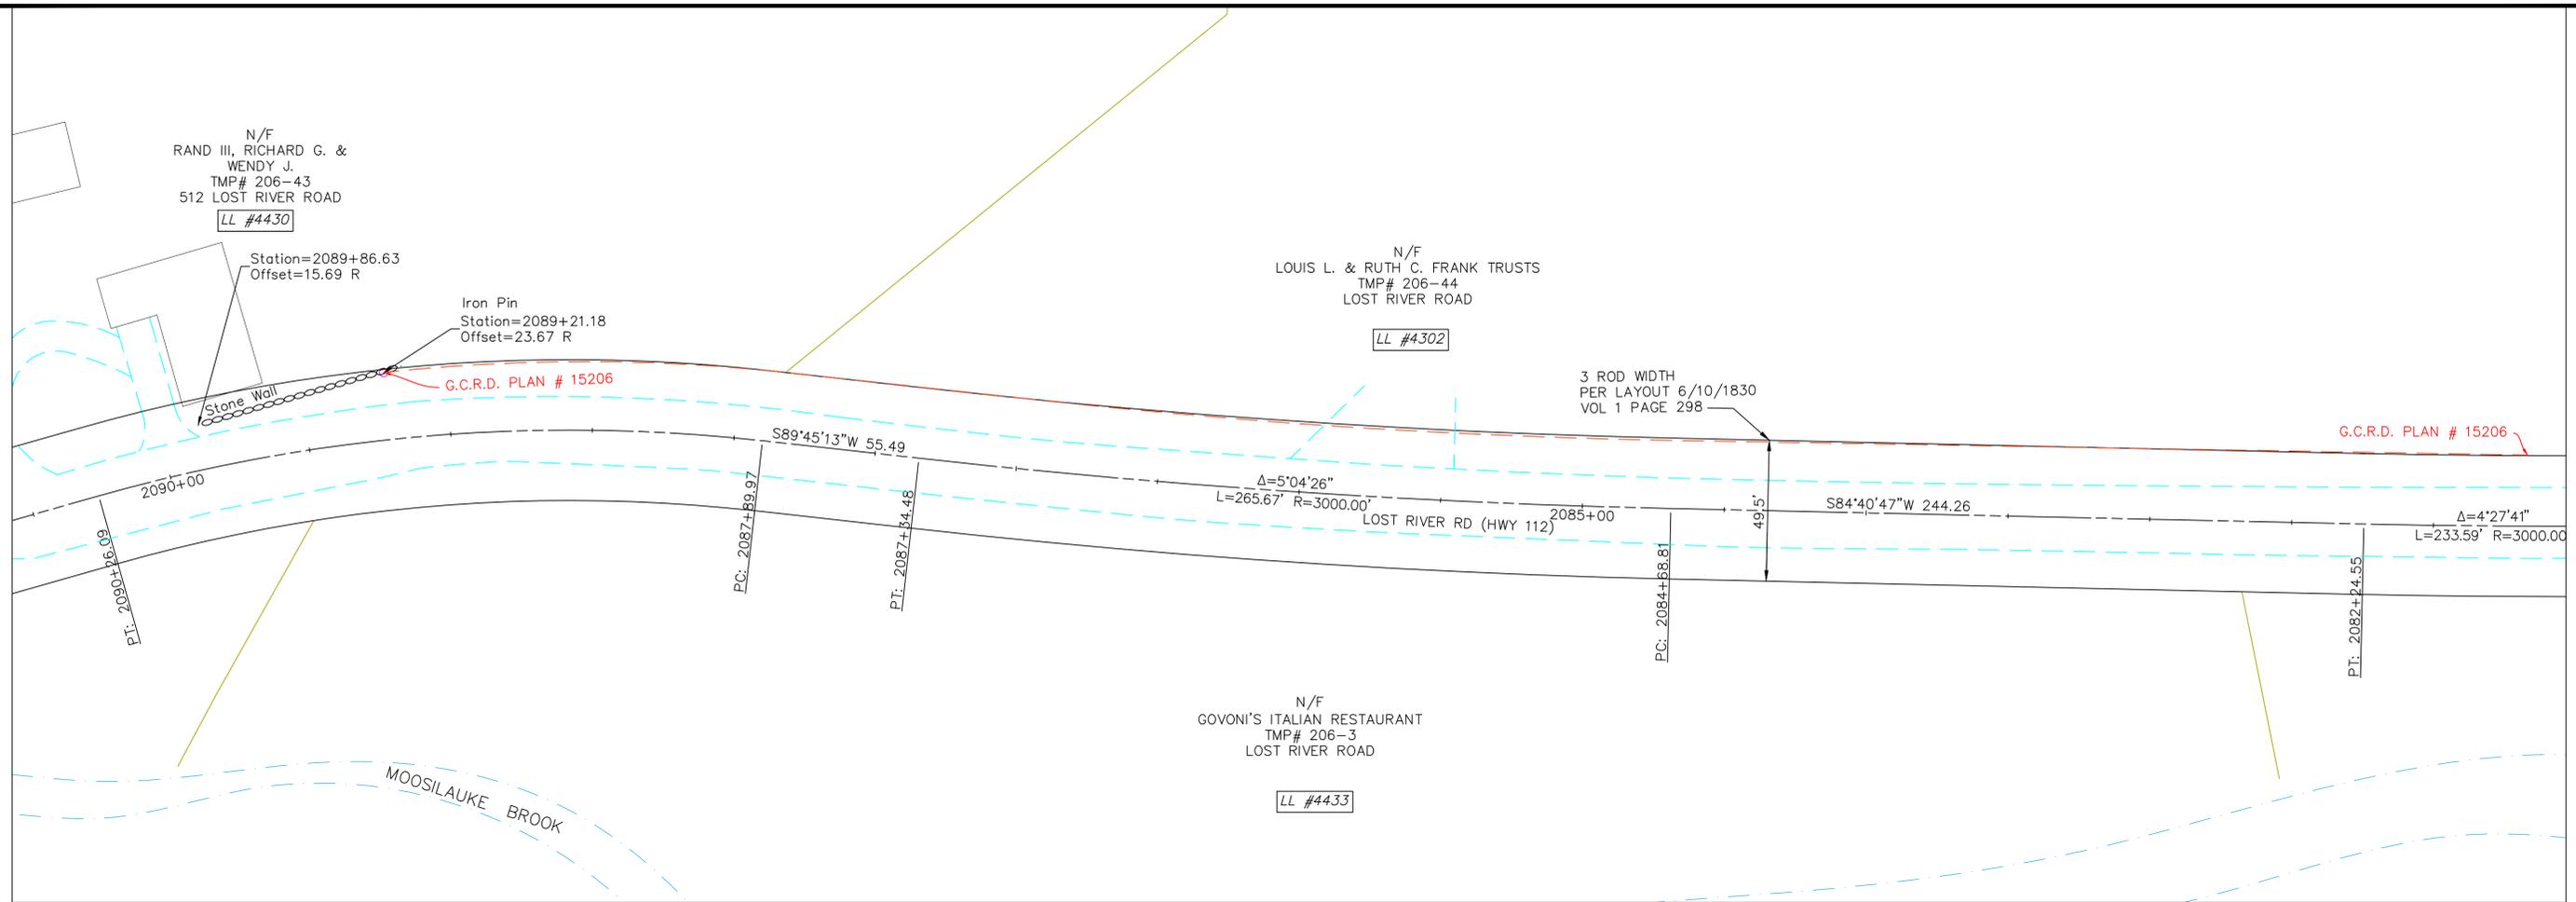


**LEGEND:**

- RIGHT OF WAY PER NHDOT-ROW PLANS AND COMMISSIONER'S RETURN OF LAYOUT
- RIGHT OF WAY PER HISTORIC TOWN AND COUNTY LAYOUT
- ROW OF WAY PER PRESCRIPTION
- RECORD PLAN PER INSUFFICIENT MONUMENTS
- RECORD PLAN PER LIMITED MONUMENTS
- RECORD PLAN PER SUFFICIENT MONUMENTS
- EDGE OF PAVEMENT
- EDGE OF GRAVEL
- SURVEY BASELINE
- STONE WALL
- EXISTING BUILDING
- ABUTTER TAX MAP LINE
- APPROXIMATE RAILROAD ROW SIDELINE
- I.PIN FOUND
- GRANITE / CONC. BOUND FOUND
- WATER COURSE

**RIGHT OF WAY NOTES ROUTE 112:**

1. GRAFTON COUNTY LAYOUT, BOOK 1, PAGE 298, 1830, THREE RODS WIDE.
2. GRAFTON COUNTY LAYOUT, BOOK 1, PAGE 303, 1840, THREE RODS WIDE.
3. PLAN OF RELOCATION OF PART OF LOST RIVER STATE AID ROAD AT CLARK'S TURN - SO CALLED - IN TOWN OF WOODSTOCK AUGUST 1941.
4. LAYOUT OF LOST RIVER ROAD STATE OF NEW HAMPSHIRE PROJECT NO. S-2904 APPROVED SEPTEMBER 1956.
5. LAYOUT OF LOST RIVER ROAD STATE OF NEW HAMPSHIRE PROJECT NO. S-1025 APPROVED MAY 1969.
6. LAYOUT OF LOST RIVER ROAD STATE OF NEW HAMPSHIRE PROJECT NO. S-10052 APPROVED AUGUST 1994.
7. LAYOUT OF LOST RIVER ROAD STATE OF NEW HAMPSHIRE PROJECT NO. S-12971 APPROVED JULY 2004.

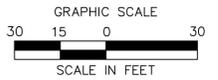

NO.	REVISION	DATE	CHK.	NO.	NO.
6	REV 6				
5	REV 5				
4	REV 4				
3	REV 3				
2	REV 2				
1	PERMIT PACKAGE	4/03/15	CHK	NO.	NO.
	REVISION	DATE	DRWN	CHKD	APPRV.



Transmission Business

A


NPT  
 WMNF  
 UNDERGROUND ALIGNMENT-78  
 SCALE: 1"=30'  
 DATE: mm/dd/yyyy

DES: \_\_\_\_\_ CHK: \_\_\_\_\_  
 DRW: \_\_\_\_\_ APR: \_\_\_\_\_  
 TOWN: WOODSTOCK  
 TRANSMISSION LINE: WMNF  
 MILE NO: \_\_\_\_\_  
 DISCIPLINE/SHT NO: \_\_\_\_\_  
 SHEET OF \_\_\_\_\_  
 WMNFS178

N/F  
 LOUIS L. & RUTH C. FRANK TRUSTS  
 TMP# 206-44  
 LOST RIVER ROAD

LL #4302

Capped Iron Pin  
 Station=2074+65.46  
 Offset=26.78 R

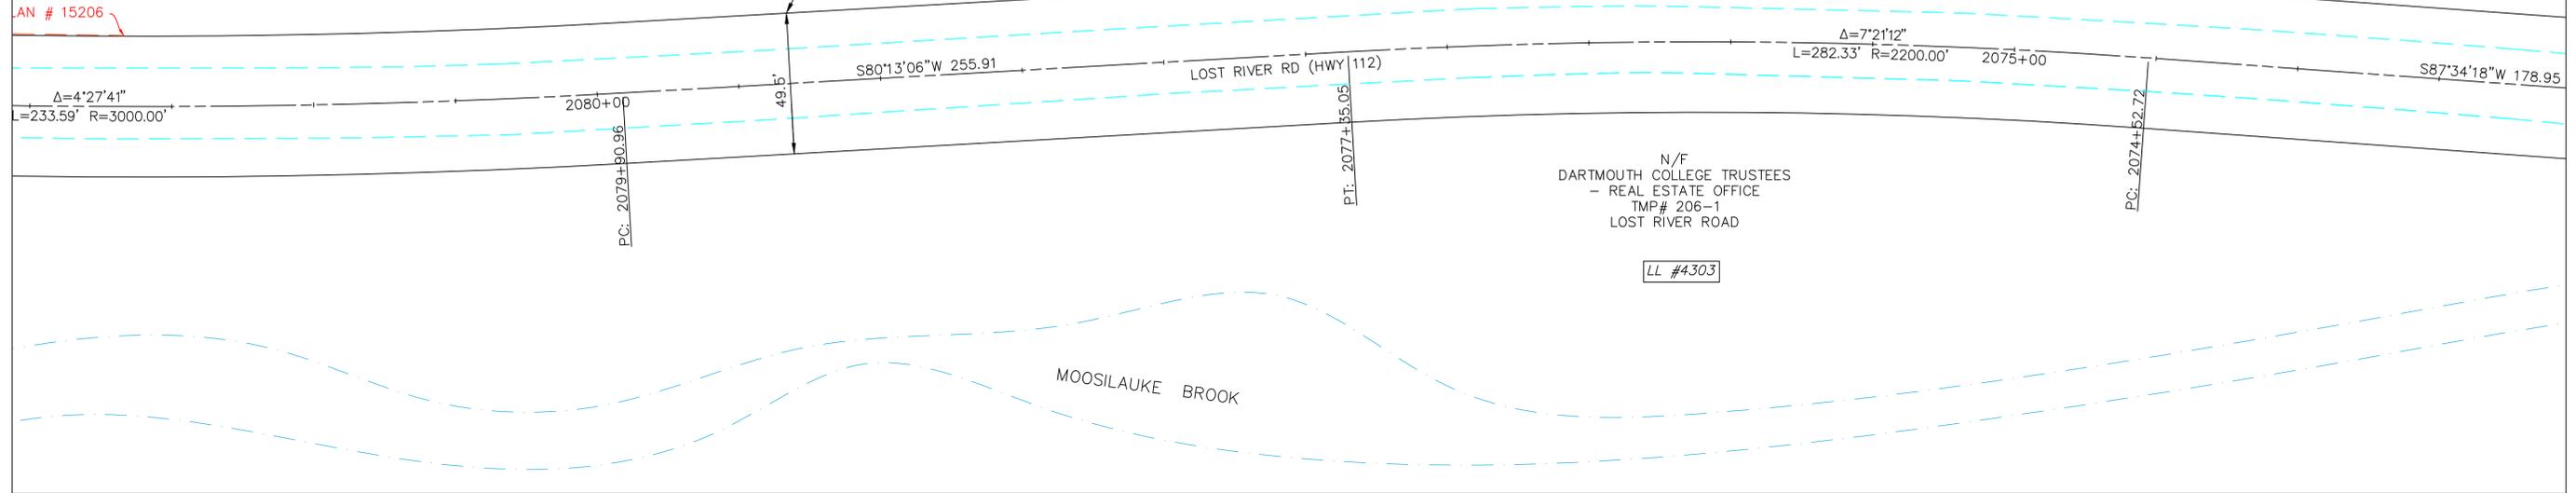

N/F  
 DARTMOUTH COLLEGE TRUSTEES  
 - REAL ESTATE OFFICE  
 TMP# 206-1  
 LOST RIVER ROAD

LL #4303


MOOSILAUKE BROOK

**LEGEND:**

- RIGHT OF WAY PER NHDOT-ROW PLANS AND COMMISSIONER'S RETURN OF LAYOUT
- RIGHT OF WAY PER HISTORIC TOWN AND COUNTY LAYOUT
- ROW OF WAY PER PRESCRIPTION
- RECORD PLAN PER INSUFFICIENT MONUMENTS
- RECORD PLAN PER LIMITED MONUMENTS
- RECORD PLAN PER SUFFICIENT MONUMENTS
- EDGE OF PAVEMENT
- EDGE OF GRAVEL
- SURVEY BASELINE
- STONE WALL
- EXISTING BUILDING
- ABUTTER TAX MAP LINE
- APPROXIMATE RAILROAD ROW SIDELINE
- I.PIN FOUND
- GRANITE / CONC. BOUND FOUND
- WATER COURSE

**RIGHT OF WAY NOTES ROUTE 112:**

1. GRAFTON COUNTY LAYOUT, BOOK 1, PAGE 298, 1830, THREE RODS WIDE.
2. GRAFTON COUNTY LAYOUT, BOOK 1, PAGE 303, 1840, THREE RODS WIDE.
3. PLAN OF RELOCATION OF PART OF LOST RIVER STATE AID ROAD AT CLARKS TURN - SO CALLED - IN TOWN OF WOODSTOCK AUGUST 1941.
4. LAYOUT OF LOST RIVER ROAD STATE OF NEW HAMPSHIRE PROJECT NO. S-2904 APPROVED SEPTEMBER 1956.
5. LAYOUT OF LOST RIVER ROAD STATE OF NEW HAMPSHIRE PROJECT NO. S-1025 APPROVED MAY 1969.
6. LAYOUT OF LOST RIVER ROAD STATE OF NEW HAMPSHIRE PROJECT NO. S-10052 APPROVED AUGUST 1994.
7. LAYOUT OF LOST RIVER ROAD STATE OF NEW HAMPSHIRE PROJECT NO. S-12971 APPROVED JULY 2004.

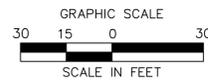


NO.	REVISION	DATE	CHK.	DRWN.	CHD.	APPRV.
6	REV 6					
5	REV 5					
4	REV 4					
3	REV 3					
2	REV 2					
1	PERMIT PACKAGE	4/03/15				



Transmission Business

NPT  
 WMNF  
 UNDERGROUND ALIGNMENT-79  
 SCALE: 1"=30'  
 DATE: mm/dd/yyyy

DES: CHK:  
 DRW: APR:  
 TOWN:  
 TRANSMISSION LINE:  
 WMNF  
 MILE NO:  
 DISCIPLINE/SHT NO:  
 SHEET OF  
 WMNFS179


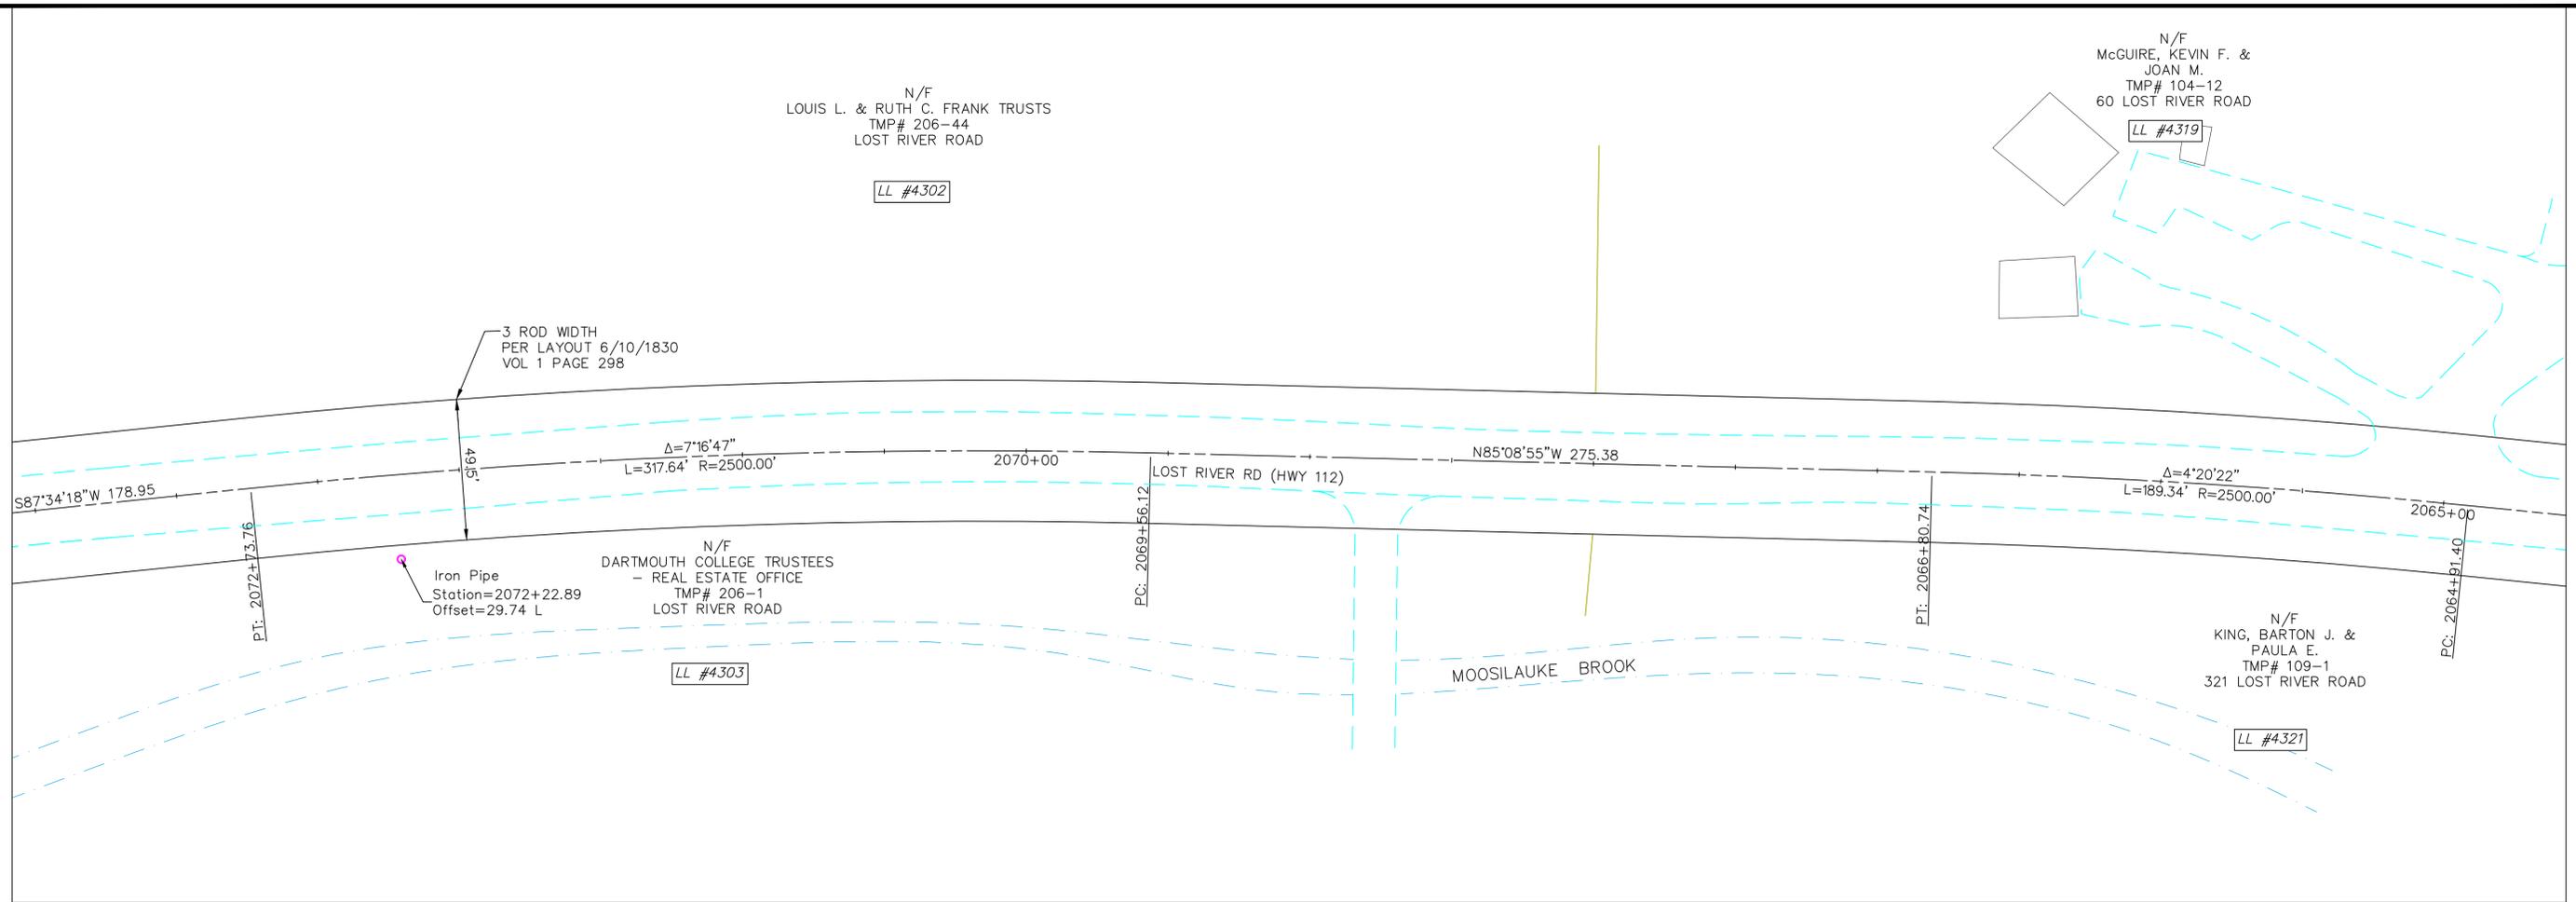


**LEGEND:**

- RIGHT OF WAY PER NHDOT-ROW PLANS AND COMMISSIONER'S RETURN OF LAYOUT
- RIGHT OF WAY PER HISTORIC TOWN AND COUNTY LAYOUT
- ROW OF WAY PER PRESCRIPTION
- RECORD PLAN PER INSUFFICIENT MONUMENTS
- RECORD PLAN PER LIMITED MONUMENTS
- RECORD PLAN PER SUFFICIENT MONUMENTS
- EDGE OF PAVEMENT
- EDGE OF GRAVEL
- SURVEY BASELINE
- STONE WALL
- EXISTING BUILDING
- ABUTTER TAX MAP LINE
- APPROXIMATE RAILROAD ROW SIDELINE
- I.PIN FOUND
- GRANITE / CONC. BOUND FOUND
- WATER COURSE

**RIGHT OF WAY NOTES ROUTE 112:**

1. GRAFTON COUNTY LAYOUT, BOOK 1, PAGE 298, 1830, THREE RODS WIDE.
2. GRAFTON COUNTY LAYOUT, BOOK 1, PAGE 303, 1840, THREE RODS WIDE.
3. PLAN OF RELOCATION OF PART OF LOST RIVER STATE AID ROAD AT CLARKS TURN - SO CALLED - IN TOWN OF WOODSTOCK AUGUST 1941.
4. LAYOUT OF LOST RIVER ROAD STATE OF NEW HAMPSHIRE PROJECT NO. S-2904 APPROVED SEPTEMBER 1956.
5. LAYOUT OF LOST RIVER ROAD STATE OF NEW HAMPSHIRE PROJECT NO. S-1025 APPROVED MAY 1969.
6. LAYOUT OF LOST RIVER ROAD STATE OF NEW HAMPSHIRE PROJECT NO. S-10052 APPROVED AUGUST 1994.
7. LAYOUT OF LOST RIVER ROAD STATE OF NEW HAMPSHIRE PROJECT NO. S-12971 APPROVED JULY 2004.

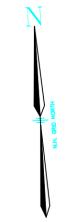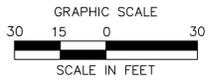


NO.	REVISION	DATE	CHK.	NO.	CHK.	NO.	APPRV.
6	REV 6						
5	REV 5						
4	REV 4						
3	REV 3						
2	REV 2						
1	PERMIT PACKAGE	4/03/15	CHK				



Transmission Business

NPT  
WMNF  
UNDERGROUND ALIGNMENT-80  
SCALE: 1"=30'  
DATE: mm/dd/yyyy

DES: CHK:  
DRW: APR:  
TOWN: WOODSTOCK  
TRANSMISSION LINE: WMNF  
MILE NO:  
DISCIPLINE/SHT NO:  
SHEET OF  
WMNFS180

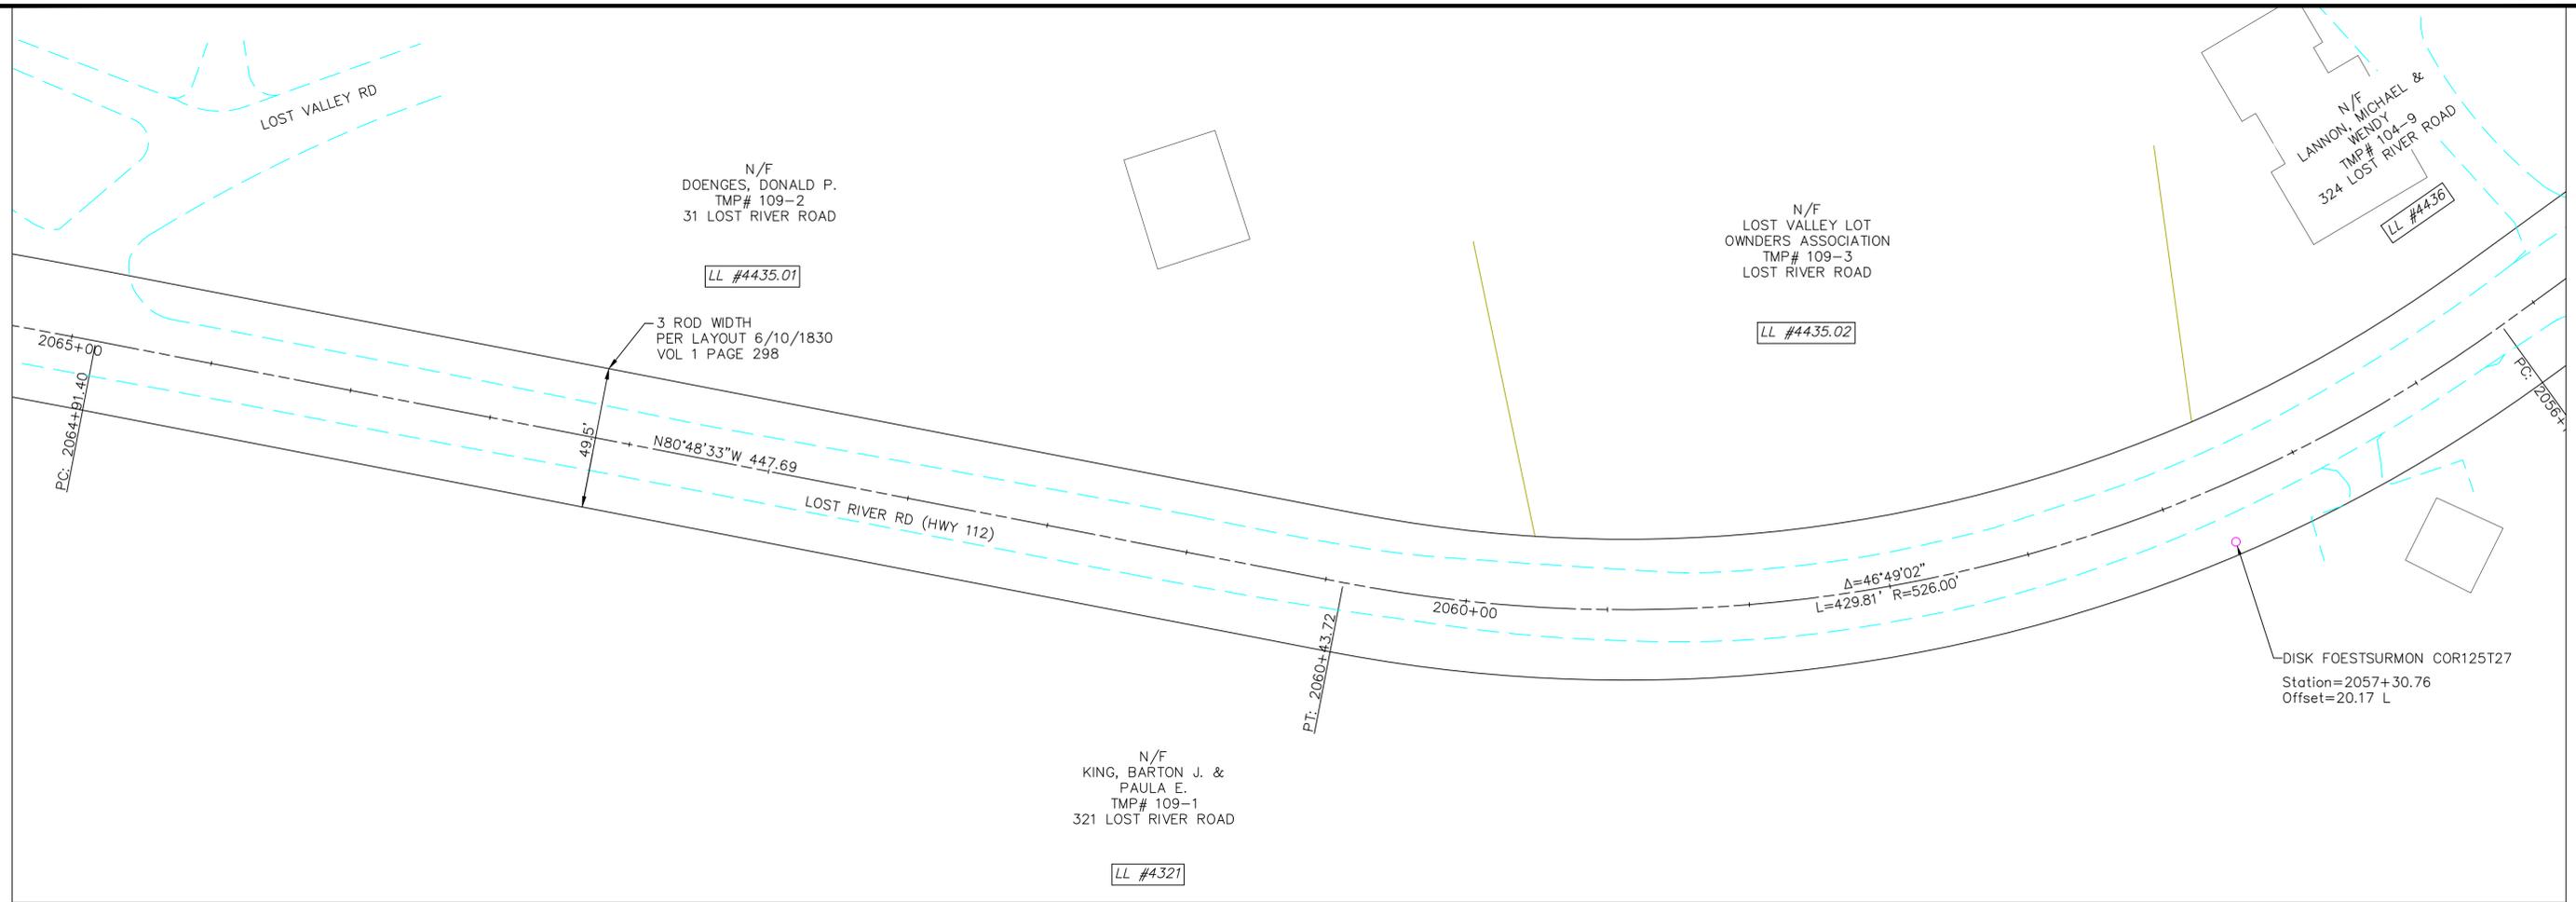


**LEGEND:**

- RIGHT OF WAY PER NHDOT—ROW PLANS AND COMMISSIONER'S RETURN OF LAYOUT
- RIGHT OF WAY PER HISTORIC TOWN AND COUNTY LAYOUT
- ROW OF WAY PER PRESCRIPTION
- RECORD PLAN PER INSUFFICIENT MONUMENTS
- RECORD PLAN PER LIMITED MONUMENTS
- RECORD PLAN PER SUFFICIENT MONUMENTS
- EDGE OF PAVEMENT
- EDGE OF GRAVEL
- SURVEY BASELINE
- STONE WALL
- EXISTING BUILDING
- ABUTTER TAX MAP LINE
- APPROXIMATE RAILROAD ROW SIDELINE
- I.PIN FOUND
- GRANITE / CONC. BOUND FOUND
- WATER COURSE

**RIGHT OF WAY NOTES ROUTE 112:**

1. GRAFTON COUNTY LAYOUT, BOOK 1, PAGE 298, 1830, THREE RODS WIDE.
2. GRAFTON COUNTY LAYOUT, BOOK 1, PAGE 303, 1840, THREE RODS WIDE.
3. PLAN OF RELOCATION OF PART OF LOST RIVER STATE AID ROAD AT CLARK'S TURN — SO CALLED — IN TOWN OF WOODSTOCK AUGUST 1941.
4. LAYOUT OF LOST RIVER ROAD STATE OF NEW HAMPSHIRE PROJECT NO. S-2904 APPROVED SEPTEMBER 1956.
5. LAYOUT OF LOST RIVER ROAD STATE OF NEW HAMPSHIRE PROJECT NO. S-1025 APPROVED MAY 1969.
6. LAYOUT OF LOST RIVER ROAD STATE OF NEW HAMPSHIRE PROJECT NO. S-10052 APPROVED AUGUST 1994.
7. LAYOUT OF LOST RIVER ROAD STATE OF NEW HAMPSHIRE PROJECT NO. S-12971 APPROVED JULY 2004.

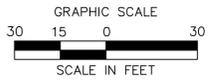


NO.	REVISION	DATE	CHK.	DRWN.	CHD.	APPRV.
6	REV 6					
5	REV 5					
4	REV 4					
3	REV 3					
2	REV 2					
1	PERMIT PACKAGE	4/03/15				



Transmission Business

NPT  
WMNF  
UNDERGROUND ALIGNMENT—81  
SCALE: 1"=30'

DES:	CHK:
DRW:	APR:
TOWN:	WOODSTOCK
TRANSMISSION LINE:	WMNF
MILE NO:	
DISCIPLINE/SHT NO:	
SHEET OF	
WMNFS181	

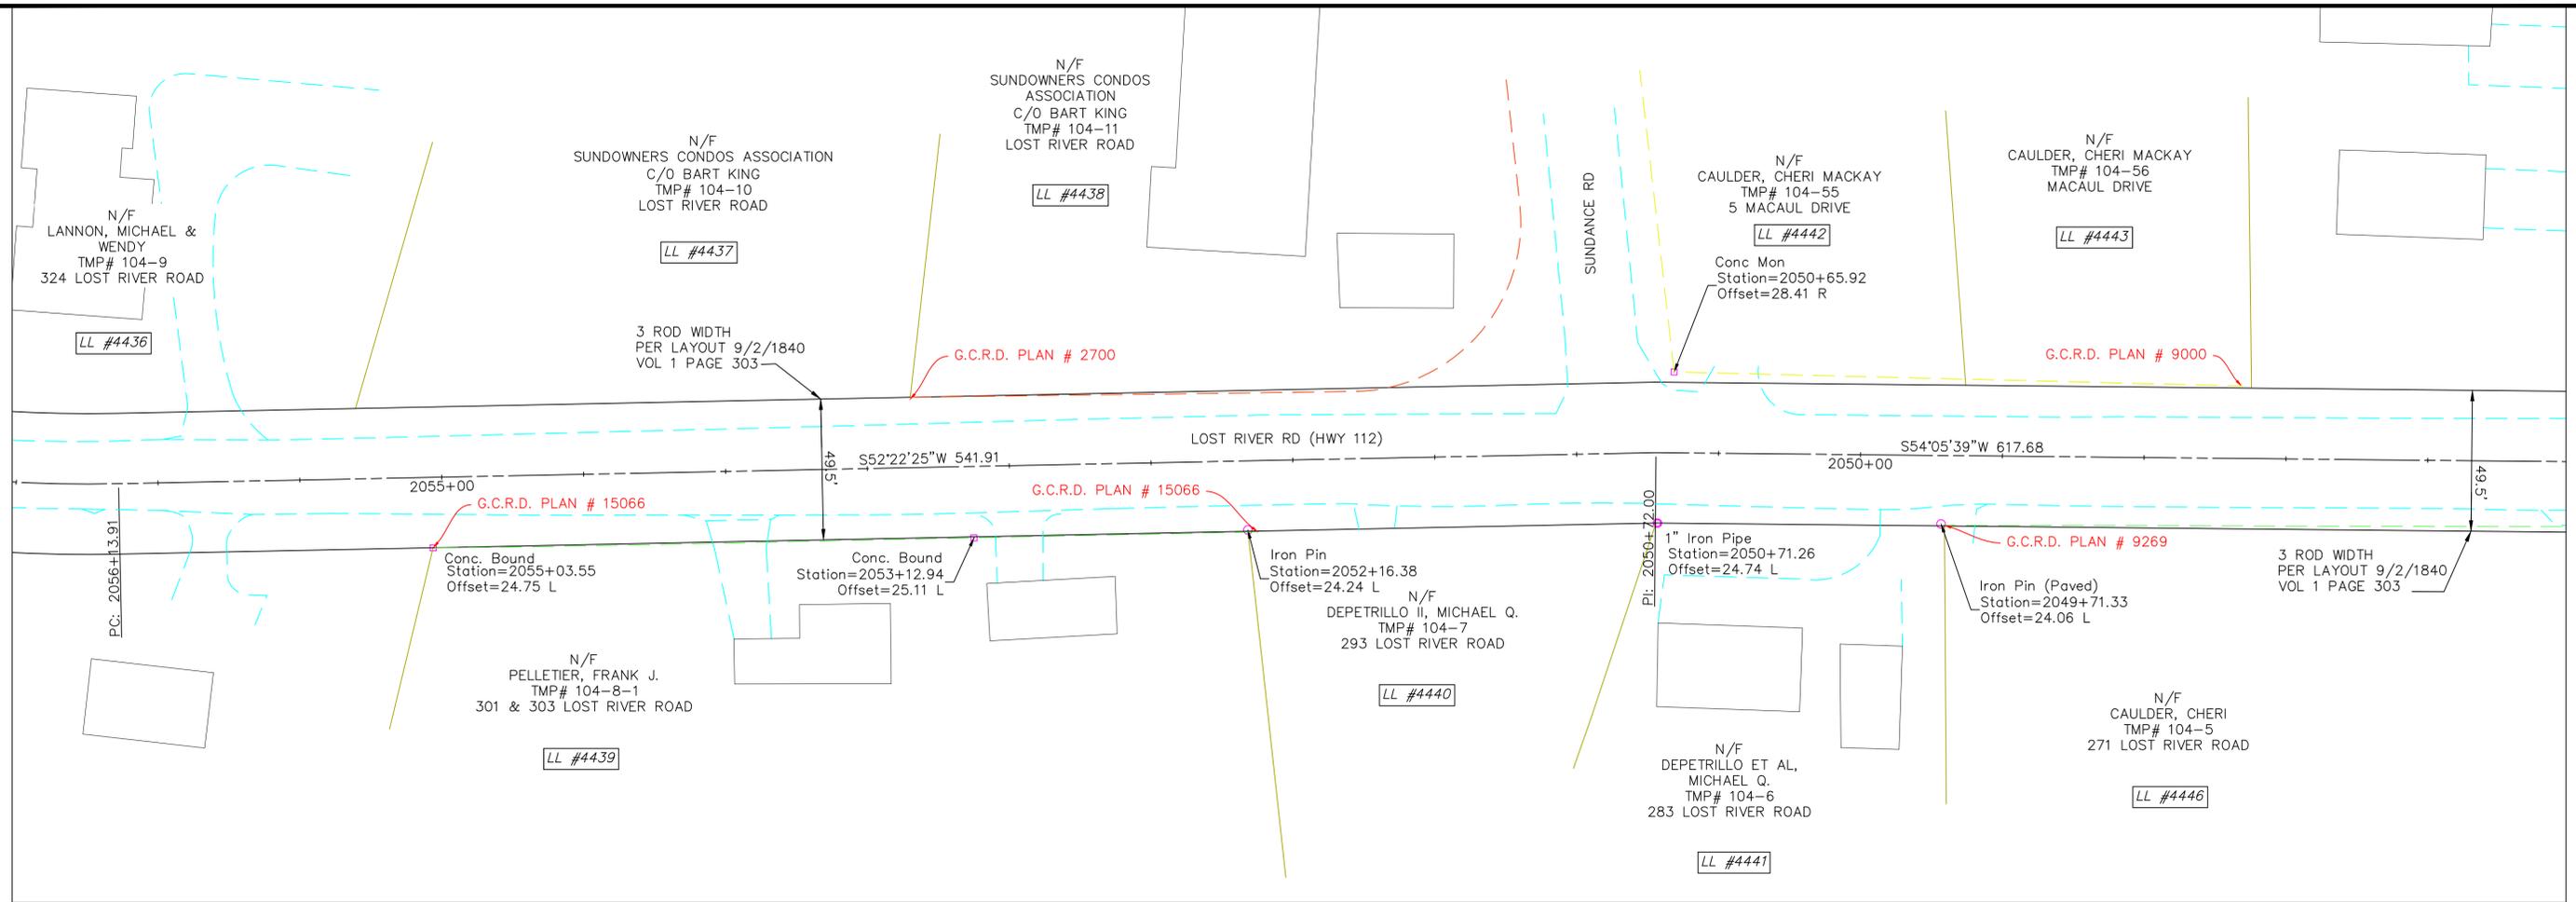


**LEGEND:**

- RIGHT OF WAY PER NHDOT-ROW PLANS AND COMMISSIONER'S RETURN OF LAYOUT
- RIGHT OF WAY PER HISTORIC TOWN AND COUNTY LAYOUT
- ROW OF WAY PER PRESCRIPTION
- RECORD PLAN PER INSUFFICIENT MONUMENTS
- RECORD PLAN PER LIMITED MONUMENTS
- RECORD PLAN PER SUFFICIENT MONUMENTS
- EDGE OF PAVEMENT
- EDGE OF GRAVEL
- SURVEY BASELINE
- STONE WALL
- EXISTING BUILDING
- ABUTTER TAX MAP LINE
- APPROXIMATE RAILROAD ROW SIDELINE
- I.PIN FOUND
- GRANITE / CONC. BOUND FOUND
- WATER COURSE

**RIGHT OF WAY NOTES ROUTE 112:**

1. GRAFTON COUNTY LAYOUT, BOOK 1, PAGE 298, 1830, THREE RODS WIDE.
2. GRAFTON COUNTY LAYOUT, BOOK 1, PAGE 303, 1840, THREE RODS WIDE.
3. PLAN OF RELOCATION OF PART OF LOST RIVER STATE AID ROAD AT CLARKS TURN - SO CALLED - IN TOWN OF WOODSTOCK AUGUST 1941.
4. LAYOUT OF LOST RIVER ROAD STATE OF NEW HAMPSHIRE PROJECT NO. S-2904 APPROVED SEPTEMBER 1956.
5. LAYOUT OF LOST RIVER ROAD STATE OF NEW HAMPSHIRE PROJECT NO. S-1025 APPROVED MAY 1969.
6. LAYOUT OF LOST RIVER ROAD STATE OF NEW HAMPSHIRE PROJECT NO. S-10052 APPROVED AUGUST 1994.
7. LAYOUT OF LOST RIVER ROAD STATE OF NEW HAMPSHIRE PROJECT NO. S-12971 APPROVED JULY 2004.

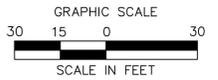

NO.	REVISION	DATE	CHK.	NO.	CHK.
6	REV 6				
5	REV 5				
4	REV 4				
3	REV 3				
2	REV 2				
1	PERMIT PACKAGE	4/03/15	CHK		




Transmission Business

A

NPT  
 WMNF  
 UNDERGROUND ALIGNMENT-82  
 SCALE: 1"=30'  
 DATE: mm/dd/yyyy

DES: CHK:  
 DRW: APR:  
 TOWN: WOODSTOCK  
 TRANSMISSION LINE: WMNF  
 MILE NO:  
 DISCIPLINE/SHT NO:  
 SHEET OF  
 WMNFS182

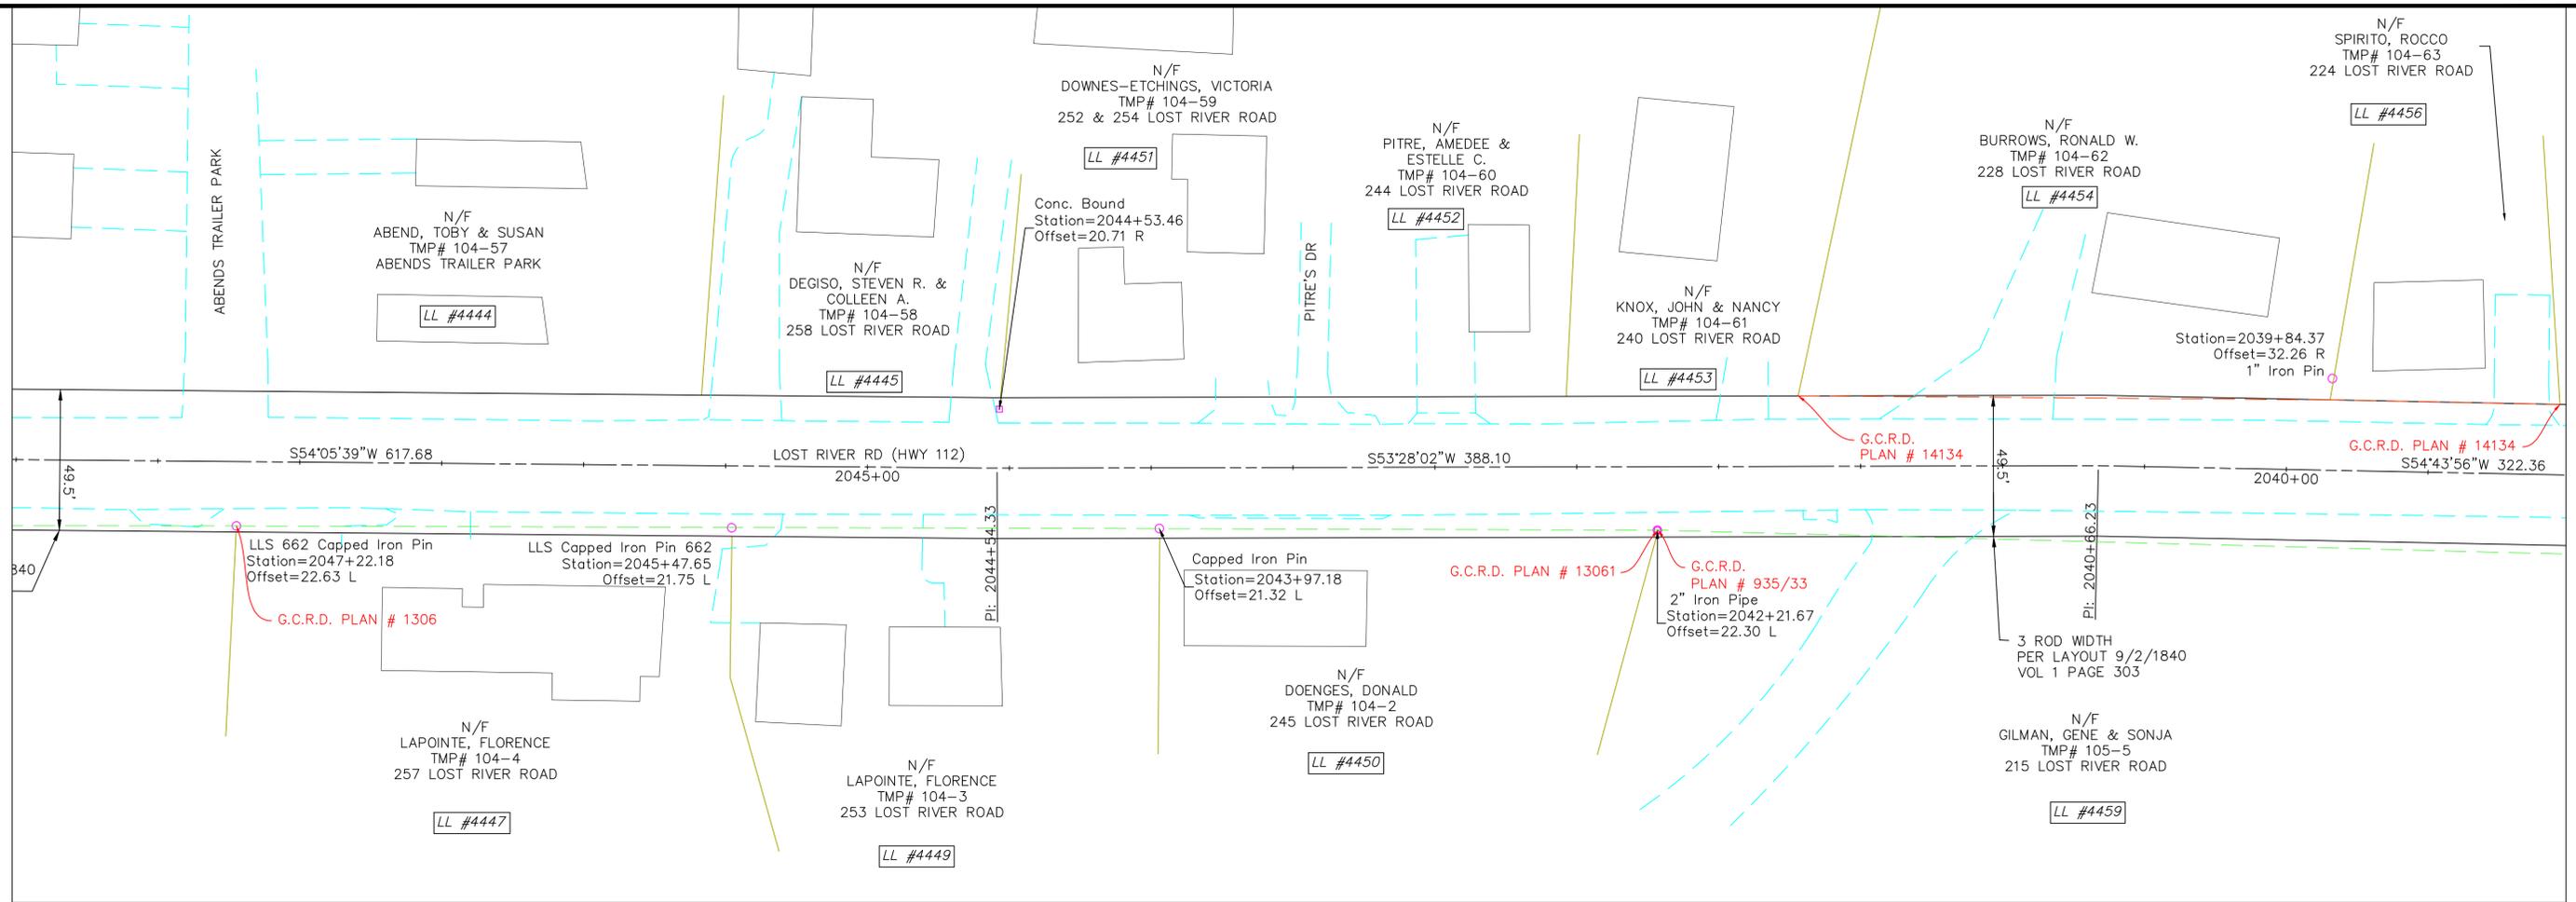


**LEGEND:**

- RIGHT OF WAY PER NHDOT-ROW PLANS AND COMMISSIONER'S RETURN OF LAYOUT
- RIGHT OF WAY PER HISTORIC TOWN AND COUNTY LAYOUT
- ROW OF WAY PER PRESCRIPTION
- RECORD PLAN PER INSUFFICIENT MONUMENTS
- RECORD PLAN PER LIMITED MONUMENTS
- RECORD PLAN PER SUFFICIENT MONUMENTS
- EDGE OF PAVEMENT
- EDGE OF GRAVEL
- SURVEY BASELINE
- STONE WALL
- EXISTING BUILDING
- ABUTTER TAX MAP LINE
- APPROXIMATE RAILROAD ROW SIDELINE
- I.PIN FOUND
- GRANITE / CONC. BOUND FOUND
- WATER COURSE

**RIGHT OF WAY NOTES ROUTE 112:**

1. GRAFTON COUNTY LAYOUT, BOOK 1, PAGE 298, 1830, THREE RODS WIDE.
2. GRAFTON COUNTY LAYOUT, BOOK 1, PAGE 303, 1840, THREE RODS WIDE.
3. PLAN OF RELOCATION OF PART OF LOST RIVER STATE AID ROAD AT CLARKS TURN - SO CALLED - IN TOWN OF WOODSTOCK AUGUST 1941.
4. LAYOUT OF LOST RIVER ROAD STATE OF NEW HAMPSHIRE PROJECT NO. S-2904 APPROVED SEPTEMBER 1956.
5. LAYOUT OF LOST RIVER ROAD STATE OF NEW HAMPSHIRE PROJECT NO. S-1025 APPROVED MAY 1969.
6. LAYOUT OF LOST RIVER ROAD STATE OF NEW HAMPSHIRE PROJECT NO. S-10052 APPROVED AUGUST 1994.
7. LAYOUT OF LOST RIVER ROAD STATE OF NEW HAMPSHIRE PROJECT NO. S-12971 APPROVED JULY 2004.

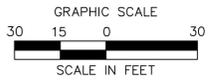

NO.	DATE	REVISION	CHK.	DRWN.	CHD.	APPR.
6						
5						
4						
3						
2						
1	4/03/15	PERMIT PACKAGE				




Transmission Business

NPT  
 WMNF  
 UNDERGROUND ALIGNMENT-83  
 DATE: mm/dd/yyyy  
 SCALE: 1"=30'

DES: CHK:  
 DRW: APR:  
 TOWN: WOODSTOCK  
 TRANSMISSION LINE: WMNF  
 MILE NO:  
 DISCIPLINE/SHT NO:  
 SHEET OF  
 WMNFS183  
 REVISION: 10/19/2016


NO.	DATE	REVISION	CHK.	DRWN.	CHD.	APPR.
6						
5						
4						
3						
2						
1	4/03/15	PERMIT PACKAGE				

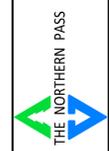

Transmission Business

A

NPT  
WMNF  
UNDERGROUND ALIGNMENT-84  
SCALE: 1"=30'  
DATE: mm/dd/yyyy  
DES: CHK:  
DRW: APR:  
TOWN:  
WOODSTOCK  
TRANSMISSION LINE:  
WMNF  
MILE NO:  
DISCIPLINE/SHT NO:  
SHEET OF  
WMNFS184  
REVISION: 10/19/2016

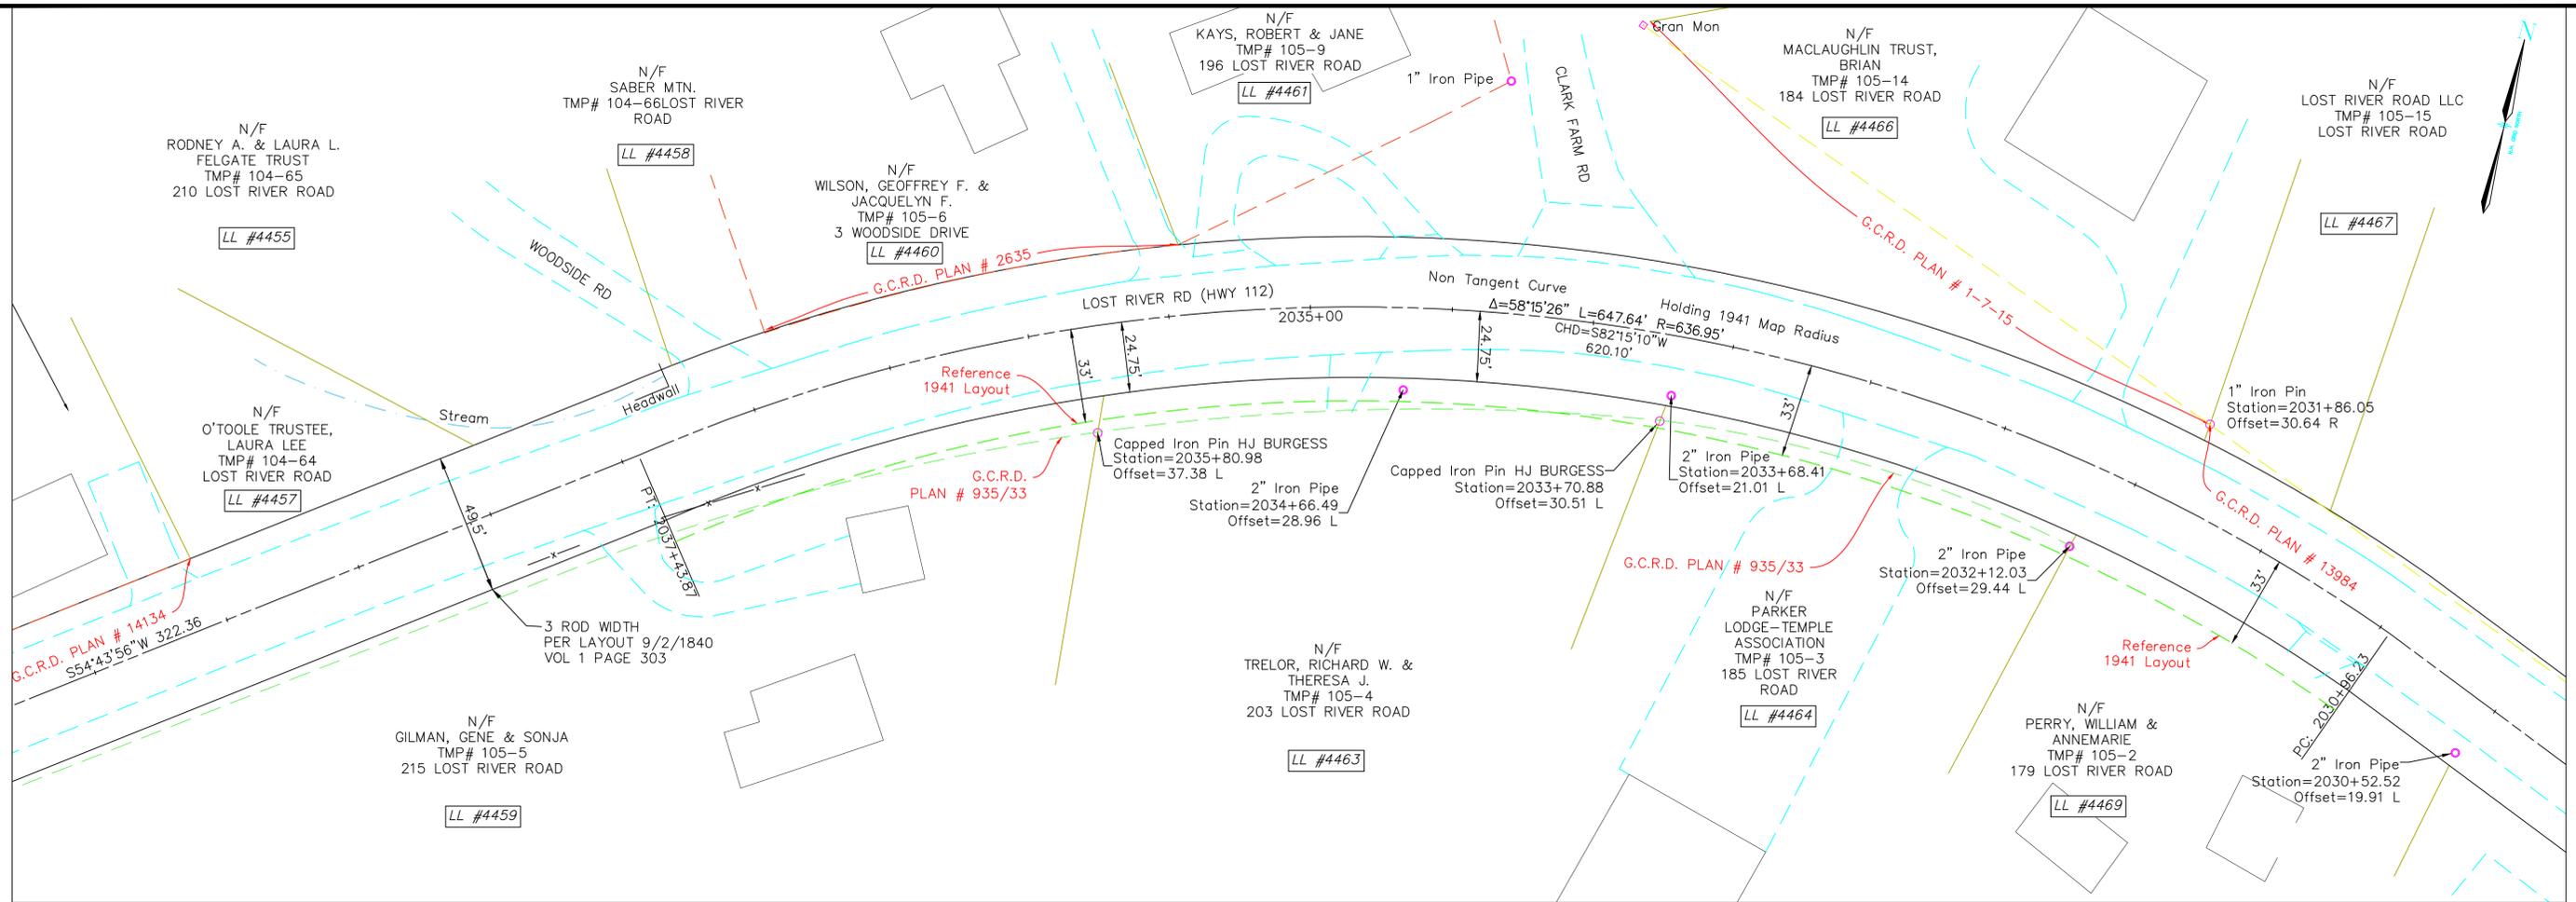



**LEGEND:**

- RIGHT OF WAY PER NHDOT-ROW PLANS AND COMMISSIONER'S RETURN OF LAYOUT
- RIGHT OF WAY PER HISTORIC TOWN AND COUNTY LAYOUT
- ROW OF WAY PER PRESCRIPTION
- RECORD PLAN PER INSUFFICIENT MONUMENTS
- RECORD PLAN PER LIMITED MONUMENTS
- RECORD PLAN PER SUFFICIENT MONUMENTS
- EDGE OF PAVEMENT
- EDGE OF GRAVEL
- SURVEY BASELINE
- STONE WALL
- EXISTING BUILDING
- ABUTTER TAX MAP LINE
- APPROXIMATE RAILROAD ROW SIDELINE
- I.PIN FOUND
- GRANITE / CONC. BOUND FOUND
- WATER COURSE

**RIGHT OF WAY NOTES ROUTE 112:**

1. GRAFTON COUNTY LAYOUT, BOOK 1, PAGE 298, 1830, THREE RODS WIDE.
2. GRAFTON COUNTY LAYOUT, BOOK 1, PAGE 303, 1840, THREE RODS WIDE.
3. PLAN OF RELOCATION OF PART OF LOST RIVER STATE AID ROAD AT CLARK'S TURN - SO CALLED - IN TOWN OF WOODSTOCK AUGUST 1941.
4. LAYOUT OF LOST RIVER ROAD STATE OF NEW HAMPSHIRE PROJECT NO. S-2904 APPROVED SEPTEMBER 1956.
5. LAYOUT OF LOST RIVER ROAD STATE OF NEW HAMPSHIRE PROJECT NO. S-1025 APPROVED MAY 1969.
6. LAYOUT OF LOST RIVER ROAD STATE OF NEW HAMPSHIRE PROJECT NO. S-10052 APPROVED AUGUST 1994.
7. LAYOUT OF LOST RIVER ROAD STATE OF NEW HAMPSHIRE PROJECT NO. S-12971 APPROVED JULY 2004.

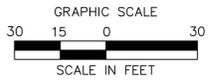

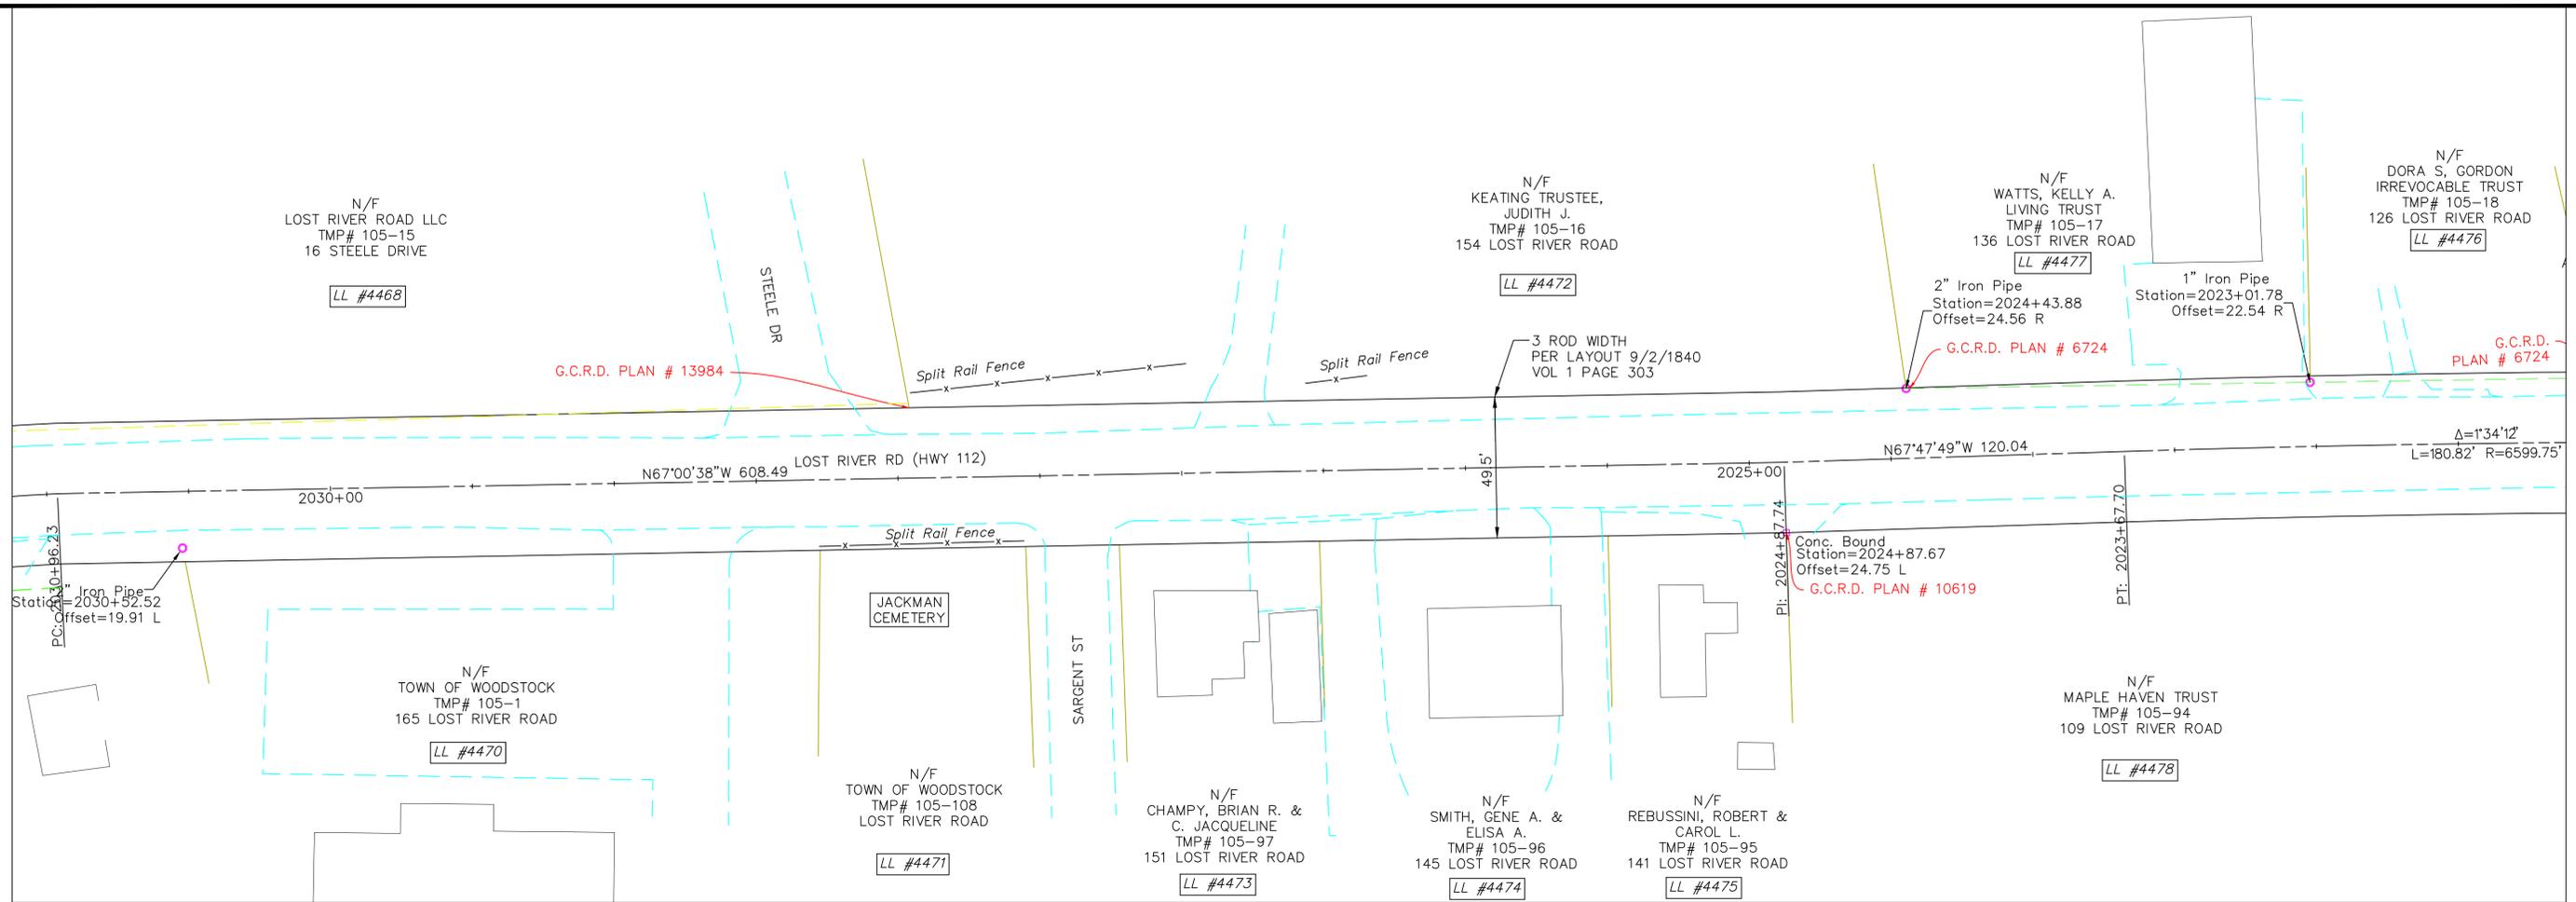


**LEGEND:**

- RIGHT OF WAY PER NHDOT-ROW PLANS AND COMMISSIONER'S RETURN OF LAYOUT
- RIGHT OF WAY PER HISTORIC TOWN AND COUNTY LAYOUT
- ROW OF WAY PER PRESCRIPTION
- RECORD PLAN PER INSUFFICIENT MONUMENTS
- RECORD PLAN PER LIMITED MONUMENTS
- RECORD PLAN PER SUFFICIENT MONUMENTS
- EDGE OF PAVEMENT
- EDGE OF GRAVEL
- SURVEY BASELINE
- STONE WALL
- EXISTING BUILDING
- ABUTTER TAX MAP LINE
- APPROXIMATE RAILROAD ROW SIDELINE
- I.PIN FOUND
- GRANITE / CONC. BOUND FOUND
- WATER COURSE

**RIGHT OF WAY NOTES ROUTE 112:**

1. GRAFTON COUNTY LAYOUT, BOOK 1, PAGE 298, 1830, THREE RODS WIDE.
2. GRAFTON COUNTY LAYOUT, BOOK 1, PAGE 303, 1840, THREE RODS WIDE.
3. PLAN OF RELOCATION OF PART OF LOST RIVER STATE AID ROAD AT CLARKS TURN - SO CALLED - IN TOWN OF WOODSTOCK AUGUST 1941.
4. LAYOUT OF LOST RIVER ROAD STATE OF NEW HAMPSHIRE PROJECT NO. S-2904 APPROVED SEPTEMBER 1956.
5. LAYOUT OF LOST RIVER ROAD STATE OF NEW HAMPSHIRE PROJECT NO. S-1025 APPROVED MAY 1969.
6. LAYOUT OF LOST RIVER ROAD STATE OF NEW HAMPSHIRE PROJECT NO. S-10052 APPROVED AUGUST 1994.
7. LAYOUT OF LOST RIVER ROAD STATE OF NEW HAMPSHIRE PROJECT NO. S-12971 APPROVED JULY 2004.

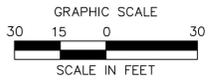

NO.	DATE	REVISION	CHK.	DRWN.	CHD.	APPR.
6		REVISED				
5		REVISED				
4		REVISED				
3		REVISED				
2		REVISED				
1	4/03/15	PERMIT PACKAGE				




Transmission Business

A

NPT  
WMNF  
UNDERGROUND ALIGNMENT-85  
SCALE: 1"=30'

DES:	CHK:
DRW:	APR:
TOWN:	WOODSTOCK
TRANSMISSION LINE:	WMNF
MILE NO:	
DISCIPLINE/SHT NO.	
SHEET	OF
WMNFS185	

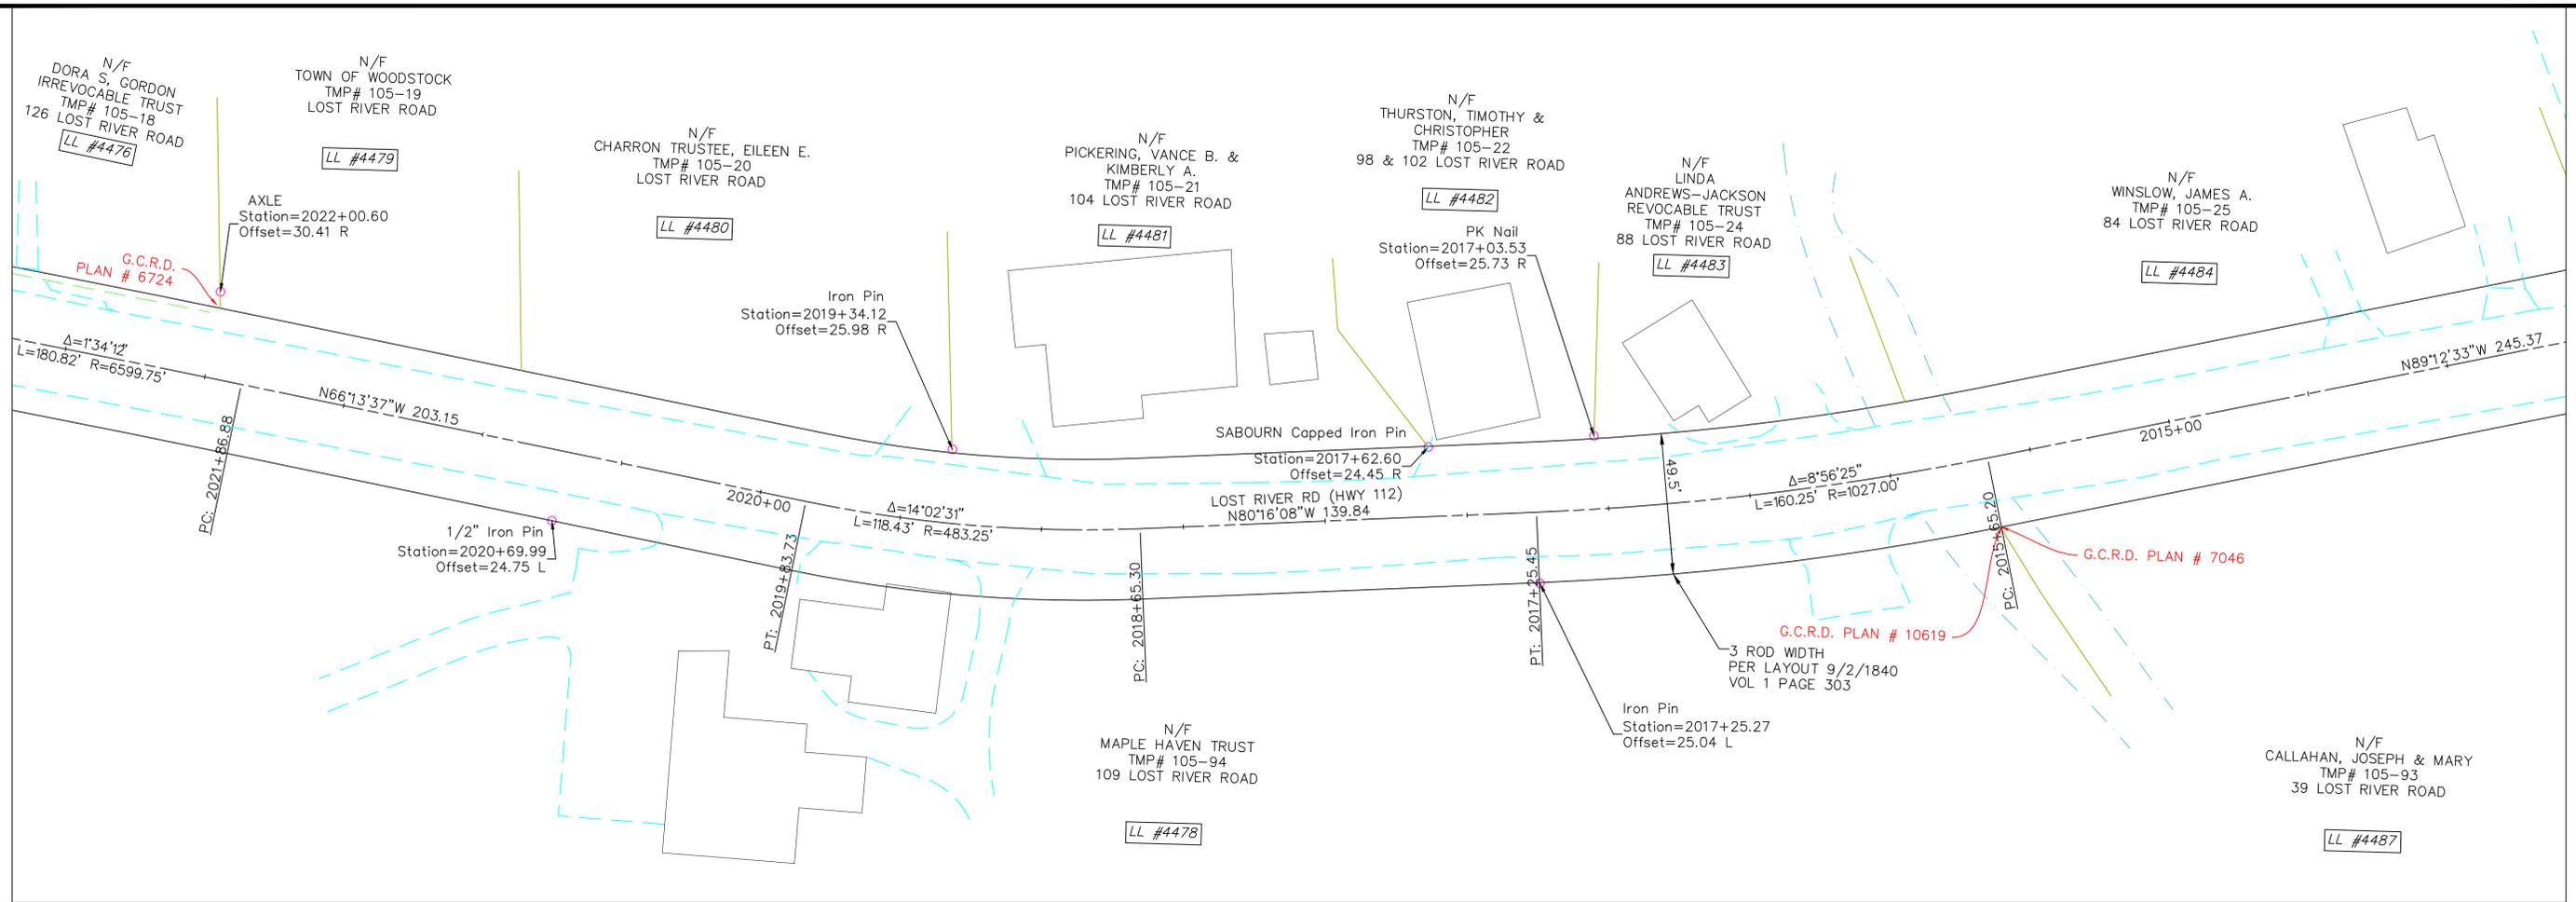


**LEGEND:**

- RIGHT OF WAY PER NHDOT-ROW PLANS AND COMMISSIONER'S RETURN OF LAYOUT
- RIGHT OF WAY PER HISTORIC TOWN AND COUNTY LAYOUT
- ROW OF WAY PER PRESCRIPTION
- RECORD PLAN PER INSUFFICIENT MONUMENTS
- RECORD PLAN PER LIMITED MONUMENTS
- RECORD PLAN PER SUFFICIENT MONUMENTS
- EDGE OF PAVEMENT
- EDGE OF GRAVEL
- SURVEY BASELINE
- STONE WALL
- EXISTING BUILDING
- ABUTTER TAX MAP LINE
- APPROXIMATE RAILROAD ROW SIDELINE
- I.PIN FOUND
- GRANITE / CONC. BOUND FOUND
- WATER COURSE

**RIGHT OF WAY NOTES ROUTE 112:**

1. GRAFTON COUNTY LAYOUT, BOOK 1, PAGE 298, 1830, THREE RODS WIDE.
2. GRAFTON COUNTY LAYOUT, BOOK 1, PAGE 303, 1840, THREE RODS WIDE.
3. PLAN OF RELOCATION OF PART OF LOST RIVER STATE AID ROAD AT CLARKS TURN - SO CALLED - IN TOWN OF WOODSTOCK AUGUST 1941.
4. LAYOUT OF LOST RIVER ROAD STATE OF NEW HAMPSHIRE PROJECT NO. S-2904 APPROVED SEPTEMBER 1956.
5. LAYOUT OF LOST RIVER ROAD STATE OF NEW HAMPSHIRE PROJECT NO. S-1025 APPROVED MAY 1969.
6. LAYOUT OF LOST RIVER ROAD STATE OF NEW HAMPSHIRE PROJECT NO. S-10052 APPROVED AUGUST 1994.
7. LAYOUT OF LOST RIVER ROAD STATE OF NEW HAMPSHIRE PROJECT NO. S-12971 APPROVED JULY 2004.

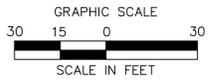

NO.	REVISION	DATE	BY	CHK	APPV.
6	REVISED				
5	REVISED				
4	REVISED				
3	REVISED				
2	REVISED				
1	PERMIT PACKAGE	4/03/15	CHK	NDG	




Transmission Business

A

NPT  
WMNF  
UNDERGROUND ALIGNMENT-86  
SCALE: 1"=30'

DES: CHK:  
DRW: APR:  
TOWN:  
WOODSTOCK  
TRANSMISSION LINE:  
WMNF  
MILE NO:  
DISCIPLINE/SHT NO:  
SHEET OF  
WMNFS186

REVISION: 10/19/2016

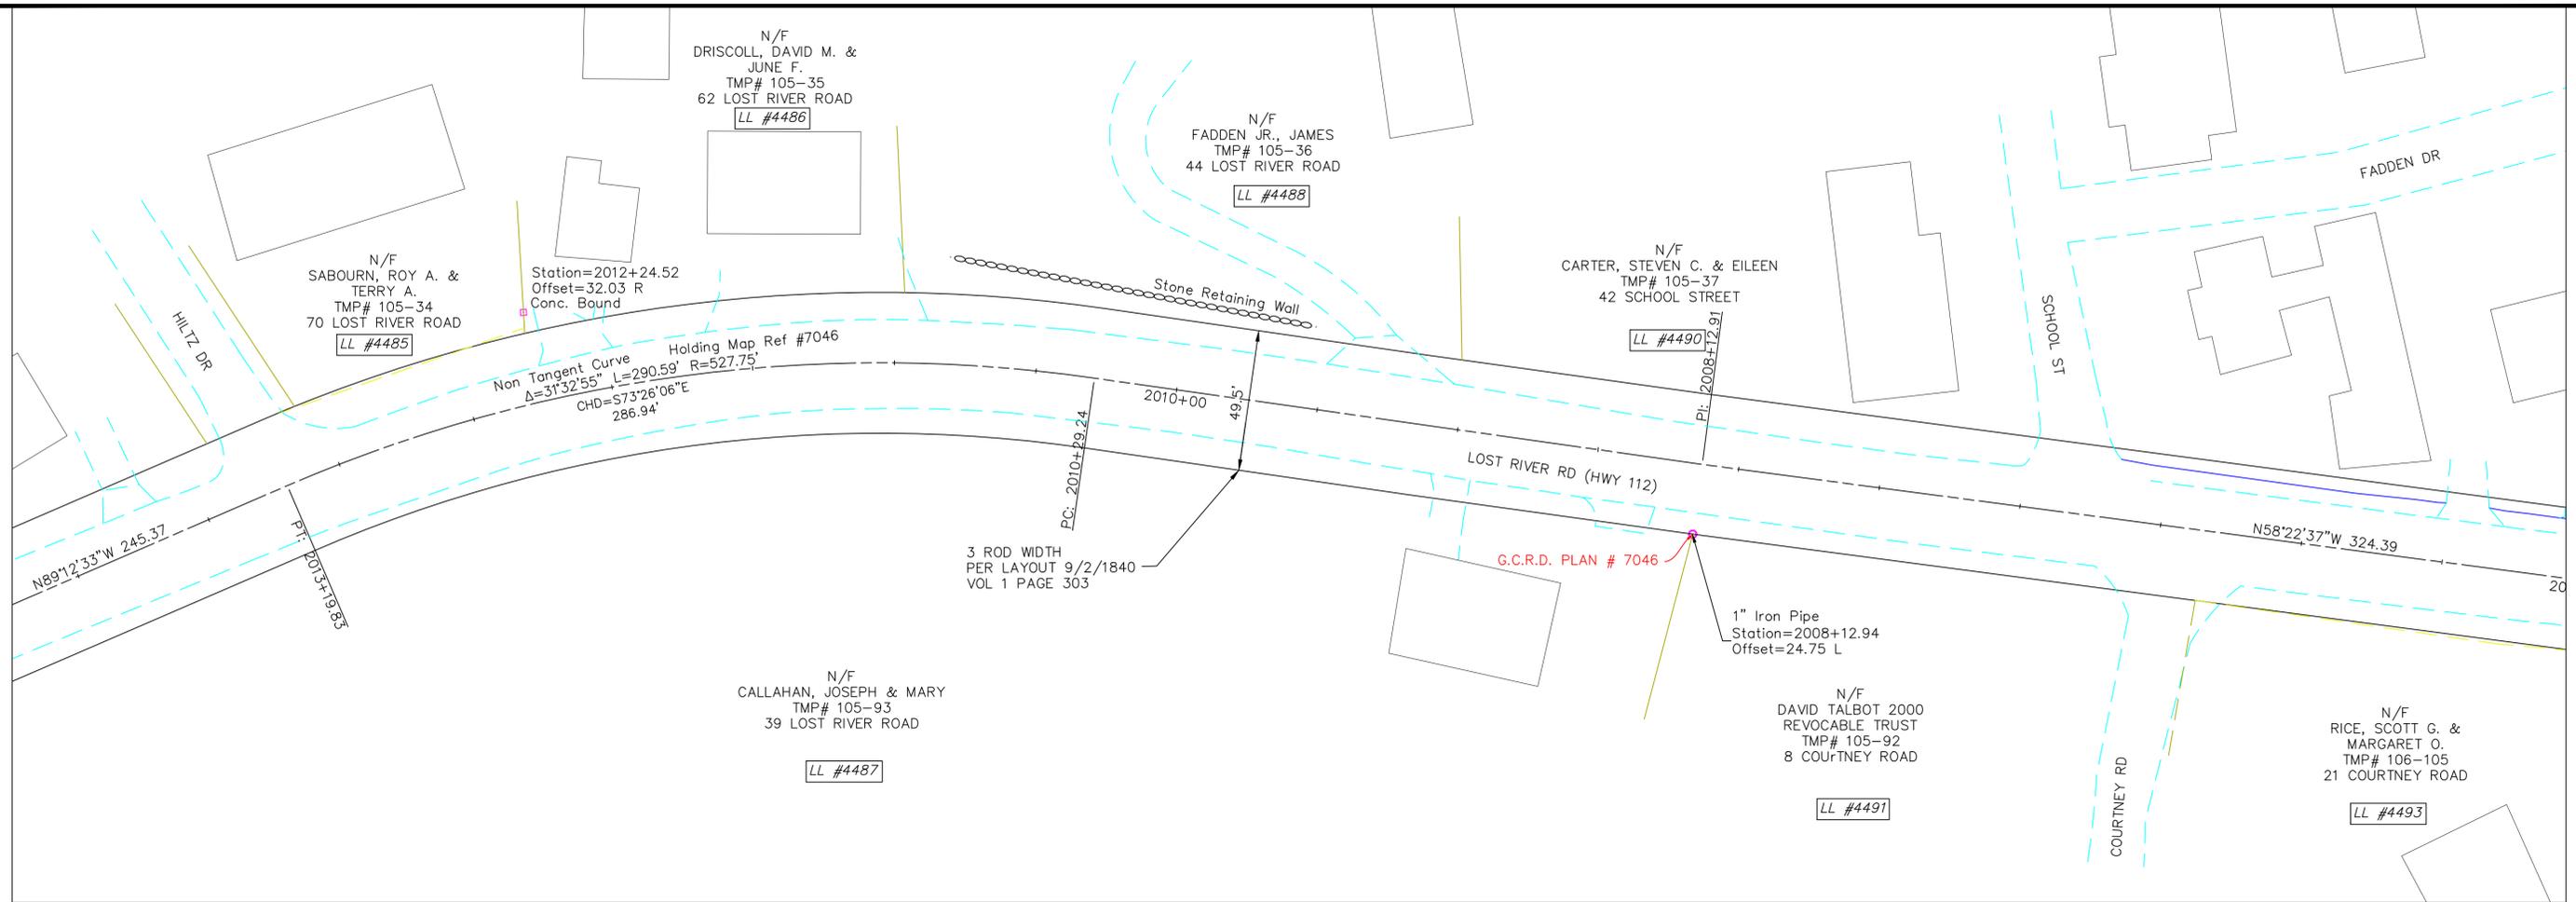


**LEGEND:**

- RIGHT OF WAY PER NHDOT—ROW PLANS AND COMMISSIONER'S RETURN OF LAYOUT
- RIGHT OF WAY PER HISTORIC TOWN AND COUNTY LAYOUT
- ROW OF WAY PER PRESCRIPTION
- RECORD PLAN PER INSUFFICIENT MONUMENTS
- RECORD PLAN PER LIMITED MONUMENTS
- RECORD PLAN PER SUFFICIENT MONUMENTS
- EDGE OF PAVEMENT
- EDGE OF GRAVEL
- SURVEY BASELINE
- STONE WALL
- EXISTING BUILDING
- ABUTTER TAX MAP LINE
- APPROXIMATE RAILROAD ROW SIDELINE
- I.PIN FOUND
- GRANITE / CONC. BOUND FOUND
- WATER COURSE

**RIGHT OF WAY NOTES ROUTE 112:**

1. GRAFTON COUNTY LAYOUT, BOOK 1, PAGE 298, 1830, THREE RODS WIDE.
2. GRAFTON COUNTY LAYOUT, BOOK 1, PAGE 303, 1840, THREE RODS WIDE.
3. PLAN OF RELOCATION OF PART OF LOST RIVER STATE AID ROAD AT CLARKS TURN — SO CALLED — IN TOWN OF WOODSTOCK AUGUST 1941.
4. LAYOUT OF LOST RIVER ROAD STATE OF NEW HAMPSHIRE PROJECT NO. S-2904 APPROVED SEPTEMBER 1956.
5. LAYOUT OF LOST RIVER ROAD STATE OF NEW HAMPSHIRE PROJECT NO. S-1025 APPROVED MAY 1969.
6. LAYOUT OF LOST RIVER ROAD STATE OF NEW HAMPSHIRE PROJECT NO. S-10052 APPROVED AUGUST 1994.
7. LAYOUT OF LOST RIVER ROAD STATE OF NEW HAMPSHIRE PROJECT NO. S-12971 APPROVED JULY 2004.

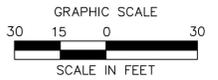

NO.	REVISION	DATE	CHK.	DRWN.	CHD.	APPRV.
6	REV 6					
5	REV 5					
4	REV 4					
3	REV 3					
2	REV 2					
1	PERMIT PACKAGE	4/03/15				




Transmission Business


A

NPT  
WMNF  
UNDERGROUND ALIGNMENT—87  
SCALE: 1"=30'  
DATE: mm/dd/yyyy

DES: CHK:  
DRW: APR:  
TOWN:  
WOODSTOCK  
TRANSMISSION LINE:  
WMNF  
MILE NO:  
DISCIPLINE/SHT NO:  
SHEET OF  
WMNFS187  
REVISION: 10/19/2016

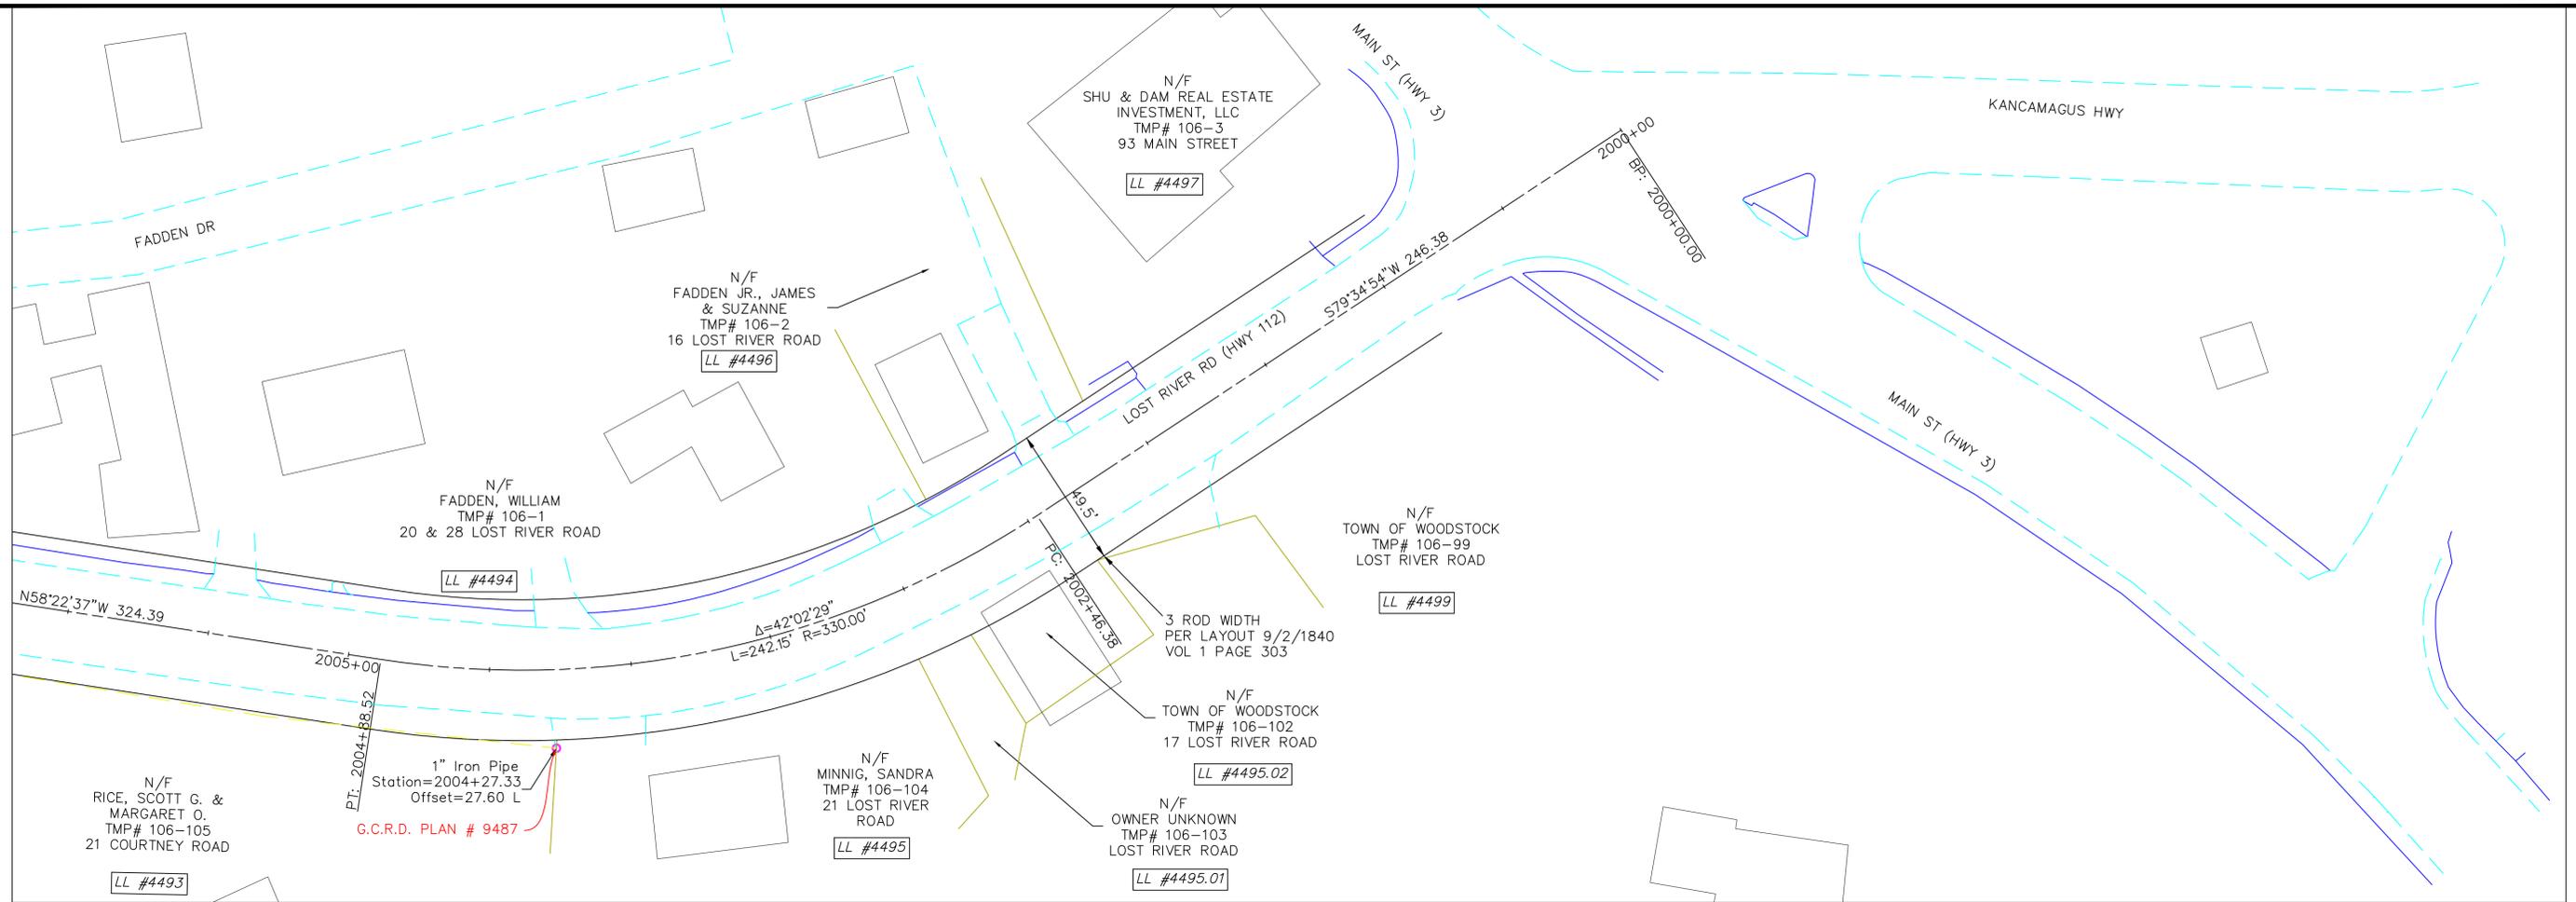


**LEGEND:**

 -  RIGHT OF WAY PER NHDOT-ROW PLANS AND COMMISSIONER'S RETURN OF LAYOUT
-  RIGHT OF WAY PER HISTORIC TOWN AND COUNTY LAYOUT
-  ROW OF WAY PER PRESCRIPTION
-  RECORD PLAN PER INSUFFICIENT MONUMENTS
-  RECORD PLAN PER LIMITED MONUMENTS
-  RECORD PLAN PER SUFFICIENT MONUMENTS
-  EDGE OF PAVEMENT
-  EDGE OF GRAVEL
-  SURVEY BASELINE
-  STONE WALL
-  EXISTING BUILDING
-  ABUTTER TAX MAP LINE
-  APPROXIMATE RAILROAD ROW SIDELINE
-  I.PIN FOUND
-  GRANITE / CONC. BOUND FOUND
-  WATER COURSE

**RIGHT OF WAY NOTES ROUTE 112:**

1. GRAFTON COUNTY LAYOUT, BOOK 1, PAGE 298, 1830, THREE RODS WIDE.
2. GRAFTON COUNTY LAYOUT, BOOK 1, PAGE 303, 1840, THREE RODS WIDE.
3. PLAN OF RELOCATION OF PART OF LOST RIVER STATE AID ROAD AT CLARKS TURN - SO CALLED - IN TOWN OF WOODSTOCK AUGUST 1941.
4. LAYOUT OF LOST RIVER ROAD STATE OF NEW HAMPSHIRE PROJECT NO. S-2904 APPROVED SEPTEMBER 1956.
5. LAYOUT OF LOST RIVER ROAD STATE OF NEW HAMPSHIRE PROJECT NO. S-1025 APPROVED MAY 1969.
6. LAYOUT OF LOST RIVER ROAD STATE OF NEW HAMPSHIRE PROJECT NO. S-10052 APPROVED AUGUST 1994.
7. LAYOUT OF LOST RIVER ROAD STATE OF NEW HAMPSHIRE PROJECT NO. S-12971 APPROVED JULY 2004.

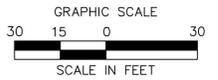

NO.	REVISION	DATE	CHK.	DRWN.	CHD.	APPRV.
6	REVISED					
5	REVISED					
4	REVISED					
3	REVISED					
2	REVISED					
1	PERMIT PACKAGE	4/03/15				



Transmission Business

NPT  
WMNF  
UNDERGROUND ALIGNMENT-86  
SCALE: 1"=30'  
DATE: mm/dd/yyyy

DES: CHK:  
DRW: APR:  
TOWN: WOODSTOCK  
TRANSMISSION LINE: WMNF  
MILE NO:  
DISCIPLINE/SHT NO:  
SHEET OF  
WMNFS188