


LEGEND:

- RIGHT OF WAY PER NHDOT-ROW PLANS AND/OR COMMISSIONER'S RETURN OF LAYOUT
- RIGHT OF WAY PER HISTORIC TOWN AND/OR COUNTY LAYOUT
- ROW OF WAY PER PRESCRIPTION
- RECORD PLAN PER INSUFFICIENT MONUMENTS
- RECORD PLAN PER LIMITED MONUMENTS
- RECORD PLAN PER SUFFICIENT MONUMENTS
- EDGE OF PAVEMENT / EDGE OF GRAVEL
- SURVEY BASELINE
- STONE WALL
- EXISTING BUILDING
- ABUTTER TAX MAP LINE
- APPROXIMATE RAILROAD ROW SIDELINE
- I.PIN FOUND
- GRANITE / CONC. BOUND FOUND
- WATER COURSE

RIGHT OF WAY SOURCE RECORDS ROUTE 112:

1. GRAFTON COUNTY LAYOUT, BOOK 1, PAGE 298, 1830, THREE RODS WIDE.
2. GRAFTON COUNTY LAYOUT, BOOK 1, PAGE 303, 1840, THREE RODS WIDE.
3. PLAN OF RELOCATION OF PART OF LOST RIVER STATE AID ROAD AT CLARKS TURN - SO CALLED - IN TOWN OF WOODSTOCK AUGUST 1941.
4. LAYOUT OF LOST RIVER ROAD STATE OF NEW HAMPSHIRE PROJECT NO. S-2904 APPROVED SEPTEMBER 1956.
5. LAYOUT OF LOST RIVER ROAD STATE OF NEW HAMPSHIRE PROJECT NO. S-1025 APPROVED MAY 1969.
6. LAYOUT OF LOST RIVER ROAD STATE OF NEW HAMPSHIRE PROJECT NO. 10052 APPROVED AUGUST 1994.
7. LAYOUT OF LOST RIVER ROAD STATE OF NEW HAMPSHIRE PROJECT NO. 12971 APPROVED JULY 2004.
8. EMERGENCY RELIEF PROJECT NH RTE 112 STATE OF NEW HAMPSHIRE PROJECT NO. S-4293 AND S-4294 APPROVED OCTOBER 1961.
9. HIGHWAY EASEMENT PLANS FOR CONSTRUCTED NEW HAMPSHIRE PUBLIC LANDS HIGHWAY, WHITE MOUNTAIN NATIONAL FOREST, PROJECT NH PFH WMNF(FLT), FOREST HIGHWAY 5 NEW HAMPSHIRE 112, LOST RIVER ROAD, GRAFTON COUNTY, NEW HAMPSHIRE, PREPARED BY U.S. DEPARTMENT OF TRANSPORTATION, JUNE 2014.

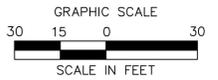

NO.	REVISION	DATE	DRWN	CHKD	APPRV.




Transmission Business

A

NPT
 WMNF
 SURVEY BASELINE PLAN
 DATE: 10/27/17
 SCALE: 1"=30'

DES: CHK:
 DRW: APR:
 TOWN:
 WOODSTOCK
 TRANSMISSION LINE:
 WMNF
 MILE NO:
 DISCIPLINE/SHT NO:
 SHEET OF
 WMNFS187

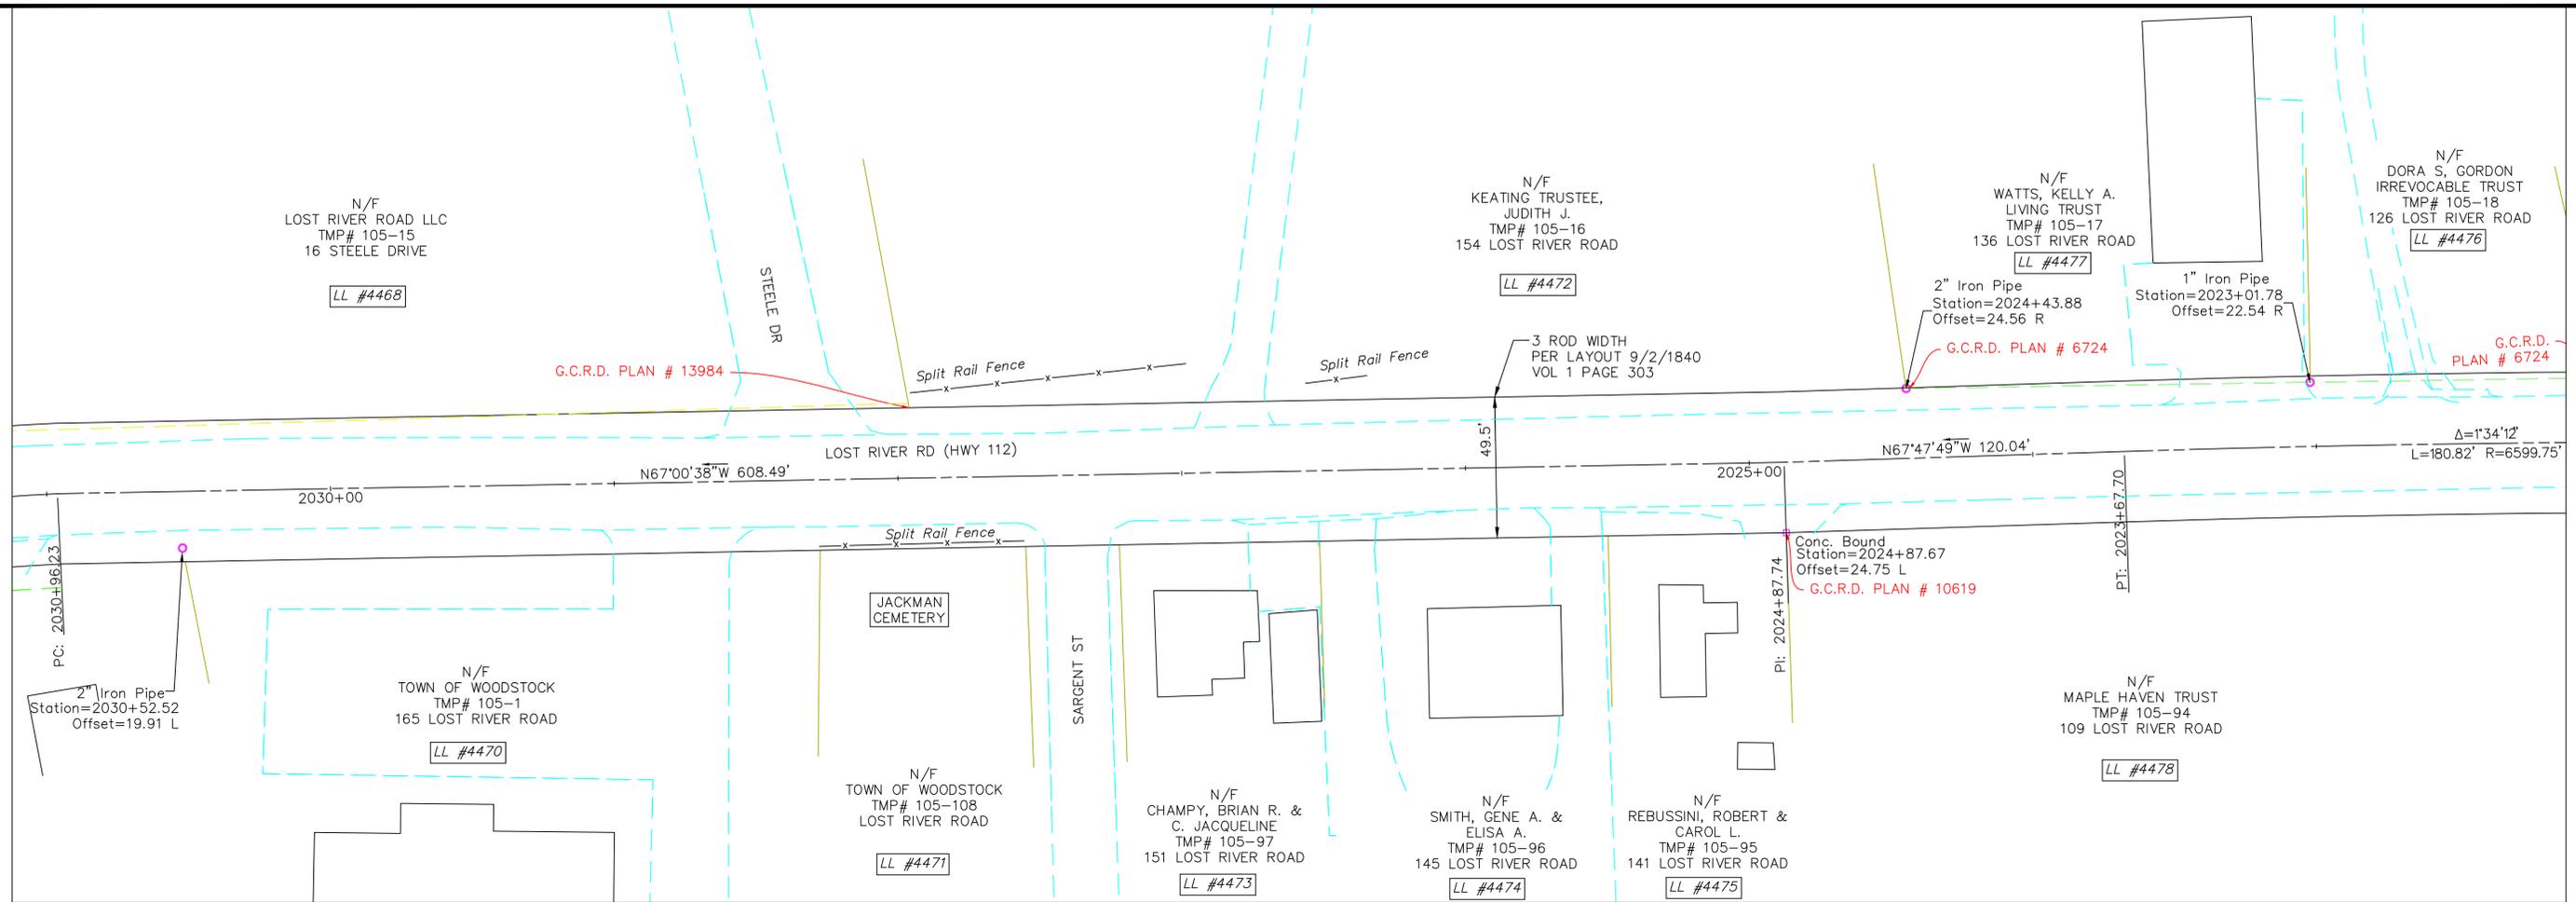


LEGEND:

- RIGHT OF WAY PER NHDOT-ROW PLANS AND/OR COMMISSIONER'S RETURN OF LAYOUT
- RIGHT OF WAY PER HISTORIC TOWN AND/OR COUNTY LAYOUT
- ROW OF WAY PER PRESCRIPTION
- RECORD PLAN PER INSUFFICIENT MONUMENTS
- RECORD PLAN PER LIMITED MONUMENTS
- RECORD PLAN PER SUFFICIENT MONUMENTS
- EDGE OF PAVEMENT / EDGE OF GRAVEL
- SURVEY BASELINE
- STONE WALL
- EXISTING BUILDING
- ABUTTER TAX MAP LINE
- APPROXIMATE RAILROAD ROW SIDELINE
- I.PIN FOUND
- GRANITE / CONC. BOUND FOUND
- WATER COURSE

RIGHT OF WAY SOURCE RECORDS ROUTE 112:

1. GRAFTON COUNTY LAYOUT, BOOK 1, PAGE 298, 1830, THREE RODS WIDE.
2. GRAFTON COUNTY LAYOUT, BOOK 1, PAGE 303, 1840, THREE RODS WIDE.
3. PLAN OF RELOCATION OF PART OF LOST RIVER STATE AID ROAD AT CLARKS TURN - SO CALLED - IN TOWN OF WOODSTOCK AUGUST 1941.
4. LAYOUT OF LOST RIVER ROAD STATE OF NEW HAMPSHIRE PROJECT NO. S-2904 APPROVED SEPTEMBER 1956.
5. LAYOUT OF LOST RIVER ROAD STATE OF NEW HAMPSHIRE PROJECT NO. S-1025 APPROVED MAY 1969.
6. LAYOUT OF LOST RIVER ROAD STATE OF NEW HAMPSHIRE PROJECT NO. 10052 APPROVED AUGUST 1994.
7. LAYOUT OF LOST RIVER ROAD STATE OF NEW HAMPSHIRE PROJECT NO. 12971 APPROVED JULY 2004.
8. EMERGENCY RELIEF PROJECT NH RTE 112 STATE OF NEW HAMPSHIRE PROJECT NO. S-4293 AND S-4294 APPROVED OCTOBER 1961.
9. HIGHWAY EASEMENT PLANS FOR CONSTRUCTED NEW HAMPSHIRE PUBLIC LANDS HIGHWAY, WHITE MOUNTAIN NATIONAL FOREST, PROJECT NH PFH WMNF(FLT), FOREST HIGHWAY 5 NEW HAMPSHIRE 112, LOST RIVER ROAD, GRAFTON COUNTY, NEW HAMPSHIRE, PREPARED BY U.S. DEPARTMENT OF TRANSPORTATION, JUNE 2014.

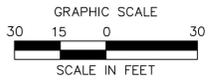


NO.	REVISION	DATE	DRWN	CHKD	APPRV.



Transmission Business

NPT
WMNF
SURVEY BASELINE PLAN
DATE: 10/27/17
SCALE: 1"=30'

DES: CHK:
DRW: APR:
TOWN: WOODSTOCK
TRANSMISSION LINE: WMNF
MILE NO:
DISCIPLINE/SHT NO:
SHEET OF
WMNFS185

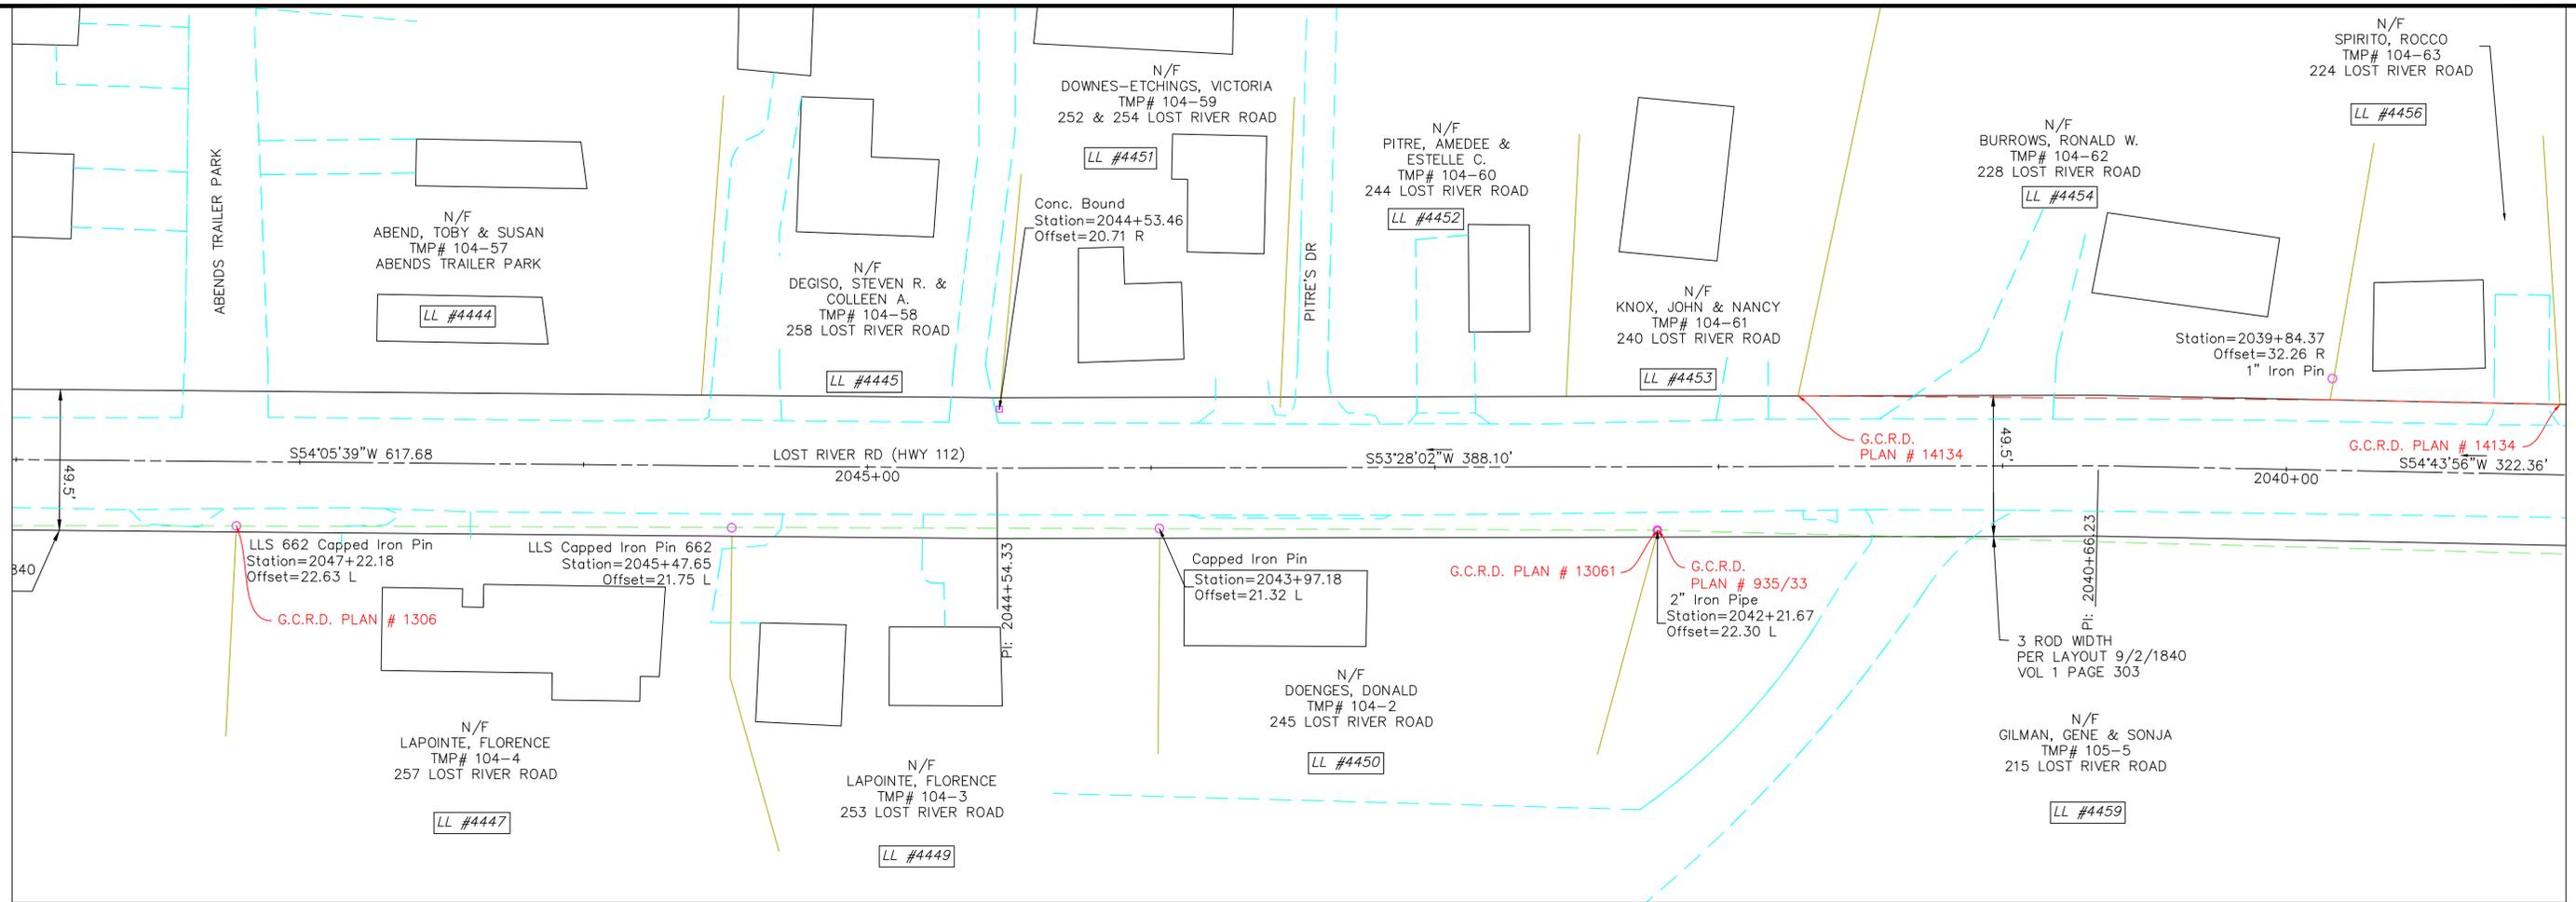


LEGEND:

- RIGHT OF WAY PER NHDOT-ROW PLANS AND/OR COMMISSIONER'S RETURN OF LAYOUT
- RIGHT OF WAY PER HISTORIC TOWN AND/OR COUNTY LAYOUT
- ROW OF WAY PER PRESCRIPTION
- RECORD PLAN PER INSUFFICIENT MONUMENTS
- RECORD PLAN PER LIMITED MONUMENTS
- RECORD PLAN PER SUFFICIENT MONUMENTS
- EDGE OF PAVEMENT / EDGE OF GRAVEL
- SURVEY BASELINE
- STONE WALL
- EXISTING BUILDING
- ABUTTER TAX MAP LINE
- APPROXIMATE RAILROAD ROW SIDELINE
- I.PIN FOUND
- GRANITE / CONC. BOUND FOUND
- WATER COURSE

RIGHT OF WAY SOURCE RECORDS ROUTE 112:

1. GRAFTON COUNTY LAYOUT, BOOK 1, PAGE 298, 1830, THREE RODS WIDE.
2. GRAFTON COUNTY LAYOUT, BOOK 1, PAGE 303, 1840, THREE RODS WIDE.
3. PLAN OF RELOCATION OF PART OF LOST RIVER STATE AID ROAD AT CLARKS TURN - SO CALLED - IN TOWN OF WOODSTOCK AUGUST 1941.
4. LAYOUT OF LOST RIVER ROAD STATE OF NEW HAMPSHIRE PROJECT NO. S-2904 APPROVED SEPTEMBER 1956.
5. LAYOUT OF LOST RIVER ROAD STATE OF NEW HAMPSHIRE PROJECT NO. S-1025 APPROVED MAY 1969.
6. LAYOUT OF LOST RIVER ROAD STATE OF NEW HAMPSHIRE PROJECT NO. 10052 APPROVED AUGUST 1994.
7. LAYOUT OF LOST RIVER ROAD STATE OF NEW HAMPSHIRE PROJECT NO. 12971 APPROVED JULY 2004.
8. EMERGENCY RELIEF PROJECT NH RTE 112 STATE OF NEW HAMPSHIRE PROJECT NO. S-4293 AND S-4294 APPROVED OCTOBER 1961.
9. HIGHWAY EASEMENT PLANS FOR CONSTRUCTED NEW HAMPSHIRE PUBLIC LANDS HIGHWAY, WHITE MOUNTAIN NATIONAL FOREST, PROJECT NH PFH WMNF(FLT), FOREST HIGHWAY 5 NEW HAMPSHIRE 112, LOST RIVER ROAD, GRAFTON COUNTY, NEW HAMPSHIRE, PREPARED BY U.S. DEPARTMENT OF TRANSPORTATION, JUNE 2014.

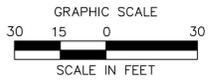

NO.	REVISION	DATE	DRWN	CHKD	APPRV.




Transmission Business

A

NPT
 WMNF
 SURVEY BASELINE PLAN
 DATE: 10/27/17
 SCALE: 1"=30'

DES: CHK:
 DRW: APR:
 TOWN: WOODSTOCK
 TRANSMISSION LINE: WMNF
 MILE NO:
 DISCIPLINE/SHT NO:
 SHEET OF
 WMNFS183

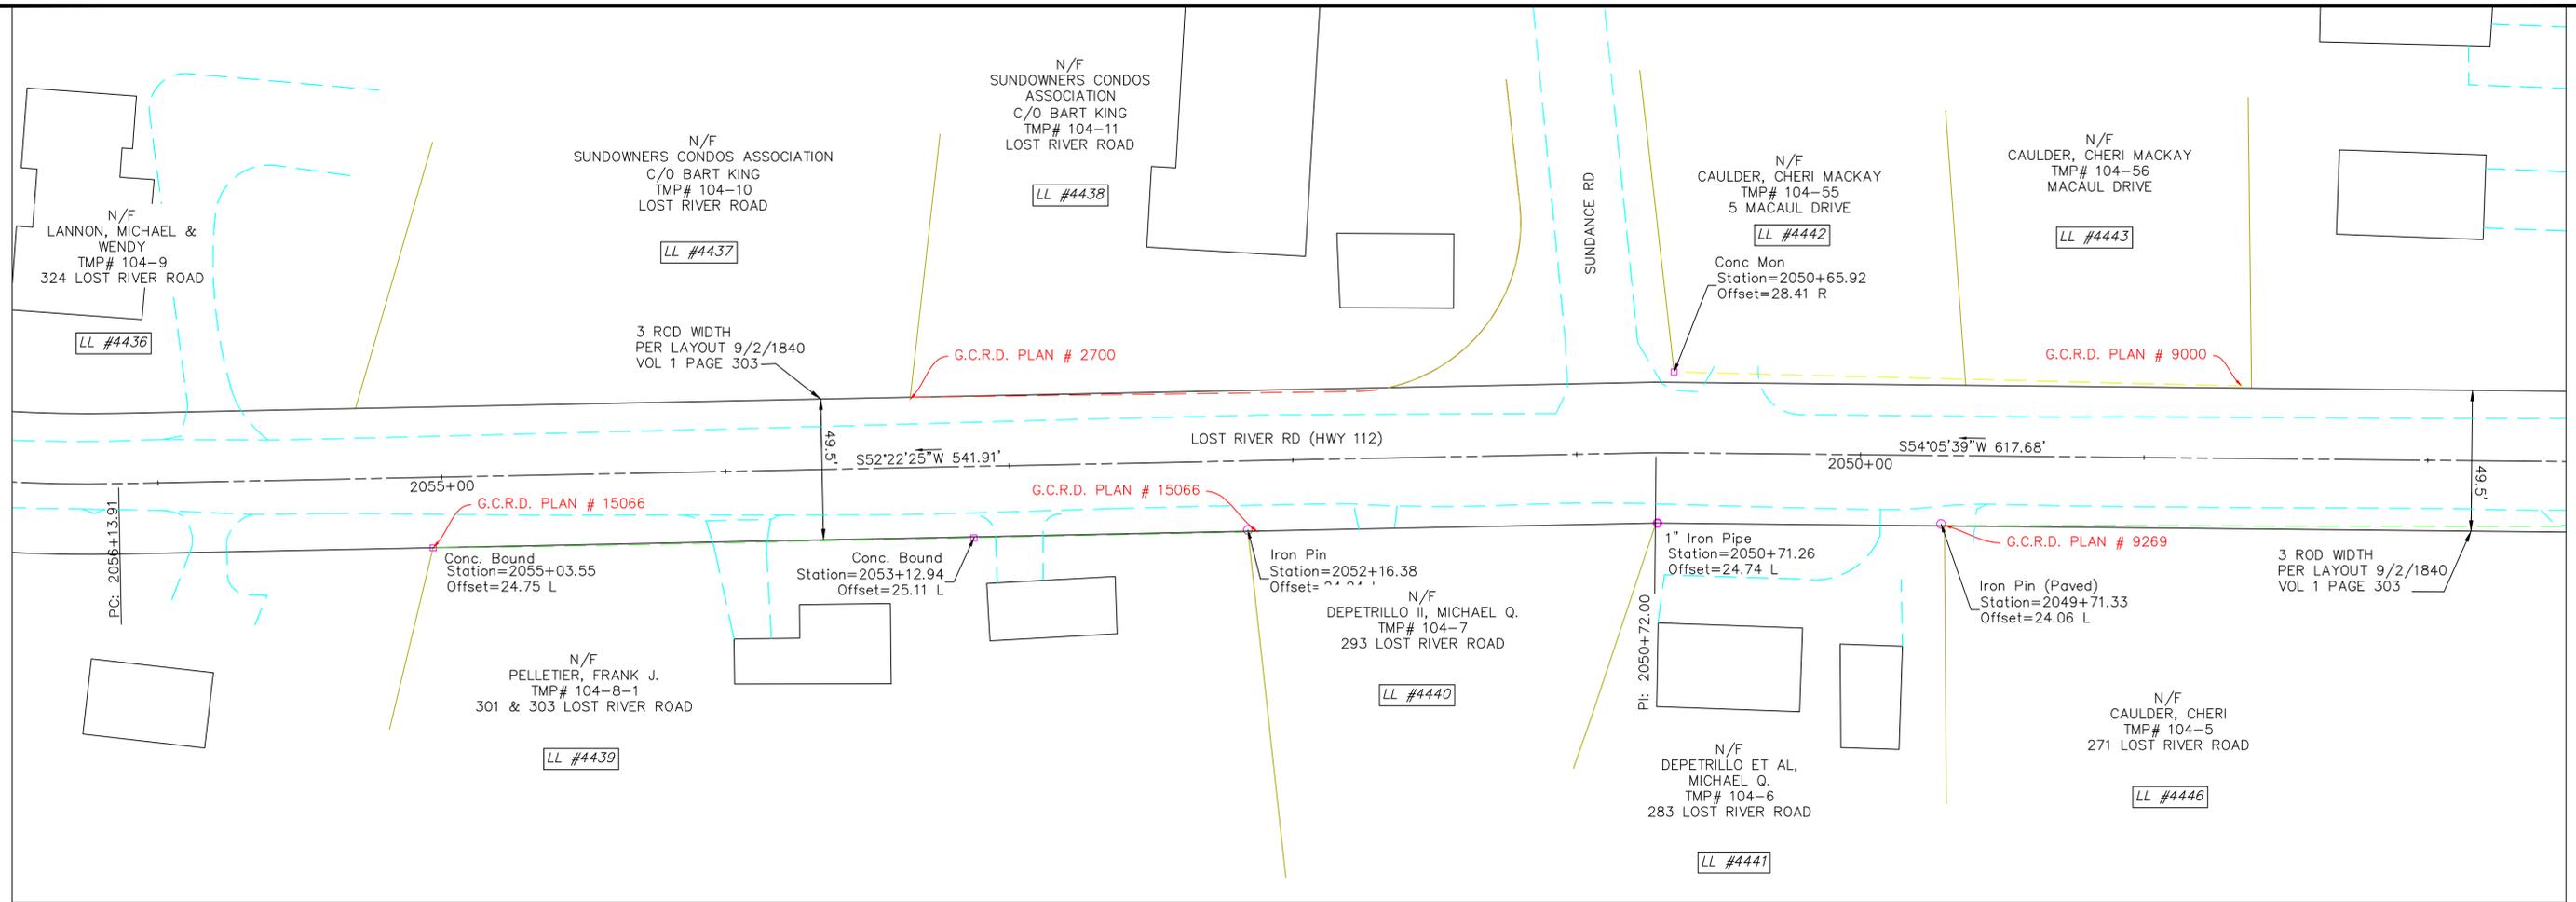


LEGEND:

- RIGHT OF WAY PER NHDOT-ROW PLANS AND/OR COMMISSIONER'S RETURN OF LAYOUT
- RIGHT OF WAY PER HISTORIC TOWN AND/OR COUNTY LAYOUT
- ROW OF WAY PER PRESCRIPTION
- RECORD PLAN PER INSUFFICIENT MONUMENTS
- RECORD PLAN PER LIMITED MONUMENTS
- RECORD PLAN PER SUFFICIENT MONUMENTS
- EDGE OF PAVEMENT / EDGE OF GRAVEL
- SURVEY BASELINE
- STONE WALL
- EXISTING BUILDING
- ABUTTER TAX MAP LINE
- APPROXIMATE RAILROAD ROW SIDELINE
- I.PIN FOUND
- GRANITE / CONC. BOUND FOUND
- WATER COURSE

RIGHT OF WAY SOURCE RECORDS ROUTE 112:

1. GRAFTON COUNTY LAYOUT, BOOK 1, PAGE 298, 1830, THREE RODS WIDE.
2. GRAFTON COUNTY LAYOUT, BOOK 1, PAGE 303, 1840, THREE RODS WIDE.
3. PLAN OF RELOCATION OF PART OF LOST RIVER STATE AID ROAD AT CLARKS TURN - SO CALLED - IN TOWN OF WOODSTOCK AUGUST 1941.
4. LAYOUT OF LOST RIVER ROAD STATE OF NEW HAMPSHIRE PROJECT NO. S-2904 APPROVED SEPTEMBER 1956.
5. LAYOUT OF LOST RIVER ROAD STATE OF NEW HAMPSHIRE PROJECT NO. S-1025 APPROVED MAY 1969.
6. LAYOUT OF LOST RIVER ROAD STATE OF NEW HAMPSHIRE PROJECT NO. 10052 APPROVED AUGUST 1994.
7. LAYOUT OF LOST RIVER ROAD STATE OF NEW HAMPSHIRE PROJECT NO. 12971 APPROVED JULY 2004.
8. EMERGENCY RELIEF PROJECT NH RTE 112 STATE OF NEW HAMPSHIRE PROJECT NO. S-4293 AND S-4294 APPROVED OCTOBER 1961.
9. HIGHWAY EASEMENT PLANS FOR CONSTRUCTED NEW HAMPSHIRE PUBLIC LANDS HIGHWAY, WHITE MOUNTAIN NATIONAL FOREST, PROJECT NH PFH WMNF(FLT), FOREST HIGHWAY 5 NEW HAMPSHIRE 112, LOST RIVER ROAD, GRAFTON COUNTY, NEW HAMPSHIRE, PREPARED BY U.S. DEPARTMENT OF TRANSPORTATION, JUNE 2014.

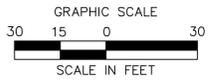


NO.	REVISION	DATE	BY	CHKD	APPRV.



Transmission Business

NPT
 WMNF
 SURVEY BASELINE PLAN
 DATE: 10/27/17
 SCALE: 1"=30'
 SHEET OF
 WMNFS182

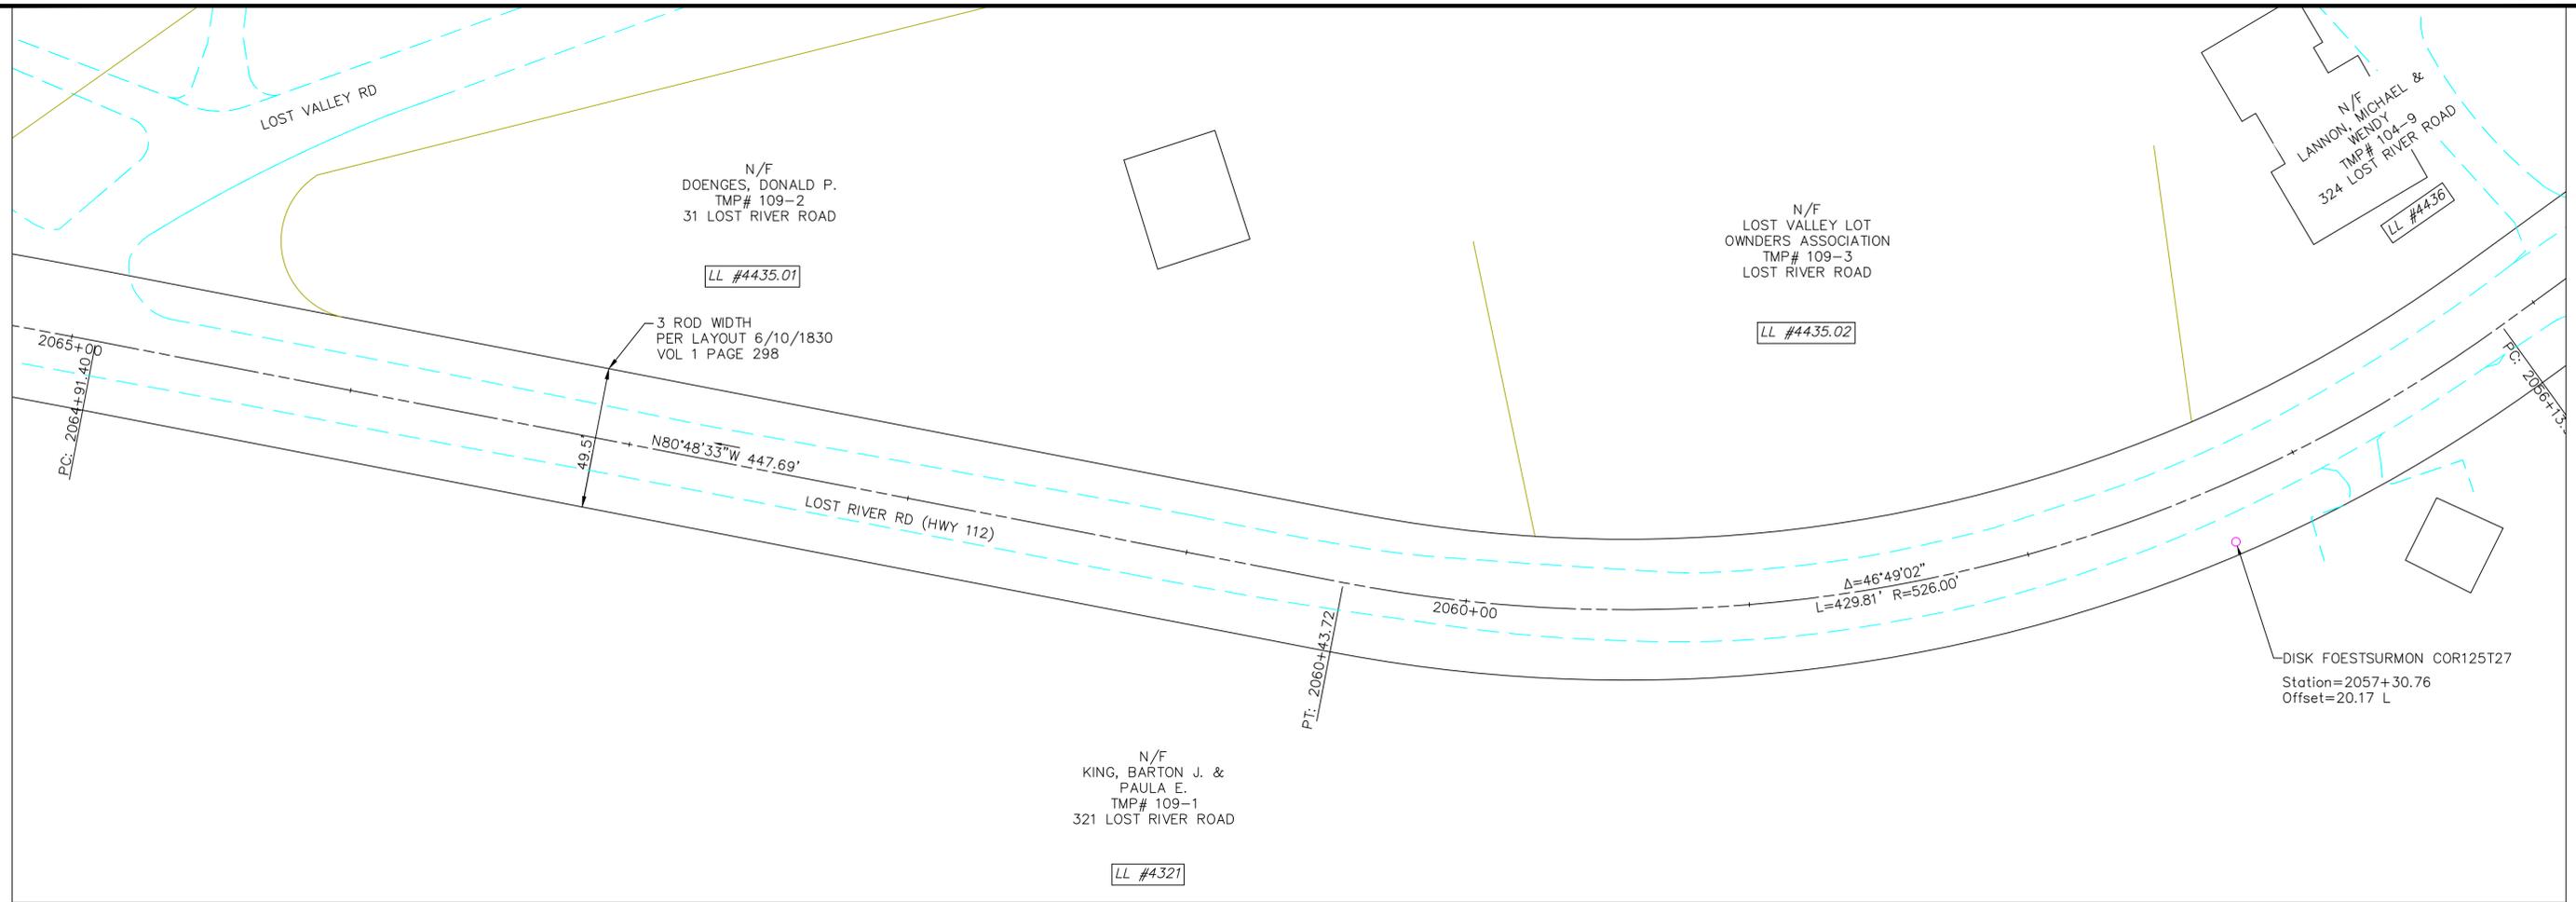


LEGEND:

- RIGHT OF WAY PER NHDOT-ROW PLANS AND/OR COMMISSIONER'S RETURN OF LAYOUT
- RIGHT OF WAY PER HISTORIC TOWN AND/OR COUNTY LAYOUT
- ROW OF WAY PER PRESCRIPTION
- RECORD PLAN PER INSUFFICIENT MONUMENTS
- RECORD PLAN PER LIMITED MONUMENTS
- RECORD PLAN PER SUFFICIENT MONUMENTS
- EDGE OF PAVEMENT / EDGE OF GRAVEL
- SURVEY BASELINE
- STONE WALL
- EXISTING BUILDING
- ABUTTER TAX MAP LINE
- APPROXIMATE RAILROAD ROW SIDELINE
- I.PIN FOUND
- GRANITE / CONC. BOUND FOUND
- WATER COURSE

RIGHT OF WAY SOURCE RECORDS ROUTE 112:

1. GRAFTON COUNTY LAYOUT, BOOK 1, PAGE 298, 1830, THREE RODS WIDE.
2. GRAFTON COUNTY LAYOUT, BOOK 1, PAGE 303, 1840, THREE RODS WIDE.
3. PLAN OF RELOCATION OF PART OF LOST RIVER STATE AID ROAD AT CLARKS TURN - SO CALLED - IN TOWN OF WOODSTOCK AUGUST 1941.
4. LAYOUT OF LOST RIVER ROAD STATE OF NEW HAMPSHIRE PROJECT NO. S-2904 APPROVED SEPTEMBER 1956.
5. LAYOUT OF LOST RIVER ROAD STATE OF NEW HAMPSHIRE PROJECT NO. S-1025 APPROVED MAY 1969.
6. LAYOUT OF LOST RIVER ROAD STATE OF NEW HAMPSHIRE PROJECT NO. 10052 APPROVED AUGUST 1994.
7. LAYOUT OF LOST RIVER ROAD STATE OF NEW HAMPSHIRE PROJECT NO. 12971 APPROVED JULY 2004.
8. EMERGENCY RELIEF PROJECT NH RTE 112 STATE OF NEW HAMPSHIRE PROJECT NO. S-4293 AND S-4294 APPROVED OCTOBER 1961.
9. HIGHWAY EASEMENT PLANS FOR CONSTRUCTED NEW HAMPSHIRE PUBLIC LANDS HIGHWAY, WHITE MOUNTAIN NATIONAL FOREST, PROJECT NH PFH WMNF(FLT), FOREST HIGHWAY 5 NEW HAMPSHIRE 112, LOST RIVER ROAD, GRAFTON COUNTY, NEW HAMPSHIRE, PREPARED BY U.S. DEPARTMENT OF TRANSPORTATION, JUNE 2014.

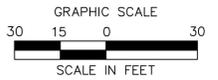


NO.	REVISION	DATE	DRWN	CHKD	APPRV.



Transmission Business

NPT
 WMNF
 SURVEY BASELINE PLAN
 DATE: 10/27/17
 SCALE: 1"=30'

DES:	CHK:
DRW:	APR:
TOWN:	WOODSTOCK
TRANSMISSION LINE:	WMNF
MILE NO:	
DISCIPLINE/SHT NO:	
SHEET OF	
WMNFS181	

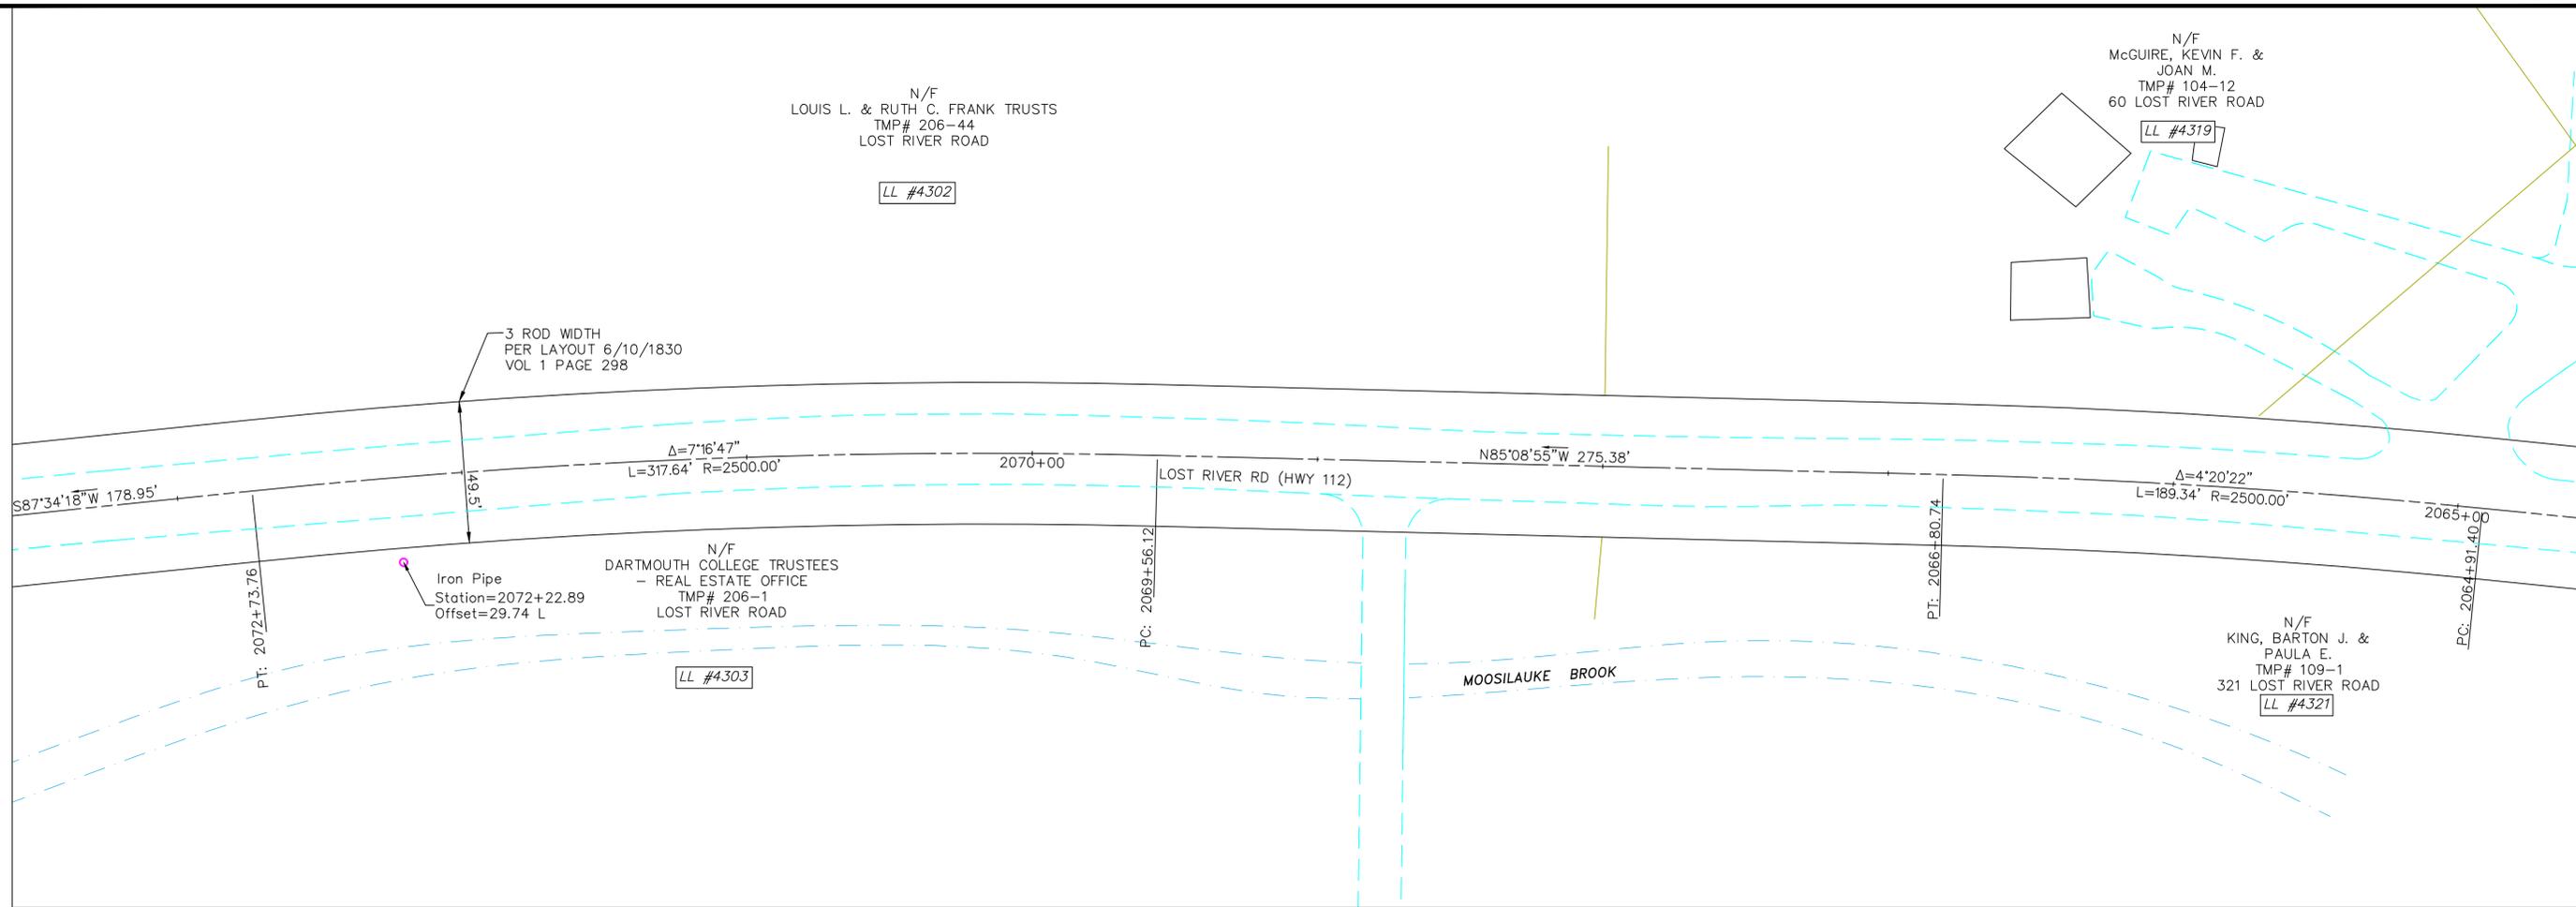


LEGEND:

- RIGHT OF WAY PER NHDOT-ROW PLANS AND/OR COMMISSIONER'S RETURN OF LAYOUT
- RIGHT OF WAY PER HISTORIC TOWN AND/OR COUNTY LAYOUT
- ROW OF WAY PER PRESCRIPTION
- RECORD PLAN PER INSUFFICIENT MONUMENTS
- RECORD PLAN PER LIMITED MONUMENTS
- RECORD PLAN PER SUFFICIENT MONUMENTS
- EDGE OF PAVEMENT / EDGE OF GRAVEL
- SURVEY BASELINE
- STONE WALL
- EXISTING BUILDING
- ABUTTER TAX MAP LINE
- APPROXIMATE RAILROAD ROW SIDELINE
- I.PIN FOUND
- GRANITE / CONC. BOUND FOUND
- WATER COURSE

RIGHT OF WAY SOURCE RECORDS ROUTE 112:

1. GRAFTON COUNTY LAYOUT, BOOK 1, PAGE 298, 1830, THREE RODS WIDE.
2. GRAFTON COUNTY LAYOUT, BOOK 1, PAGE 303, 1840, THREE RODS WIDE.
3. PLAN OF RELOCATION OF PART OF LOST RIVER STATE AID ROAD AT CLARK'S TURN - SO CALLED - IN TOWN OF WOODSTOCK AUGUST 1941.
4. LAYOUT OF LOST RIVER ROAD STATE OF NEW HAMPSHIRE PROJECT NO. S-2904 APPROVED SEPTEMBER 1956.
5. LAYOUT OF LOST RIVER ROAD STATE OF NEW HAMPSHIRE PROJECT NO. S-1025 APPROVED MAY 1969.
6. LAYOUT OF LOST RIVER ROAD STATE OF NEW HAMPSHIRE PROJECT NO. 10052 APPROVED AUGUST 1994.
7. LAYOUT OF LOST RIVER ROAD STATE OF NEW HAMPSHIRE PROJECT NO. 12971 APPROVED JULY 2004.
8. EMERGENCY RELIEF PROJECT NH RTE 112 STATE OF NEW HAMPSHIRE PROJECT NO. S-4293 AND S-4294 APPROVED OCTOBER 1961.
9. HIGHWAY EASEMENT PLANS FOR CONSTRUCTED NEW HAMPSHIRE PUBLIC LANDS HIGHWAY, WHITE MOUNTAIN NATIONAL FOREST, PROJECT NH PFH WMNF(FLT), FOREST HIGHWAY 5 NEW HAMPSHIRE 112, LOST RIVER ROAD, GRAFTON COUNTY, NEW HAMPSHIRE, PREPARED BY U.S. DEPARTMENT OF TRANSPORTATION, JUNE 2014.

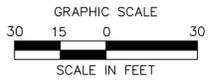

NO.	REVISION	DATE	DRWN	CHKD	APPRV.




Transmission Business

NPT
WMNF
SURVEY BASELINE PLAN
DATE: 10/27/17
SCALE: 1"=30'

DES: CHK:
DRW: APR:
TOWN: WOODSTOCK
TRANSMISSION LINE: WMNF
MILE NO:
DISCIPLINE/SHT NO:
SHEET OF
WMNFS180

N/F
 LOUIS L. & RUTH C. FRANK TRUSTS
 TMP# 206-44
 LOST RIVER ROAD
 LL #4302

N/F
 DARTMOUTH COLLEGE TRUSTEES
 - REAL ESTATE OFFICE
 TMP# 206-1
 LOST RIVER ROAD
 LL #4303

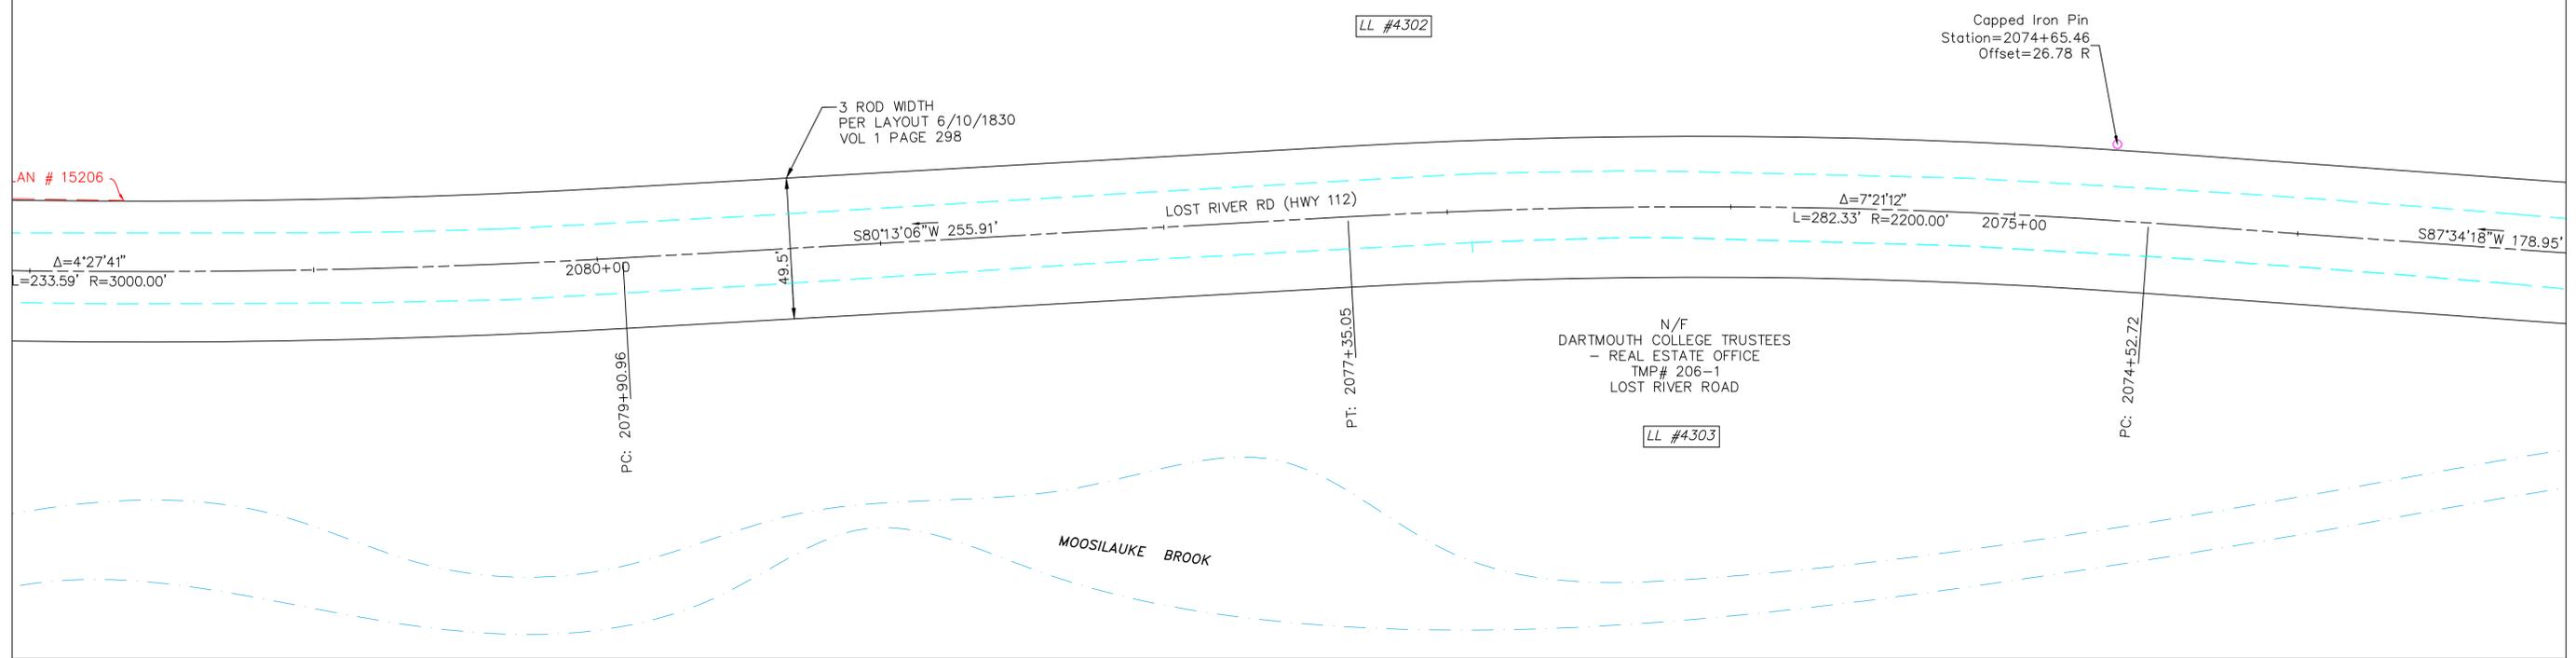


LEGEND:

- RIGHT OF WAY PER NHDOT-ROW PLANS AND/OR COMMISSIONER'S RETURN OF LAYOUT
- RIGHT OF WAY PER HISTORIC TOWN AND/OR COUNTY LAYOUT
- ROW OF WAY PER PRESCRIPTION
- RECORD PLAN PER INSUFFICIENT MONUMENTS
- RECORD PLAN PER LIMITED MONUMENTS
- RECORD PLAN PER SUFFICIENT MONUMENTS
- EDGE OF PAVEMENT / EDGE OF GRAVEL
- SURVEY BASELINE
- STONE WALL
- EXISTING BUILDING
- ABUTTER TAX MAP LINE
- APPROXIMATE RAILROAD ROW SIDELINE
- I. PIN FOUND
- GRANITE / CONC. BOUND FOUND
- WATER COURSE

RIGHT OF WAY SOURCE RECORDS ROUTE 112:

1. GRAFTON COUNTY LAYOUT, BOOK 1, PAGE 298, 1830, THREE RODS WIDE.
2. GRAFTON COUNTY LAYOUT, BOOK 1, PAGE 303, 1840, THREE RODS WIDE.
3. PLAN OF RELOCATION OF PART OF LOST RIVER STATE AID ROAD AT CLARKS TURN - SO CALLED - IN TOWN OF WOODSTOCK AUGUST 1941.
4. LAYOUT OF LOST RIVER ROAD STATE OF NEW HAMPSHIRE PROJECT NO. S-2904 APPROVED SEPTEMBER 1956.
5. LAYOUT OF LOST RIVER ROAD STATE OF NEW HAMPSHIRE PROJECT NO. S-1025 APPROVED MAY 1969.
6. LAYOUT OF LOST RIVER ROAD STATE OF NEW HAMPSHIRE PROJECT NO. 10052 APPROVED AUGUST 1994.
7. LAYOUT OF LOST RIVER ROAD STATE OF NEW HAMPSHIRE PROJECT NO. 12971 APPROVED JULY 2004.
8. EMERGENCY RELIEF PROJECT NH RTE 112 STATE OF NEW HAMPSHIRE PROJECT NO. S-4293 AND S-4294 APPROVED OCTOBER 1961.
9. HIGHWAY EASEMENT PLANS FOR CONSTRUCTED NEW HAMPSHIRE PUBLIC LANDS HIGHWAY, WHITE MOUNTAIN NATIONAL FOREST, PROJECT NH PFH WMNF(FLT), FOREST HIGHWAY 5 NEW HAMPSHIRE 112, LOST RIVER ROAD, GRAFTON COUNTY, NEW HAMPSHIRE, PREPARED BY U.S. DEPARTMENT OF TRANSPORTATION, JUNE 2014.

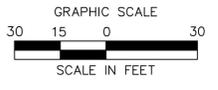

NO.	REVISION	DATE	DRWN	CHKD	APPRV.




Transmission Business

A

NPT
 WMNF
 SURVEY BASELINE PLAN
 DATE: 10/27/17
 SCALE: 1"=30'

DES: CHK:
 DRW: APR:
 TOWN:
 TRANSMISSION LINE:
 WMNF
 MILE NO:
 DISCIPLINE/SHT NO:
 SHEET OF
 WMNFS179

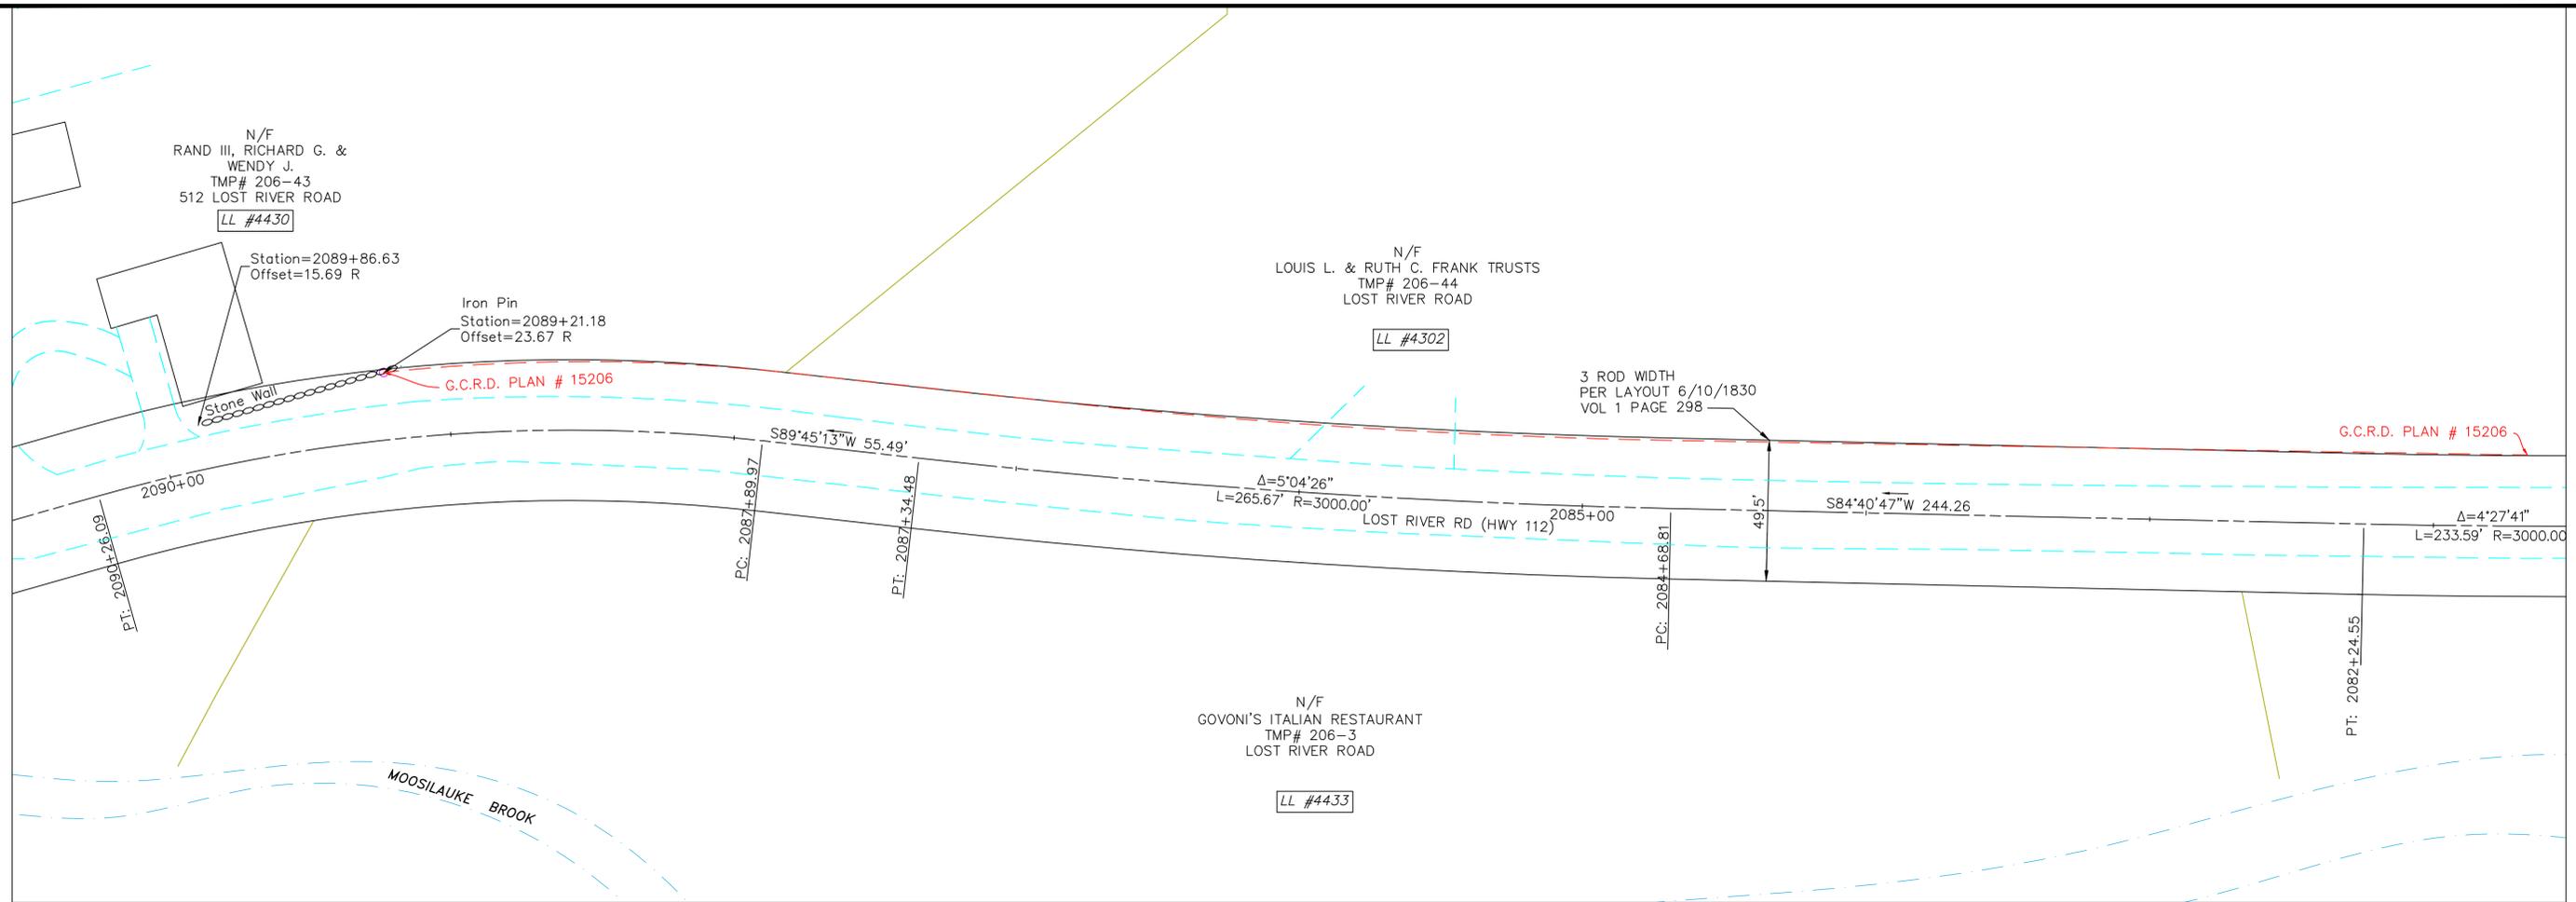


LEGEND:

- RIGHT OF WAY PER NHDOT-ROW PLANS AND/OR COMMISSIONER'S RETURN OF LAYOUT
- RIGHT OF WAY PER HISTORIC TOWN AND/OR COUNTY LAYOUT
- ROW OF WAY PER PRESCRIPTION
- RECORD PLAN PER INSUFFICIENT MONUMENTS
- RECORD PLAN PER LIMITED MONUMENTS
- RECORD PLAN PER SUFFICIENT MONUMENTS
- EDGE OF PAVEMENT / EDGE OF GRAVEL
- SURVEY BASELINE
- STONE WALL
- EXISTING BUILDING
- ABUTTER TAX MAP LINE
- APPROXIMATE RAILROAD ROW SIDELINE
- I.PIN FOUND
- GRANITE / CONC. BOUND FOUND
- WATER COURSE

RIGHT OF WAY SOURCE RECORDS ROUTE 112:

1. GRAFTON COUNTY LAYOUT, BOOK 1, PAGE 298, 1830, THREE RODS WIDE.
2. GRAFTON COUNTY LAYOUT, BOOK 1, PAGE 303, 1840, THREE RODS WIDE.
3. PLAN OF RELOCATION OF PART OF LOST RIVER STATE AID ROAD AT CLARK'S TURN - SO CALLED - IN TOWN OF WOODSTOCK AUGUST 1941.
4. LAYOUT OF LOST RIVER ROAD STATE OF NEW HAMPSHIRE PROJECT NO. S-2904 APPROVED SEPTEMBER 1956.
5. LAYOUT OF LOST RIVER ROAD STATE OF NEW HAMPSHIRE PROJECT NO. S-1025 APPROVED MAY 1969.
6. LAYOUT OF LOST RIVER ROAD STATE OF NEW HAMPSHIRE PROJECT NO. 10052 APPROVED AUGUST 1994.
7. LAYOUT OF LOST RIVER ROAD STATE OF NEW HAMPSHIRE PROJECT NO. 12971 APPROVED JULY 2004.
8. EMERGENCY RELIEF PROJECT NH RTE 112 STATE OF NEW HAMPSHIRE PROJECT NO. S-4293 AND S-4294 APPROVED OCTOBER 1961.
9. HIGHWAY EASEMENT PLANS FOR CONSTRUCTED NEW HAMPSHIRE PUBLIC LANDS HIGHWAY, WHITE MOUNTAIN NATIONAL FOREST, PROJECT NH PFH WMNF(FLT), FOREST HIGHWAY 5 NEW HAMPSHIRE 112, LOST RIVER ROAD, GRAFTON COUNTY, NEW HAMPSHIRE, PREPARED BY U.S. DEPARTMENT OF TRANSPORTATION, JUNE 2014.

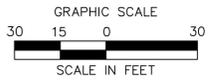

NO.	REVISION	DATE	DRWN	CHKD	APPRV.




Transmission Business

A

NPT
WMNF
SURVEY BASELINE PLAN
SCALE: 1"=30'
DATE: 10/27/17

DES: _____ CHK: _____
DRW: _____ APR: _____
TOWN: WOODSTOCK
TRANSMISSION LINE: WMNF
MILE NO: _____
DISCIPLINE/SHT NO: _____
SHEET OF _____
WMNFS178

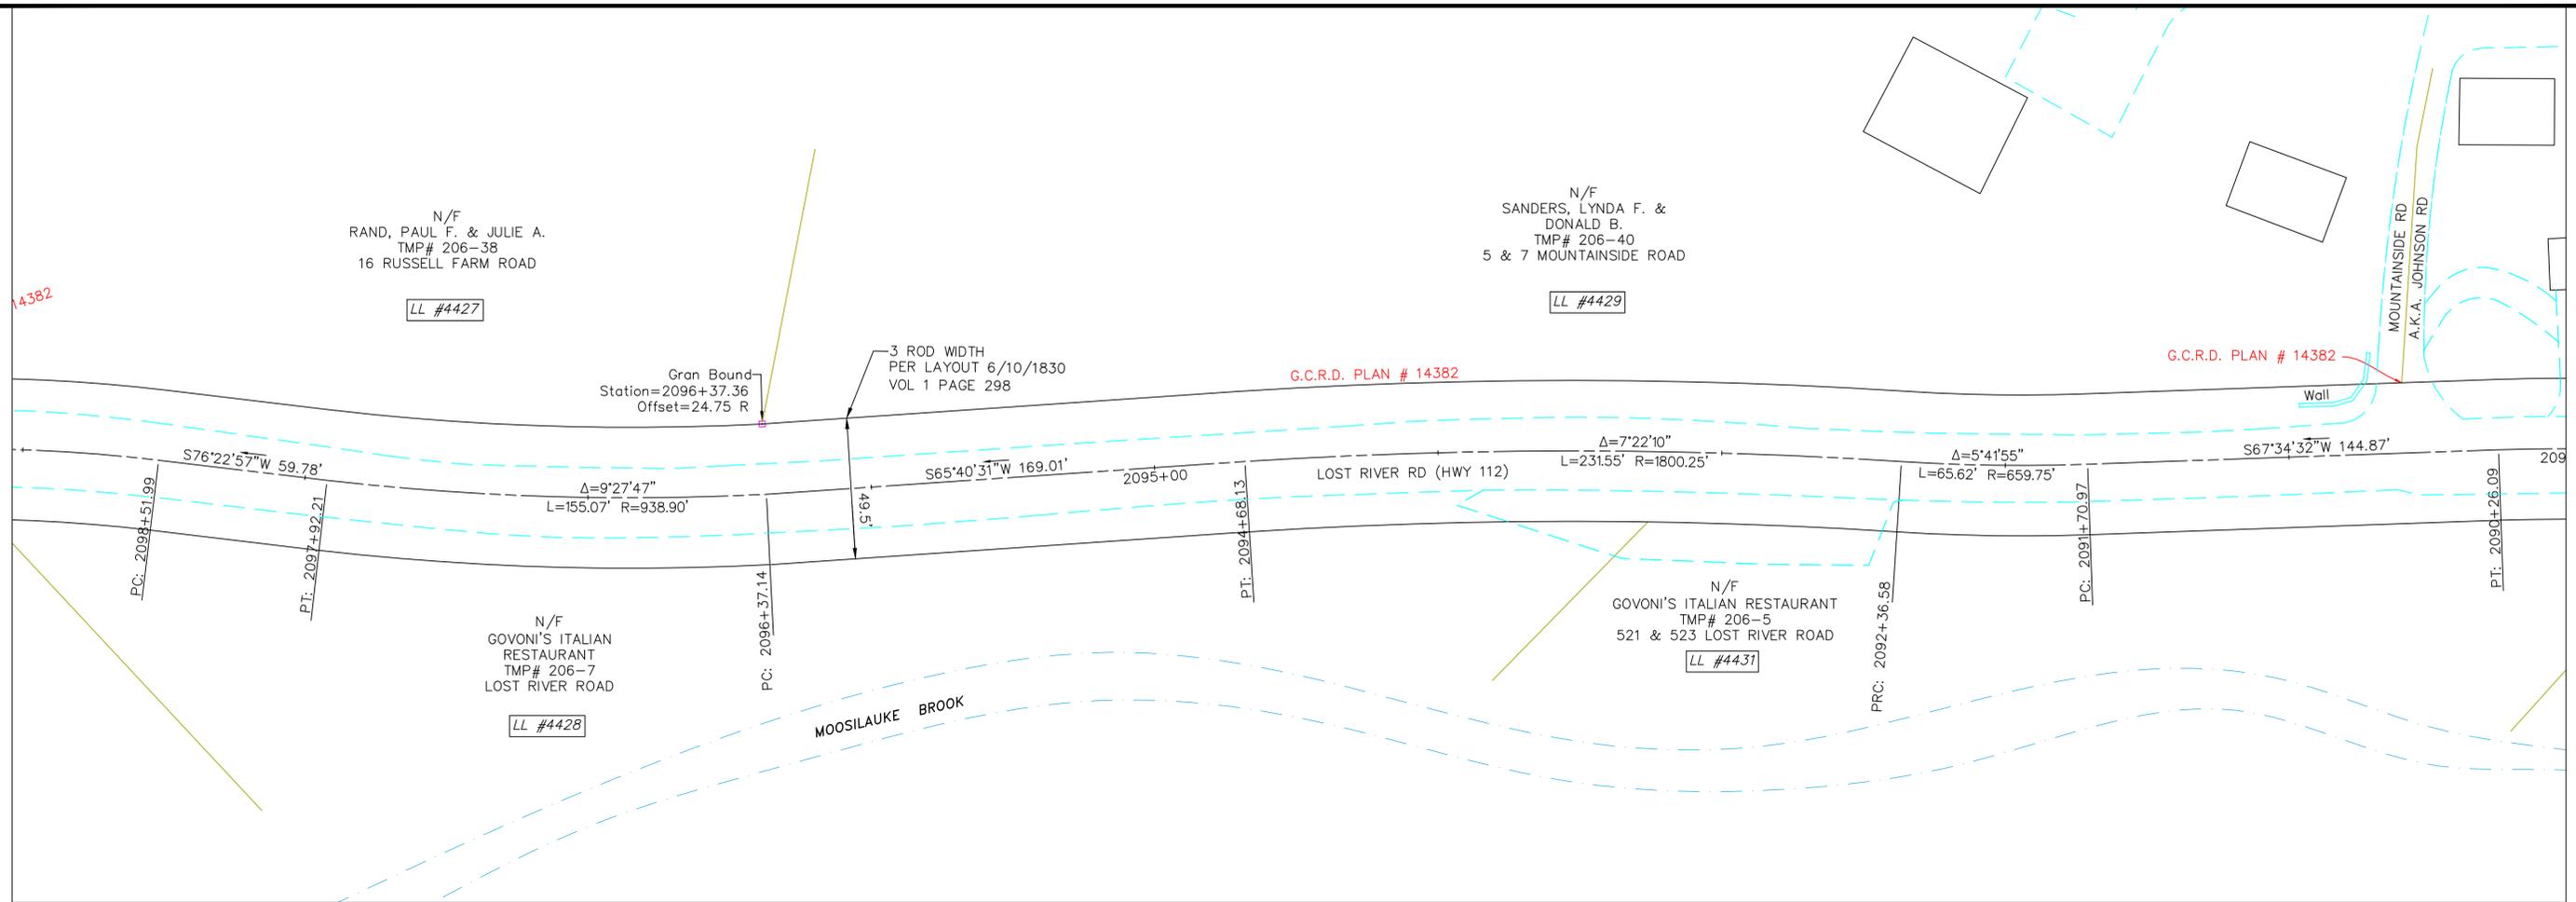


LEGEND:

- RIGHT OF WAY PER NHDOT-ROW PLANS AND/OR COMMISSIONER'S RETURN OF LAYOUT
- RIGHT OF WAY PER HISTORIC TOWN AND/OR COUNTY LAYOUT
- ROW OF WAY PER PRESCRIPTION
- RECORD PLAN PER INSUFFICIENT MONUMENTS
- RECORD PLAN PER LIMITED MONUMENTS
- RECORD PLAN PER SUFFICIENT MONUMENTS
- EDGE OF PAVEMENT / EDGE OF GRAVEL
- SURVEY BASELINE
- STONE WALL
- EXISTING BUILDING
- ABUTTER TAX MAP LINE
- APPROXIMATE RAILROAD ROW SIDELINE
- I.PIN FOUND
- GRANITE / CONC. BOUND FOUND
- WATER COURSE

RIGHT OF WAY SOURCE RECORDS ROUTE 112:

1. GRAFTON COUNTY LAYOUT, BOOK 1, PAGE 298, 1830, THREE RODS WIDE.
2. GRAFTON COUNTY LAYOUT, BOOK 1, PAGE 303, 1840, THREE RODS WIDE.
3. PLAN OF RELOCATION OF PART OF LOST RIVER STATE AID ROAD AT CLARK'S TURN - SO CALLED - IN TOWN OF WOODSTOCK AUGUST 1941.
4. LAYOUT OF LOST RIVER ROAD STATE OF NEW HAMPSHIRE PROJECT NO. S-2904 APPROVED SEPTEMBER 1956.
5. LAYOUT OF LOST RIVER ROAD STATE OF NEW HAMPSHIRE PROJECT NO. S-1025 APPROVED MAY 1969.
6. LAYOUT OF LOST RIVER ROAD STATE OF NEW HAMPSHIRE PROJECT NO. 10052 APPROVED AUGUST 1994.
7. LAYOUT OF LOST RIVER ROAD STATE OF NEW HAMPSHIRE PROJECT NO. 12971 APPROVED JULY 2004.
8. EMERGENCY RELIEF PROJECT NH RTE 112 STATE OF NEW HAMPSHIRE PROJECT NO. S-4293 AND S-4294 APPROVED OCTOBER 1961.
9. HIGHWAY EASEMENT PLANS FOR CONSTRUCTED NEW HAMPSHIRE PUBLIC LANDS HIGHWAY, WHITE MOUNTAIN NATIONAL FOREST, PROJECT NH PFH WMNF(FLT), FOREST HIGHWAY 5 NEW HAMPSHIRE 112, LOST RIVER ROAD, GRAFTON COUNTY, NEW HAMPSHIRE, PREPARED BY U.S. DEPARTMENT OF TRANSPORTATION, JUNE 2014.

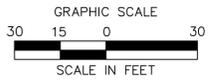


NO.	REVISION	DATE	DRWN	CHKD	APPRV.



Transmission Business

NPT
 WMNF
 SURVEY BASELINE PLAN
 DATE: 10/27/17
 SCALE: 1"=30'

DES: CHK:
 DRW: APR:
 TOWN: WOODSTOCK
 TRANSMISSION LINE: WMNF
 MILE NO:
 DISCIPLINE/SHT NO:
 SHEET OF
 WMNFS177

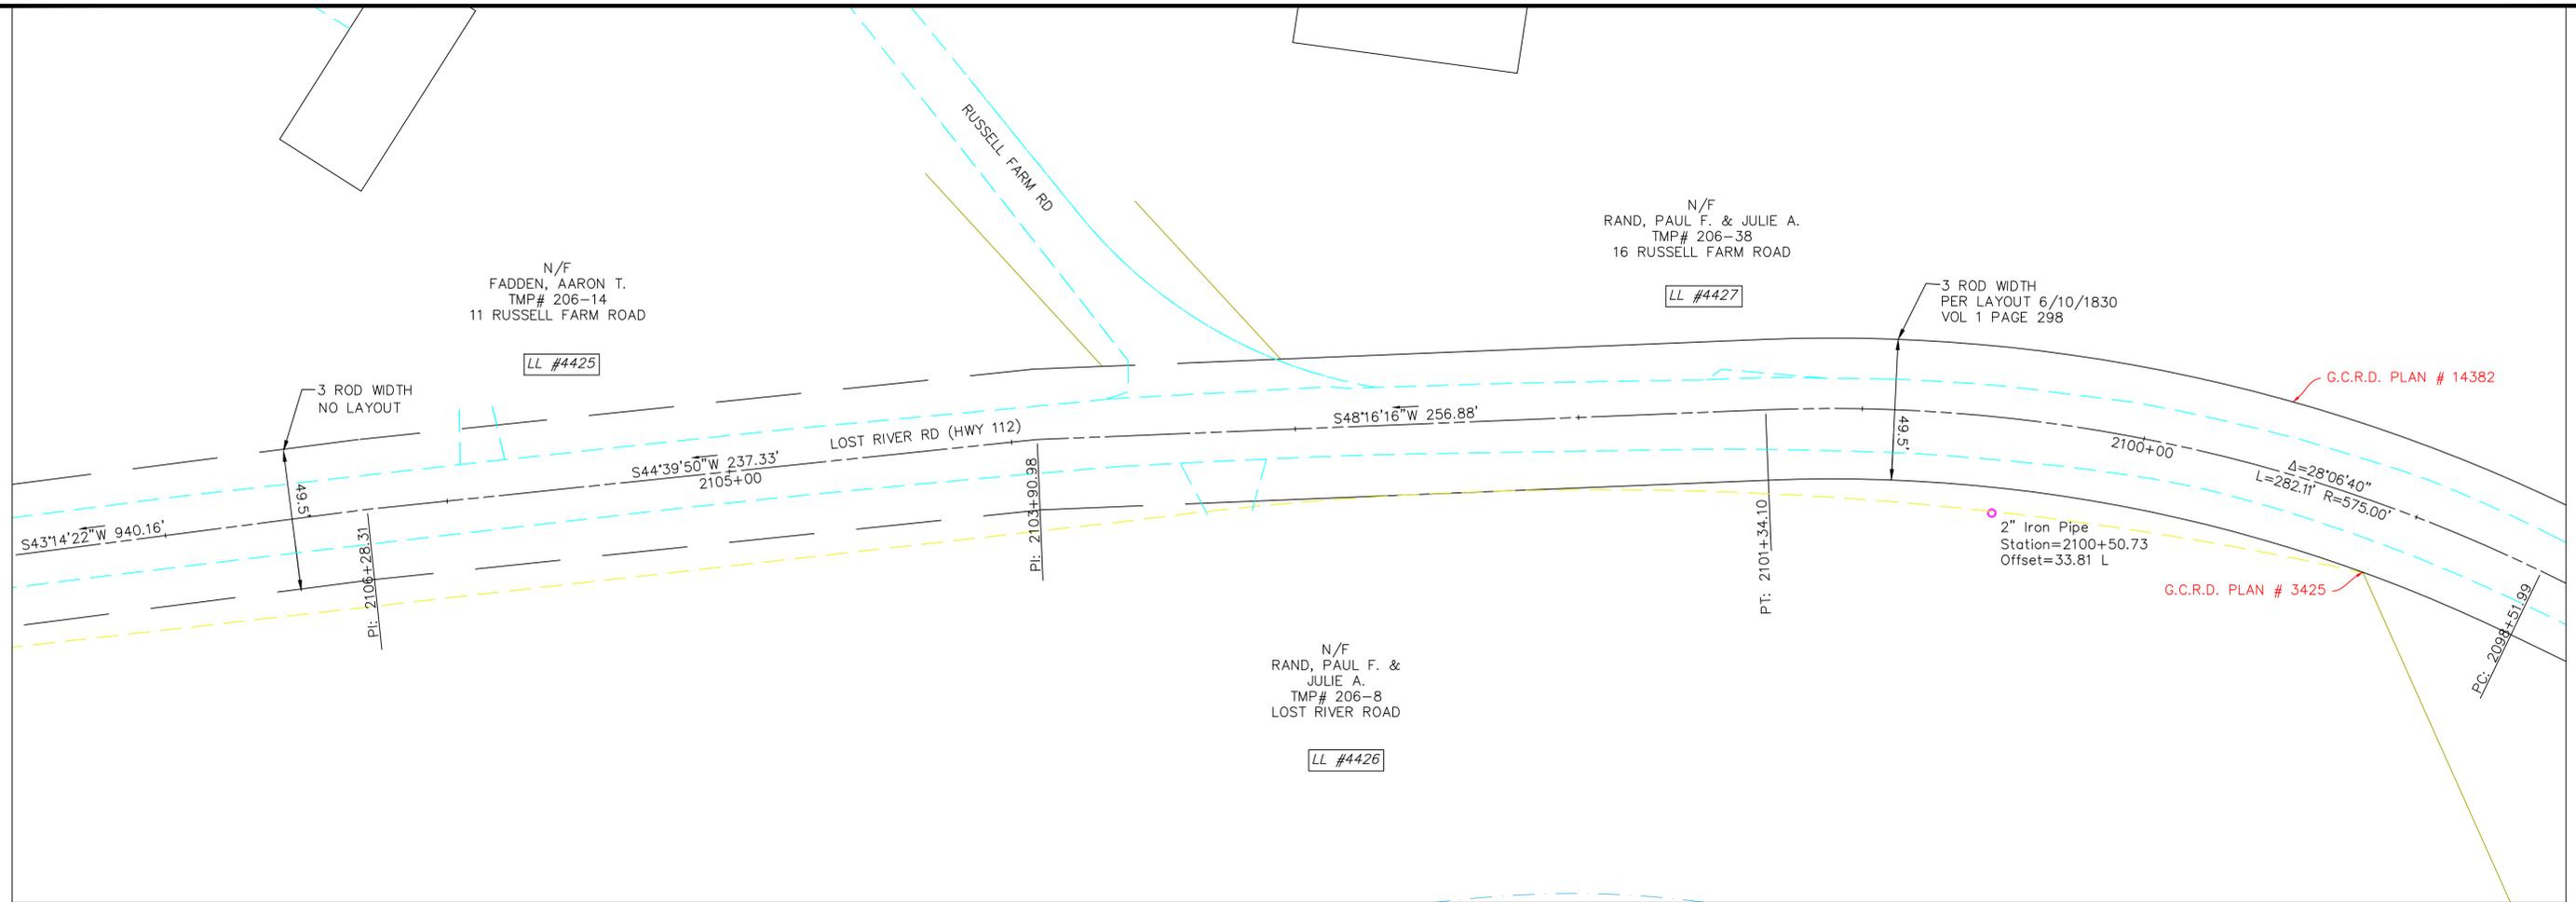


LEGEND:

- RIGHT OF WAY PER NHDOT-ROW PLANS AND/OR COMMISSIONER'S RETURN OF LAYOUT
- RIGHT OF WAY PER HISTORIC TOWN AND/OR COUNTY LAYOUT
- ROW OF WAY PER PRESCRIPTION
- RECORD PLAN PER INSUFFICIENT MONUMENTS
- RECORD PLAN PER LIMITED MONUMENTS
- RECORD PLAN PER SUFFICIENT MONUMENTS
- EDGE OF PAVEMENT / EDGE OF GRAVEL
- SURVEY BASELINE
- STONE WALL
- EXISTING BUILDING
- ABUTTER TAX MAP LINE
- APPROXIMATE RAILROAD ROW SIDELINE
- I.PIN FOUND
- GRANITE / CONC. BOUND FOUND
- WATER COURSE

RIGHT OF WAY SOURCE RECORDS ROUTE 112:

1. GRAFTON COUNTY LAYOUT, BOOK 1, PAGE 298, 1830, THREE RODS WIDE.
2. GRAFTON COUNTY LAYOUT, BOOK 1, PAGE 303, 1840, THREE RODS WIDE.
3. PLAN OF RELOCATION OF PART OF LOST RIVER STATE AID ROAD AT CLARK'S TURN - SO CALLED - IN TOWN OF WOODSTOCK AUGUST 1941.
4. LAYOUT OF LOST RIVER ROAD STATE OF NEW HAMPSHIRE PROJECT NO. S-2904 APPROVED SEPTEMBER 1956.
5. LAYOUT OF LOST RIVER ROAD STATE OF NEW HAMPSHIRE PROJECT NO. S-1025 APPROVED MAY 1969.
6. LAYOUT OF LOST RIVER ROAD STATE OF NEW HAMPSHIRE PROJECT NO. 10052 APPROVED AUGUST 1994.
7. LAYOUT OF LOST RIVER ROAD STATE OF NEW HAMPSHIRE PROJECT NO. 12971 APPROVED JULY 2004.
8. EMERGENCY RELIEF PROJECT NH RTE 112 STATE OF NEW HAMPSHIRE PROJECT NO. S-4293 AND S-4294 APPROVED OCTOBER 1961.
9. HIGHWAY EASEMENT PLANS FOR CONSTRUCTED NEW HAMPSHIRE PUBLIC LANDS HIGHWAY, WHITE MOUNTAIN NATIONAL FOREST, PROJECT NH PFH WMNF(FLT), FOREST HIGHWAY 5 NEW HAMPSHIRE 112, LOST RIVER ROAD, GRAFTON COUNTY, NEW HAMPSHIRE, PREPARED BY U.S. DEPARTMENT OF TRANSPORTATION, JUNE 2014.

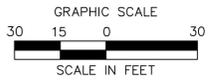


NO.	REVISION	DATE	DRWN	CHKD	APPRV.



Transmission Business

NPT
WMNF
SURVEY BASELINE PLAN
DATE: 10/27/17
SCALE: 1"=30'

DES:	CHK:
DRW:	APR:
TOWN:	WOODSTOCK
TRANSMISSION LINE:	WMNF
MILE NO:	
DISCIPLINE/SHT NO:	
SHEET OF	
WMNFS176	

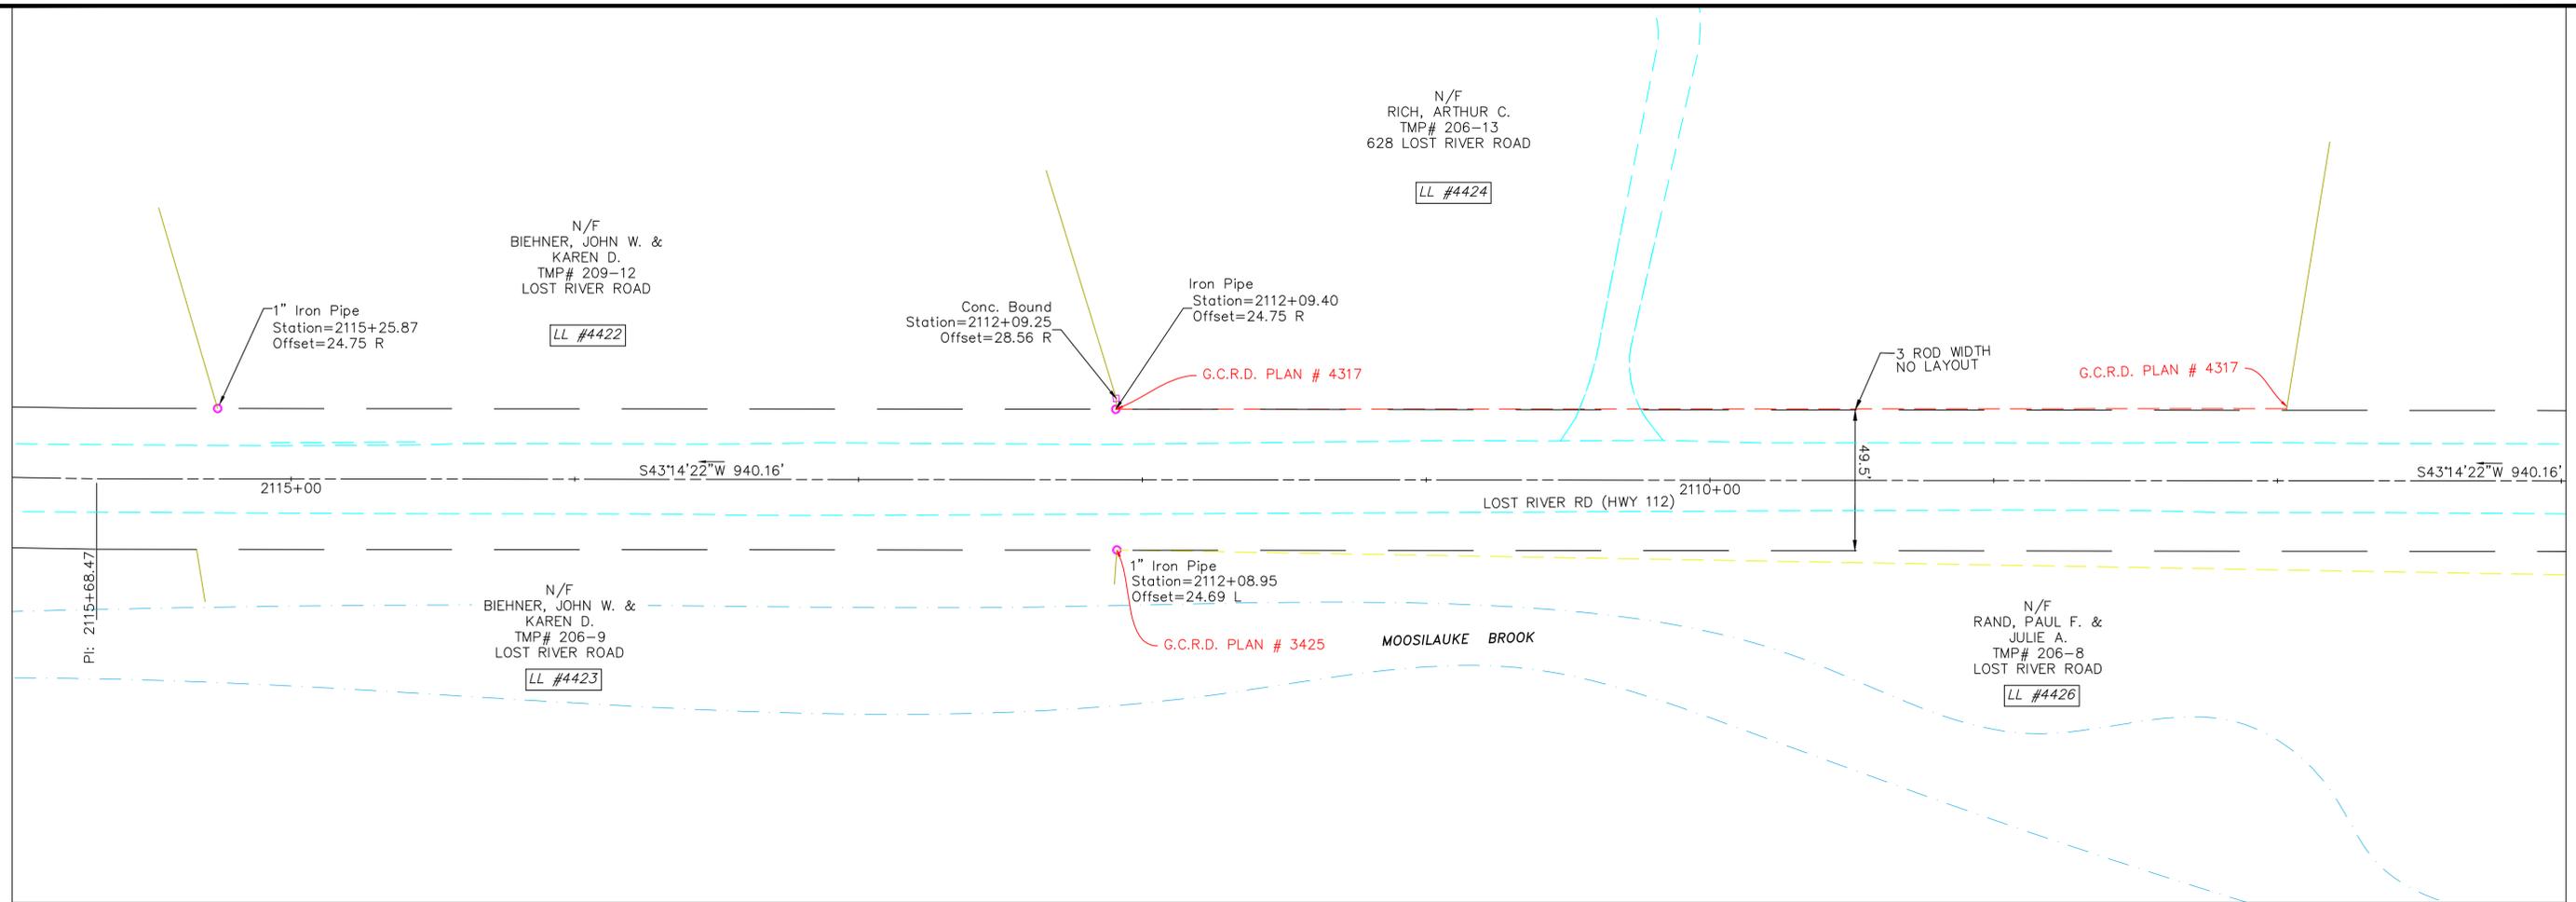


LEGEND:

- RIGHT OF WAY PER NHDOT-ROW PLANS AND/OR COMMISSIONER'S RETURN OF LAYOUT
- RIGHT OF WAY PER HISTORIC TOWN AND/OR COUNTY LAYOUT
- ROW OF WAY PER PRESCRIPTION
- RECORD PLAN PER INSUFFICIENT MONUMENTS
- RECORD PLAN PER LIMITED MONUMENTS
- RECORD PLAN PER SUFFICIENT MONUMENTS
- EDGE OF PAVEMENT / EDGE OF GRAVEL
- SURVEY BASELINE
- STONE WALL
- EXISTING BUILDING
- ABUTTER TAX MAP LINE
- APPROXIMATE RAILROAD ROW SIDELINE
- I.PIN FOUND
- GRANITE / CONC. BOUND FOUND
- WATER COURSE

RIGHT OF WAY SOURCE RECORDS ROUTE 112:

1. GRAFTON COUNTY LAYOUT, BOOK 1, PAGE 298, 1830, THREE RODS WIDE.
2. GRAFTON COUNTY LAYOUT, BOOK 1, PAGE 303, 1840, THREE RODS WIDE.
3. PLAN OF RELOCATION OF PART OF LOST RIVER STATE AID ROAD AT CLARK'S TURN - SO CALLED - IN TOWN OF WOODSTOCK AUGUST 1941.
4. LAYOUT OF LOST RIVER ROAD STATE OF NEW HAMPSHIRE PROJECT NO. S-2904 APPROVED SEPTEMBER 1956.
5. LAYOUT OF LOST RIVER ROAD STATE OF NEW HAMPSHIRE PROJECT NO. S-1025 APPROVED MAY 1969.
6. LAYOUT OF LOST RIVER ROAD STATE OF NEW HAMPSHIRE PROJECT NO. 10052 APPROVED AUGUST 1994.
7. LAYOUT OF LOST RIVER ROAD STATE OF NEW HAMPSHIRE PROJECT NO. 12971 APPROVED JULY 2004.
8. EMERGENCY RELIEF PROJECT NH RTE 112 STATE OF NEW HAMPSHIRE PROJECT NO. S-4293 AND S-4294 APPROVED OCTOBER 1961.
9. HIGHWAY EASEMENT PLANS FOR CONSTRUCTED NEW HAMPSHIRE PUBLIC LANDS HIGHWAY, WHITE MOUNTAIN NATIONAL FOREST, PROJECT NH PFH WMNF(FLT), FOREST HIGHWAY 5 NEW HAMPSHIRE 112, LOST RIVER ROAD, GRAFTON COUNTY, NEW HAMPSHIRE, PREPARED BY U.S. DEPARTMENT OF TRANSPORTATION, JUNE 2014.

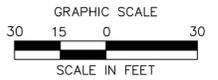


NO.	REVISION	DATE	DRAWN	CHKD	APPROV.



Transmission Business

NPT
WMNF
SURVEY BASELINE PLAN
SCALE: 1"=30'
DATE: 10/27/17

DES: CHK:
DRW: APR:
TOWN: WOODSTOCK
TRANSMISSION LINE: WMNF
MILE NO:
DISCIPLINE/SHT NO:
SHEET OF
WMNFS175

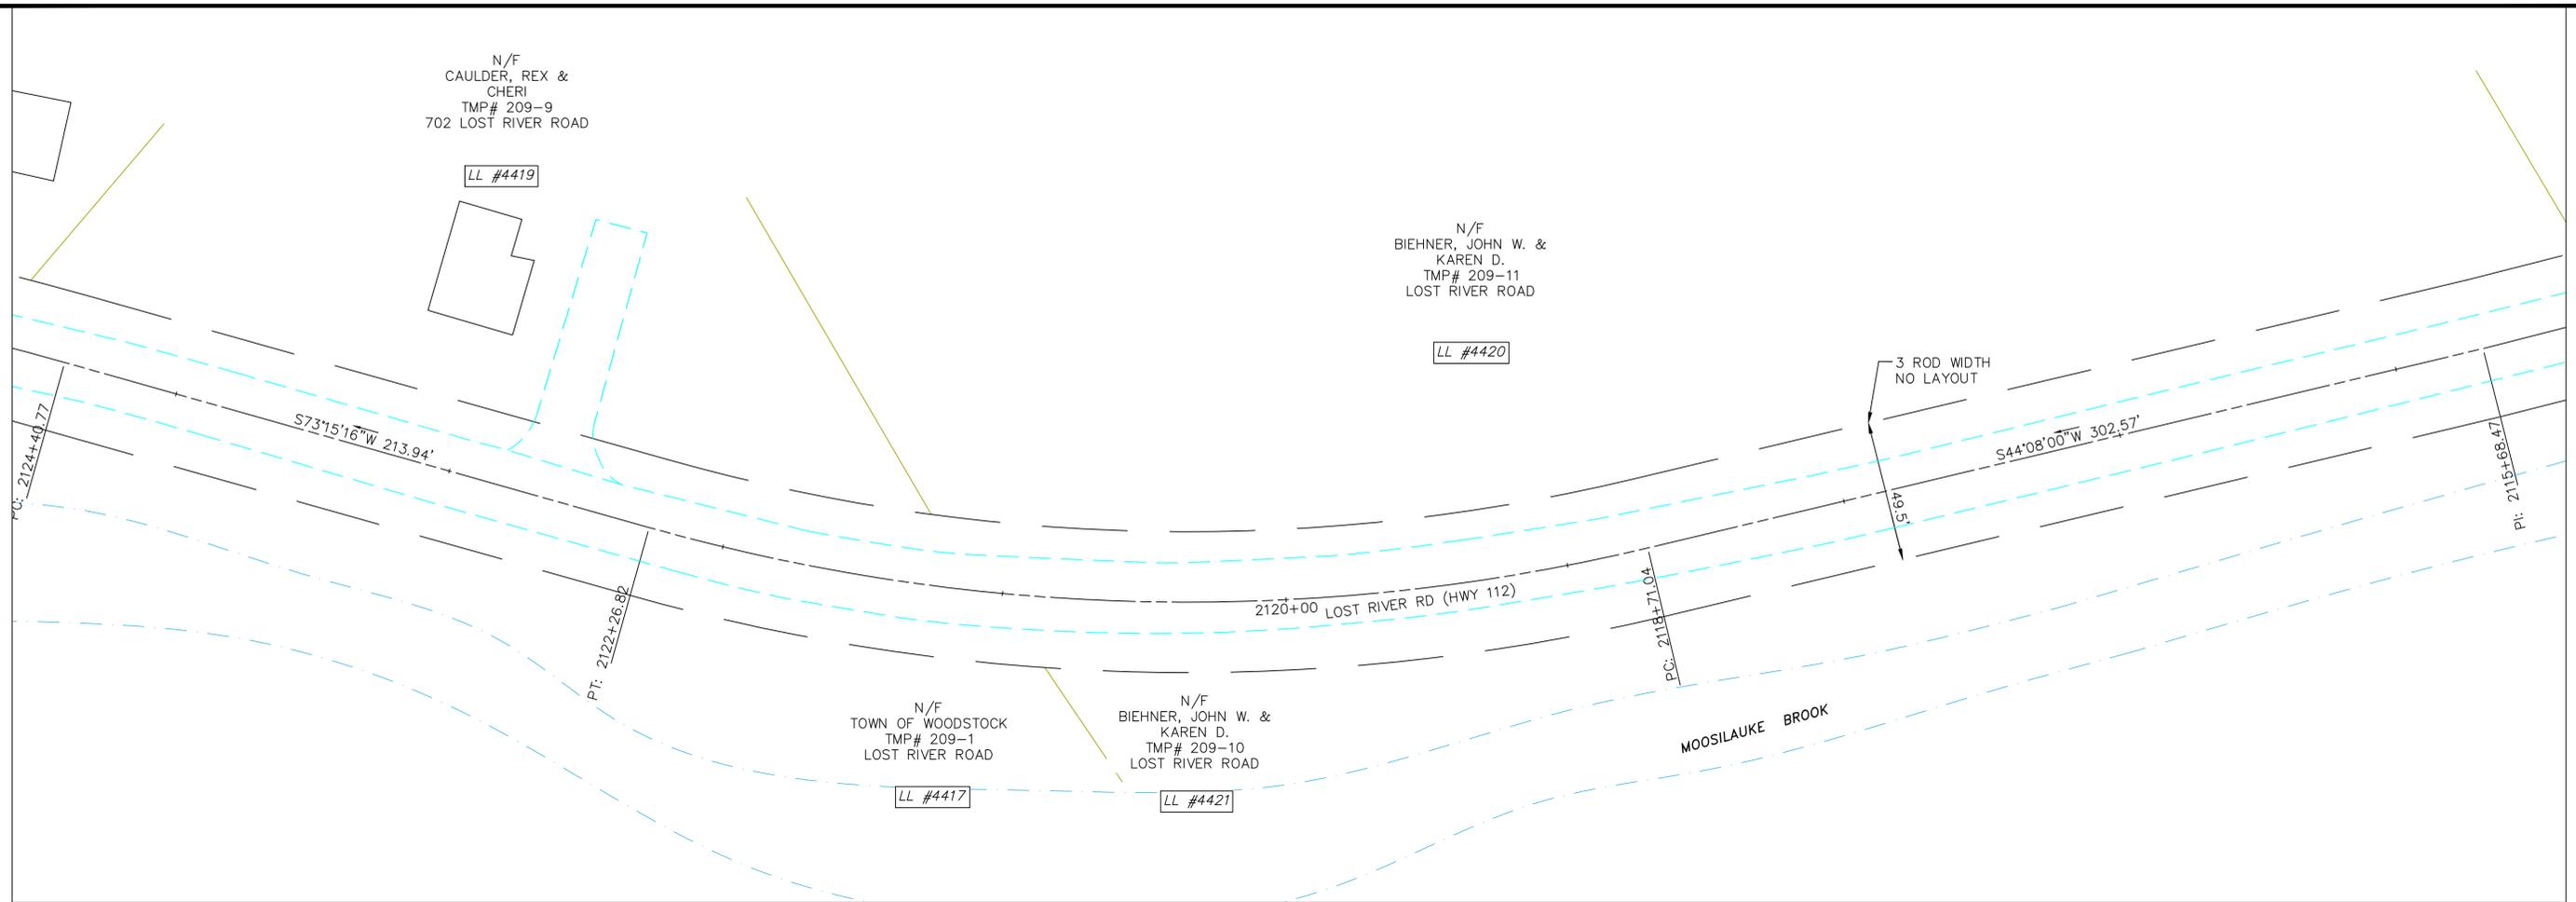


LEGEND:

- RIGHT OF WAY PER NHDOT-ROW PLANS AND/OR COMMISSIONER'S RETURN OF LAYOUT
- RIGHT OF WAY PER HISTORIC TOWN AND/OR COUNTY LAYOUT
- ROW OF WAY PER PRESCRIPTION
- RECORD PLAN PER INSUFFICIENT MONUMENTS
- RECORD PLAN PER LIMITED MONUMENTS
- RECORD PLAN PER SUFFICIENT MONUMENTS
- EDGE OF PAVEMENT / EDGE OF GRAVEL
- SURVEY BASELINE
- STONE WALL
- EXISTING BUILDING
- ABUTTER TAX MAP LINE
- APPROXIMATE RAILROAD ROW SIDELINE
- I.PIN FOUND
- GRANITE / CONC. BOUND FOUND
- WATER COURSE

RIGHT OF WAY SOURCE RECORDS ROUTE 112:

1. GRAFTON COUNTY LAYOUT, BOOK 1, PAGE 298, 1830, THREE RODS WIDE.
2. GRAFTON COUNTY LAYOUT, BOOK 1, PAGE 303, 1840, THREE RODS WIDE.
3. PLAN OF RELOCATION OF PART OF LOST RIVER STATE AID ROAD AT CLARK'S TURN - SO CALLED - IN TOWN OF WOODSTOCK AUGUST 1941.
4. LAYOUT OF LOST RIVER ROAD STATE OF NEW HAMPSHIRE PROJECT NO. S-2904 APPROVED SEPTEMBER 1956.
5. LAYOUT OF LOST RIVER ROAD STATE OF NEW HAMPSHIRE PROJECT NO. S-1025 APPROVED MAY 1969.
6. LAYOUT OF LOST RIVER ROAD STATE OF NEW HAMPSHIRE PROJECT NO. 10052 APPROVED AUGUST 1994.
7. LAYOUT OF LOST RIVER ROAD STATE OF NEW HAMPSHIRE PROJECT NO. 12971 APPROVED JULY 2004.
8. EMERGENCY RELIEF PROJECT NH RTE 112 STATE OF NEW HAMPSHIRE PROJECT NO. S-4293 AND S-4294 APPROVED OCTOBER 1961.
9. HIGHWAY EASEMENT PLANS FOR CONSTRUCTED NEW HAMPSHIRE PUBLIC LANDS HIGHWAY, WHITE MOUNTAIN NATIONAL FOREST, PROJECT NH PFH WMNF(FLT), FOREST HIGHWAY 5 NEW HAMPSHIRE 112, LOST RIVER ROAD, GRAFTON COUNTY, NEW HAMPSHIRE, PREPARED BY U.S. DEPARTMENT OF TRANSPORTATION, JUNE 2014.

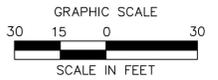

NO.	REVISION	DATE	DRWN.	CHKD.	APPRV.




Transmission Business

A

NPT
WMNF
SURVEY BASELINE PLAN
SCALE: 1"=30'
DATE: 10/27/17

DES: CHK:
DRW: APR:
TOWN:
WOODSTOCK
TRANSMISSION LINE:
WMNF
MILE NO:
DISCIPLINE/SHT NO:
SHEET OF
WMNFS174

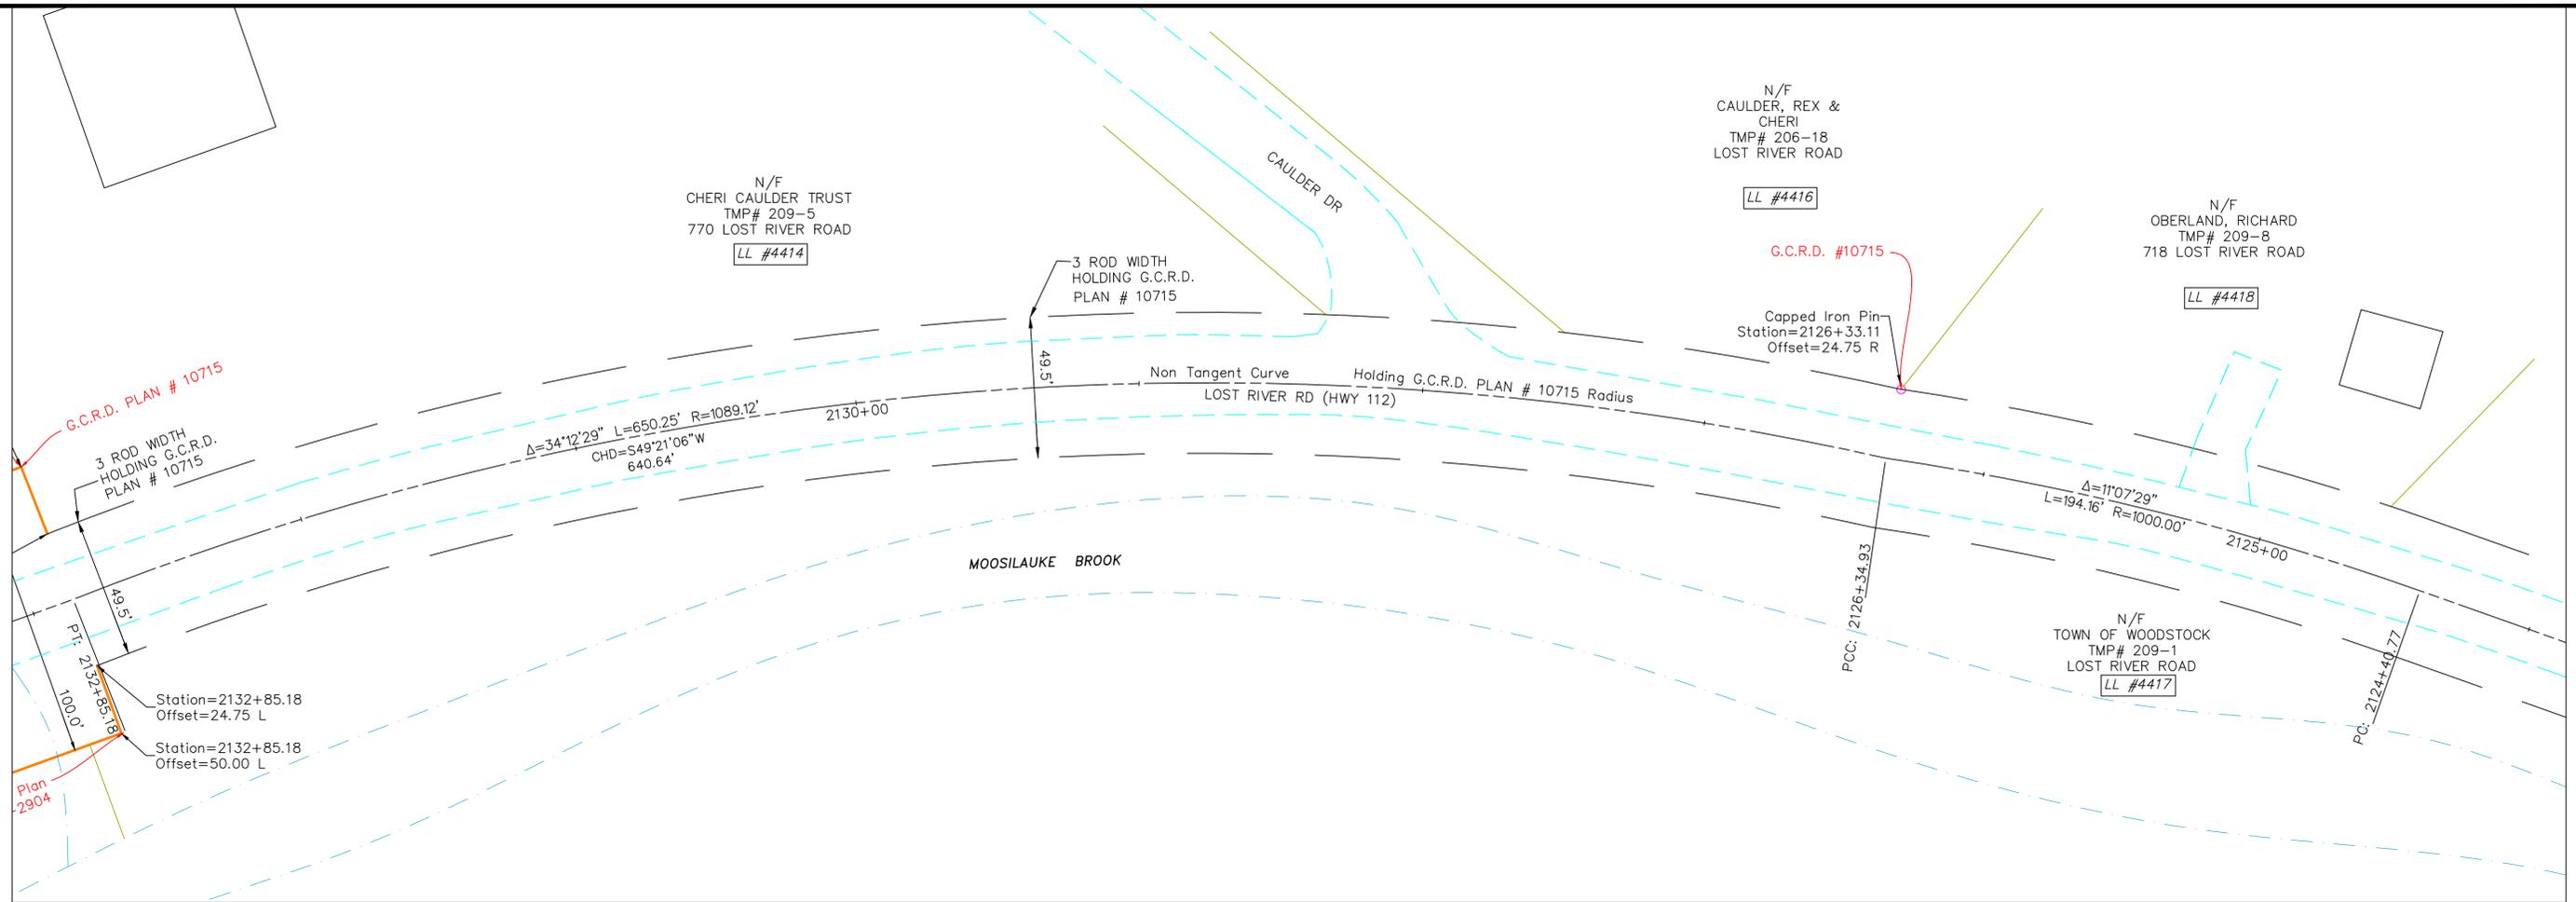


LEGEND:

- RIGHT OF WAY PER NHDOT-ROW PLANS AND/OR COMMISSIONER'S RETURN OF LAYOUT
- RIGHT OF WAY PER HISTORIC TOWN AND/OR COUNTY LAYOUT
- ROW OF WAY PER PRESCRIPTION
- RECORD PLAN PER INSUFFICIENT MONUMENTS
- RECORD PLAN PER LIMITED MONUMENTS
- RECORD PLAN PER SUFFICIENT MONUMENTS
- EDGE OF PAVEMENT / EDGE OF GRAVEL
- SURVEY BASELINE
- STONE WALL
- EXISTING BUILDING
- ABUTTER TAX MAP LINE
- APPROXIMATE RAILROAD ROW SIDELINE
- I.PIN FOUND
- GRANITE / CONC. BOUND FOUND
- WATER COURSE

RIGHT OF WAY SOURCE RECORDS ROUTE 112:

1. GRAFTON COUNTY LAYOUT, BOOK 1, PAGE 298, 1830, THREE RODS WIDE.
2. GRAFTON COUNTY LAYOUT, BOOK 1, PAGE 303, 1840, THREE RODS WIDE.
3. PLAN OF RELOCATION OF PART OF LOST RIVER STATE AID ROAD AT CLARK'S TURN - SO CALLED - IN TOWN OF WOODSTOCK AUGUST 1941.
4. LAYOUT OF LOST RIVER ROAD STATE OF NEW HAMPSHIRE PROJECT NO. S-2904 APPROVED SEPTEMBER 1956.
5. LAYOUT OF LOST RIVER ROAD STATE OF NEW HAMPSHIRE PROJECT NO. S-1025 APPROVED MAY 1969.
6. LAYOUT OF LOST RIVER ROAD STATE OF NEW HAMPSHIRE PROJECT NO. 10052 APPROVED AUGUST 1994.
7. LAYOUT OF LOST RIVER ROAD STATE OF NEW HAMPSHIRE PROJECT NO. 12971 APPROVED JULY 2004.
8. EMERGENCY RELIEF PROJECT NH RTE 112 STATE OF NEW HAMPSHIRE PROJECT NO. S-4293 AND S-4294 APPROVED OCTOBER 1961.
9. HIGHWAY EASEMENT PLANS FOR CONSTRUCTED NEW HAMPSHIRE PUBLIC LANDS HIGHWAY, WHITE MOUNTAIN NATIONAL FOREST, PROJECT NH PFH WMNF(FLT), FOREST HIGHWAY 5 NEW HAMPSHIRE 112, LOST RIVER ROAD, GRAFTON COUNTY, NEW HAMPSHIRE, PREPARED BY U.S. DEPARTMENT OF TRANSPORTATION, JUNE 2014.

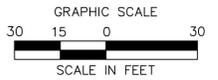

NO.	REVISION	DATE	DRWN	CHKD	APPRV.




Transmission Business

A

NPT
 WMNF
 SURVEY BASELINE PLAN
 DATE: 10/27/17
 SCALE: 1"=30'

DES: CHK:
 DRW: APR:
 TOWN:
 WOODSTOCK
 TRANSMISSION LINE:
 WMNF
 MILE NO:
 DISCIPLINE/SHT NO:
 SHEET OF
 WMNF5173

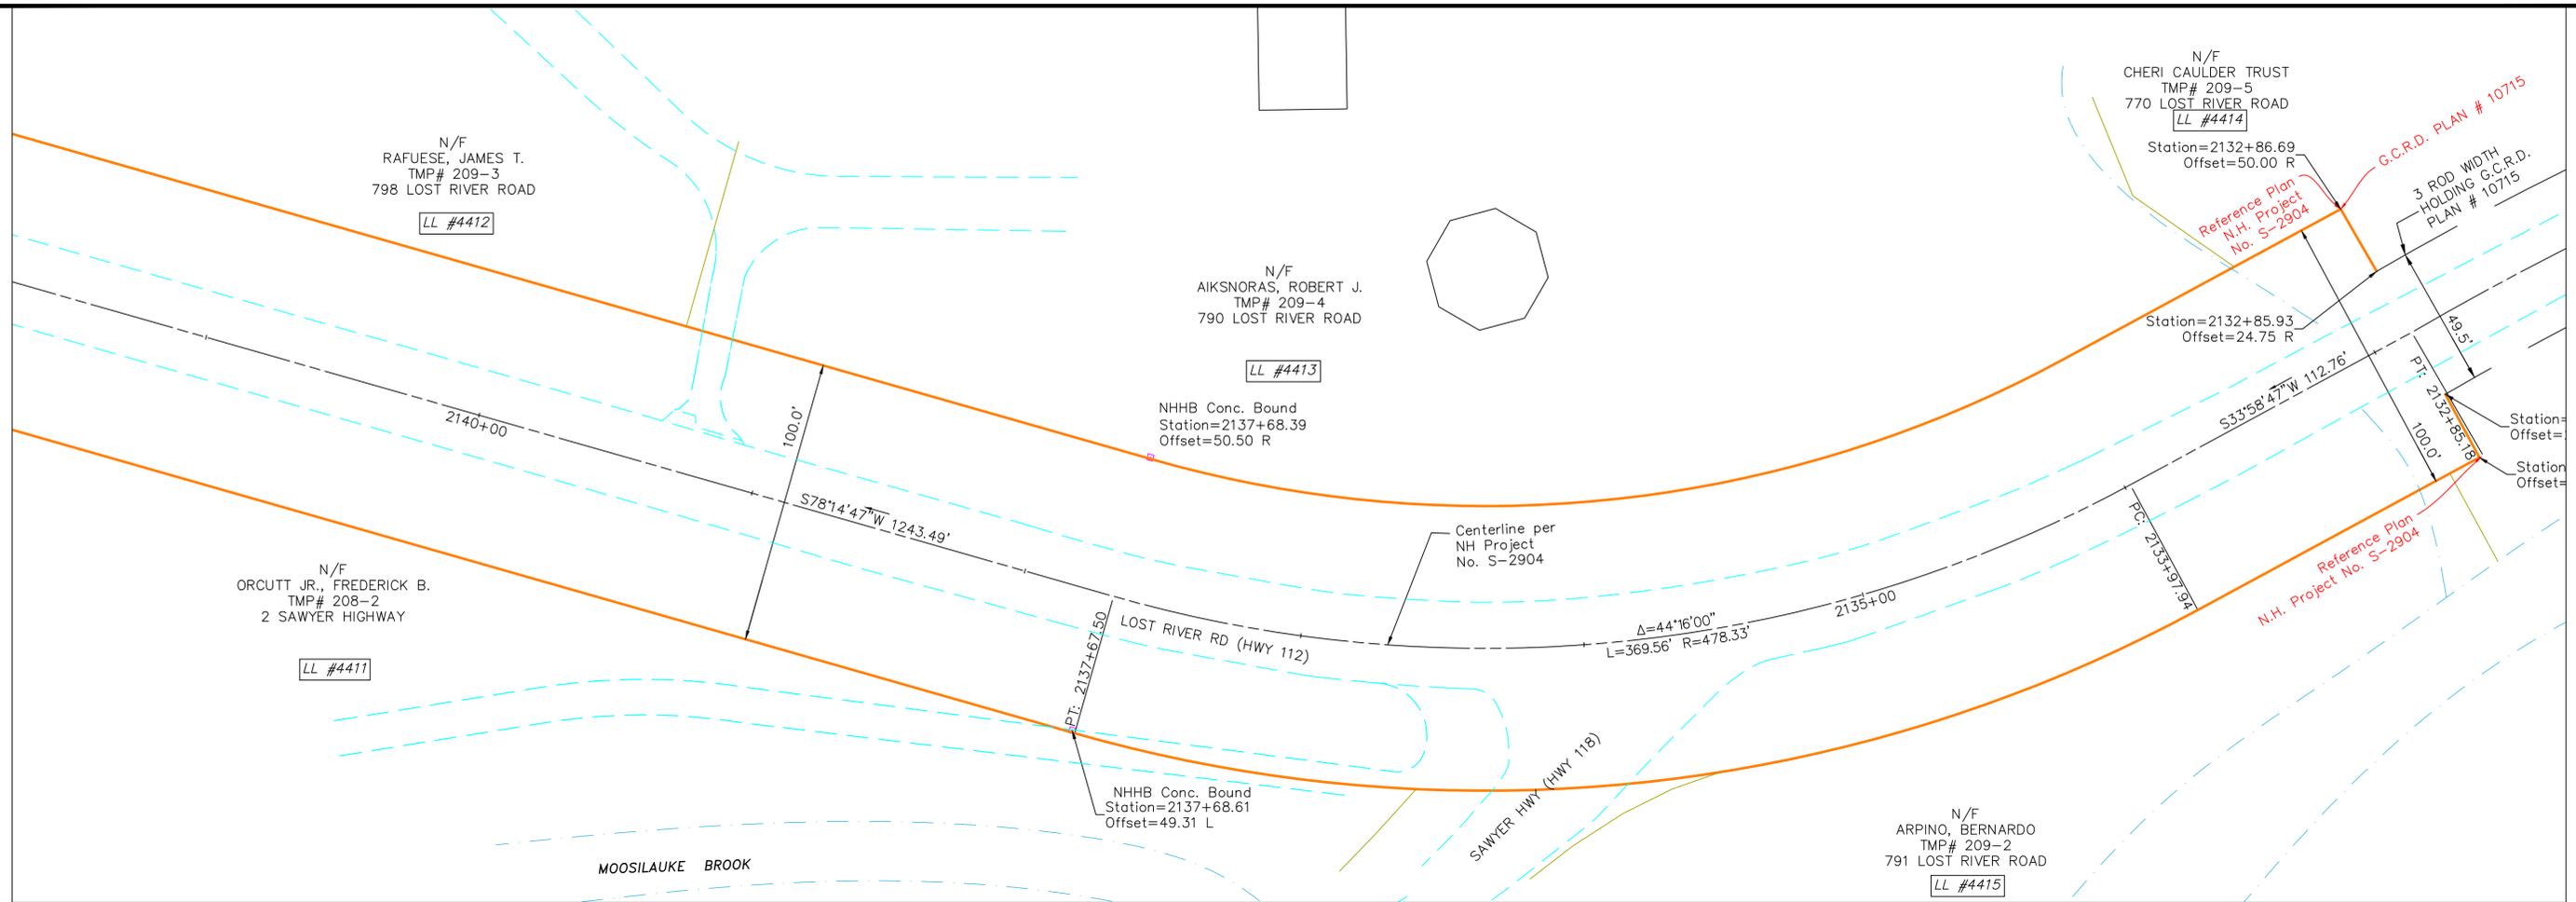


LEGEND:

- RIGHT OF WAY PER NHDOT-ROW PLANS AND/OR COMMISSIONER'S RETURN OF LAYOUT
- RIGHT OF WAY PER HISTORIC TOWN AND/OR COUNTY LAYOUT
- ROW OF WAY PER PRESCRIPTION
- RECORD PLAN PER INSUFFICIENT MONUMENTS
- RECORD PLAN PER LIMITED MONUMENTS
- RECORD PLAN PER SUFFICIENT MONUMENTS
- EDGE OF PAVEMENT / EDGE OF GRAVEL
- SURVEY BASELINE
- STONE WALL
- EXISTING BUILDING
- ABUTTER TAX MAP LINE
- APPROXIMATE RAILROAD ROW SIDELINE
- I.PIN FOUND
- GRANITE / CONC. BOUND FOUND
- WATER COURSE

RIGHT OF WAY SOURCE RECORDS ROUTE 112:

1. GRAFTON COUNTY LAYOUT, BOOK 1, PAGE 298, 1830, THREE RODS WIDE.
2. GRAFTON COUNTY LAYOUT, BOOK 1, PAGE 303, 1840, THREE RODS WIDE.
3. PLAN OF RELOCATION OF PART OF LOST RIVER STATE AID ROAD AT CLARKS TURN - SO CALLED - IN TOWN OF WOODSTOCK AUGUST 1941.
4. LAYOUT OF LOST RIVER ROAD STATE OF NEW HAMPSHIRE PROJECT NO. S-2904 APPROVED SEPTEMBER 1956.
5. LAYOUT OF LOST RIVER ROAD STATE OF NEW HAMPSHIRE PROJECT NO. S-1025 APPROVED MAY 1969.
6. LAYOUT OF LOST RIVER ROAD STATE OF NEW HAMPSHIRE PROJECT NO. 10052 APPROVED AUGUST 1994.
7. LAYOUT OF LOST RIVER ROAD STATE OF NEW HAMPSHIRE PROJECT NO. 12971 APPROVED JULY 2004.
8. EMERGENCY RELIEF PROJECT NH RTE 112 STATE OF NEW HAMPSHIRE PROJECT NO. S-4293 AND S-4294 APPROVED OCTOBER 1961.
9. HIGHWAY EASEMENT PLANS FOR CONSTRUCTED NEW HAMPSHIRE PUBLIC LANDS HIGHWAY, WHITE MOUNTAIN NATIONAL FOREST, PROJECT NH PFH WMNF(FLT), FOREST HIGHWAY 5 NEW HAMPSHIRE 112, LOST RIVER ROAD, GRAFTON COUNTY, NEW HAMPSHIRE, PREPARED BY U.S. DEPARTMENT OF TRANSPORTATION, JUNE 2014.

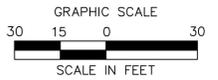


NO.	REVISION	DATE	DRWN	CHKD	APPRV.



Transmission Business

NPT
WMNF
SURVEY BASELINE PLAN
DATE: 10/27/17
SCALE: 1"=30'
DES: CHK:
DRW: APR:
TOWN: WOODSTOCK
TRANSMISSION LINE: WMNF
MILE NO:
DISCIPLINE/SHT NO:
SHEET OF
WMNFS172

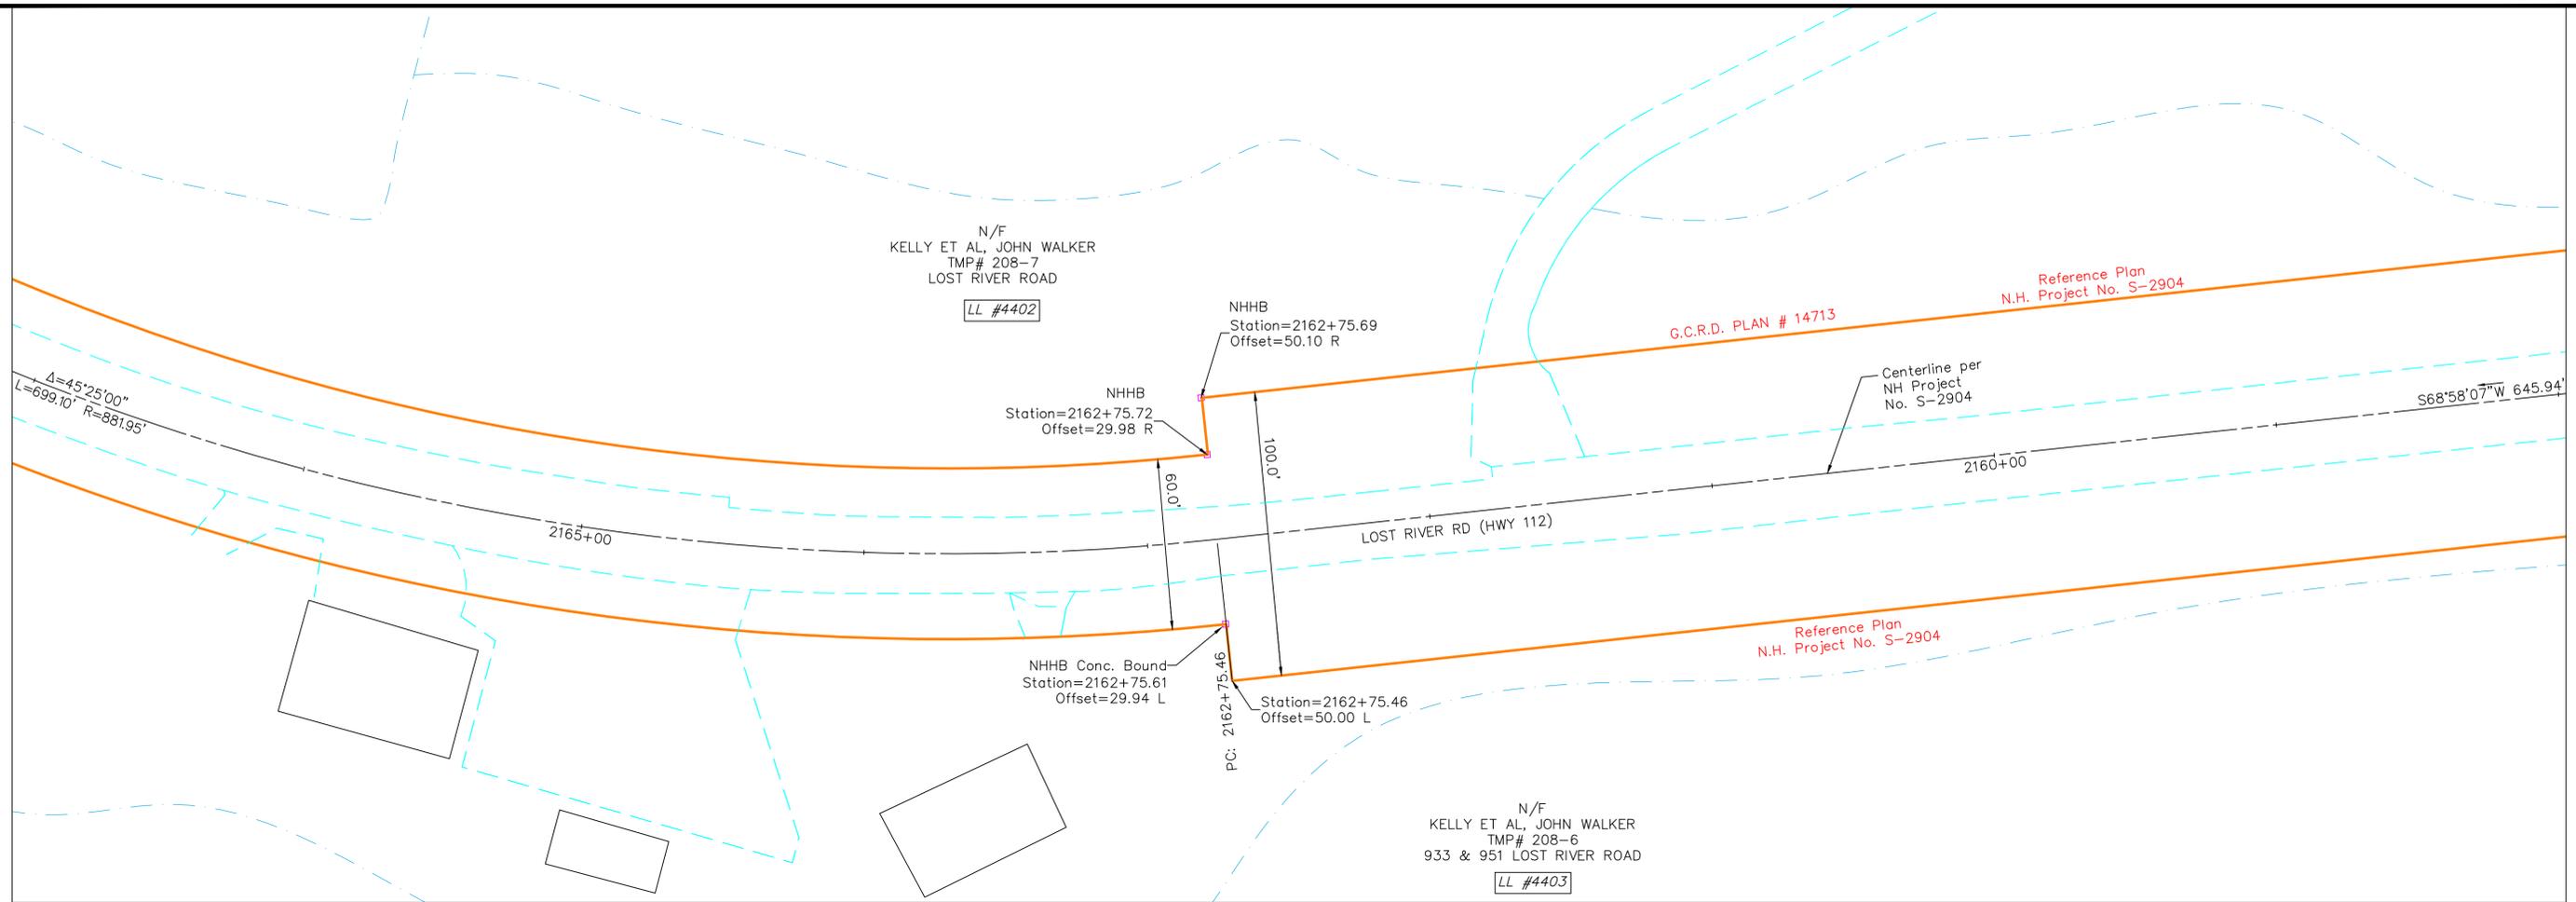


LEGEND:

- RIGHT OF WAY PER NHDOT-ROW PLANS AND/OR COMMISSIONER'S RETURN OF LAYOUT
- RIGHT OF WAY PER HISTORIC TOWN AND/OR COUNTY LAYOUT
- ROW OF WAY PER PRESCRIPTION
- RECORD PLAN PER INSUFFICIENT MONUMENTS
- RECORD PLAN PER LIMITED MONUMENTS
- RECORD PLAN PER SUFFICIENT MONUMENTS
- EDGE OF PAVEMENT / EDGE OF GRAVEL
- SURVEY BASELINE
- STONE WALL
- EXISTING BUILDING
- ABUTTER TAX MAP LINE
- APPROXIMATE RAILROAD ROW SIDELINE
- I.PIN FOUND
- GRANITE / CONC. BOUND FOUND
- WATER COURSE

RIGHT OF WAY SOURCE RECORDS ROUTE 112:

1. GRAFTON COUNTY LAYOUT, BOOK 1, PAGE 298, 1830, THREE RODS WIDE.
2. GRAFTON COUNTY LAYOUT, BOOK 1, PAGE 303, 1840, THREE RODS WIDE.
3. PLAN OF RELOCATION OF PART OF LOST RIVER STATE AID ROAD AT CLARKS TURN - SO CALLED - IN TOWN OF WOODSTOCK AUGUST 1941.
4. LAYOUT OF LOST RIVER ROAD STATE OF NEW HAMPSHIRE PROJECT NO. S-2904 APPROVED SEPTEMBER 1956.
5. LAYOUT OF LOST RIVER ROAD STATE OF NEW HAMPSHIRE PROJECT NO. S-1025 APPROVED MAY 1969.
6. LAYOUT OF LOST RIVER ROAD STATE OF NEW HAMPSHIRE PROJECT NO. 10052 APPROVED AUGUST 1994.
7. LAYOUT OF LOST RIVER ROAD STATE OF NEW HAMPSHIRE PROJECT NO. 12971 APPROVED JULY 2004.
8. EMERGENCY RELIEF PROJECT NH RTE 112 STATE OF NEW HAMPSHIRE PROJECT NO. S-4293 AND S-4294 APPROVED OCTOBER 1961.
9. HIGHWAY EASEMENT PLANS FOR CONSTRUCTED NEW HAMPSHIRE PUBLIC LANDS HIGHWAY, WHITE MOUNTAIN NATIONAL FOREST, PROJECT NH PFH WMNF(FLT), FOREST HIGHWAY 5 NEW HAMPSHIRE 112, LOST RIVER ROAD, GRAFTON COUNTY, NEW HAMPSHIRE, PREPARED BY U.S. DEPARTMENT OF TRANSPORTATION, JUNE 2014.

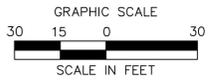


NO.	REVISION	DATE	DRWN	CHKD	APPRV.



Transmission Business

NPT
WMNF
SURVEY BASELINE PLAN
SCALE: 1"=30'
DATE: 10/27/17

DES: CHK:
DRW: APR:
TOWN: WOODSTOCK
TRANSMISSION LINE: WMNF
MILE NO:
DISCIPLINE/SHT NO:
SHEET OF
WMNFS169

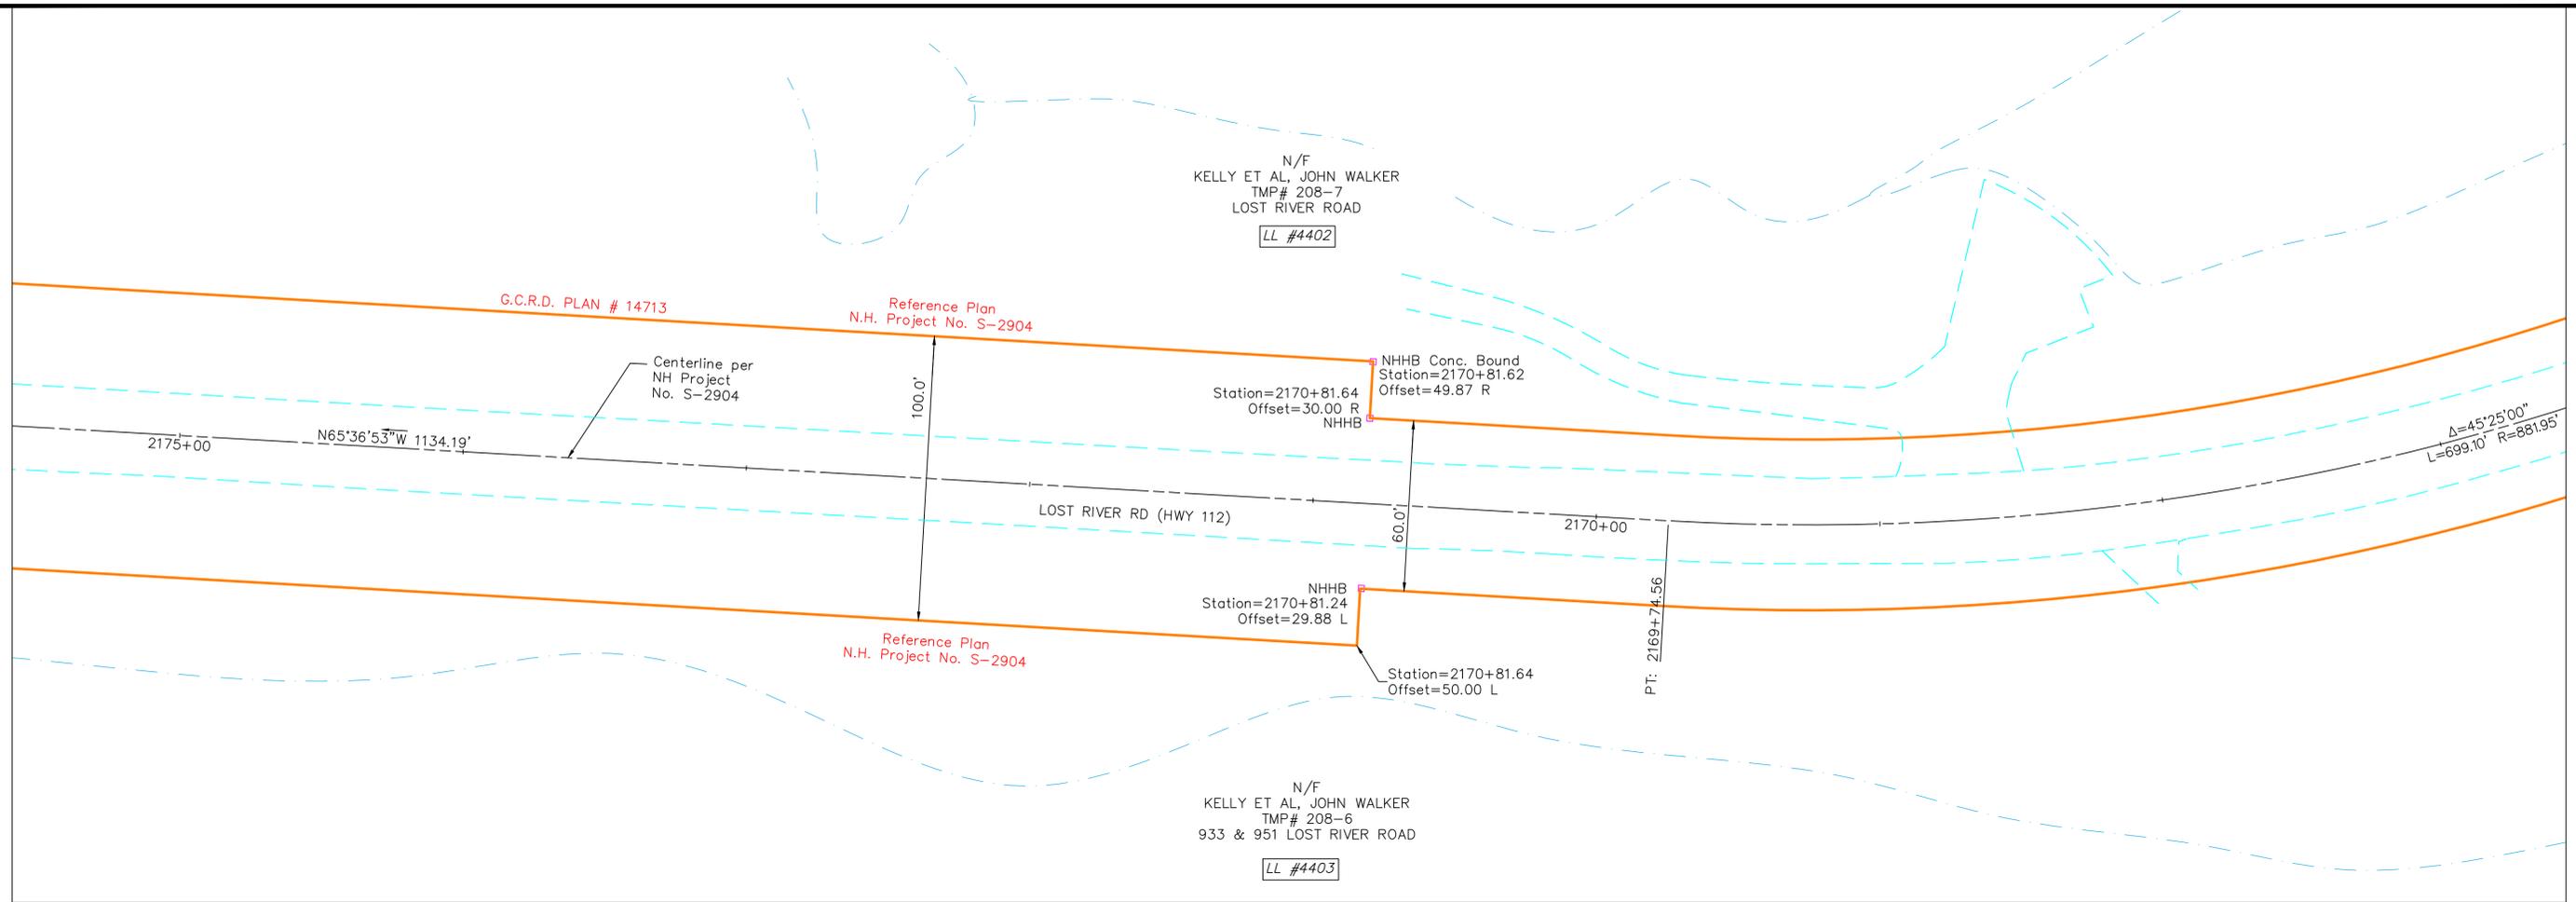


LEGEND:

- RIGHT OF WAY PER NHDOT-ROW PLANS AND/OR COMMISSIONER'S RETURN OF LAYOUT
- RIGHT OF WAY PER HISTORIC TOWN AND/OR COUNTY LAYOUT
- ROW OF WAY PER PRESCRIPTION
- RECORD PLAN PER INSUFFICIENT MONUMENTS
- RECORD PLAN PER LIMITED MONUMENTS
- RECORD PLAN PER SUFFICIENT MONUMENTS
- EDGE OF PAVEMENT / EDGE OF GRAVEL
- SURVEY BASELINE
- STONE WALL
- EXISTING BUILDING
- ABUTTER TAX MAP LINE
- APPROXIMATE RAILROAD ROW SIDELINE
- I.PIN FOUND
- GRANITE / CONC. BOUND FOUND
- WATER COURSE

RIGHT OF WAY SOURCE RECORDS ROUTE 112:

1. GRAFTON COUNTY LAYOUT, BOOK 1, PAGE 298, 1830, THREE RODS WIDE.
2. GRAFTON COUNTY LAYOUT, BOOK 1, PAGE 303, 1840, THREE RODS WIDE.
3. PLAN OF RELOCATION OF PART OF LOST RIVER STATE AID ROAD AT CLARK'S TURN - SO CALLED - IN TOWN OF WOODSTOCK AUGUST 1941.
4. LAYOUT OF LOST RIVER ROAD STATE OF NEW HAMPSHIRE PROJECT NO. S-2904 APPROVED SEPTEMBER 1956.
5. LAYOUT OF LOST RIVER ROAD STATE OF NEW HAMPSHIRE PROJECT NO. S-1025 APPROVED MAY 1969.
6. LAYOUT OF LOST RIVER ROAD STATE OF NEW HAMPSHIRE PROJECT NO. 10052 APPROVED AUGUST 1994.
7. LAYOUT OF LOST RIVER ROAD STATE OF NEW HAMPSHIRE PROJECT NO. 12971 APPROVED JULY 2004.
8. EMERGENCY RELIEF PROJECT NH RTE 112 STATE OF NEW HAMPSHIRE PROJECT NO. S-4293 AND S-4294 APPROVED OCTOBER 1961.
9. HIGHWAY EASEMENT PLANS FOR CONSTRUCTED NEW HAMPSHIRE PUBLIC LANDS HIGHWAY, WHITE MOUNTAIN NATIONAL FOREST, PROJECT NH PFH WMNF(FLT), FOREST HIGHWAY 5 NEW HAMPSHIRE 112, LOST RIVER ROAD, GRAFTON COUNTY, NEW HAMPSHIRE, PREPARED BY U.S. DEPARTMENT OF TRANSPORTATION, JUNE 2014.

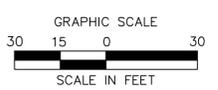

NO.	REVISION	DATE	DRWN	CHKD	APPRV.




Transmission Business

A

NPT
WMNF
SURVEY BASELINE PLAN
SCALE: 1"=30'
DATE: 10/27/17

DES:	CHK:
DRW:	APR:
TOWN:	WOODSTOCK
TRANSMISSION LINE:	WMNF
MILE NO:	
DISCIPLINE/SHT NO.	
SHEET OF	

WMNFS168

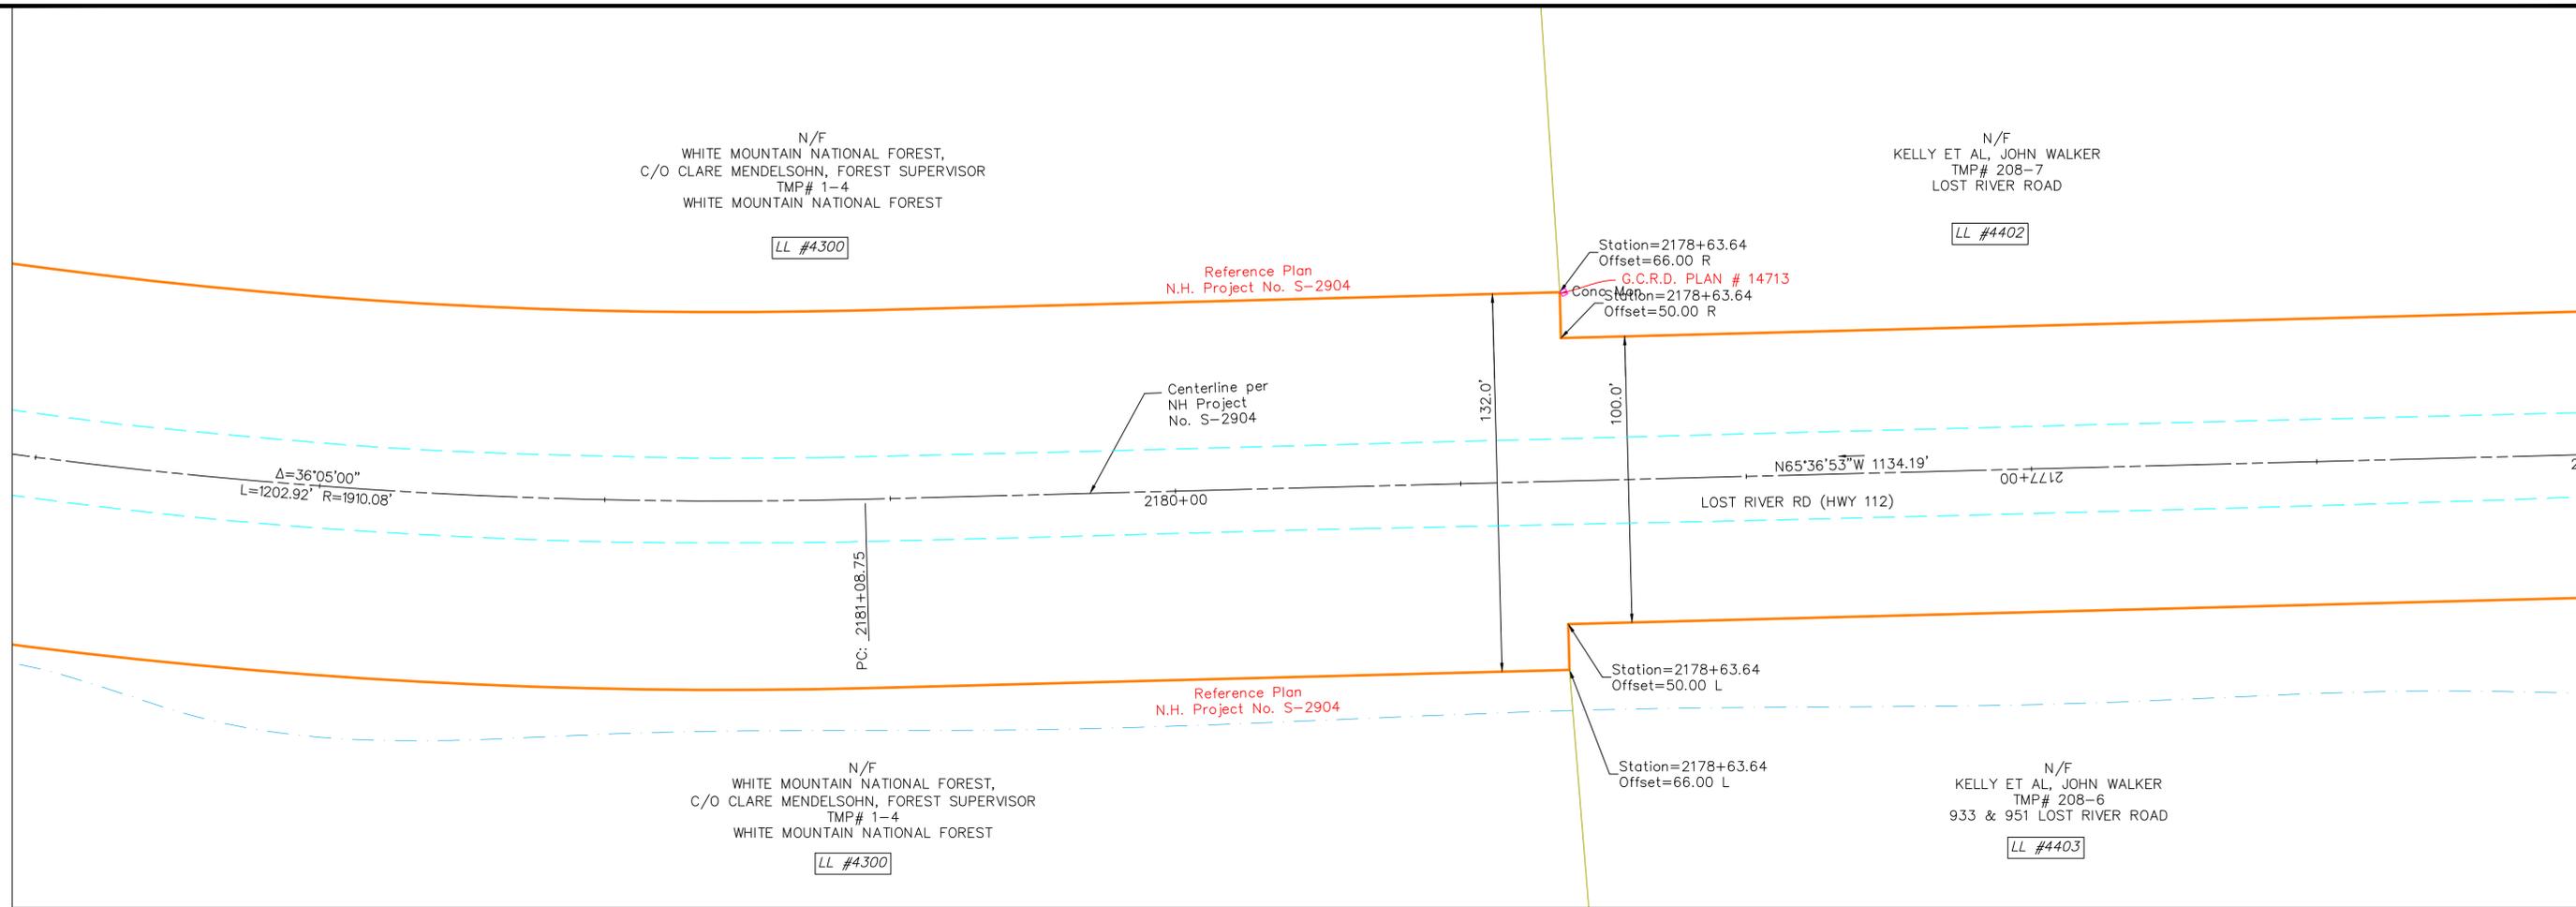


LEGEND:

- RIGHT OF WAY PER NHDOT-ROW PLANS AND/OR COMMISSIONER'S RETURN OF LAYOUT
- RIGHT OF WAY PER HISTORIC TOWN AND/OR COUNTY LAYOUT
- ROW OF WAY PER PRESCRIPTION
- RECORD PLAN PER INSUFFICIENT MONUMENTS
- RECORD PLAN PER LIMITED MONUMENTS
- RECORD PLAN PER SUFFICIENT MONUMENTS
- EDGE OF PAVEMENT / EDGE OF GRAVEL
- SURVEY BASELINE
- STONE WALL
- EXISTING BUILDING
- ABUTTER TAX MAP LINE
- APPROXIMATE RAILROAD ROW SIDELINE
- I.PIN FOUND
- GRANITE / CONC. BOUND FOUND
- WATER COURSE

RIGHT OF WAY SOURCE RECORDS ROUTE 112:

1. GRAFTON COUNTY LAYOUT, BOOK 1, PAGE 298, 1830, THREE RODS WIDE.
2. GRAFTON COUNTY LAYOUT, BOOK 1, PAGE 303, 1840, THREE RODS WIDE.
3. PLAN OF RELOCATION OF PART OF LOST RIVER STATE AID ROAD AT CLARK'S TURN - SO CALLED - IN TOWN OF WOODSTOCK AUGUST 1941.
4. LAYOUT OF LOST RIVER ROAD STATE OF NEW HAMPSHIRE PROJECT NO. S-2904 APPROVED SEPTEMBER 1956.
5. LAYOUT OF LOST RIVER ROAD STATE OF NEW HAMPSHIRE PROJECT NO. S-1025 APPROVED MAY 1969.
6. LAYOUT OF LOST RIVER ROAD STATE OF NEW HAMPSHIRE PROJECT NO. 10052 APPROVED AUGUST 1994.
7. LAYOUT OF LOST RIVER ROAD STATE OF NEW HAMPSHIRE PROJECT NO. 12971 APPROVED JULY 2004.
8. EMERGENCY RELIEF PROJECT NH RTE 112 STATE OF NEW HAMPSHIRE PROJECT NO. S-4293 AND S-4294 APPROVED OCTOBER 1961.
9. HIGHWAY EASEMENT PLANS FOR CONSTRUCTED NEW HAMPSHIRE PUBLIC LANDS HIGHWAY, WHITE MOUNTAIN NATIONAL FOREST, PROJECT NH PFH WMNF(FLT), FOREST HIGHWAY 5 NEW HAMPSHIRE 112, LOST RIVER ROAD, GRAFTON COUNTY, NEW HAMPSHIRE, PREPARED BY U.S. DEPARTMENT OF TRANSPORTATION, JUNE 2014.

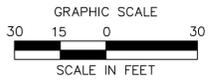


NO.	REVISION	DATE	DRWN	CHKD	APPRV.



Transmission
Business

NPT
WMNF
SURVEY BASELINE PLAN
SCALE: 1"=30'
DATE: 10/27/17

DES: CHK:
DRW: APR:
TOWN:
WOODSTOCK
TRANSMISSION LINE:
WMNF
MILE NO:
DISCIPLINE/SHT NO:
SHEET OF
WMNFS167

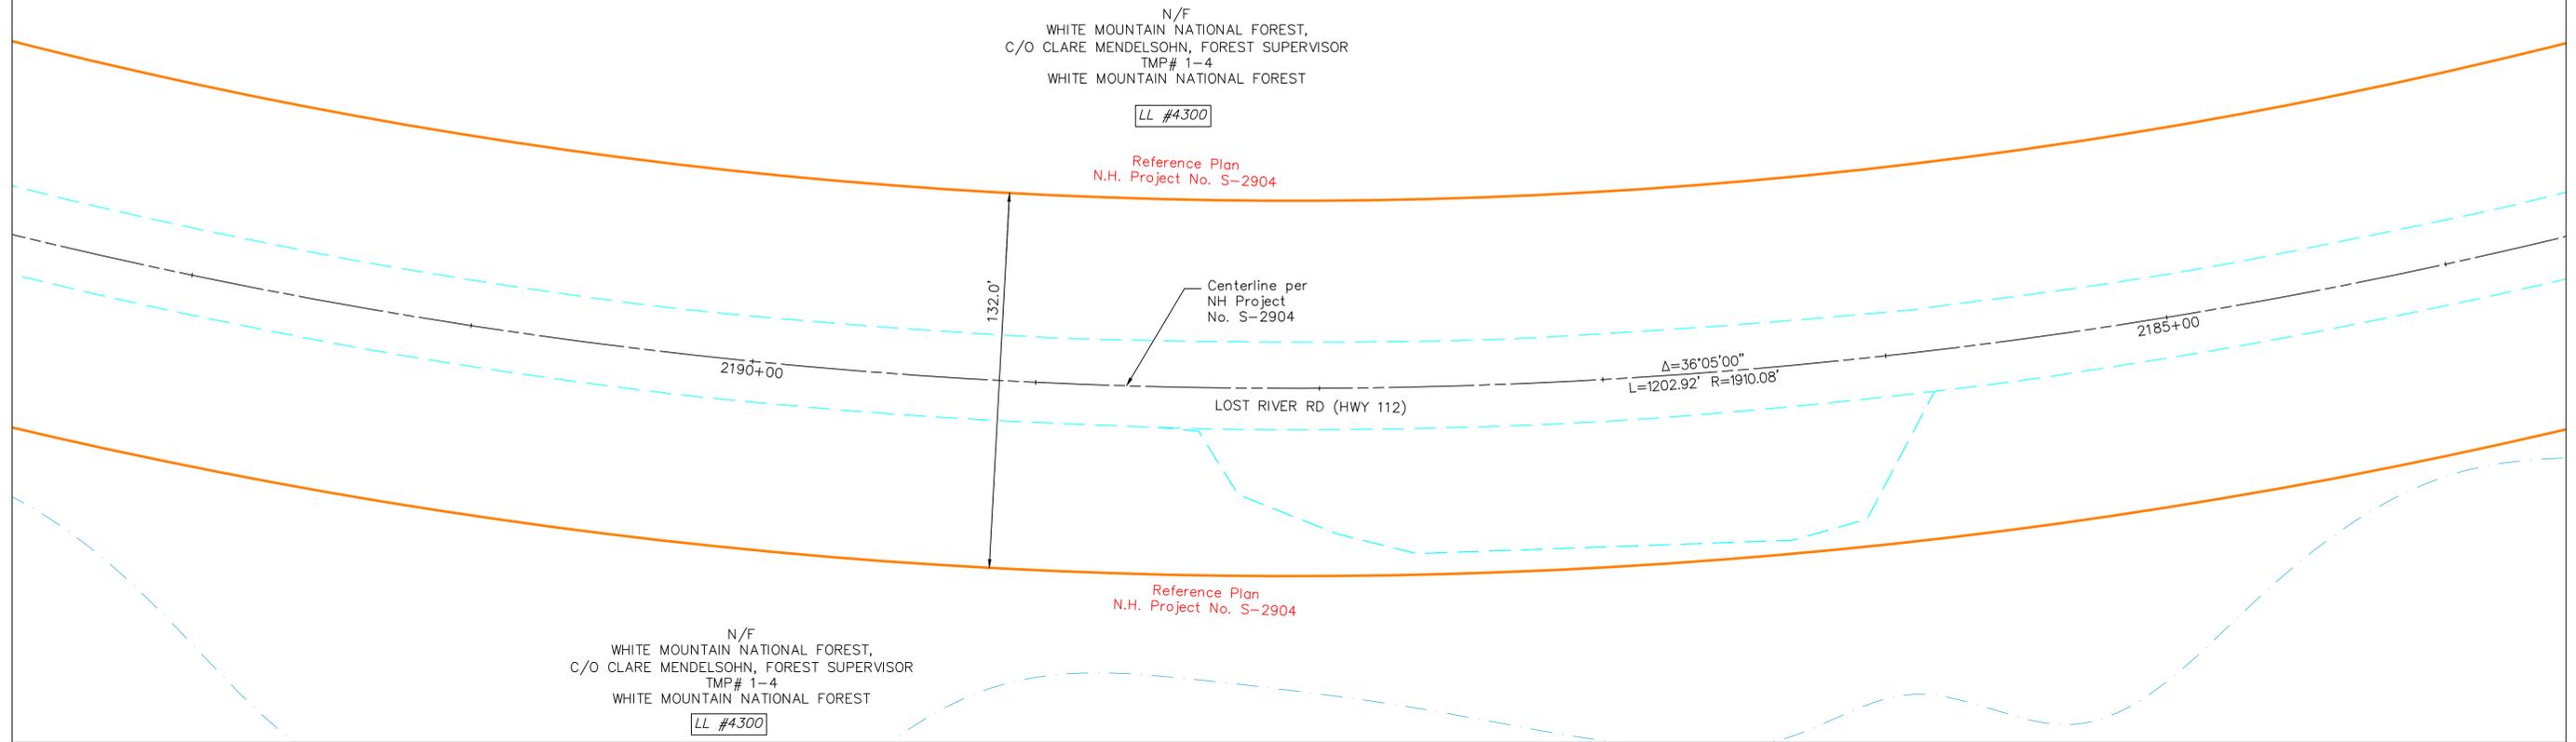

N/F
WHITE MOUNTAIN NATIONAL FOREST,
C/O CLARE MENDELSON, FOREST SUPERVISOR
TMP# 1-4
WHITE MOUNTAIN NATIONAL FOREST
LL #4300

Reference Plan
N.H. Project No. S-2904

Centerline per
NH Project
No. S-2904

N/F
WHITE MOUNTAIN NATIONAL FOREST,
C/O CLARE MENDELSON, FOREST SUPERVISOR
TMP# 1-4
WHITE MOUNTAIN NATIONAL FOREST
LL #4300


Reference Plan
N.H. Project No. S-2904

LEGEND:

- RIGHT OF WAY PER NHDOT-ROW PLANS AND/OR COMMISSIONER'S RETURN OF LAYOUT
- RIGHT OF WAY PER HISTORIC TOWN AND/OR COUNTY LAYOUT
- ROW OF WAY PER PRESCRIPTION
- RECORD PLAN PER INSUFFICIENT MONUMENTS
- RECORD PLAN PER LIMITED MONUMENTS
- RECORD PLAN PER SUFFICIENT MONUMENTS
- EDGE OF PAVEMENT / EDGE OF GRAVEL
- SURVEY BASELINE
- STONE WALL
- EXISTING BUILDING
- ABUTTER TAX MAP LINE
- APPROXIMATE RAILROAD ROW SIDELINE
- I.PIN FOUND
- GRANITE / CONC. BOUND FOUND
- WATER COURSE

RIGHT OF WAY SOURCE RECORDS ROUTE 112:

1. GRAFTON COUNTY LAYOUT, BOOK 1, PAGE 298, 1830, THREE RODS WIDE.
2. GRAFTON COUNTY LAYOUT, BOOK 1, PAGE 303, 1840, THREE RODS WIDE.
3. PLAN OF RELOCATION OF PART OF LOST RIVER STATE AID ROAD AT CLARK'S TURN - SO CALLED - IN TOWN OF WOODSTOCK AUGUST 1941.
4. LAYOUT OF LOST RIVER ROAD STATE OF NEW HAMPSHIRE PROJECT NO. S-2904 APPROVED SEPTEMBER 1956.
5. LAYOUT OF LOST RIVER ROAD STATE OF NEW HAMPSHIRE PROJECT NO. S-1025 APPROVED MAY 1969.
6. LAYOUT OF LOST RIVER ROAD STATE OF NEW HAMPSHIRE PROJECT NO. 10052 APPROVED AUGUST 1994.
7. LAYOUT OF LOST RIVER ROAD STATE OF NEW HAMPSHIRE PROJECT NO. 12971 APPROVED JULY 2004.
8. EMERGENCY RELIEF PROJECT NH RTE 112 STATE OF NEW HAMPSHIRE PROJECT NO. S-4293 AND S-4294 APPROVED OCTOBER 1961.
9. HIGHWAY EASEMENT PLANS FOR CONSTRUCTED NEW HAMPSHIRE PUBLIC LANDS HIGHWAY, WHITE MOUNTAIN NATIONAL FOREST, PROJECT NH PFH WMNF(FLT), FOREST HIGHWAY 5 NEW HAMPSHIRE 112, LOST RIVER ROAD, GRAFTON COUNTY, NEW HAMPSHIRE, PREPARED BY U.S. DEPARTMENT OF TRANSPORTATION, JUNE 2014.

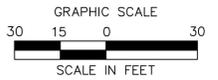

NO.	REVISION	DATE	DRWN	CHKD	APPRV.



Transmission Business

A


NPT
WMNF
SURVEY BASELINE PLAN
SCALE: 1"=30'
DATE: 10/27/17

DES: CHK:
DRW: APR:
TOWN:
WOODSTOCK
TRANSMISSION LINE:
WMNF
MILE NO:
DISCIPLINE/SHT NO:
SHEET OF
WMNFS166

N/F
WHITE MOUNTAIN NATIONAL FOREST,
C/O CLARE MENDELSON, FOREST SUPERVISOR
TMP# 1-4
WHITE MOUNTAIN NATIONAL FOREST

Reference Plan
N.H. Project No. S-2904

LL #4300

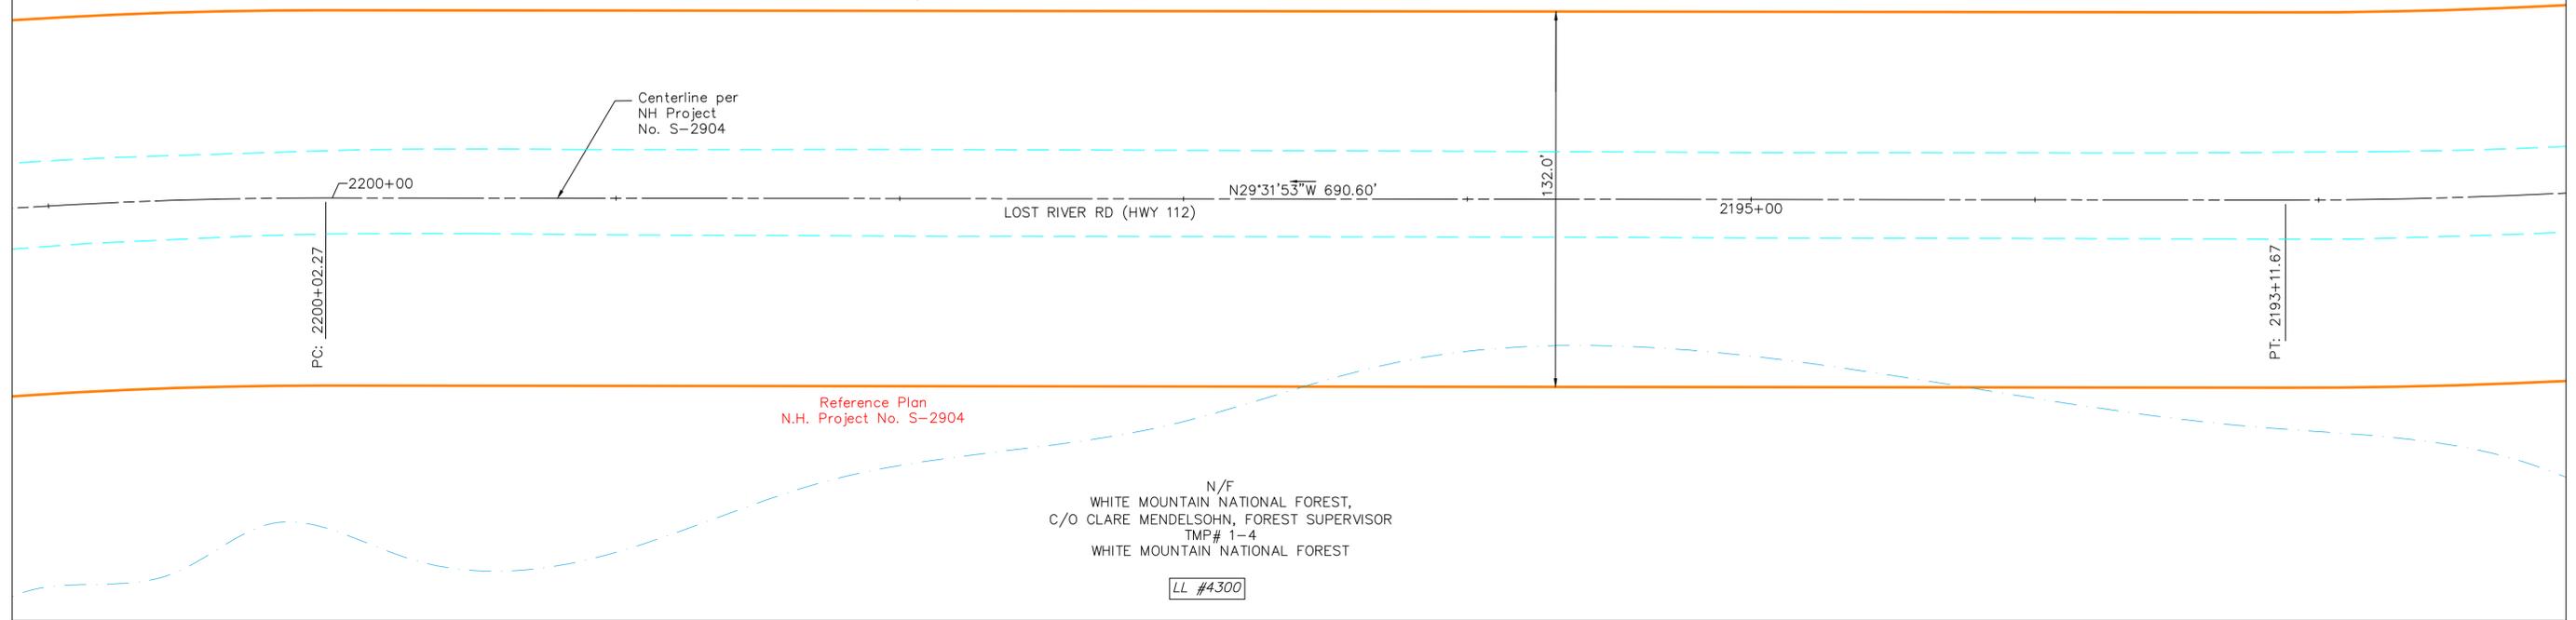

Reference Plan
N.H. Project No. S-2904

N/F
WHITE MOUNTAIN NATIONAL FOREST,
C/O CLARE MENDELSON, FOREST SUPERVISOR
TMP# 1-4
WHITE MOUNTAIN NATIONAL FOREST


LL #4300

LEGEND:

- RIGHT OF WAY PER NHDOT-ROW PLANS AND/OR COMMISSIONER'S RETURN OF LAYOUT
- RIGHT OF WAY PER HISTORIC TOWN AND/OR COUNTY LAYOUT
- ROW OF WAY PER PRESCRIPTION
- RECORD PLAN PER INSUFFICIENT MONUMENTS
- RECORD PLAN PER LIMITED MONUMENTS
- RECORD PLAN PER SUFFICIENT MONUMENTS
- EDGE OF PAVEMENT / EDGE OF GRAVEL
- SURVEY BASELINE
- STONE WALL
- EXISTING BUILDING
- ABUTTER TAX MAP LINE
- APPROXIMATE RAILROAD ROW SIDELINE
- I.PIN FOUND
- GRANITE / CONC. BOUND FOUND
- WATER COURSE

RIGHT OF WAY SOURCE RECORDS ROUTE 112:

1. GRAFTON COUNTY LAYOUT, BOOK 1, PAGE 298, 1830, THREE RODS WIDE.
2. GRAFTON COUNTY LAYOUT, BOOK 1, PAGE 303, 1840, THREE RODS WIDE.
3. PLAN OF RELOCATION OF PART OF LOST RIVER STATE AID ROAD AT CLARK'S TURN - SO CALLED - IN TOWN OF WOODSTOCK AUGUST 1941.
4. LAYOUT OF LOST RIVER ROAD STATE OF NEW HAMPSHIRE PROJECT NO. S-2904 APPROVED SEPTEMBER 1956.
5. LAYOUT OF LOST RIVER ROAD STATE OF NEW HAMPSHIRE PROJECT NO. S-1025 APPROVED MAY 1969.
6. LAYOUT OF LOST RIVER ROAD STATE OF NEW HAMPSHIRE PROJECT NO. 10052 APPROVED AUGUST 1994.
7. LAYOUT OF LOST RIVER ROAD STATE OF NEW HAMPSHIRE PROJECT NO. 12971 APPROVED JULY 2004.
8. EMERGENCY RELIEF PROJECT NH RTE 112 STATE OF NEW HAMPSHIRE PROJECT NO. S-4293 AND S-4294 APPROVED OCTOBER 1961.
9. HIGHWAY EASEMENT PLANS FOR CONSTRUCTED NEW HAMPSHIRE PUBLIC LANDS HIGHWAY, WHITE MOUNTAIN NATIONAL FOREST, PROJECT NH PFH WMNF(FLT), FOREST HIGHWAY 5 NEW HAMPSHIRE 112, LOST RIVER ROAD, GRAFTON COUNTY, NEW HAMPSHIRE, PREPARED BY U.S. DEPARTMENT OF TRANSPORTATION, JUNE 2014.

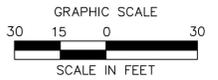

NO.	REVISION	DATE	DRWN	CHKD	APPRV.



Transmission Business

A

NPT
WMNF
SURVEY BASELINE PLAN
SCALE: 1"=30'
DATE: 10/27/17

DES: CHK:
DRW: APR:
TOWN:
WOODSTOCK
TRANSMISSION LINE:
WMNF
MILE NO:
DISCIPLINE/SHT NO:
SHEET OF
WMNFS165

N/F
 WHITE MOUNTAIN NATIONAL FOREST,
 C/O CLARE MENDELSON, FOREST SUPERVISOR
 TMP# 1-4
 WHITE MOUNTAIN NATIONAL FOREST

LL #4300

Reference Plan
 N.H. Project No. S-2904

132.0'

Centerline per
 NH Project
 No. S-2904

LOST RIVER RD (HWY 112)

2205+00

$\Delta=53^{\circ}26'40''$
 $L=1527.22'$ $R=1637.28'$



2022+00

Reference Plan
 N.H. Project No. S-2904

N/F
 WHITE MOUNTAIN NATIONAL FOREST,
 C/O CLARE MENDELSON, FOREST SUPERVISOR
 TMP# 1-4
 WHITE MOUNTAIN NATIONAL FOREST


LL #4300

LEGEND:

  -  RIGHT OF WAY PER NHDOT-ROW PLANS AND/OR COMMISSIONER'S RETURN OF LAYOUT
-  RIGHT OF WAY PER HISTORIC TOWN AND/OR COUNTY LAYOUT
-  ROW OF WAY PER PRESCRIPTION
-  RECORD PLAN PER INSUFFICIENT MONUMENTS
-  RECORD PLAN PER LIMITED MONUMENTS
-  RECORD PLAN PER SUFFICIENT MONUMENTS
-  EDGE OF PAVEMENT / EDGE OF GRAVEL
-  SURVEY BASELINE
-  STONE WALL
-  EXISTING BUILDING
-  ABUTTER TAX MAP LINE
-  APPROXIMATE RAILROAD ROW SIDELINE
-  I.PIN FOUND
-  GRANITE / CONC. BOUND FOUND
-  WATER COURSE

RIGHT OF WAY SOURCE RECORDS ROUTE 112:

1. GRAFTON COUNTY LAYOUT, BOOK 1, PAGE 298, 1830, THREE RODS WIDE.
2. GRAFTON COUNTY LAYOUT, BOOK 1, PAGE 303, 1840, THREE RODS WIDE.
3. PLAN OF RELOCATION OF PART OF LOST RIVER STATE AID ROAD AT CLARKS TURN - SO CALLED - IN TOWN OF WOODSTOCK AUGUST 1941.
4. LAYOUT OF LOST RIVER ROAD STATE OF NEW HAMPSHIRE PROJECT NO. S-2904 APPROVED SEPTEMBER 1956.
5. LAYOUT OF LOST RIVER ROAD STATE OF NEW HAMPSHIRE PROJECT NO. S-1025 APPROVED MAY 1969.
6. LAYOUT OF LOST RIVER ROAD STATE OF NEW HAMPSHIRE PROJECT NO. 10052 APPROVED AUGUST 1994.
7. LAYOUT OF LOST RIVER ROAD STATE OF NEW HAMPSHIRE PROJECT NO. 12971 APPROVED JULY 2004.
8. EMERGENCY RELIEF PROJECT NH RTE 112 STATE OF NEW HAMPSHIRE PROJECT NO. S-4293 AND S-4294 APPROVED OCTOBER 1961.
9. HIGHWAY EASEMENT PLANS FOR CONSTRUCTED NEW HAMPSHIRE PUBLIC LANDS HIGHWAY, WHITE MOUNTAIN NATIONAL FOREST, PROJECT NH PFH WMNF(FLT), FOREST HIGHWAY 5 NEW HAMPSHIRE 112, LOST RIVER ROAD, GRAFTON COUNTY, NEW HAMPSHIRE, PREPARED BY U.S. DEPARTMENT OF TRANSPORTATION, JUNE 2014.

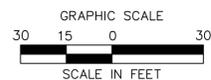

NO.	REVISION	DATE	DRWN	CHKD	APPRV.




Transmission Business

A

NPT
 WMNF
 SURVEY BASELINE PLAN
 DATE: 10/27/17
 SCALE: 1"=30'

DES: CHK:
 DRW: APR:
 TOWN:
 WOODSTOCK
 TRANSMISSION LINE:
 WMNF
 MILE NO:
 DISCIPLINE/SHT NO:
 SHEET OF
 WMNFS164

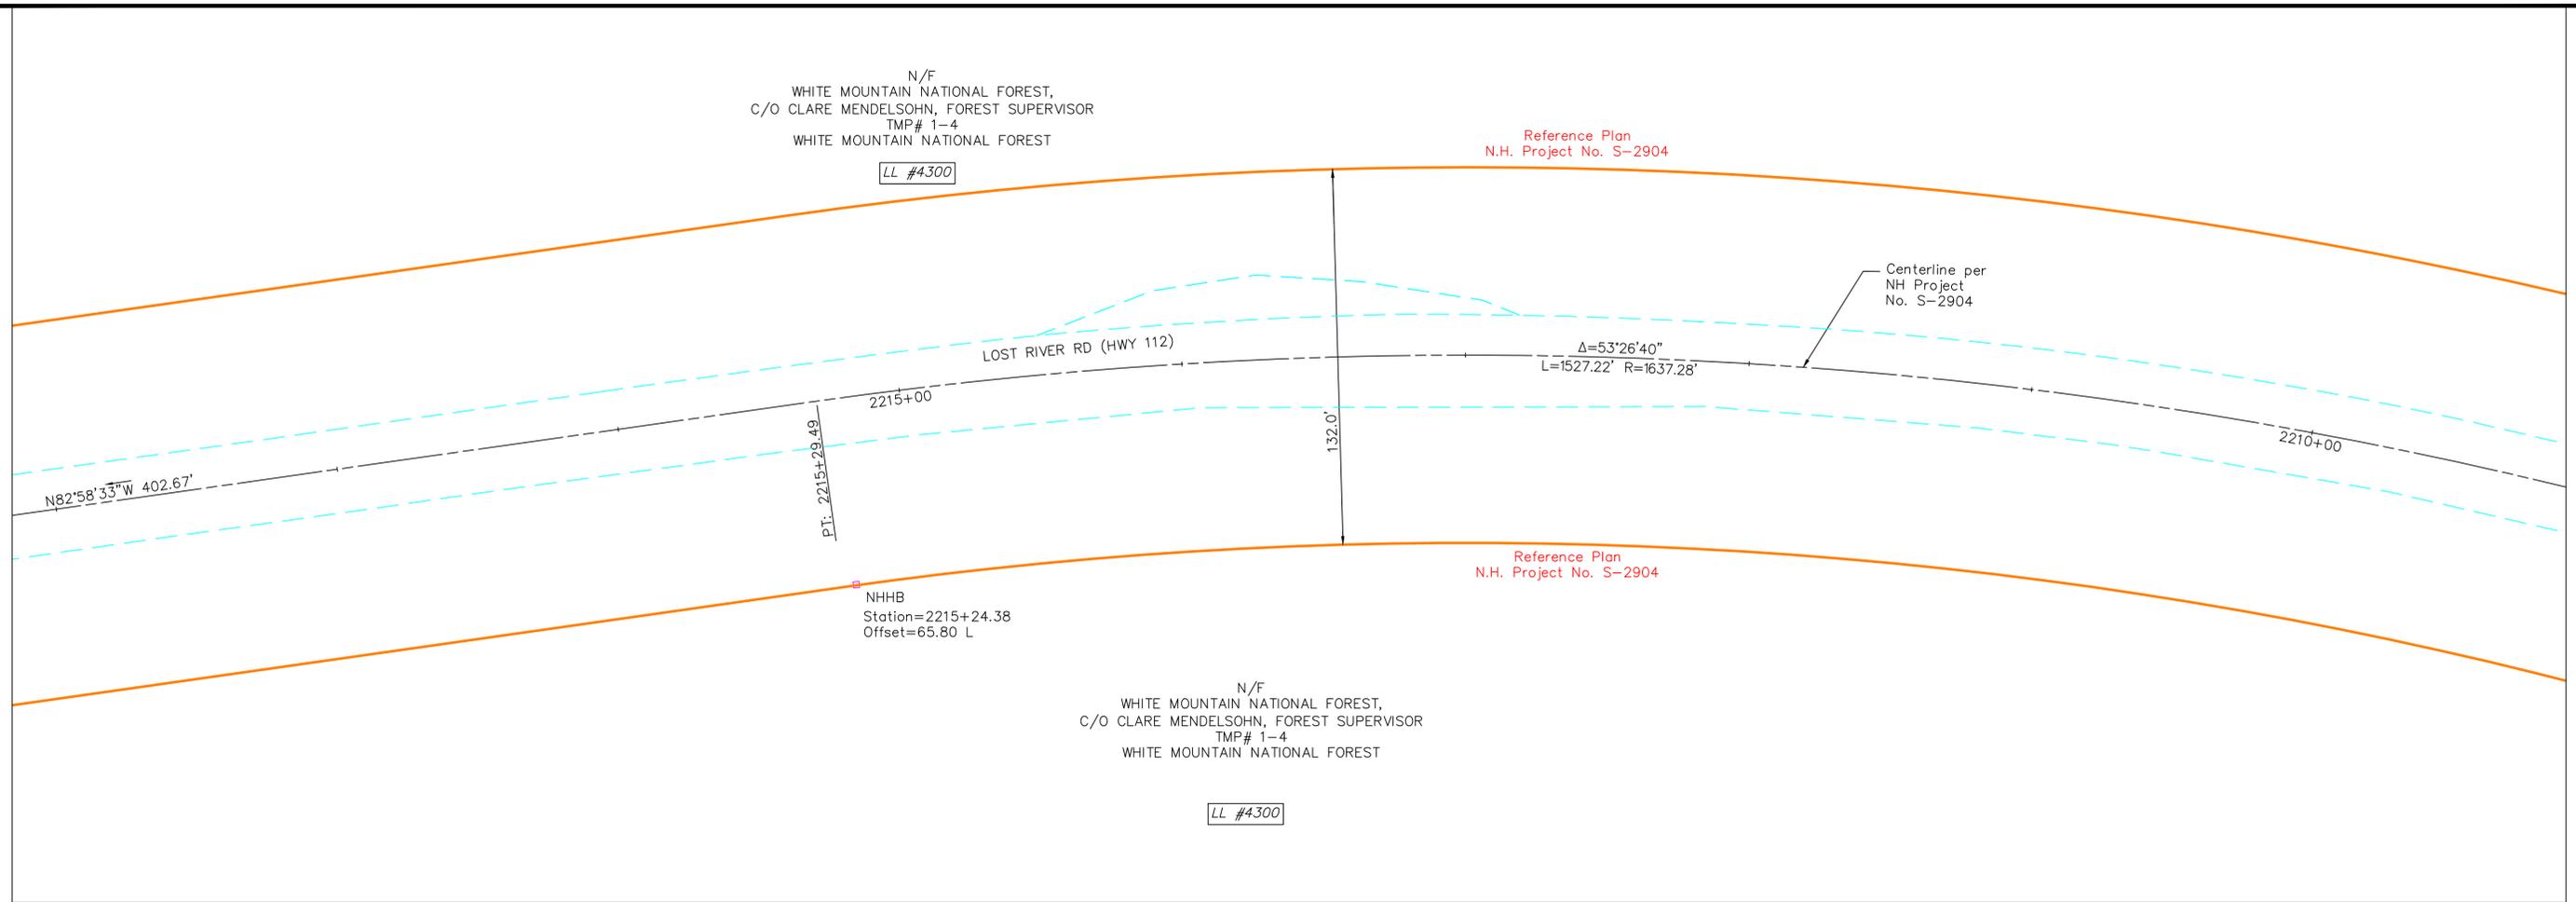


LEGEND:

- RIGHT OF WAY PER NHDOT-ROW PLANS AND/OR COMMISSIONER'S RETURN OF LAYOUT
- RIGHT OF WAY PER HISTORIC TOWN AND/OR COUNTY LAYOUT
- ROW OF WAY PER PRESCRIPTION
- RECORD PLAN PER INSUFFICIENT MONUMENTS
- RECORD PLAN PER LIMITED MONUMENTS
- RECORD PLAN PER SUFFICIENT MONUMENTS
- EDGE OF PAVEMENT / EDGE OF GRAVEL
- SURVEY BASELINE
- STONE WALL
- EXISTING BUILDING
- ABUTTER TAX MAP LINE
- APPROXIMATE RAILROAD ROW SIDELINE
- I.PIN FOUND
- GRANITE / CONC. BOUND FOUND
- WATER COURSE

RIGHT OF WAY SOURCE RECORDS ROUTE 112:

1. GRAFTON COUNTY LAYOUT, BOOK 1, PAGE 298, 1830, THREE RODS WIDE.
2. GRAFTON COUNTY LAYOUT, BOOK 1, PAGE 303, 1840, THREE RODS WIDE.
3. PLAN OF RELOCATION OF PART OF LOST RIVER STATE AID ROAD AT CLARK'S TURN - SO CALLED - IN TOWN OF WOODSTOCK AUGUST 1941.
4. LAYOUT OF LOST RIVER ROAD STATE OF NEW HAMPSHIRE PROJECT NO. S-2904 APPROVED SEPTEMBER 1956.
5. LAYOUT OF LOST RIVER ROAD STATE OF NEW HAMPSHIRE PROJECT NO. S-1025 APPROVED MAY 1969.
6. LAYOUT OF LOST RIVER ROAD STATE OF NEW HAMPSHIRE PROJECT NO. 10052 APPROVED AUGUST 1994.
7. LAYOUT OF LOST RIVER ROAD STATE OF NEW HAMPSHIRE PROJECT NO. 12971 APPROVED JULY 2004.
8. EMERGENCY RELIEF PROJECT NH RTE 112 STATE OF NEW HAMPSHIRE PROJECT NO. S-4293 AND S-4294 APPROVED OCTOBER 1961.
9. HIGHWAY EASEMENT PLANS FOR CONSTRUCTED NEW HAMPSHIRE PUBLIC LANDS HIGHWAY, WHITE MOUNTAIN NATIONAL FOREST, PROJECT NH PFH WMNF(FLT), FOREST HIGHWAY 5 NEW HAMPSHIRE 112, LOST RIVER ROAD, GRAFTON COUNTY, NEW HAMPSHIRE, PREPARED BY U.S. DEPARTMENT OF TRANSPORTATION, JUNE 2014.

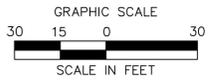

NO.	REVISION	DATE	DRWN	CHKD	APPRV.



Transmission Business

NPT
 WMNF
 SURVEY BASELINE PLAN
 SCALE: 1"=30'
 DATE: 10/27/17

DES: CHK:
 DRW: APR:
 TOWN:
 WOODSTOCK
 TRANSMISSION LINE:
 WMNF
 MILE NO:
 DISCIPLINE/SHT NO:
 SHEET OF
 WMNFS163

N/F
 WHITE MOUNTAIN NATIONAL FOREST,
 C/O CLARE MENDELSON, FOREST SUPERVISOR
 TMP# 1-4
 WHITE MOUNTAIN NATIONAL FOREST


LL #4300

Reference Plan
 N.H. Project No. S-2904

Reference Plan
 N.H. Project No. S-2904

N/F
 WHITE MOUNTAIN NATIONAL FOREST,
 C/O CLARE MENDELSON, FOREST SUPERVISOR
 TMP# 1-4
 WHITE MOUNTAIN NATIONAL FOREST

LL #4300

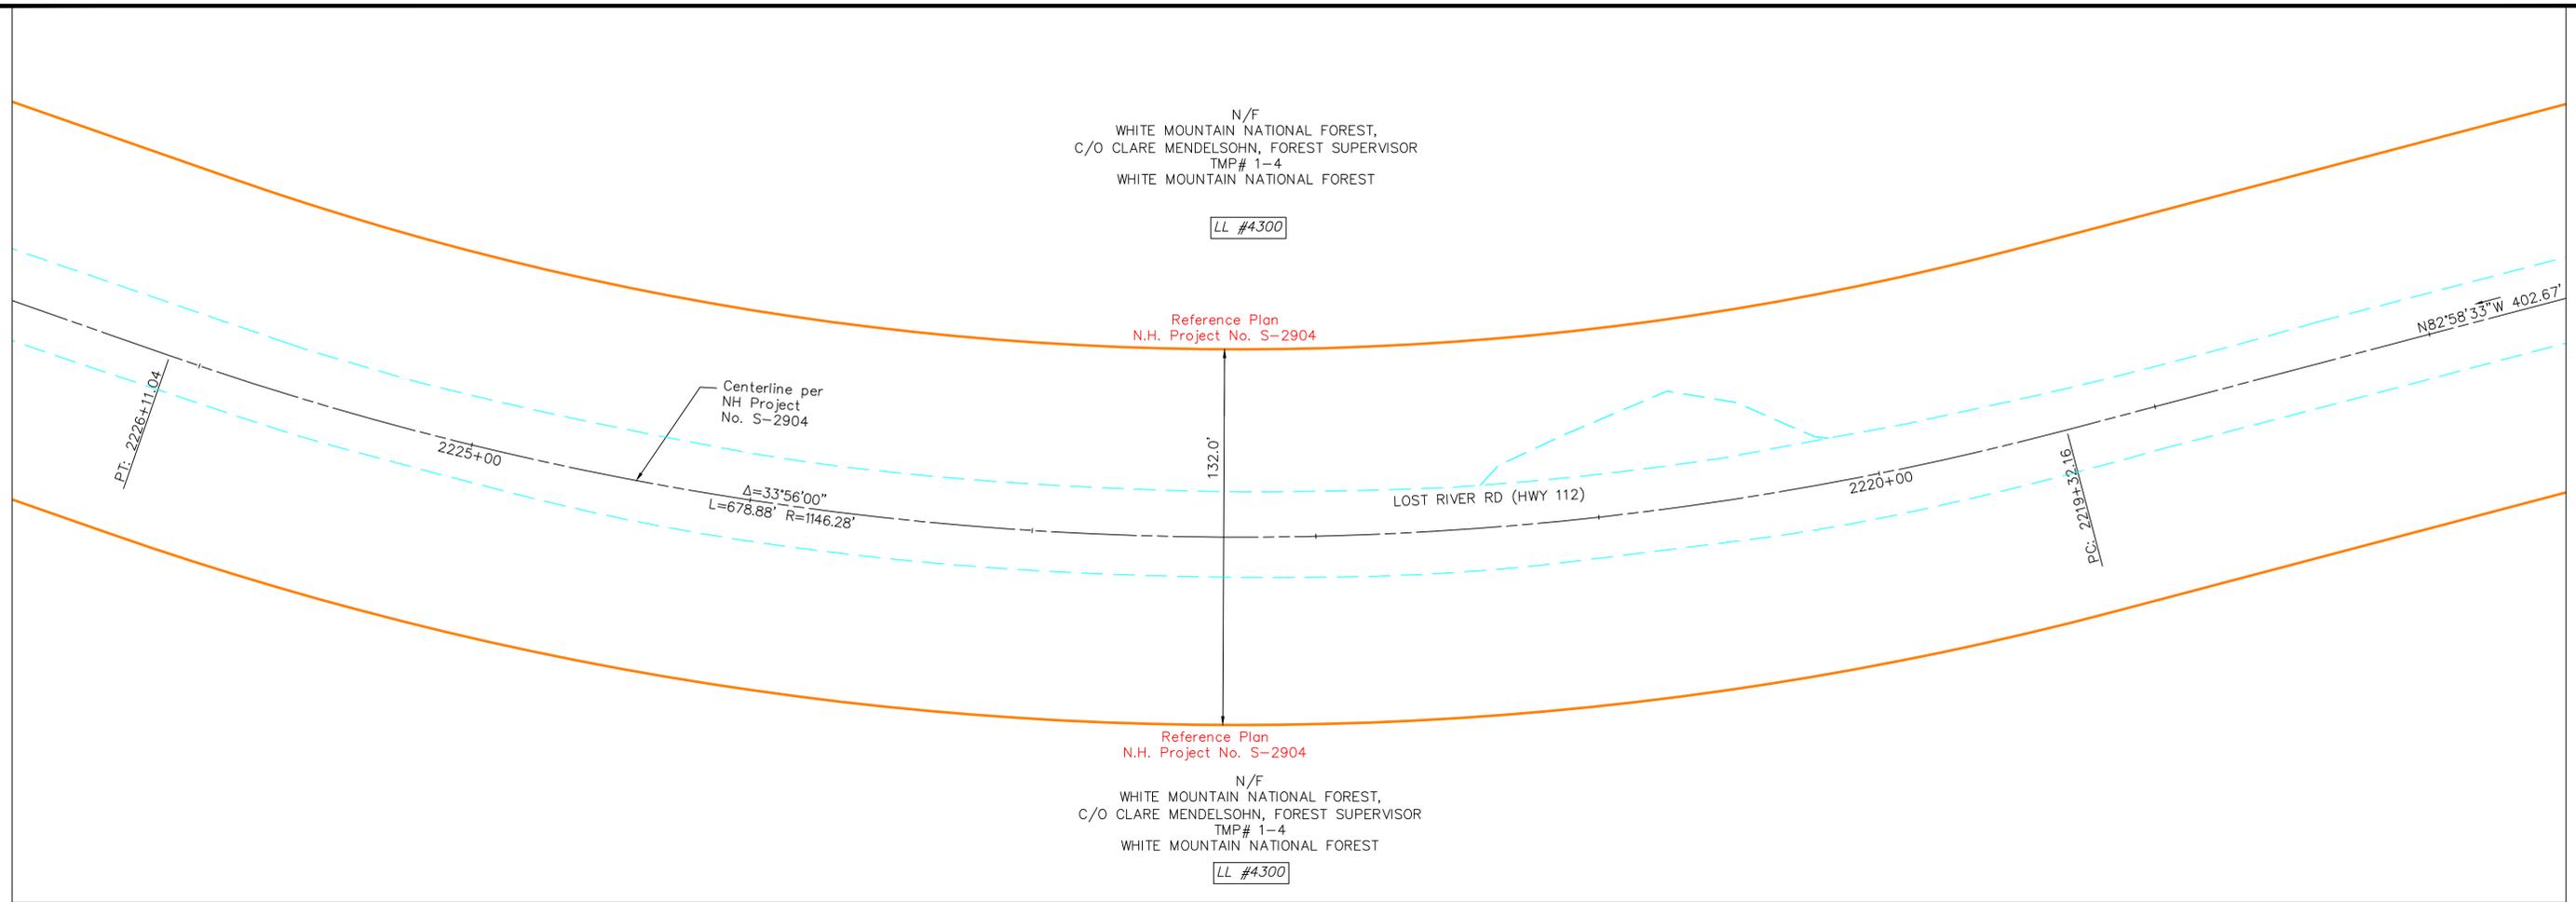


LEGEND:

- RIGHT OF WAY PER NHDOT-ROW PLANS AND/OR COMMISSIONER'S RETURN OF LAYOUT
- RIGHT OF WAY PER HISTORIC TOWN AND/OR COUNTY LAYOUT
- ROW OF WAY PER PRESCRIPTION
- RECORD PLAN PER INSUFFICIENT MONUMENTS
- RECORD PLAN PER LIMITED MONUMENTS
- RECORD PLAN PER SUFFICIENT MONUMENTS
- EDGE OF PAVEMENT / EDGE OF GRAVEL
- SURVEY BASELINE
- STONE WALL
- EXISTING BUILDING
- ABUTTER TAX MAP LINE
- APPROXIMATE RAILROAD ROW SIDELINE
- I.PIN FOUND
- GRANITE / CONC. BOUND FOUND
- WATER COURSE

RIGHT OF WAY SOURCE RECORDS ROUTE 112:

1. GRAFTON COUNTY LAYOUT, BOOK 1, PAGE 298, 1830, THREE RODS WIDE.
2. GRAFTON COUNTY LAYOUT, BOOK 1, PAGE 303, 1840, THREE RODS WIDE.
3. PLAN OF RELOCATION OF PART OF LOST RIVER STATE AID ROAD AT CLARK'S TURN - SO CALLED - IN TOWN OF WOODSTOCK AUGUST 1941.
4. LAYOUT OF LOST RIVER ROAD STATE OF NEW HAMPSHIRE PROJECT NO. S-2904 APPROVED SEPTEMBER 1956.
5. LAYOUT OF LOST RIVER ROAD STATE OF NEW HAMPSHIRE PROJECT NO. S-1025 APPROVED MAY 1969.
6. LAYOUT OF LOST RIVER ROAD STATE OF NEW HAMPSHIRE PROJECT NO. 10052 APPROVED AUGUST 1994.
7. LAYOUT OF LOST RIVER ROAD STATE OF NEW HAMPSHIRE PROJECT NO. 12971 APPROVED JULY 2004.
8. EMERGENCY RELIEF PROJECT NH RTE 112 STATE OF NEW HAMPSHIRE PROJECT NO. S-4293 AND S-4294 APPROVED OCTOBER 1961.
9. HIGHWAY EASEMENT PLANS FOR CONSTRUCTED NEW HAMPSHIRE PUBLIC LANDS HIGHWAY, WHITE MOUNTAIN NATIONAL FOREST, PROJECT NH PFH WMNF(FLT), FOREST HIGHWAY 5 NEW HAMPSHIRE 112, LOST RIVER ROAD, GRAFTON COUNTY, NEW HAMPSHIRE, PREPARED BY U.S. DEPARTMENT OF TRANSPORTATION, JUNE 2014.

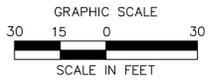

NO.	REVISION	DATE	DRWN.	CHKD.	APPRV.



Transmission Business


A

NPT
 WMNF
 SURVEY BASELINE PLAN
 SCALE: 1"=30'
 DATE: 10/27/17

DES: CHK:
 DRW: APR:
 TOWN:
 WOODSTOCK
 TRANSMISSION LINE:
 WMNF
 MILE NO:
 DISCIPLINE/SHT NO:
 SHEET OF
 WMNFS162

N/F
WHITE MOUNTAIN NATIONAL FOREST,
C/O CLARE MENDELSON, FOREST SUPERVISOR
TMP# 1-4
WHITE MOUNTAIN NATIONAL FOREST

LL #4300

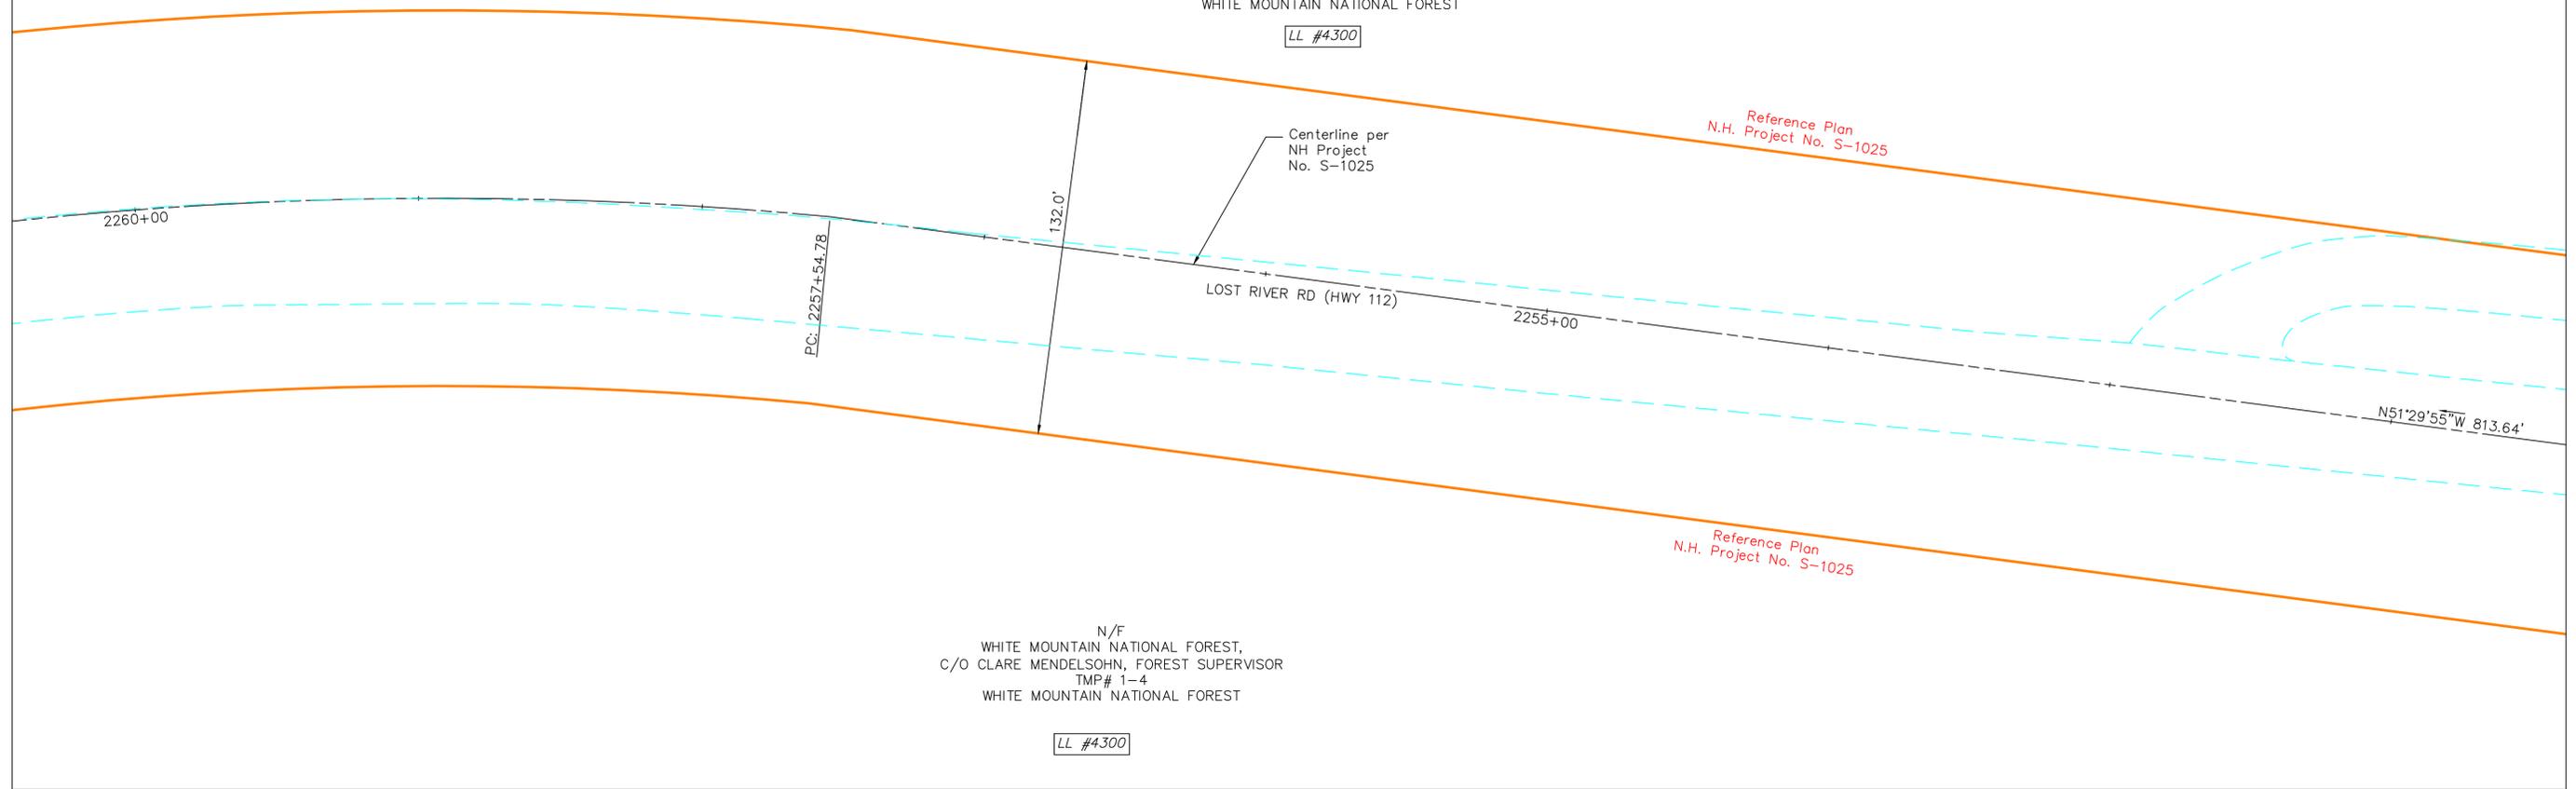

N/F
WHITE MOUNTAIN NATIONAL FOREST,
C/O CLARE MENDELSON, FOREST SUPERVISOR
TMP# 1-4
WHITE MOUNTAIN NATIONAL FOREST


LL #4300

LEGEND:

- RIGHT OF WAY PER NHDOT-ROW PLANS AND/OR COMMISSIONER'S RETURN OF LAYOUT
- RIGHT OF WAY PER HISTORIC TOWN AND/OR COUNTY LAYOUT
- ROW OF WAY PER PRESCRIPTION
- RECORD PLAN PER INSUFFICIENT MONUMENTS
- RECORD PLAN PER LIMITED MONUMENTS
- RECORD PLAN PER SUFFICIENT MONUMENTS
- EDGE OF PAVEMENT / EDGE OF GRAVEL
- SURVEY BASELINE
- STONE WALL
- EXISTING BUILDING
- ABUTTER TAX MAP LINE
- APPROXIMATE RAILROAD ROW SIDELINE
- I.PIN FOUND
- GRANITE / CONC. BOUND FOUND
- WATER COURSE

RIGHT OF WAY SOURCE RECORDS ROUTE 112:

1. GRAFTON COUNTY LAYOUT, BOOK 1, PAGE 298, 1830, THREE RODS WIDE.
2. GRAFTON COUNTY LAYOUT, BOOK 1, PAGE 303, 1840, THREE RODS WIDE.
3. PLAN OF RELOCATION OF PART OF LOST RIVER STATE AID ROAD AT CLARKS TURN - SO CALLED - IN TOWN OF WOODSTOCK AUGUST 1941.
4. LAYOUT OF LOST RIVER ROAD STATE OF NEW HAMPSHIRE PROJECT NO. S-2904 APPROVED SEPTEMBER 1956.
5. LAYOUT OF LOST RIVER ROAD STATE OF NEW HAMPSHIRE PROJECT NO. S-1025 APPROVED MAY 1969.
6. LAYOUT OF LOST RIVER ROAD STATE OF NEW HAMPSHIRE PROJECT NO. 10052 APPROVED AUGUST 1994.
7. LAYOUT OF LOST RIVER ROAD STATE OF NEW HAMPSHIRE PROJECT NO. 12971 APPROVED JULY 2004.
8. EMERGENCY RELIEF PROJECT NH RTE 112 STATE OF NEW HAMPSHIRE PROJECT NO. S-4293 AND S-4294 APPROVED OCTOBER 1961.
9. HIGHWAY EASEMENT PLANS FOR CONSTRUCTED NEW HAMPSHIRE PUBLIC LANDS HIGHWAY, WHITE MOUNTAIN NATIONAL FOREST, PROJECT NH PFH WMNF(FLT), FOREST HIGHWAY 5 NEW HAMPSHIRE 112, LOST RIVER ROAD, GRAFTON COUNTY, NEW HAMPSHIRE, PREPARED BY U.S. DEPARTMENT OF TRANSPORTATION, JUNE 2014.

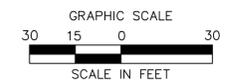


NO.	REVISION	DATE	DRWN	CHKD	APPRV.



Transmission Business

NPT
WMNF
SURVEY BASELINE PLAN
SCALE: 1"=30'
DATE: 10/27/17
DES: CHK:
DRW: APR:
TOWN: WOODSTOCK
TRANSMISSION LINE: WMNF
MILE NO:
DISCIPLINE/SHT NO:
SHEET OF
WMNFS158

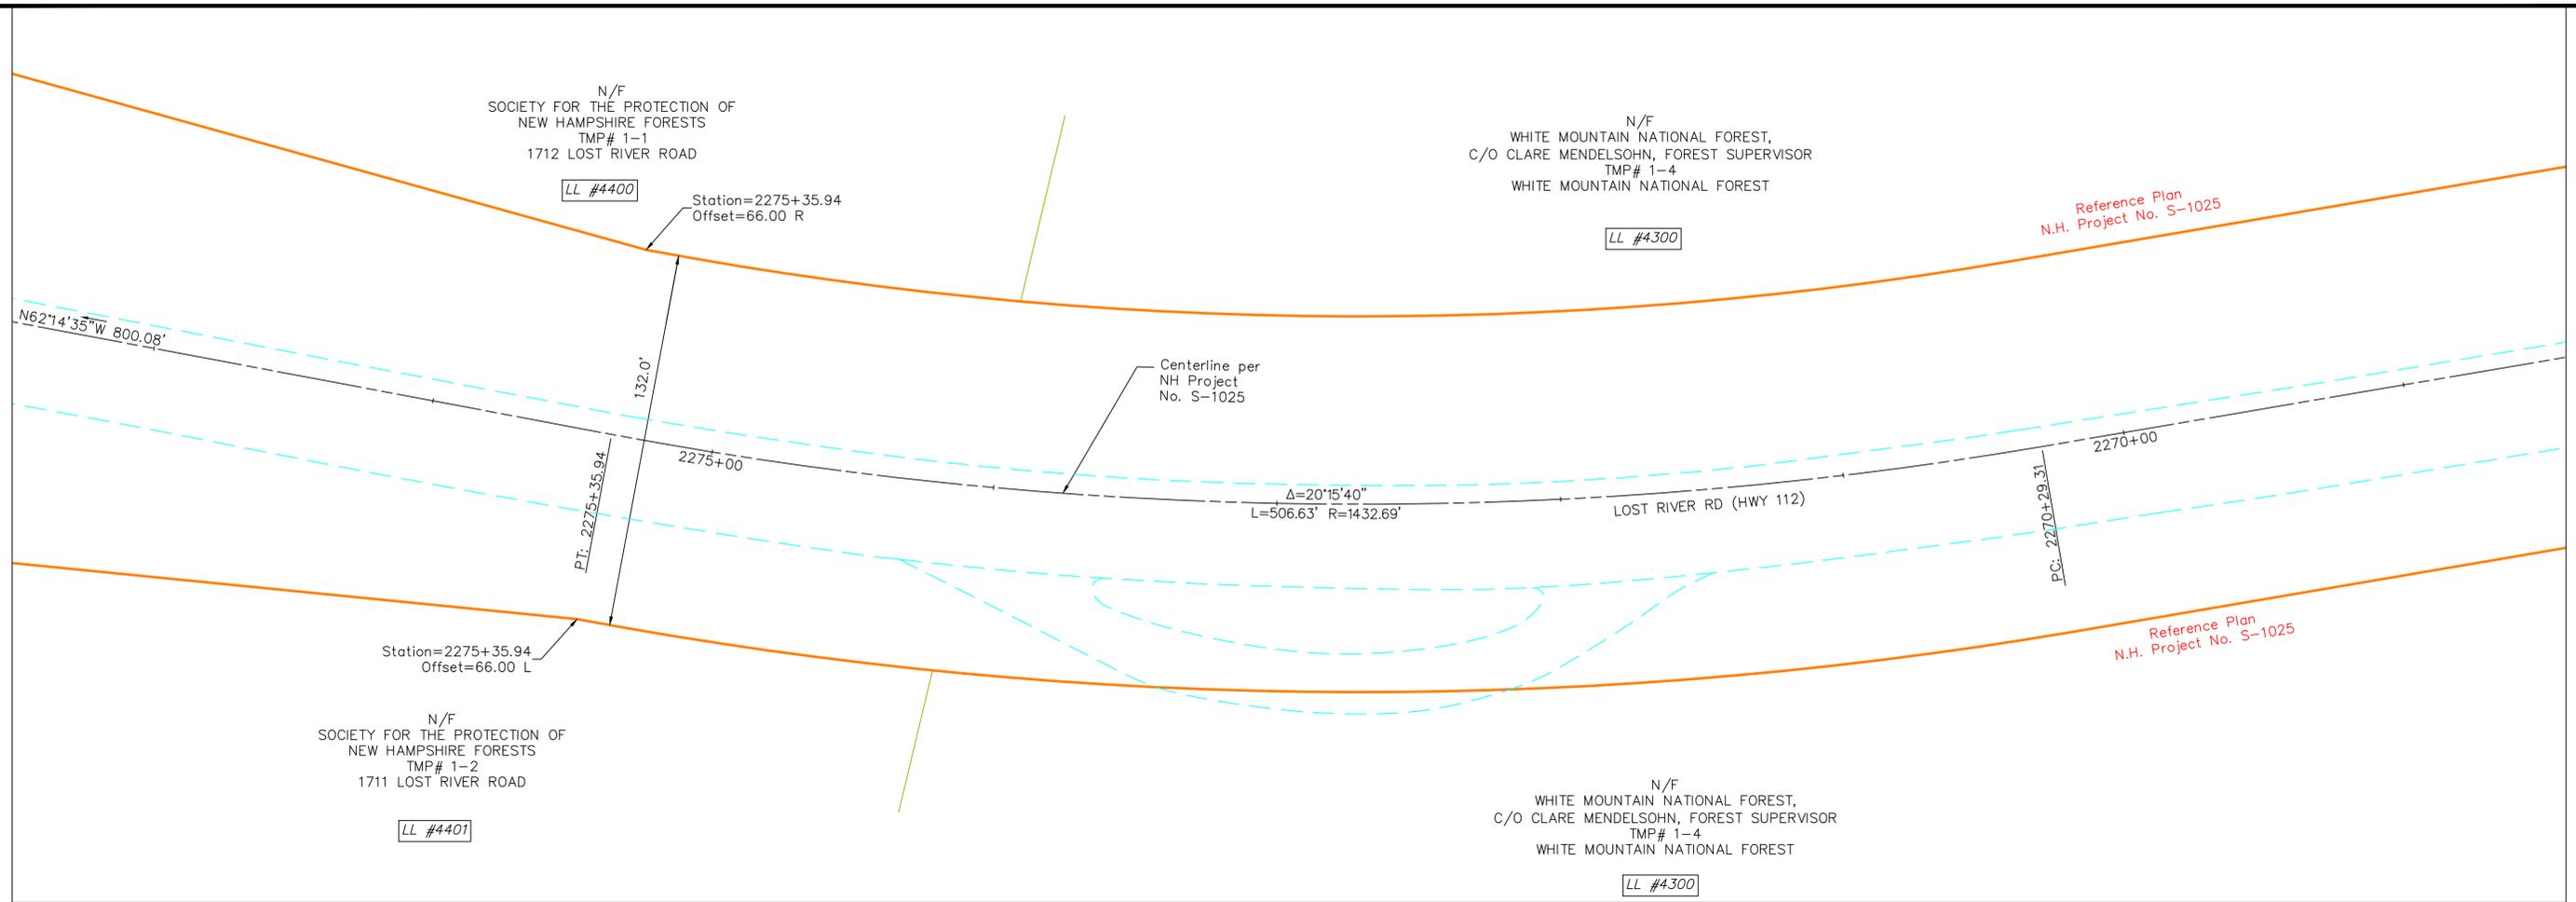


LEGEND:

- RIGHT OF WAY PER NHDOT—ROW PLANS AND/OR COMMISSIONER'S RETURN OF LAYOUT
- RIGHT OF WAY PER HISTORIC TOWN AND/OR COUNTY LAYOUT
- ROW OF WAY PER PRESCRIPTION
- RECORD PLAN PER INSUFFICIENT MONUMENTS
- RECORD PLAN PER LIMITED MONUMENTS
- RECORD PLAN PER SUFFICIENT MONUMENTS
- EDGE OF PAVEMENT / EDGE OF GRAVEL
- SURVEY BASELINE
- STONE WALL
- EXISTING BUILDING
- ABUTTER TAX MAP LINE
- APPROXIMATE RAILROAD ROW SIDELINE
- I.PIN FOUND
- GRANITE / CONC. BOUND FOUND
- WATER COURSE

RIGHT OF WAY SOURCE RECORDS ROUTE 112:

1. GRAFTON COUNTY LAYOUT, BOOK 1, PAGE 298, 1830, THREE RODS WIDE.
2. GRAFTON COUNTY LAYOUT, BOOK 1, PAGE 303, 1840, THREE RODS WIDE.
3. PLAN OF RELOCATION OF PART OF LOST RIVER STATE AID ROAD AT CLARKS TURN — SO CALLED — IN TOWN OF WOODSTOCK AUGUST 1941.
4. LAYOUT OF LOST RIVER ROAD STATE OF NEW HAMPSHIRE PROJECT NO. S-2904 APPROVED SEPTEMBER 1956.
5. LAYOUT OF LOST RIVER ROAD STATE OF NEW HAMPSHIRE PROJECT NO. S-1025 APPROVED MAY 1969.
6. LAYOUT OF LOST RIVER ROAD STATE OF NEW HAMPSHIRE PROJECT NO. 10052 APPROVED AUGUST 1994.
7. LAYOUT OF LOST RIVER ROAD STATE OF NEW HAMPSHIRE PROJECT NO. 12971 APPROVED JULY 2004.
8. EMERGENCY RELIEF PROJECT NH RTE 112 STATE OF NEW HAMPSHIRE PROJECT NO. S-4293 AND S-4294 APPROVED OCTOBER 1961.
9. HIGHWAY EASEMENT PLANS FOR CONSTRUCTED NEW HAMPSHIRE PUBLIC LANDS HIGHWAY, WHITE MOUNTAIN NATIONAL FOREST, PROJECT NH PFH WMNF(FLT), FOREST HIGHWAY 5 NEW HAMPSHIRE 112, LOST RIVER ROAD, GRAFTON COUNTY, NEW HAMPSHIRE, PREPARED BY U.S. DEPARTMENT OF TRANSPORTATION, JUNE 2014.

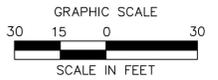

NO.	REVISION	DATE	DRWN	CHKD	APPRV.



Transmission Business

A

NPT
WMNF
SURVEY BASELINE PLAN
DATE: 10/27/17
SCALE: 1"=30'

DES: CHK:
DRW: APR:
TOWN:
WOODSTOCK
TRANSMISSION LINE:
WMNF
MILE NO:
DISCIPLINE/SHT NO:
SHEET OF
WMNFS156

N/F
SOCIETY FOR THE PROTECTION OF
NEW HAMPSHIRE FORESTS
TMP # 1-1
1712 LOST RIVER ROAD
LL #4400

Reference Plan
N.H. Project No. S-1025

Station=2279+35.98
Offset=100.00 R

Centerline per
NH Project
No. S-1025

200.0'

$\Delta=11^{\circ}44'05''$
 $L=469.39'$ $R=2291.83'$

2285+00

LOST RIVER RD (HWY 112)

2280+00

N62°14'35"W 800.08'


P.C. 2283+36.02

Reference Plan
N.H. Project No. S-1025

N/F
SOCIETY FOR THE PROTECTION OF
NEW HAMPSHIRE FORESTS
TMP # 1-2
1711 LOST RIVER ROAD
LL #4401


Station=2279+27.08
Offset=100.00 L

LEGEND:

 -  RIGHT OF WAY PER NHDOT-ROW PLANS AND/OR COMMISSIONER'S RETURN OF LAYOUT
-  RIGHT OF WAY PER HISTORIC TOWN AND/OR COUNTY LAYOUT
-  ROW OF WAY PER PRESCRIPTION
-  RECORD PLAN PER INSUFFICIENT MONUMENTS
-  RECORD PLAN PER LIMITED MONUMENTS
-  RECORD PLAN PER SUFFICIENT MONUMENTS
-  EDGE OF PAVEMENT / EDGE OF GRAVEL
-  SURVEY BASELINE
-  STONE WALL
-  EXISTING BUILDING
-  ABUTTER TAX MAP LINE
-  APPROXIMATE RAILROAD ROW SIDELINE
-  I.PIN FOUND
-  GRANITE / CONC. BOUND FOUND
-  WATER COURSE

RIGHT OF WAY SOURCE RECORDS ROUTE 112:

1. GRAFTON COUNTY LAYOUT, BOOK 1, PAGE 298, 1830, THREE RODS WIDE.
2. GRAFTON COUNTY LAYOUT, BOOK 1, PAGE 303, 1840, THREE RODS WIDE.
3. PLAN OF RELOCATION OF PART OF LOST RIVER STATE AID ROAD AT CLARKS TURN - SO CALLED - IN TOWN OF WOODSTOCK AUGUST 1941.
4. LAYOUT OF LOST RIVER ROAD STATE OF NEW HAMPSHIRE PROJECT NO. S-2904 APPROVED SEPTEMBER 1956.
5. LAYOUT OF LOST RIVER ROAD STATE OF NEW HAMPSHIRE PROJECT NO. S-1025 APPROVED MAY 1969.
6. LAYOUT OF LOST RIVER ROAD STATE OF NEW HAMPSHIRE PROJECT NO. 10052 APPROVED AUGUST 1994.
7. LAYOUT OF LOST RIVER ROAD STATE OF NEW HAMPSHIRE PROJECT NO. 12971 APPROVED JULY 2004.
8. EMERGENCY RELIEF PROJECT NH RTE 112 STATE OF NEW HAMPSHIRE PROJECT NO. S-4293 AND S-4294 APPROVED OCTOBER 1961.
9. HIGHWAY EASEMENT PLANS FOR CONSTRUCTED NEW HAMPSHIRE PUBLIC LANDS HIGHWAY, WHITE MOUNTAIN NATIONAL FOREST, PROJECT NH PFH WMNF(FLT), FOREST HIGHWAY 5 NEW HAMPSHIRE 112, LOST RIVER ROAD, GRAFTON COUNTY, NEW HAMPSHIRE, PREPARED BY U.S. DEPARTMENT OF TRANSPORTATION, JUNE 2014.

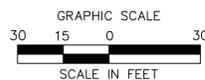

NO.	REVISION	DATE	DRWN	CHKD	APPRV.




Transmission Business

A

NPT
WMNF
SURVEY BASELINE PLAN
SCALE: 1"=30'
DATE: 10/27/17

DES: CHK:
DRW: APR:
TOWN:
WOODSTOCK
TRANSMISSION LINE:
WMNF
MILE NO:
DISCIPLINE/SHT NO:
SHEET OF
WMNFS155

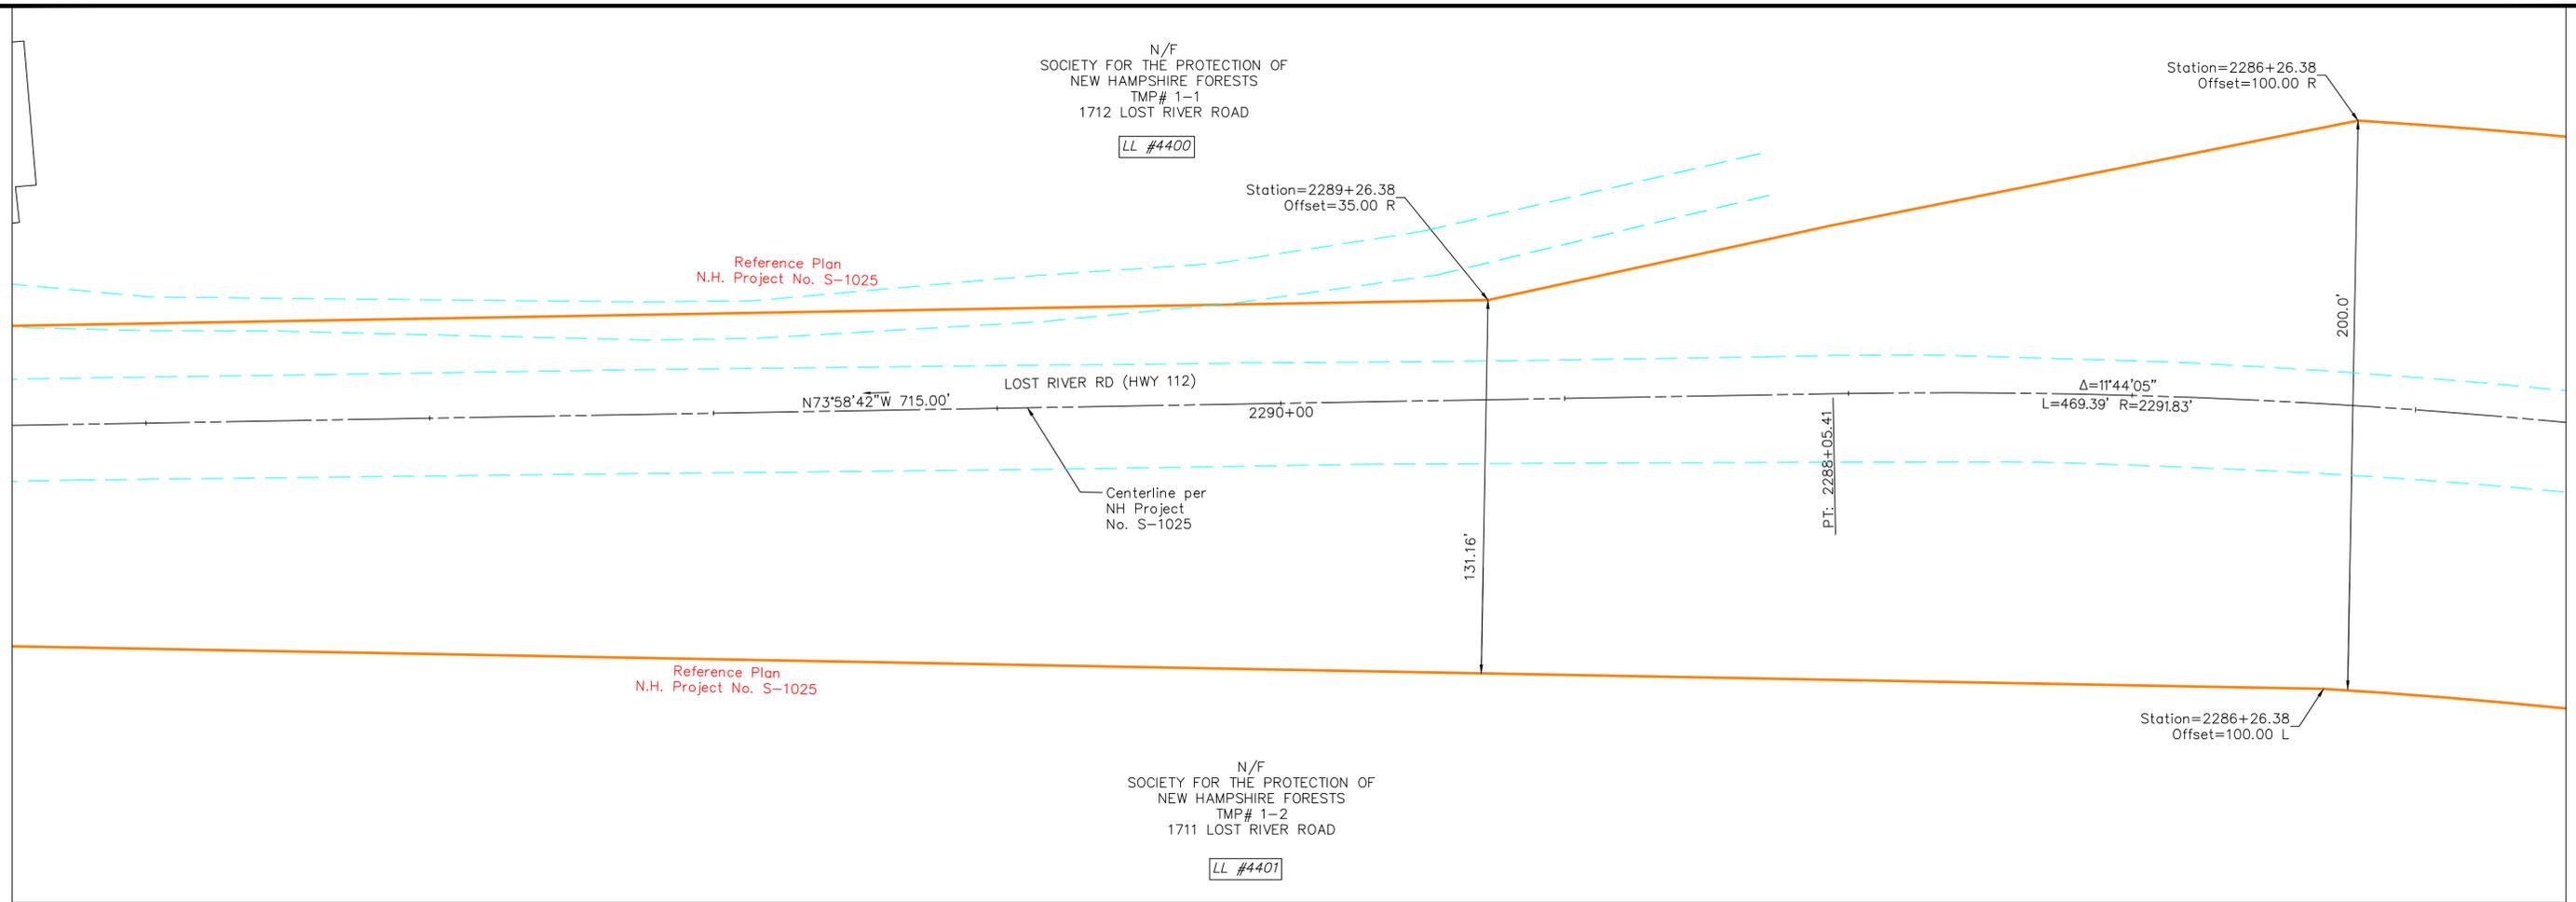


LEGEND:

- RIGHT OF WAY PER NHDOT-ROW PLANS AND/OR COMMISSIONER'S RETURN OF LAYOUT
- RIGHT OF WAY PER HISTORIC TOWN AND/OR COUNTY LAYOUT
- ROW OF WAY PER PRESCRIPTION
- RECORD PLAN PER INSUFFICIENT MONUMENTS
- RECORD PLAN PER LIMITED MONUMENTS
- RECORD PLAN PER SUFFICIENT MONUMENTS
- EDGE OF PAVEMENT / EDGE OF GRAVEL
- SURVEY BASELINE
- STONE WALL
- EXISTING BUILDING
- ABUTTER TAX MAP LINE
- APPROXIMATE RAILROAD ROW SIDELINE
- I.PIN FOUND
- GRANITE / CONC. BOUND FOUND
- WATER COURSE

RIGHT OF WAY SOURCE RECORDS ROUTE 112:

1. GRAFTON COUNTY LAYOUT, BOOK 1, PAGE 298, 1830, THREE RODS WIDE.
2. GRAFTON COUNTY LAYOUT, BOOK 1, PAGE 303, 1840, THREE RODS WIDE.
3. PLAN OF RELOCATION OF PART OF LOST RIVER STATE AID ROAD AT CLARK'S TURN - SO CALLED - IN TOWN OF WOODSTOCK AUGUST 1941.
4. LAYOUT OF LOST RIVER ROAD STATE OF NEW HAMPSHIRE PROJECT NO. S-2904 APPROVED SEPTEMBER 1956.
5. LAYOUT OF LOST RIVER ROAD STATE OF NEW HAMPSHIRE PROJECT NO. S-1025 APPROVED MAY 1969.
6. LAYOUT OF LOST RIVER ROAD STATE OF NEW HAMPSHIRE PROJECT NO. 10052 APPROVED AUGUST 1994.
7. LAYOUT OF LOST RIVER ROAD STATE OF NEW HAMPSHIRE PROJECT NO. 12971 APPROVED JULY 2004.
8. EMERGENCY RELIEF PROJECT NH RTE 112 STATE OF NEW HAMPSHIRE PROJECT NO. S-4293 AND S-4294 APPROVED OCTOBER 1961.
9. HIGHWAY EASEMENT PLANS FOR CONSTRUCTED NEW HAMPSHIRE PUBLIC LANDS HIGHWAY, WHITE MOUNTAIN NATIONAL FOREST, PROJECT NH PFH WMNF(FLT), FOREST HIGHWAY 5 NEW HAMPSHIRE 112, LOST RIVER ROAD, GRAFTON COUNTY, NEW HAMPSHIRE, PREPARED BY U.S. DEPARTMENT OF TRANSPORTATION, JUNE 2014.

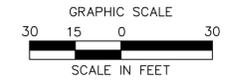


NO.	REVISION	DATE	DRWN	CHKD	APPRV.



Transmission Business

NPT
WMNF
SURVEY BASELINE PLAN
SCALE: 1"=30'
DATE: 10/27/17

DES: CHK:
DRW: APR:
TOWN: WOODSTOCK
TRANSMISSION LINE: WMNF
MILE NO:
DISCIPLINE/SHT NO:
SHEET OF
WMNFS154

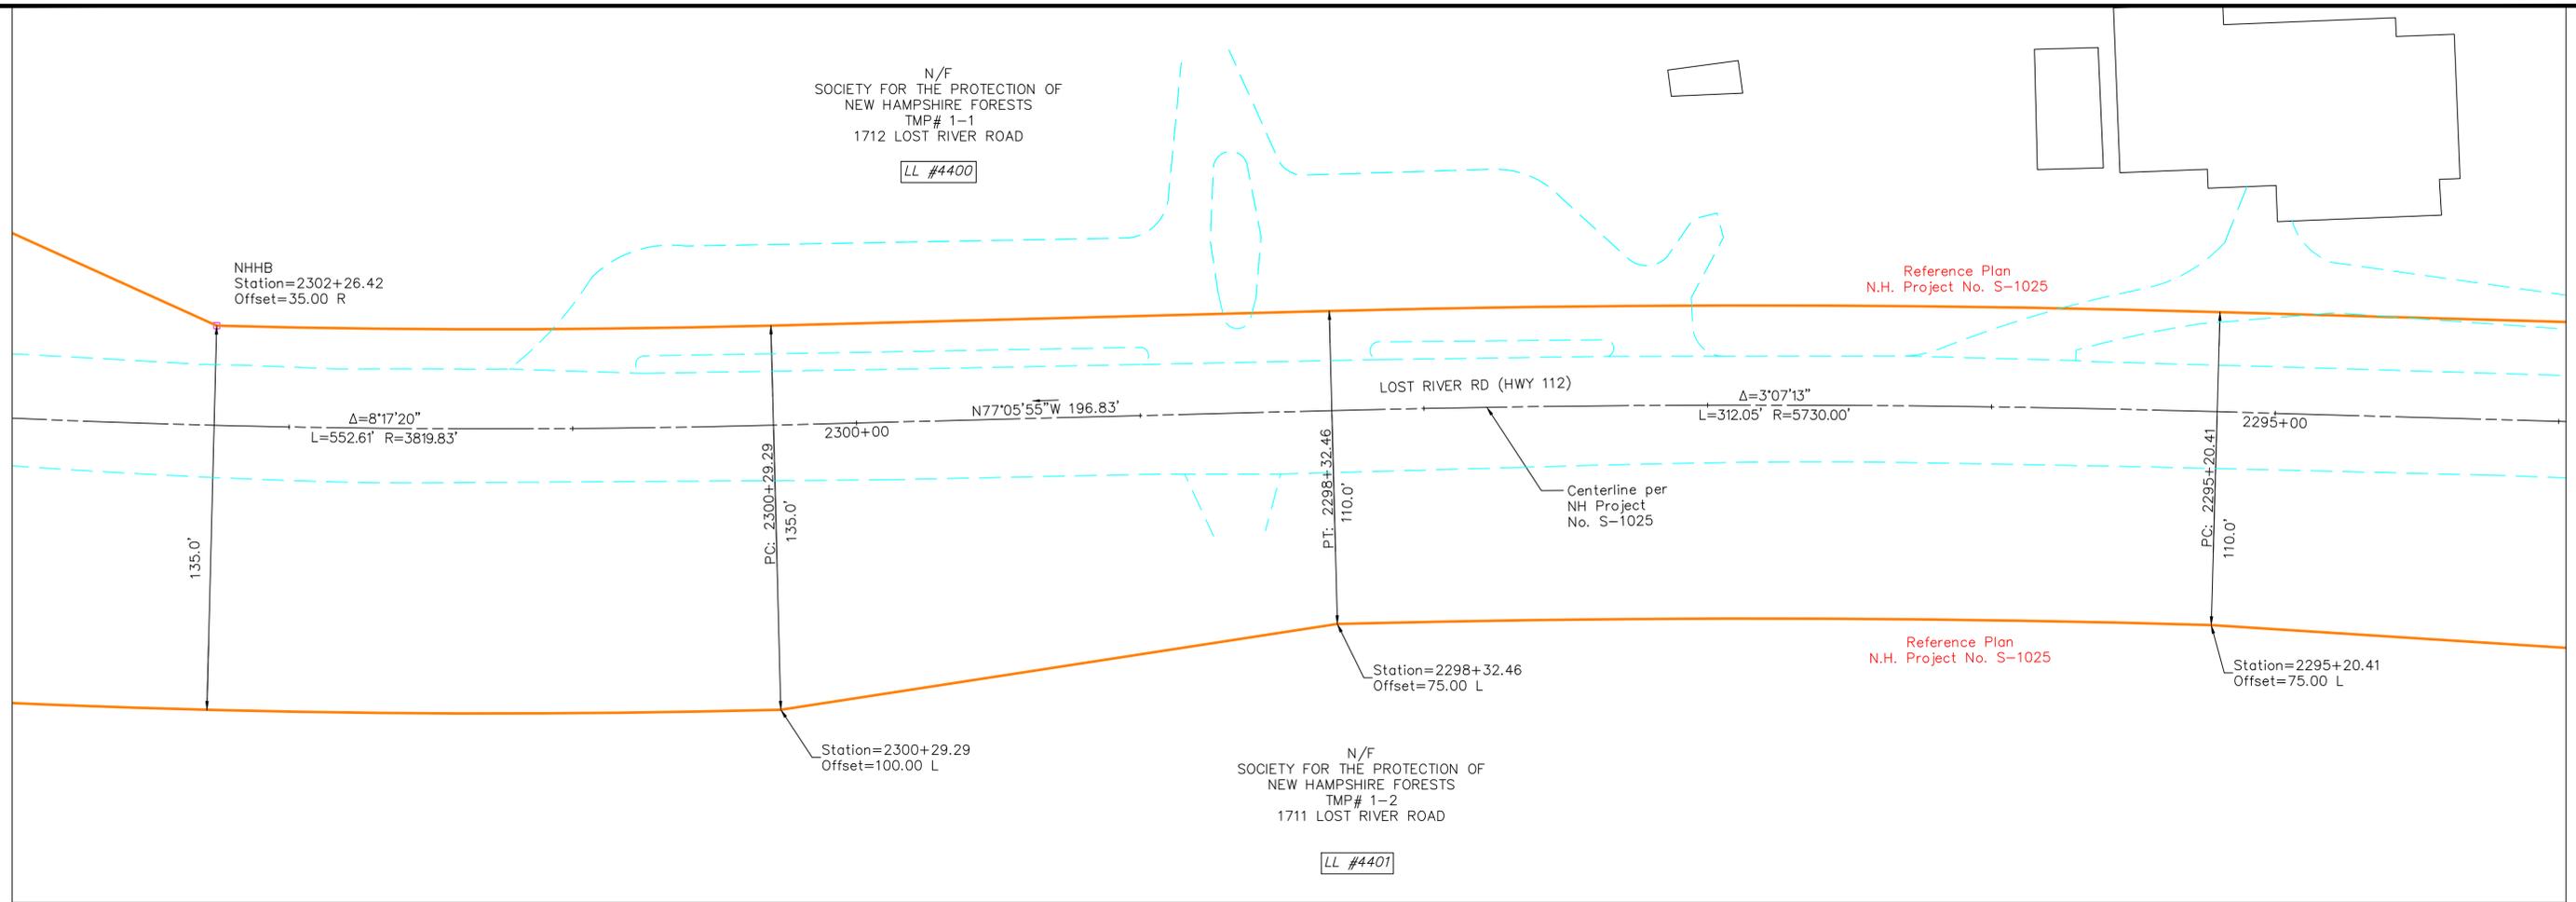


LEGEND:

- RIGHT OF WAY PER NHDOT-ROW PLANS AND/OR COMMISSIONER'S RETURN OF LAYOUT
- RIGHT OF WAY PER HISTORIC TOWN AND/OR COUNTY LAYOUT
- ROW OF WAY PER PRESCRIPTION
- RECORD PLAN PER INSUFFICIENT MONUMENTS
- RECORD PLAN PER LIMITED MONUMENTS
- RECORD PLAN PER SUFFICIENT MONUMENTS
- EDGE OF PAVEMENT / EDGE OF GRAVEL
- SURVEY BASELINE
- STONE WALL
- EXISTING BUILDING
- ABUTTER TAX MAP LINE
- APPROXIMATE RAILROAD ROW SIDELINE
- I.PIN FOUND
- GRANITE / CONC. BOUND FOUND
- WATER COURSE

RIGHT OF WAY SOURCE RECORDS ROUTE 112:

1. GRAFTON COUNTY LAYOUT, BOOK 1, PAGE 298, 1830, THREE RODS WIDE.
2. GRAFTON COUNTY LAYOUT, BOOK 1, PAGE 303, 1840, THREE RODS WIDE.
3. PLAN OF RELOCATION OF PART OF LOST RIVER STATE AID ROAD AT CLARK'S TURN - SO CALLED - IN TOWN OF WOODSTOCK AUGUST 1941.
4. LAYOUT OF LOST RIVER ROAD STATE OF NEW HAMPSHIRE PROJECT NO. S-2904 APPROVED SEPTEMBER 1956.
5. LAYOUT OF LOST RIVER ROAD STATE OF NEW HAMPSHIRE PROJECT NO. S-1025 APPROVED MAY 1969.
6. LAYOUT OF LOST RIVER ROAD STATE OF NEW HAMPSHIRE PROJECT NO. 10052 APPROVED AUGUST 1994.
7. LAYOUT OF LOST RIVER ROAD STATE OF NEW HAMPSHIRE PROJECT NO. 12971 APPROVED JULY 2004.
8. EMERGENCY RELIEF PROJECT NH RTE 112 STATE OF NEW HAMPSHIRE PROJECT NO. S-4293 AND S-4294 APPROVED OCTOBER 1961.
9. HIGHWAY EASEMENT PLANS FOR CONSTRUCTED NEW HAMPSHIRE PUBLIC LANDS HIGHWAY, WHITE MOUNTAIN NATIONAL FOREST, PROJECT NH PFH WMNF(FLT), FOREST HIGHWAY 5 NEW HAMPSHIRE 112, LOST RIVER ROAD, GRAFTON COUNTY, NEW HAMPSHIRE, PREPARED BY U.S. DEPARTMENT OF TRANSPORTATION, JUNE 2014.

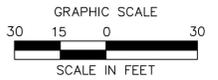


NO.	REVISION	DATE	DRWN	CHKD	APPRV.



Transmission
Business

NPT
WMNF
SURVEY BASELINE PLAN
SCALE: 1"=30'
DATE: 10/27/17

DES: CHK:
DRW: APR:
TOWN:
WOODSTOCK
TRANSMISSION LINE:
WMNF
MILE NO:
DISCIPLINE/SHT NO:
SHEET OF
WMNFS153

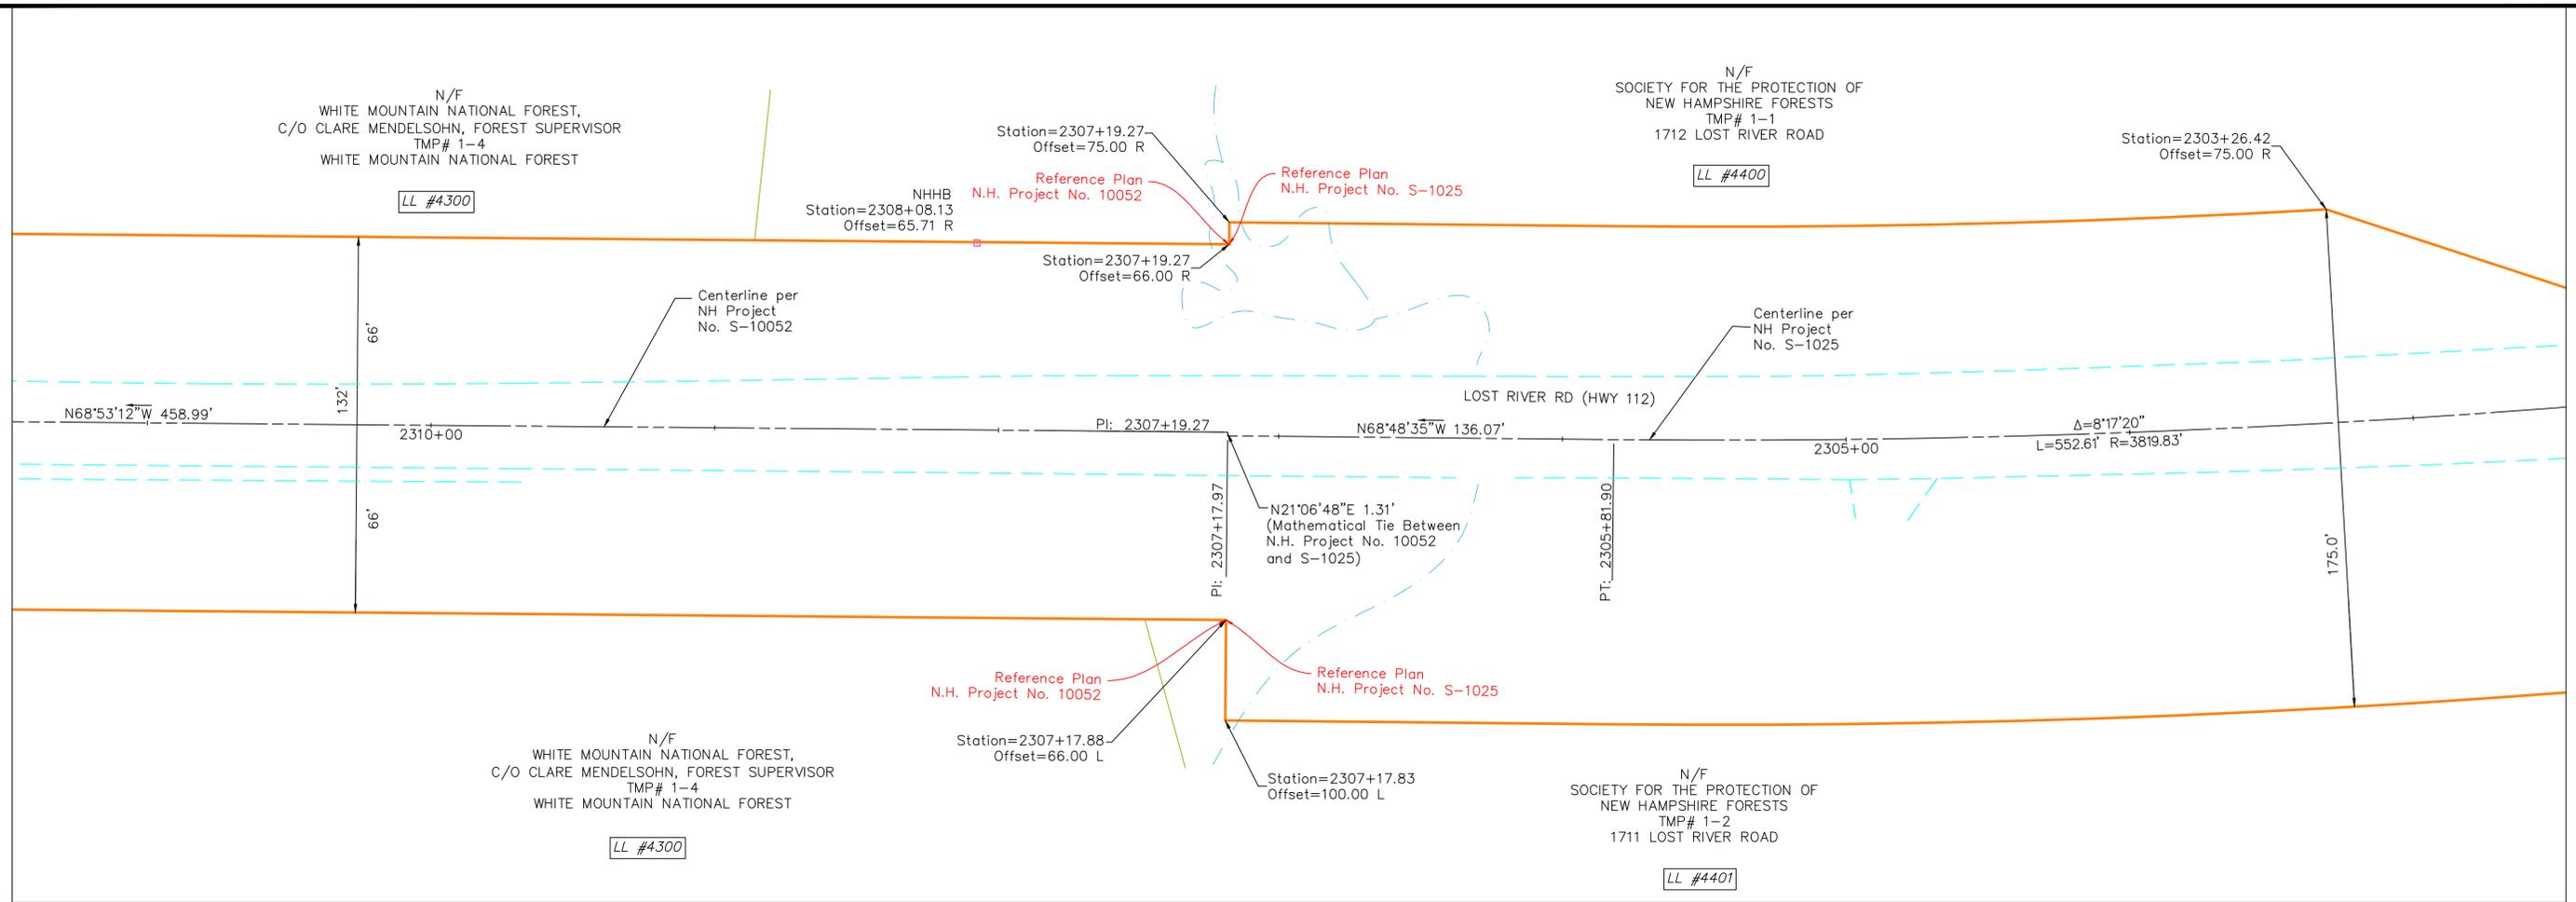


LEGEND:


- RIGHT OF WAY PER NHDOT-ROW PLANS AND/OR COMMISSIONER'S RETURN OF LAYOUT
- RIGHT OF WAY PER HISTORIC TOWN AND/OR COUNTY LAYOUT
- ROW OF WAY PER PRESCRIPTION
- RECORD PLAN PER INSUFFICIENT MONUMENTS
- RECORD PLAN PER LIMITED MONUMENTS
- RECORD PLAN PER SUFFICIENT MONUMENTS
- EDGE OF PAVEMENT / EDGE OF GRAVEL
- SURVEY BASELINE
- STONE WALL
- EXISTING BUILDING
- ABUTTER TAX MAP LINE
- APPROXIMATE RAILROAD ROW SIDELINE
- I.PIN FOUND
- GRANITE / CONC. BOUND FOUND
- WATER COURSE

RIGHT OF WAY SOURCE RECORDS ROUTE 112:

1. GRAFTON COUNTY LAYOUT, BOOK 1, PAGE 298, 1830, THREE RODS WIDE.
2. GRAFTON COUNTY LAYOUT, BOOK 1, PAGE 303, 1840, THREE RODS WIDE.
3. PLAN OF RELOCATION OF PART OF LOST RIVER STATE AID ROAD AT CLARKS TURN - SO CALLED - IN TOWN OF WOODSTOCK AUGUST 1941.
4. LAYOUT OF LOST RIVER ROAD STATE OF NEW HAMPSHIRE PROJECT NO. S-2904 APPROVED SEPTEMBER 1956.
5. LAYOUT OF LOST RIVER ROAD STATE OF NEW HAMPSHIRE PROJECT NO. S-1025 APPROVED MAY 1969.
6. LAYOUT OF LOST RIVER ROAD STATE OF NEW HAMPSHIRE PROJECT NO. 10052 APPROVED AUGUST 1994.
7. LAYOUT OF LOST RIVER ROAD STATE OF NEW HAMPSHIRE PROJECT NO. 12971 APPROVED JULY 2004.
8. EMERGENCY RELIEF PROJECT NH RTE 112 STATE OF NEW HAMPSHIRE PROJECT NO. S-4293 AND S-4294 APPROVED OCTOBER 1961.
9. HIGHWAY EASEMENT PLANS FOR CONSTRUCTED NEW HAMPSHIRE PUBLIC LANDS HIGHWAY, WHITE MOUNTAIN NATIONAL FOREST, PROJECT NH PFH WMNF(FLT), FOREST HIGHWAY 5 NEW HAMPSHIRE 112, LOST RIVER ROAD, GRAFTON COUNTY, NEW HAMPSHIRE, PREPARED BY U.S. DEPARTMENT OF TRANSPORTATION, JUNE 2014.

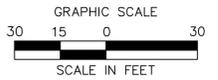


NO.	REVISION	DATE	DRWN	CHKD	APPRV.

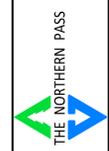

Transmission Business

NPT
WMNF
SURVEY BASELINE PLAN
SCALE: 1"=30'
DATE: 10/27/17

DES: CHK:
DRW: APR:
TOWN: WOODSTOCK
TRANSMISSION LINE: WMNF
MILE NO:
DISCIPLINE/SHT NO:
SHEET OF
WMNFS152

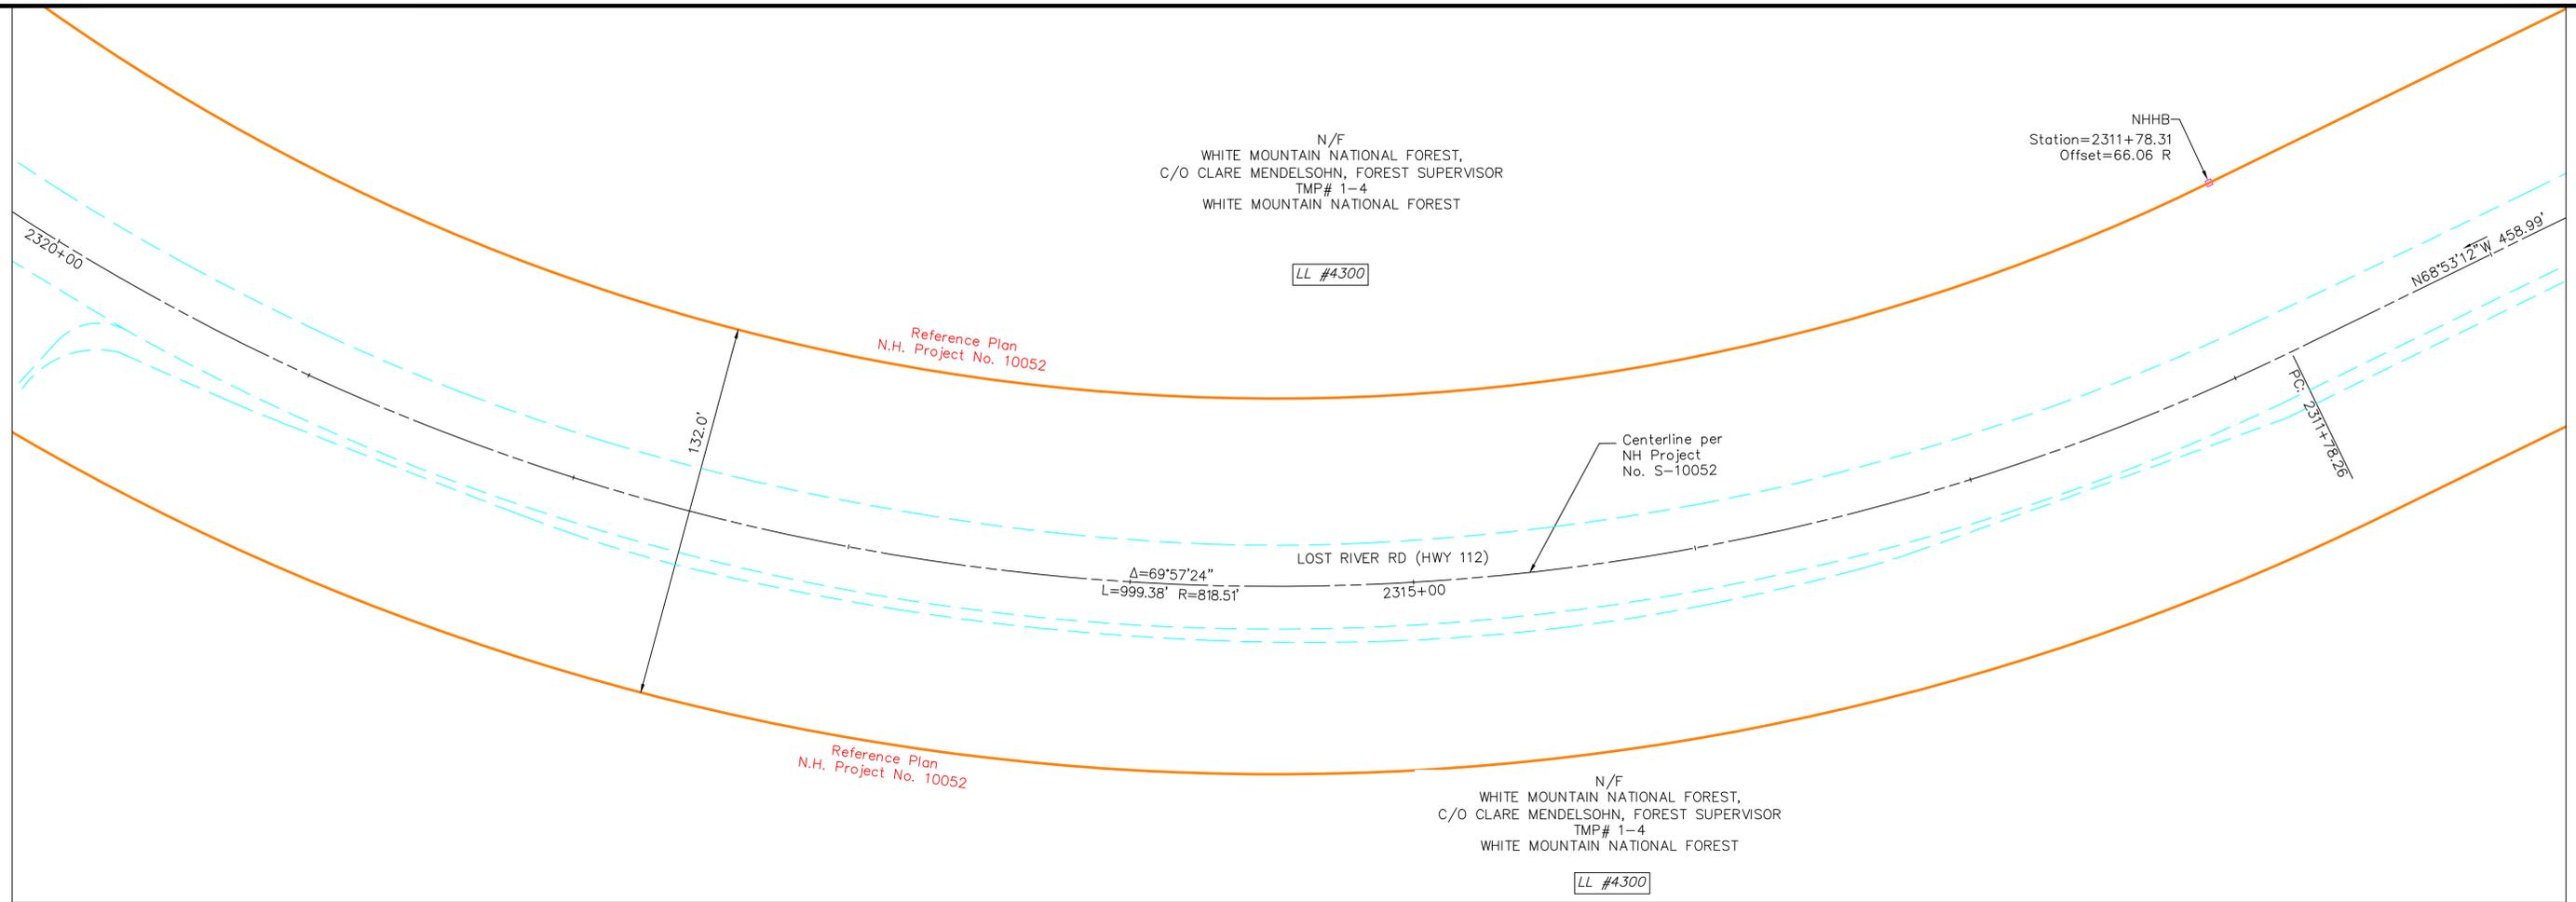


LEGEND:

- RIGHT OF WAY PER NHDOT-ROW PLANS AND/OR COMMISSIONER'S RETURN OF LAYOUT
- RIGHT OF WAY PER HISTORIC TOWN AND/OR COUNTY LAYOUT
- ROW OF WAY PER PRESCRIPTION
- RECORD PLAN PER INSUFFICIENT MONUMENTS
- RECORD PLAN PER LIMITED MONUMENTS
- RECORD PLAN PER SUFFICIENT MONUMENTS
- EDGE OF PAVEMENT / EDGE OF GRAVEL
- SURVEY BASELINE
- STONE WALL
- EXISTING BUILDING
- ABUTTER TAX MAP LINE
- APPROXIMATE RAILROAD ROW SIDELINE
- I.PIN FOUND
- GRANITE / CONC. BOUND FOUND
- WATER COURSE

RIGHT OF WAY SOURCE RECORDS ROUTE 112:

1. GRAFTON COUNTY LAYOUT, BOOK 1, PAGE 298, 1830, THREE RODS WIDE.
2. GRAFTON COUNTY LAYOUT, BOOK 1, PAGE 303, 1840, THREE RODS WIDE.
3. PLAN OF RELOCATION OF PART OF LOST RIVER STATE AID ROAD AT CLARK'S TURN - SO CALLED - IN TOWN OF WOODSTOCK AUGUST 1941.
4. LAYOUT OF LOST RIVER ROAD STATE OF NEW HAMPSHIRE PROJECT NO. S-2904 APPROVED SEPTEMBER 1956.
5. LAYOUT OF LOST RIVER ROAD STATE OF NEW HAMPSHIRE PROJECT NO. S-1025 APPROVED MAY 1969.
6. LAYOUT OF LOST RIVER ROAD STATE OF NEW HAMPSHIRE PROJECT NO. 10052 APPROVED AUGUST 1994.
7. LAYOUT OF LOST RIVER ROAD STATE OF NEW HAMPSHIRE PROJECT NO. 12971 APPROVED JULY 2004.
8. EMERGENCY RELIEF PROJECT NH RTE 112 STATE OF NEW HAMPSHIRE PROJECT NO. S-4293 AND S-4294 APPROVED OCTOBER 1961.
9. HIGHWAY EASEMENT PLANS FOR CONSTRUCTED NEW HAMPSHIRE PUBLIC LANDS HIGHWAY, WHITE MOUNTAIN NATIONAL FOREST, PROJECT NH PFH WMNF(FLT), FOREST HIGHWAY 5 NEW HAMPSHIRE 112, LOST RIVER ROAD, GRAFTON COUNTY, NEW HAMPSHIRE, PREPARED BY U.S. DEPARTMENT OF TRANSPORTATION, JUNE 2014.

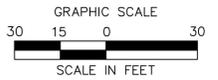

NO.	REVISION	DATE	DRWN	CHKD	APPRV.



Transmission Business

A


NPT
 WMNF
 SURVEY BASELINE PLAN
 DATE: 10/27/17
 SCALE: 1"=30'

DES: CHK:
 DRW: APR:
 TOWN:
 WOODSTOCK
 TRANSMISSION LINE:
 WMNF
 MILE NO:
 DISCIPLINE/SHT NO:
 SHEET OF
 WMNFS151

N/F
WHITE MOUNTAIN NATIONAL FOREST,
C/O CLARE MENDELSON, FOREST SUPERVISOR
TMP# 1-4
WHITE MOUNTAIN NATIONAL FOREST

LL #4300

Reference Plan
N.H. Project No. 10052

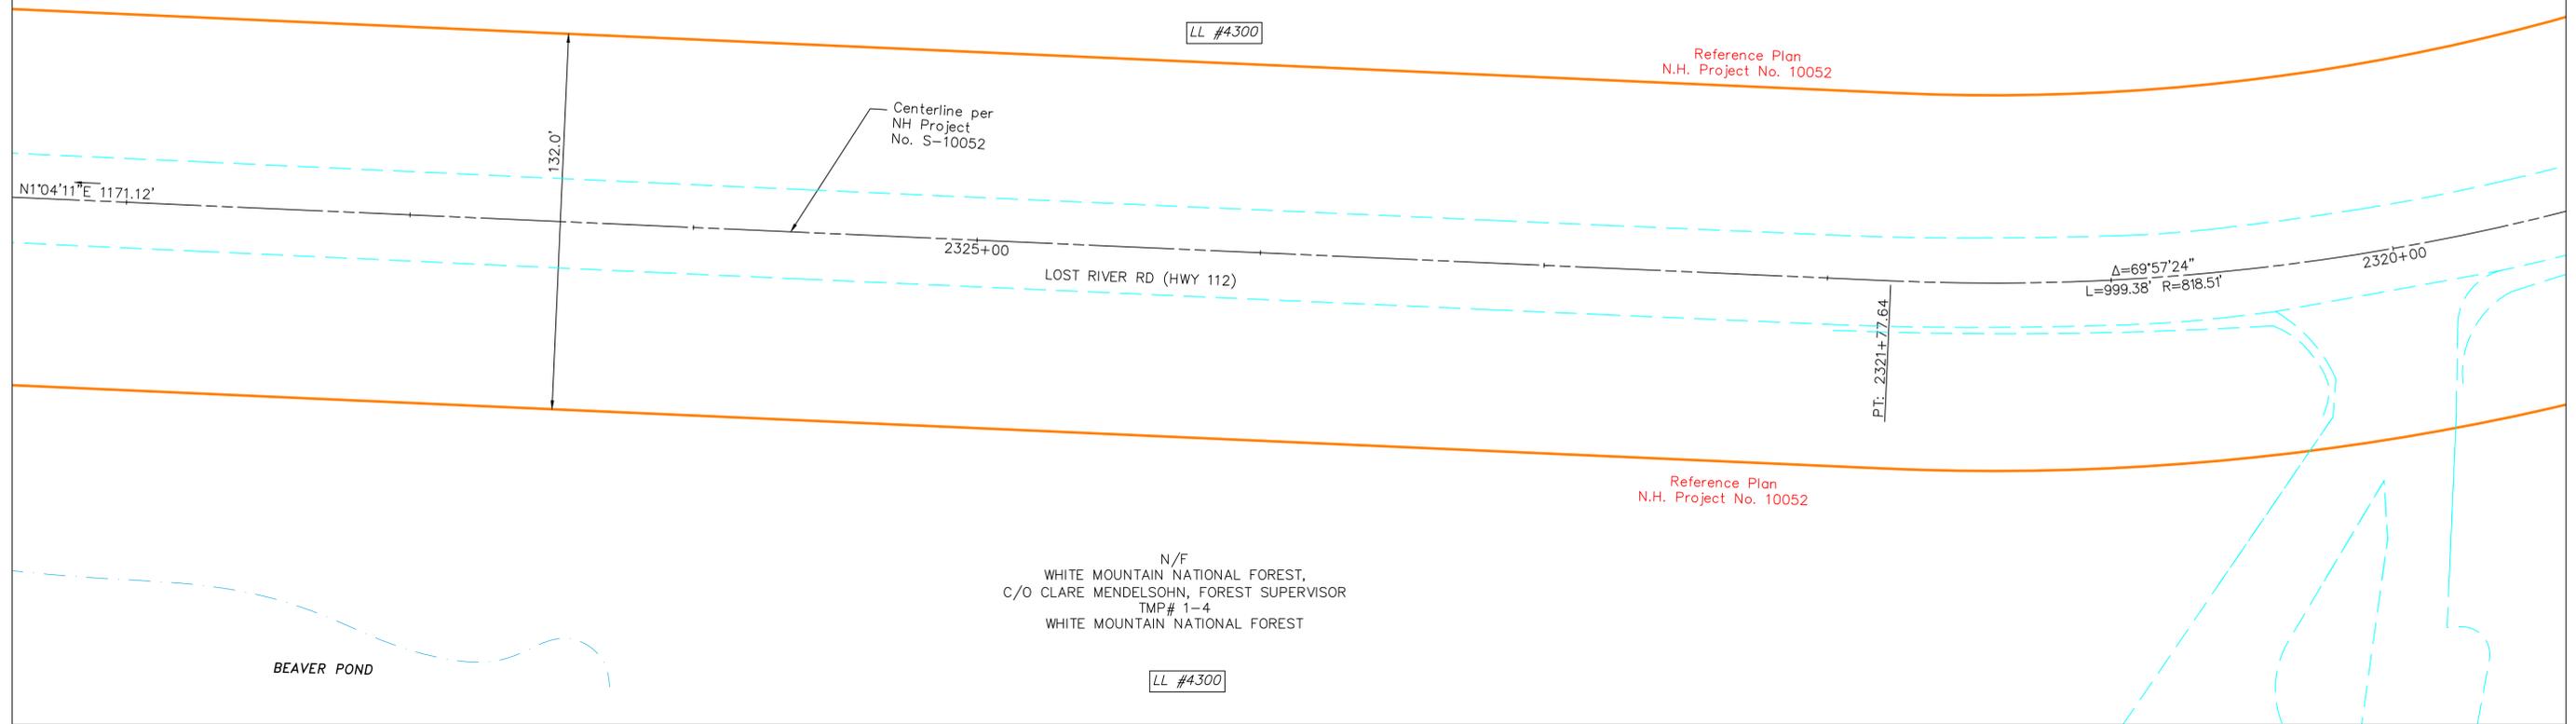

N/F
WHITE MOUNTAIN NATIONAL FOREST,
C/O CLARE MENDELSON, FOREST SUPERVISOR
TMP# 1-4
WHITE MOUNTAIN NATIONAL FOREST

LL #4300



Reference Plan
N.H. Project No. 10052

LEGEND:

- RIGHT OF WAY PER NHDOT-ROW PLANS AND/OR COMMISSIONER'S RETURN OF LAYOUT
- RIGHT OF WAY PER HISTORIC TOWN AND/OR COUNTY LAYOUT
- ROW OF WAY PER PRESCRIPTION
- RECORD PLAN PER INSUFFICIENT MONUMENTS
- RECORD PLAN PER LIMITED MONUMENTS
- RECORD PLAN PER SUFFICIENT MONUMENTS
- EDGE OF PAVEMENT / EDGE OF GRAVEL
- SURVEY BASELINE
- STONE WALL
- EXISTING BUILDING
- ABUTTER TAX MAP LINE
- APPROXIMATE RAILROAD ROW SIDELINE
- I.PIN FOUND
- GRANITE / CONC. BOUND FOUND
- WATER COURSE

RIGHT OF WAY SOURCE RECORDS ROUTE 112:

1. GRAFTON COUNTY LAYOUT, BOOK 1, PAGE 298, 1830, THREE RODS WIDE.
2. GRAFTON COUNTY LAYOUT, BOOK 1, PAGE 303, 1840, THREE RODS WIDE.
3. PLAN OF RELOCATION OF PART OF LOST RIVER STATE AID ROAD AT CLARK'S TURN - SO CALLED - IN TOWN OF WOODSTOCK AUGUST 1941.
4. LAYOUT OF LOST RIVER ROAD STATE OF NEW HAMPSHIRE PROJECT NO. S-2904 APPROVED SEPTEMBER 1956.
5. LAYOUT OF LOST RIVER ROAD STATE OF NEW HAMPSHIRE PROJECT NO. S-1025 APPROVED MAY 1969.
6. LAYOUT OF LOST RIVER ROAD STATE OF NEW HAMPSHIRE PROJECT NO. 10052 APPROVED AUGUST 1994.
7. LAYOUT OF LOST RIVER ROAD STATE OF NEW HAMPSHIRE PROJECT NO. 12971 APPROVED JULY 2004.
8. EMERGENCY RELIEF PROJECT NH RTE 112 STATE OF NEW HAMPSHIRE PROJECT NO. S-4293 AND S-4294 APPROVED OCTOBER 1961.
9. HIGHWAY EASEMENT PLANS FOR CONSTRUCTED NEW HAMPSHIRE PUBLIC LANDS HIGHWAY, WHITE MOUNTAIN NATIONAL FOREST, PROJECT NH PFH WMNF(FLT), FOREST HIGHWAY 5 NEW HAMPSHIRE 112, LOST RIVER ROAD, GRAFTON COUNTY, NEW HAMPSHIRE, PREPARED BY U.S. DEPARTMENT OF TRANSPORTATION, JUNE 2014.

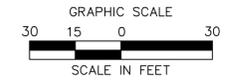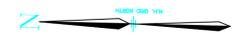

NO.	REVISION	DATE	DRWN	CHKD	APPRV.



Transmission Business

A


NPT
WMNF
SURVEY BASELINE PLAN
SCALE: 1"=30'
DATE: 10/27/17

DES: CHK:
DRW: APR:
TOWN:
WOODSTOCK
TRANSMISSION LINE:
WMNF
MILE NO:
DISCIPLINE/SHT NO:
SHEET OF
WMNFS150

N/F
WHITE MOUNTAIN NATIONAL FOREST,
C/O CLARE MENDELSON, FOREST SUPERVISOR
TMP# 1-4
WHITE MOUNTAIN NATIONAL FOREST

LL #4300

Reference Plan
N.H. Project No. 10052

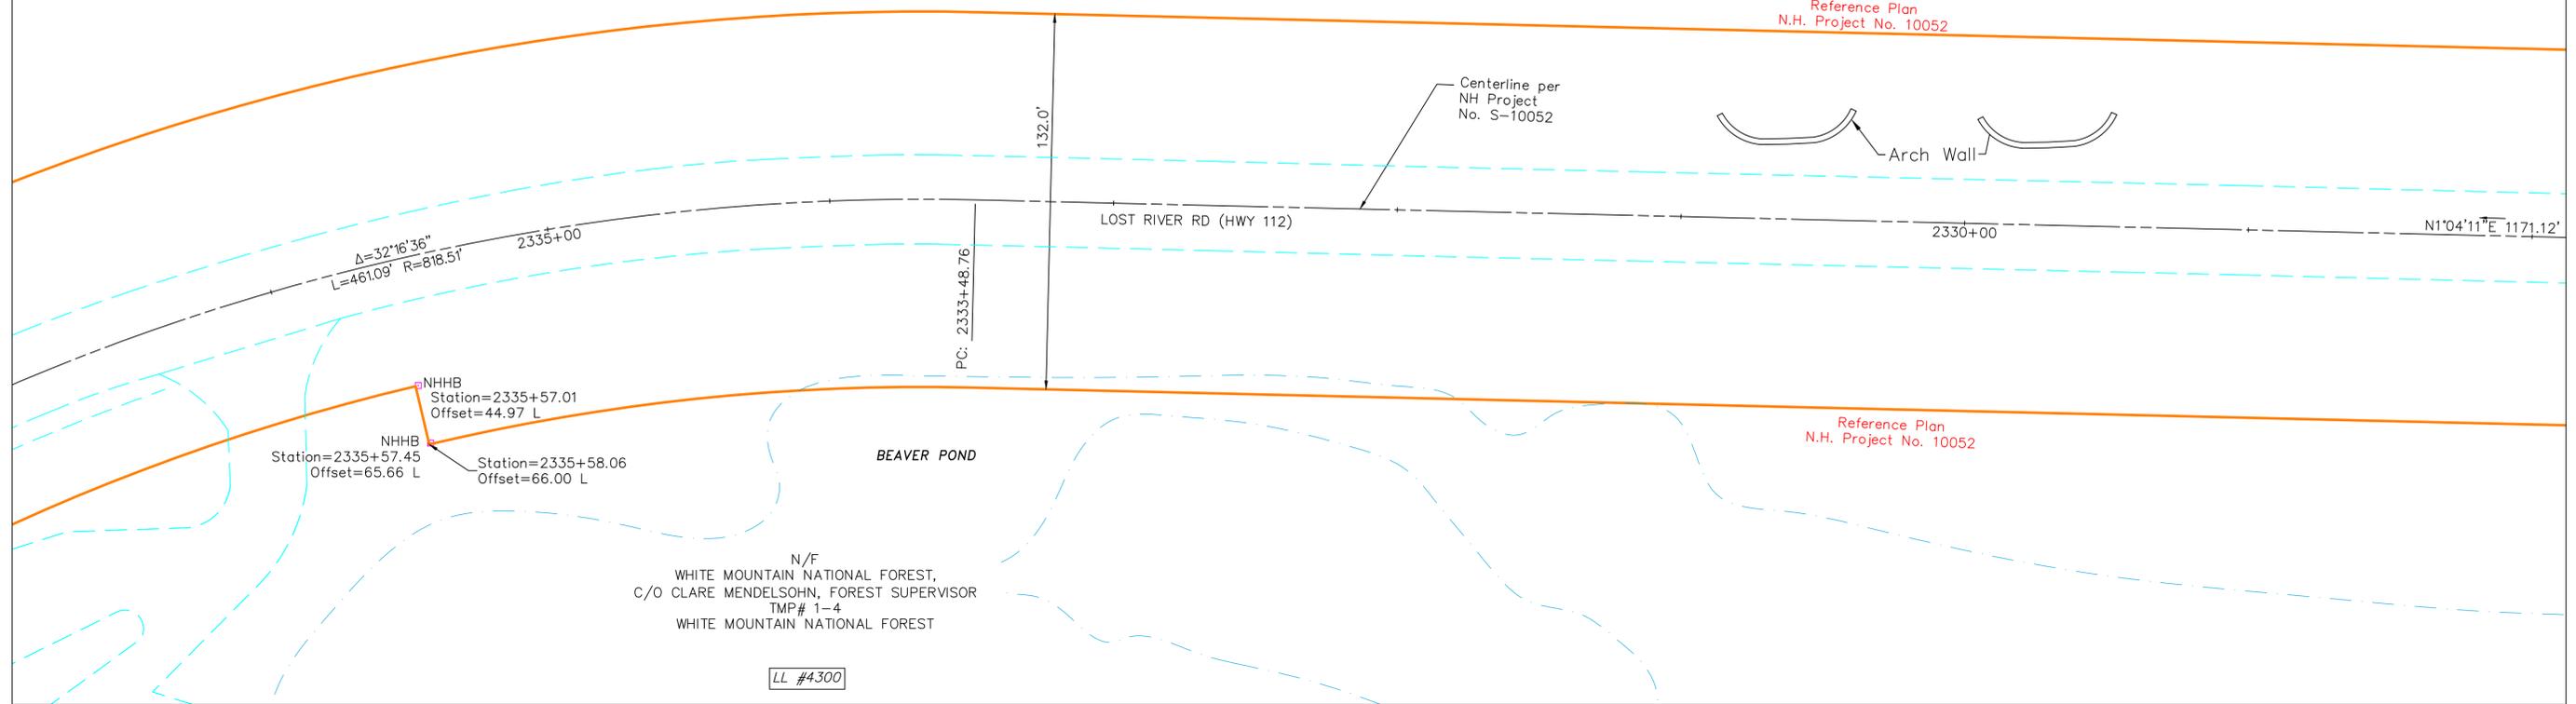


LEGEND:

- RIGHT OF WAY PER NHDOT-ROW PLANS AND/OR COMMISSIONER'S RETURN OF LAYOUT
- RIGHT OF WAY PER HISTORIC TOWN AND/OR COUNTY LAYOUT
- ROW OF WAY PER PRESCRIPTION
- RECORD PLAN PER INSUFFICIENT MONUMENTS
- RECORD PLAN PER LIMITED MONUMENTS
- RECORD PLAN PER SUFFICIENT MONUMENTS
- EDGE OF PAVEMENT / EDGE OF GRAVEL
- SURVEY BASELINE
- STONE WALL
- EXISTING BUILDING
- ABUTTER TAX MAP LINE
- APPROXIMATE RAILROAD ROW SIDELINE
- I.PIN FOUND
- GRANITE / CONC. BOUND FOUND
- WATER COURSE

RIGHT OF WAY SOURCE RECORDS ROUTE 112:

1. GRAFTON COUNTY LAYOUT, BOOK 1, PAGE 298, 1830, THREE RODS WIDE.
2. GRAFTON COUNTY LAYOUT, BOOK 1, PAGE 303, 1840, THREE RODS WIDE.
3. PLAN OF RELOCATION OF PART OF LOST RIVER STATE AID ROAD AT CLARK'S TURN - SO CALLED - IN TOWN OF WOODSTOCK AUGUST 1941.
4. LAYOUT OF LOST RIVER ROAD STATE OF NEW HAMPSHIRE PROJECT NO. S-2904 APPROVED SEPTEMBER 1956.
5. LAYOUT OF LOST RIVER ROAD STATE OF NEW HAMPSHIRE PROJECT NO. S-1025 APPROVED MAY 1969.
6. LAYOUT OF LOST RIVER ROAD STATE OF NEW HAMPSHIRE PROJECT NO. 10052 APPROVED AUGUST 1994.
7. LAYOUT OF LOST RIVER ROAD STATE OF NEW HAMPSHIRE PROJECT NO. 12971 APPROVED JULY 2004.
8. EMERGENCY RELIEF PROJECT NH RTE 112 STATE OF NEW HAMPSHIRE PROJECT NO. S-4293 AND S-4294 APPROVED OCTOBER 1961.
9. HIGHWAY EASEMENT PLANS FOR CONSTRUCTED NEW HAMPSHIRE PUBLIC LANDS HIGHWAY, WHITE MOUNTAIN NATIONAL FOREST, PROJECT NH PFH WMNF(FLT), FOREST HIGHWAY 5 NEW HAMPSHIRE 112, LOST RIVER ROAD, GRAFTON COUNTY, NEW HAMPSHIRE, PREPARED BY U.S. DEPARTMENT OF TRANSPORTATION, JUNE 2014.

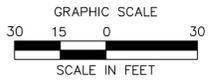


NO.	REVISION	DATE	DRWN	CHKD	APPRV.



Transmission Business

NPT
WMNF
SURVEY BASELINE PLAN
SCALE: 1"=30'
DATE: 10/27/17

DES: CHK:
DRW: APR:
TOWN: WOODSTOCK
TRANSMISSION LINE: WMNF
MILE NO:
DISCIPLINE/SHT NO:
SHEET OF
WMNFS149

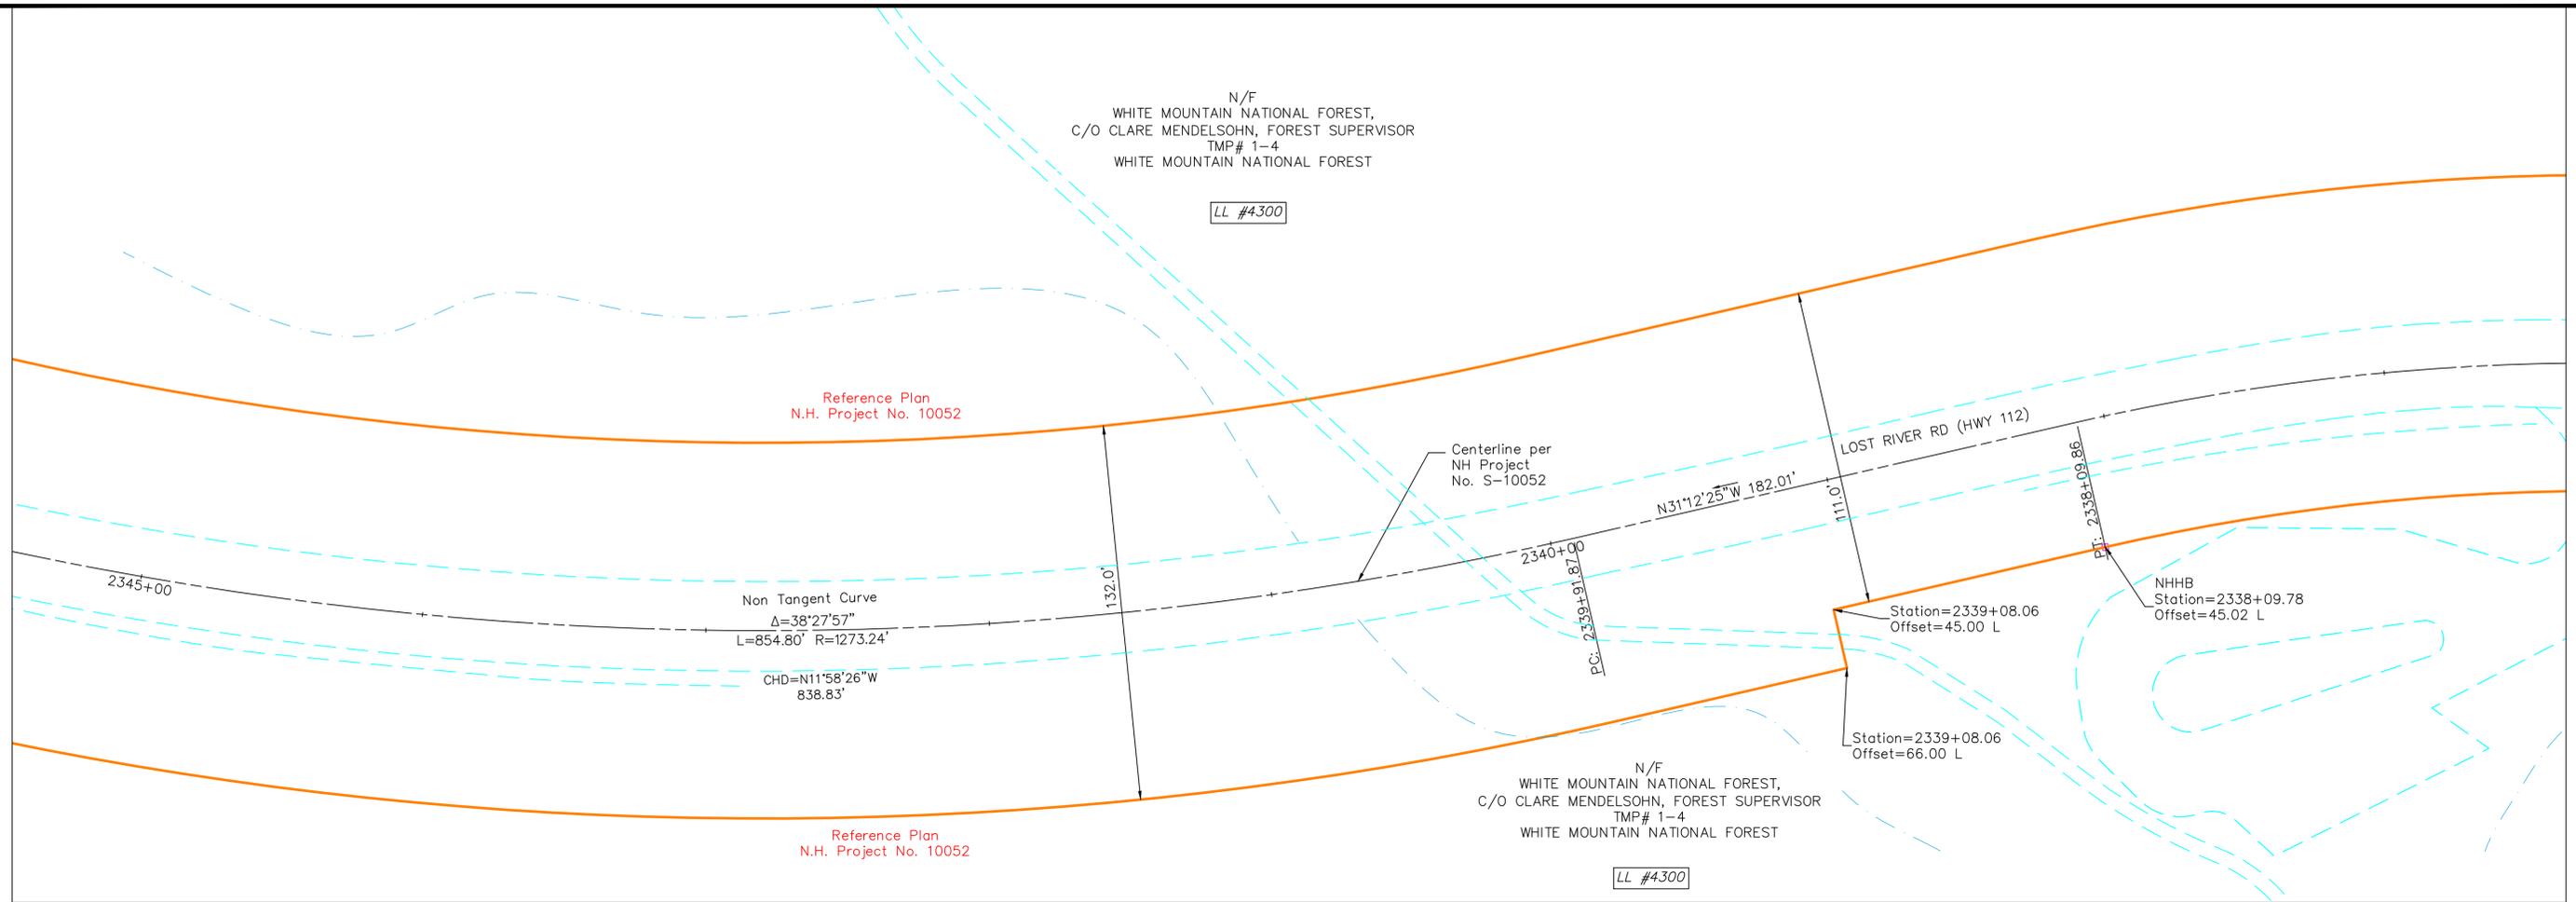

N/F
WHITE MOUNTAIN NATIONAL FOREST,
C/O CLARE MENDELSON, FOREST SUPERVISOR
TMP# 1-4
WHITE MOUNTAIN NATIONAL FOREST

LL #4300

Reference Plan
N.H. Project No. 10052

Centerline per
NH Project
No. S-10052

LOST RIVER RD (HWY 112)

N31°12'25\"/>

PT. 2338+09.86

NHHB
Station=2338+09.78
Offset=45.02 L

Station=2339+08.06
Offset=45.00 L

Station=2339+08.06
Offset=66.00 L

Non Tangent Curve
Δ=38°27'57\"/>

CHD=N11°58'26\"/>

N/F
WHITE MOUNTAIN NATIONAL FOREST,
C/O CLARE MENDELSON, FOREST SUPERVISOR
TMP# 1-4
WHITE MOUNTAIN NATIONAL FOREST

LL #4300


Reference Plan
N.H. Project No. 10052

LEGEND:

- RIGHT OF WAY PER NHDOT-ROW PLANS AND/OR COMMISSIONER'S RETURN OF LAYOUT
- RIGHT OF WAY PER HISTORIC TOWN AND/OR COUNTY LAYOUT
- ROW OF WAY PER PRESCRIPTION
- RECORD PLAN PER INSUFFICIENT MONUMENTS
- RECORD PLAN PER LIMITED MONUMENTS
- RECORD PLAN PER SUFFICIENT MONUMENTS
- EDGE OF PAVEMENT / EDGE OF GRAVEL
- SURVEY BASELINE
- STONE WALL
- EXISTING BUILDING
- ABUTTER TAX MAP LINE
- APPROXIMATE RAILROAD ROW SIDELINE
- I.PIN FOUND
- GRANITE / CONC. BOUND FOUND
- WATER COURSE

RIGHT OF WAY SOURCE RECORDS ROUTE 112:

1. GRAFTON COUNTY LAYOUT, BOOK 1, PAGE 298, 1830, THREE RODS WIDE.
2. GRAFTON COUNTY LAYOUT, BOOK 1, PAGE 303, 1840, THREE RODS WIDE.
3. PLAN OF RELOCATION OF PART OF LOST RIVER STATE AID ROAD AT CLARK'S TURN - SO CALLED - IN TOWN OF WOODSTOCK AUGUST 1941.
4. LAYOUT OF LOST RIVER ROAD STATE OF NEW HAMPSHIRE PROJECT NO. S-2904 APPROVED SEPTEMBER 1956.
5. LAYOUT OF LOST RIVER ROAD STATE OF NEW HAMPSHIRE PROJECT NO. S-1025 APPROVED MAY 1969.
6. LAYOUT OF LOST RIVER ROAD STATE OF NEW HAMPSHIRE PROJECT NO. 10052 APPROVED AUGUST 1994.
7. LAYOUT OF LOST RIVER ROAD STATE OF NEW HAMPSHIRE PROJECT NO. 12971 APPROVED JULY 2004.
8. EMERGENCY RELIEF PROJECT NH RTE 112 STATE OF NEW HAMPSHIRE PROJECT NO. S-4293 AND S-4294 APPROVED OCTOBER 1961.
9. HIGHWAY EASEMENT PLANS FOR CONSTRUCTED NEW HAMPSHIRE PUBLIC LANDS HIGHWAY, WHITE MOUNTAIN NATIONAL FOREST, PROJECT NH PFH WMNF(FLT), FOREST HIGHWAY 5 NEW HAMPSHIRE 112, LOST RIVER ROAD, GRAFTON COUNTY, NEW HAMPSHIRE, PREPARED BY U.S. DEPARTMENT OF TRANSPORTATION, JUNE 2014.

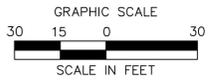


NO.	REVISION	DATE	DRWN	CHKD	APPRV.



Transmission Business

NPT
WMNF
SURVEY BASELINE PLAN
SCALE: 1"=30'
DATE: 10/27/17

DES:	CHK:
DRW:	APR:
TOWN:	WOODSTOCK
TRANSMISSION LINE:	WMNF
MILE NO:	
DISCIPLINE/SHT NO:	
SHEET OF	


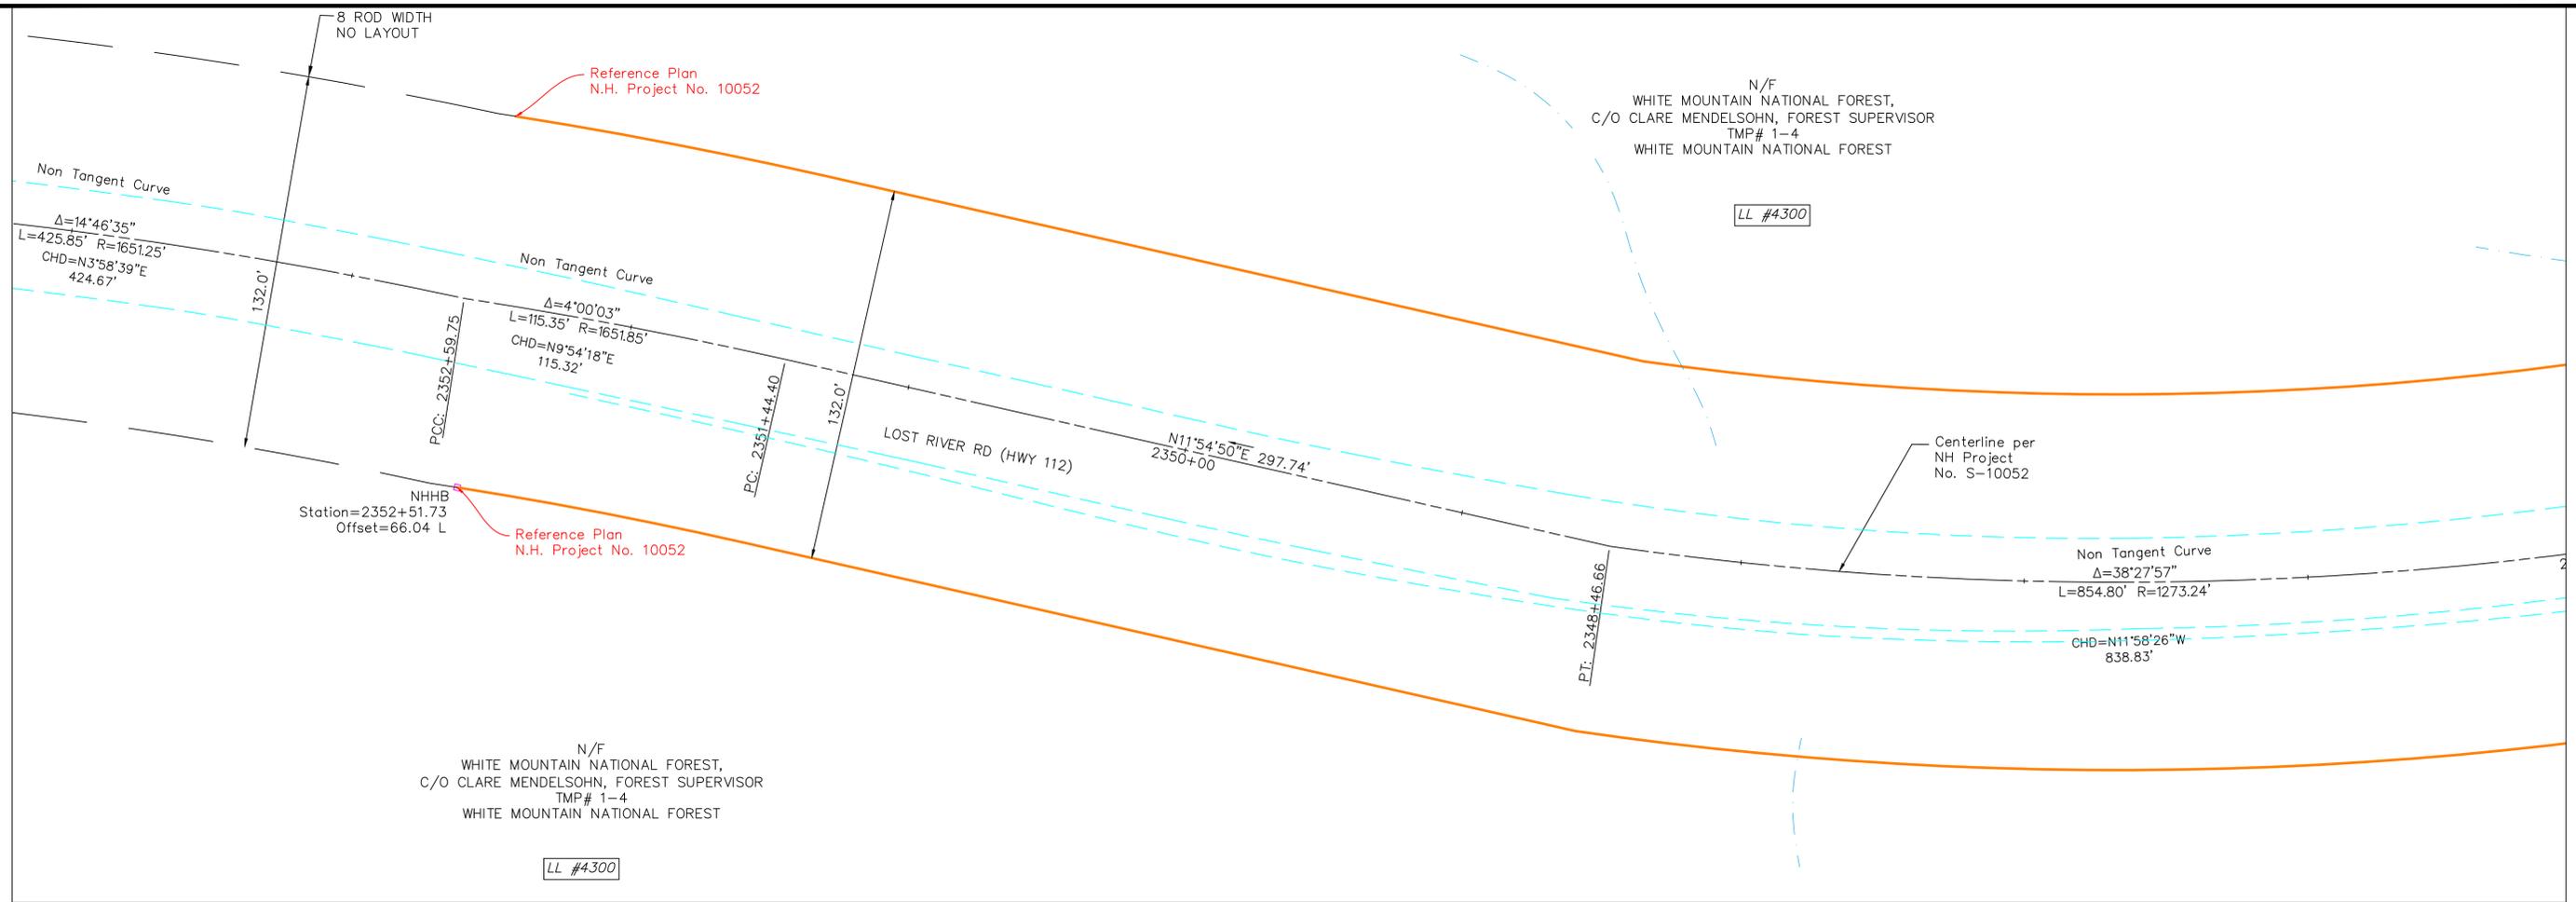


LEGEND:

- RIGHT OF WAY PER NHDOT-ROW PLANS AND/OR COMMISSIONER'S RETURN OF LAYOUT
- RIGHT OF WAY PER HISTORIC TOWN AND/OR COUNTY LAYOUT
- ROW OF WAY PER PRESCRIPTION
- RECORD PLAN PER INSUFFICIENT MONUMENTS
- RECORD PLAN PER LIMITED MONUMENTS
- RECORD PLAN PER SUFFICIENT MONUMENTS
- EDGE OF PAVEMENT / EDGE OF GRAVEL
- SURVEY BASELINE
- STONE WALL
- EXISTING BUILDING
- ABUTTER TAX MAP LINE
- APPROXIMATE RAILROAD ROW SIDELINE
- I.PIN FOUND
- GRANITE / CONC. BOUND FOUND
- WATER COURSE

RIGHT OF WAY SOURCE RECORDS ROUTE 112:

1. GRAFTON COUNTY LAYOUT, BOOK 1, PAGE 298, 1830, THREE RODS WIDE.
2. GRAFTON COUNTY LAYOUT, BOOK 1, PAGE 303, 1840, THREE RODS WIDE.
3. PLAN OF RELOCATION OF PART OF LOST RIVER STATE AID ROAD AT CLARK'S TURN - SO CALLED - IN TOWN OF WOODSTOCK AUGUST 1941.
4. LAYOUT OF LOST RIVER ROAD STATE OF NEW HAMPSHIRE PROJECT NO. S-2904 APPROVED SEPTEMBER 1956.
5. LAYOUT OF LOST RIVER ROAD STATE OF NEW HAMPSHIRE PROJECT NO. S-1025 APPROVED MAY 1969.
6. LAYOUT OF LOST RIVER ROAD STATE OF NEW HAMPSHIRE PROJECT NO. 10052 APPROVED AUGUST 1994.
7. LAYOUT OF LOST RIVER ROAD STATE OF NEW HAMPSHIRE PROJECT NO. 12971 APPROVED JULY 2004.
8. EMERGENCY RELIEF PROJECT NH RTE 112 STATE OF NEW HAMPSHIRE PROJECT NO. S-4293 AND S-4294 APPROVED OCTOBER 1961.
9. HIGHWAY EASEMENT PLANS FOR CONSTRUCTED NEW HAMPSHIRE PUBLIC LANDS HIGHWAY, WHITE MOUNTAIN NATIONAL FOREST, PROJECT NH PFH WMNF(FLT), FOREST HIGHWAY 5 NEW HAMPSHIRE 112, LOST RIVER ROAD, GRAFTON COUNTY, NEW HAMPSHIRE, PREPARED BY U.S. DEPARTMENT OF TRANSPORTATION, JUNE 2014.

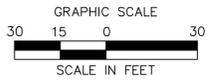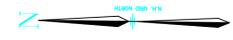

NO.	REVISION	DATE	DRWN	CHKD	APPRV.



Transmission Business

NPT
 WMNF
 SURVEY BASELINE PLAN
 DATE: 10/27/17
 SCALE: 1"=30'

DES:	CHK:
DRW:	APR:
TOWN:	WOODSTOCK
TRANSMISSION LINE:	WMNF
MILE NO:	
DISCIPLINE/SHT NO:	
SHEET OF	
WMNFS147	

N/F
 WHITE MOUNTAIN NATIONAL FOREST,
 C/O CLARE MENDELSON, FOREST SUPERVISOR
 TMP# 1-4
 WHITE MOUNTAIN NATIONAL FOREST

LL #4300



N/F
 WHITE MOUNTAIN NATIONAL FOREST,
 C/O CLARE MENDELSON, FOREST SUPERVISOR
 TMP# 1-4
 WHITE MOUNTAIN NATIONAL FOREST



LL #4300

LEGEND:

- RIGHT OF WAY PER NHDOT-ROW PLANS AND/OR COMMISSIONER'S RETURN OF LAYOUT
- RIGHT OF WAY PER HISTORIC TOWN AND/OR COUNTY LAYOUT
- ROW OF WAY PER PRESCRIPTION
- RECORD PLAN PER INSUFFICIENT MONUMENTS
- RECORD PLAN PER LIMITED MONUMENTS
- RECORD PLAN PER SUFFICIENT MONUMENTS
- EDGE OF PAVEMENT / EDGE OF GRAVEL
- SURVEY BASELINE
- STONE WALL
- EXISTING BUILDING
- ABUTTER TAX MAP LINE
- APPROXIMATE RAILROAD ROW SIDELINE
- I.PIN FOUND
- GRANITE / CONC. BOUND FOUND
- WATER COURSE

RIGHT OF WAY SOURCE RECORDS ROUTE 112:

1. GRAFTON COUNTY LAYOUT, BOOK 1, PAGE 298, 1830, THREE RODS WIDE.
2. GRAFTON COUNTY LAYOUT, BOOK 1, PAGE 303, 1840, THREE RODS WIDE.
3. PLAN OF RELOCATION OF PART OF LOST RIVER STATE AID ROAD AT CLARKS TURN - SO CALLED - IN TOWN OF WOODSTOCK AUGUST 1941.
4. LAYOUT OF LOST RIVER ROAD STATE OF NEW HAMPSHIRE PROJECT NO. S-2904 APPROVED SEPTEMBER 1956.
5. LAYOUT OF LOST RIVER ROAD STATE OF NEW HAMPSHIRE PROJECT NO. S-1025 APPROVED MAY 1969.
6. LAYOUT OF LOST RIVER ROAD STATE OF NEW HAMPSHIRE PROJECT NO. 10052 APPROVED AUGUST 1994.
7. LAYOUT OF LOST RIVER ROAD STATE OF NEW HAMPSHIRE PROJECT NO. 12971 APPROVED JULY 2004.
8. EMERGENCY RELIEF PROJECT NH RTE 112 STATE OF NEW HAMPSHIRE PROJECT NO. S-4293 AND S-4294 APPROVED OCTOBER 1961.
9. HIGHWAY EASEMENT PLANS FOR CONSTRUCTED NEW HAMPSHIRE PUBLIC LANDS HIGHWAY, WHITE MOUNTAIN NATIONAL FOREST, PROJECT NH PFH WMNF(FLT), FOREST HIGHWAY 5 NEW HAMPSHIRE 112, LOST RIVER ROAD, GRAFTON COUNTY, NEW HAMPSHIRE, PREPARED BY U.S. DEPARTMENT OF TRANSPORTATION, JUNE 2014.

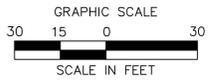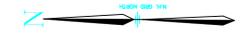


NO.	REVISION	DATE	DRWN	CHKD	APPRV.



Transmission Business

NPT
 WMNF
 SURVEY BASELINE PLAN
 DATE: 10/27/17
 SCALE: 1"=30'

DES:	CHK:
DRW:	APR:
TOWN:	WOODSTOCK
TRANSMISSION LINE:	WMNF
MILE NO:	
DISCIPLINE/SHT NO.	
SHEET OF	
WMNFS146	

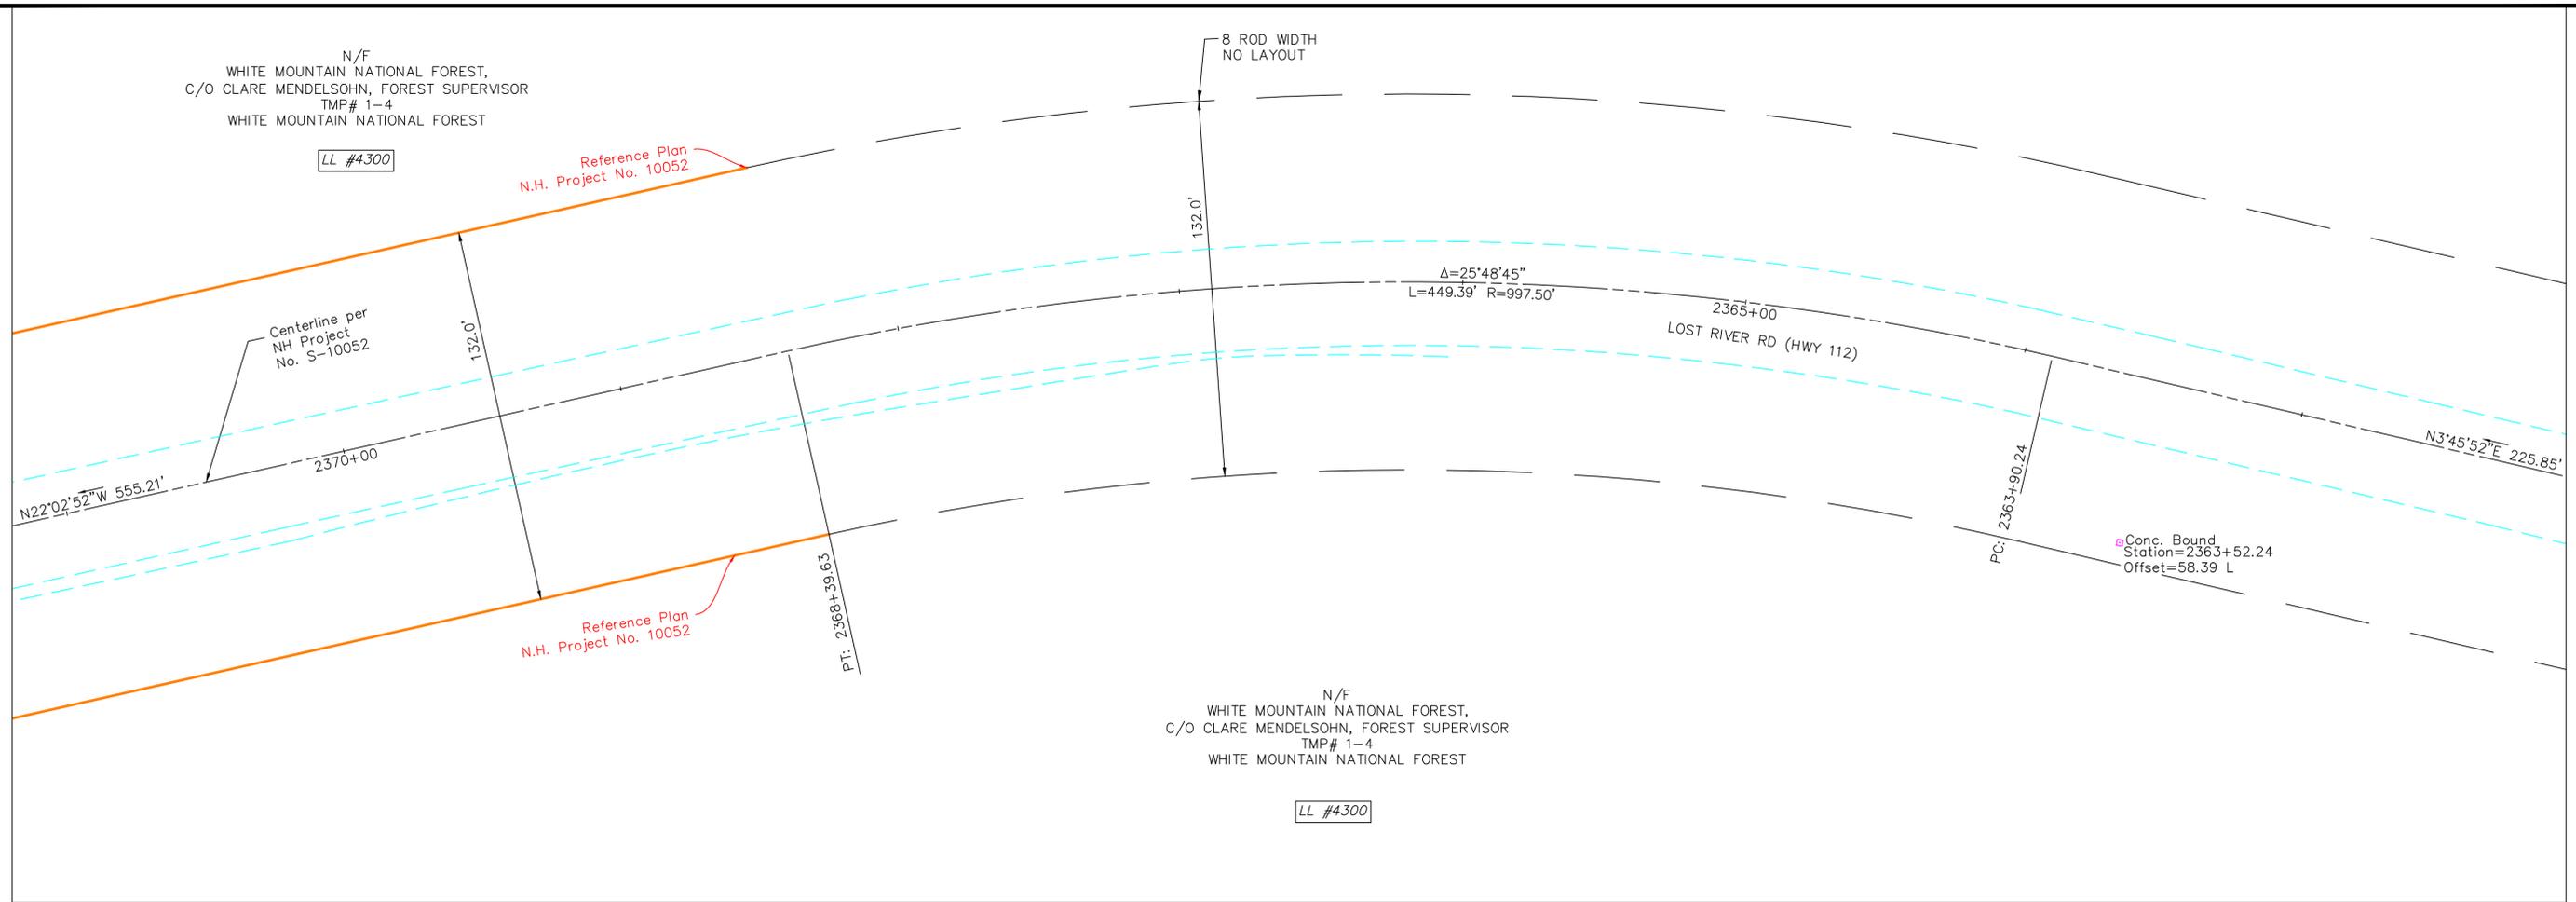

N/F
WHITE MOUNTAIN NATIONAL FOREST,
C/O CLARE MENDELSON, FOREST SUPERVISOR
TMP# 1-4
WHITE MOUNTAIN NATIONAL FOREST

LL #4300

N/F
WHITE MOUNTAIN NATIONAL FOREST,
C/O CLARE MENDELSON, FOREST SUPERVISOR
TMP# 1-4
WHITE MOUNTAIN NATIONAL FOREST



LL #4300

LEGEND:

- RIGHT OF WAY PER NHDOT-ROW PLANS AND/OR COMMISSIONER'S RETURN OF LAYOUT
- RIGHT OF WAY PER HISTORIC TOWN AND/OR COUNTY LAYOUT
- ROW OF WAY PER PRESCRIPTION
- RECORD PLAN PER INSUFFICIENT MONUMENTS
- RECORD PLAN PER LIMITED MONUMENTS
- RECORD PLAN PER SUFFICIENT MONUMENTS
- EDGE OF PAVEMENT / EDGE OF GRAVEL
- SURVEY BASELINE
- STONE WALL
- EXISTING BUILDING
- ABUTTER TAX MAP LINE
- APPROXIMATE RAILROAD ROW SIDELINE
- I.PIN FOUND
- GRANITE / CONC. BOUND FOUND
- WATER COURSE

RIGHT OF WAY SOURCE RECORDS ROUTE 112:

1. GRAFTON COUNTY LAYOUT, BOOK 1, PAGE 298, 1830, THREE RODS WIDE.
2. GRAFTON COUNTY LAYOUT, BOOK 1, PAGE 303, 1840, THREE RODS WIDE.
3. PLAN OF RELOCATION OF PART OF LOST RIVER STATE AID ROAD AT CLARKS TURN - SO CALLED - IN TOWN OF WOODSTOCK AUGUST 1941.
4. LAYOUT OF LOST RIVER ROAD STATE OF NEW HAMPSHIRE PROJECT NO. S-2904 APPROVED SEPTEMBER 1956.
5. LAYOUT OF LOST RIVER ROAD STATE OF NEW HAMPSHIRE PROJECT NO. S-1025 APPROVED MAY 1969.
6. LAYOUT OF LOST RIVER ROAD STATE OF NEW HAMPSHIRE PROJECT NO. 10052 APPROVED AUGUST 1994.
7. LAYOUT OF LOST RIVER ROAD STATE OF NEW HAMPSHIRE PROJECT NO. 12971 APPROVED JULY 2004.
8. EMERGENCY RELIEF PROJECT NH RTE 112 STATE OF NEW HAMPSHIRE PROJECT NO. S-4293 AND S-4294 APPROVED OCTOBER 1961.
9. HIGHWAY EASEMENT PLANS FOR CONSTRUCTED NEW HAMPSHIRE PUBLIC LANDS HIGHWAY, WHITE MOUNTAIN NATIONAL FOREST, PROJECT NH PFH WMNF(FLT), FOREST HIGHWAY 5 NEW HAMPSHIRE 112, LOST RIVER ROAD, GRAFTON COUNTY, NEW HAMPSHIRE, PREPARED BY U.S. DEPARTMENT OF TRANSPORTATION, JUNE 2014.

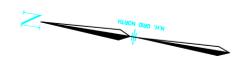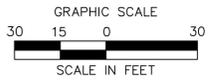

NO.	REVISION	DATE	DRWN	CHKD	APPRV.



Transmission Business

A
NPT
WMNF
SURVEY BASELINE PLAN
SCALE: 1"=30'
DATE: 10/27/17
DES: _____ CHK: _____
DRW: _____ APR: _____
TOWN: WOODSTOCK
TRANSMISSION LINE: WMNF
MILE NO: _____
DISCIPLINE/SHT NO: _____
SHEET OF _____
WMNFS145

N/F
WHITE MOUNTAIN NATIONAL FOREST,
C/O CLARE MENDELSON, FOREST SUPERVISOR
TMP# 1-4
WHITE MOUNTAIN NATIONAL FOREST

LL #4300

Reference Plan
N.H. Project No. 10052

NHNB
Station=2373+98.36
Offset=66.21 R

Centerline per
NH Project
No. S-10052

N22°02'52"W 555.21'

$\Delta=54^{\circ}58'34''$
L=1221.69' R=1273.24'

132.0'

LOST RIVER RD (HWY 112)

2375+00

P.C. 2373+94.84

Reference Plan
N.H. Project No. 10052

N/F
WHITE MOUNTAIN NATIONAL FOREST,
C/O CLARE MENDELSON, FOREST SUPERVISOR
TMP# 1-4
WHITE MOUNTAIN NATIONAL FOREST



LL #4300

LEGEND:

-  RIGHT OF WAY PER NHDOT-ROW PLANS AND/OR COMMISSIONER'S RETURN OF LAYOUT
-  RIGHT OF WAY PER HISTORIC TOWN AND/OR COUNTY LAYOUT
-  ROW OF WAY PER PRESCRIPTION
-  RECORD PLAN PER INSUFFICIENT MONUMENTS
-  RECORD PLAN PER LIMITED MONUMENTS
-  RECORD PLAN PER SUFFICIENT MONUMENTS
-  EDGE OF PAVEMENT / EDGE OF GRAVEL
-  SURVEY BASELINE
-  STONE WALL
-  EXISTING BUILDING
-  ABUTTER TAX MAP LINE
-  APPROXIMATE RAILROAD ROW SIDELINE
-  I.PIN FOUND
-  GRANITE / CONC. BOUND FOUND
-  WATER COURSE

RIGHT OF WAY SOURCE RECORDS ROUTE 112:

1. GRAFTON COUNTY LAYOUT, BOOK 1, PAGE 298, 1830, THREE RODS WIDE.
2. GRAFTON COUNTY LAYOUT, BOOK 1, PAGE 303, 1840, THREE RODS WIDE.
3. PLAN OF RELOCATION OF PART OF LOST RIVER STATE AID ROAD AT CLARK'S TURN - SO CALLED - IN TOWN OF WOODSTOCK AUGUST 1941.
4. LAYOUT OF LOST RIVER ROAD STATE OF NEW HAMPSHIRE PROJECT NO. S-2904 APPROVED SEPTEMBER 1956.
5. LAYOUT OF LOST RIVER ROAD STATE OF NEW HAMPSHIRE PROJECT NO. S-1025 APPROVED MAY 1969.
6. LAYOUT OF LOST RIVER ROAD STATE OF NEW HAMPSHIRE PROJECT NO. 10052 APPROVED AUGUST 1994.
7. LAYOUT OF LOST RIVER ROAD STATE OF NEW HAMPSHIRE PROJECT NO. 12971 APPROVED JULY 2004.
8. EMERGENCY RELIEF PROJECT NH RTE 112 STATE OF NEW HAMPSHIRE PROJECT NO. S-4293 AND S-4294 APPROVED OCTOBER 1961.
9. HIGHWAY EASEMENT PLANS FOR CONSTRUCTED NEW HAMPSHIRE PUBLIC LANDS HIGHWAY, WHITE MOUNTAIN NATIONAL FOREST, PROJECT NH PFH WMNF(FLT), FOREST HIGHWAY 5 NEW HAMPSHIRE 112, LOST RIVER ROAD, GRAFTON COUNTY, NEW HAMPSHIRE, PREPARED BY U.S. DEPARTMENT OF TRANSPORTATION, JUNE 2014.

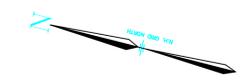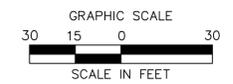

NO.	REVISION	DATE	DRWN	CHKD	APPRV.



Transmission Business

A

NPT
WMNF
SURVEY BASELINE PLAN
SCALE: 1"=30'
DATE: 10/27/17
DES: CHK:
DRW: APR:
TOWN:
WOODSTOCK
TRANSMISSION LINE:
WMNF
MILE NO:
DISCIPLINE/SHT NO:
SHEET OF
WMNFS144