



PLANS FOR THE CONSTRUCTION OF NEW HAMPSHIRE DEPARTMENT OF PUBLIC WORKS MEMORIAL TO PUBLIC WORKERS

7 Hazen Drive
Concord, New Hampshire



Design by Competition Winner
Kelsie M. Lee

JANUARY 2012
CONSTRUCTION DOCUMENTS
Prepared By

Weston & Sampson
www.westonandsampson.com


100 International Drive Portsmouth, NH
Suite 152 03801
(603)431-3937 1-(800) Sampson
www.westonandsampson.com



PHOTO FOR ILLUSTRATIVE PURPOSES ONLY, NOT PART OF CONTRACT DOCUMENTS

SHEET INDEX

C-1.....	COVER
EX-1.....	EXISTING CONDITIONS PLAN
SP-1.....	SITE PREPARATION PLAN
LM-1.....	LAYOUT & MATERIALS PLAN
PL-1.....	PLANTING PLAN
D-1.....	SITE CONSTRUCTION DETAIL SHEET I
D-2.....	SITE CONSTRUCTION DETAIL SHEET II
D-3.....	SITE CONSTRUCTION DETAIL SHEET III
D-4.....	SITE CONSTRUCTION DETAIL SHEET IV

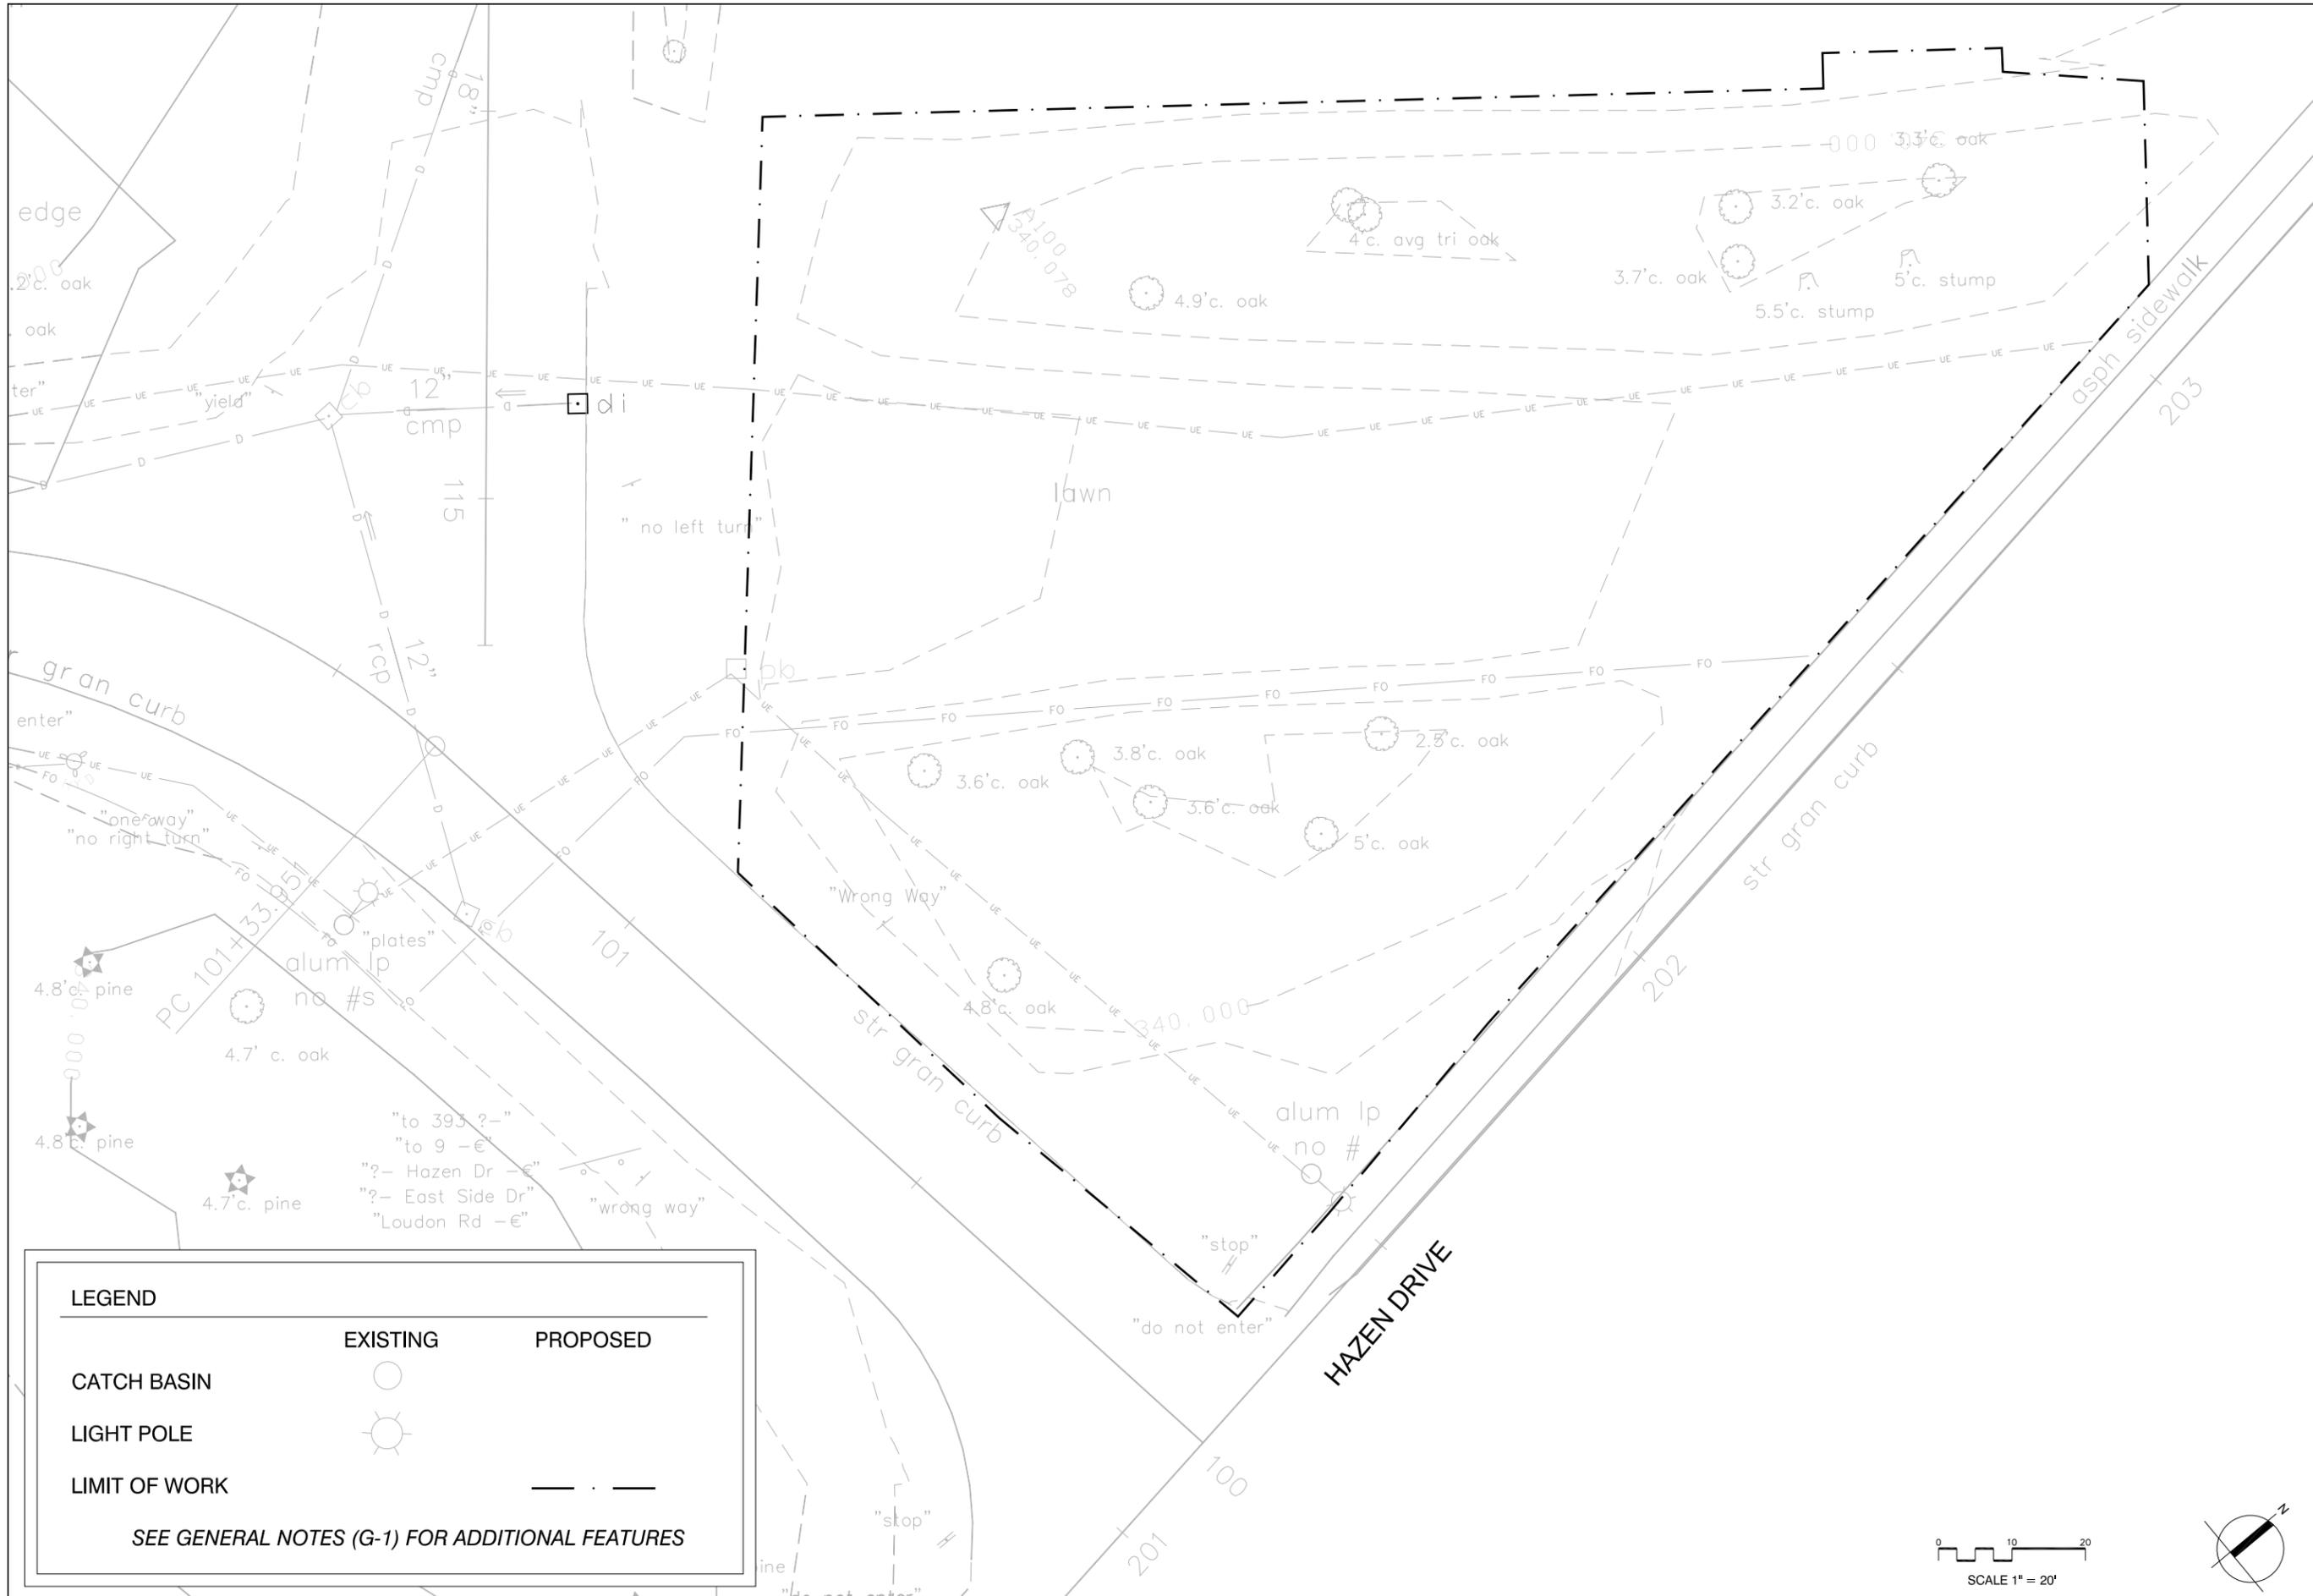

LEGEND

	EXISTING	PROPOSED
CATCH BASIN		
LIGHT POLE		
LIMIT OF WORK		

SEE GENERAL NOTES (G-1) FOR ADDITIONAL FEATURES

Project:
NEW HAMPSHIRE DEPARTMENT OF TRANSPORTATION
New Hampshire DOT
 Department of Transportation
Memorial to Public Workers
 7 Hazen Drive
 Concord, NH

Weston & Sampson
 www.westonandsampson.com
 100 International Drive Portsmouth, NH 03801
 Suite 152 (603)431-3937 1-800-Sampson
 www.westonandsampson.com

Consultants:

Revisions:

Rev	Date	Description


Seal:


CONSTRUCTION DOCUMENTS

Date: 1.26.2012
 Scale: AS SHOWN
 Drawn By: DSM
 Reviewed By: CFR
 Checked By: CFR
 Approved By: CFR

Drawing Title:
EXISTING CONDITIONS PLAN

Sheet Number:
EX-1

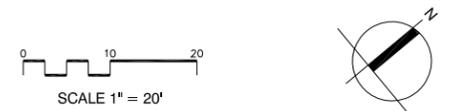

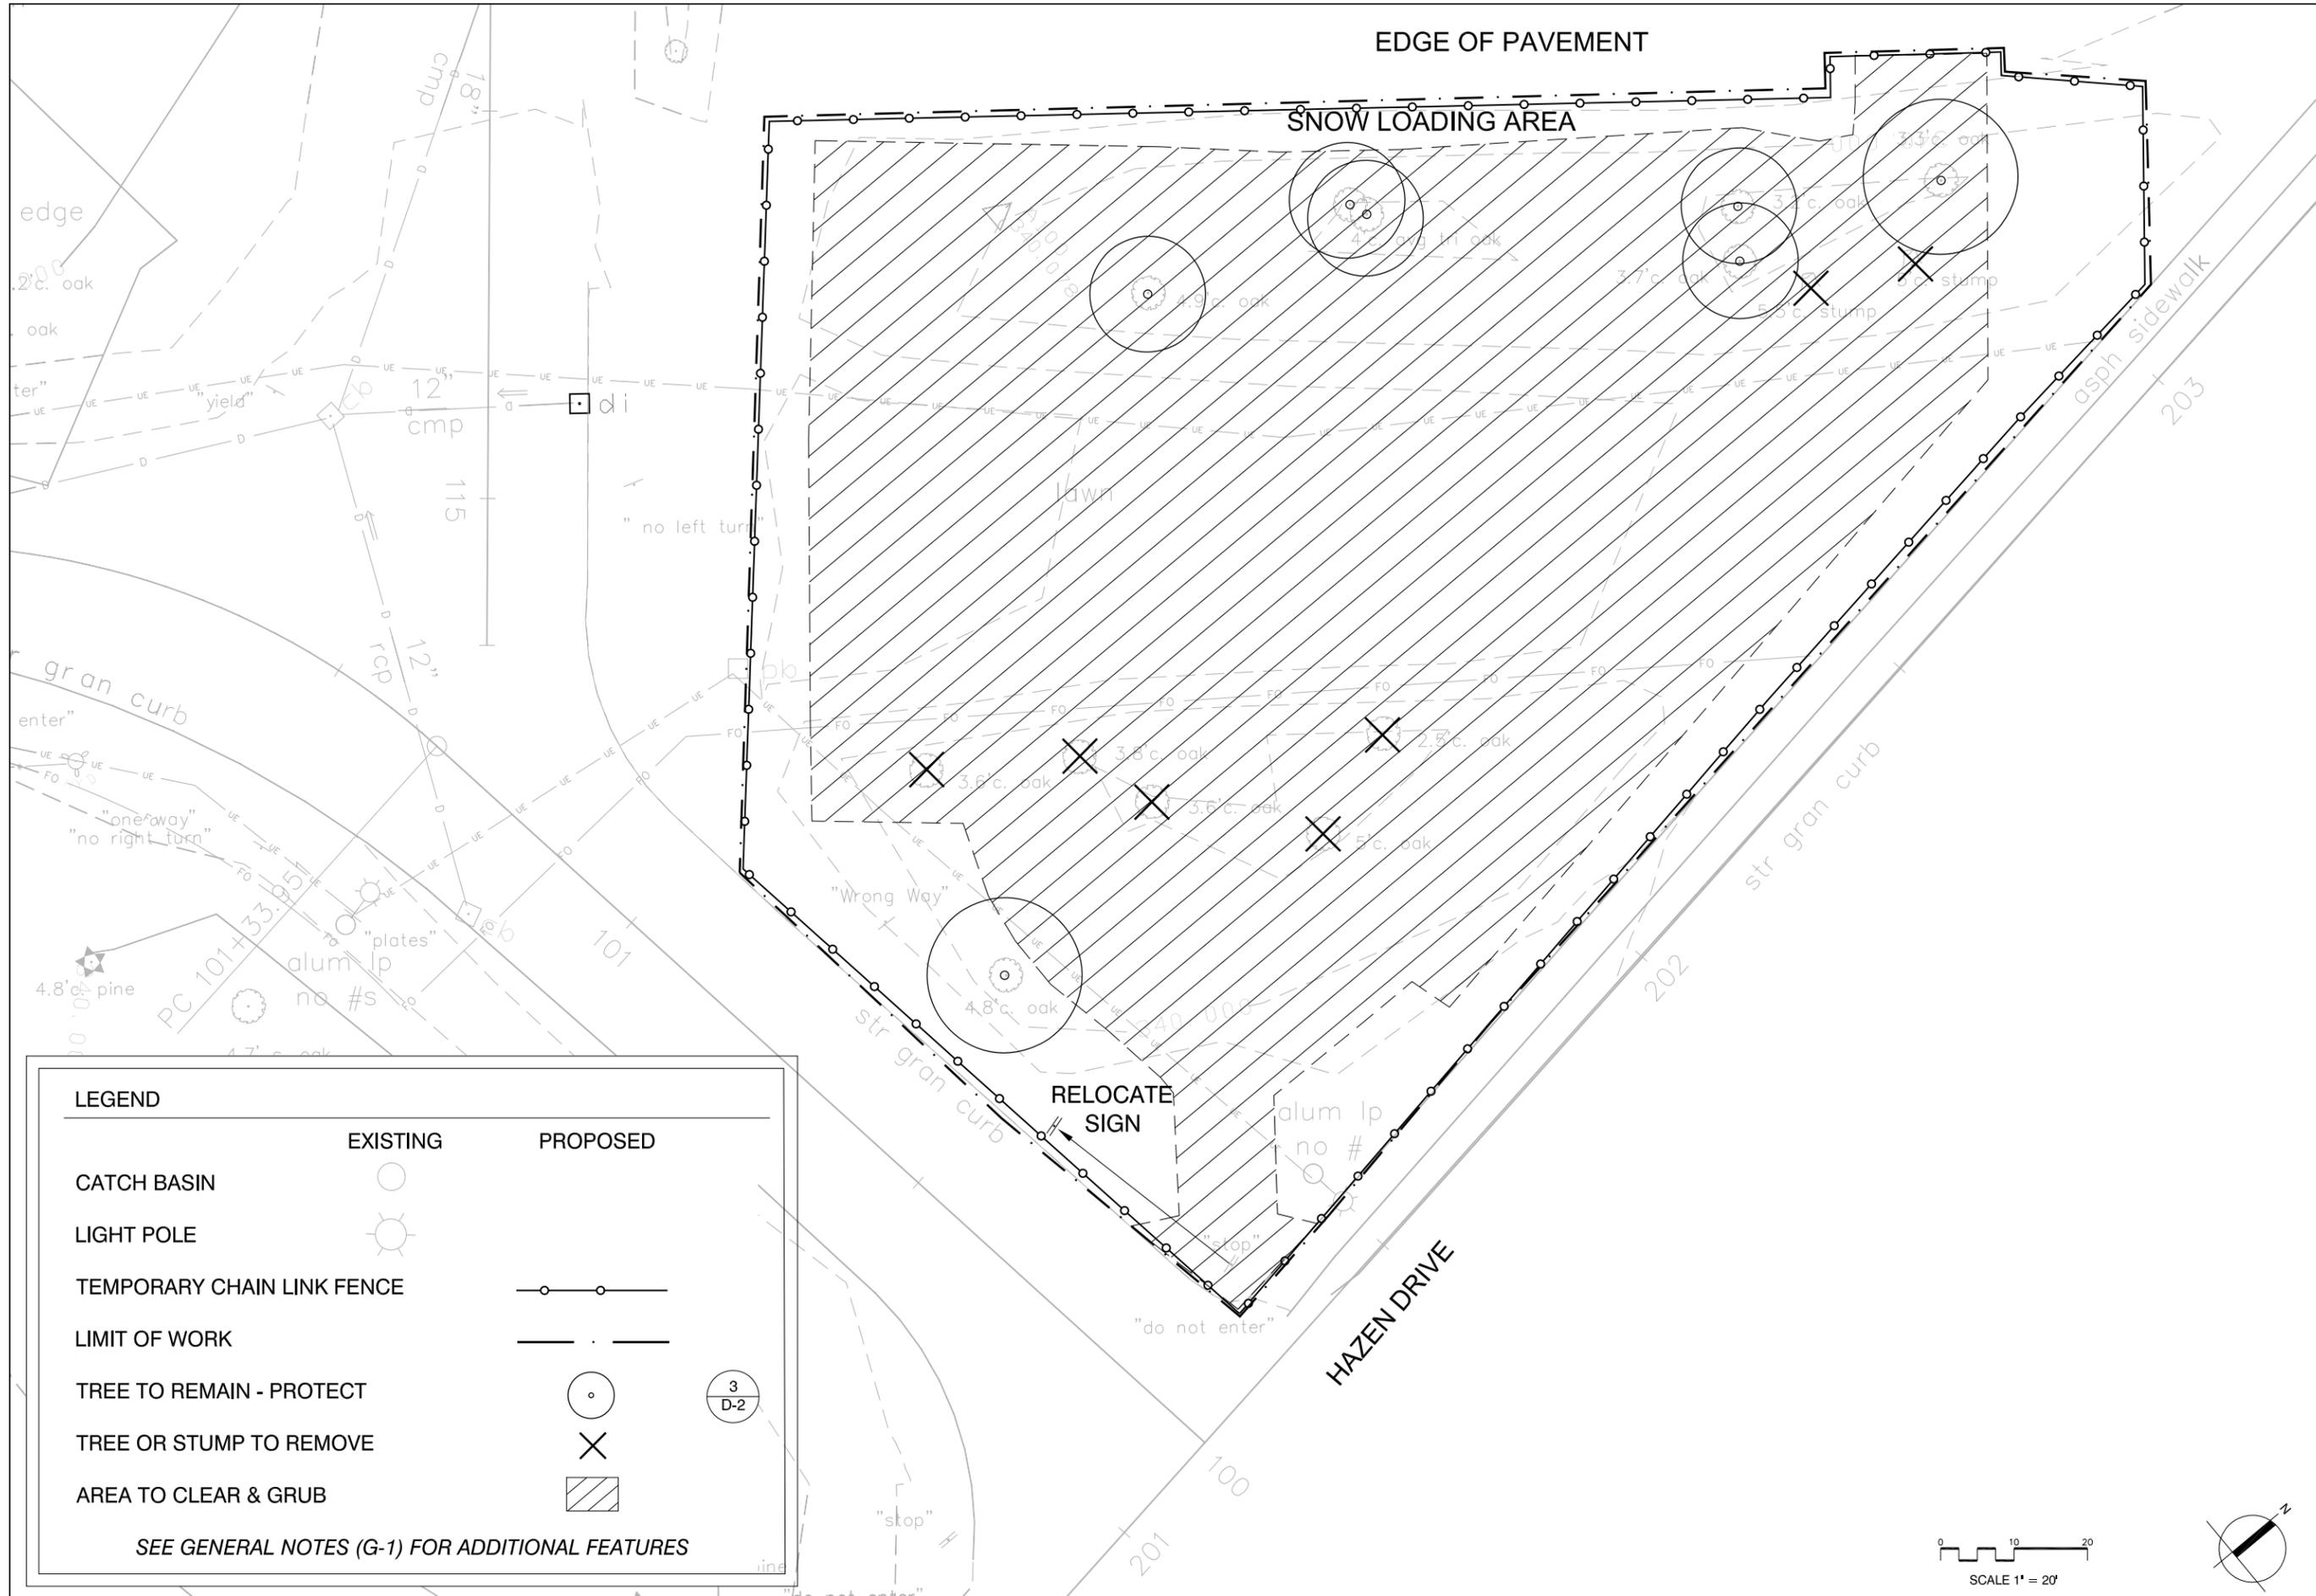

Revisions:

Rev	Date	Description

Seal:

CONSTRUCTION DOCUMENTS



Date: 1.26.2012
 Scale: AS SHOWN
 Drawn By: DSM
 Reviewed By: CFR
 Checked By: CFR
 Approved By: CFR


Drawing Title:
SITE PREPARATION
 Sheet Number:
SP-1

LEGEND

	EXISTING	PROPOSED
CATCH BASIN		
LIGHT POLE		
TEMPORARY CHAIN LINK FENCE		
LIMIT OF WORK		
TREE TO REMAIN - PROTECT		
TREE OR STUMP TO REMOVE		
AREA TO CLEAR & GRUB		

SEE GENERAL NOTES (G-1) FOR ADDITIONAL FEATURES

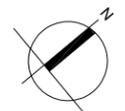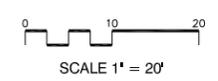

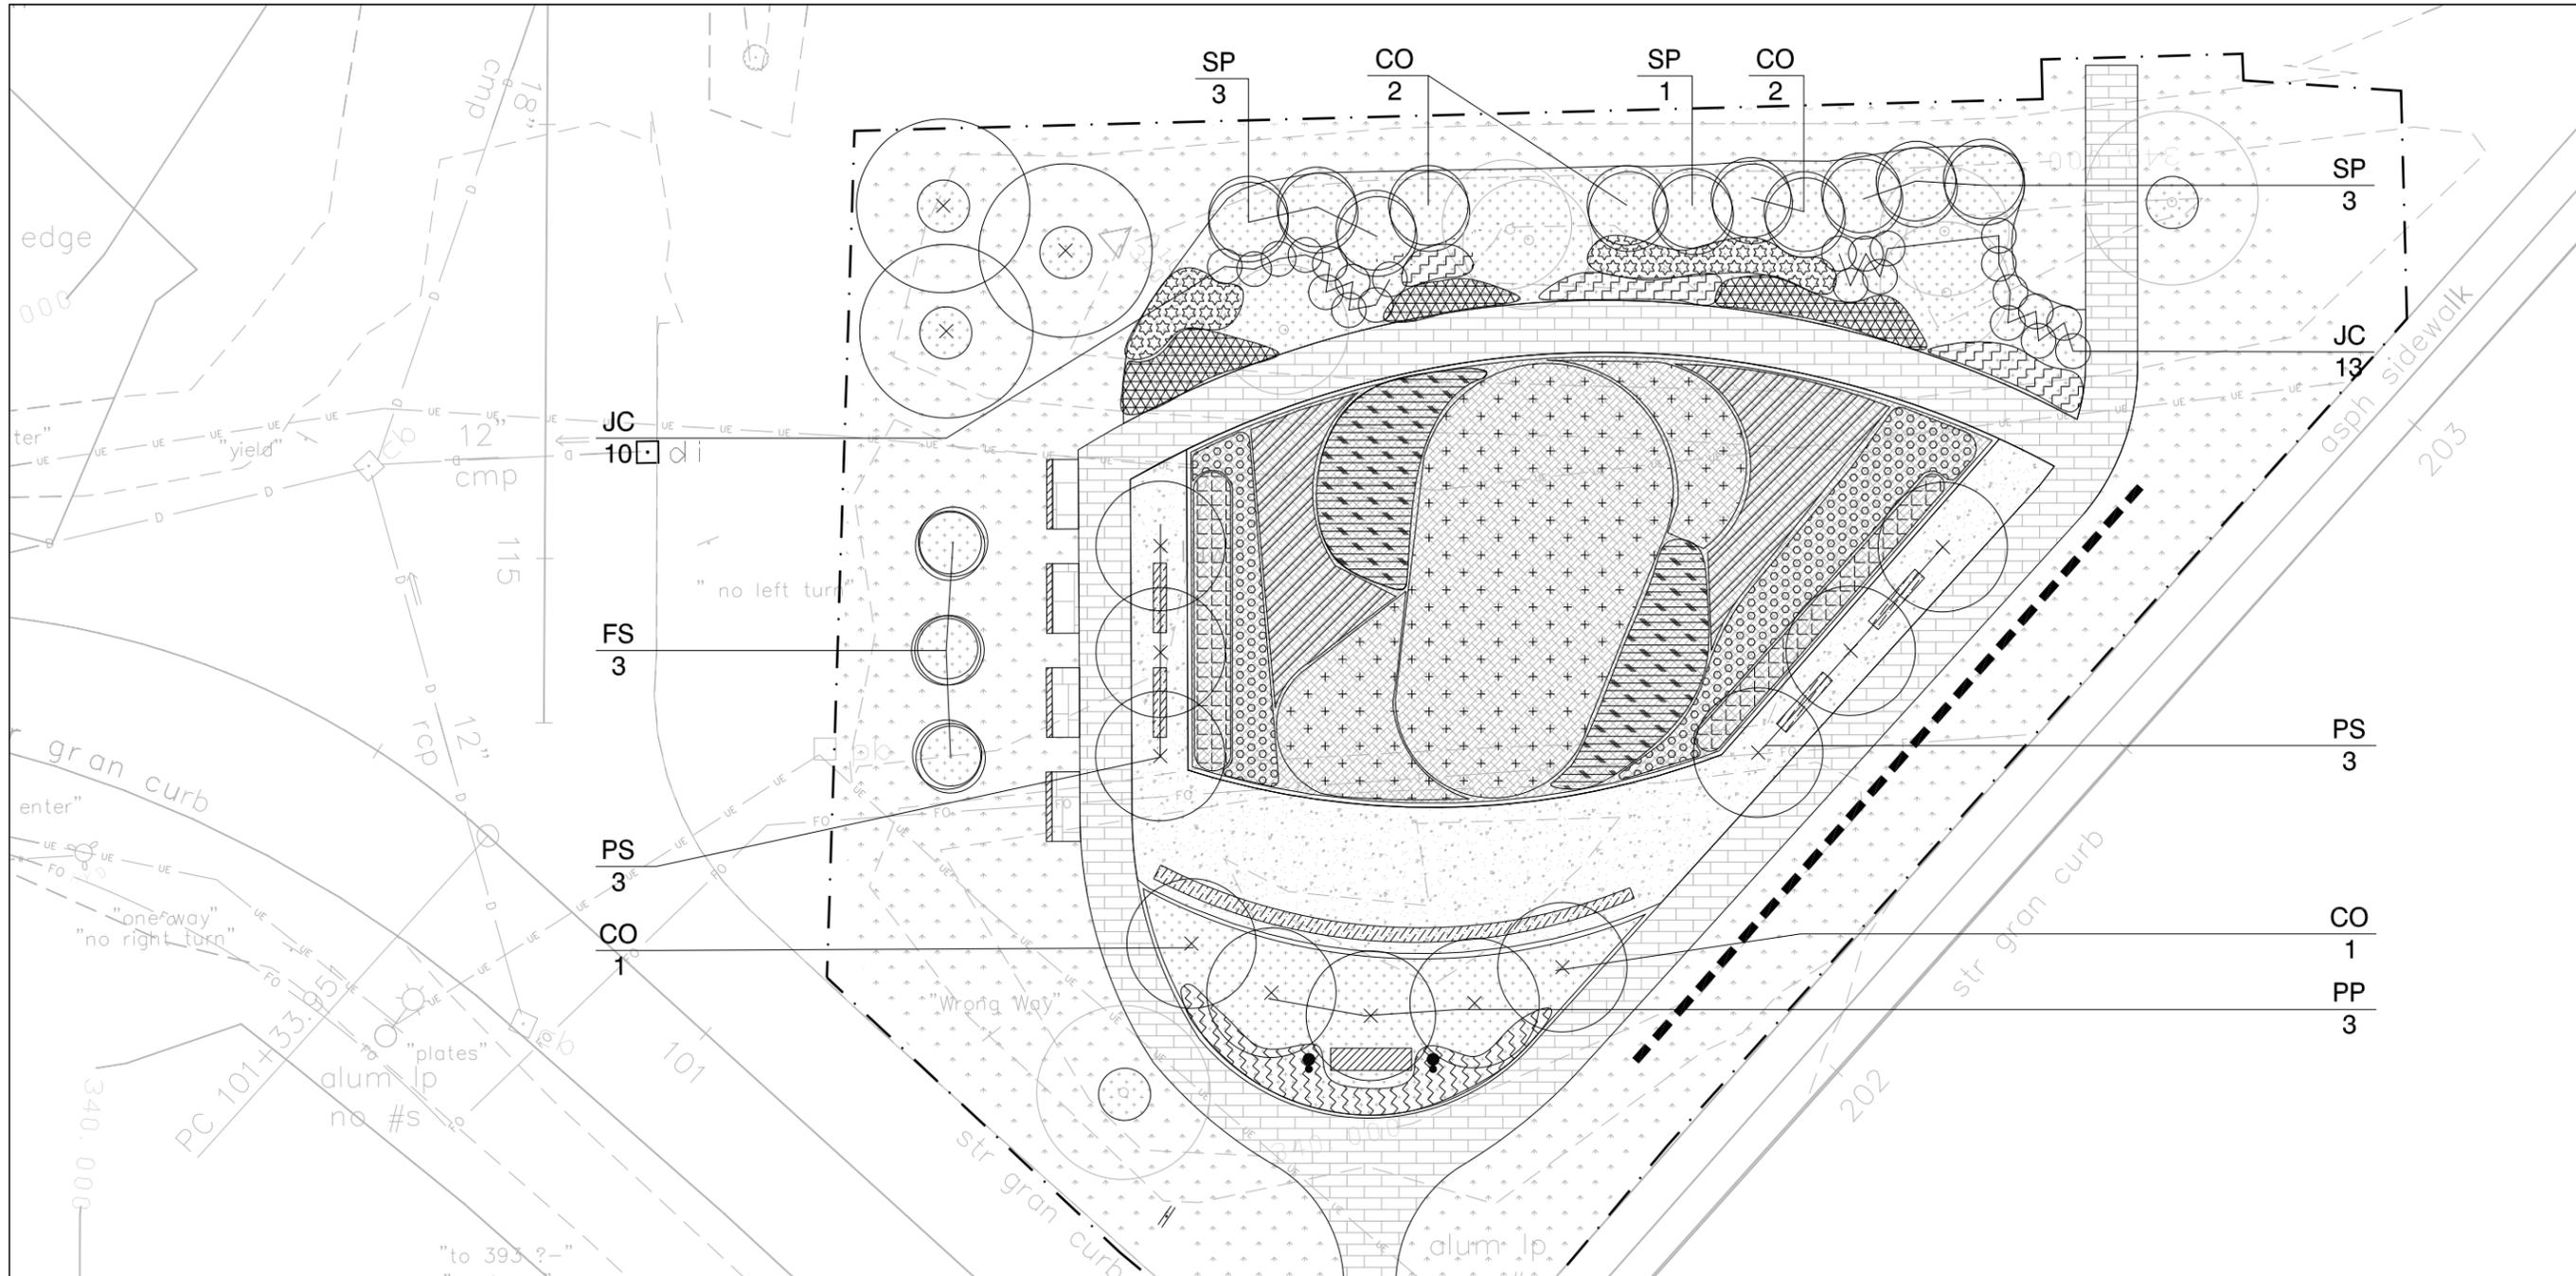

KEY	QTY	COMMON NAME	LATIN NAME	SIZE	NOTES
FS	3	'Courtasol' Forsythia	Forsythia x 'Courtasol'	2 gal.	
PS	6	'Autumnalis' Higan Cherry	Prunus subhirtella 'Autmunalis'	#15 pot	
SP	7	'Miss Kim' Lilac	Syringa patula 'Miss Kim'	3-4' B&B	
CO	6	'Kosteri' Hinoki Falsecypress	Chamaecyparis obtusa 'Kosteri'	#7 pot	
PP	3	Weeping Higan Cherry	Prunus subhirtella 'Pendula'	#15 pot	
JC	23	'Seagreen' Chinese Juniper	Juniperus chinensis 'Seagreen'	#3 pot	
	25	'Blue Mist' Bluebeard	Caryopteris x clandonensis 'Blue Mist'	1 gal.	3' O.C.
	77	'Prairie Blues' Little Bluestem	Schizachyrium Scoparium 'Prairie Blues'	1 gal.	15-18" O.C.
	62	'Hameln' Dwarf Fountain Grass	Pennisetum alopecuroides 'Hameln'	1 gal.	15-24" O.C.
	47	'Goldtau' Tufted Hair Grass	Deschampsia cespitosa 'Goldtau'	1 gal.	15-24" O.C.
	150	'Burgundy Glow' Bugleweed	Ajuga reptans 'Burgundy Glow'	1 quart	8-12" O.C.
	177	'Ruby Bells' Alumroot	Heuchera x sanguinea 'Ruby Bells'	1 gal.	18" O.C.
	210	'Valerie Finnis' Wormwood	Artemisia ludoviciana 'Valerie Finnis'	1 gal.	12-15" O.C.
	680	Coneflower Mix	Echinacea 'Sundown & 'Lucky Star' Mix	1 gal.	18-24" O.C.

Project:
NEW HAMPSHIRE DEPARTMENT OF TRANSPORTATION
New Hampshire DOT
 Department of Transportation
Memorial to Public Workers
 7 Hazen Drive
 Concord, NH

Weston & Sampson
 www.westonandsampson.com
 100 International Drive Portsmouth, NH
 Suite 152 03801
 (603)431-3937 1-800-Sampson
 www.westonandsampson.com

Consultants:

Revisions:

Rev	Date	Description



Seal:


CONSTRUCTION DOCUMENTS

Date: 1.26.2012
 Scale: AS SHOWN
 Drawn By: DSM
 Reviewed By: CFR
 Checked By: CFR
 Approved By: CFR


Drawing Title:
 PLANTING PLAN

Sheet Number:
PL-1

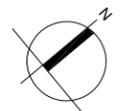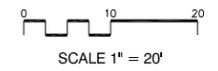


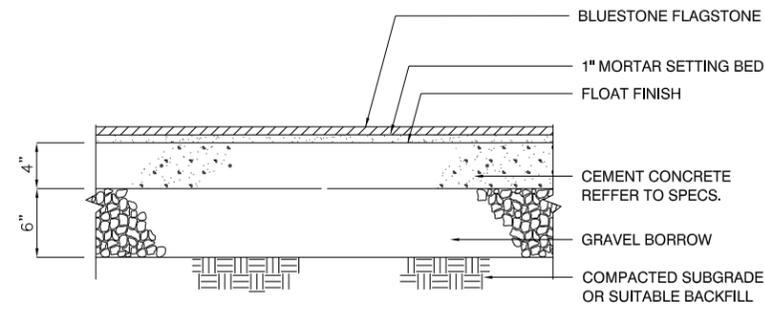


1 BLUESTONE FLAGSTONE PAVEMENT
SCALE: N.T.S.

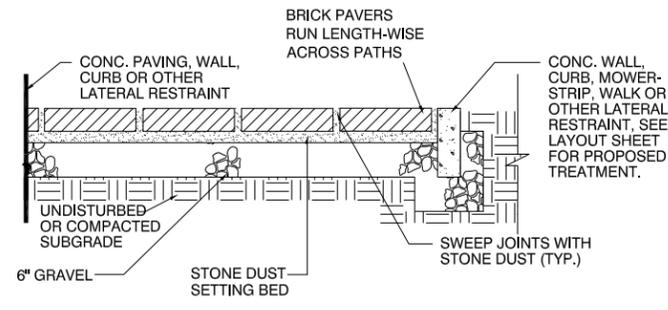



4 BRICK PATH CROSS-SECTION
SCALE: N.T.S.

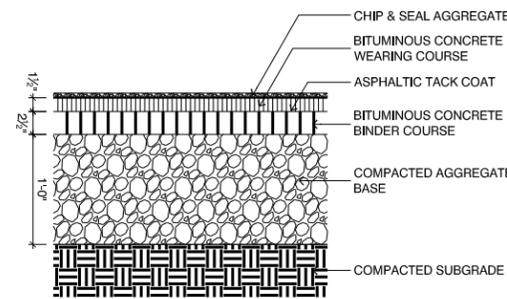

2 BLUESTONE CHIP & SEAL
SCALE: N.T.S.


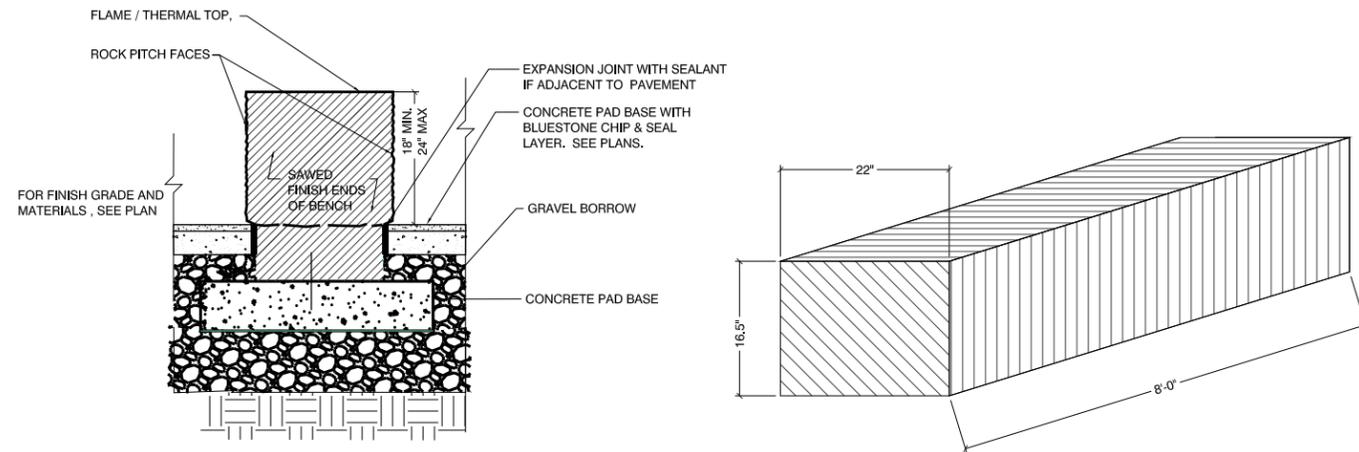


5 8' STRAIGHT GRANITE MONOLITHIC BENCH
SCALE: N.T.S.

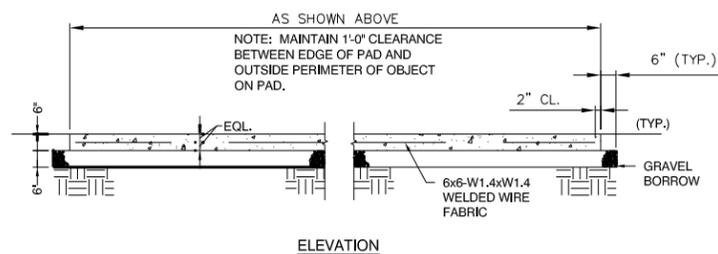
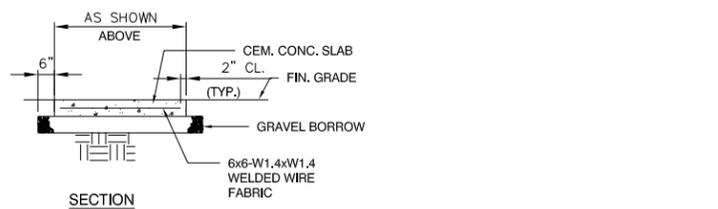


NOTES
1. BENCH PAD TO EXTEND 1" BEYOND ALL SIDES/ENDS OF EACH BENCH

3 CONCRETE BENCH PAD
SCALE: N.T.S.

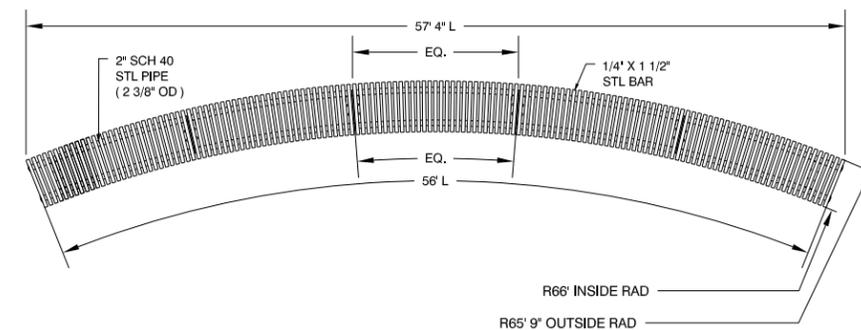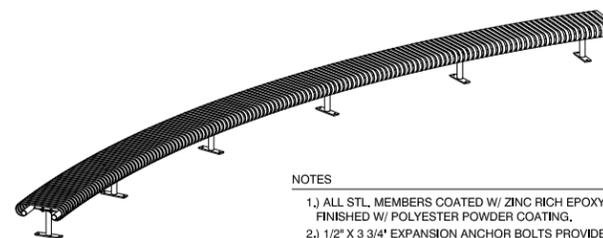

6 RADIAL METAL BENCH
SCALE: N.T.S.

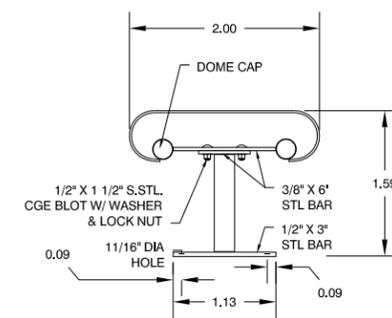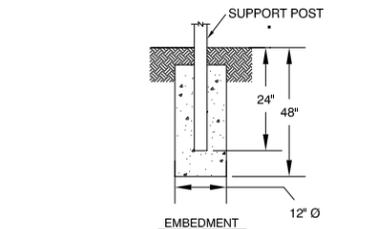

Consultants:

Revisions:

Rev	Date	Description

Seal:


CONSTRUCTION DOCUMENTS

Date: 1,26,2012
Scale: AS SHOWN
Drawn By: DSM
Reviewed By: CFR
Checked By: CFR
Approved By: CFR

Drawing Title:

DETAIL SHEET I

Sheet Number:
D-1

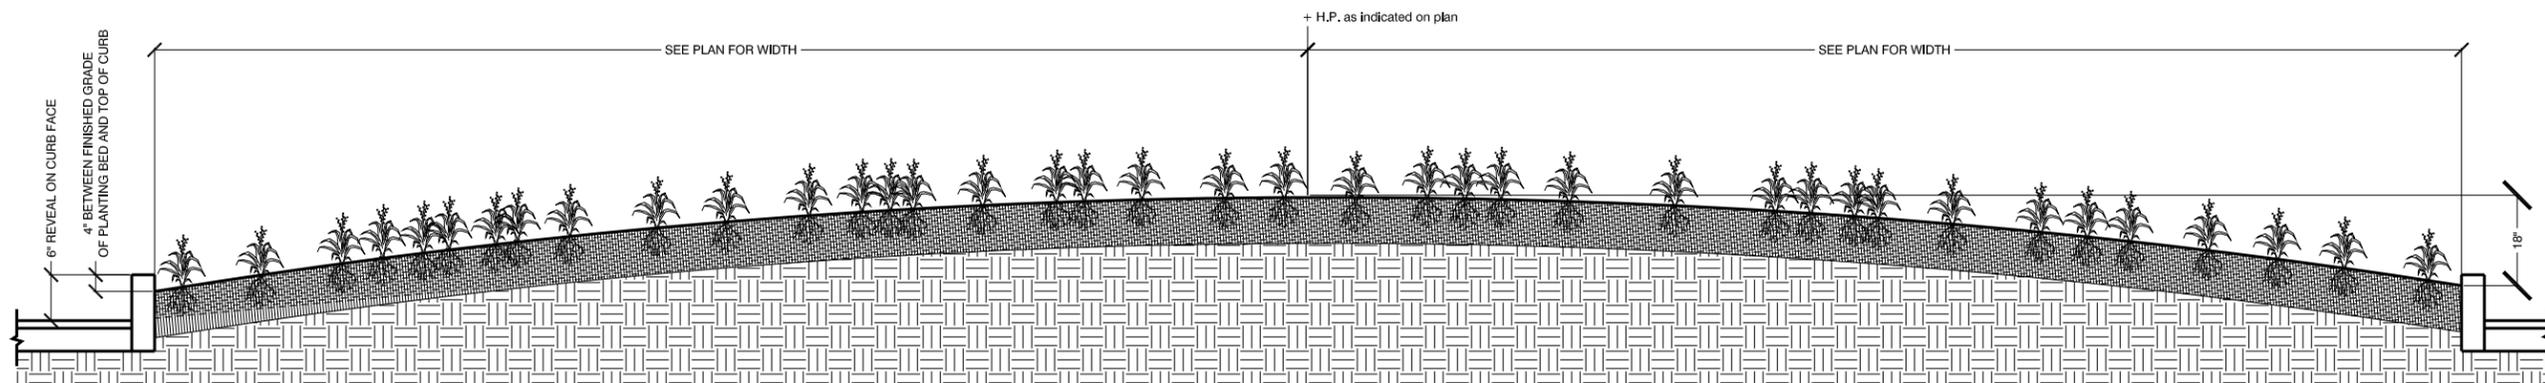


1 PLANTING BED
SECTION

NO SCALE


EXCAVATE TO REQUIRED DEPTH AND BACKFILL WITH PLANTING MIX

RAISE AND REPLANT ANY SHRUBS WHICH SETTLE MORE THAN 3 INCHES AFTER PLANTING AND WATERING IN

WATER BY FLOODING TWICE IN FIRST TWO HOURS AFTER PLANTING. WATER & MAINTAIN AS PER STANDARD SPECIFICATIONS

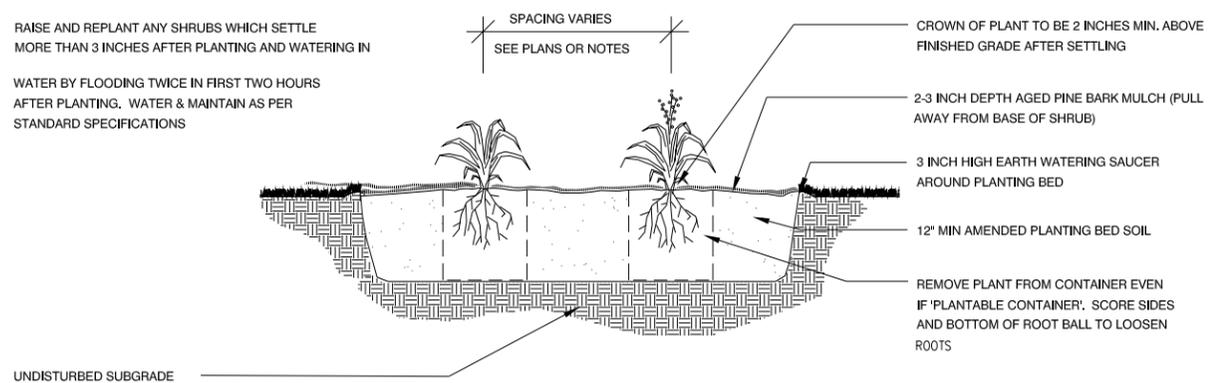

2 PERENNIAL PLANTING
SCALE: N.T.S.

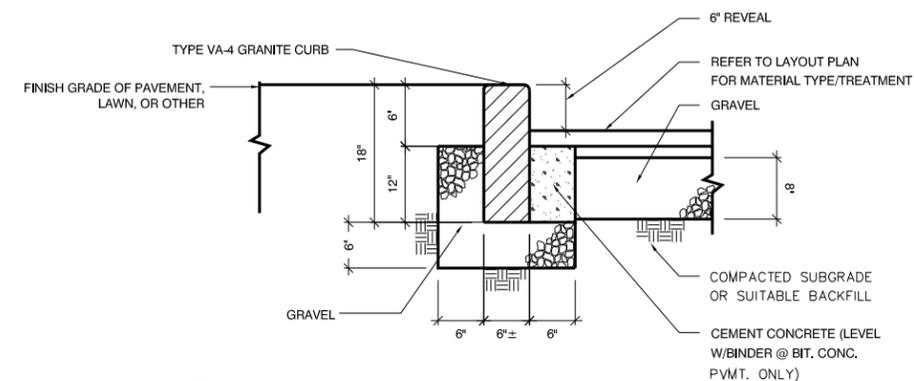

3 GRANITE VERTICAL CURB
SCALE: N.T.S.

Consultants:

Revisions:

Rev	Date	Description

Seal:

CONSTRUCTION DOCUMENTS

Date: 1,26,2012

Scale: AS SHOWN

Drawn By: DSM

Reviewed By: CFR

Checked By: CFR


Approved By: CFR

Drawing Title:


DETAIL SHEET II

Sheet Number:


D-2

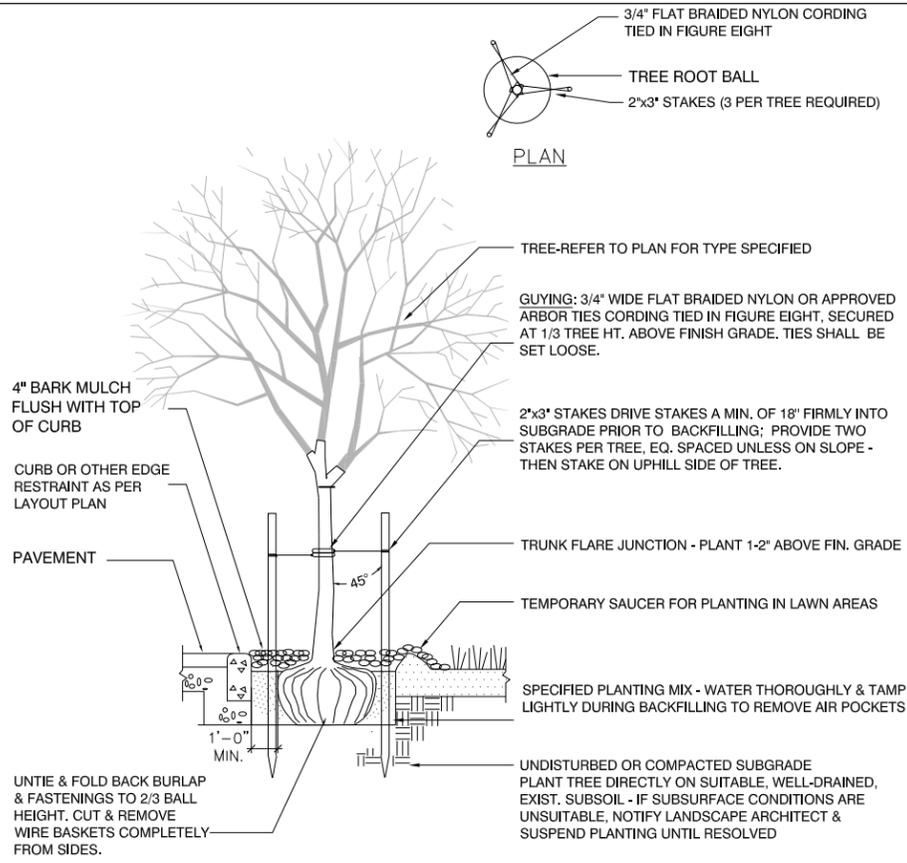


1 TREE STAKING & PLANTING - 2 CONDITIONS
SCALE: N.T.S.

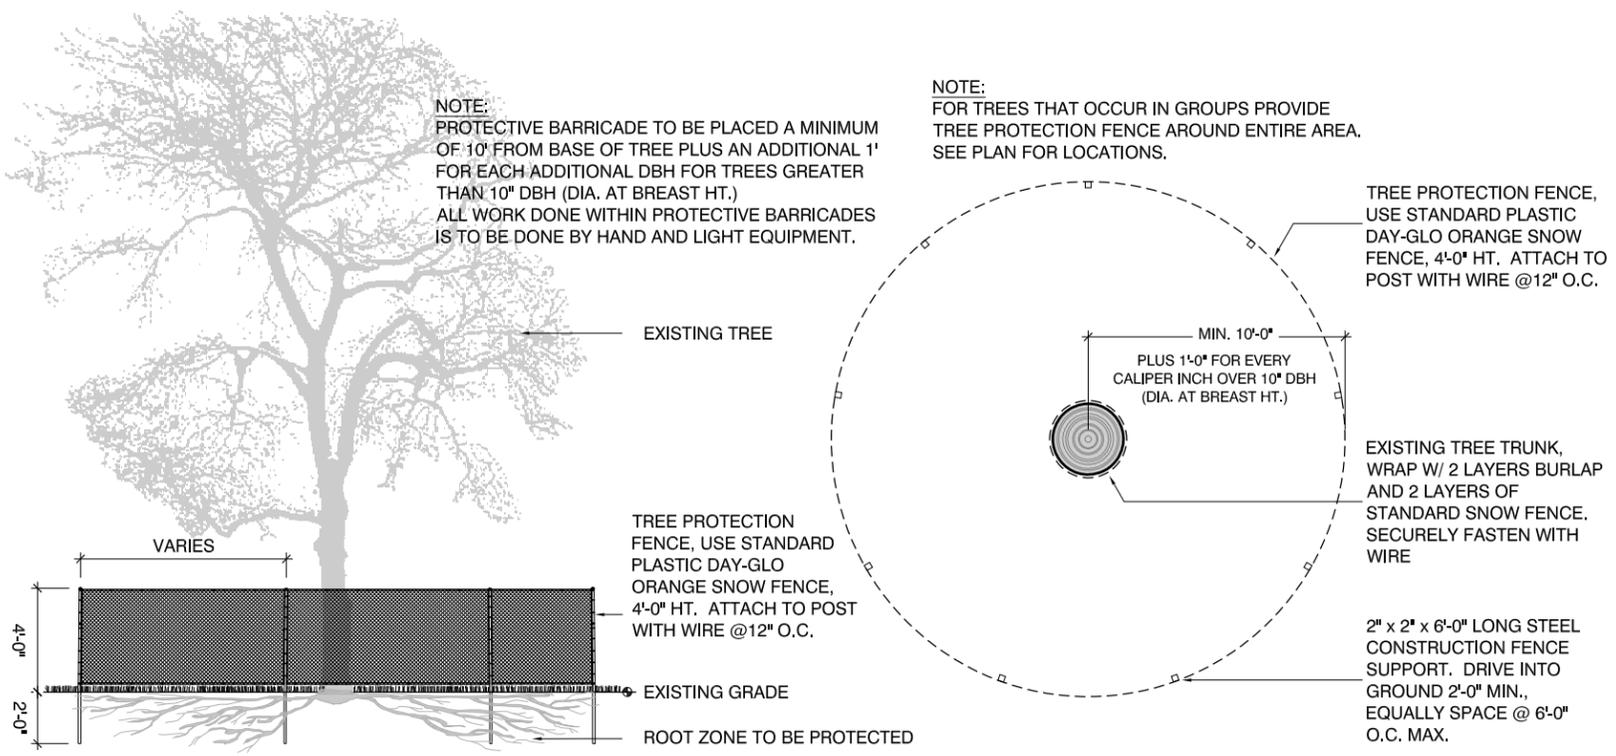


2 TREE PROTECTION
SCALE: N.T.S.

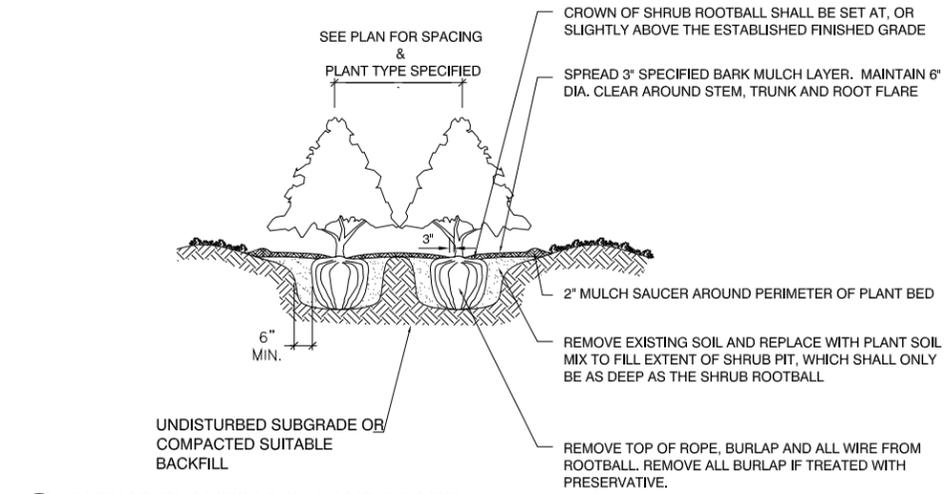

3 SHRUB PLANTING IN LANDSCAPE
SCALE: N.T.S.

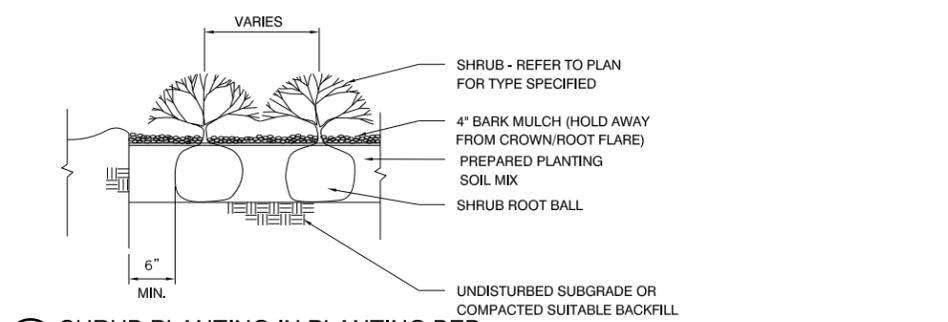

4 SHRUB PLANTING IN PLANTING BED
SCALE: N.T.S.

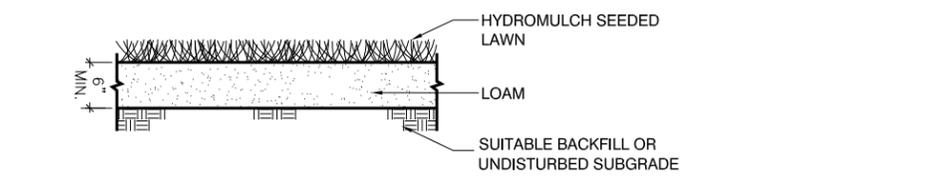

5 LOAM & SEED
SCALE: N.T.S.

Consultants:

Revisions:

Rev	Date	Description

Seal:

CONSTRUCTION DOCUMENTS

Date:	1,26,2012
Scale:	AS SHOWN
Drawn By:	DSM
Reviewed By:	CFR
Checked By:	CFR
Approved By:	CFR

Drawing Title:
DETAIL SHEET III

Consultants:

Revisions:

Rev	Date	Description

Seal:


CONSTRUCTION DOCUMENTS

Date:	1.26.2012
Scale:	AS SHOWN
Drawn By:	DSM
Reviewed By:	CFR
Checked By:	CFR
Approved By:	CFR

Drawing Title:
 DETAIL SHEET IV


Sheet Number:
D-4

1 SHOVEL SCULPTURE
 SCALE: N.T.S.

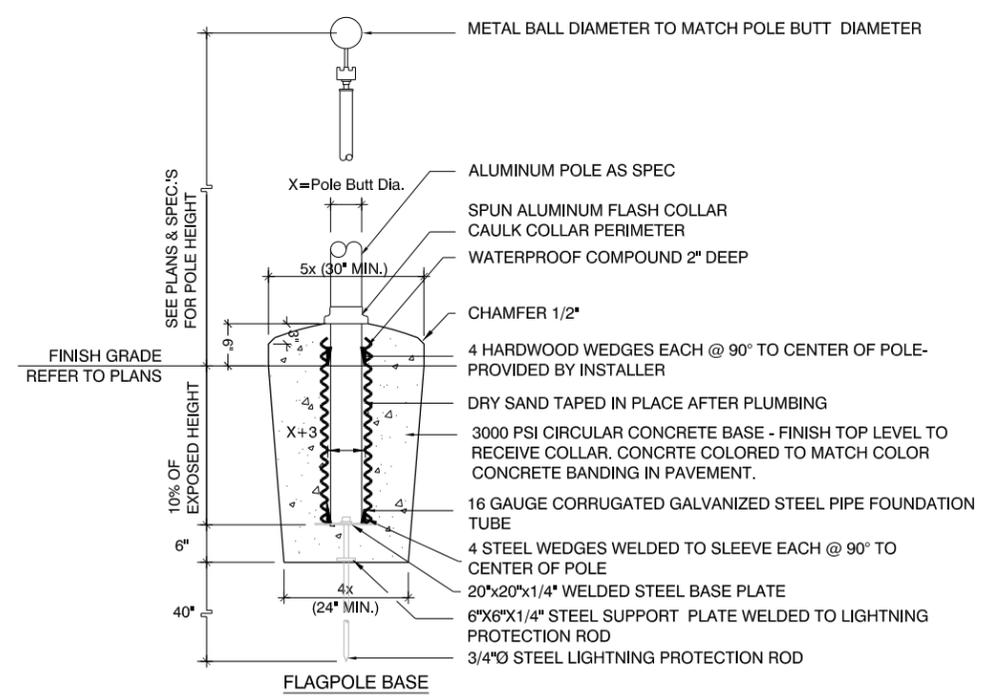

- NOTES:
1. LENGTH OF FOUNDATION TUBE IS 10% OF POLE LENGTH.
 2. FULL EXCAVATION DEPTH EQUALS LENGTH OF FOUNDATION TUBE PLUS, 1'-0".
 3. POLES TO BE 12' COMMERCIAL ALUMINUM FLAGPOLE WITH INTERNAL HALYARD (REFER TO SPECS).
 4. CONFIRM LOCATION OF FLAGPOLE IN FIELD.

2 FLAGPOLE
 SCALE: N.T.S.

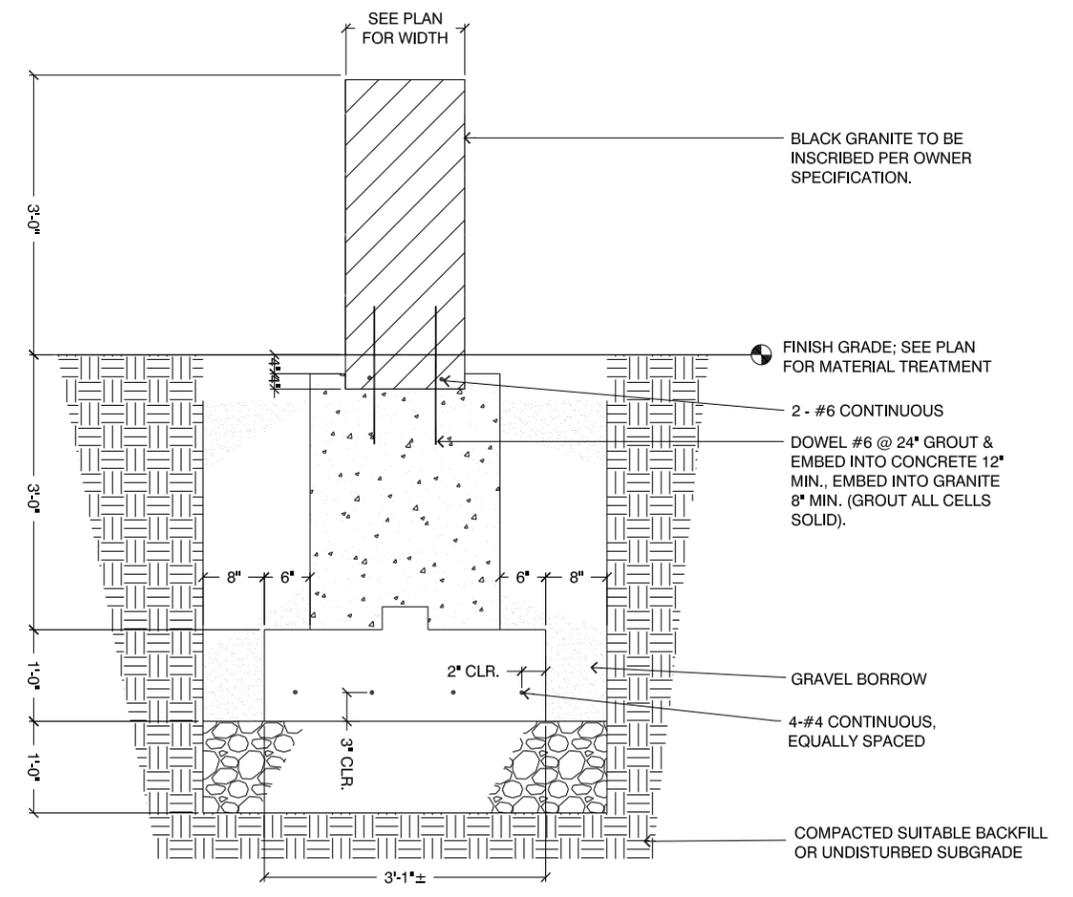

NOTE: SEE PLAN FOR WIDTH & LENGTH OF EACH MONUMENT.

3 BLACK GRANITE MONUMENTS A-E
 SCALE: N.T.S.