

# NEW HAMPSHIRE DEPARTMENT OF TRANSPORTATION




## BUREAU OF BRIDGE DESIGN



DESCRIPTION: EXPANSION JOINTS -  
WELD DETAIL FOR FIELD SPLICE: STRIP SEAL

DATE REVISED:  
7/17/20

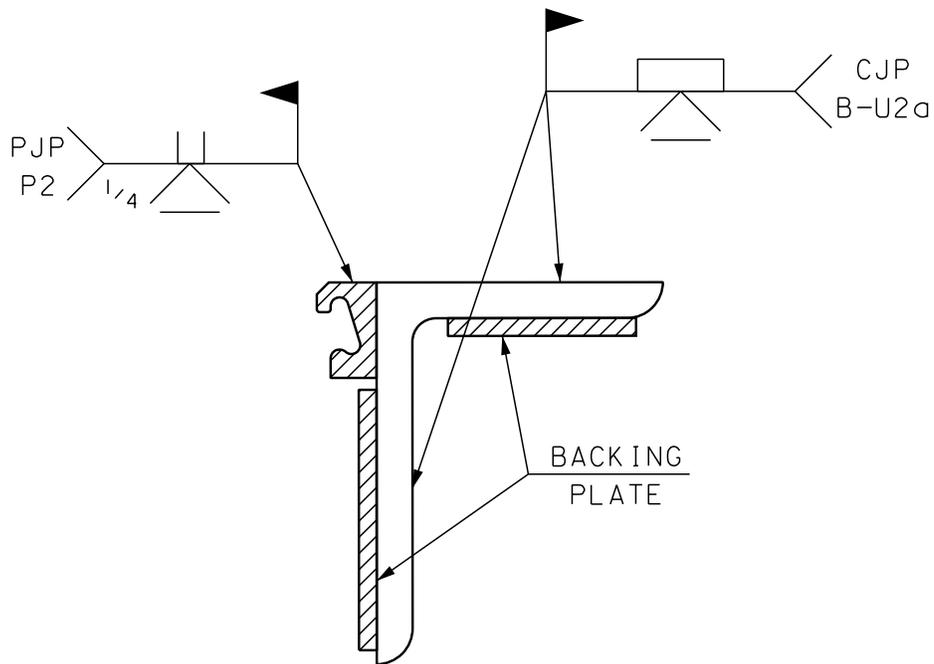

FIELD SPLICE WELD DETAIL -  
STRIP SEAL

# NEW HAMPSHIRE DEPARTMENT OF TRANSPORTATION




## BUREAU OF BRIDGE DESIGN



DESCRIPTION: EXPANSION JOINTS -  
WELD DETAIL FOR FIELD SPLICE: COMPRESSION SEAL

DATE REVISED:  
7/17/20

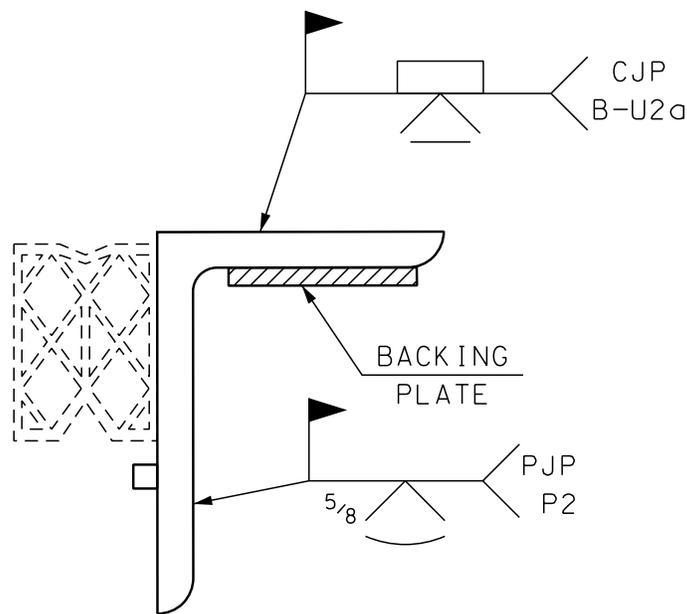

FIELD SPLICE WELD DETAIL -  
COMPRESSION SEAL

# NEW HAMPSHIRE DEPARTMENT OF TRANSPORTATION




## BUREAU OF BRIDGE DESIGN



DESCRIPTION: EXPANSION JOINTS -  
WELD DETAIL FOR FIELD SPLICE: FINGER JOINT

DATE REVISED:  
7/17/20

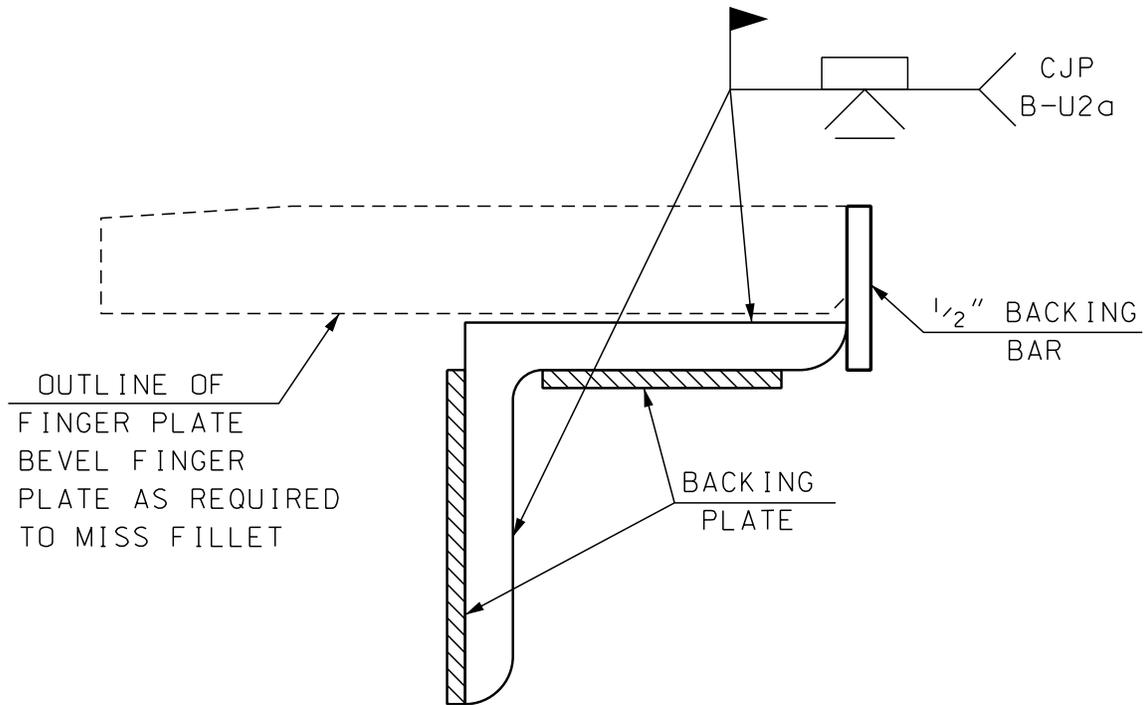

FIELD SPLICE WELD DETAIL -  
FINGER JOINT

# NEW HAMPSHIRE DEPARTMENT OF TRANSPORTATION



## BUREAU OF BRIDGE DESIGN




DESCRIPTION:

EXPANSION JOINTS -

DATE REVISED:

7/17/20

WELD DETAIL FOR FIELD SPLICE: PHASE CONSTRUCTION

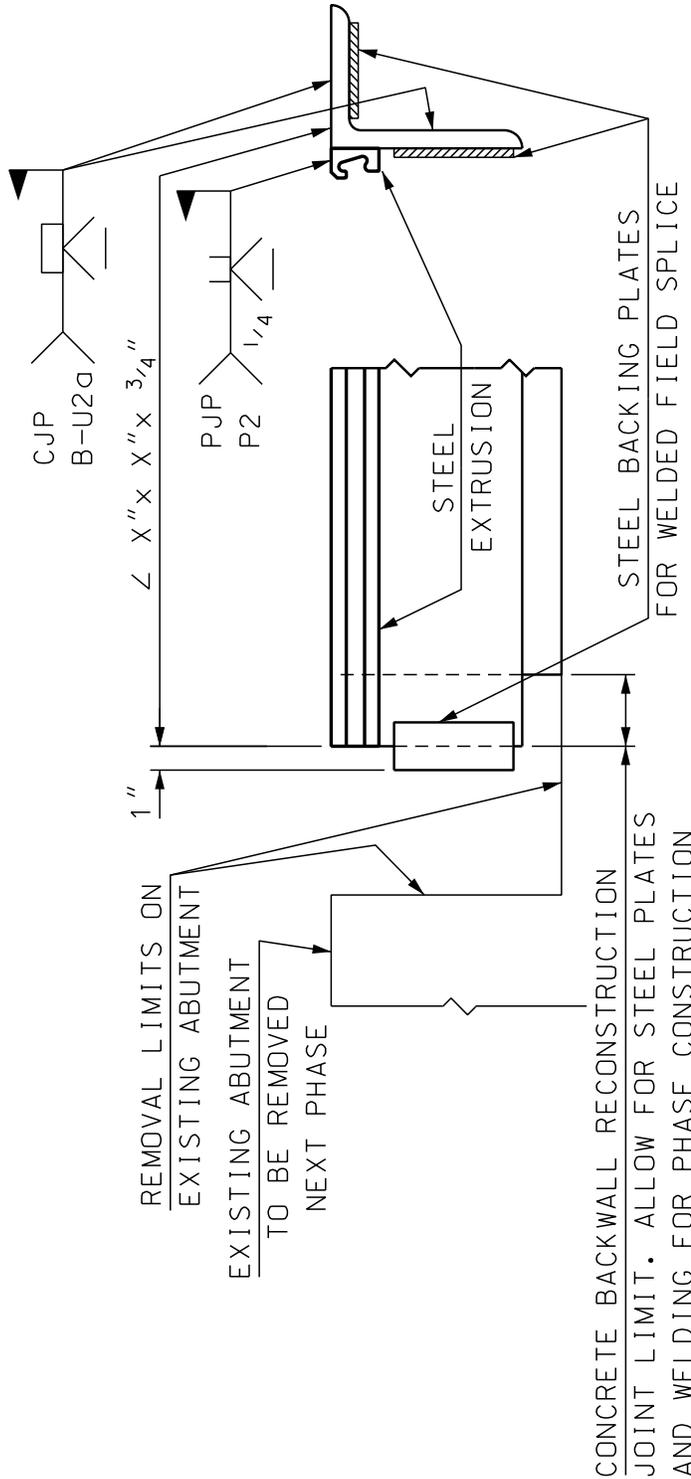

### PHASE CONSTRUCTION FIELD WELD SPLICE DETAILS

NOT TO SCALE

MODIFY TO  
FIT PROJECT

NEW HAMPSHIRE DEPARTMENT OF TRANSPORTATION




BUREAU OF BRIDGE DESIGN



DESCRIPTION: EXPANSION JOINTS -  
 WELD DETAIL FOR FIELD SPLICE:  
 PHASE CONSTRUCTION WITH BACKING BAR

DATE REVISED:  
 7/17/20

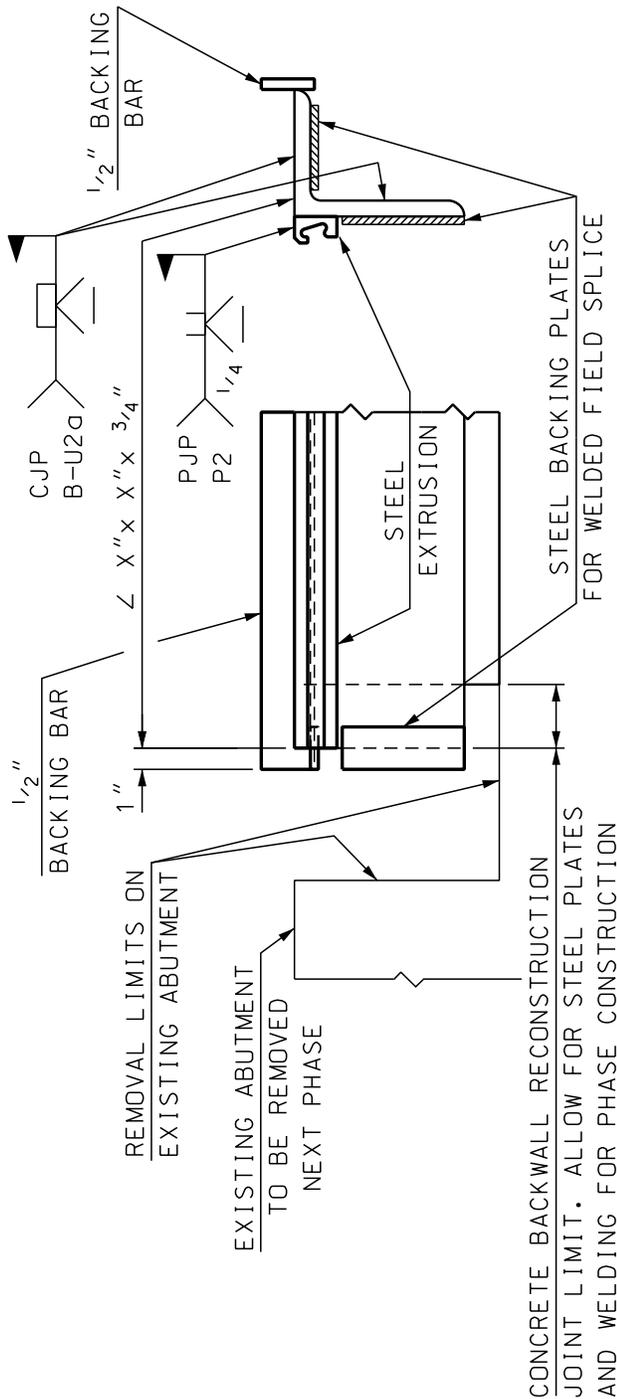

PHASE CONSTRUCTION  
FIELD WELD SPLICE DETAILS

NOT TO SCALE

MODIFY TO  
 FIT PROJECT