


WETLAND IMPACT SUMMARY					
WETLAND NUMBER	WETLAND CLASSIFICATION	LOCATION	AREA		TEMPORARY IMPACTS SF
			N.H.W.B. (NON-WETLAND) SF	N.H.W.B. & A.C.O.E. (WETLAND) SF	
1	R2RB1	A			3290
2	BANK	B			188
2	BANK	C			366
3	PSS1E	D			332
2	BANK	E			98
2	BANK	F			223
3	PF01E	G			70

PERMANENT IMPACTS: 0 SF
 TEMPORARY IMPACTS: 4567 SF
 TOTAL IMPACTS: 4567 SF

WETLAND CLASSIFICATION CODES	
R2UB1	RIVERINE, LOWER PERENNIAL, UNCONSOLIDATED BOTTOM, COBBLE GRAVEL
PSS1E	PALUSTRINE, SCRUB-SHRUB, BROAD-LEAVED DECIDUOUS, SEASONALLY FLOODED/SATURATED
PF01E	PALUSTRINE, FORESTED, BROAD-LEAVED DECIDUOUS, SEASONALLY FLOODED/SATURATED
BANK	

LEGEND

TYPE OF WETLAND IMPACT	SHADING/HATCHING	SYMBOL	DESCRIPTION
NEW HAMPSHIRE WETLANDS BUREAU (PERMANENT NON-WETLAND)	[Diagonal Hatching]	#	WETLAND DESIGNATION NUMBER
NEW HAMPSHIRE WETLANDS BUREAU & ARMY CORP OF ENGINEERS (PERMANENT WETLAND)	[Solid Grey]	#	WETLAND IMPACT LOCATION
TEMPORARY IMPACTS	[Cross-hatching]	#	WETLAND MITIGATION AREA
	[Empty Box]		MITIGATION

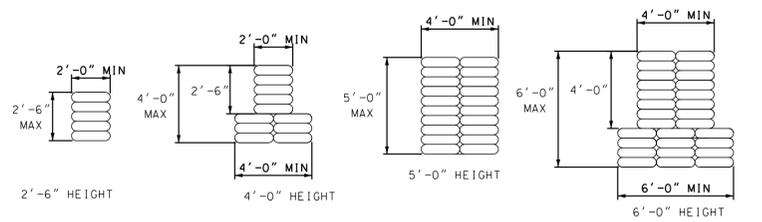

COFFERDAM DETAILS

NOT TO SCALE

WETLANDS DELINEATED BY A. WEATHERBEE ON 12/2015



STATE OF NEW HAMPSHIRE									
DEPARTMENT OF TRANSPORTATION * BUREAU OF BRIDGE MAINTENANCE									
TOWN	MEREDITH	BRIDGE NO.	131/105	STATE PROJECT	40492				
LOCATION	MEREDITH CENTER ROAD OVER WICKWAS POND OUTLET								
WETLAND IMPACTS									BRIDGE SHEET
REVISIONS AFTER PROPOSAL			BY	DATE	BY	DATE	1 OF 1		
			DESIGNED	ANW	2/12/16	CHECKED	FILE NUMBER		
			DRAWN	ANW	2/12/16	CHECKED	MEREDITH		
			QUANTITIES			CHECKED	131/105		
			ISSUE DATE		FISCAL YEAR	CREW	SHEET NO.	TOTAL SHEETS	
SHEET SCALE AS NOTED					2016	03	1	1	
			REV. DATE						