


ITEM 621.31 - SINGLE DELINEATOR WITH POST

ITEM 621.32 - DOUBLE DELINEATOR WITH POST

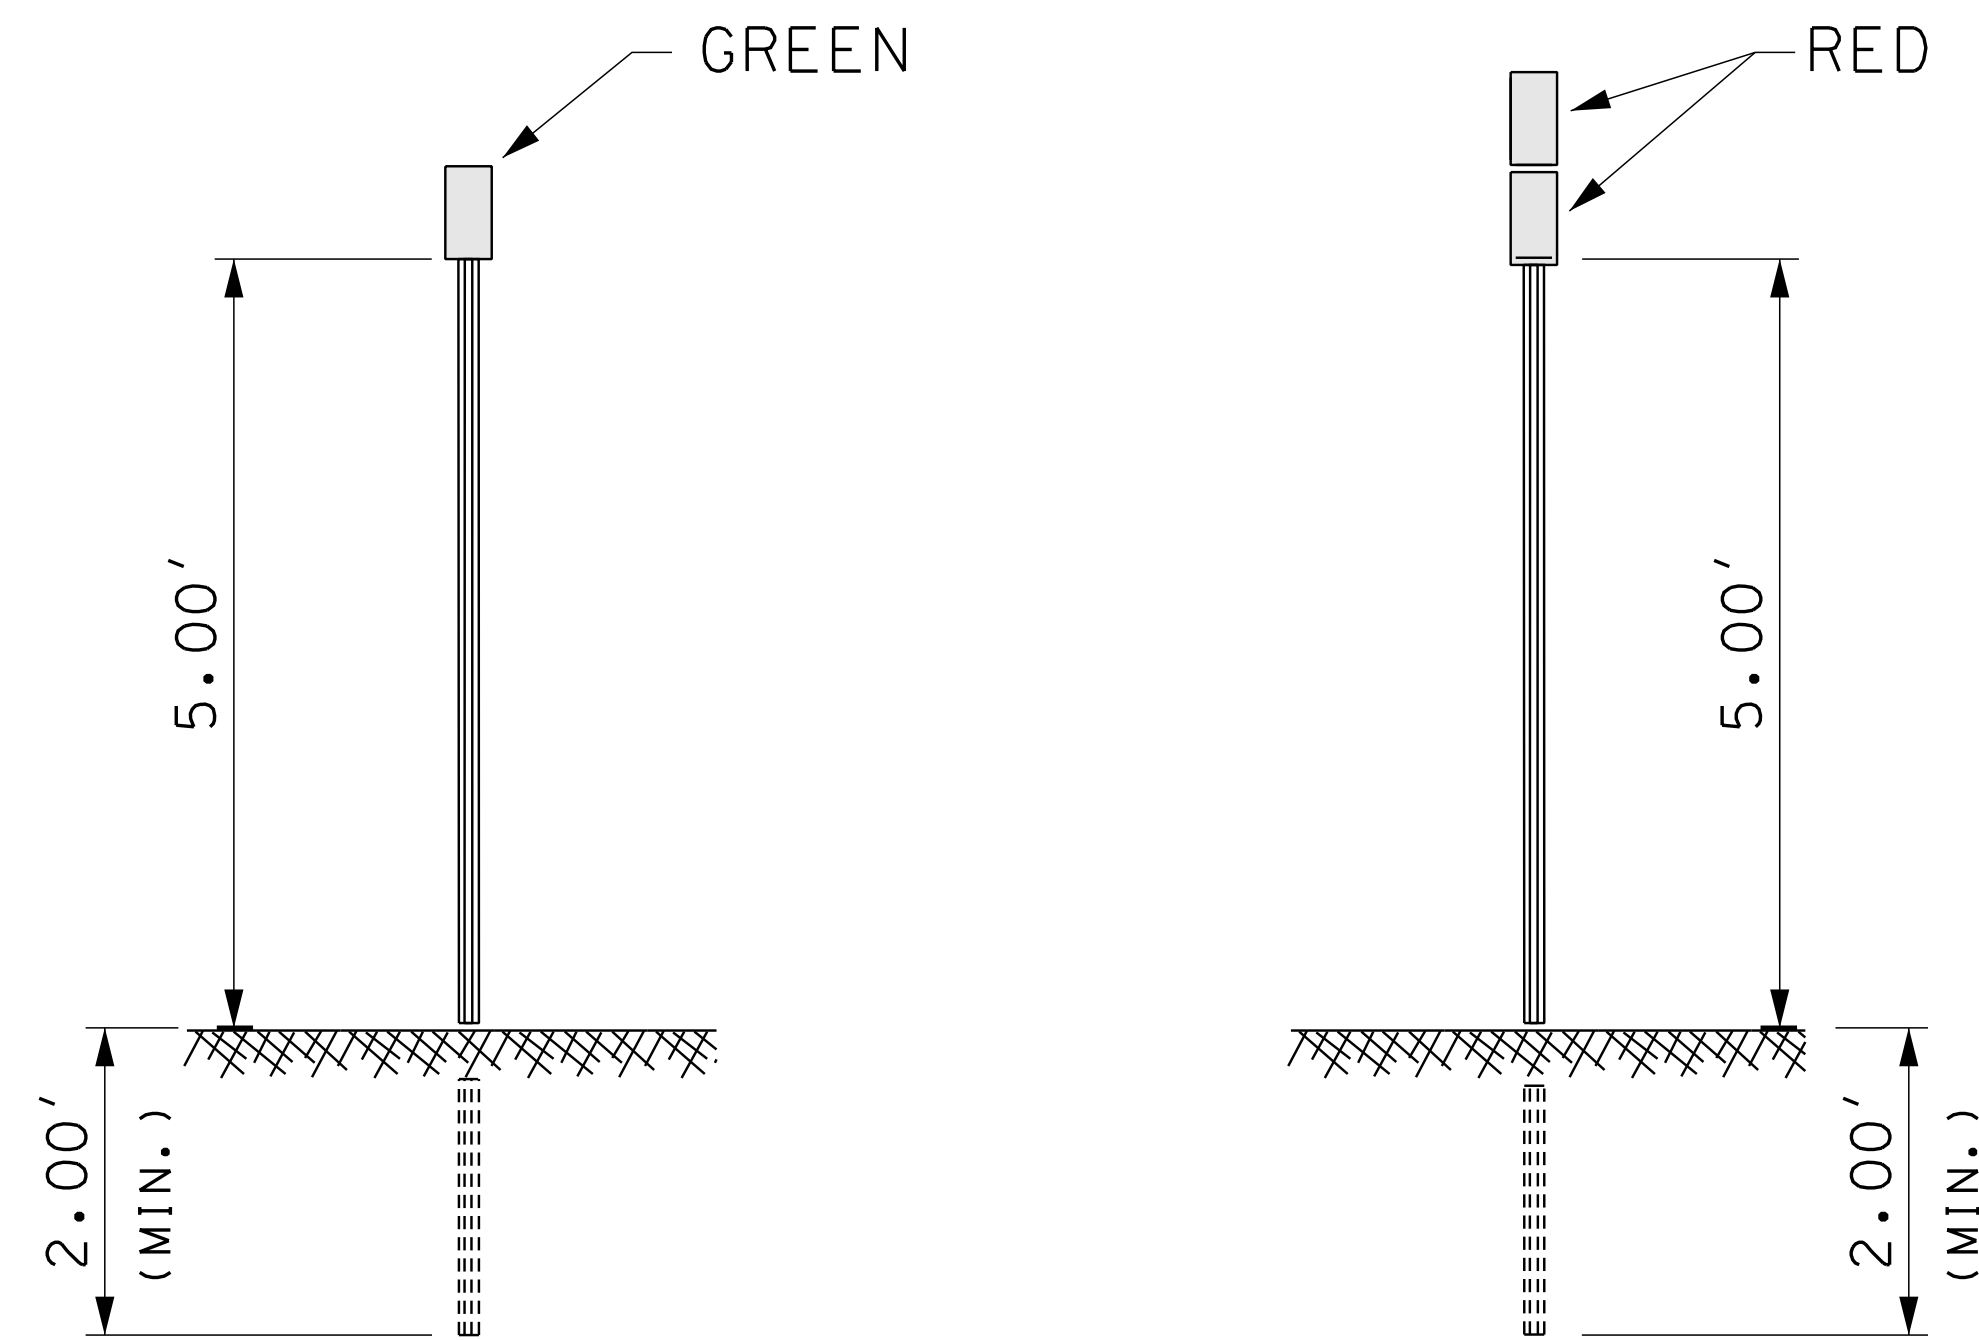

*TYPICAL INSTALLATION*

STATE OF NEW HAMPSHIRE  
SPECIAL DETAILS  
DEPARTMENT OF TRANSPORTATION • BUREAU OF HIGHWAY DESIGN

*TERMINAL UNIT DELINEATION*

| REVISION DATE | DGN             | STATE PROJECT NO. | SHEET NO. | TOTAL SHEETS |
|---------------|-----------------|-------------------|-----------|--------------|
| 12-05-20      | term_unit_delin | -                 | 1         | 1            |