


TYPICAL CENTERLINE
INSTALLATION DETAIL


GENERAL NOTES

1. CENTERLINE RUMBLE STRIPES SHALL BE CONTINUED THROUGHOUT ALL PASSING ZONES.
2. WHERE AT-GRADE BRIDGES ARE PRESENT, RUMBLE STRIPES SHALL END/BEGIN 30 FEET BEYOND THE EXISTING BRIDGE DECK JOINTS.
3. RUMBLE STRIPES SHALL HAVE A FINISHED DIMENSION OF 7" WIDE IN THE DIRECTION OF TRAVEL AND HAVE A MINIMUM OF 12" LONG MEASURED PERPENDICULAR TO THE DIRECTION OF TRAVEL.
4. THE DEPRESSIONS SHALL GENERALLY HAVE A CONCAVE CIRCULAR SHAPE WITH A $\frac{3}{8}$ " MINIMUM TO $\frac{5}{8}$ " MAXIMUM DEPTH AT THE CENTER.

DETAILS OF DEPRESSION

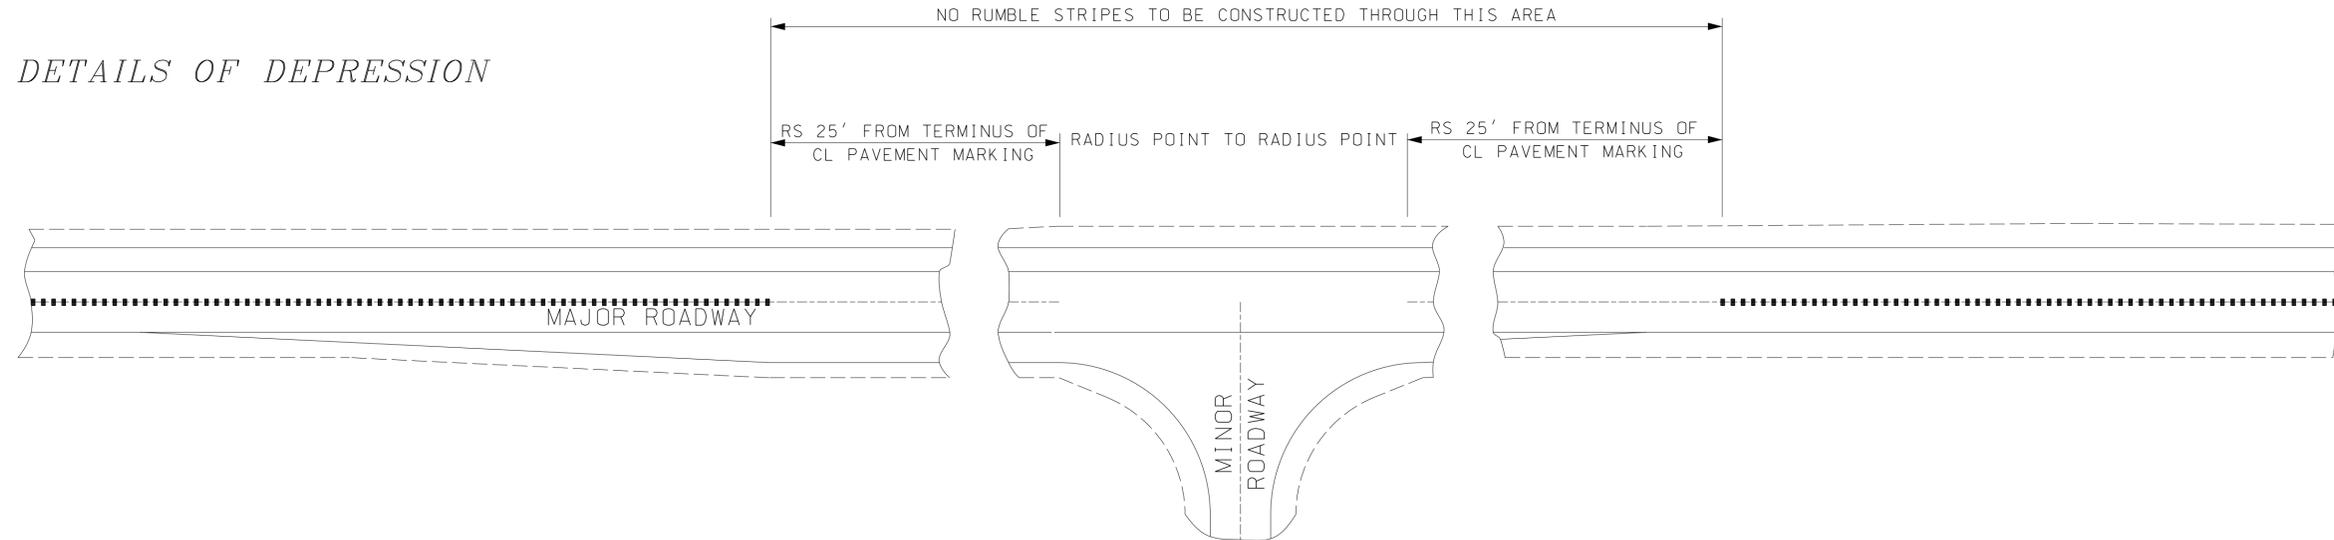

TYPICAL "T" INTERSECTION

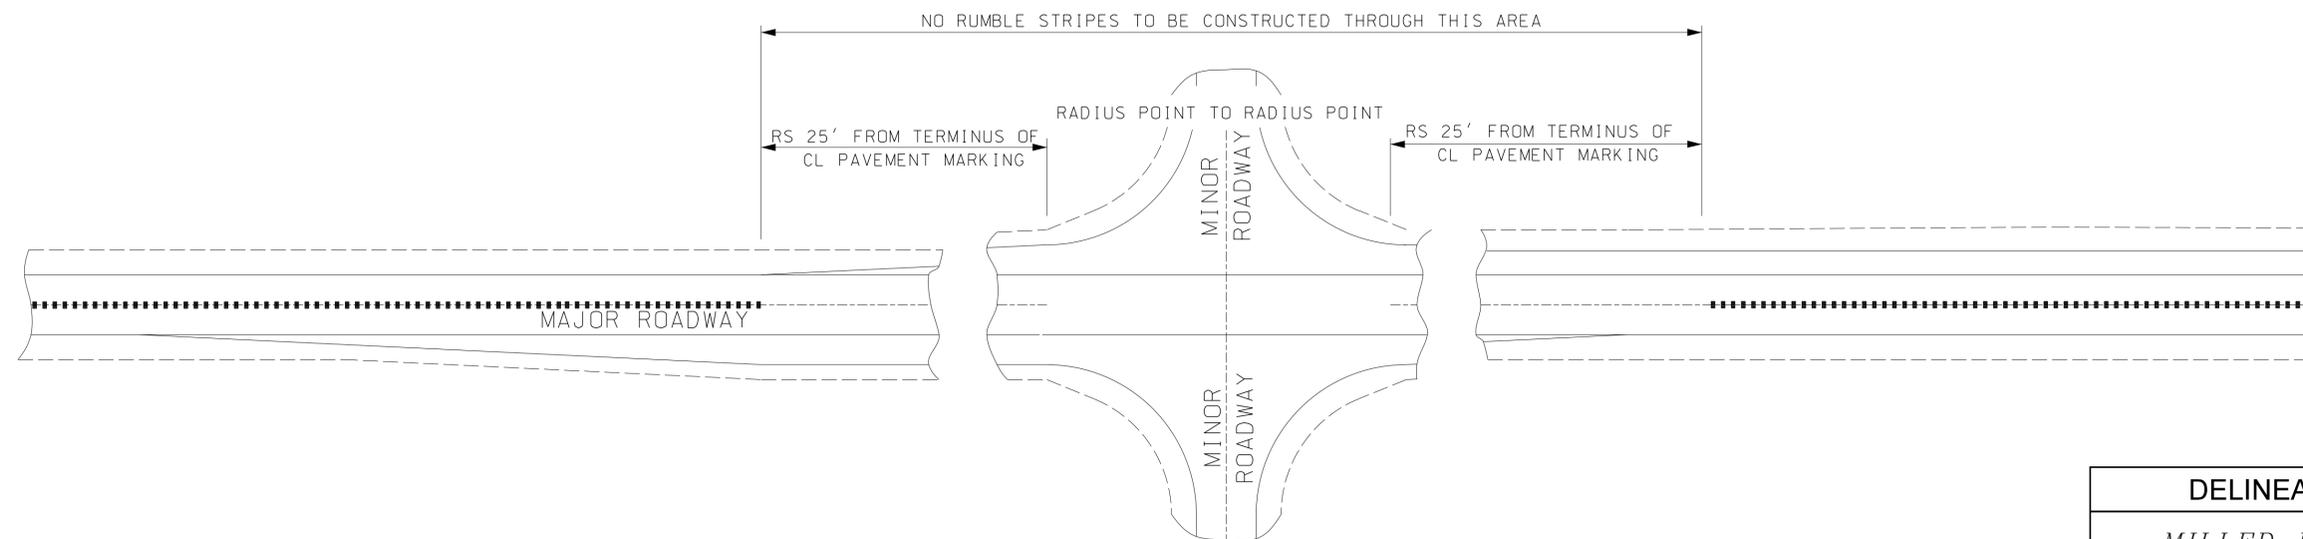

TYPICAL INTERSECTION

DELINEATION STANDARD
MILLED RUMBLE STRIPES (CENTERLINE)

STANDARD
NO. DL-6

REVISION DATE
06-16-2010
01-25-2016

*DGN FILE NAME
DL-6

STANDARD PLANS



STANDARD
NO. DL-6