


GENERAL NOTES

1. ALL END POSTS SHALL HAVE ONE BRACE, ALL CORNER AND INTERMEDIATE BRACE OR PULL POSTS SHALL HAVE TWO BRACES.
2. INTERMEDIATE OR LINE POSTS SHALL BE STANDARD STUDDED TEE POSTS.
3. END POSTS, CORNER POSTS AND PULL POSTS SHALL BE AN ANGLE POST DETAILED IN PLATE 3. BRACES SHALL BE AN ANGLE POST DETAILED IN PLATE 4.
4. WHERE GROUND CONDITION PERMITS, FORMS FOR FOOTING WILL NOT BE REQUIRED.
5. CONCRETE SHALL BE CLASS A.


NHDOT STANDARD PLANS
WOVEN WIRE FENCE (ITEM 607.1)

REV. DATE	PLATE
06-16-2010	1
	STANDARD
	FN-1

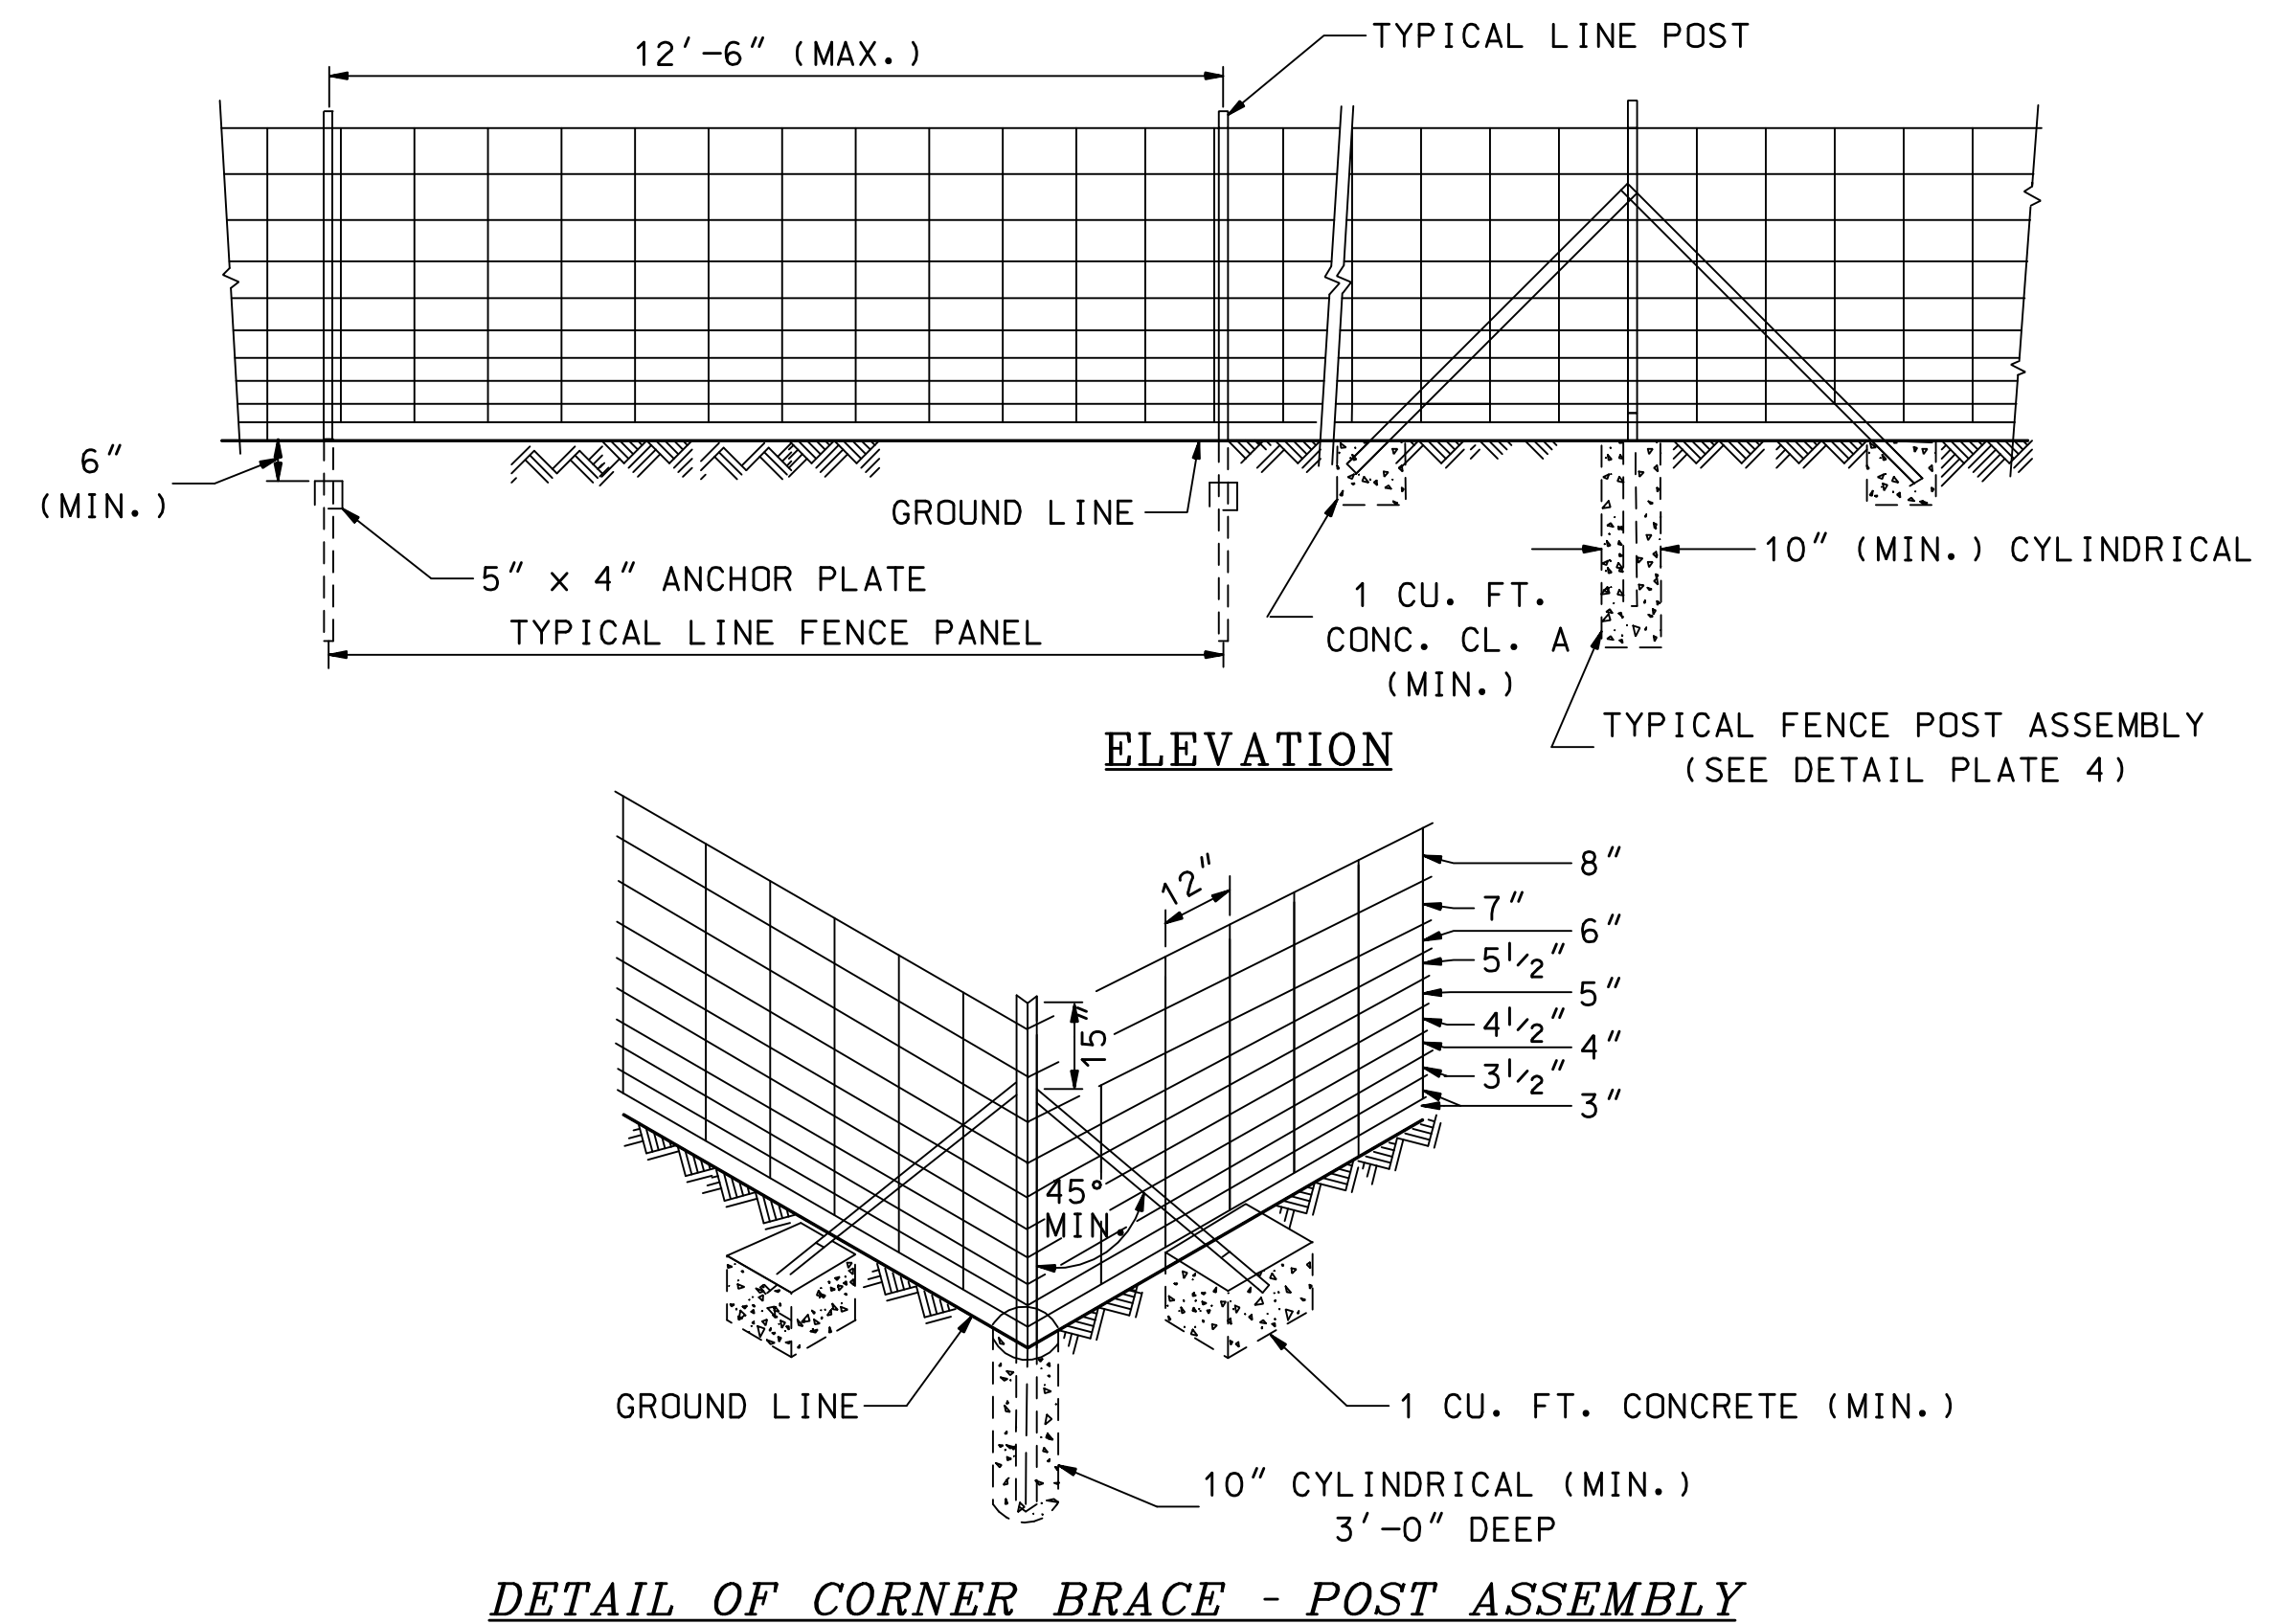


NHDOT STANDARD PLANS
POST ASSEMBLIES FOR WOVEN WIRE FENCE (ITEM 607.41)

REV. DATE	PLATE
06-16-2010	2
	STANDARD
	FN-1

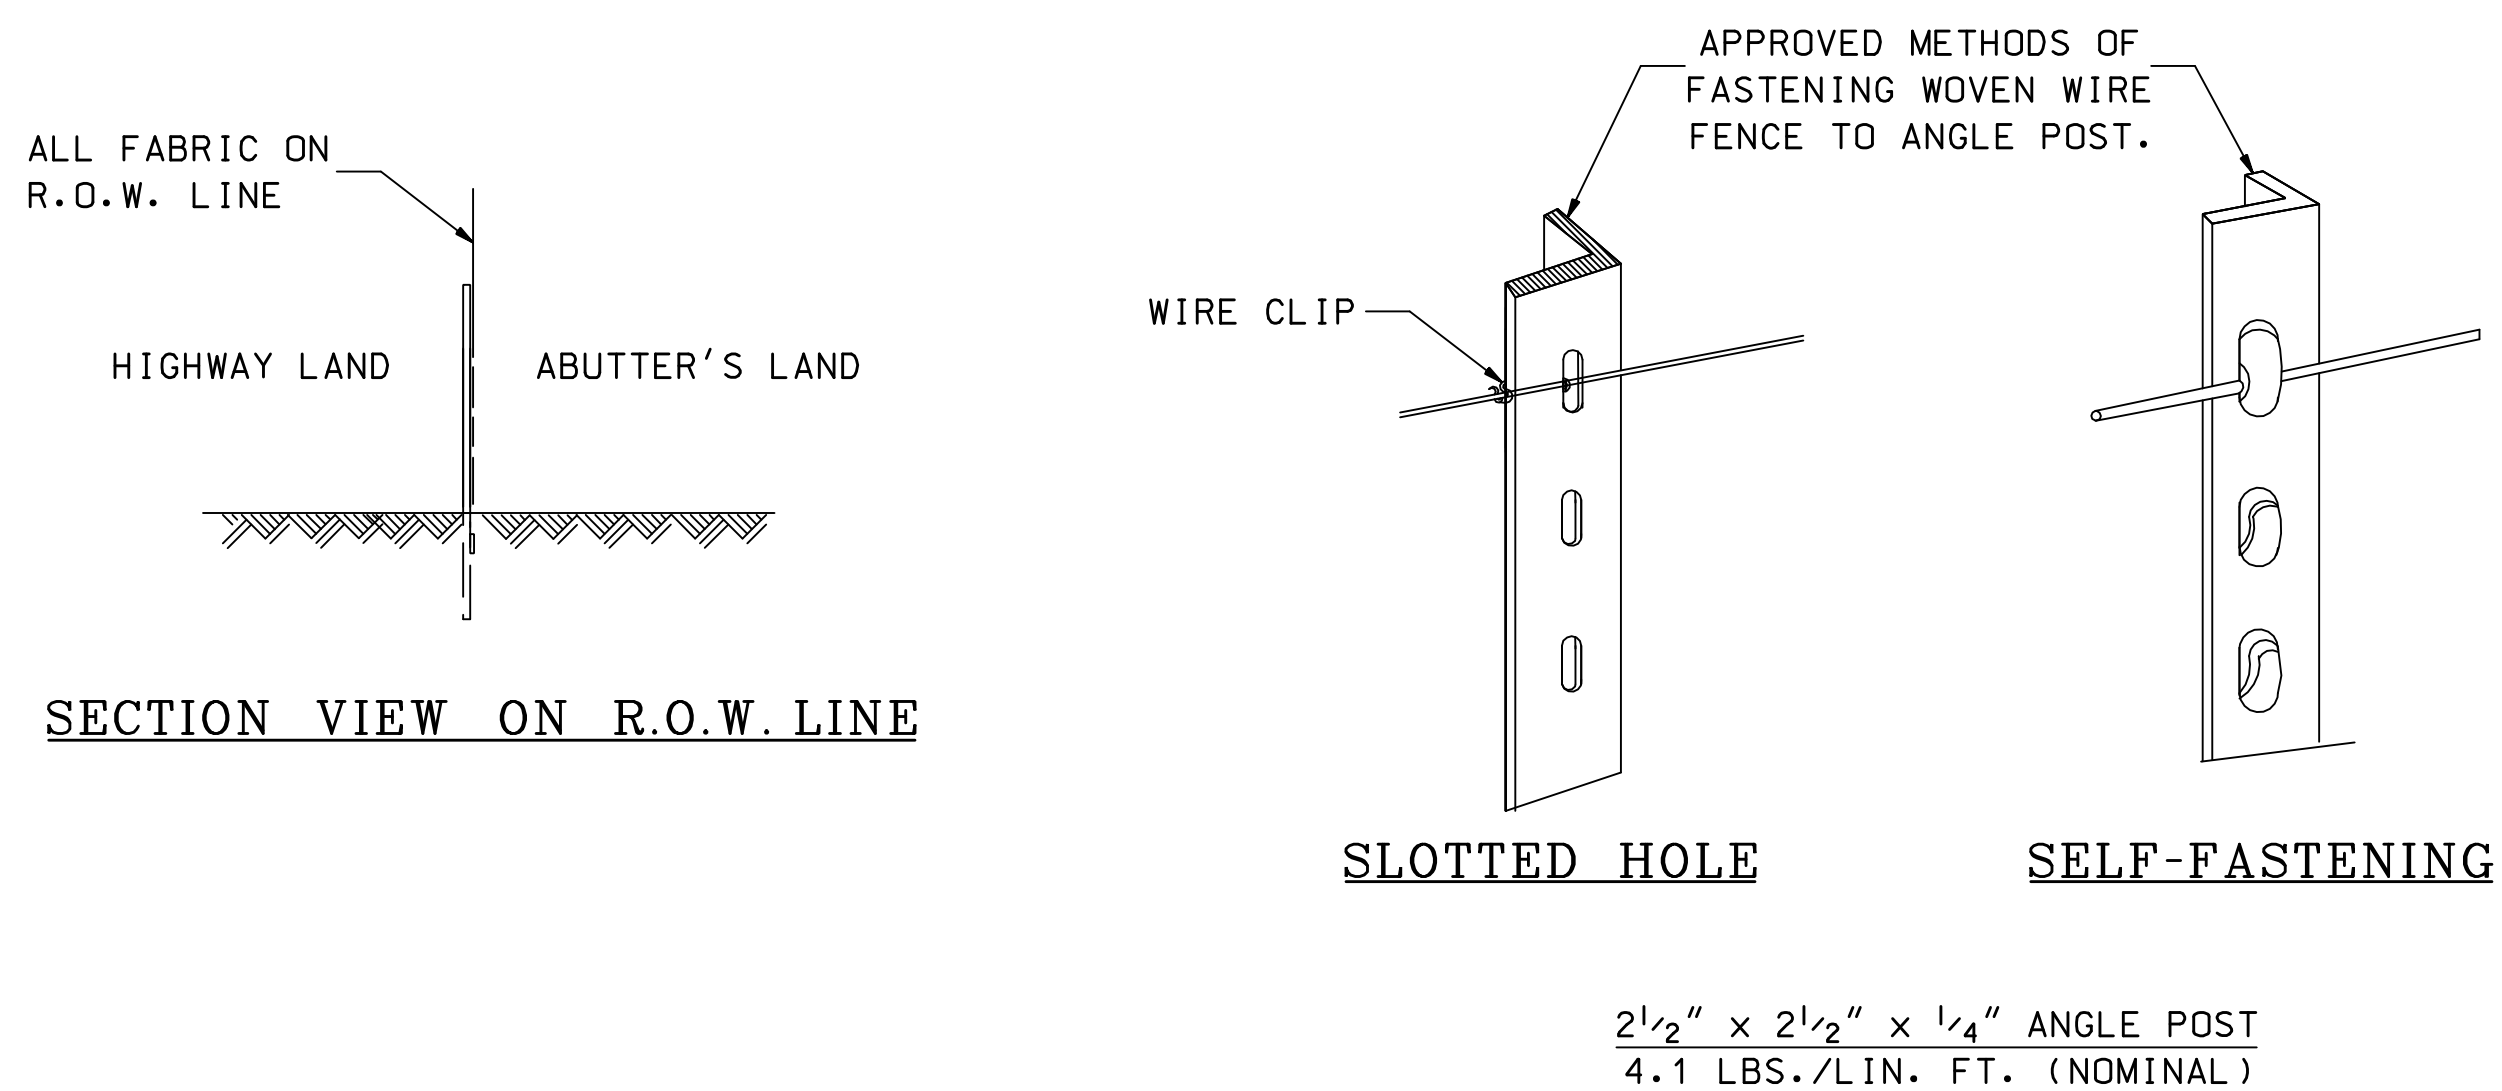

NHDOT STANDARD PLANS
POST ASSEMBLIES FOR WOVEN WIRE FENCE

REV. DATE	PLATE
06-16-2010	3
	STANDARD
	FN-1

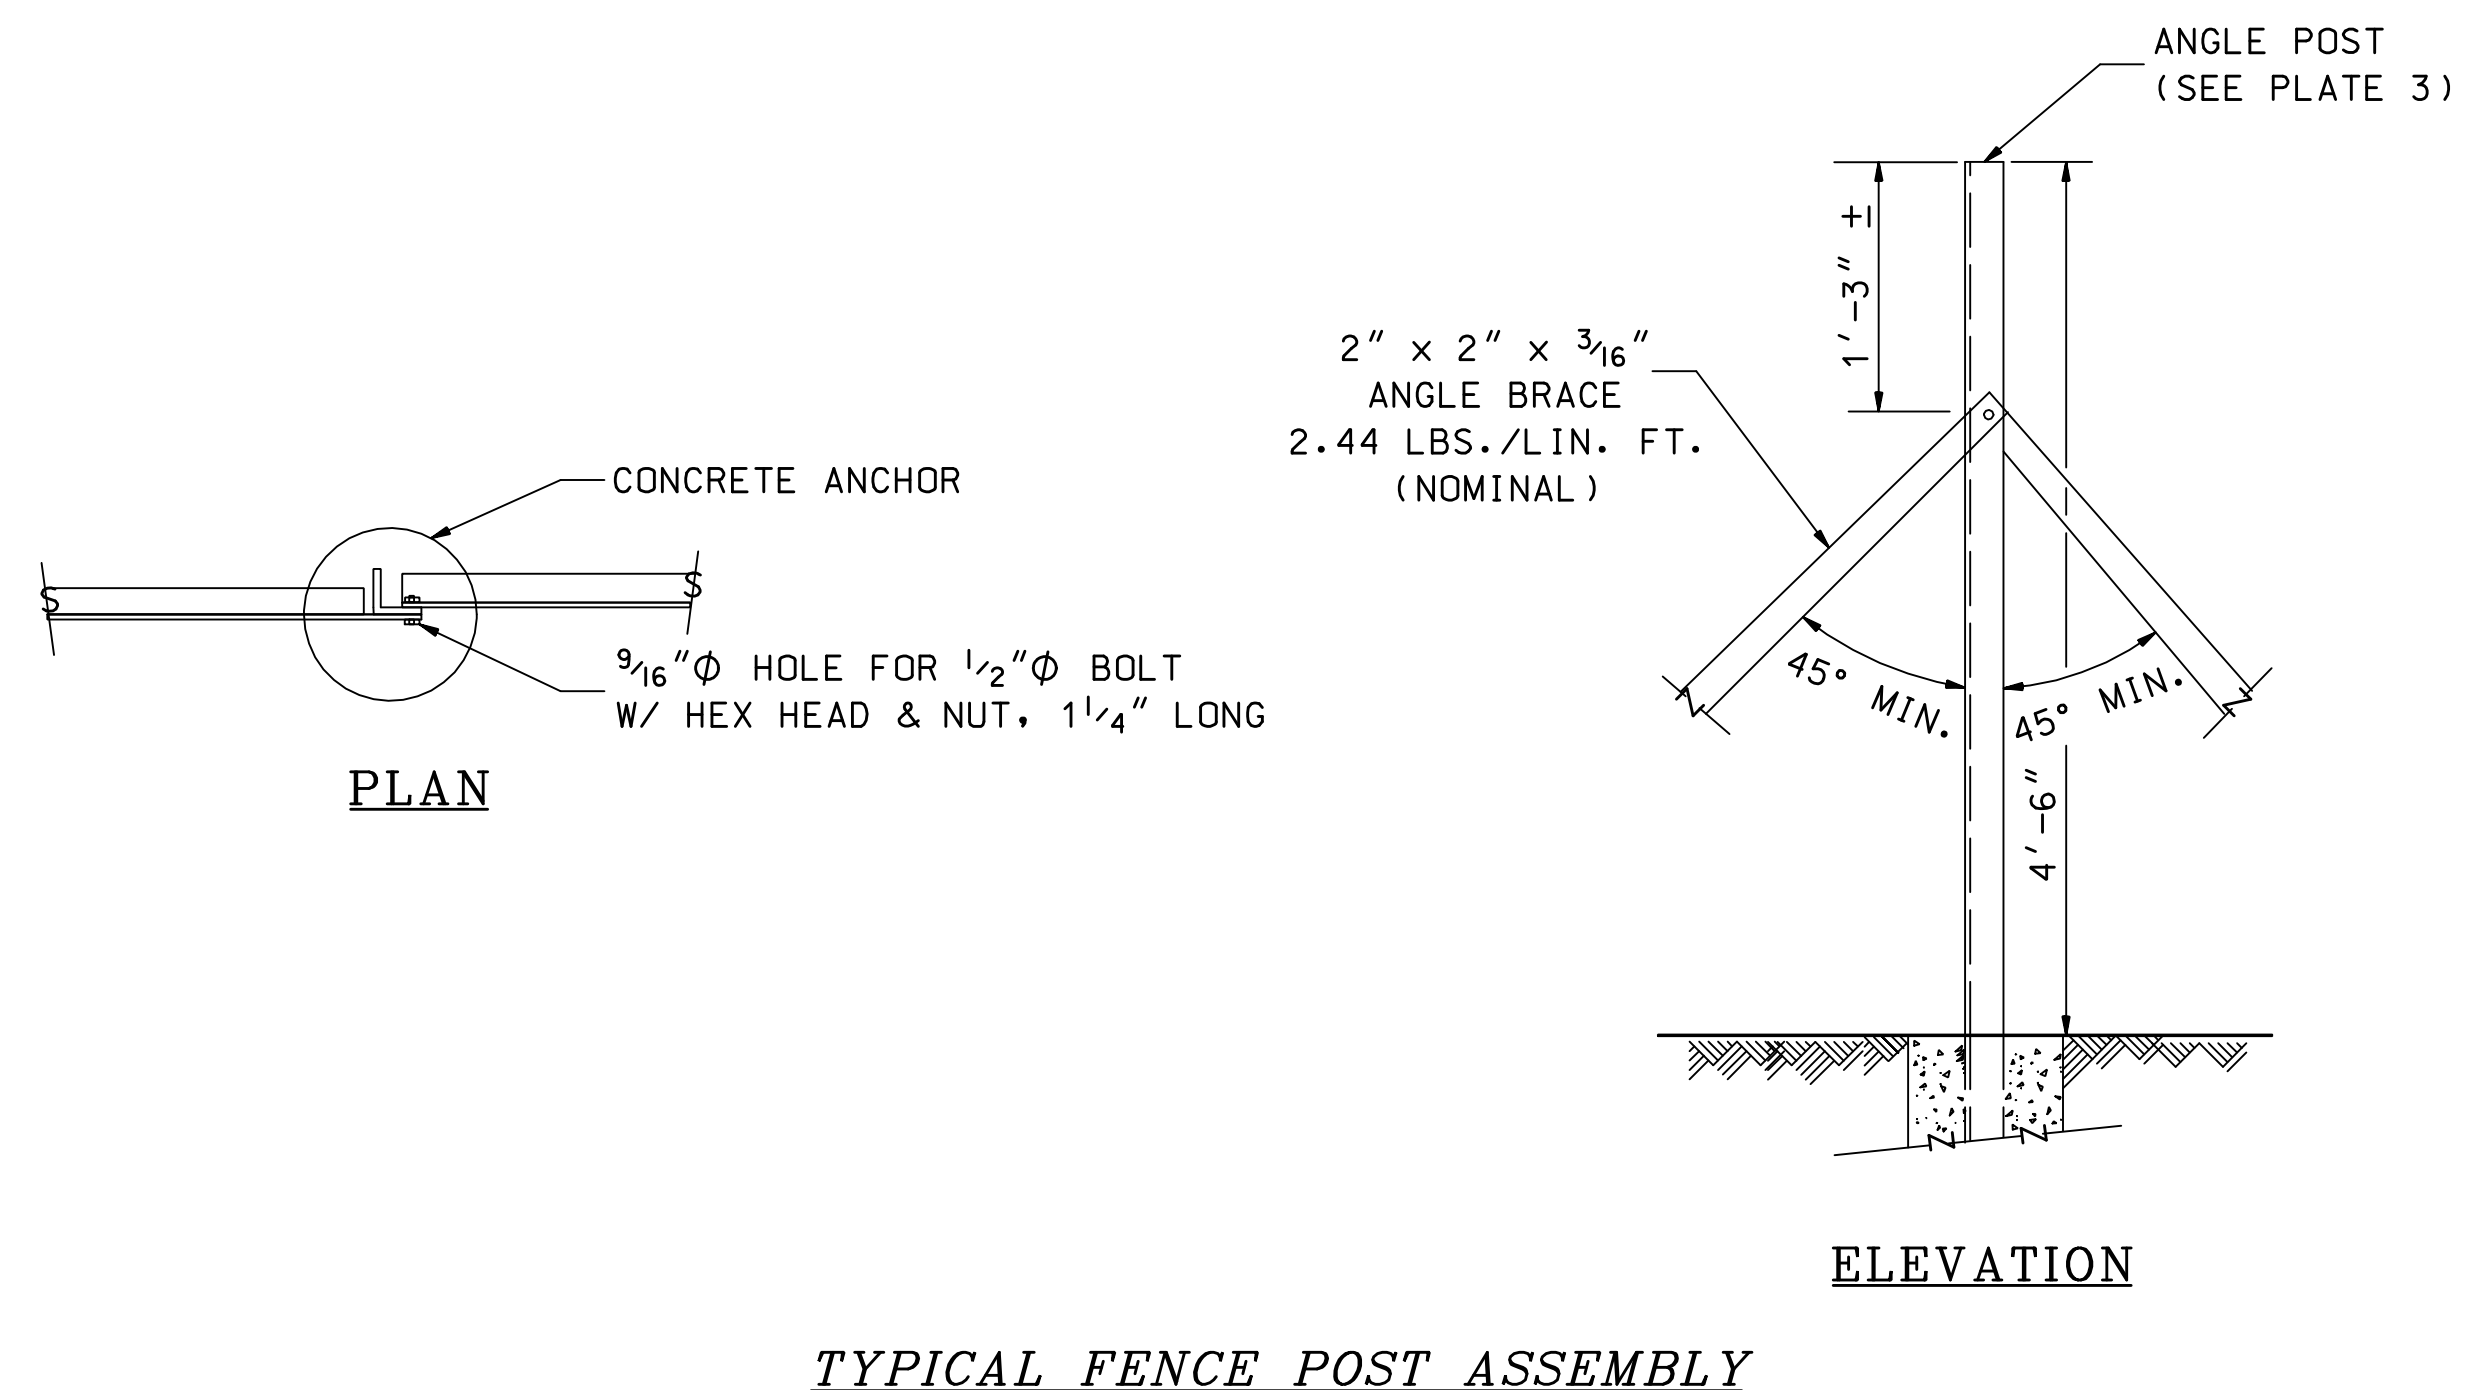

NHDOT STANDARD PLANS
ANGLE BRACES FOR WOVEN WIRE FENCE

REV. DATE	PLATE
06-16-2010	4
	STANDARD
	FN-1

STANDARD NO. FN-1

REVISION DATE
07-13-2001
06-16-2010

*DGN FILE NAME
FN-1

STANDARD PLANS



STANDARD NO. FN-1