



REVISION DATE
07-13-2001
06-16-2010

*DGN FILE NAME
PL-2

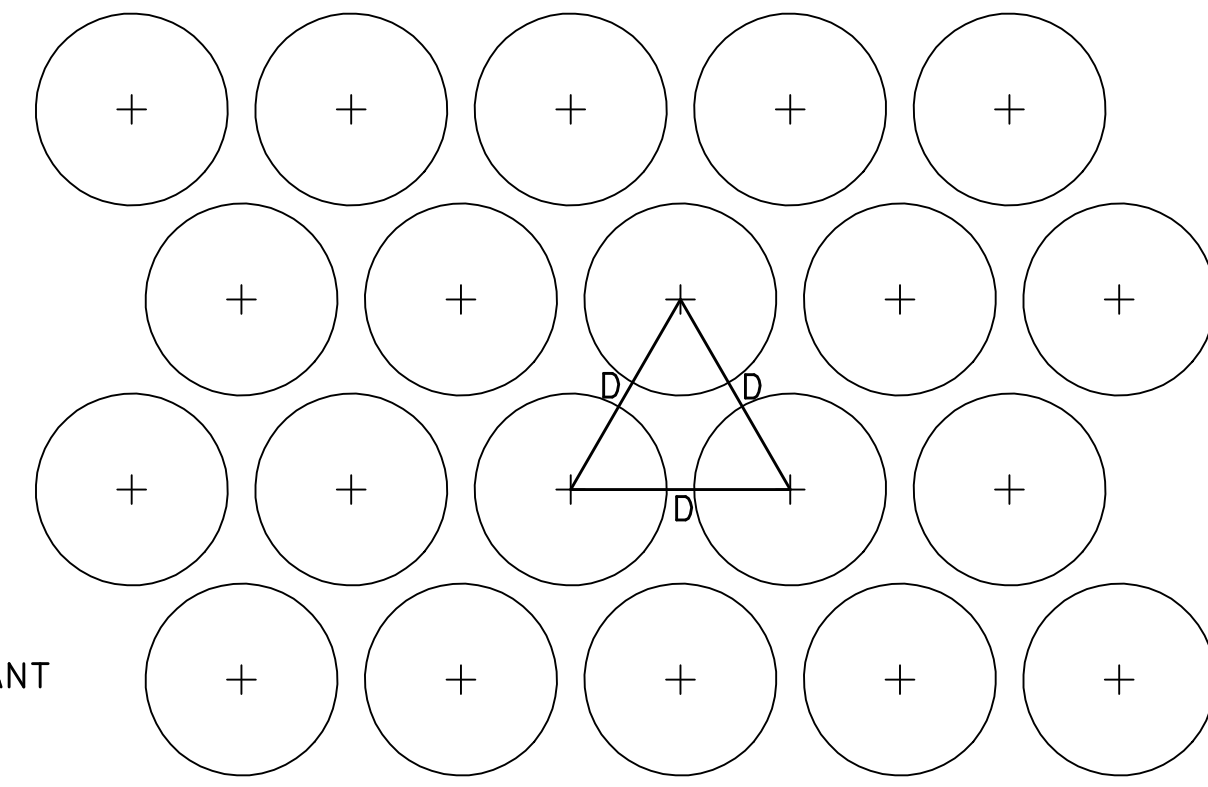


NOTE:
D=DIMENSION OF PLANT SPACING (SHRUB OR GROUND COVER AS INDICATED ON PLANS)

TYPICAL BED PLANT SPACING

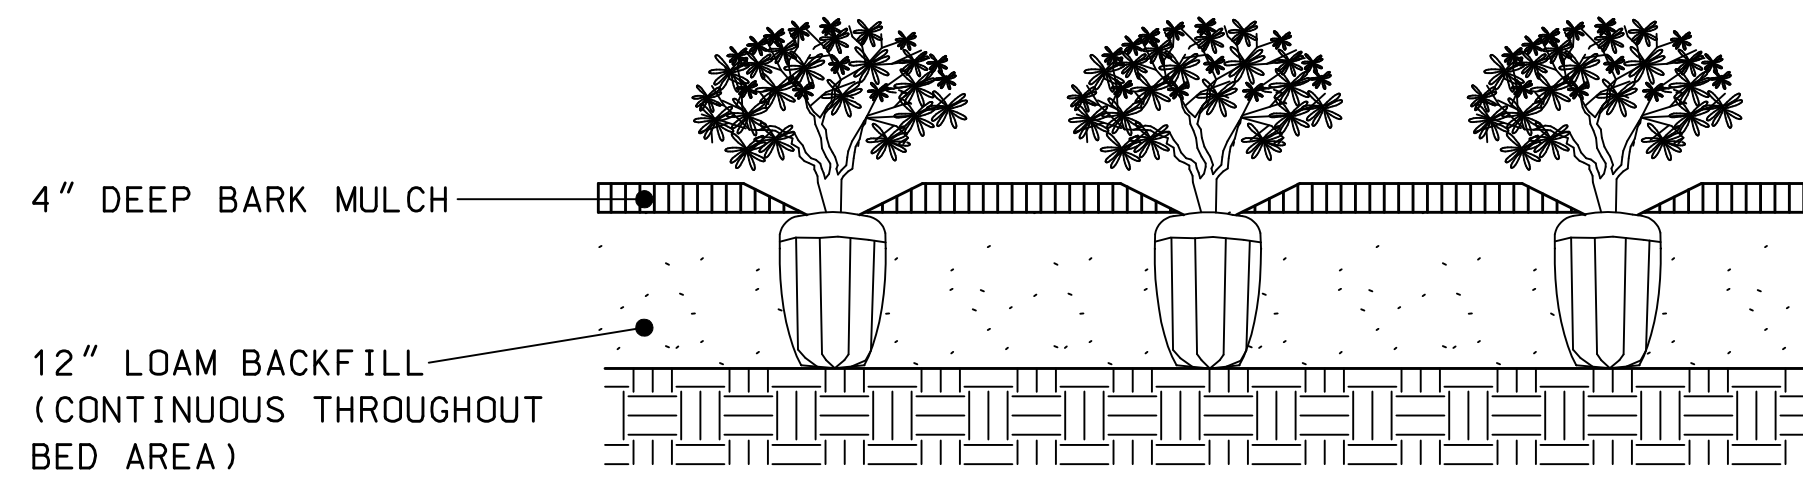


GROUNDCOVER BED PLANTING


NOTE:
LOCATION, SIZE AND SPACING OF SEEDLINGS OR PLANT PLUGS ARE AS INDICATED ON PLAN SHEETS

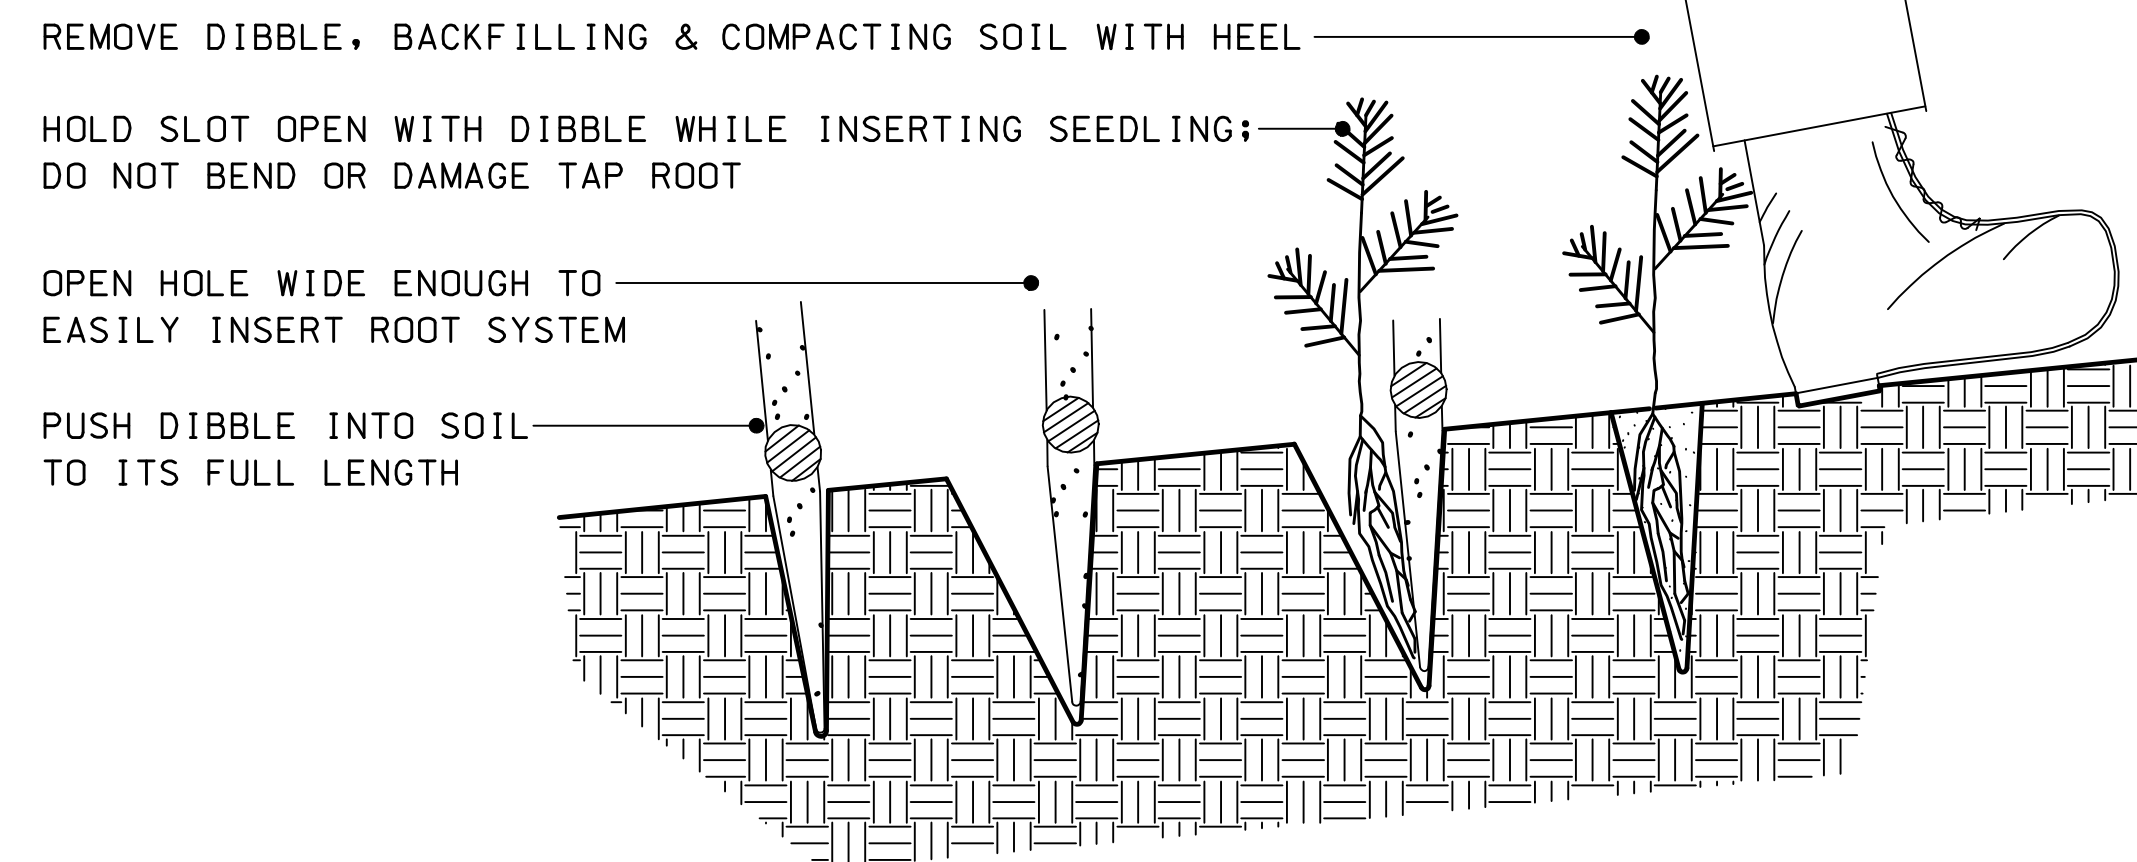

SEEDLINGS (EVERGREEN) OR WETLAND PLUG PLACEMENT

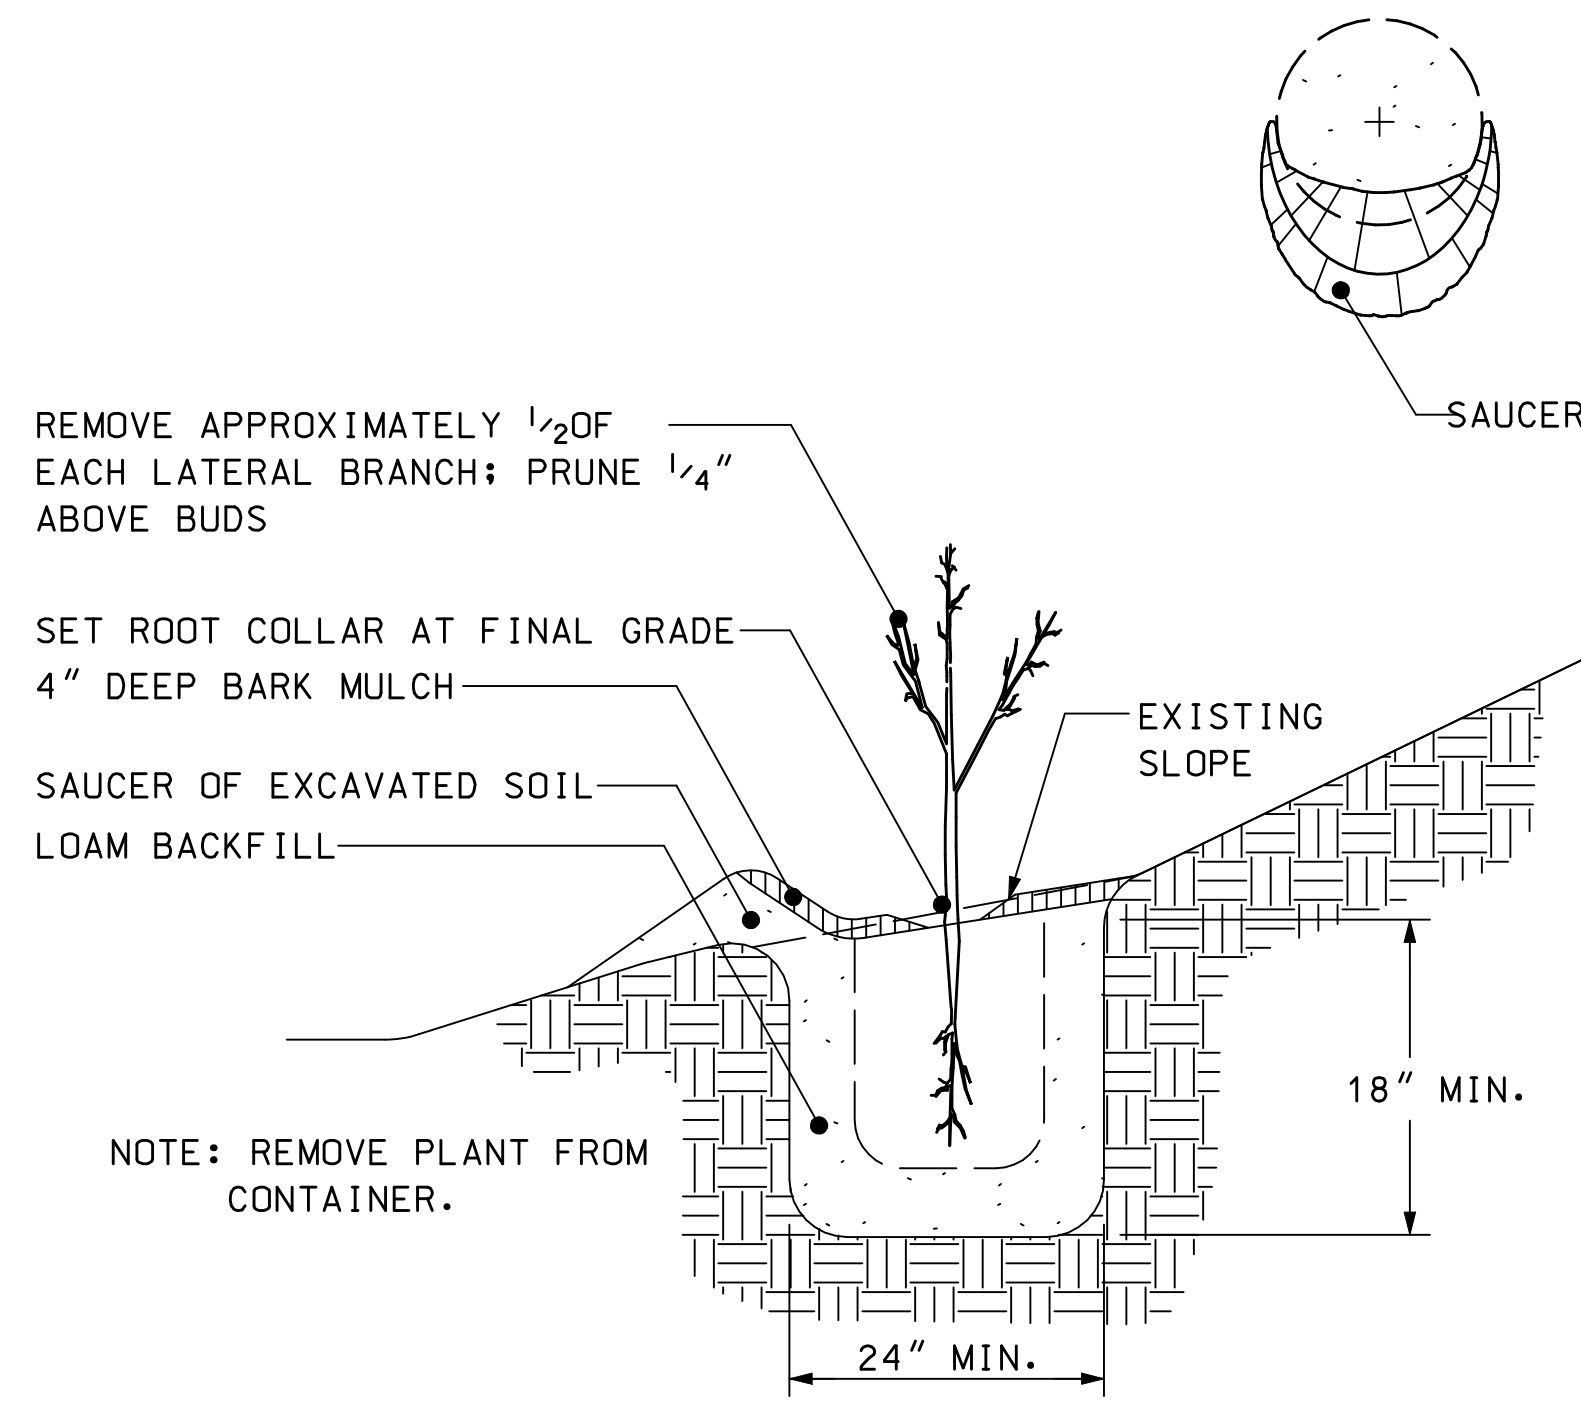

LINER PLANTING (DECIDUOUS)

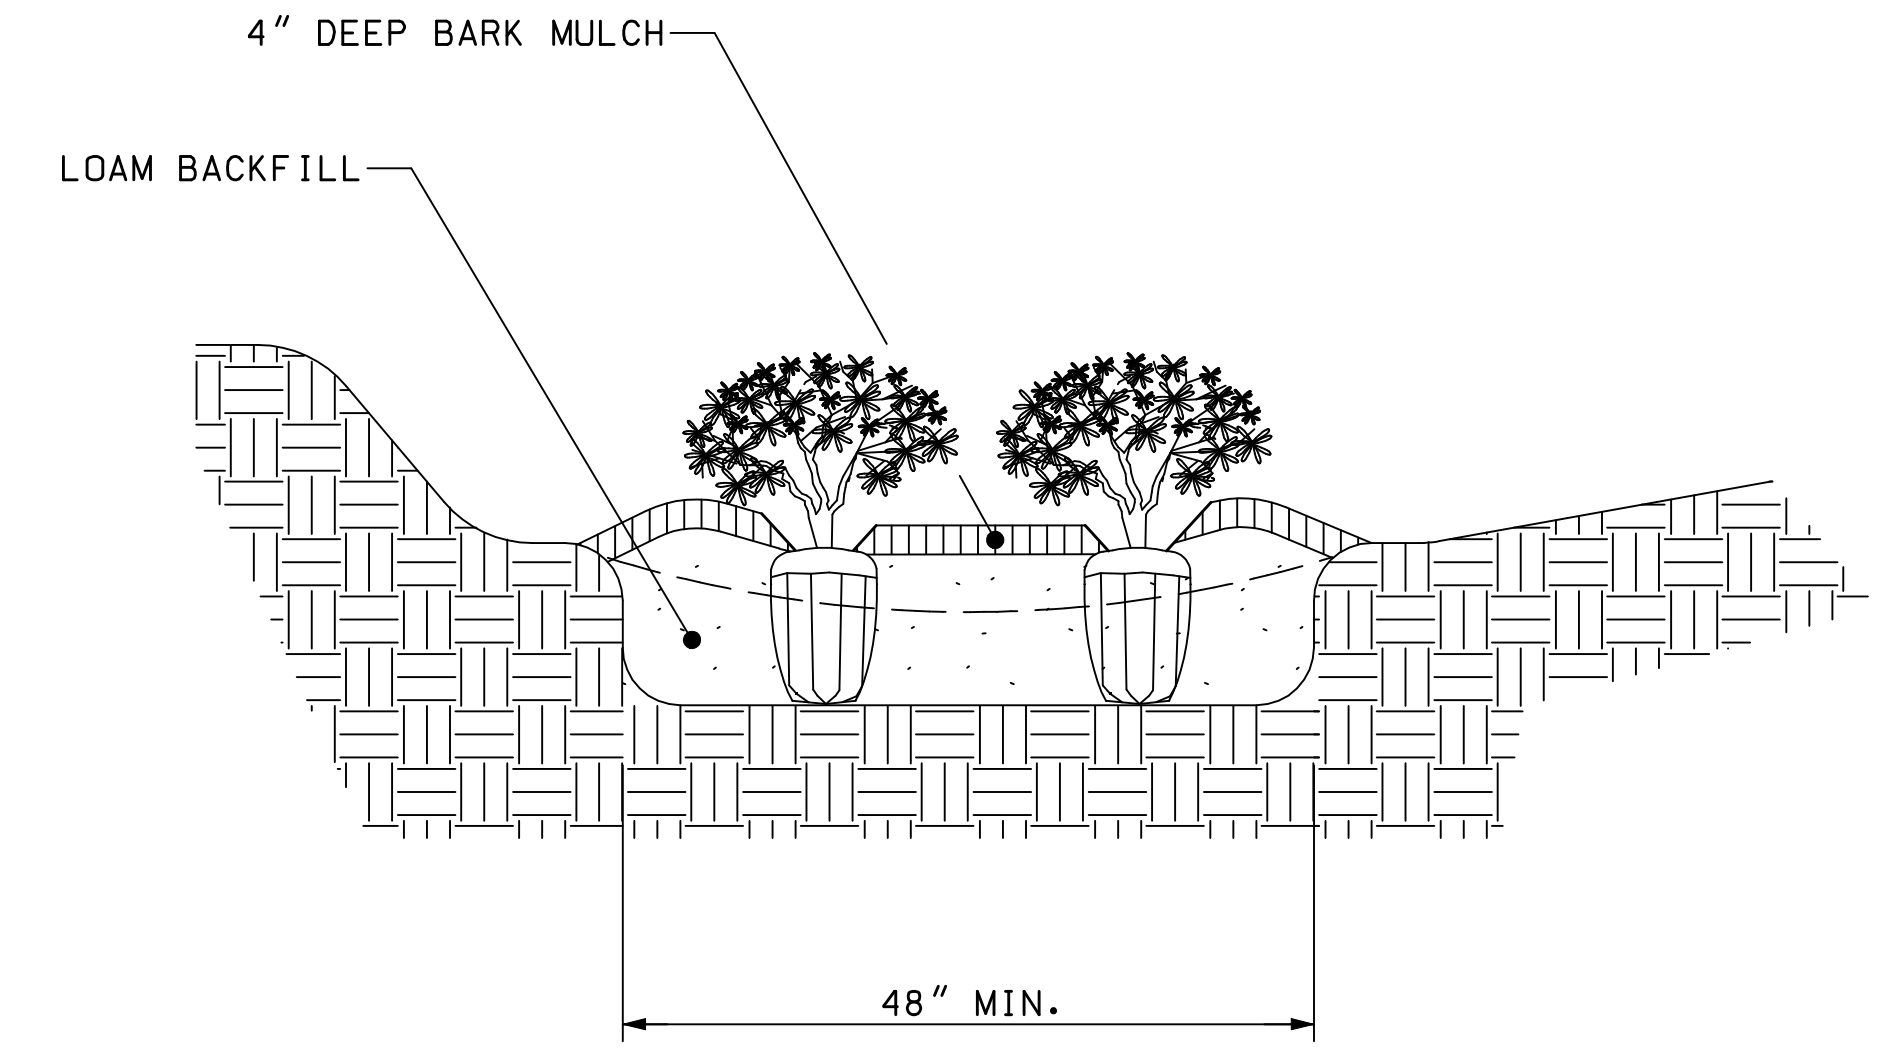


TRENCH NARROW MEDIAN PLANTING

3 HUB STAKES AND GUYS FOR DECIDUOUS TREES OVER 4" CAL. AND EVERGREEN TREES OVER 9'. (TWO UPHILL ON SLOPE)

2 VERTICAL STAKES AND GUYS FOR DECIDUOUS TREES UP TO 4" CAL. AND EVERGREENS 3' - 9'.

STAKING AND GUYING PLAN SCHEMATIC

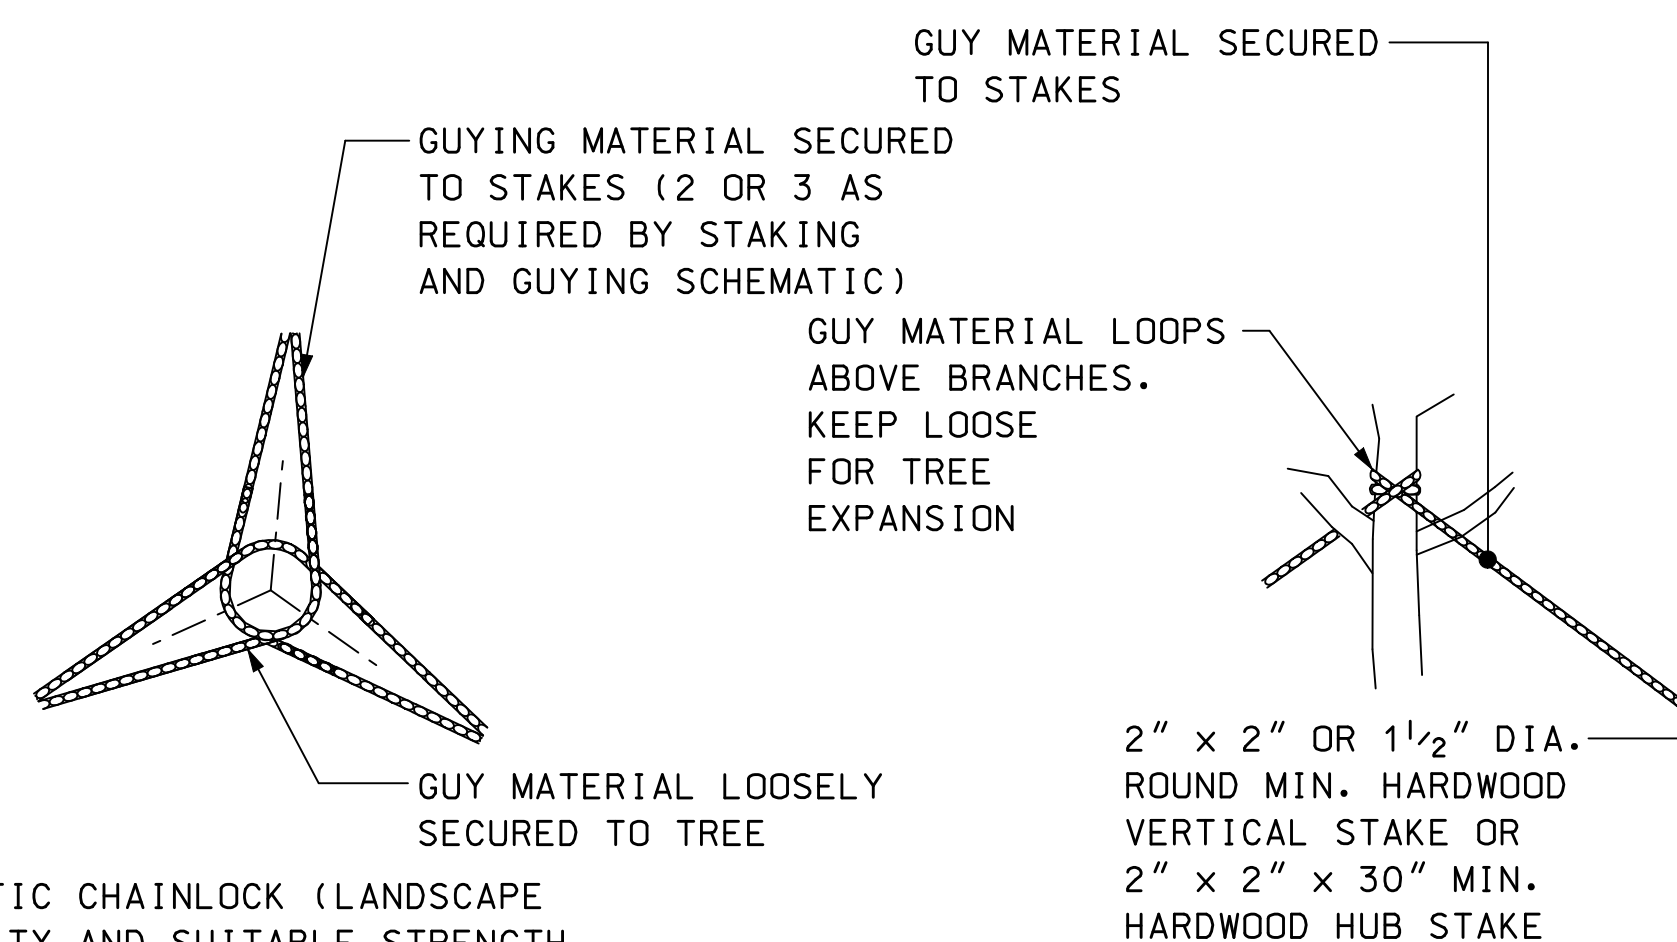

NOTE:
PLASTIC CHAINLOCK (LANDSCAPE QUALITY AND SUITABLE STRENGTH FOR GUYING TREES) OR EQUIVALENT GUYING MATERIAL

GUYING DETAILS


TREE STAKING AND GUYING

NOTE:

- ① REMOVE SUCKER SHOOTS AT BASE OF TREE.
- ② MAKE CLEAN CUTS ON OLD STUBS, IF PRESENT. (DO NOT FLUSH CUT)
- ③ REMOVE ENTIRE SUPPLY OF TWIGS AND BUDS ON TRUNK.
- ④ REMOVE LOWER BRANCH WHERE AN OVERLYING BRANCH OCCUPIES ABOUT THE SAME AREA.
- ⑤ SHAPE TREE BY REMOVING INJURED, DEAD AND MISSHAPED BRANCHES.
- ⑥ REMOVE CROSS BRANCHES AND THOSE DEVELOPING INTO SECONDARY LEADERS.

NOTE:

BRANCHES IN DOTTED LINES INDICATE THOSE TO BE REMOVED.

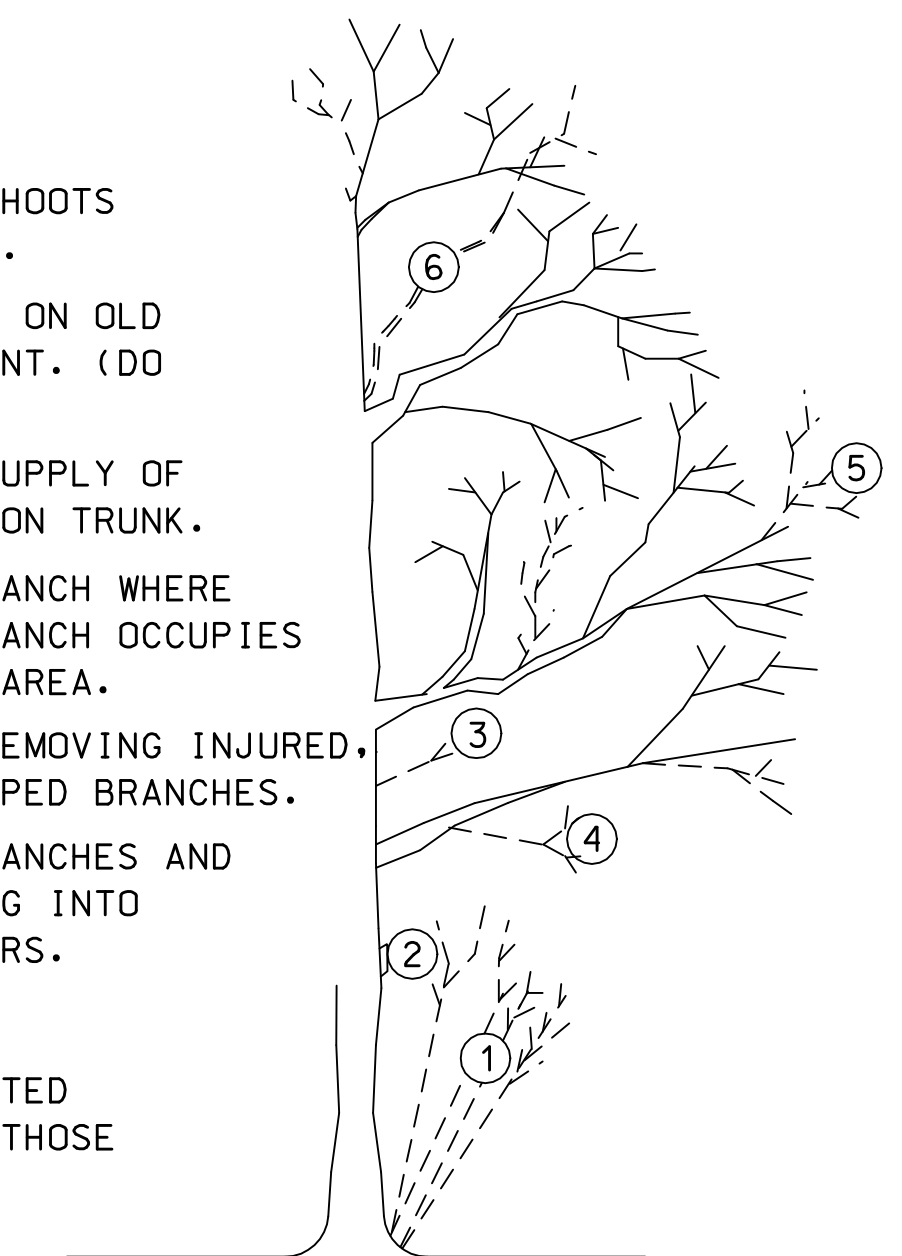

TREE PRUNING

PLANTING STANDARD

PLANTING DETAILS