
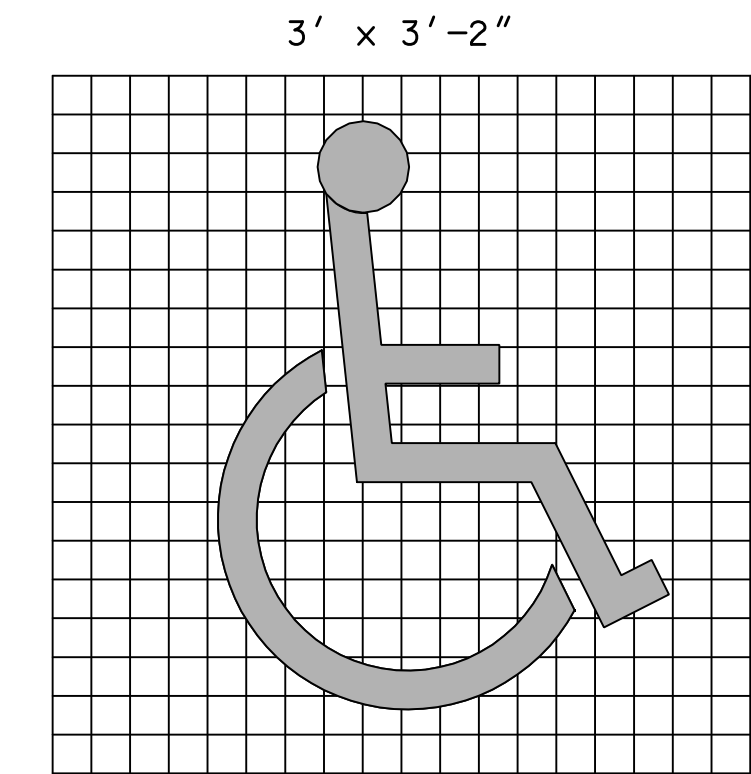



# PERPENDICULAR ACCESSIBLE PARKING

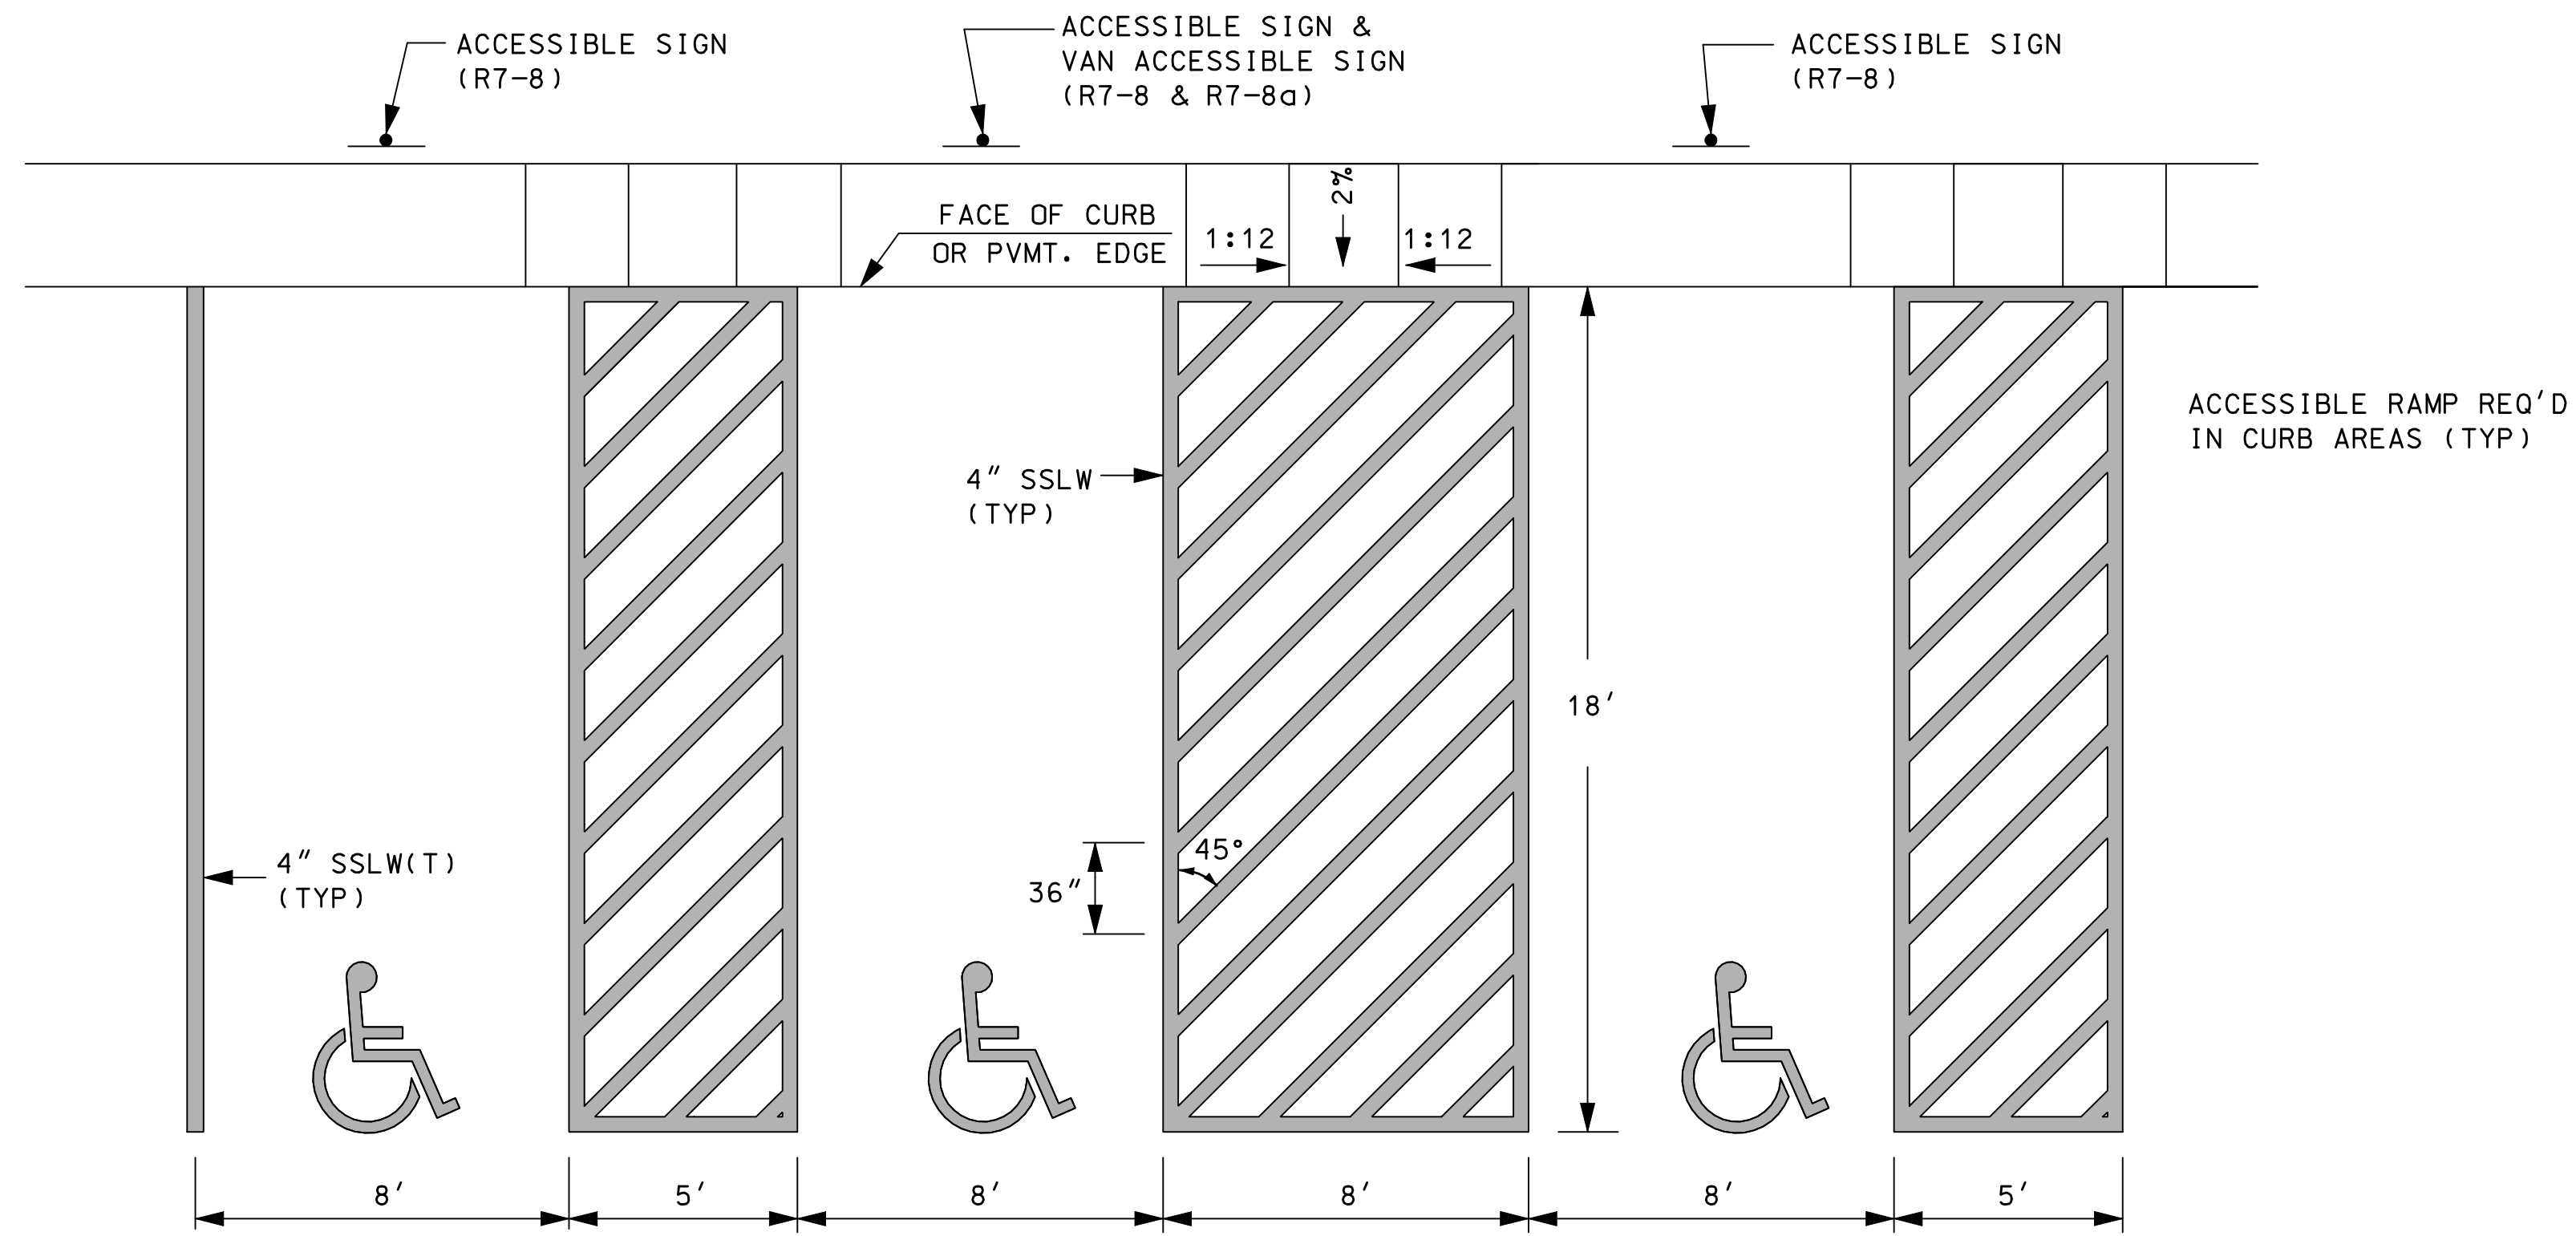

INTERNATIONAL SYMBOL OF ACCESSIBILITY  
 PAY QUANTITY FOR EACH ACCESSIBLE PAVEMENT MARKING SYMBOL 2.58ft<sup>2</sup>.

## GENERAL NOTES

1. VAN ACCESS AISLE SHALL BE A MINIMUM 8' WIDE. R7-8a SIGN WILL BE ADDED TO VAN ACCESSIBLE PARKING SIGN R7-8.
2. ARROW ON THIS SHEET INDICATE DIRECTION OF TRAFFIC ONLY.
3. (T) = THERMOPLASTIC PAVEMENT MARKING.

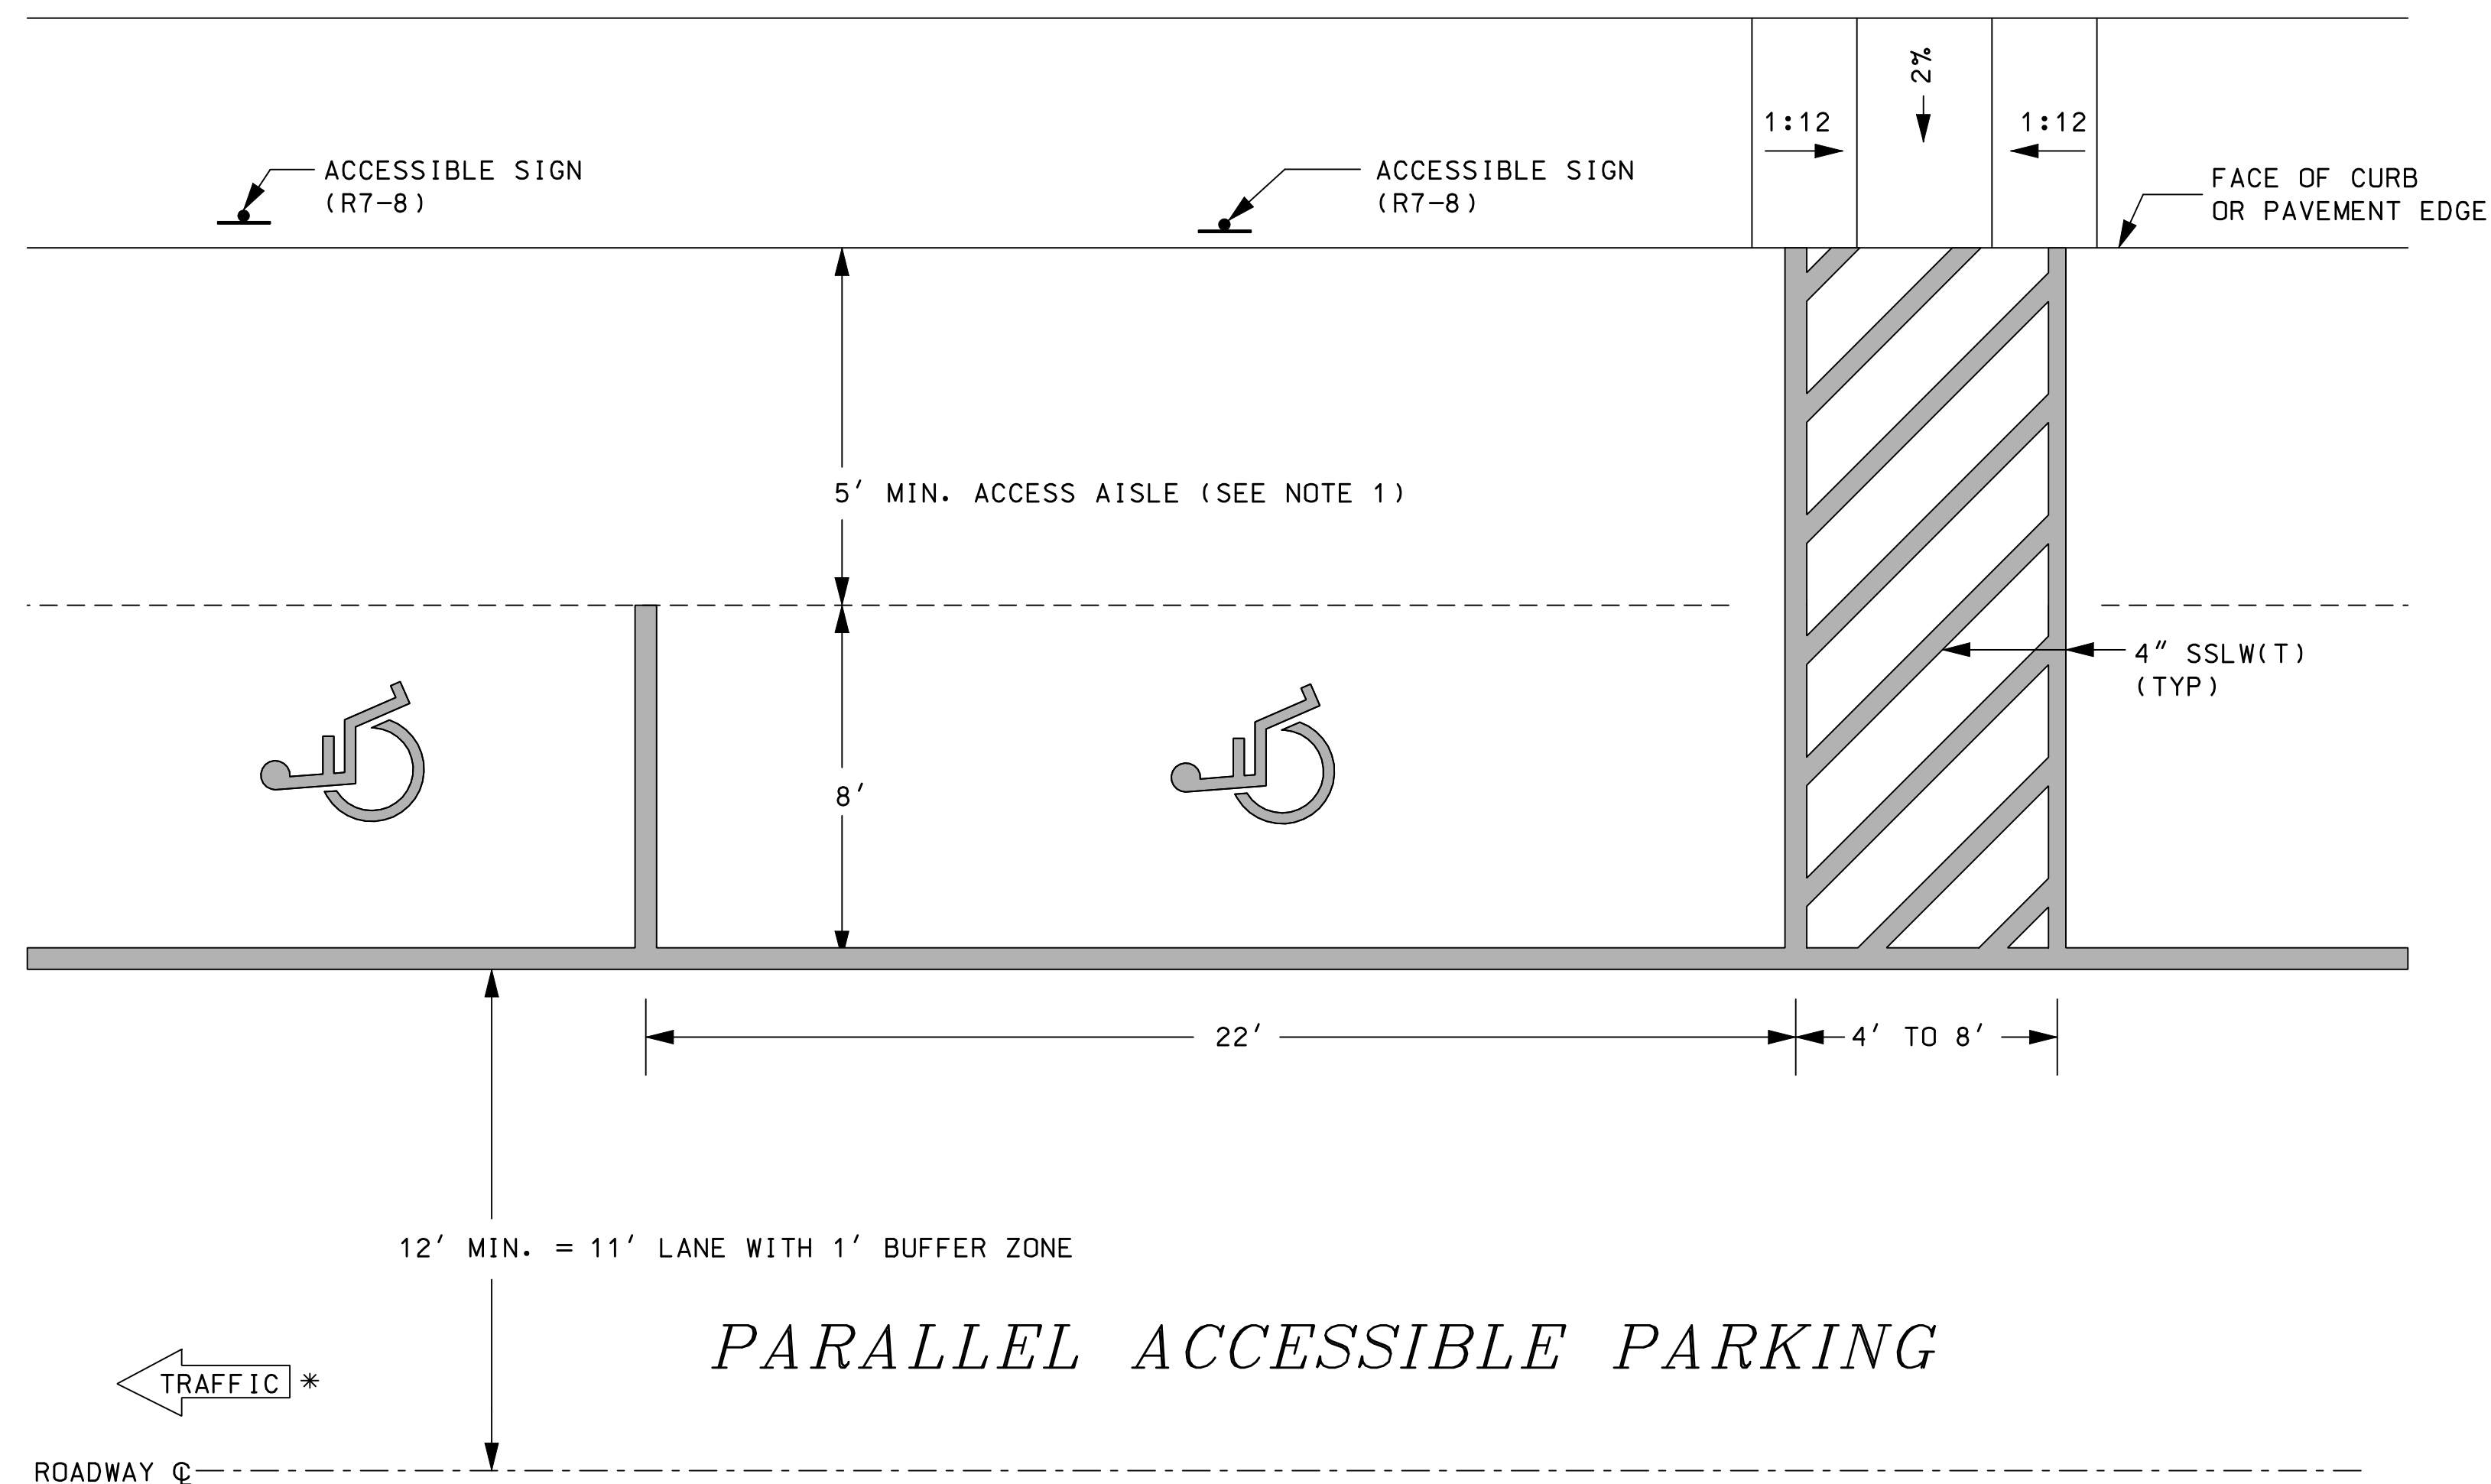

# PARALLEL ACCESSIBLE PARKING

STANDARD NO. PM-11

REVISION DATE
07-13-2001
02-26-2010

\*.DGN FILE NAME  
 PM-11

STANDARD PLANS



PAVEMENT MARKING STANDARD

ACCESSIBLE PARKING DETAIL

STANDARD NO. PM-11