



REVISION DATE
07-13-2001
02-26-2010


*.DGN FILE NAME
PM-2

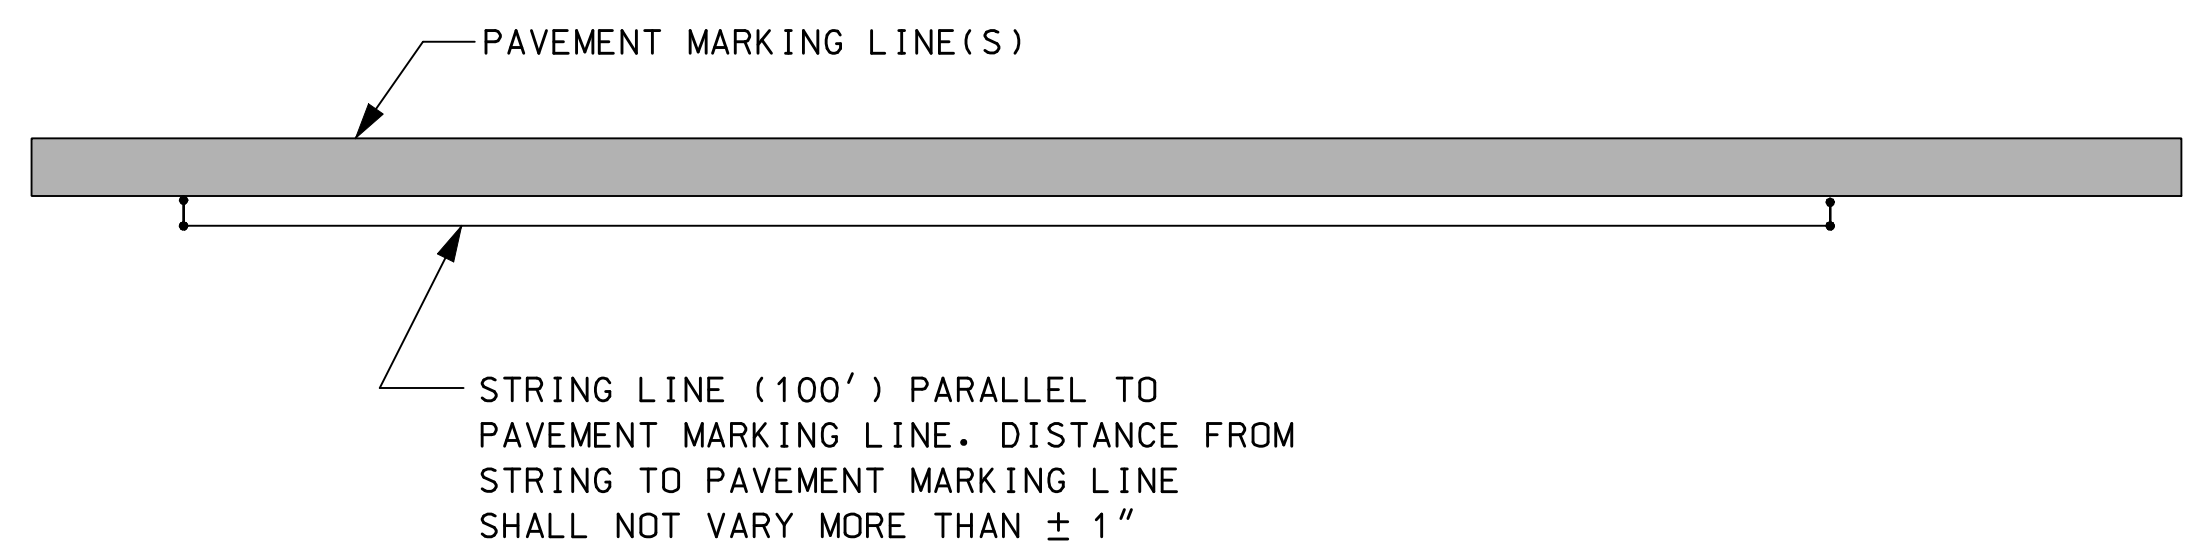


TANGENT SECTION

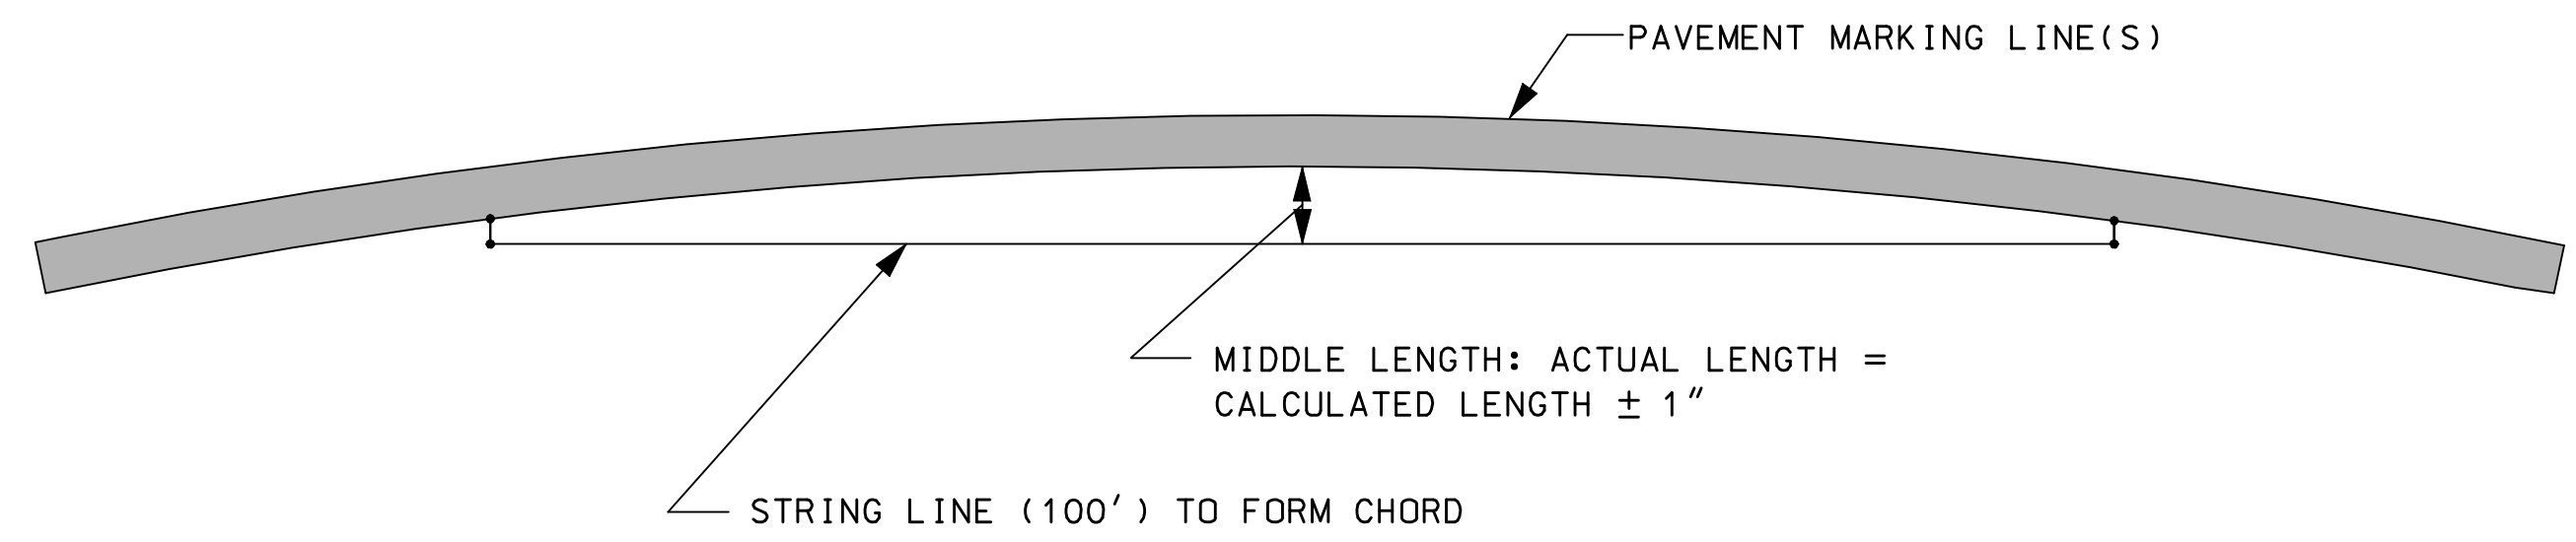


CURVED SECTION

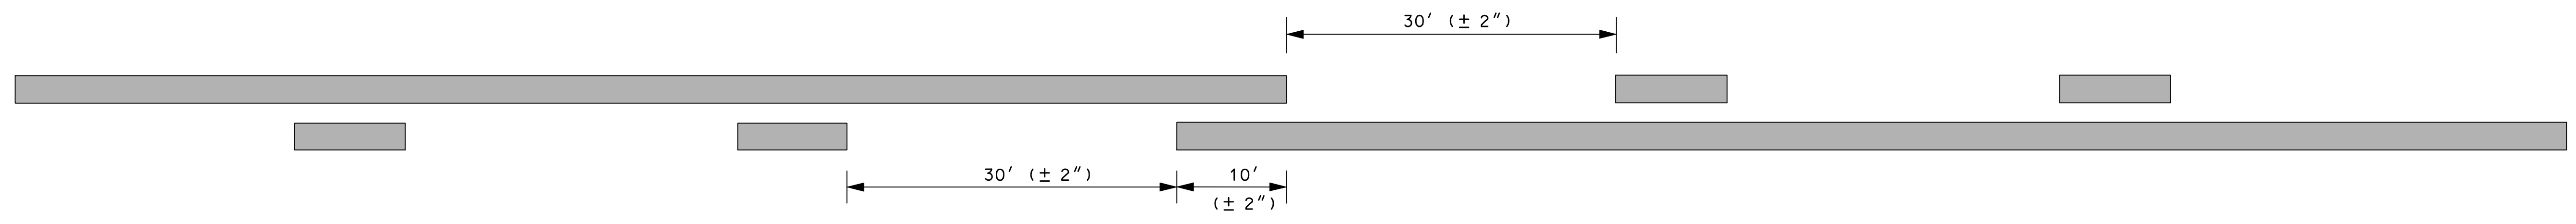

TYPICAL "CROSS-SWITCH" PASSING ZONE

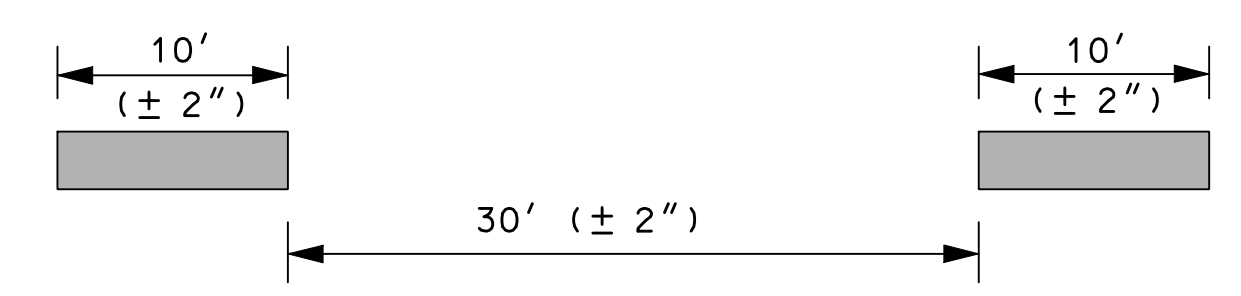

TYPICAL BROKEN LINE

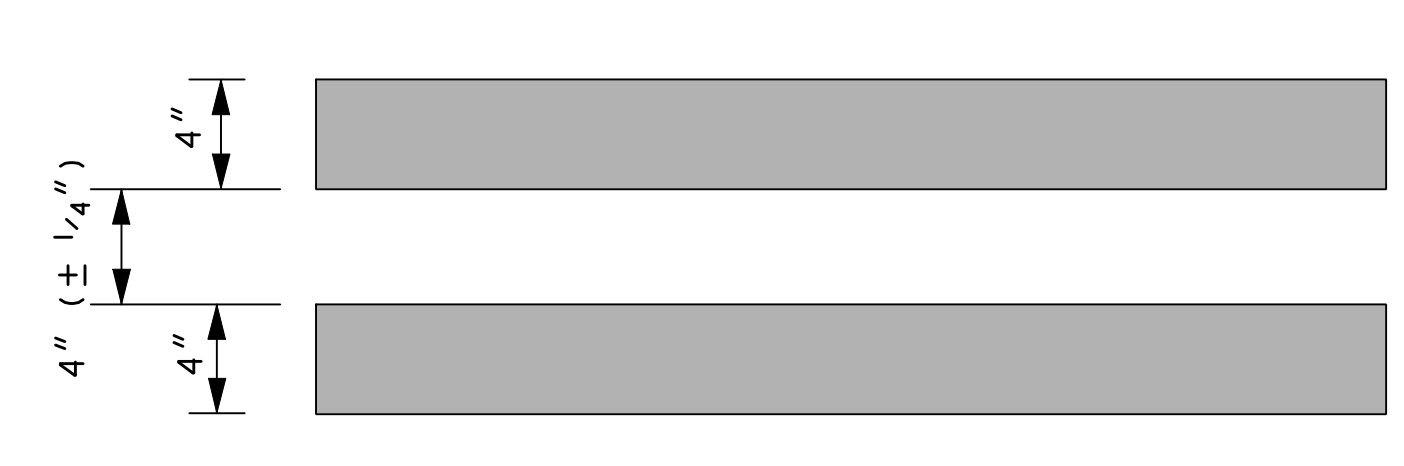

4" DOUBLE LINES



6" DOUBLE LINES

GENERAL NOTES

1. ALL PAVEMENT MARKINGS SHALL BE IN CONFORMANCE WITH THESE STANDARDS AND THE CURRENT EDITION OF THE MUTCD.
2. WIDTH OF LINES SHALL VARY NO MORE THAN $\pm 1/4"$ FROM THAT SPECIFIED.
3. THE WET FILM THICKNESS OF A PAINTED LINE SHALL BE A MINIMUM OF 20 MIL THROUGHOUT THE ENTIRE WIDTH AND LENGTH OF LINE SPECIFIED.
4. BROKEN LINES SHALL BEGIN AND END WITH THE NEAREST FULL CYCLE OF BROKEN LINE.
5. SOLID LONGITUDINAL LINES SHALL BEGIN AND END WITHIN 2" OF A LAYOUT SYMBOL INDICATING THE END OF THE LINE OR WITH A FULL CYCLE OF BROKEN LINE (IF APPROPRIATE).

PAVEMENT MARKING STANDARD
TOLERANCES FOR PAVEMENT
MARKING LINES