


REVISION DATE
07-13-2001
02-26-2010

*DGN FILE NAME
SG-9

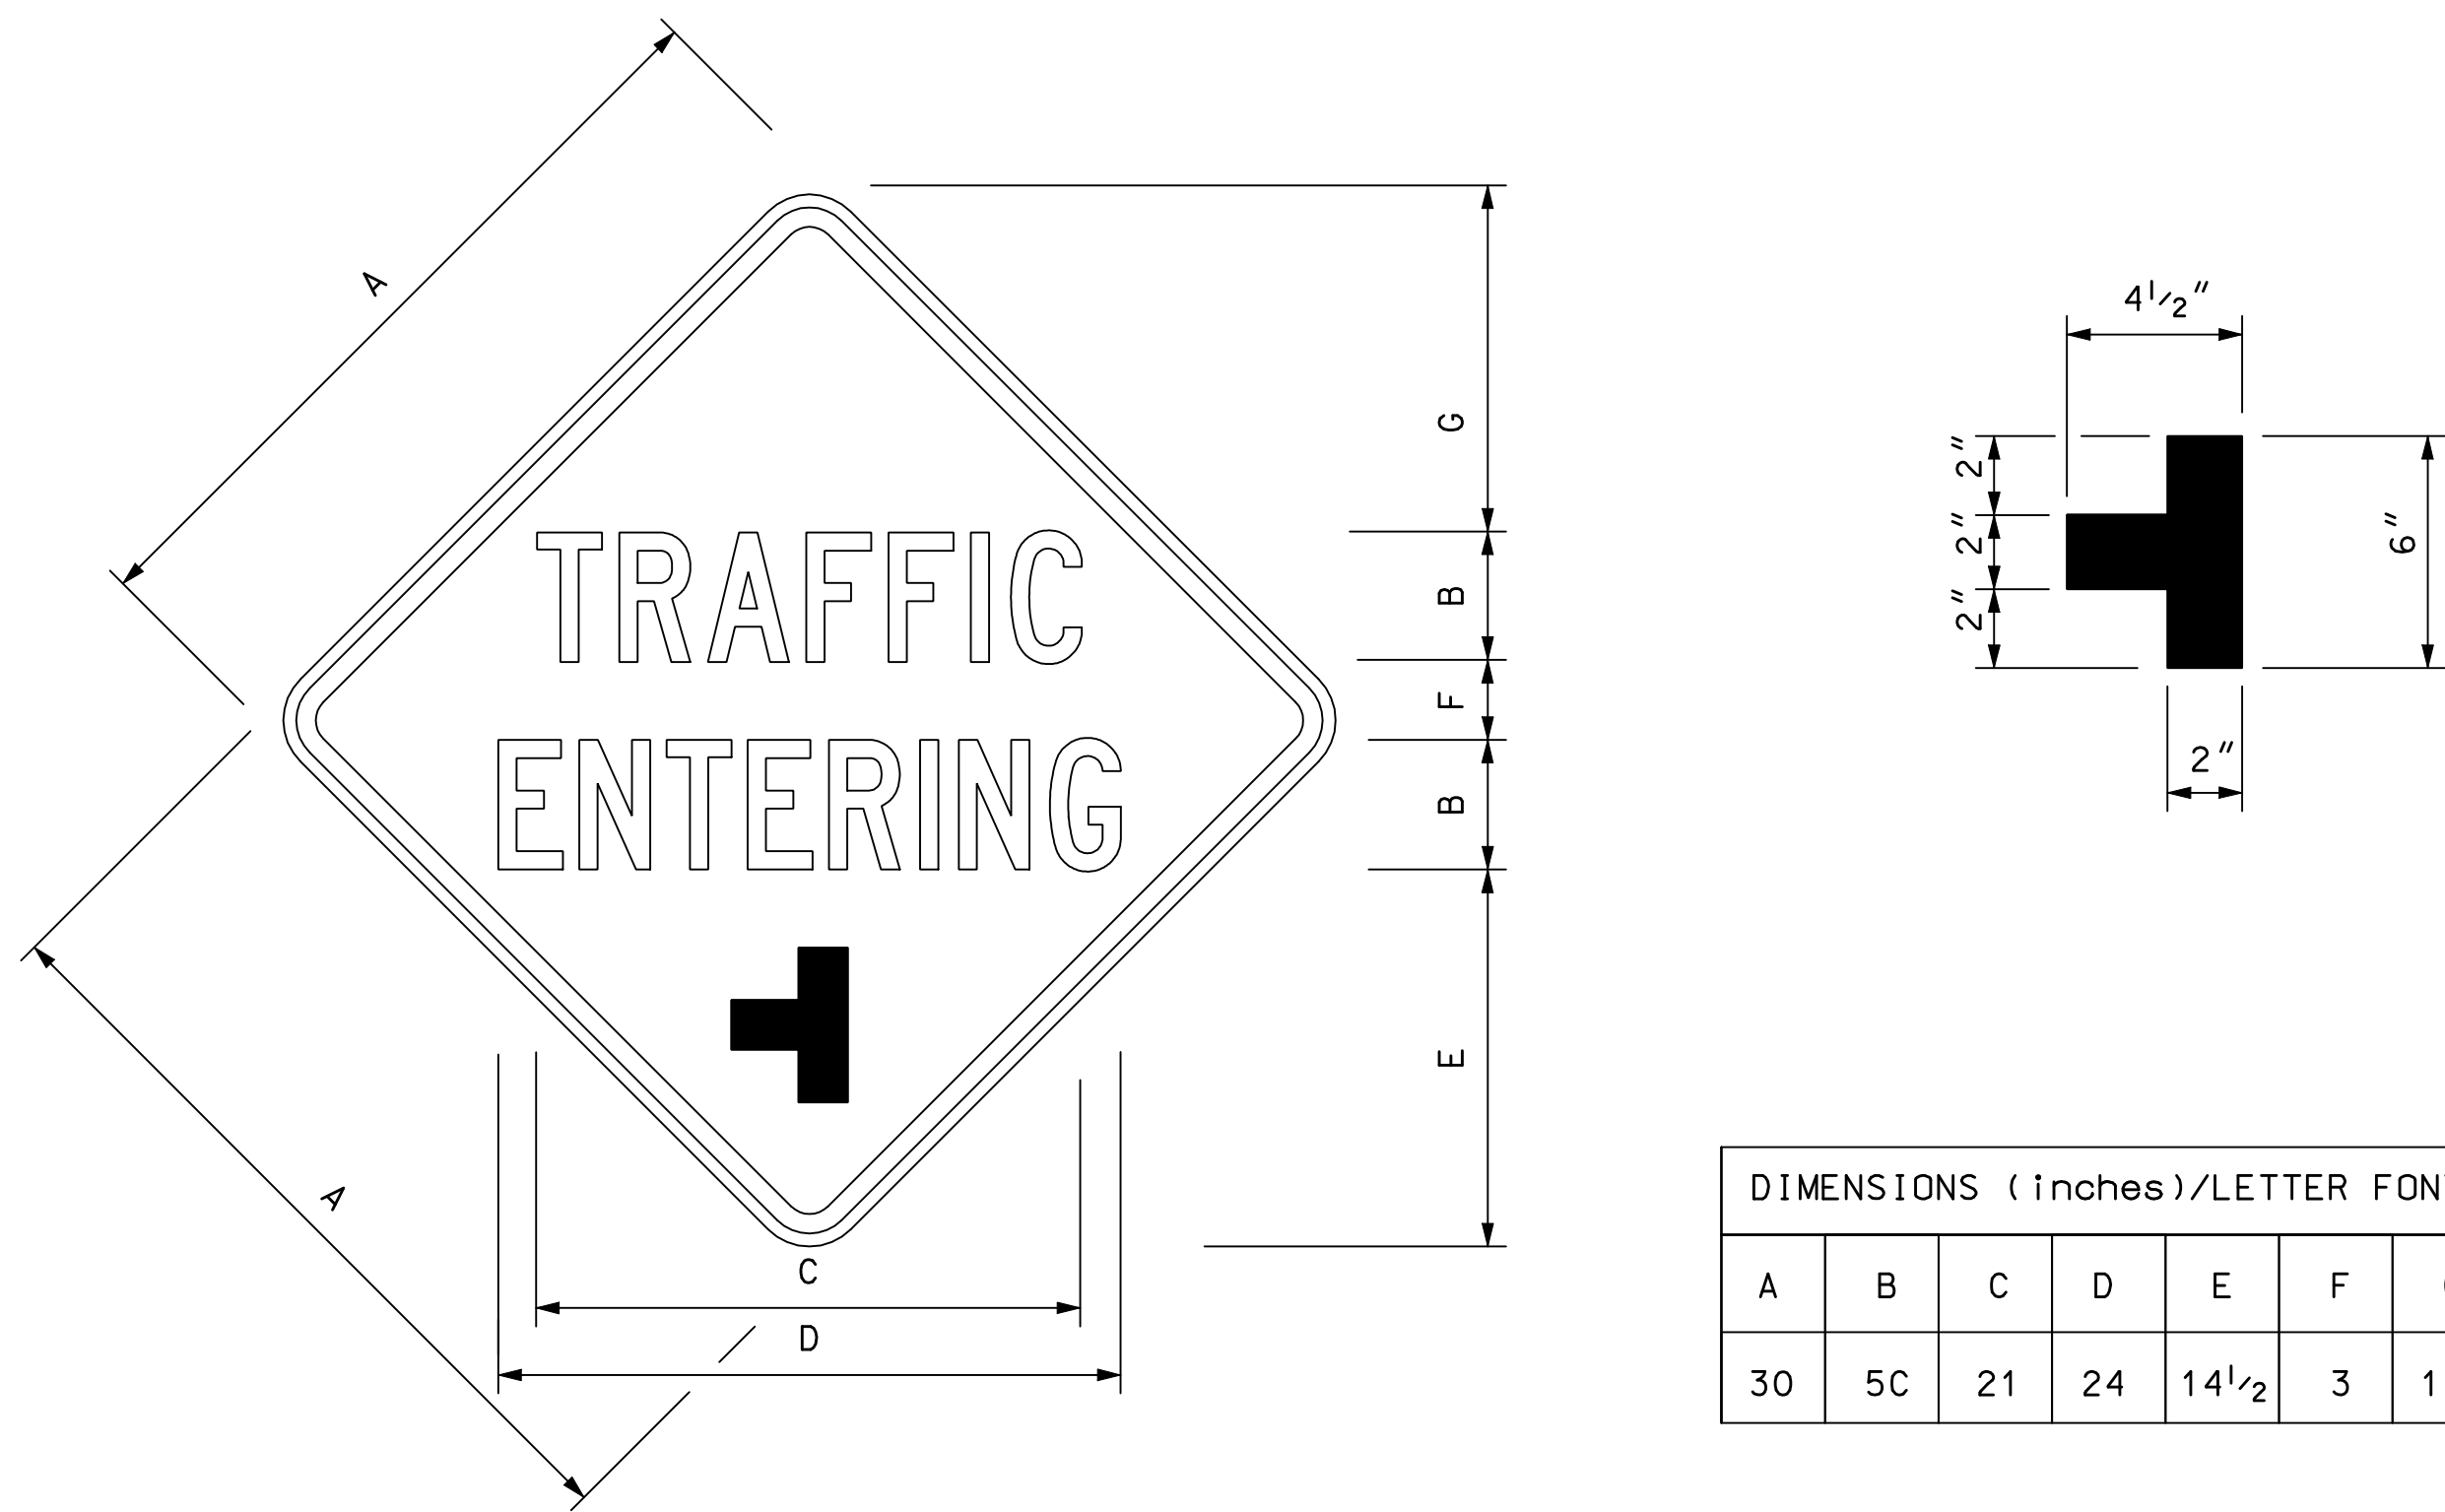

DIMENSIONS (inches)/LETTER FONTS						
A	B	C	D	E	F	G
30	5C	21	24	14 1/2	3	13


1.88" RADIUS, 0.75" BORDER, 0.50" INDENT, BLACK ON YELLOW;

W14-B1

WARNING SIGN

NHDOT STANDARD PLANS
TRAFFIC ENTERING

REV. DATE	PLATE
07-13-2001	1
02-26-2010	STANDARD SG-9

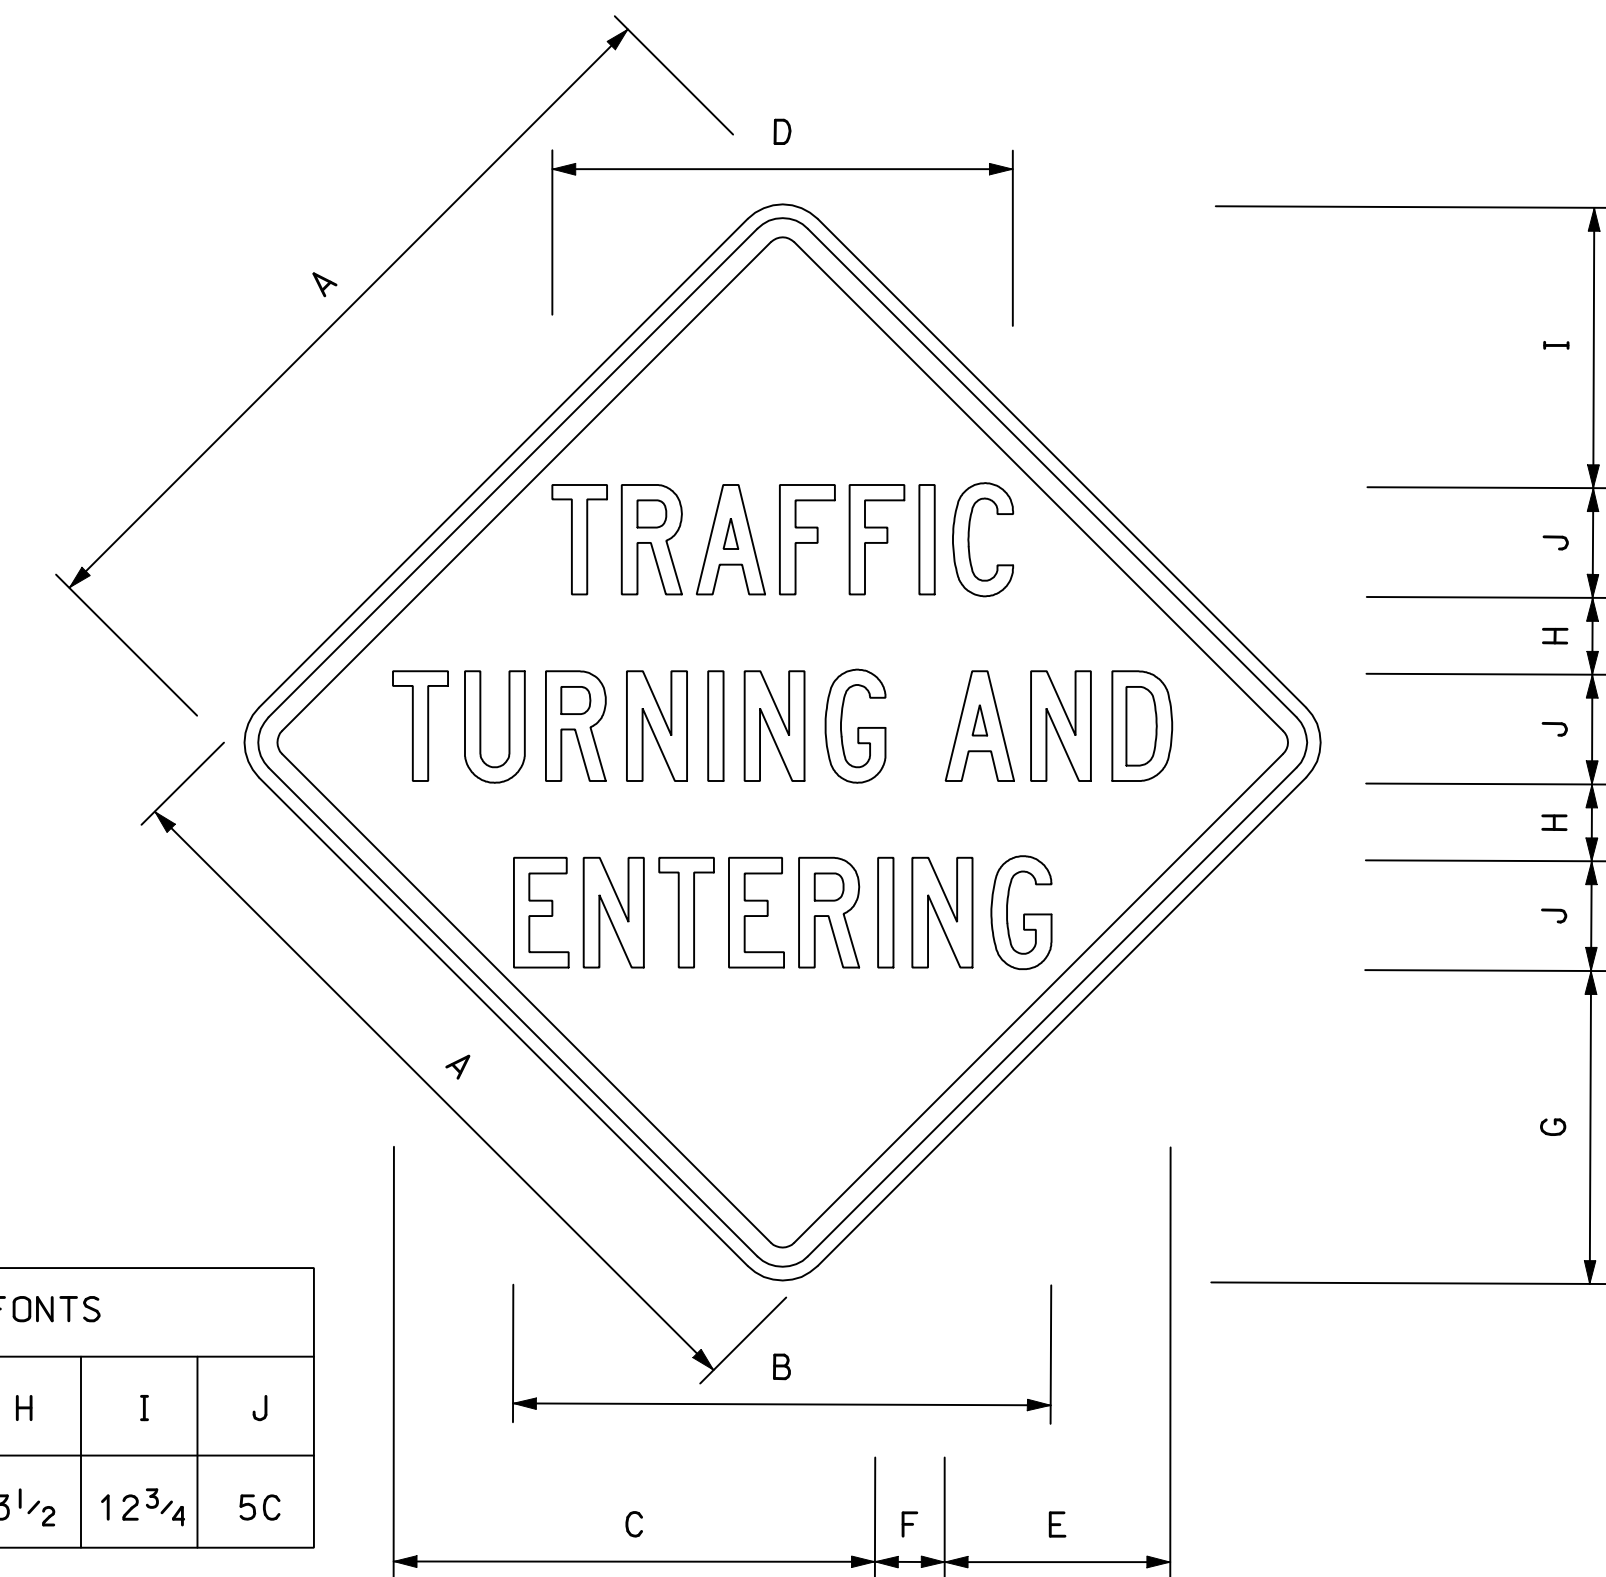

DIMENSIONS (inches)/LETTER FONTS									
A	B	C	D	E	F	G	H	I	J
36	24 1/2	22 1/2	21	10 1/4	2 3/4	14 1/4	3 1/2	12 3/4	5C


36"x 36", 2.25" RADIUS, 0.88" BORDER, 0.63" INDENT, BLACK ON YELLOW;

W14-B2

WARNING SIGN

NHDOT STANDARD PLANS
TRUCKS TURNING AND ENTERING

REV. DATE	PLATE
07-13-2001	2
02-26-2010	STANDARD SG-9

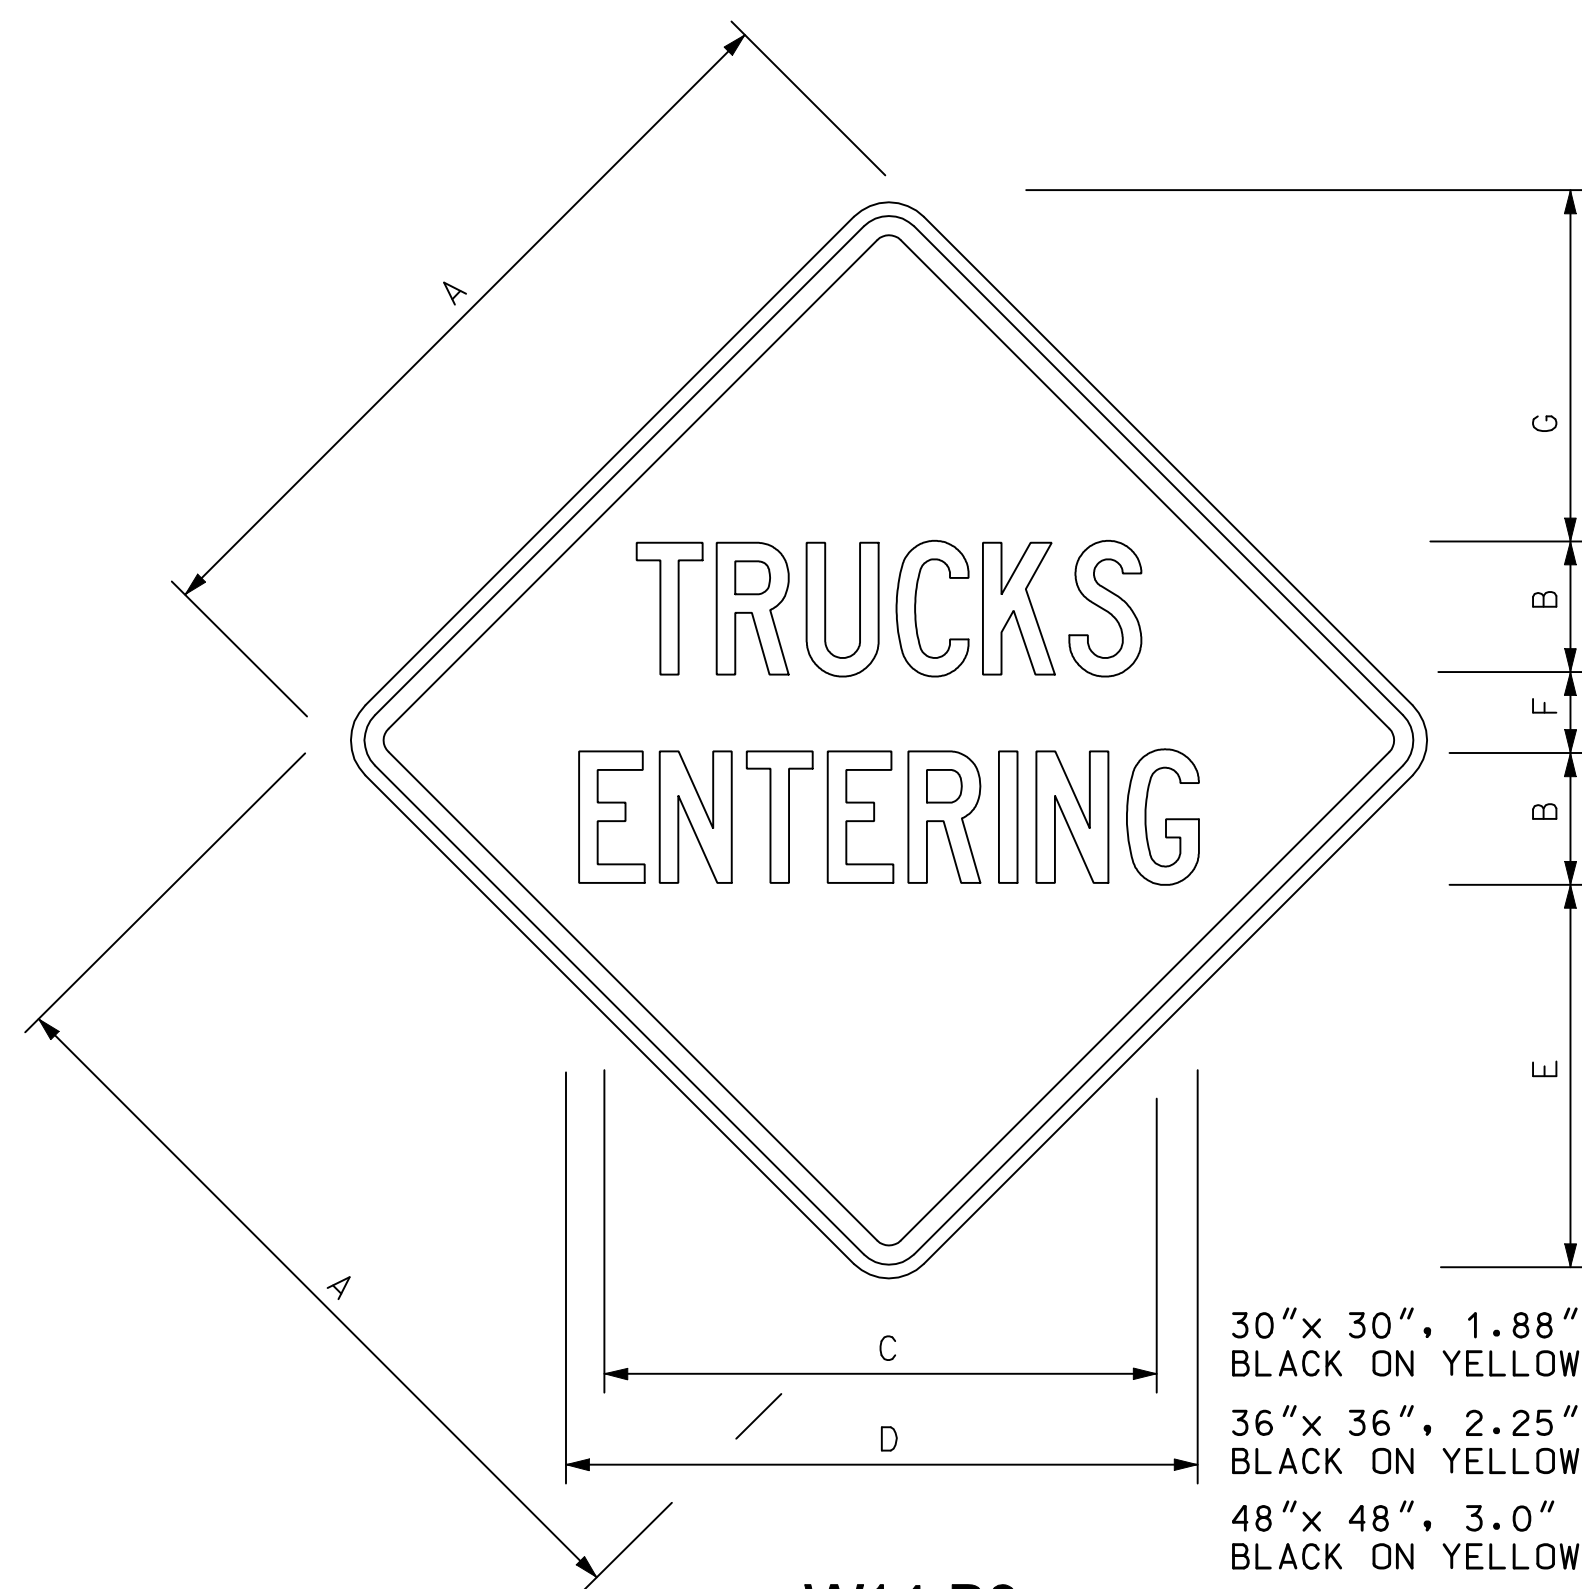

DIMENSIONS (inches)/LETTER FONTS						
A	B	C	D	E	F	G
30	5C	20 3/4	25 5/8	15	3	12 1/2
36	6C	23	28 1/4	18	3 1/2	15 1/2
48	8C	26	40	25	4	19 1/2

30"x 30", 1.88" RADIUS, 0.75" BORDER, 0.50" INDENT, BLACK ON YELLOW;

36"x 36", 2.25" RADIUS, 0.88" BORDER, 0.63 INDENT, BLACK ON YELLOW;


48"x 48", 3.0" RADIUS, 1.25" BORDER, 0.75" INDENT, BLACK ON YELLOW;

W14-B3

WARNING SIGN

NHDOT STANDARD PLANS
TRUCKS ENTERING

REV. DATE	PLATE
07-13-2001	3
02-26-2010	STANDARD SG-9

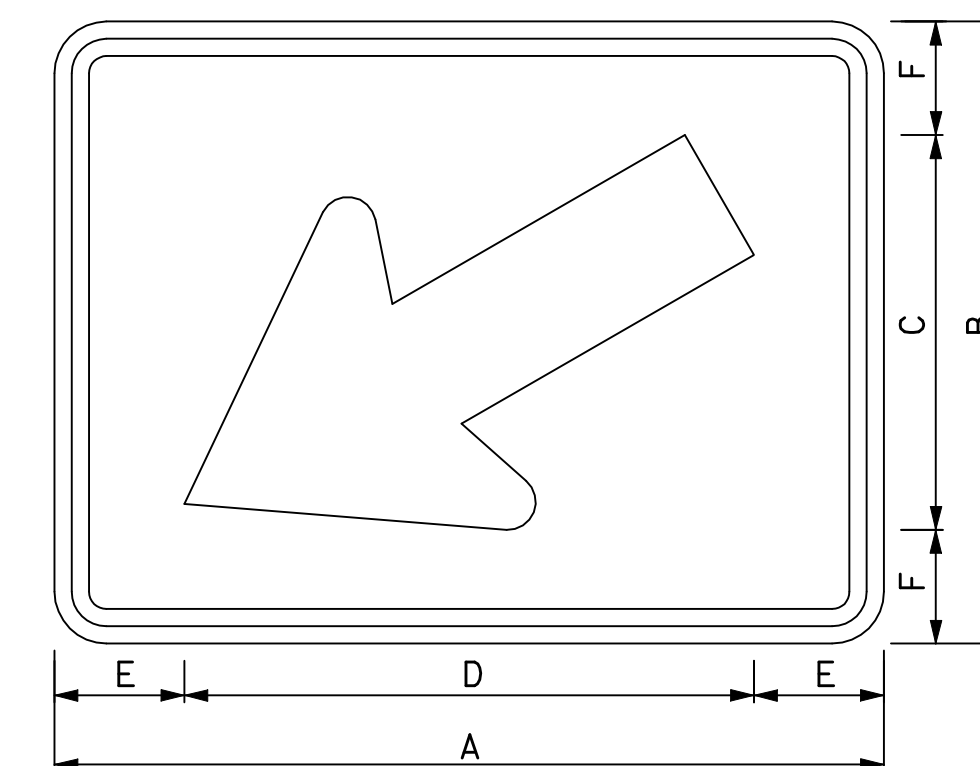

1.50" RADIUS, 0.60" BORDER, 0.375 INDENT, BLACK ON YELLOW OR BLACK ON FLUORESCENT YELLOW GREEN
STANDARD ARROW CUSTOM 13.4"x 8.1" @ 210°

W16-7pL(M)

DIMENSIONS (inches)/ LETTER FONTS					
A	B	C	D	E	F
24	12	8 1/2	12 1/2	5 3/4	1 3/4

WARNING SIGN

SIGNING STANDARD

NHDOT STANDARD PLANS
DOWNWARD ARROW

REV. DATE	PLATE
07-13-2001	4
02-26-2010	STANDARD SG-9