

STANDARD NO. DL-3

REVISION DATE
7-13-01

*.DGN FILE NAME DL-3

STANDARD PLANS METRIC

STATE OF NEW HAMPSHIRE DEPARTMENT OF TRANSPORTATION, CONCORD, N.H.



STANDARD NO. DL-3

STANDARD NO. DL-3

REVISION DATE
7-13-01


*.DGN FILE NAME DL-3

STANDARD PLANS METRIC

STATE OF NEW HAMPSHIRE DEPARTMENT OF TRANSPORTATION, CONCORD, N.H.



STANDARD NO. DL-3

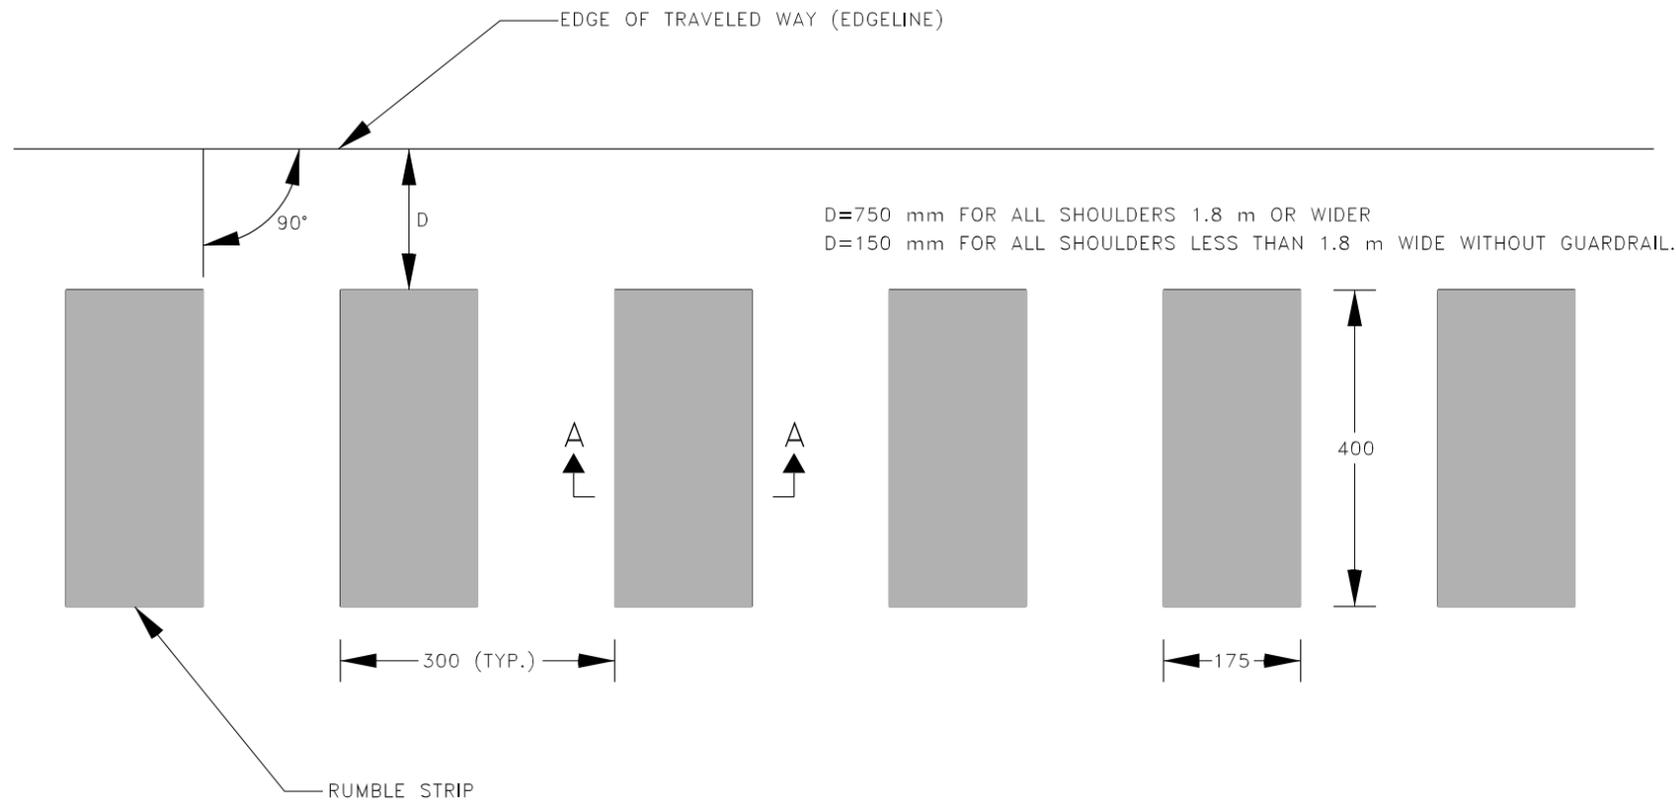


RUMBLE STRIP DETAIL

* RUMBLE STRIPS ARE NOT REQUIRED ON SHOULDERS LESS THAN 1.8 m WITH GUARDRAIL

GENERAL NOTES

1. RUMBLE STRIPS SHALL NOT ENCR OACH INTO EXISTING MAINTENANCE FACILITY DRIVEWAYS, SERVICE AREA RAMPS, MAINTENANCE MEDIAN CROSSOVERS, OR ACCELERATION OR DECELERATION LANES.
2. WHERE AT-GRADE BRIDGES ARE PRESENT, RUMBLE STRIPS SHALL END/BEGIN 6.0 m BEYOND THE EXISTING BRIDGE DECK JOINTS.
3. RUMBLE STRIPS SHALL BE CONSTRUCTED ON ALL BREAKDOWN LANES AND MEDIAN SHOULDERS UNLESS OTHERWISE SPECIFIED HEREIN.
4. RUMBLE STRIPS SHALL NOT BE MILLED ON ANY PAVEMENT MARKINGS. REPLACEMENT OF PAVEMENT MARKINGS SHALL BE AT THE CONTRACTOR'S EXPENSE.
5. RUMBLE STRIPS SHALL HAVE A FINISHED DIMENSION OF 175 mm (± 12 mm) WIDE IN THE DIRECTION OF TRAVEL AND HAVE A MINIMUM OF 400 mm LONG MEASURED PERPENDICULAR TO THE DIRECTION OF TRAVEL.
6. THE DEPRESSIONS SHALL HAVE A CONCAVE CIRCULAR SHAPE WITH A MINIMUM 12 mm DEPTH AT THE CENTER (15 mm MAXIMUM DEPTH).

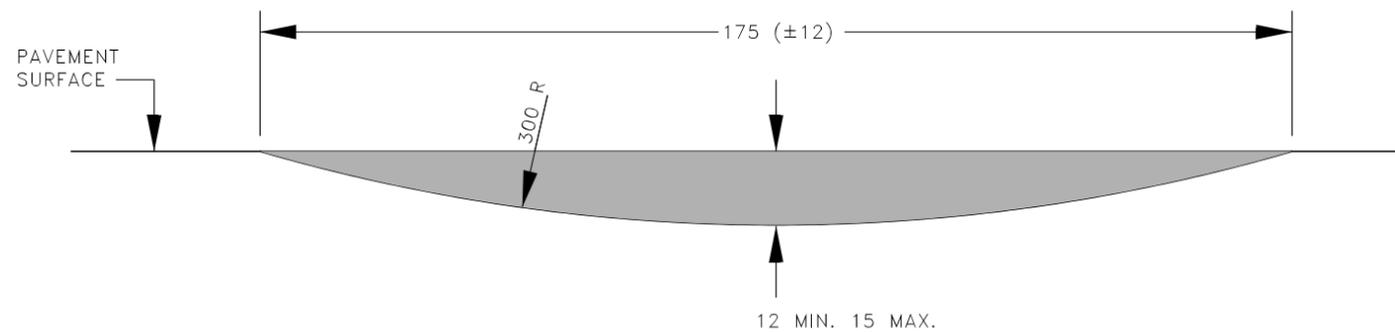

SECTION A-A

ALL DIMENSIONS SHOWN ARE IN MILLIMETERS OR METERS. WHOLE NUMBERS INDICATE MILLIMETERS; DECIMAL NUMBERS INDICATE METERS UNLESS OTHERWISE NOTED.

DELINEATION STANDARD

RUMBLE STRIP DETAILS