


**PUBLIC HEARING**  
**BARNSTEAD TOWN HALL**  
**108 SOUTH BARNSTEAD ROAD**  
**TUESDAY, SEPTEMBER 20, 2016**  
**7:00 PM**


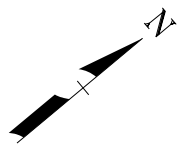


**Attention**

THE COMMISSION APPOINTED BY THE GOVERNOR AND EXECUTIVE COUNCIL TO DETERMINE THE NECESSITY OF THIS PROJECT CONSISTS OF:

SHAWN MICKELONIS  
 WILLIAM REMINGTON  
 THOMAS RICHARDSON




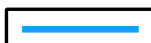
WRITTEN STATEMENTS AND OTHER EXHIBITS MAY BE SUBMITTED TO THE CHAIRPERSON OF THE COMMISSION C/O PETER STAMNAS, DIRECTOR OF PROJECT DEVELOPMENT THE STATE OF NEW HAMPSHIRE, DEPARTMENT OF TRANSPORTATION PO BOX 483, CONCORD, NH 03302-0483, UP TO TEN (10) DAYS AFTER THE DATE OF THE HEARING FOR INCLUSION IN THE OFFICIAL RECORD.

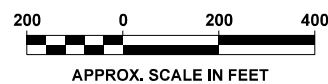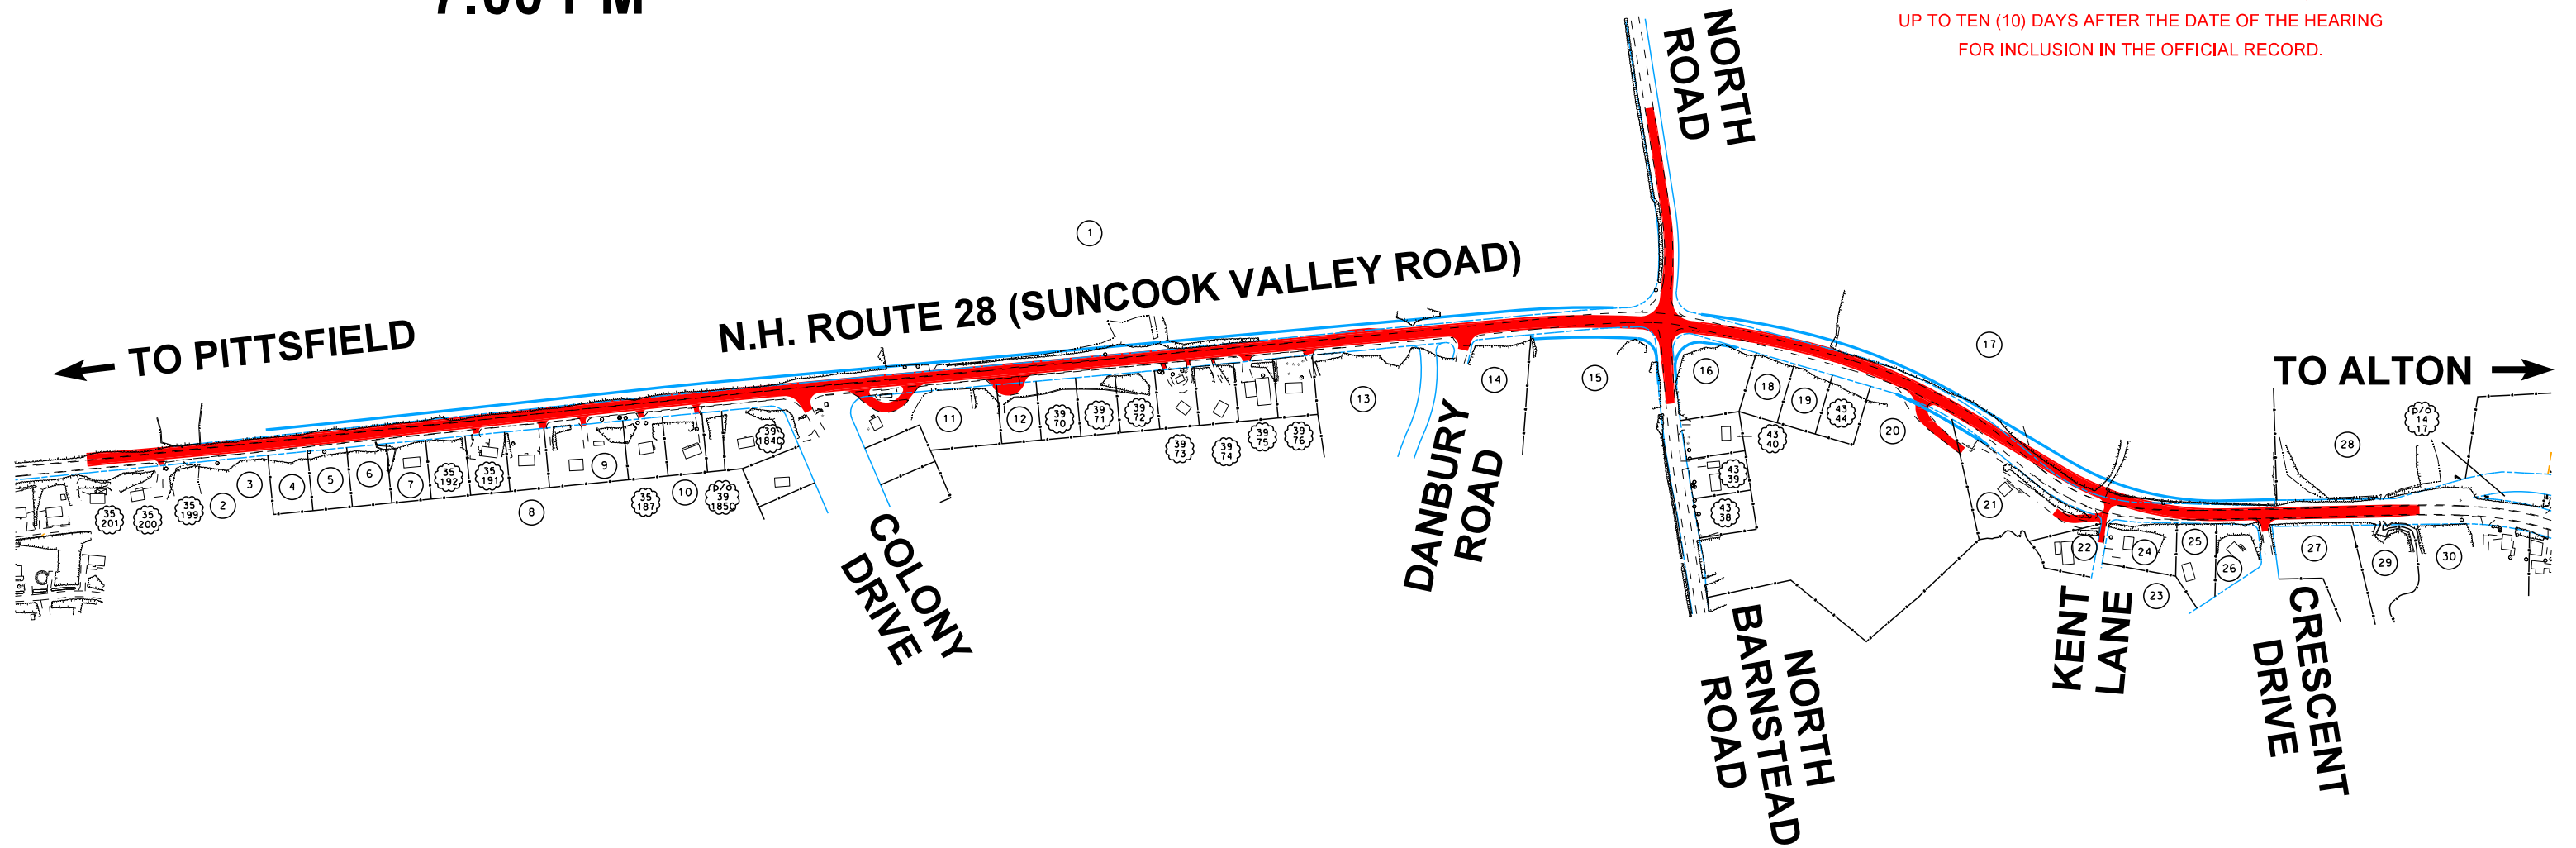

PRELIMINARY PLANS  
 SUBJECT TO CHANGE  
 DATE 9/20/2016

[www.nh.gov/dot/projects/specifics](http://www.nh.gov/dot/projects/specifics)

**Legend**

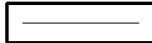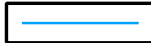- |   |                              |   |              |
|---|------------------------------|---|--------------|
|  | Existing Detail              |  | Existing ROW |
|  | Proposed Construction Limits |  | Proposed ROW |

**Project Informational Map**

BARNSTEAD  
 X-A000(208)  
 14121

