




EARTH CUT

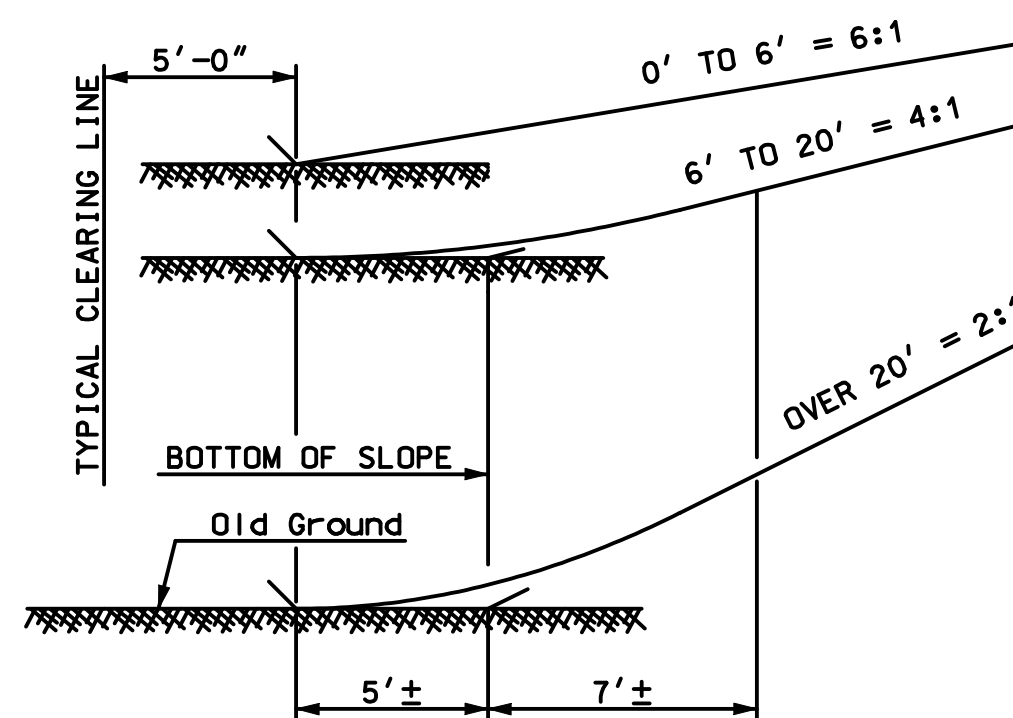

EARTH FILL

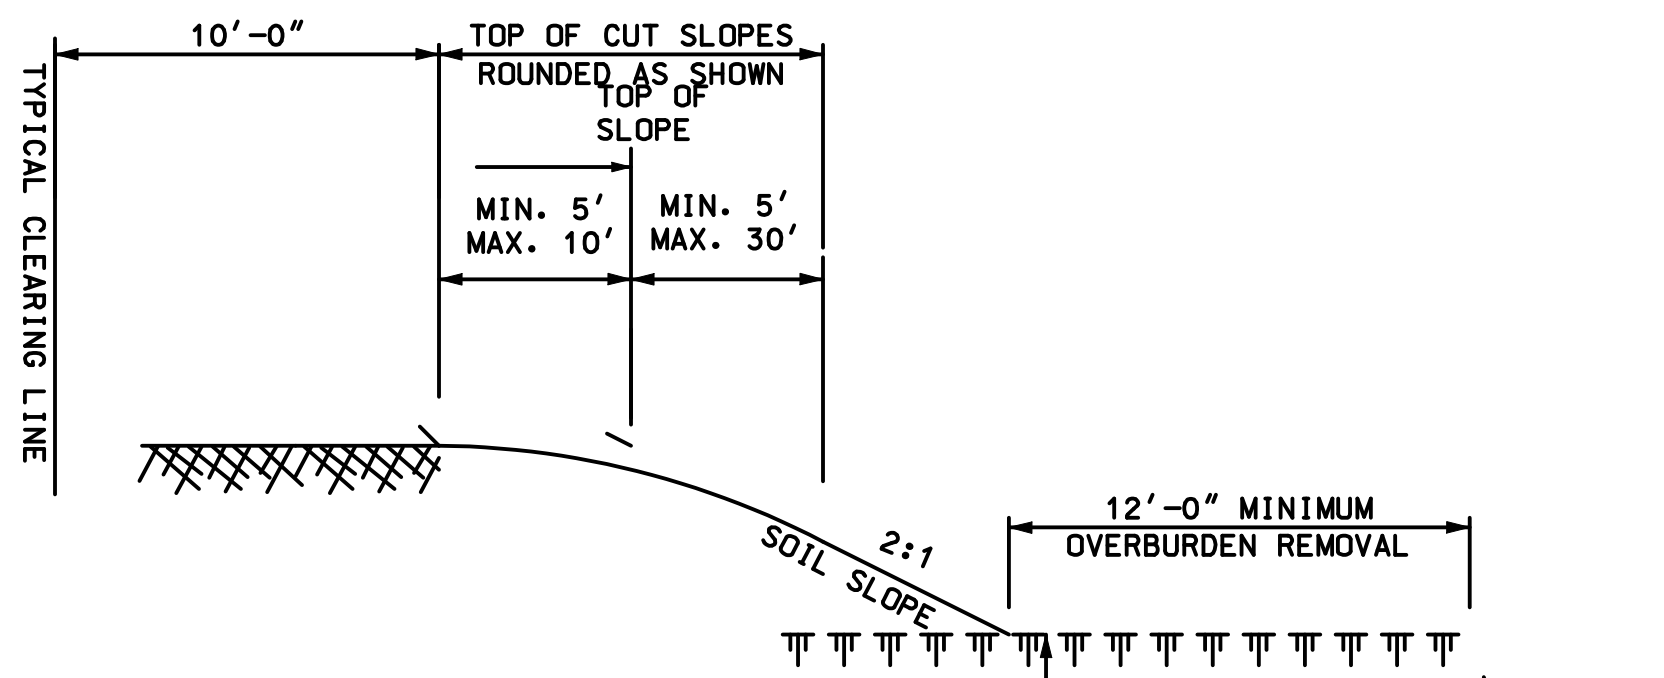

ROCK CUT

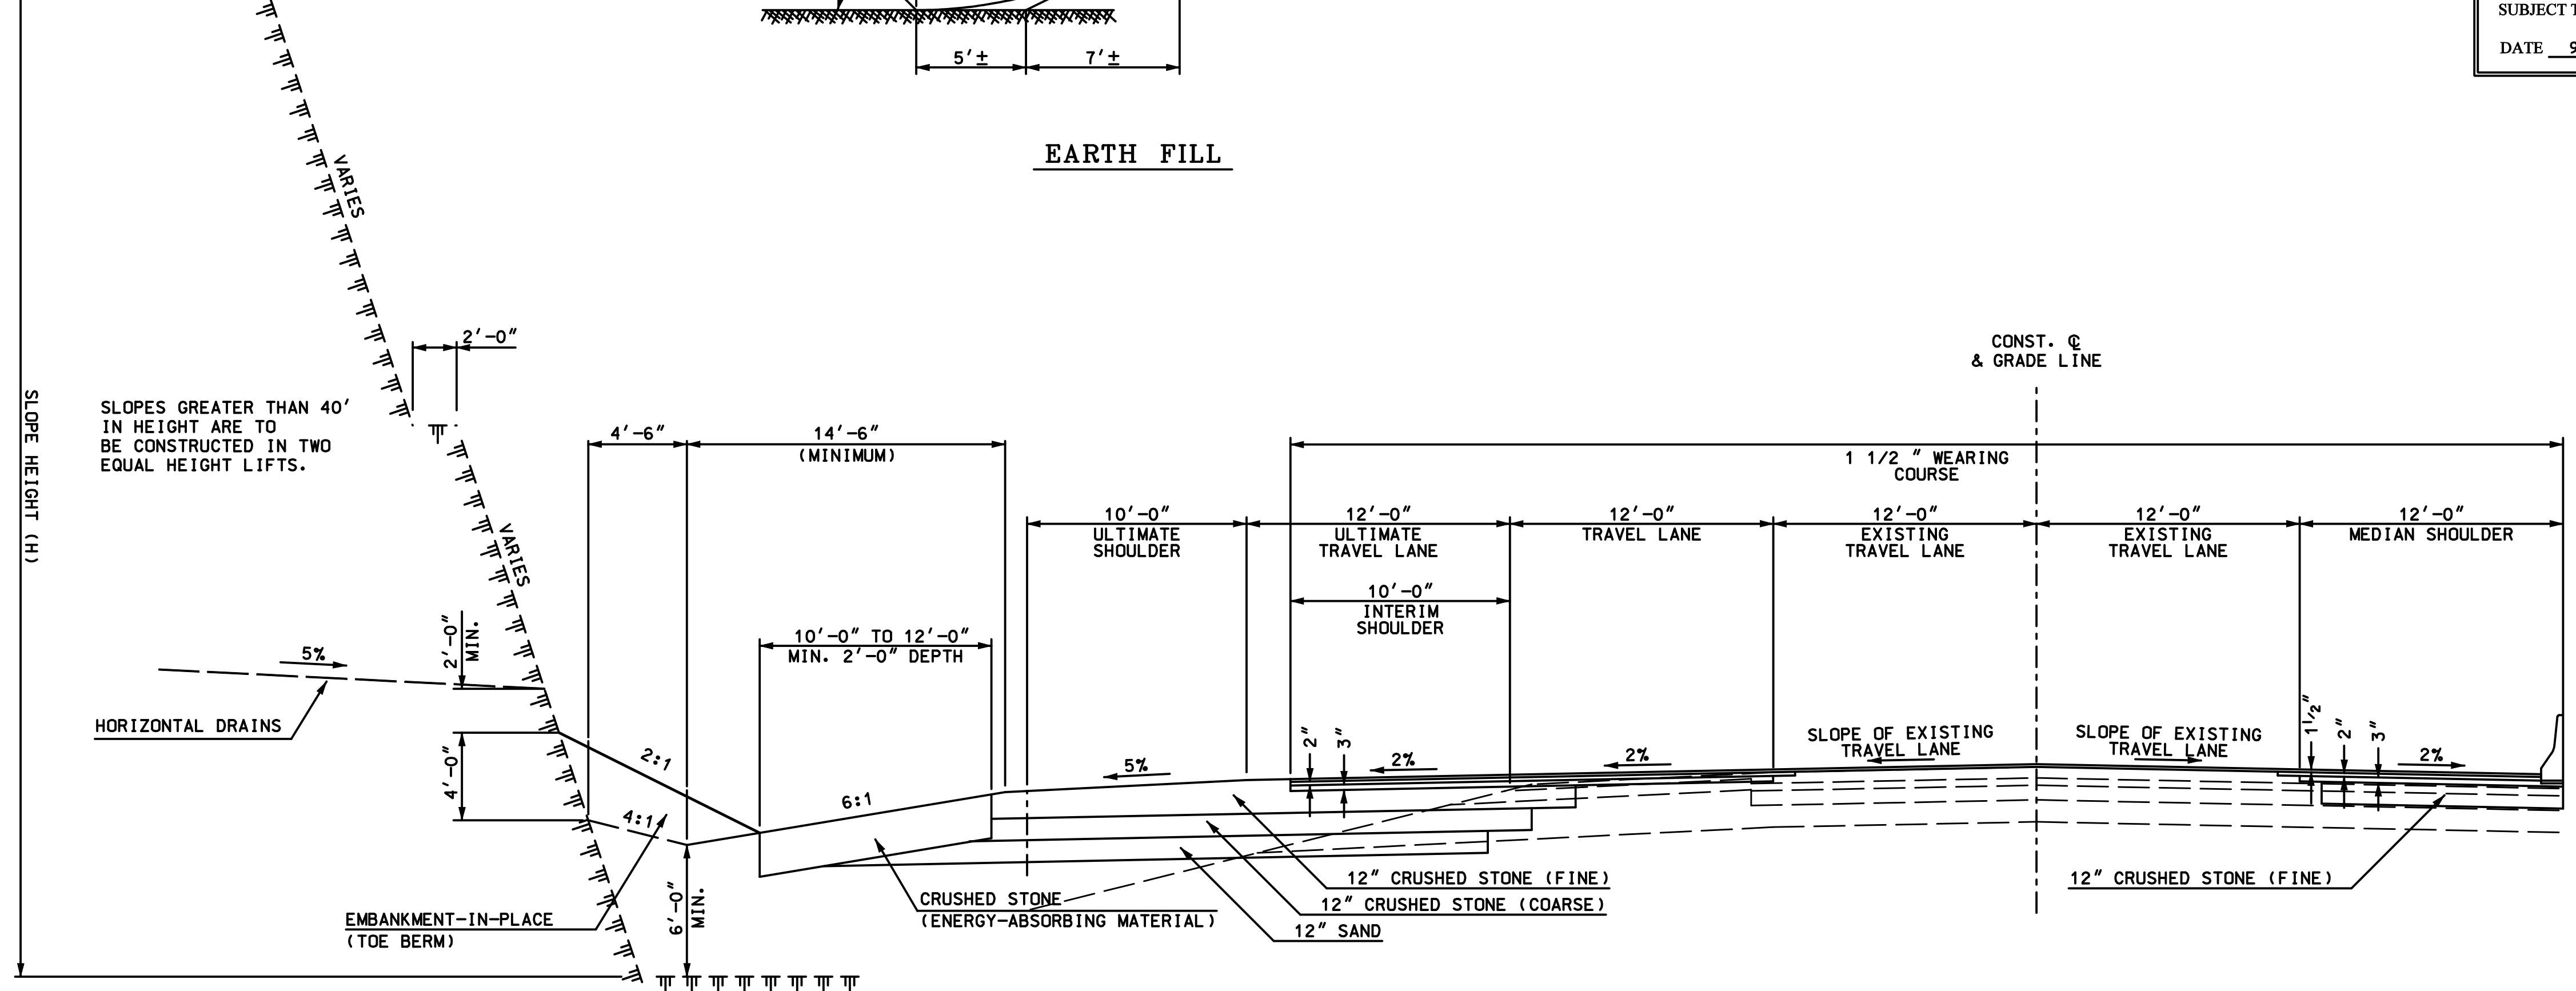

PRELIMINARY PLANS  
SUBJECT TO CHANGE  
DATE 9/24/2010

GENERAL NOTES

1. DITCH WIDTH BASED ON ROCK FALL MODELING FOR SELECTED ROCK SLOPE DESIGN AND POTENTIAL SIZE OF ROCK FALL.
2. PRESPLIT SLOPE VARIES 1H:2V TO 1H:8V (SLOPE ANGLE BASED ON SLOPE STABILITY ANALYSIS).

STATE OF NEW HAMPSHIRE				
DEPARTMENT OF TRANSPORTATION • BUREAU OF HIGHWAY DESIGN				
<b>F.E. EVERETT TURNPIKE</b>				
<b>TYPICAL SECTION</b>				
<b>HALF SECTION FOR 4 LANES</b>				
REVISION DATE	DGN	STATE PROJECT NO.	SHEET NO.	TOTAL SHEETS
09-24-2010	13527+yp.dgn	00000		