



SDR PROCESSED	SUB	DATE	10/2/14
NEW DESIGN	--	DATE	--
SHEET CHECKED	--	DATE	--
AS BUILT DETAILS		DATE	


PRELIMINARY PLANS
 SUBJECT TO CHANGE
 DATE 10/2/14

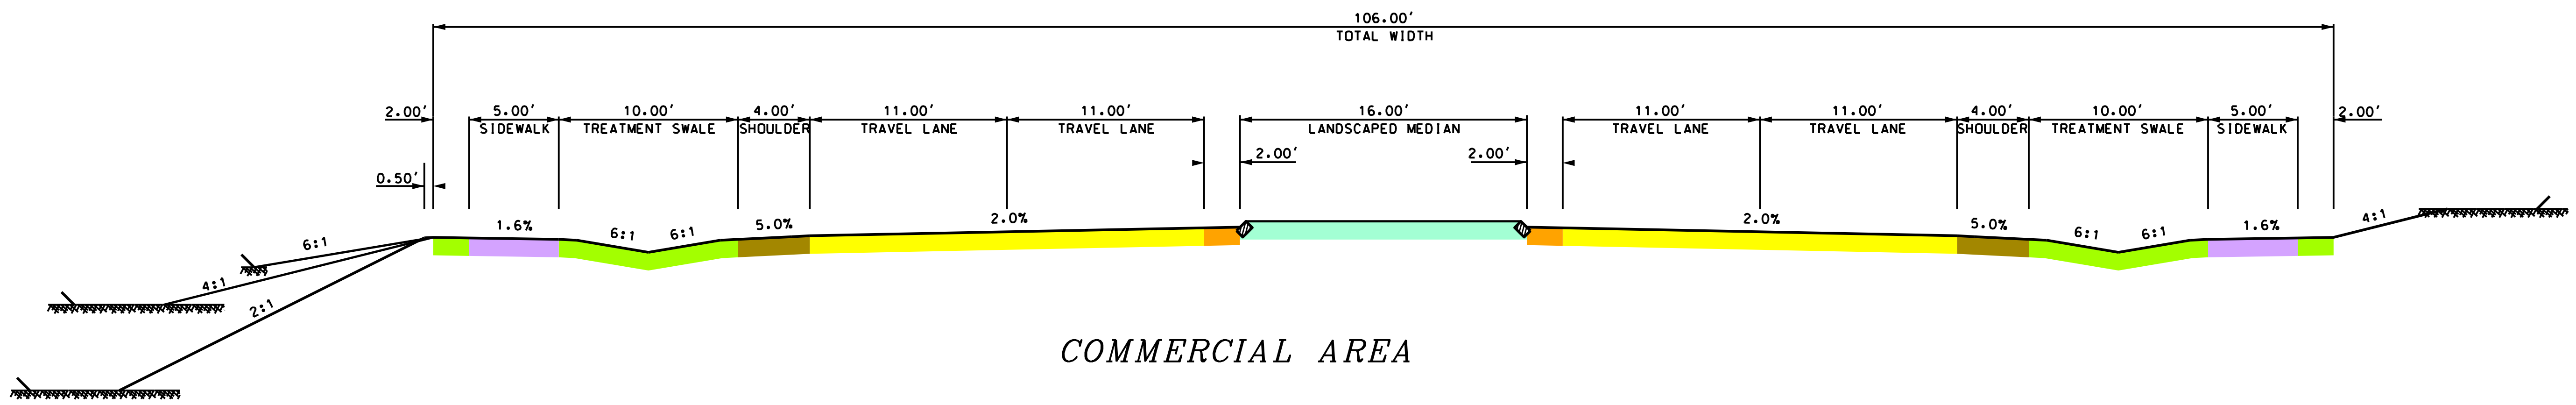

COMMERCIAL AREA

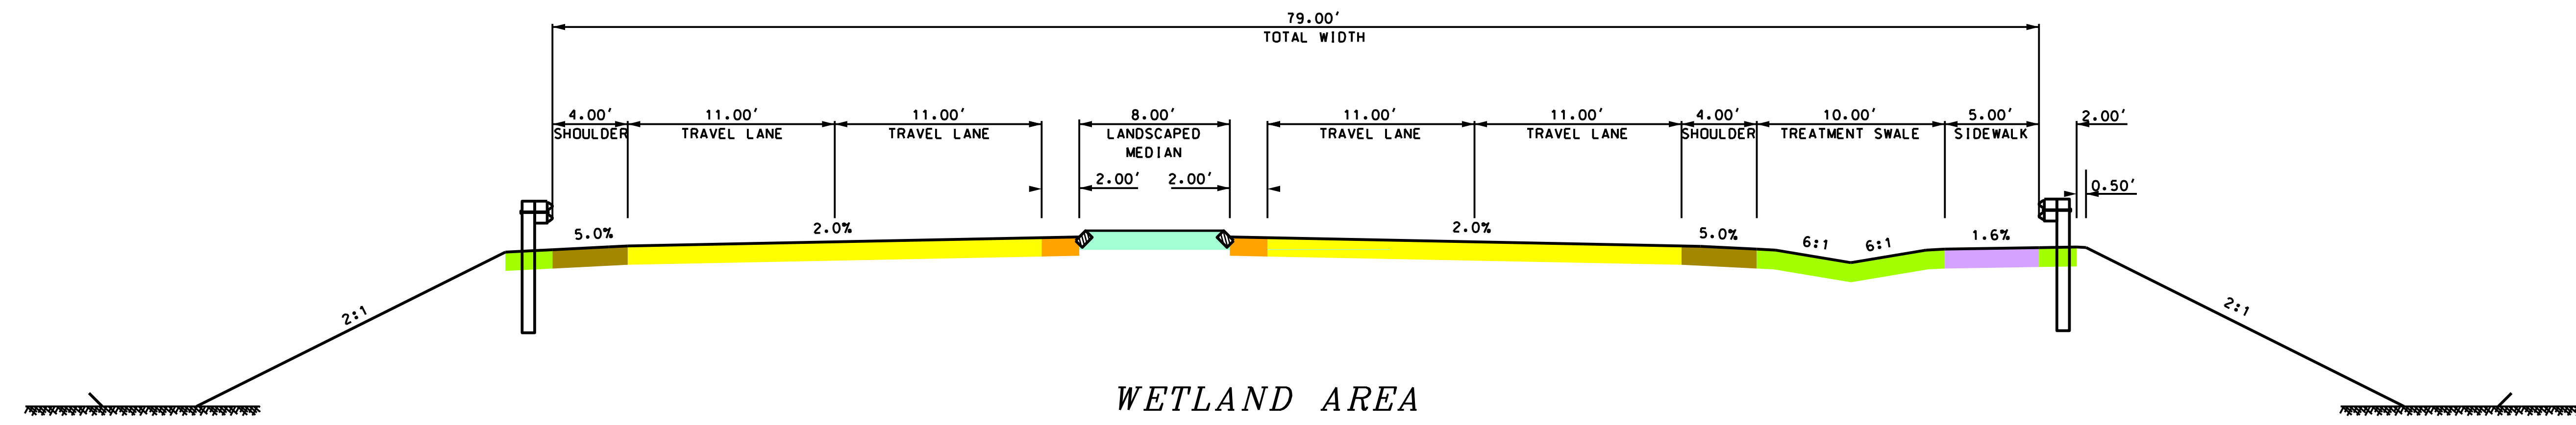

WETLAND AREA

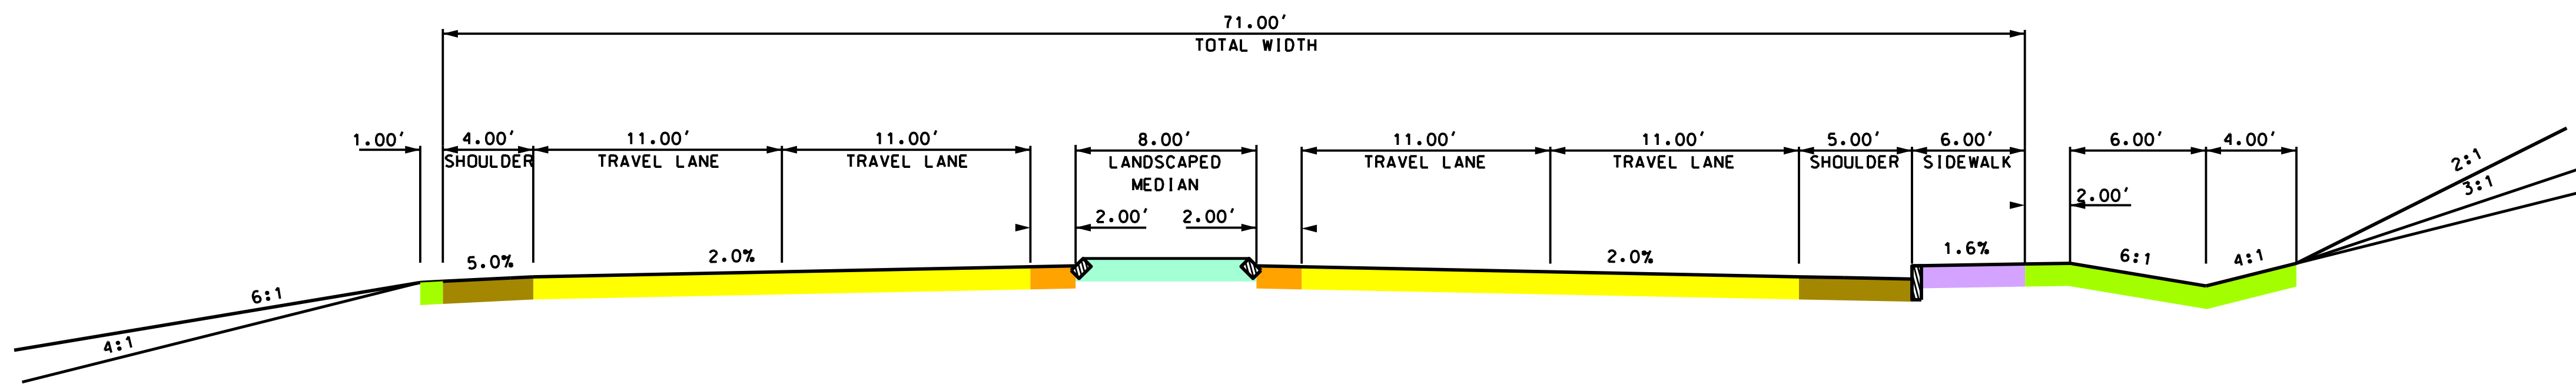

HISTORIC AREA

STATE OF NEW HAMPSHIRE			
DEPARTMENT OF TRANSPORTATION • BUREAU OF HIGHWAY DESIGN			
BEDFORD 13953			
TYPICALS			
DGN	STATE PROJECT NO.	SHEET NO.	TOTAL SHEETS
--	--	X	--