

PUBLIC HEARING

BELMONT HIGH SCHOOL

255 SEAVEY ROAD, BELMONT, NH


WEDNESDAY, MAY 8, 2013

7:00 PM

Attention





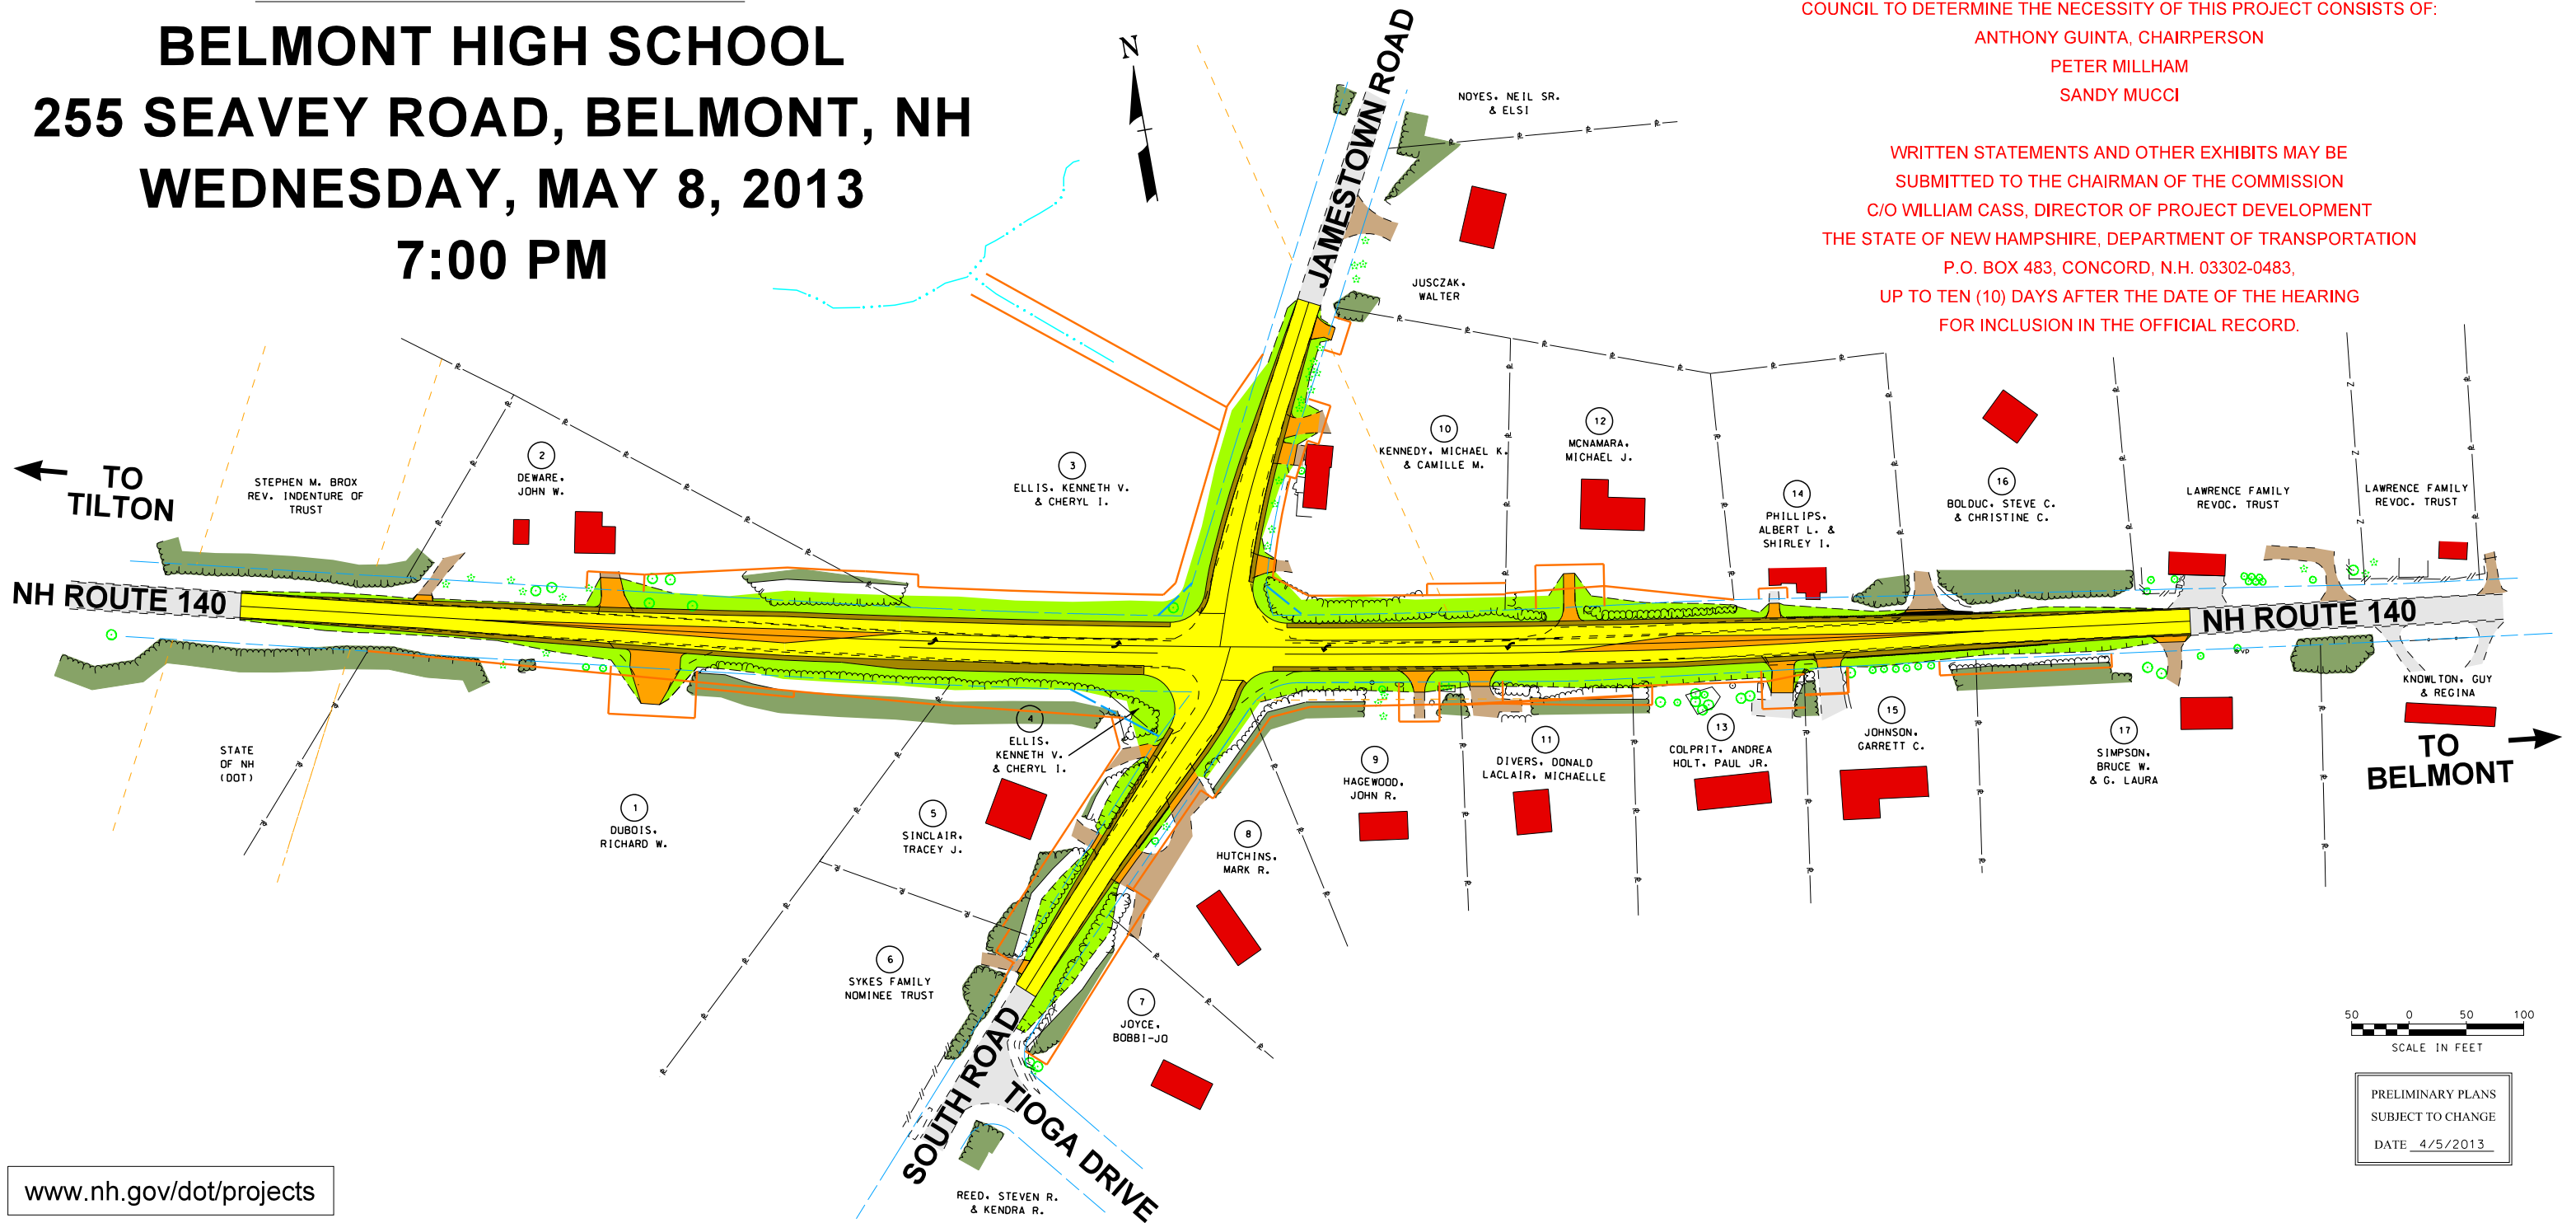








THE COMMISSION APPOINTED BY THE GOVERNOR AND EXECUTIVE COUNCIL TO DETERMINE THE NECESSITY OF THIS PROJECT CONSISTS OF:
 ANTHONY GUINTA, CHAIRPERSON
 PETER MILLHAM
 SANDY MUCCI

WRITTEN STATEMENTS AND OTHER EXHIBITS MAY BE SUBMITTED TO THE CHAIRMAN OF THE COMMISSION
 C/O WILLIAM CASS, DIRECTOR OF PROJECT DEVELOPMENT
 THE STATE OF NEW HAMPSHIRE, DEPARTMENT OF TRANSPORTATION
 P.O. BOX 483, CONCORD, N.H. 03302-0483,
 UP TO TEN (10) DAYS AFTER THE DATE OF THE HEARING
 FOR INCLUSION IN THE OFFICIAL RECORD.

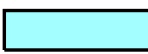

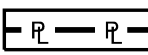www.nh.gov/dot/projects

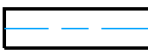PRELIMINARY PLANS
 SUBJECT TO CHANGE
 DATE 4/5/2013

	Proposed Work		Trees		Existing Easement Lines
	Existing Pavement (Roadways, Drives, Sidewalks, etc.)		Water		Proposed Easement Lines
	Existing Gravel Drives		Property Lines		Parcel Number
	Proposed Drives, Parking Areas, or Painted Islands		Existing R.O.W. (Right-of-Way)		
	Building		Proposed R.O.W.		

Project Informational Map

BELMONT
 X-A001(182)
 16202

