


NH 140 - TURN LANES

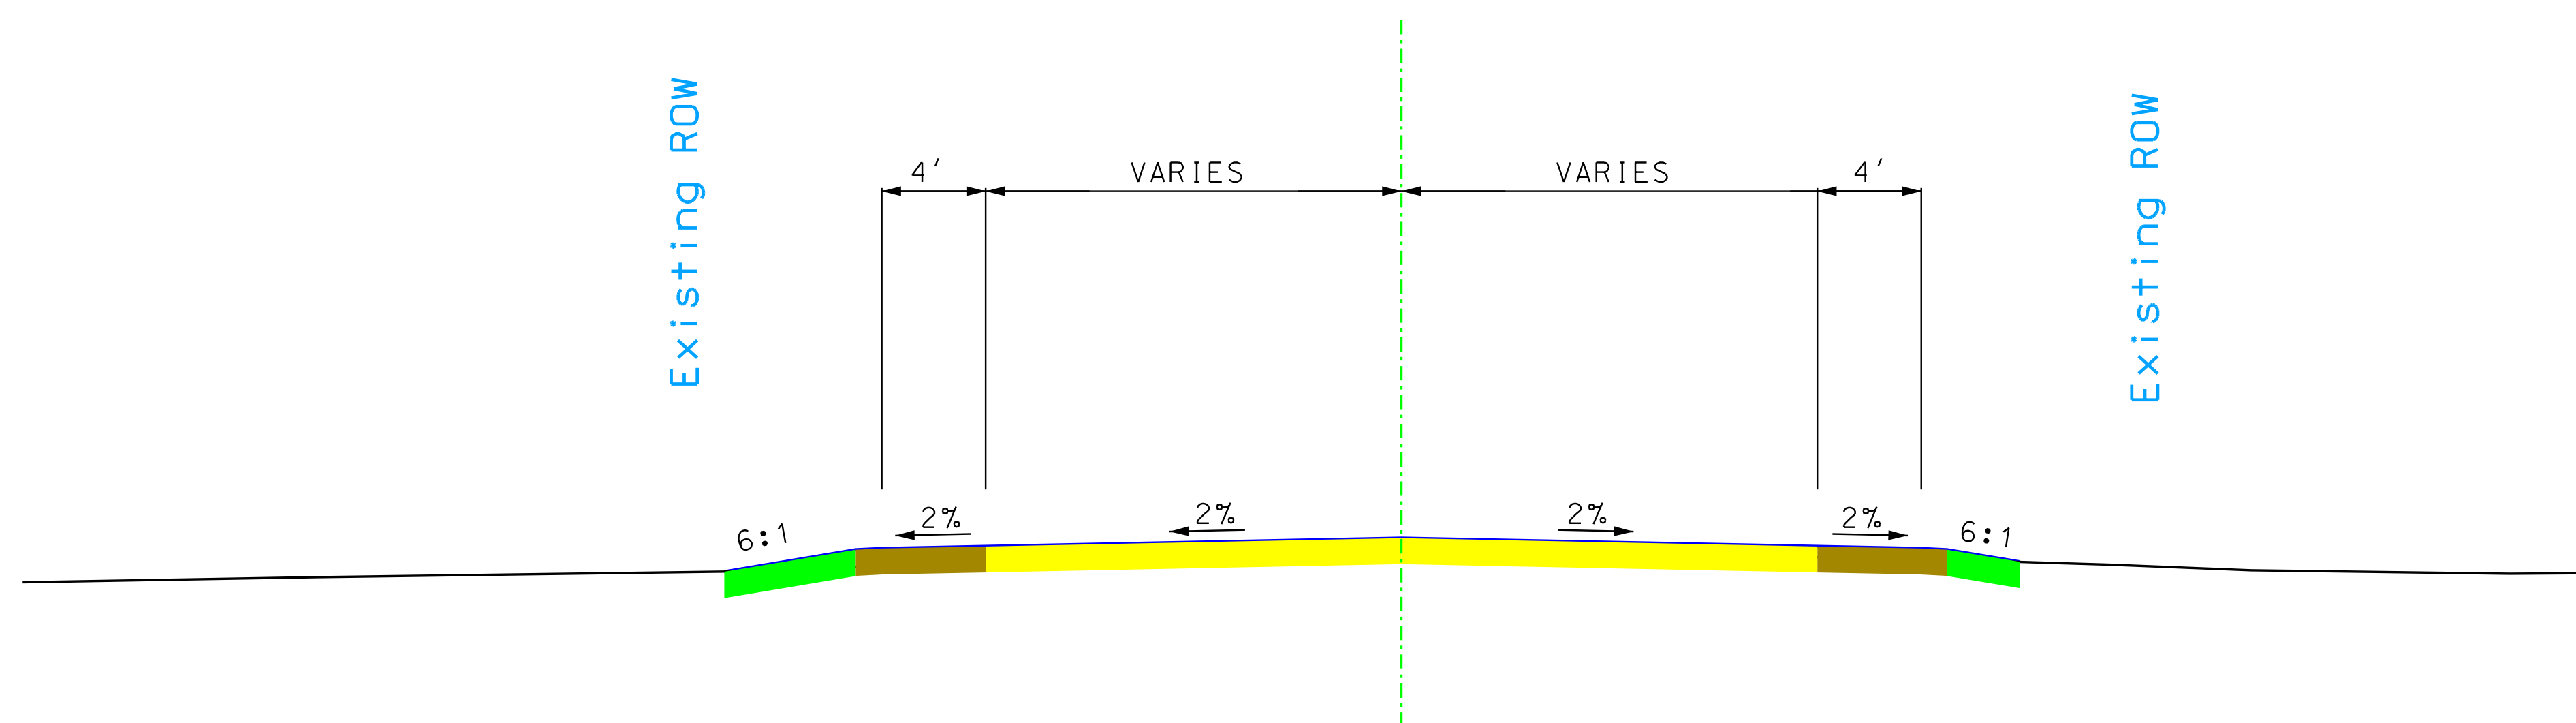

JAMESTOWN/SOUTH ROAD

STATE OF NEW HAMPSHIRE			
DEPARTMENT OF TRANSPORTATION • BUREAU OF HIGHWAY DESIGN			
TYPICAL SECTION			
DGN	STATE PROJECT NO.	SHEET NO.	TOTAL SHEETS
16202TYP	16202	1	1