

PUBLIC HEARING

BELMONT HIGH SCHOOL

255 SEAVEY ROAD, BELMONT, NH

TUESDAY, FEBRUARY 18, 2014


7:00 PM

Attention

THE COMMISSION APPOINTED BY THE GOVERNOR AND EXECUTIVE COUNCIL TO DETERMINE THE NECESSITY OF THIS PROJECT CONSISTS OF:

ANTHONY GIUNTA, CHAIRPERSON
 PETER MILLHAM
 SANDY MUCCI


WRITTEN STATEMENTS AND OTHER EXHIBITS MAY BE SUBMITTED TO THE CHAIRMAN OF THE COMMISSION
 C/O WILLIAM CASS, DIRECTOR OF PROJECT DEVELOPMENT
 THE STATE OF NEW HAMPSHIRE, DEPARTMENT OF TRANSPORTATION
 PO BOX 483, CONCORD, NH 03302-0483,
 UP TO TEN (10) DAYS AFTER THE DATE OF THE HEARING
 FOR INCLUSION IN THE OFFICIAL RECORD.

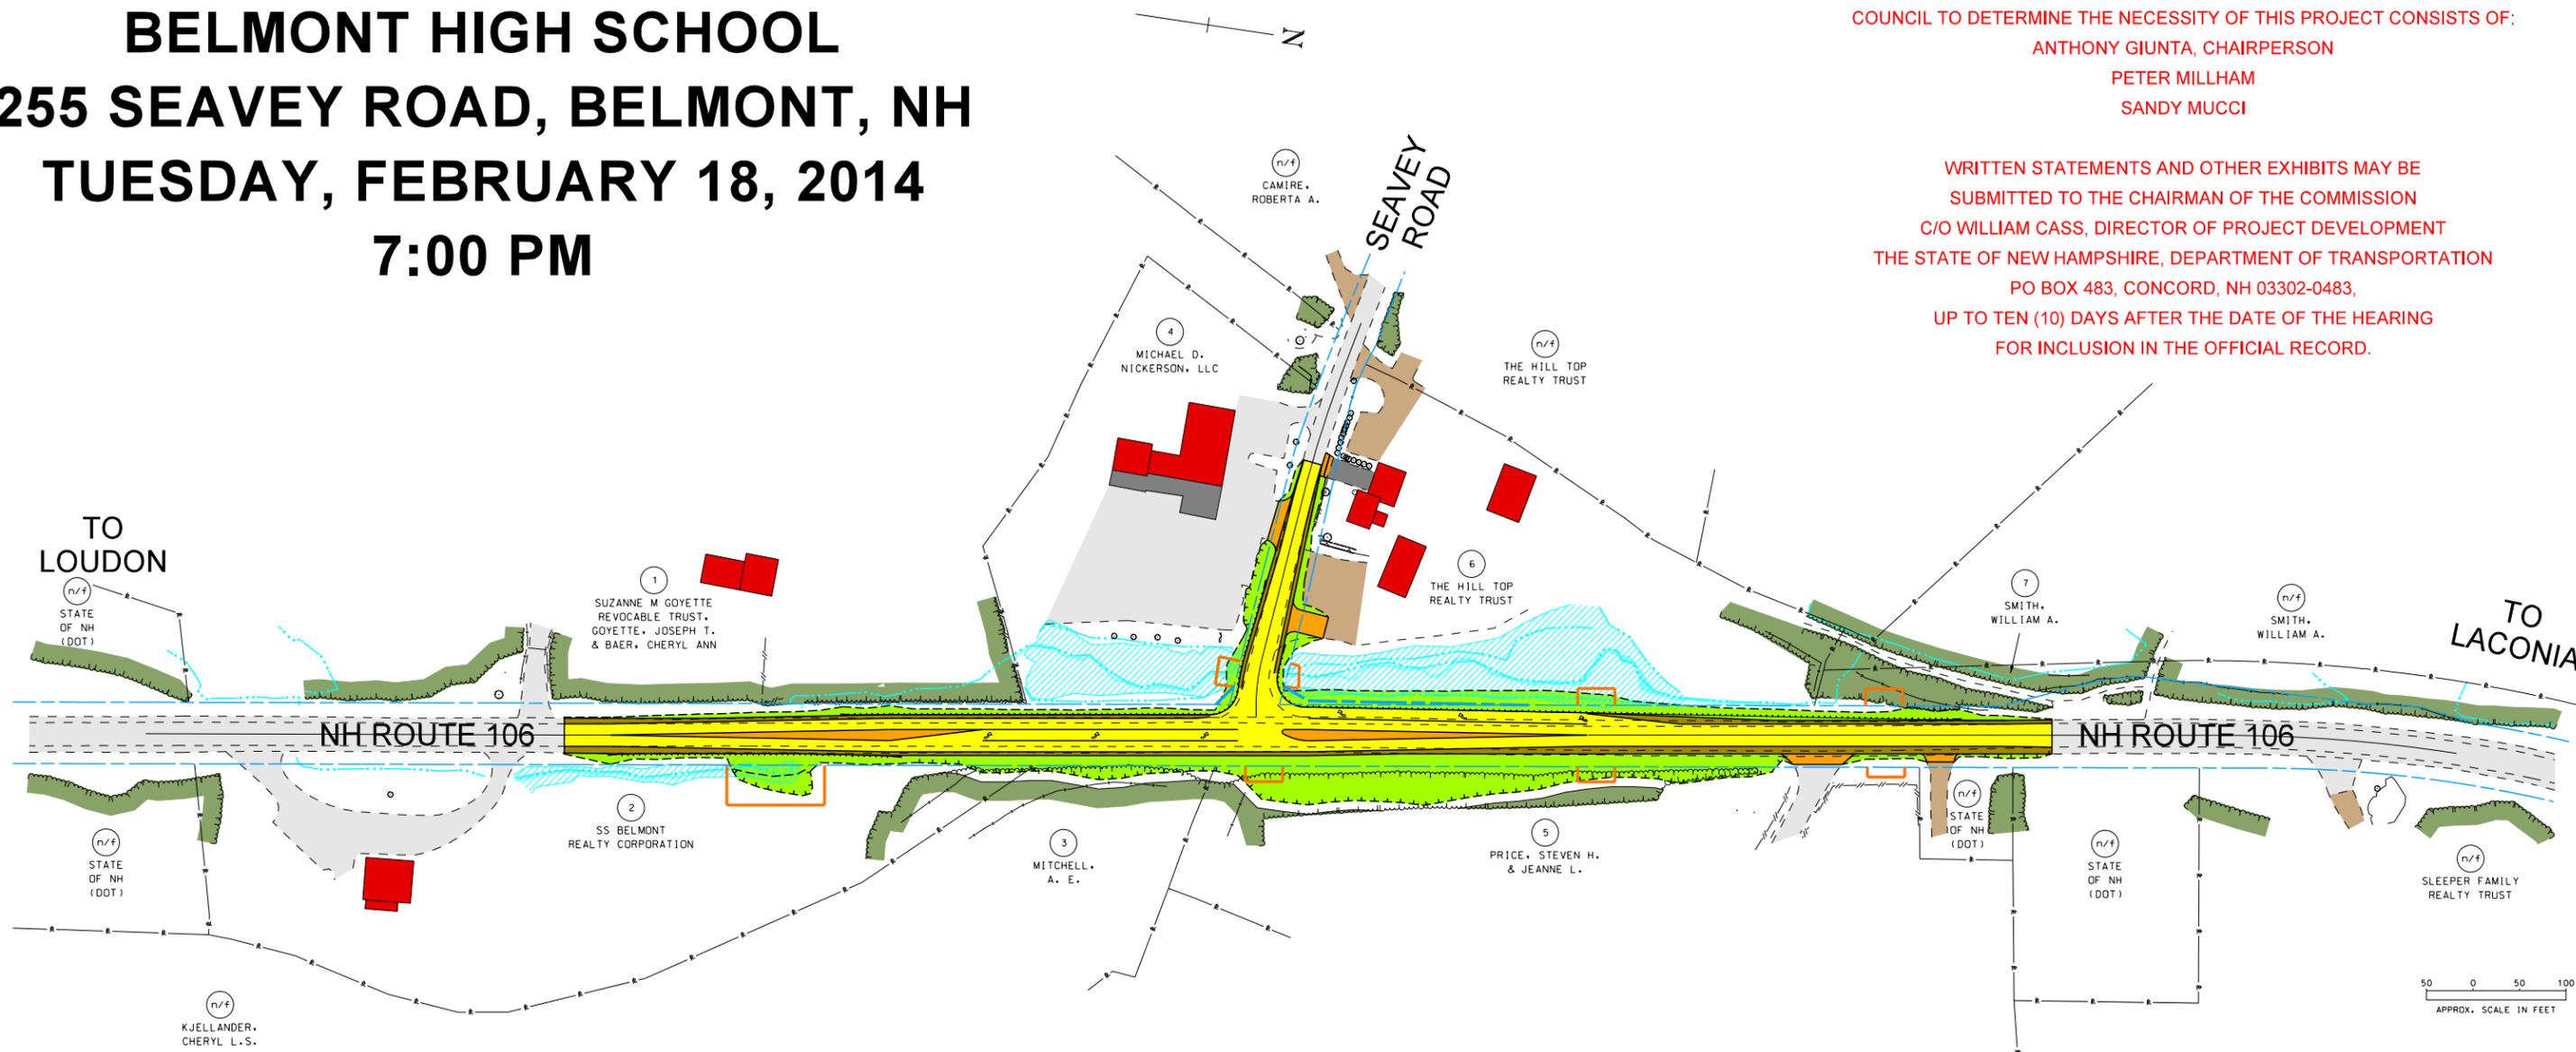

50 0 50 100
 APPROX. SCALE IN FEET

PRELIMINARY PLANS
 SUBJECT TO CHANGE
 DATE 2/18/2014

www.nh.gov/dot/projects

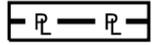	Proposed Work		Trees		Proposed Easement Lines
	Existing Pavement (Roadways, Drives, Sidewalks, etc.)		Water		Wetlands
	Existing Gravel Drives		Property Lines		Parcel Number
	Proposed Drives, Parking Areas, or Painted Islands		Existing R.O.W. (Right-of-Way)		
	Building		Proposed R.O.W.		

Project Informational Map

BELMONT
 X-A001(183)
 16203

