


BELMONT 16203 X-A001(183) HEARING PROFILES

SCALE: 1" = 40' HORIZONTAL
1" = 8' VERTICAL

PRELIMINARY PLANS
SUBJECT TO CHANGE
DATE 5/1/2014

SEAVEY ROAD

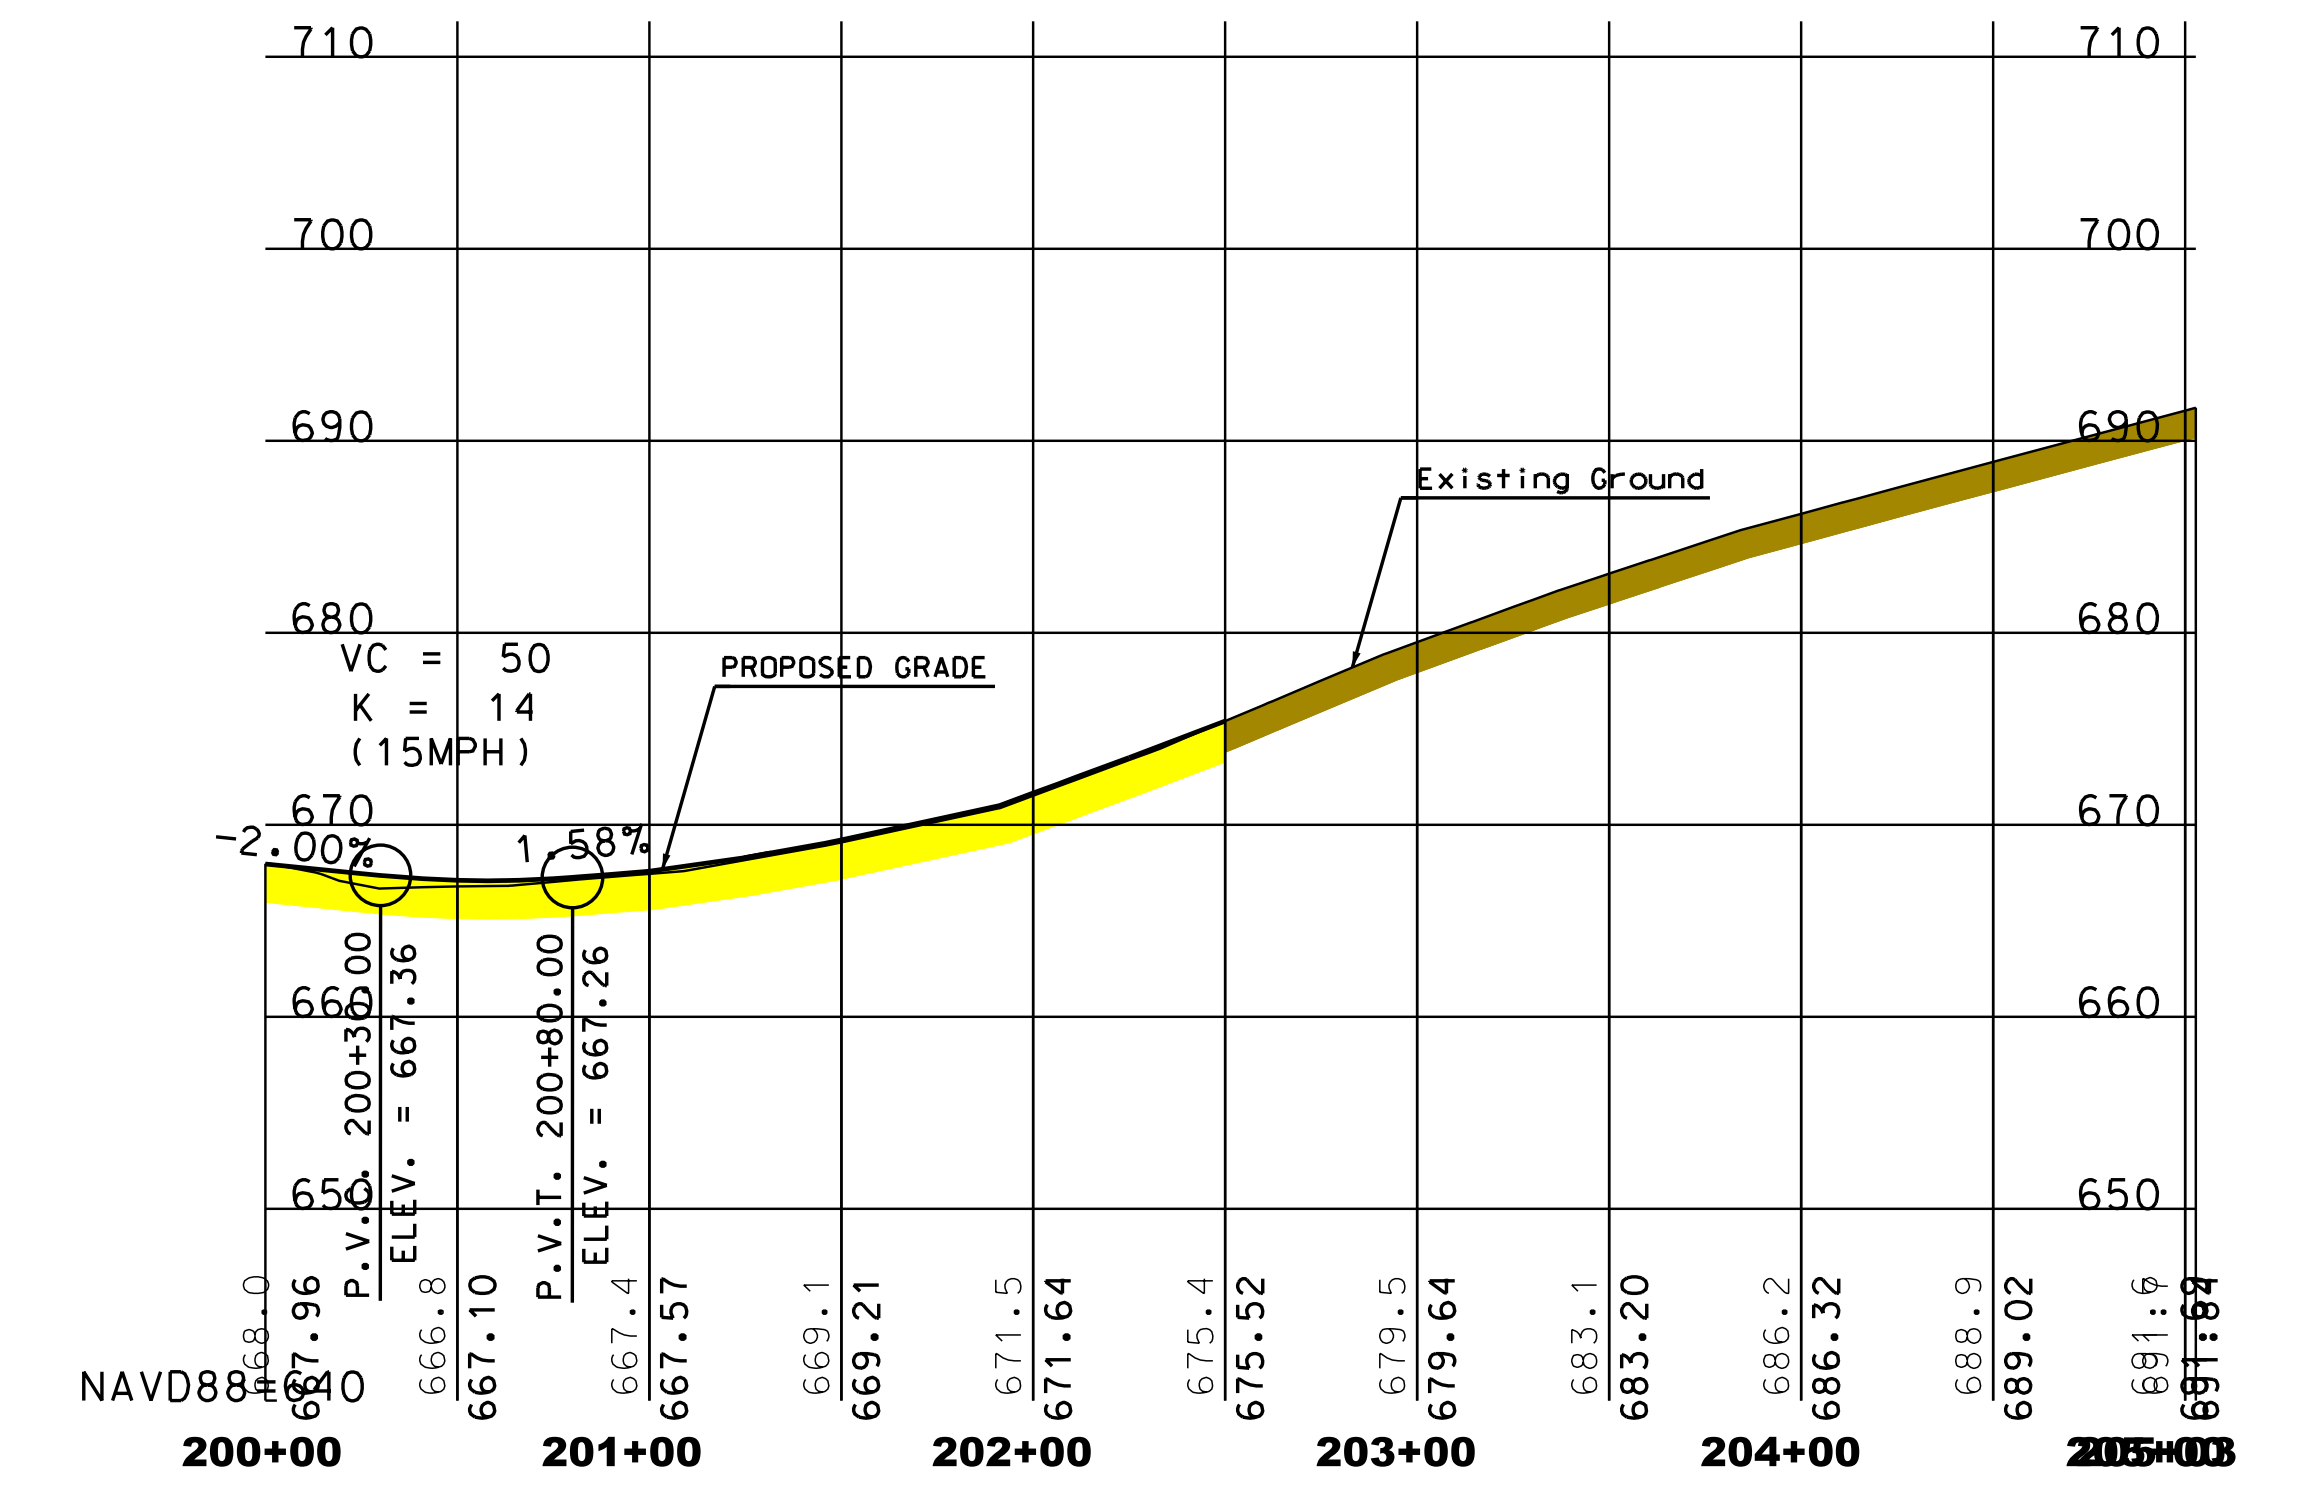

NH 106 / LACONIA ROAD

