


NH 106 - TURN LANES

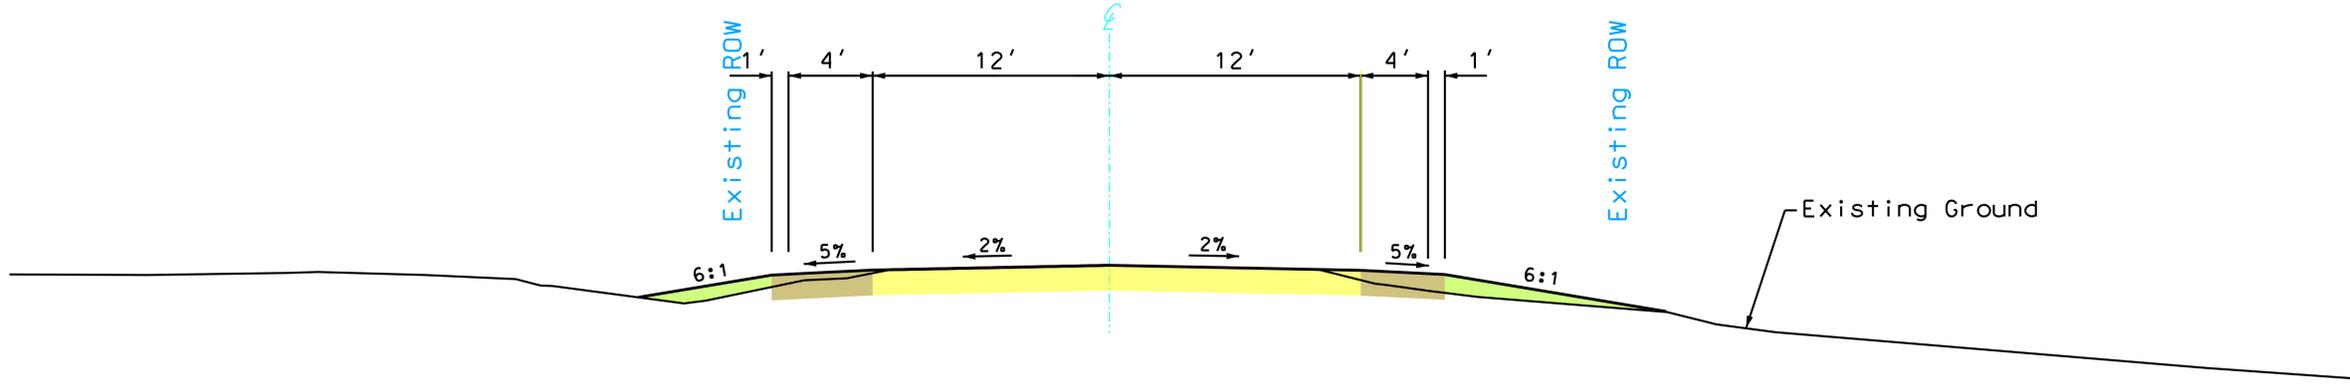

SEAVEY ROAD

PRELIMINARY PLANS
 SUBJECT TO CHANGE
 DATE 5/1/2014

STATE OF NEW HAMPSHIRE			
DEPARTMENT OF TRANSPORTATION • BUREAU OF HIGHWAY DESIGN			
<i>TYPICAL SECTIONS</i>			
DGN	STATE PROJECT NO.	SHEET NO.	TOTAL SHEETS