

PUBLIC HEARING

BERLIN JUNIOR HIGH SCHOOL

200 STATE STREET, BERLIN, N.H.

THURSDAY, AUGUST 13, 2009


7:00 P.M.

RIGHT OF WAY INFORMATIONAL SESSION AND
OPEN PUBLIC VIEWING OF PLANS 4:00 P.M. TO 6:00 P.M.
PUBLIC HEARING CONVENES AT 7:00 P.M.


Attention

THE COMMISSION APPOINTED BY THE GOVERNOR AND EXECUTIVE
COUNCIL TO DETERMINE THE NECESSITY OF THIS PROJECT CONSISTS OF:
BARBARA ASHLEY, CHAIRPERSON
DICK HAMILTON
DAVID WOODWARD

WRITTEN STATEMENTS AND OTHER EXHIBITS MAY BE
SUBMITTED TO THE CHAIRMAN OF THE COMMISSION
C/O WILLIAM CASS, DIRECTOR OF PROJECT DEVELOPMENT
THE STATE OF NEW HAMPSHIRE, DEPARTMENT OF TRANSPORTATION
P.O. BOX 483, CONCORD, N.H. 03302-0483,
UP TO TEN (10) DAYS AFTER THE DATE OF THE HEARING
FOR INCLUSION IN THE OFFICIAL RECORD.

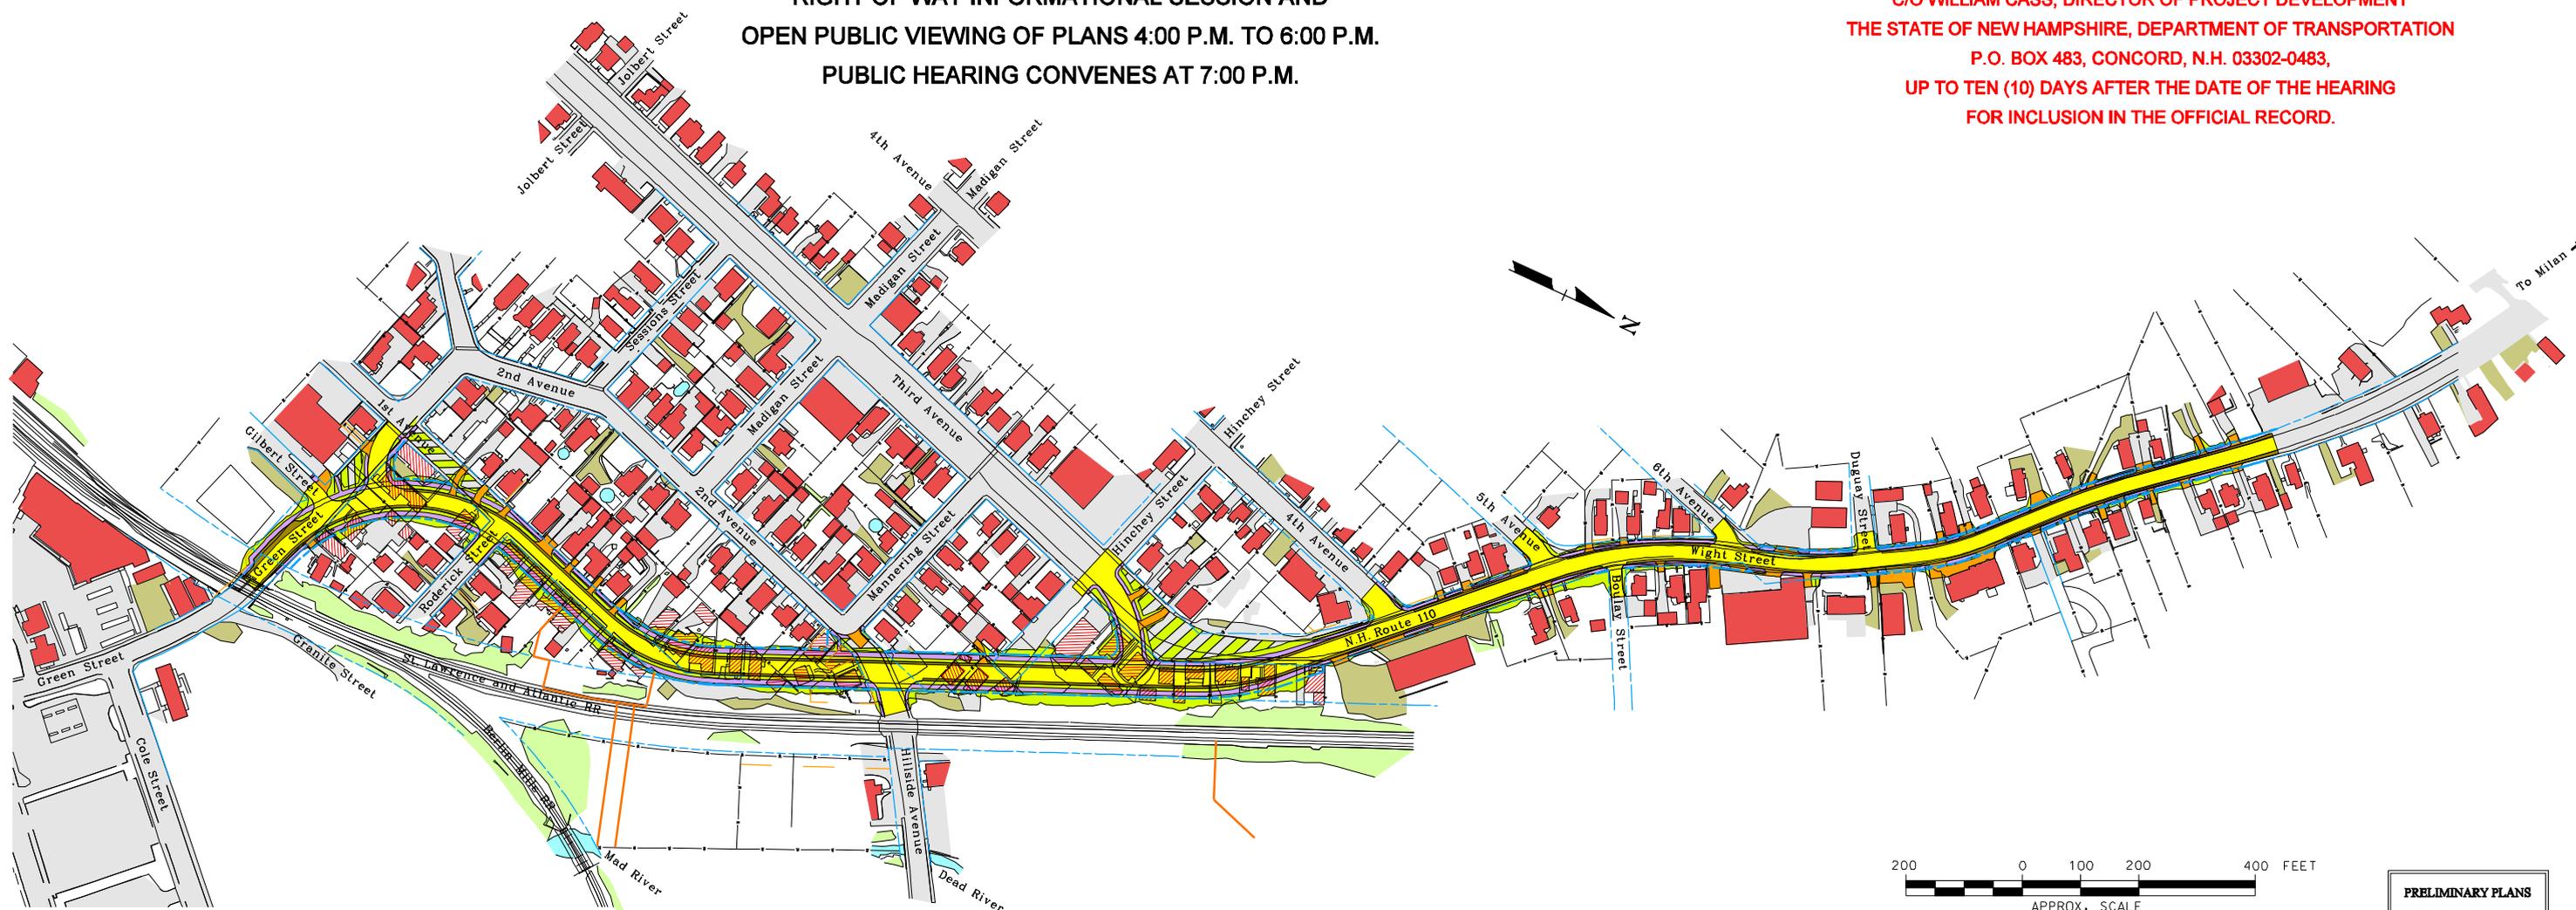

PRELIMINARY PLANS
SUBJECT TO CHANGE
DATE 8/13/09

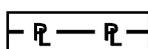	Proposed Work		Trees		Property Lines
	Existing Pavement (Roadways, Drives, Sidewalks, etc.)		Water		Buildings To Be Removed
	Existing Gravel Drives		Building		Removal of Existing Pavement Outside of Slope Work
	Proposed Sidewalk		Existing R.O.W. (Right-of-Way)		Existing Easement Lines
	Proposed Drives, Parking Areas, or Painted Islands		Proposed R.O.W.		Proposed Easement Lines

Project Informational Map

BERLIN
X-A000(052)
12958B

www.nh.gov/dot/projects/berlin12958b/

