




PLAN
SCALE: 1" = 10'

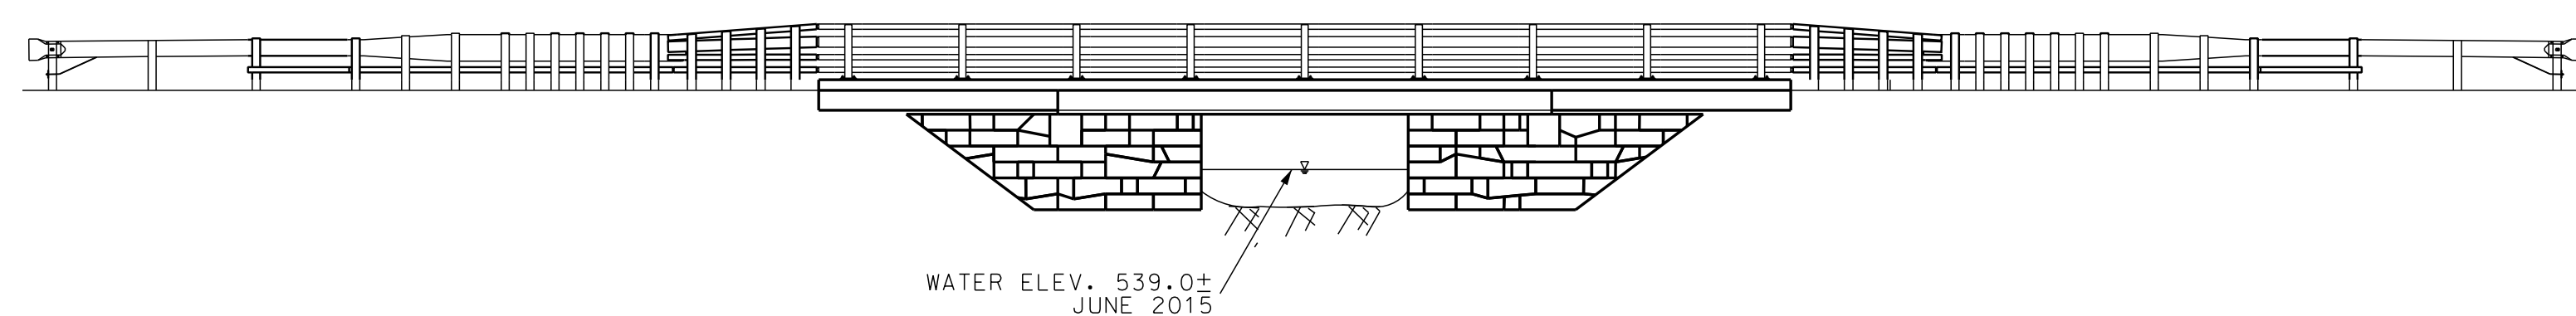

ELEVATION
SCALE: 1" = 10'

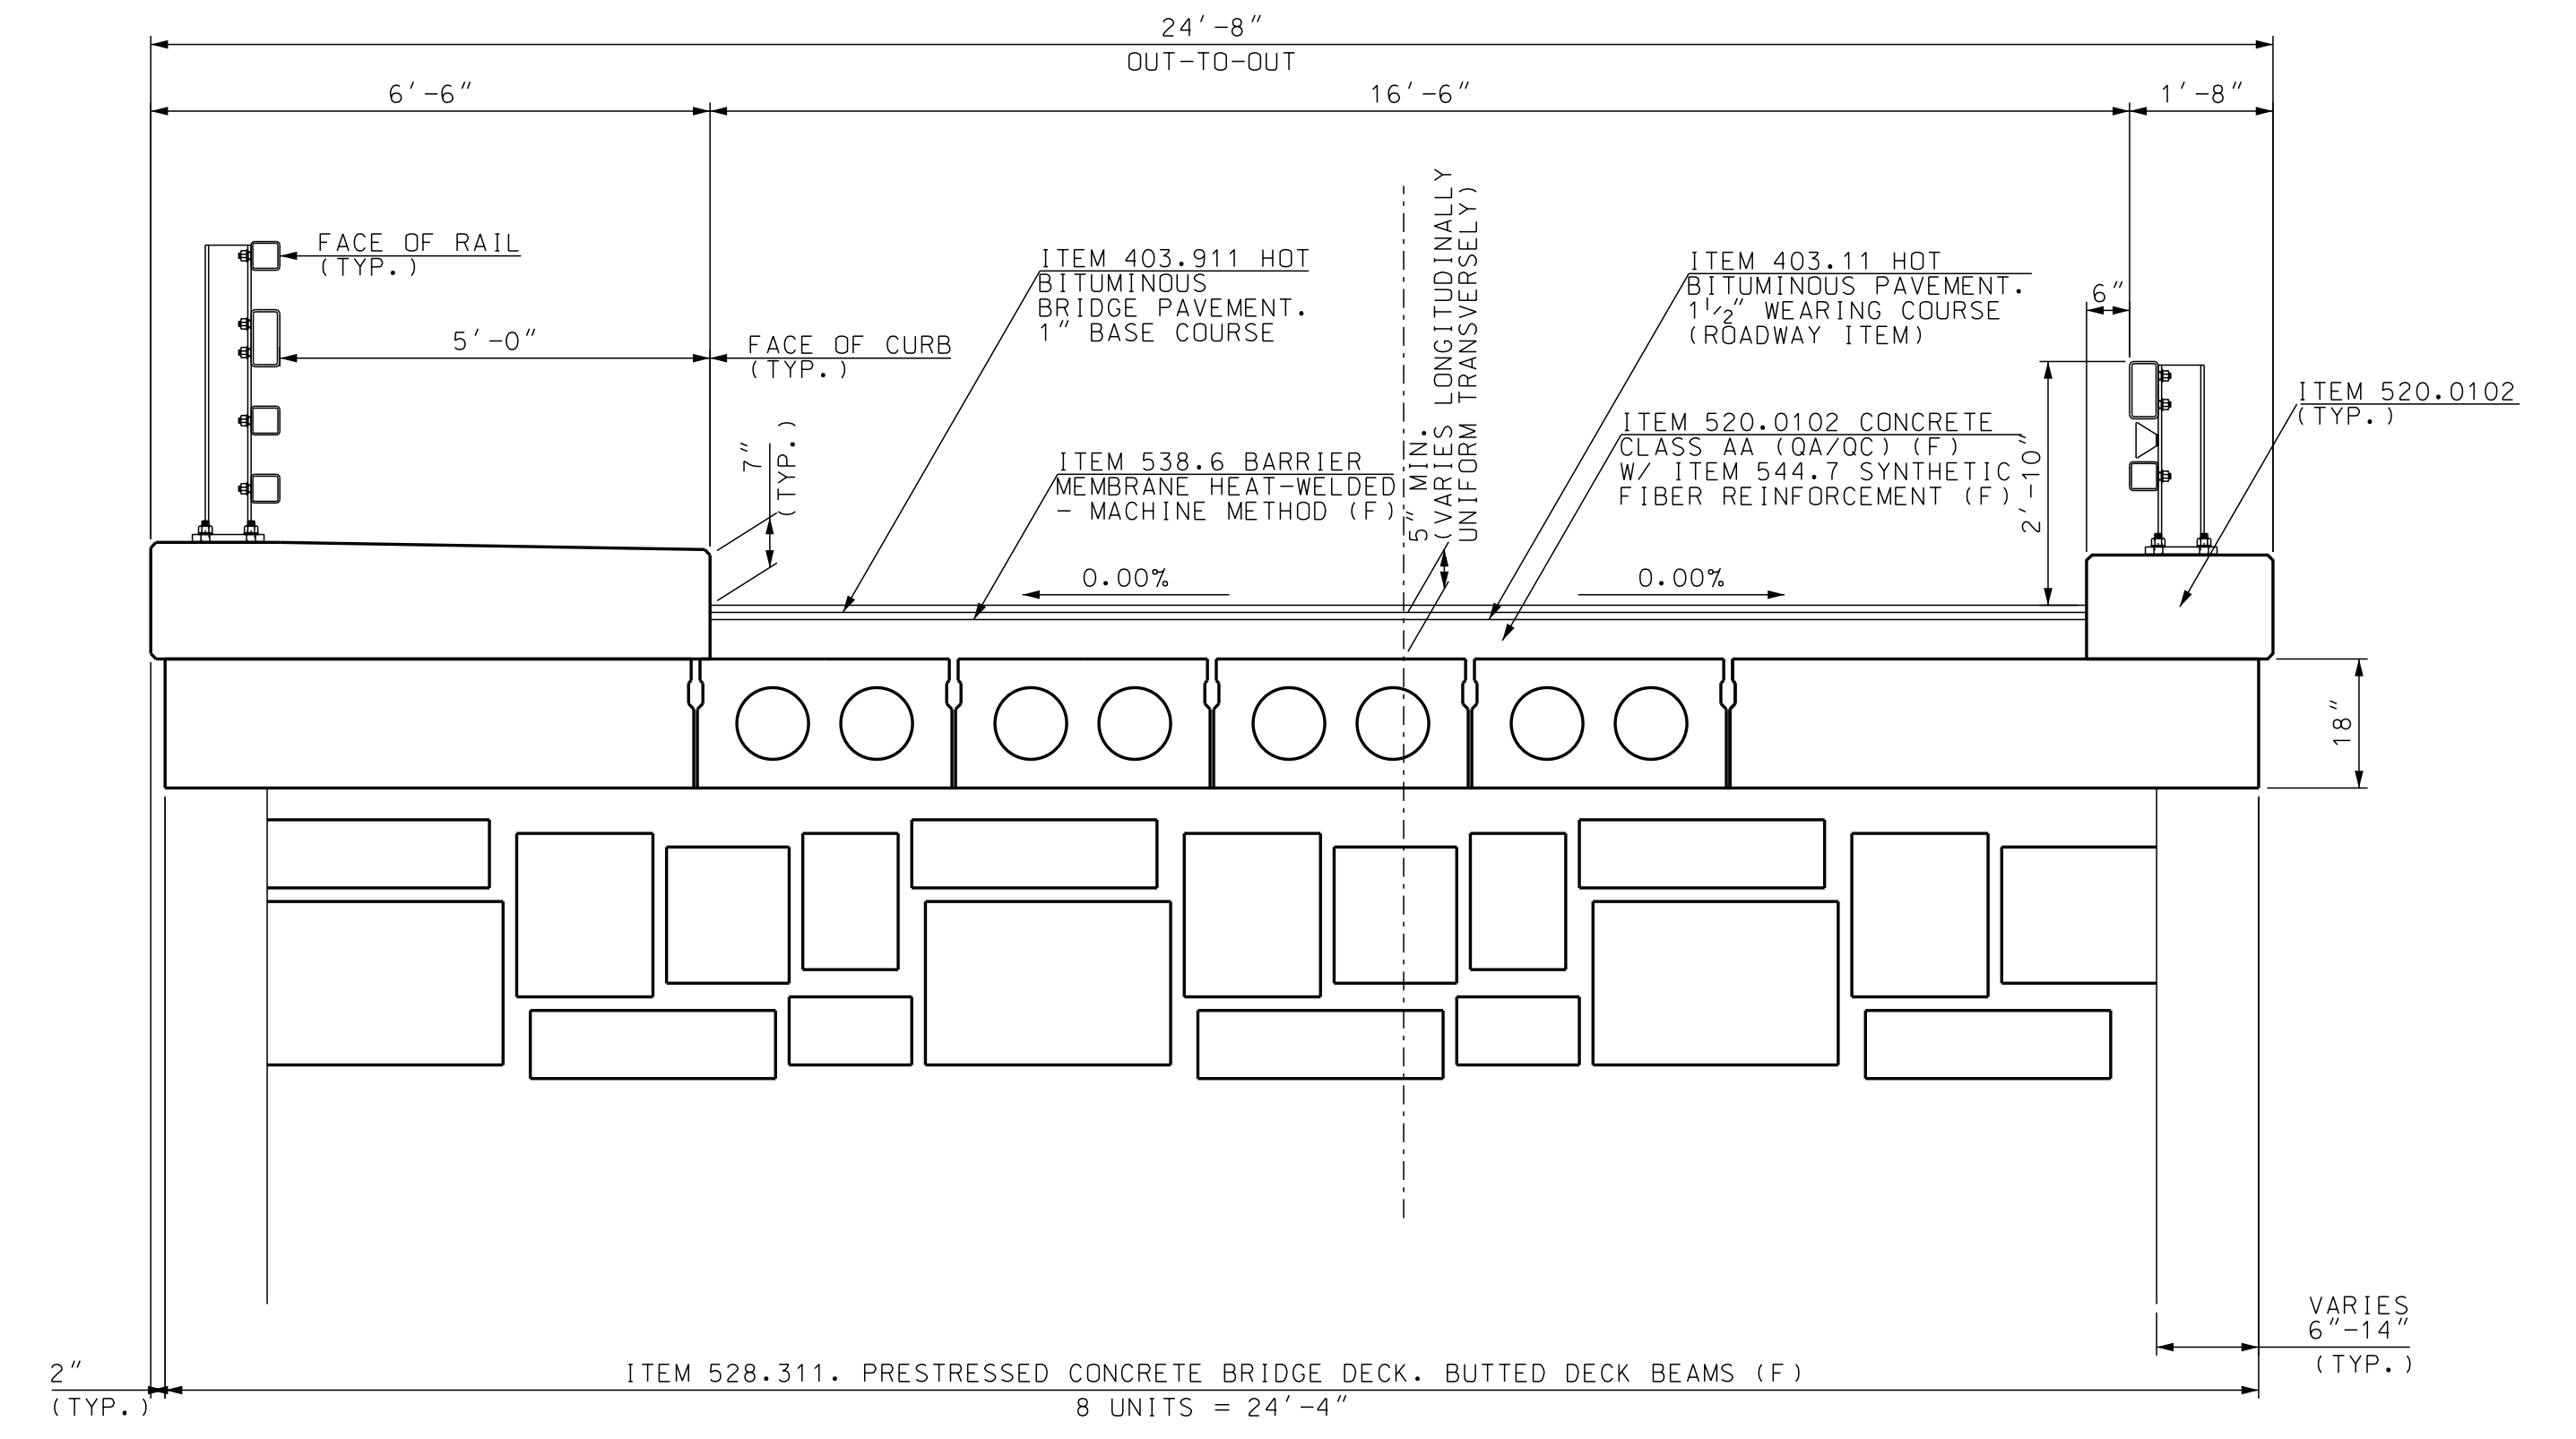

TYPICAL BRIDGE SECTION
SCALE: 1/2" = 1'-0"

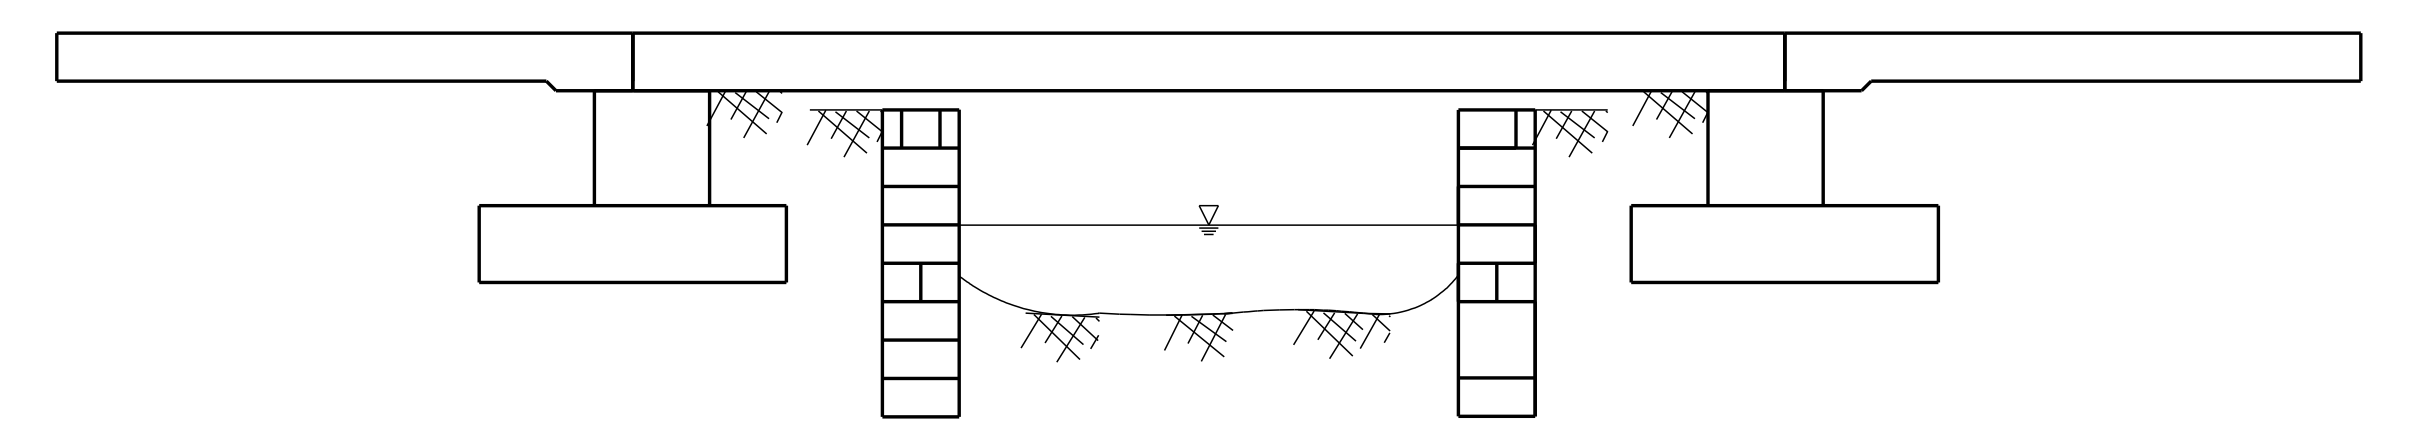

TYPICAL BRIDGE SECTION THROUGH C
SCALE: 1" = 5'

PRELIMINARY PLANS
SUBJECT TO CHANGE
DATE 5/25/2016

HEB
Engineers
CIVIL • STRUCTURAL • SURVEY

HEB Engineers, Inc.
Post Office Box 440
2605 White Mountain Hwy.
North Conway, NH 03860
www.hebengineers.com
Office (603) 356-6936
Fax (603) 356-7715

SUBDIRECTORY	DGN LOCATOR	SHEET SCALE
Prelim	24579GENPLAN	AS NOTED

STATE OF NEW HAMPSHIRE										
DEPARTMENT OF TRANSPORTATION * BUREAU OF BRIDGE DESIGN										
TOWN	CENTER HARBOR-NEW HAMPTON	BRIDGE NO.	080/040	STATE PROJECT	24579					BRIDGE SHEET
LOCATION						WAUKEWAN ROAD OVER THE LAKE WAUKEWAN INLET				2 OF 4
OPTION #2 GENERAL PLAN AND ELEVATION										
REVISIONS AFTER PROPOSAL		BY	DATE	CHECKED	CRF	DATE				FILE NUMBER
		DESIGNED	JKM 05/16	CHECKED	CRF	05/16				2
		DRAWN	MTL 05/16	CHECKED	CRF	05/16				
		QUANTITIES	N/A	CHECKED	N/A	N/A				
ISSUE DATE		FEDERAL PROJECT NO.		SHEET NO.		TOTAL SHEETS				
REV. DATE		-----		2		4				