


DATE	DATE	DATE	DATE	DATE	DATE
XX	XX	XX	XX	XX	XX
AS BUILT DETAILS					
SHEET CHECKED	XX				
NEW DESIGN	XX				
FOR PROCESSED	XX				

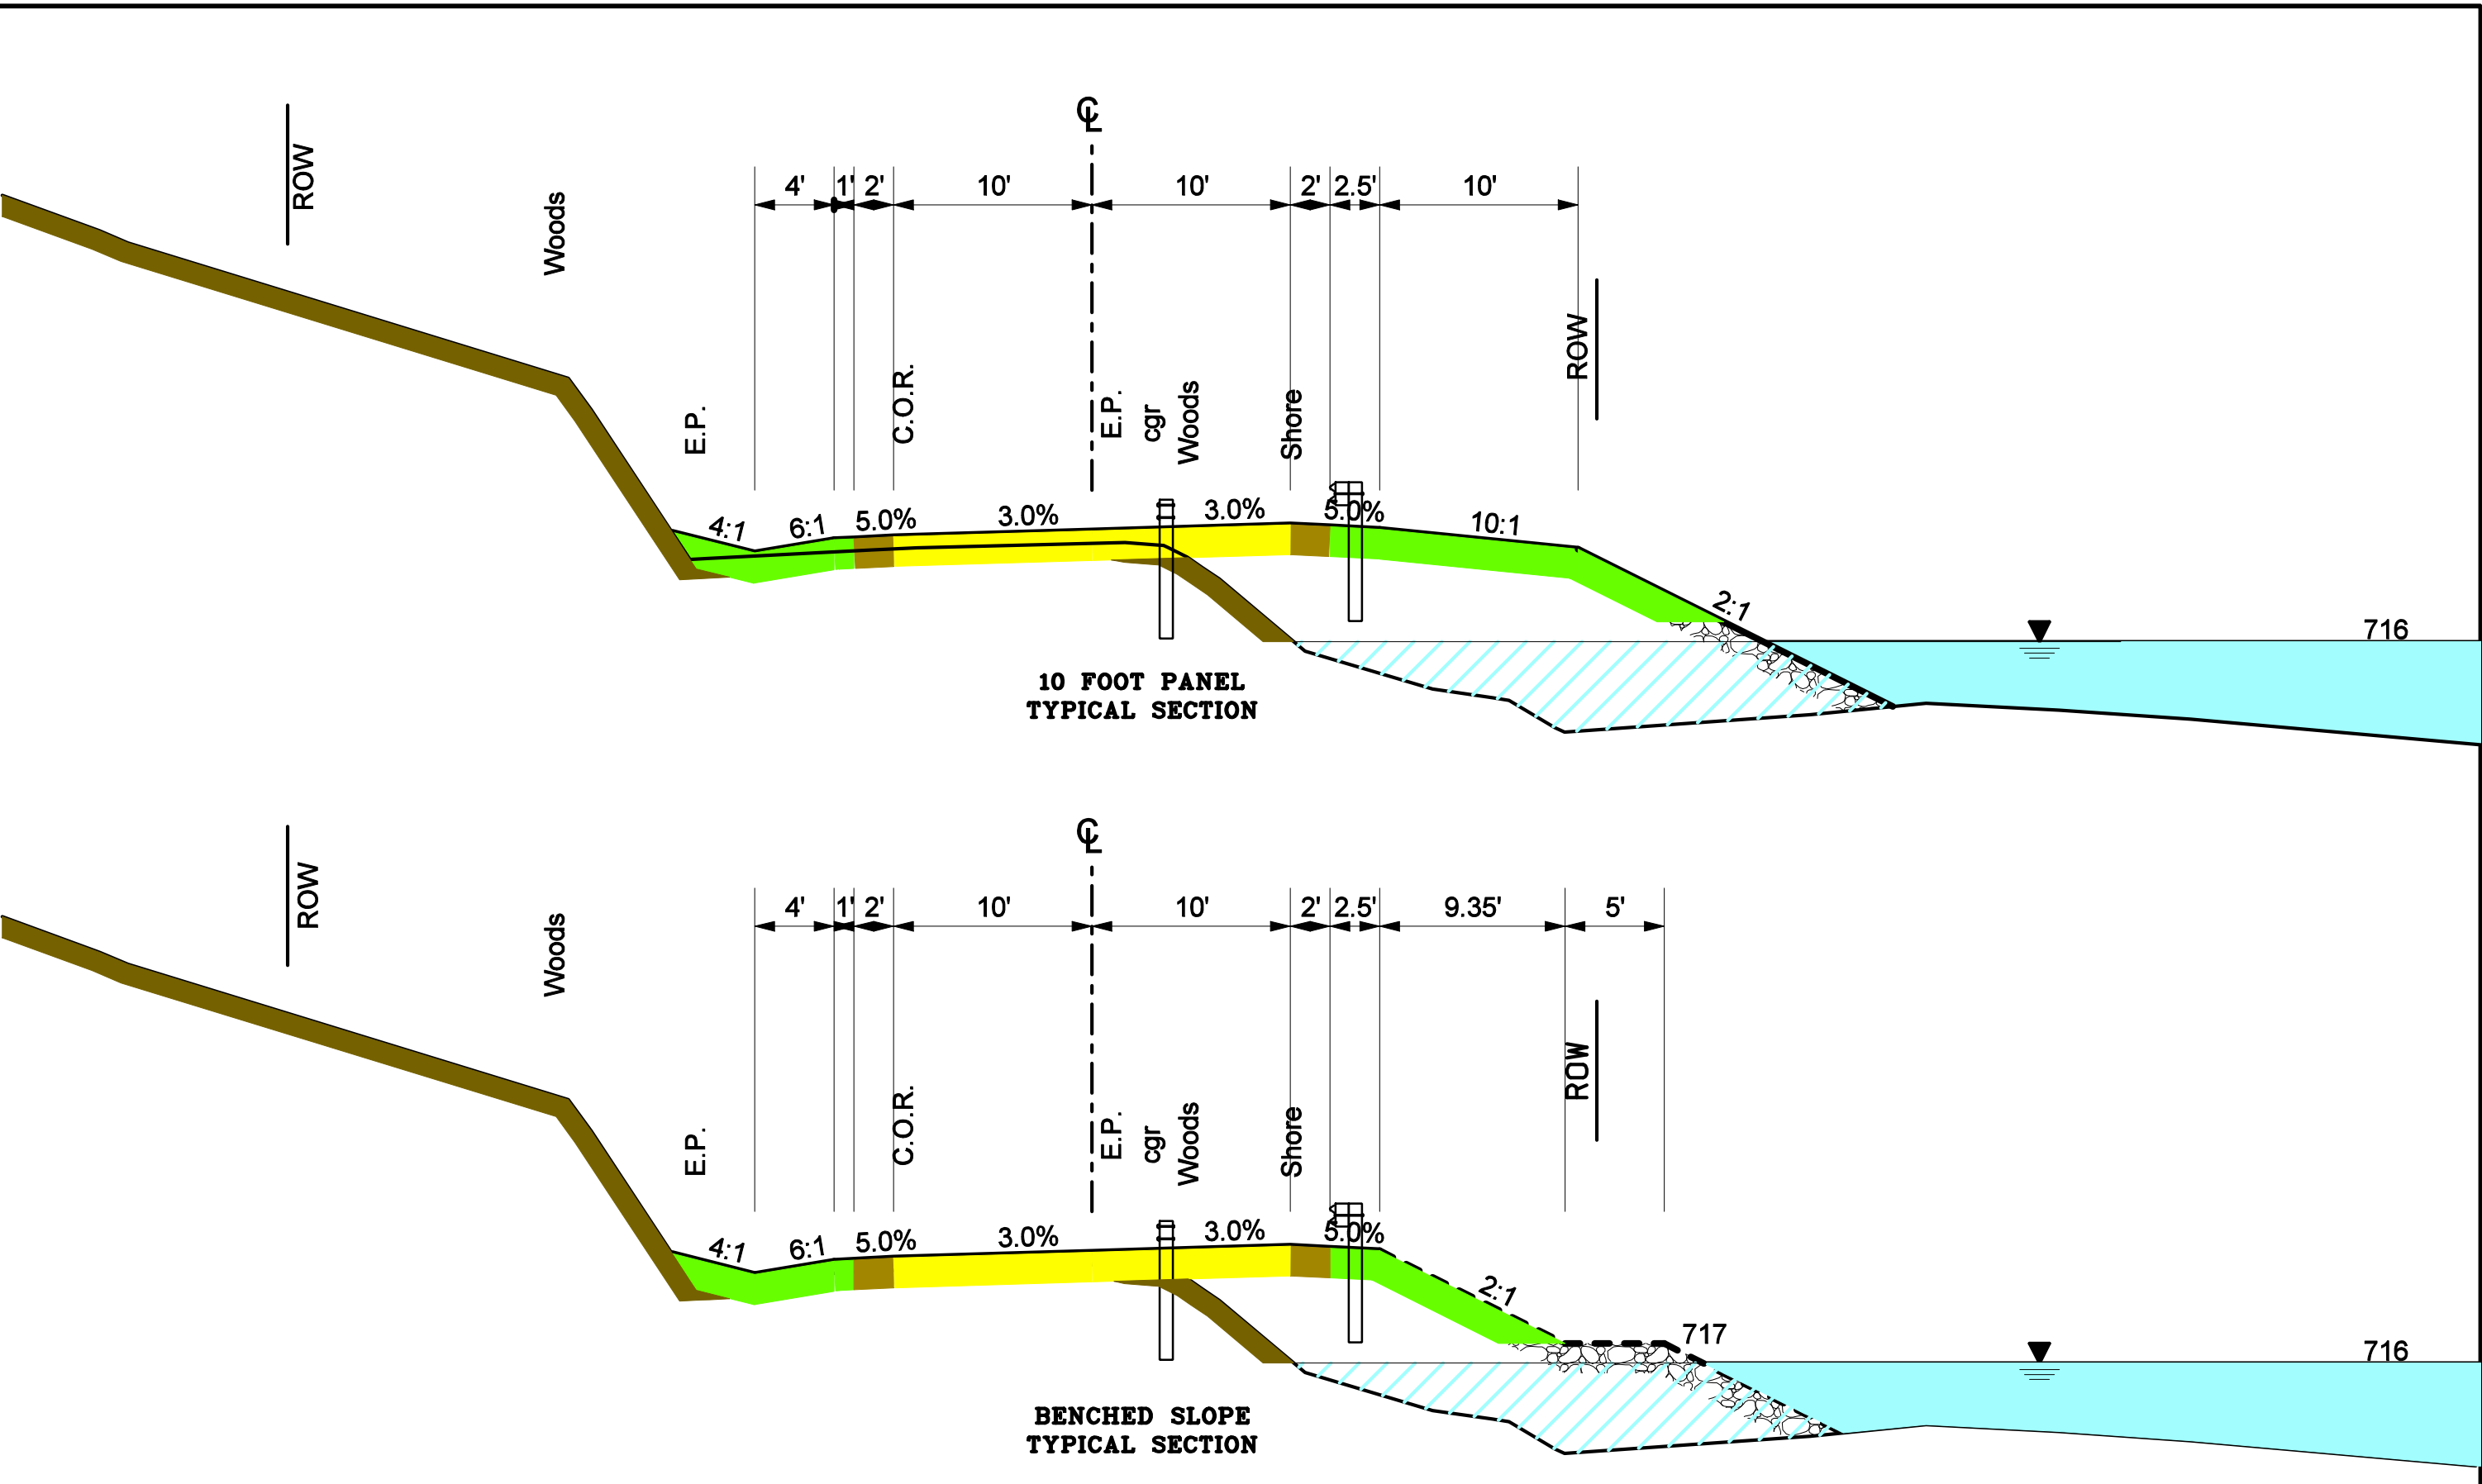

STATE OF NEW HAMPSHIRE					
DEPARTMENT OF TRANSPORTATION BUREAU OF HIGHWAY DESIGN					
TYPICAL SECTIONS					
FIGURE	SHEET	DSN	STATE PROJECT NO.	SHEET NO.	TOTAL SHEETS
X	Y OF Z	FILENAME	STNO	X	SSHTOT