



REVISIONS AFTER PROPOSAL		STATION	DATE	NUMBER	DESCRIPTION
SDR PROCESSED	NEW DESIGN		1/15/2020		
	SHEET CHECKED		1/16/2020		
	AS BUILT DETAILS				

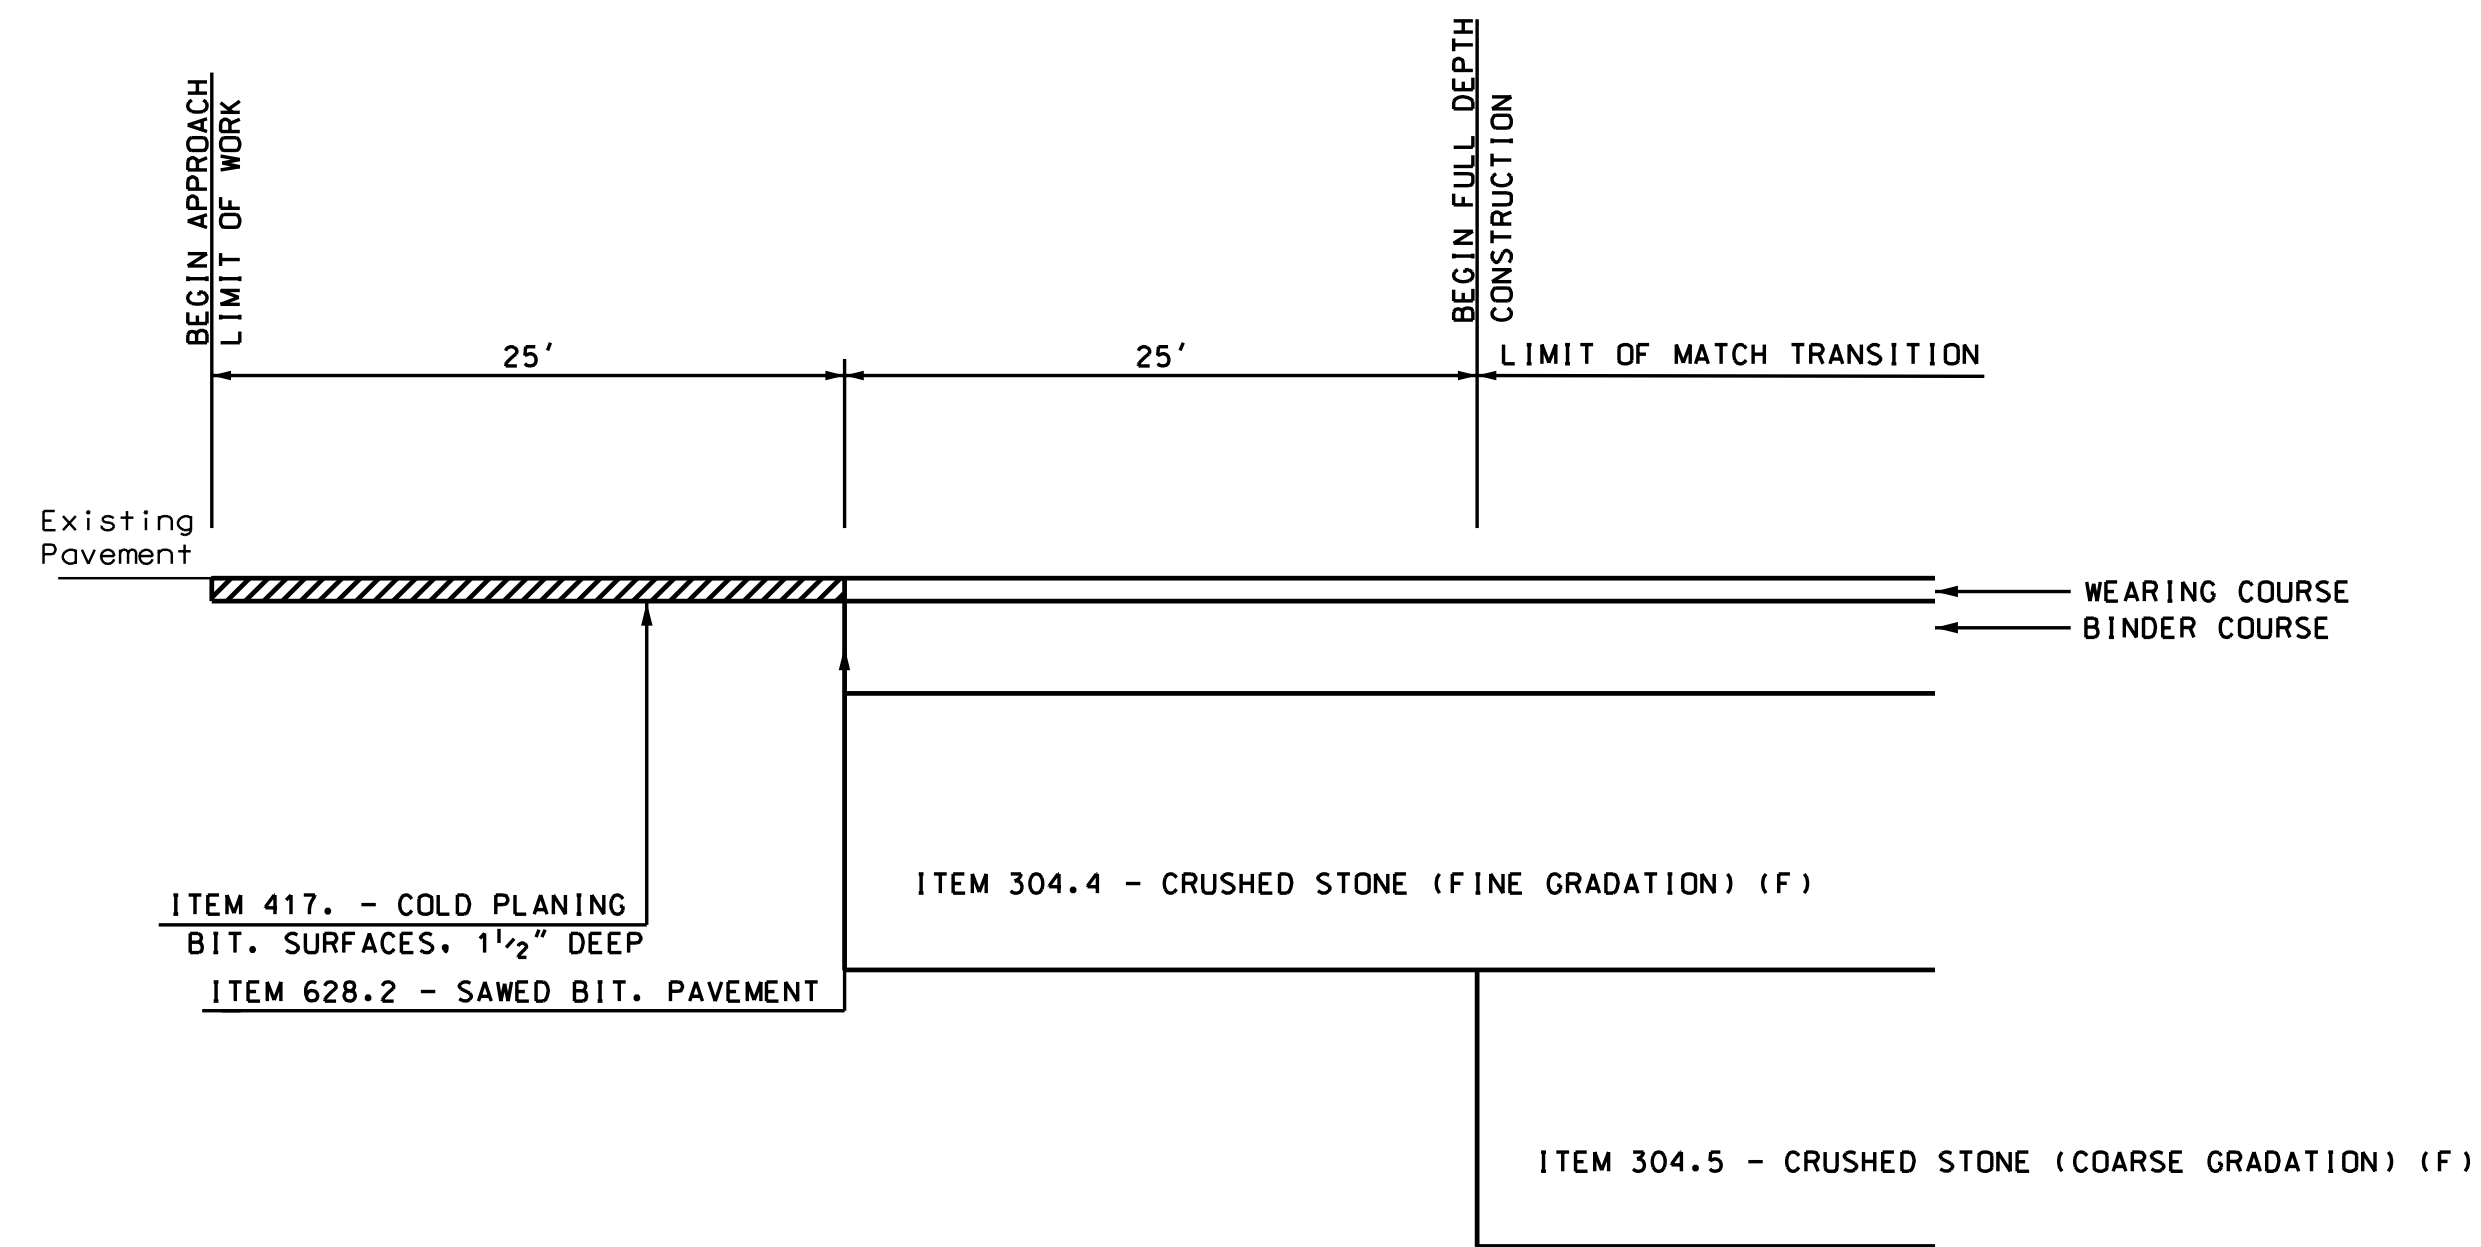


**STRUCTURAL BOX AND PAVEMENT MATCH TRANSITION**

NH ROUTE 28  
NOT TO SCALE

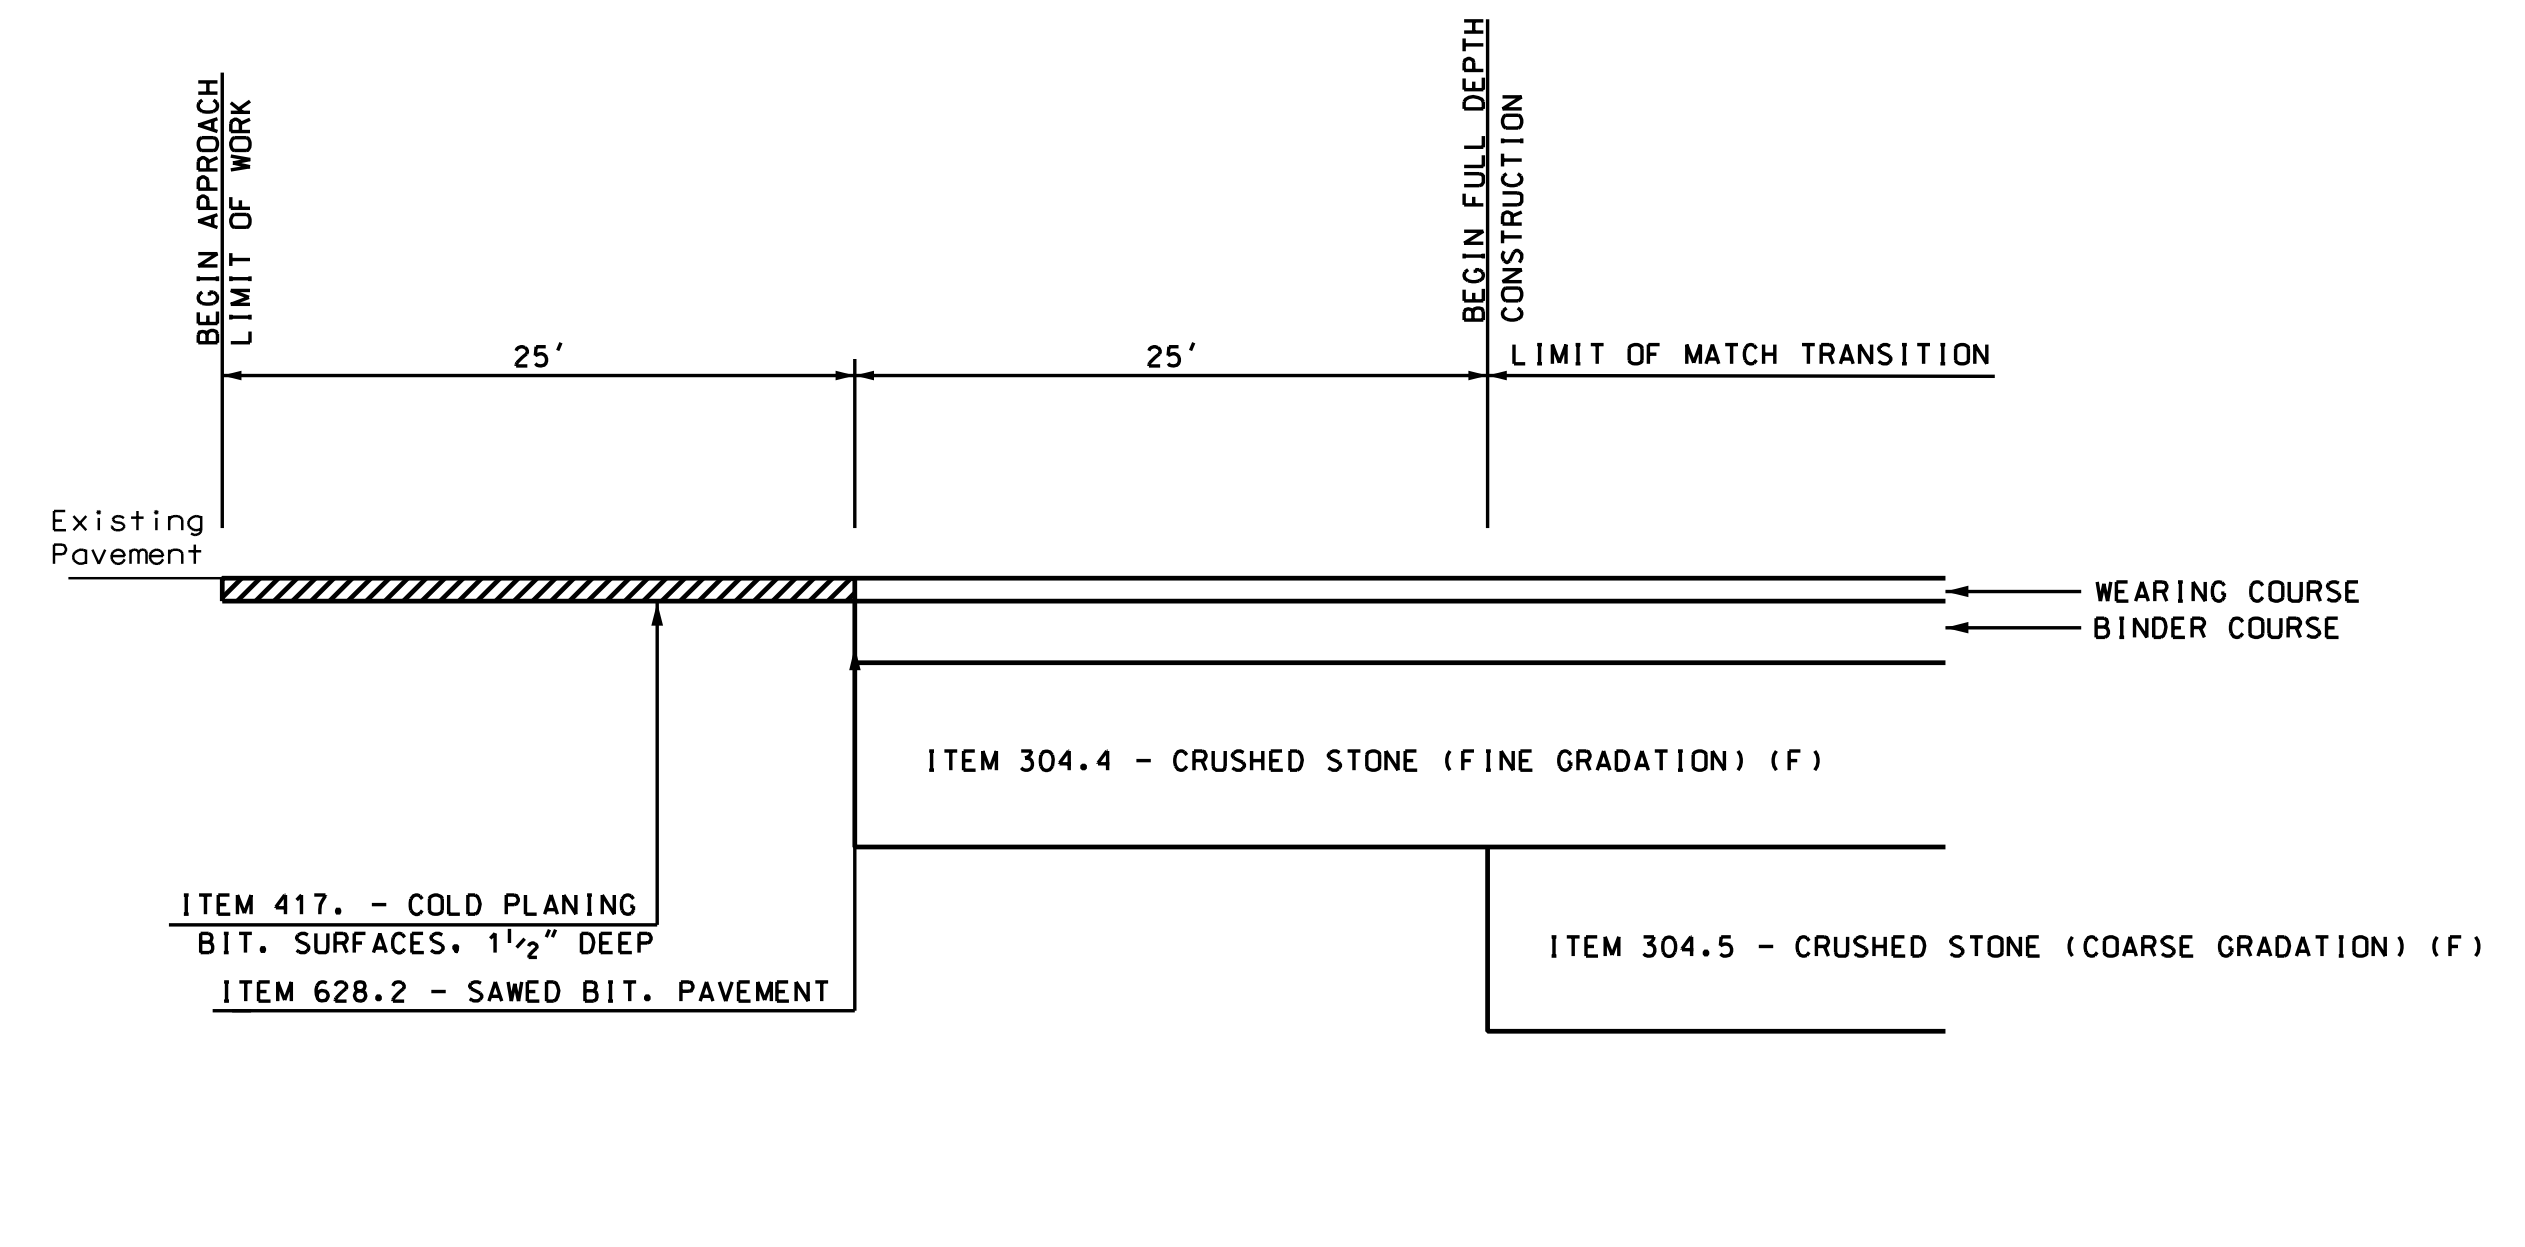


**STRUCTURAL BOX AND PAVEMENT MATCH TRANSITION**

NORTH HIGH STREET  
NH ROUTE 102  
NH ROUTE 28 BYPASS  
PINKERTON STREET  
NOT TO SCALE

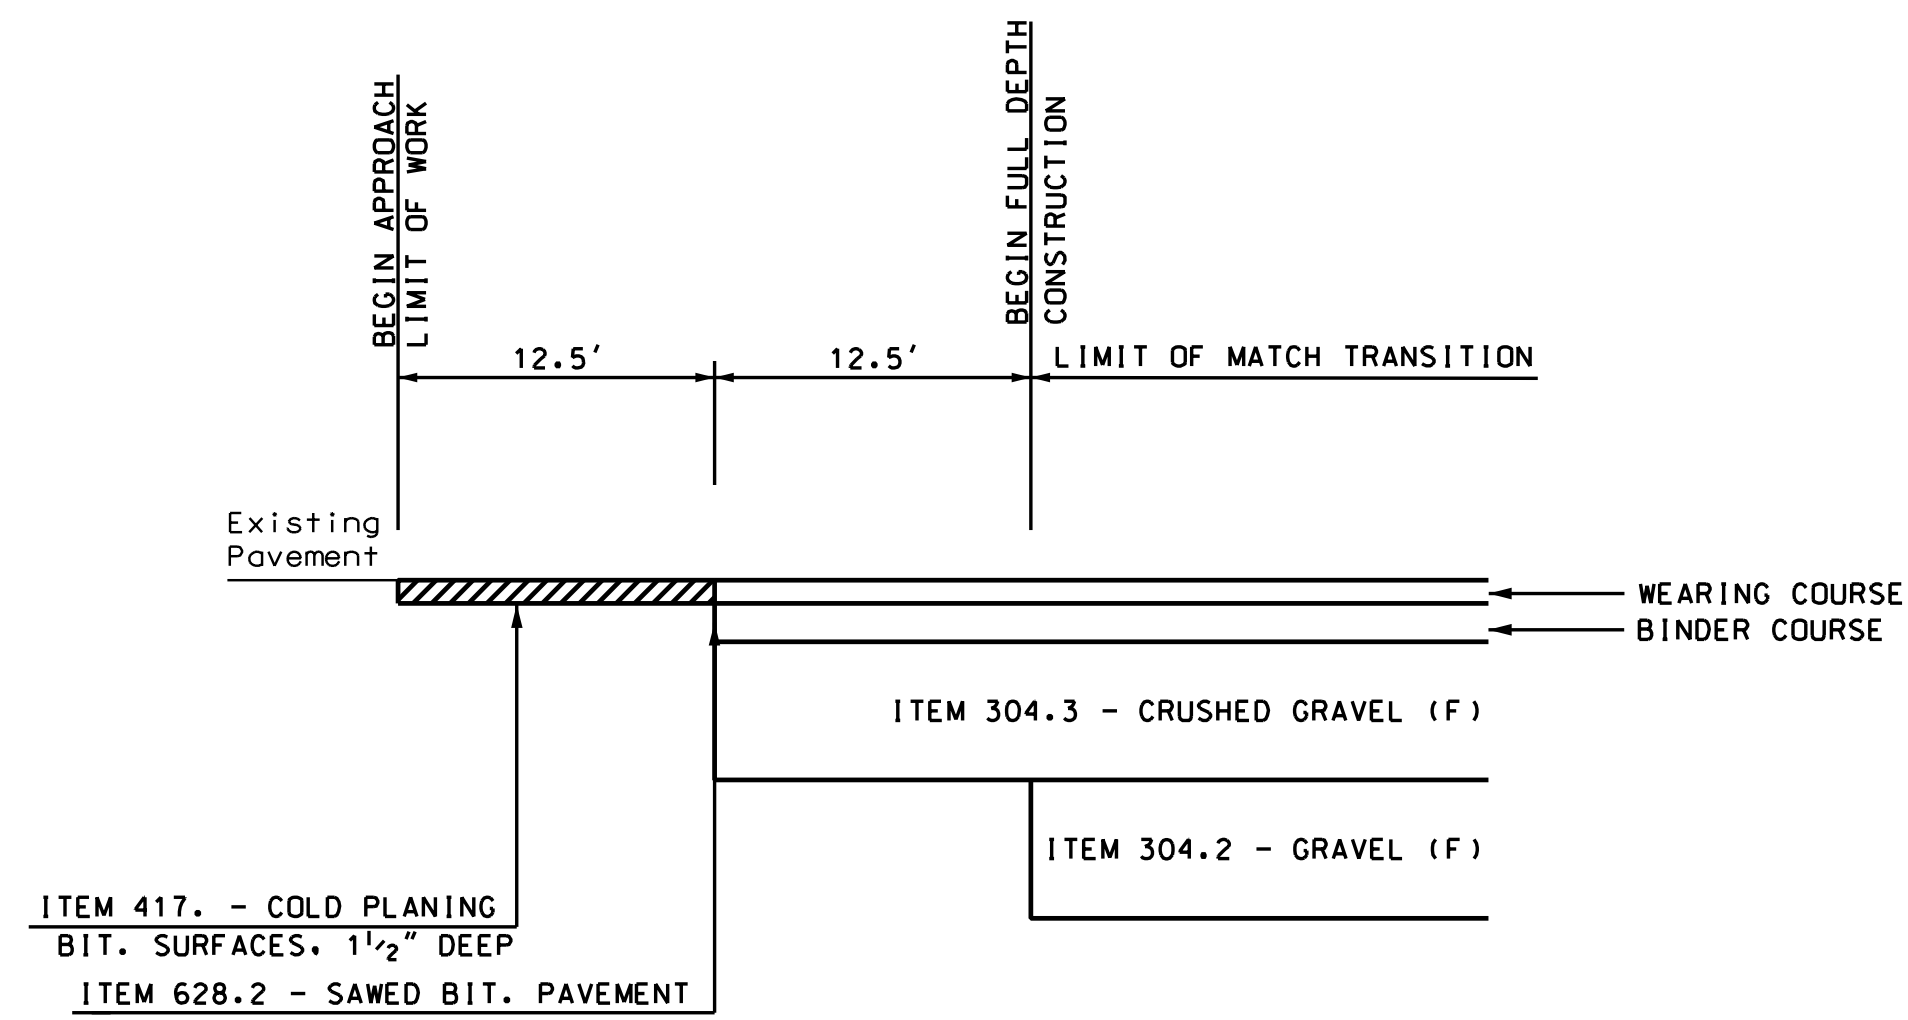

**STRUCTURAL BOX AND PAVEMENT MATCH TRANSITION**

BARKLAND DRIVE  
BEAVER ROAD  
ENGLISH RANGE ROAD  
FERLAND DRIVE  
FIELDSTONE DRIVE  
HORSESHOE DRIVE  
JEFF LANE  
LACONIA AVENUE  
MADDEN ROAD  
MORNINGSIDE DRIVE  
NORTH SHORE ROAD  
SCENIC DRIVE  
NOT TO SCALE

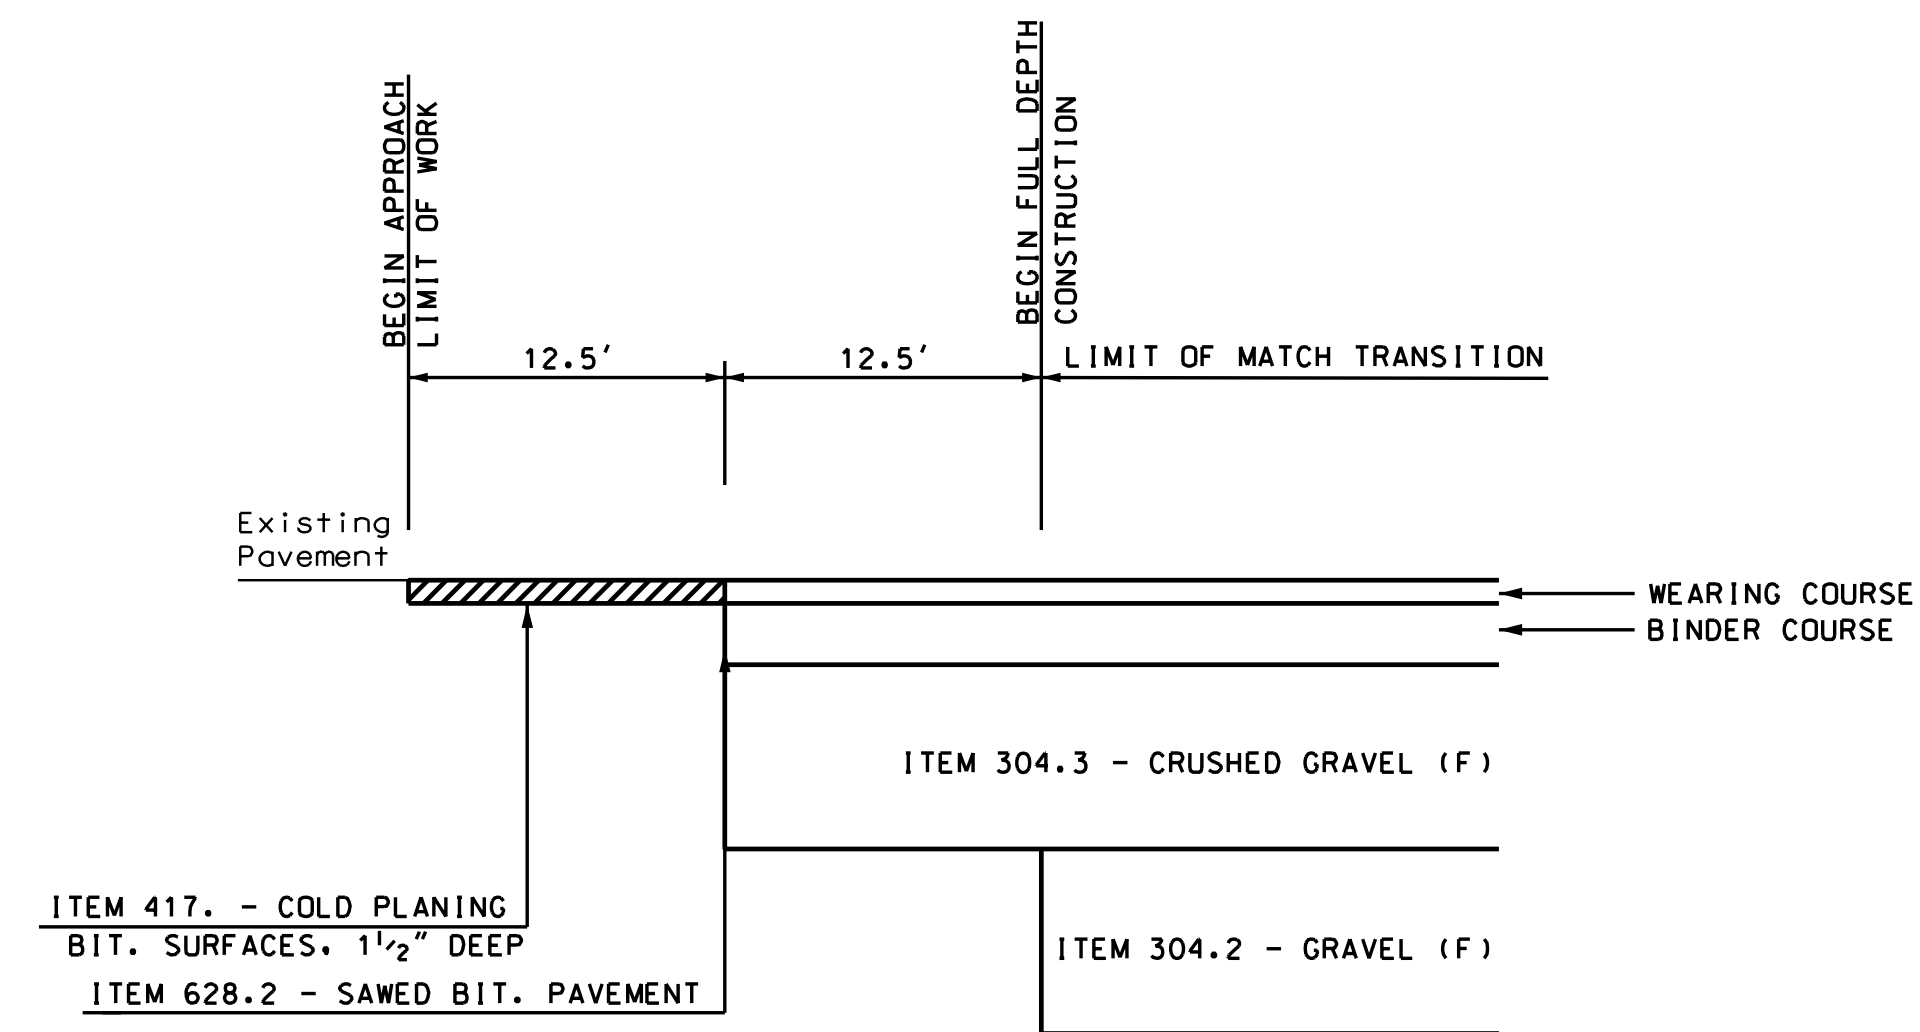

**STRUCTURAL BOX AND PAVEMENT MATCH TRANSITION**

FRANKLIN STREET  
FRANKLIN STREET EXTENSION  
NOT TO SCALE



STATE OF NEW HAMPSHIRE			
DEPARTMENT OF TRANSPORTATION • BUREAU OF HIGHWAY DESIGN			
<b>MISCELLANEOUS DETAILS</b>			
DGN	STATE PROJECT NO.	SHEET NO.	TOTAL SHEETS
13065miscdet	13065	1	1