




SDR PROCESSED	DATE	1/14/2020
NEW DESIGN	DATE	1/14/2020
SHEET CHECKED	DATE	1/14/2020
AS BUILT DETAILS	DATE	

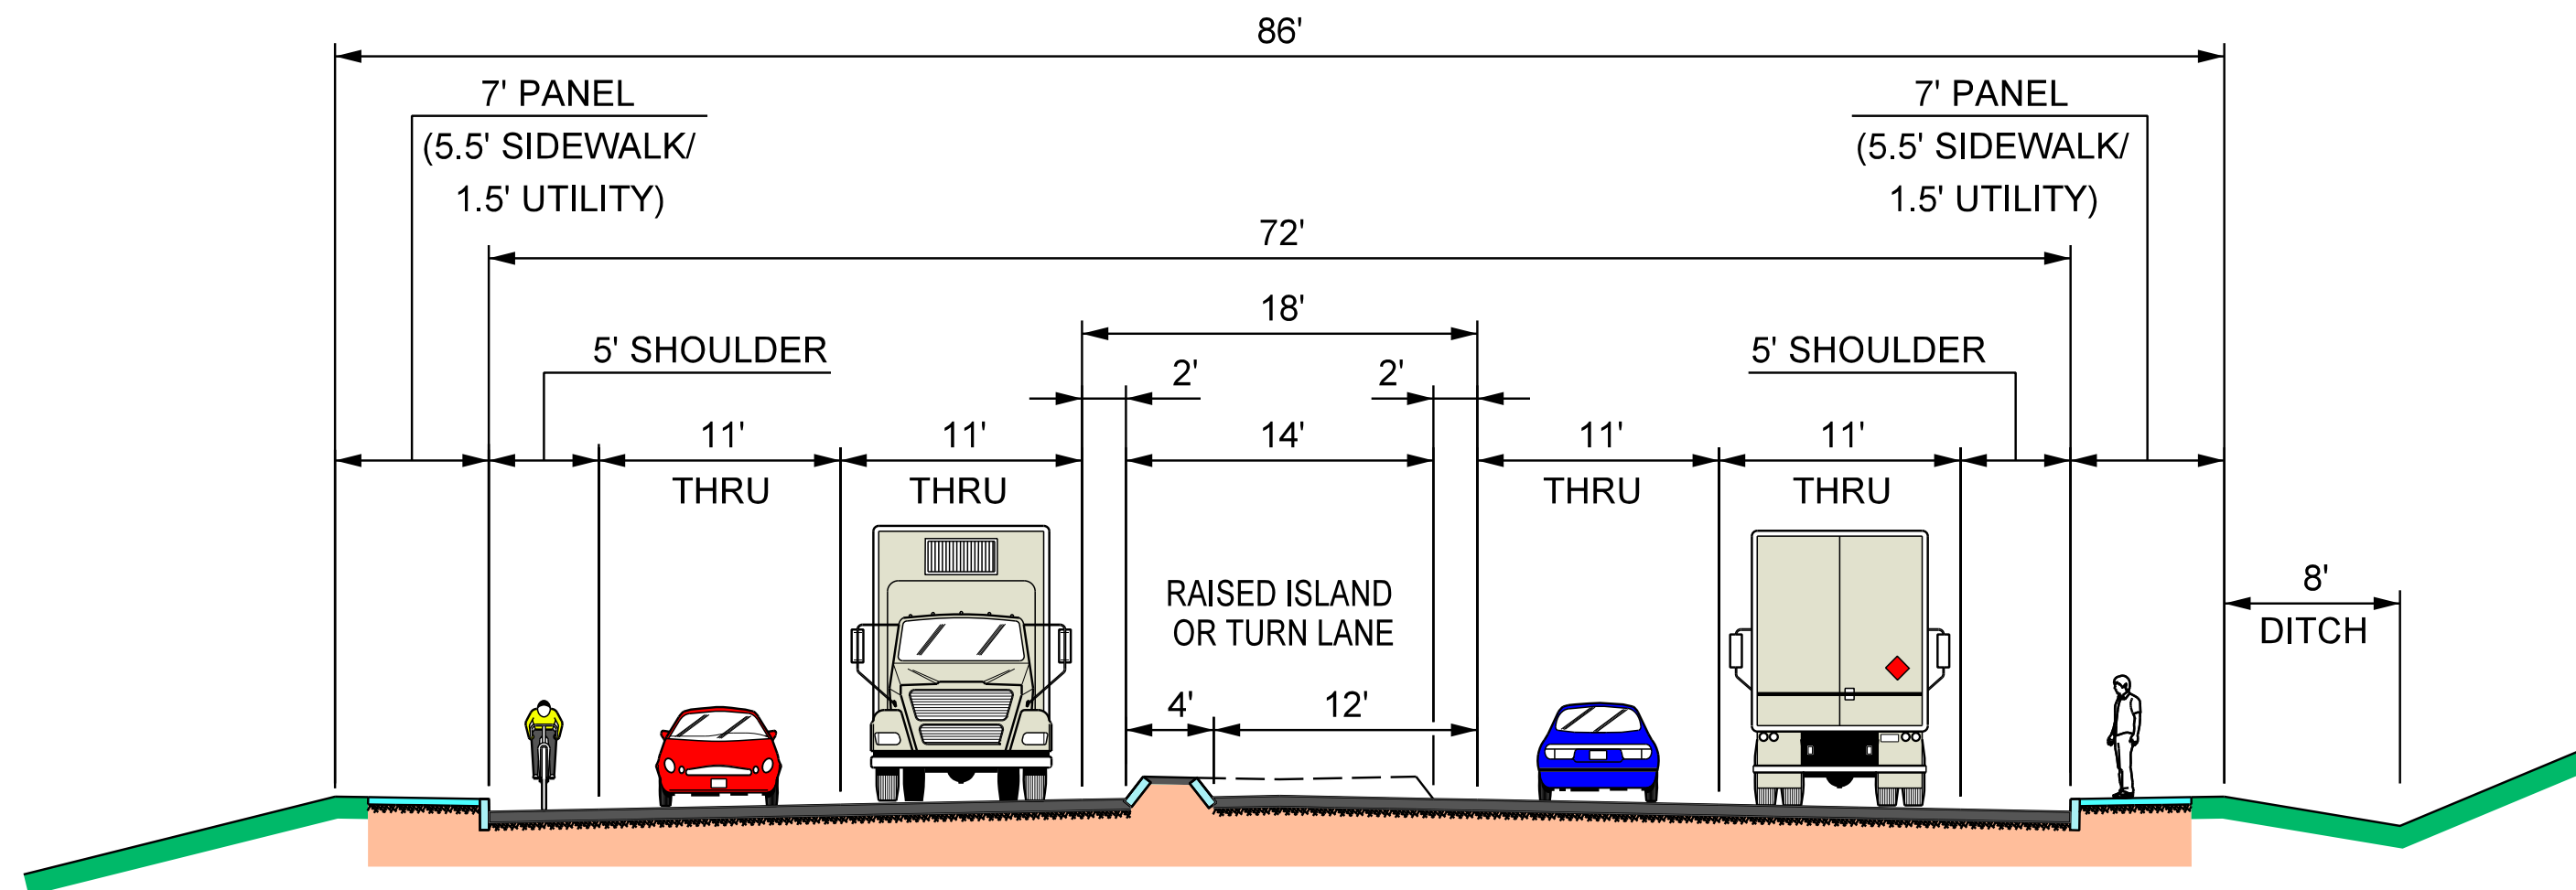


5-LANE TYPICAL
CONNECTOR ROAD
FOLSOM ROAD

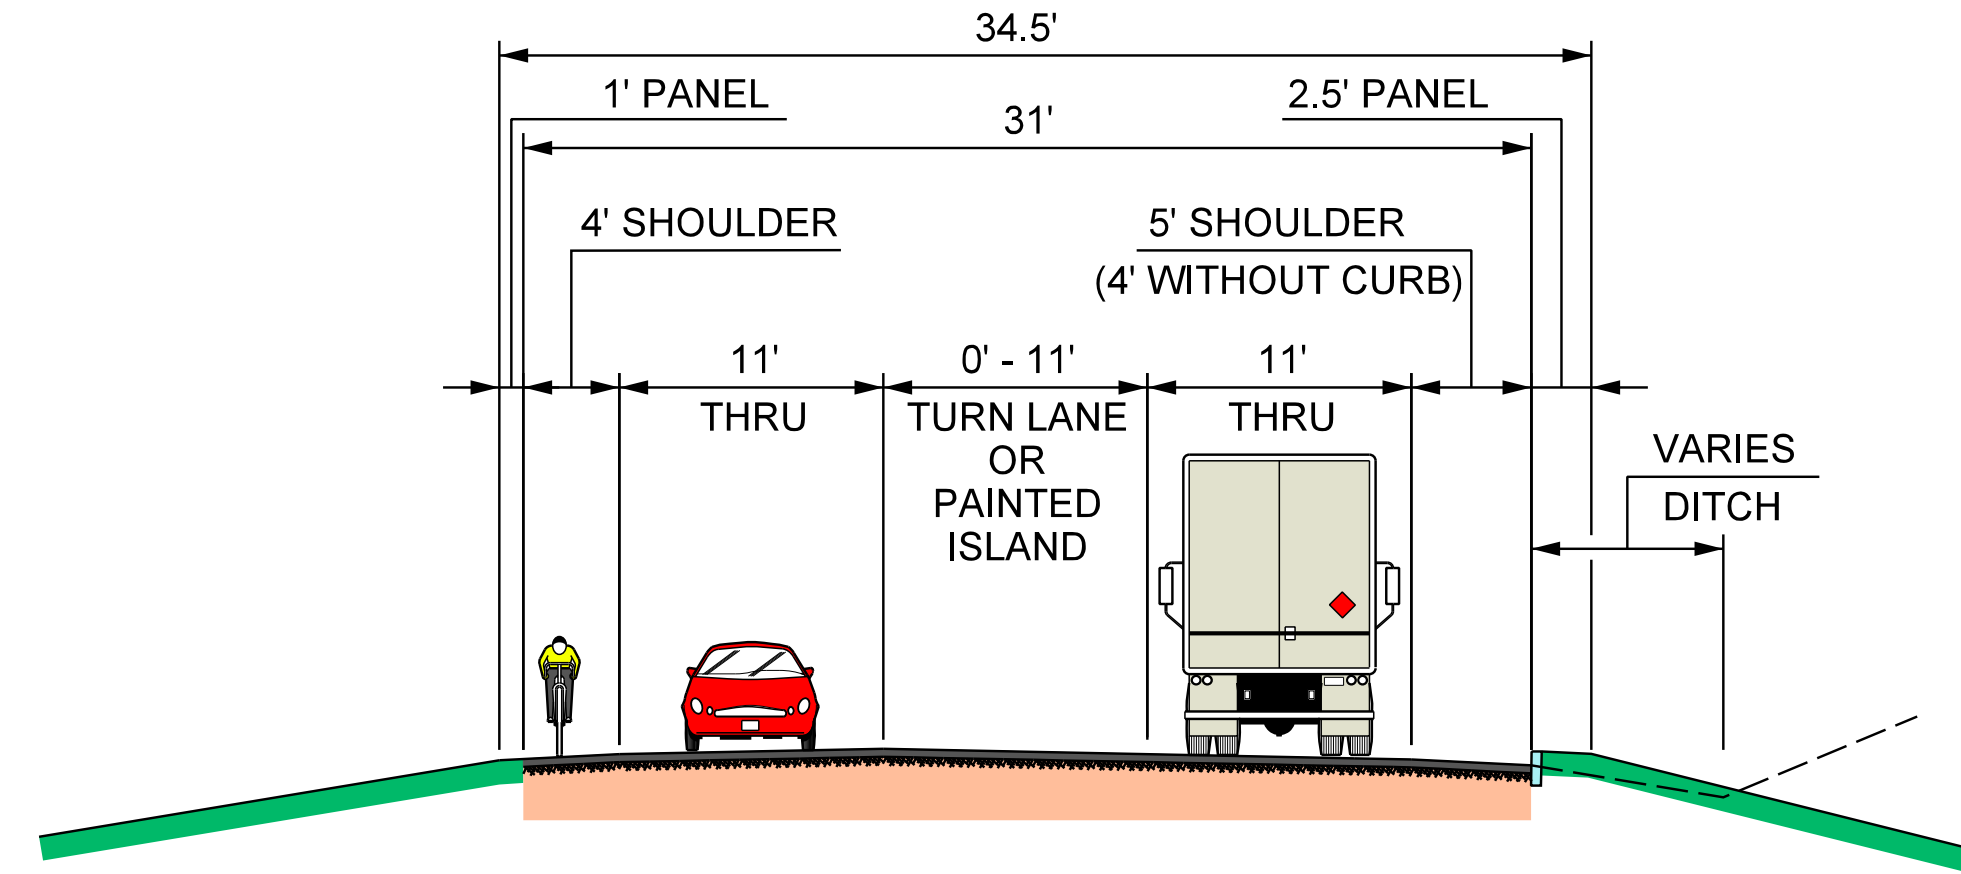

NH ROUTE 102 (CHESTER RD)

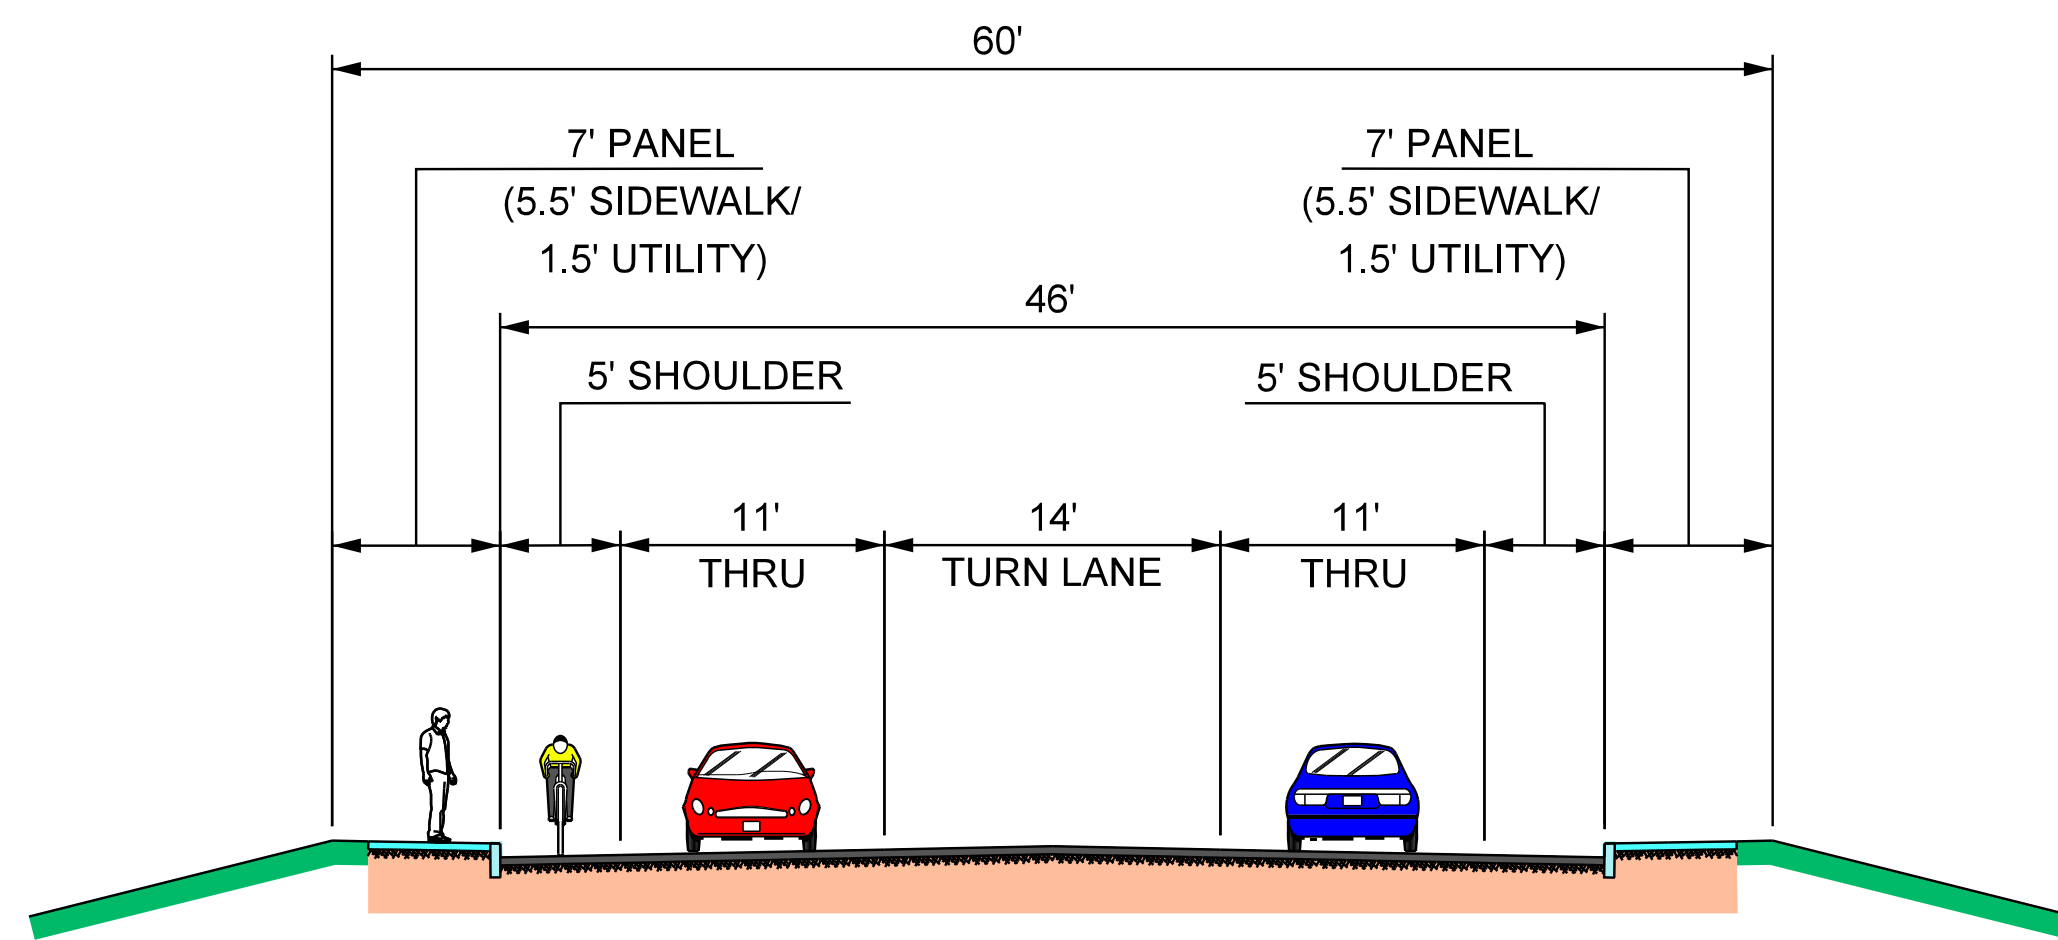

3-LANE TYPICAL
TSIENNETO ROAD
NH ROUTE 28 (CRYSTAL AVENUE)

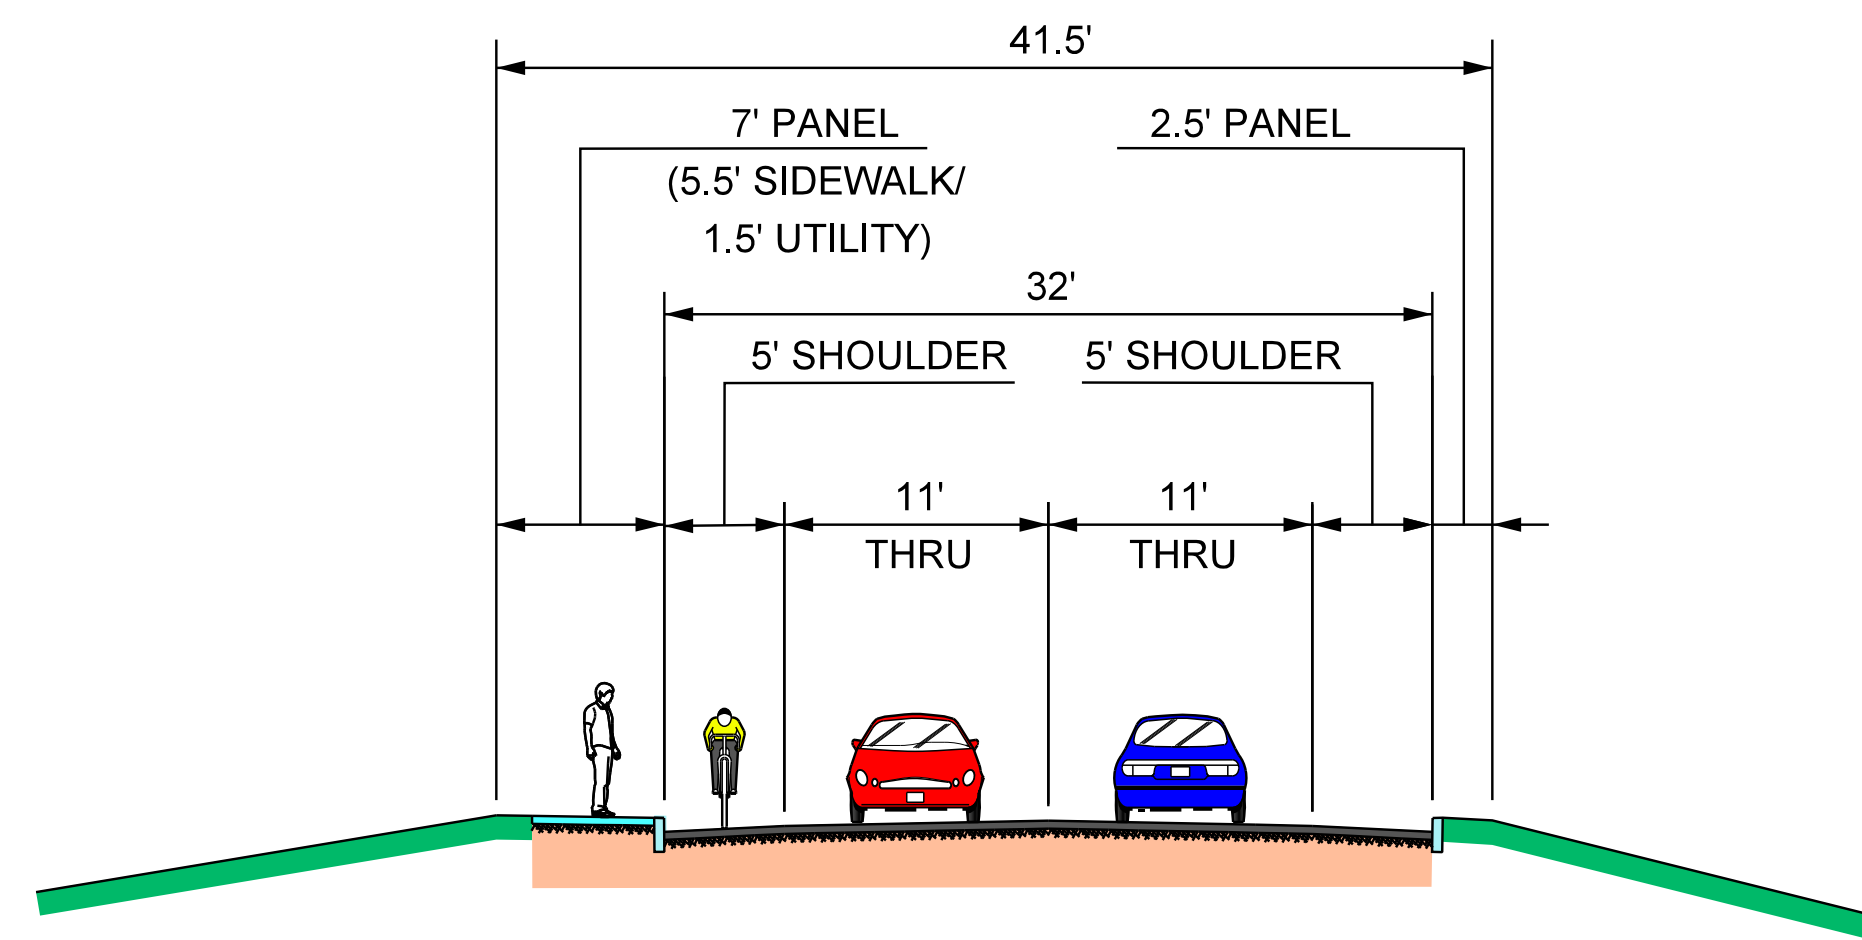

2-LANE TYPICAL
TSIENNETO ROAD



STATE OF NEW HAMPSHIRE			
DEPARTMENT OF TRANSPORTATION • BUREAU OF HIGHWAY DESIGN			
EXIT 4A TYPICAL SECTIONS			
DGN	STATE PROJECT NO.	SHEET NO.	TOTAL SHEETS
13065+yp	13065	1	4

SDR PROCESSED	DATE	DATE	DATE	DATE	DATE	DATE
NEW DESIGN	EMM	1/14/2020	1/14/2020	1/14/2020	1/14/2020	1/14/2020
SHEET CHECKED	INCF					
AS BUILT DETAILS						

REVISIONS AFTER PROPOSAL

STATION

STATION

DATE


NUMBER

DATE


DATE

DATE


DATE

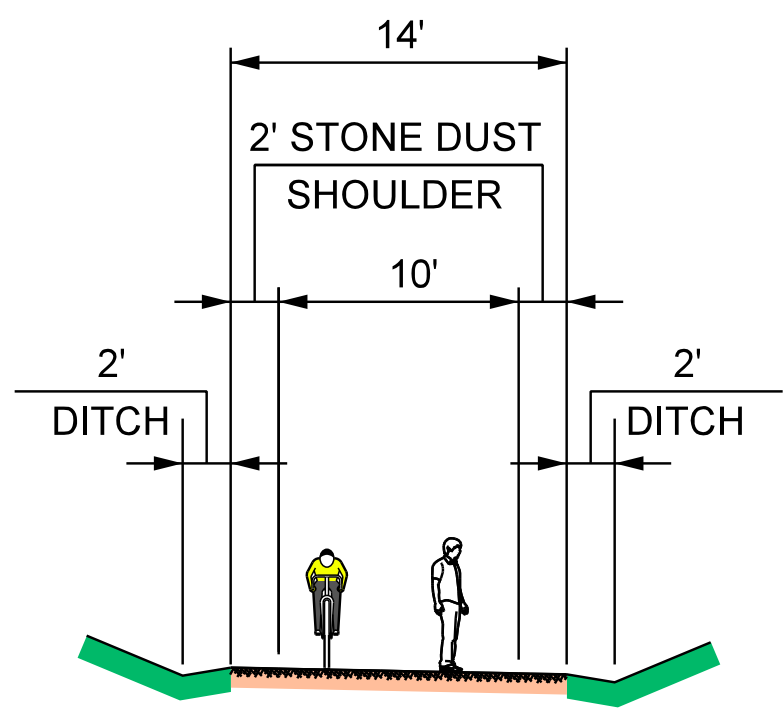


TRAIL

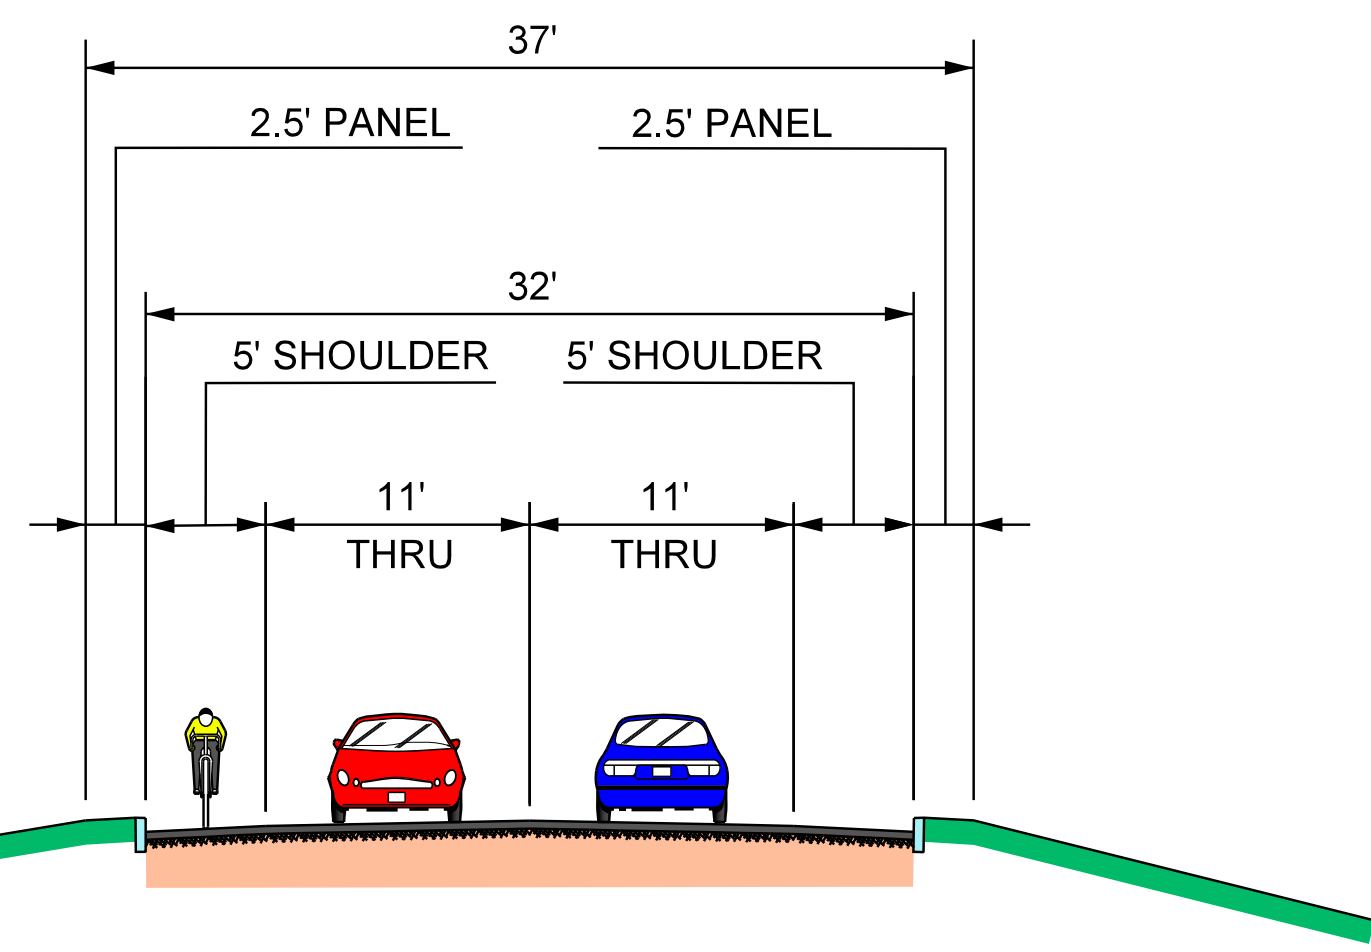

NH ROUTE 28 BYPASS

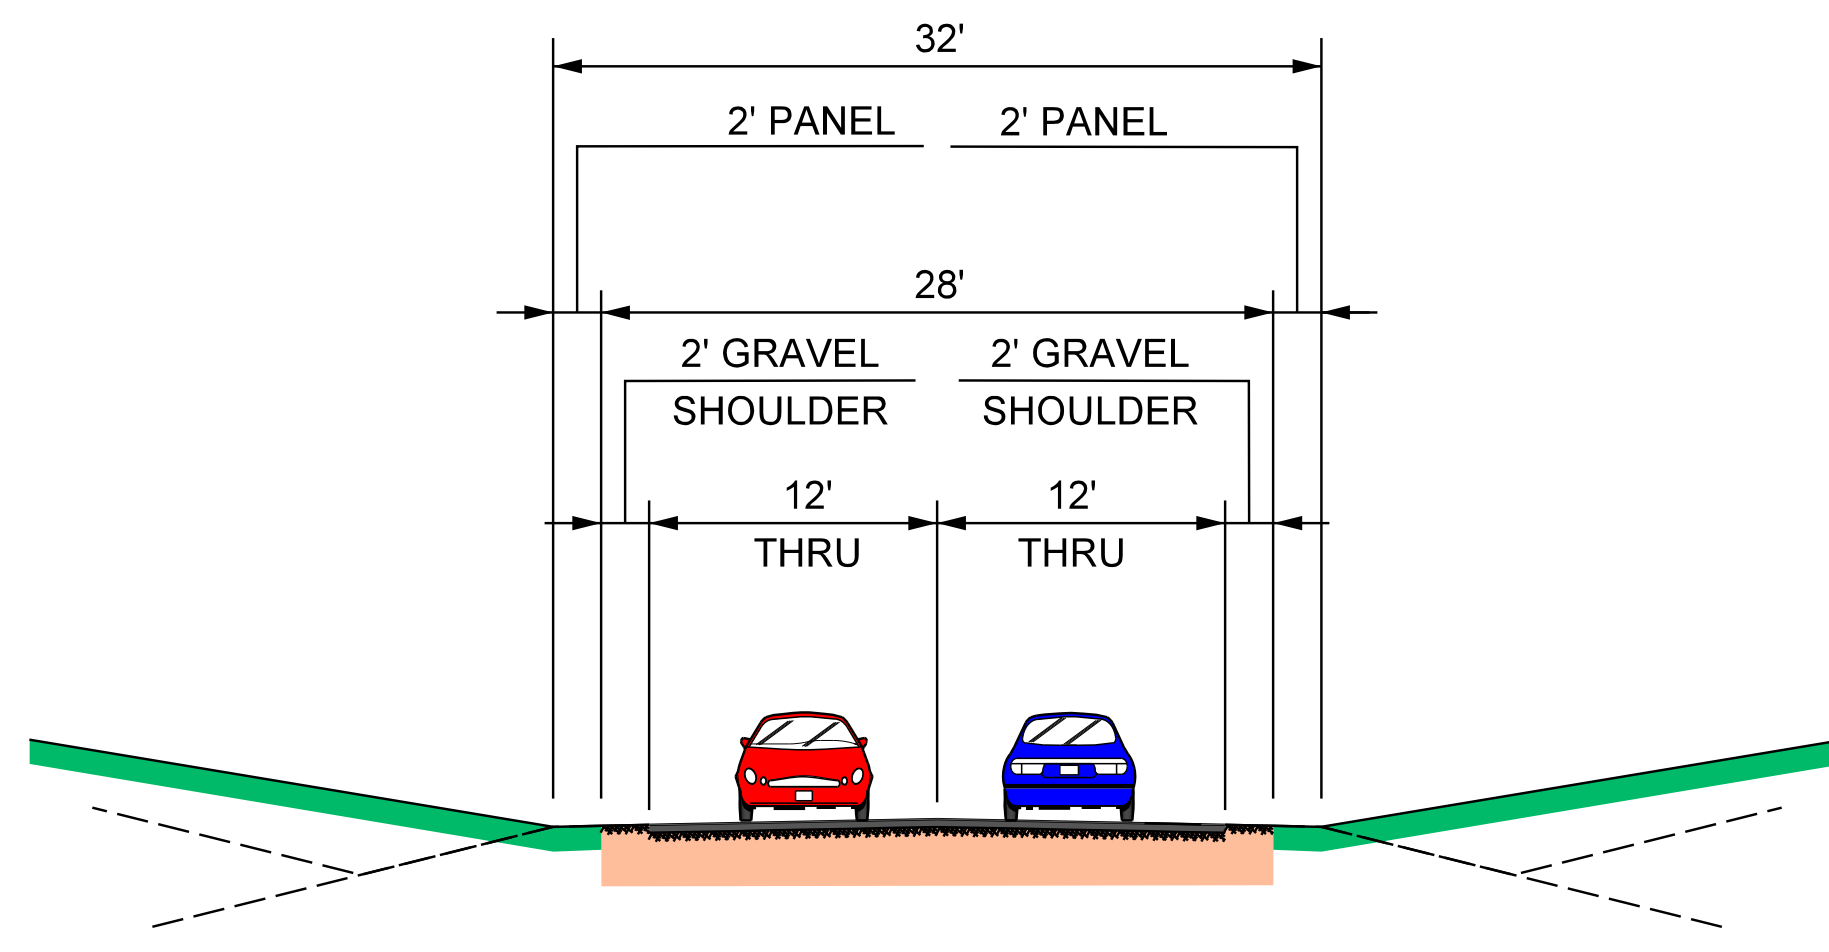

UNCURBED SIDE ROADS
 BARKLAND DRIVE
 ENGLISH RANGE ROAD
 FERLAND DRIVE
 FRANKLIN STREET
 FRANKLIN STREET EXTENSION
 HORSESHOE DRIVE
 MADDEN ROAD
 NORTH SHORE ROAD

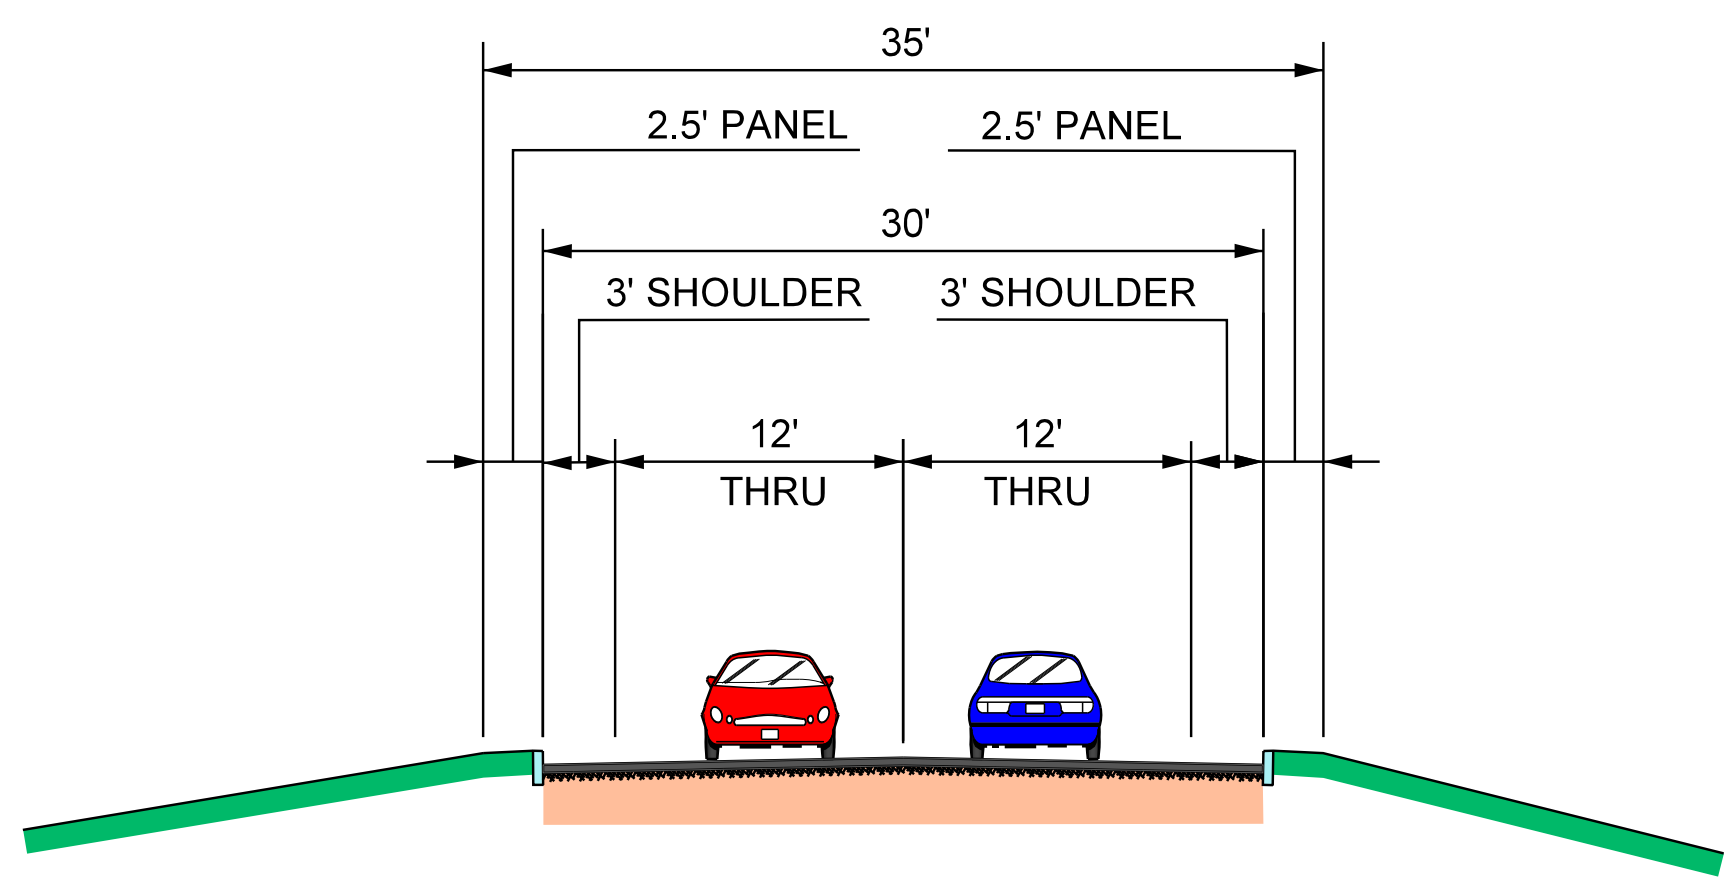


CURBED SIDE ROADS
 FIELDSTONE DRIVE
 MORNINGSIDE DRIVE
 NORTH HIGH STREET




STATE OF NEW HAMPSHIRE			
DEPARTMENT OF TRANSPORTATION • BUREAU OF HIGHWAY DESIGN			
EXIT 4A TYPICAL SECTIONS			
DGN	STATE PROJECT NO.	SHEET NO.	TOTAL SHEETS
13065+yp	13065	2	4

SDR PROCESSED	DATE	1/14/2020	REVISIONS AFTER PROPOSAL	STATION
NEW DESIGN	DATE	1/14/2020		
SHEET CHECKED	DATE	1/14/2020		
AS BUILT DETAILS	DATE			

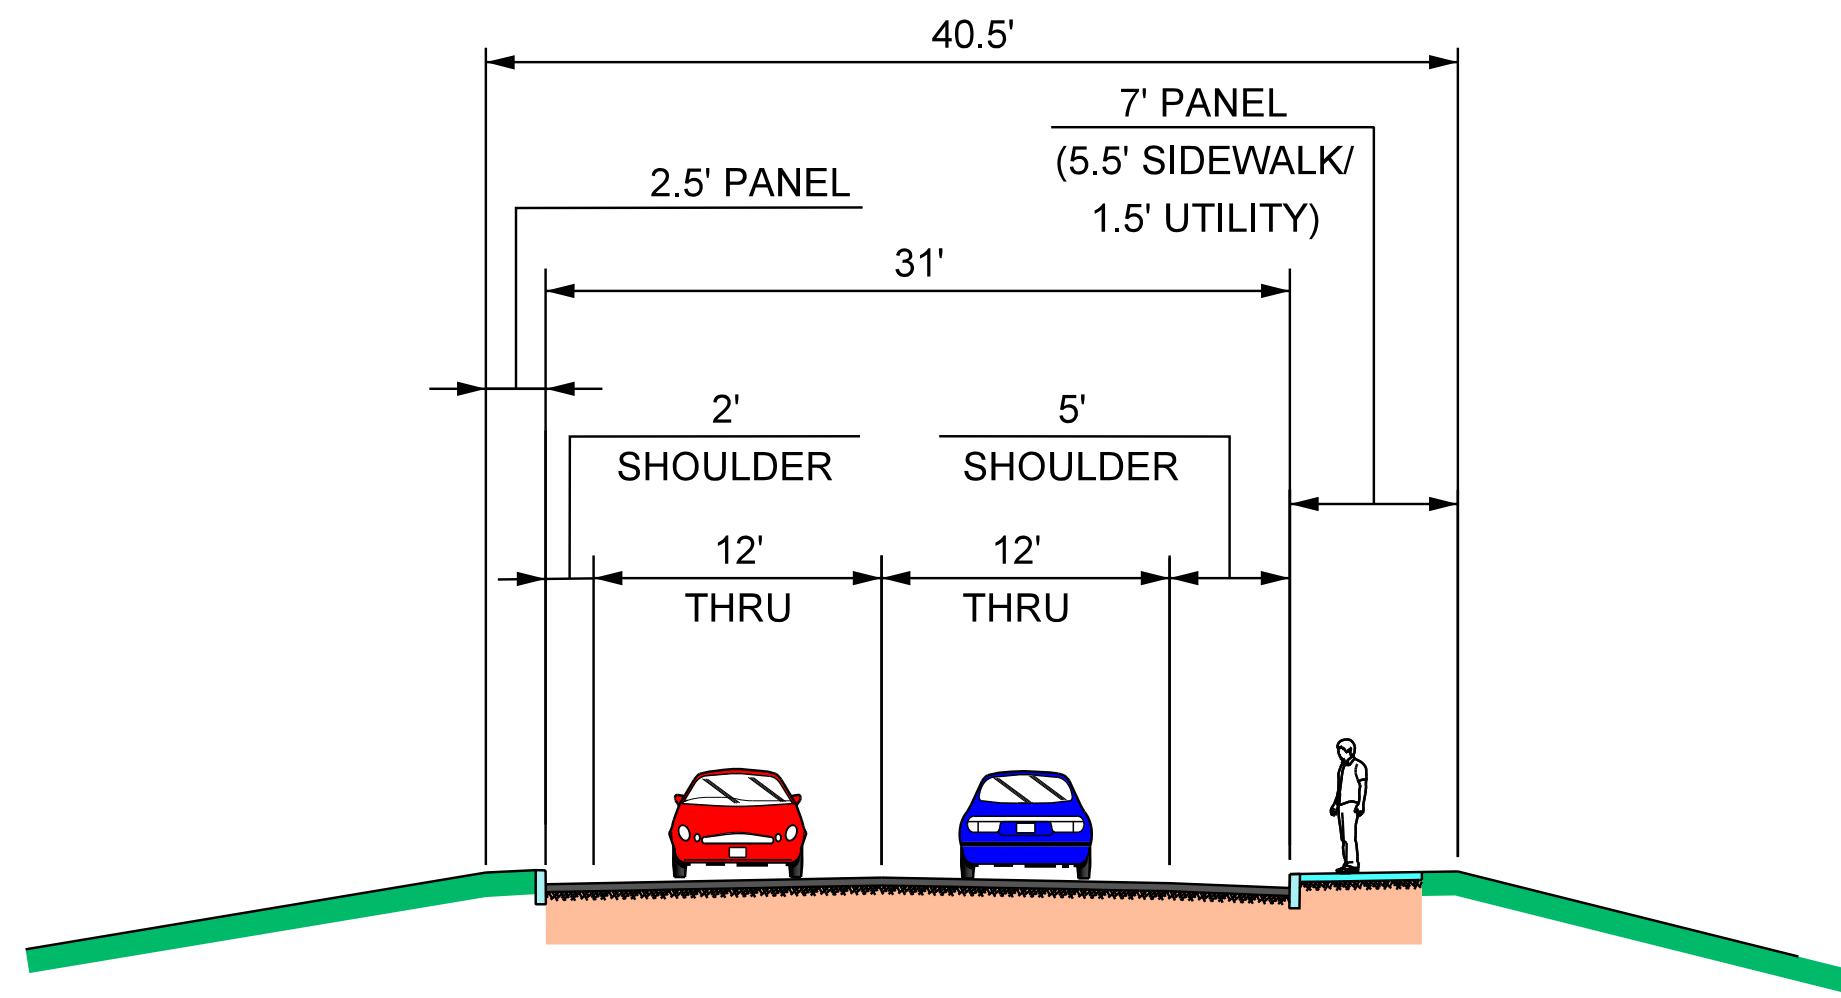

PINKERTON STREET

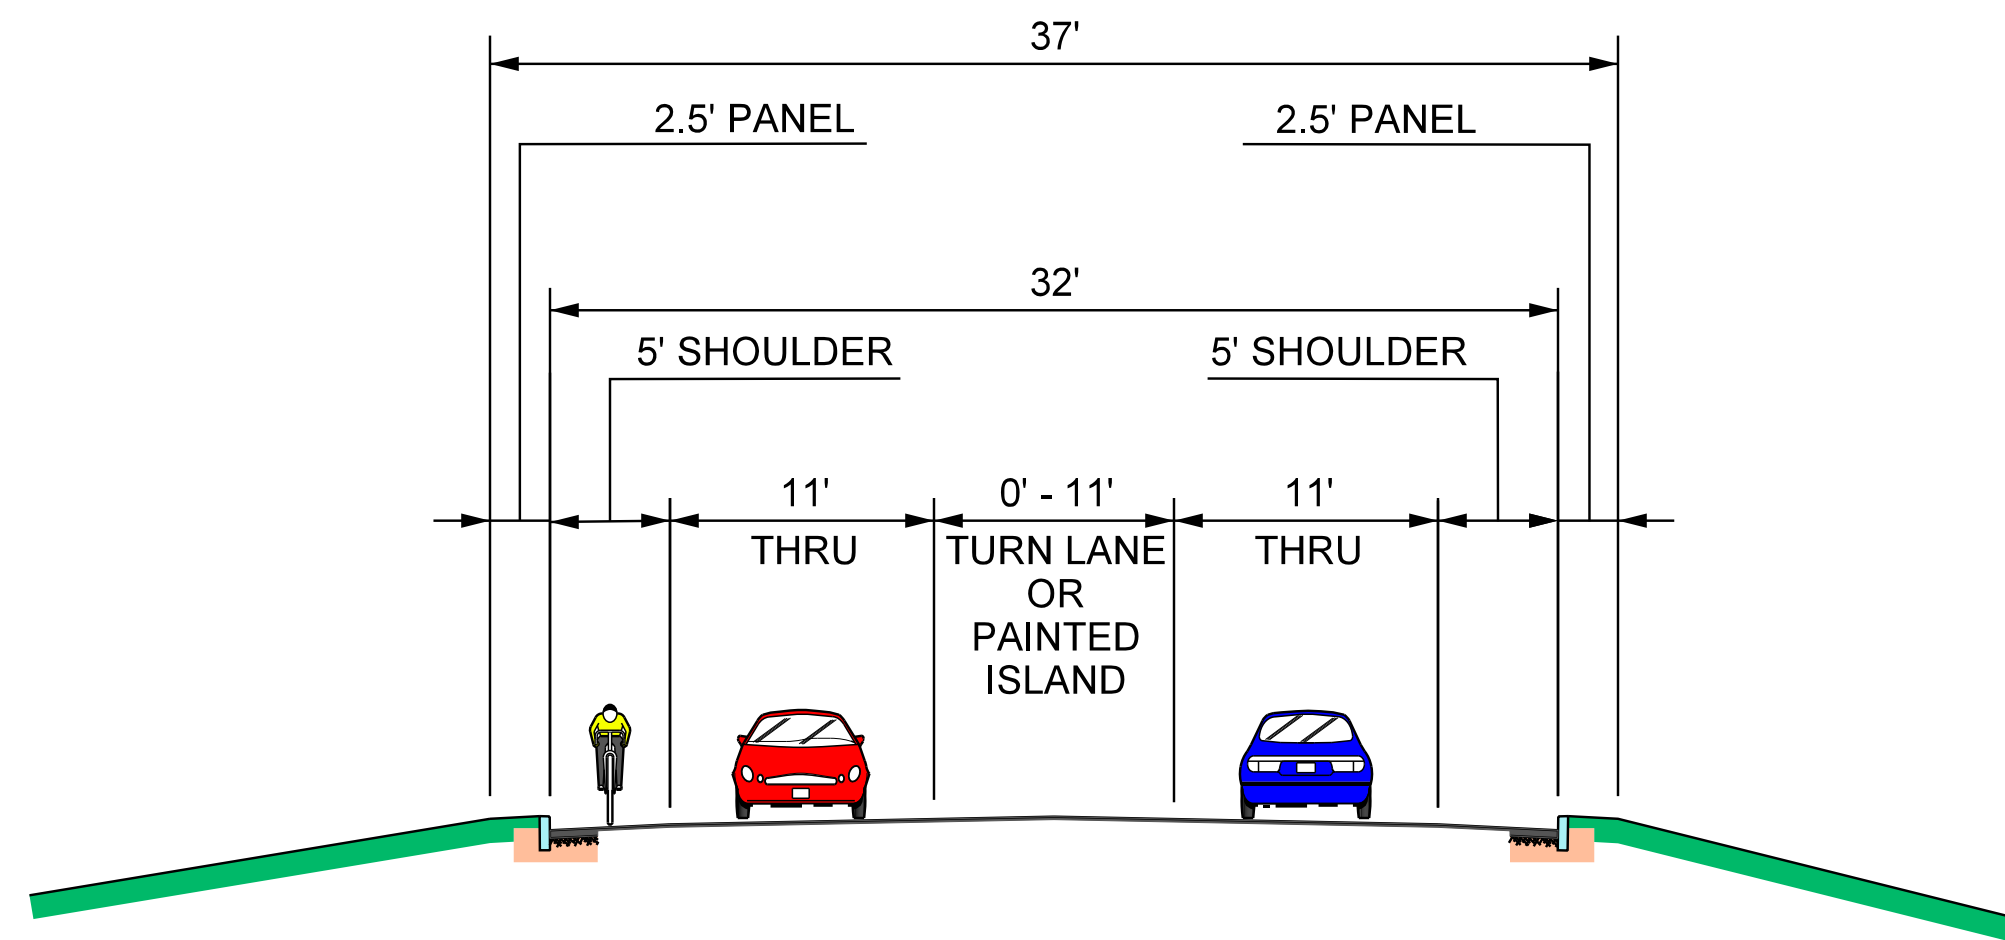

INLAY
NH ROUTE 28 BYPASS



STATE OF NEW HAMPSHIRE			
DEPARTMENT OF TRANSPORTATION • BUREAU OF HIGHWAY DESIGN			
EXIT 4A TYPICAL SECTIONS			
DGN	STATE PROJECT NO.	SHEET NO.	TOTAL SHEETS
13065+yp	13065	4	4