


STATUS	DESCRIPTION	NO	FEET	FEET	NO	DESCRIPTION	STATUS
--------	-------------	----	------	------	----	-------------	--------

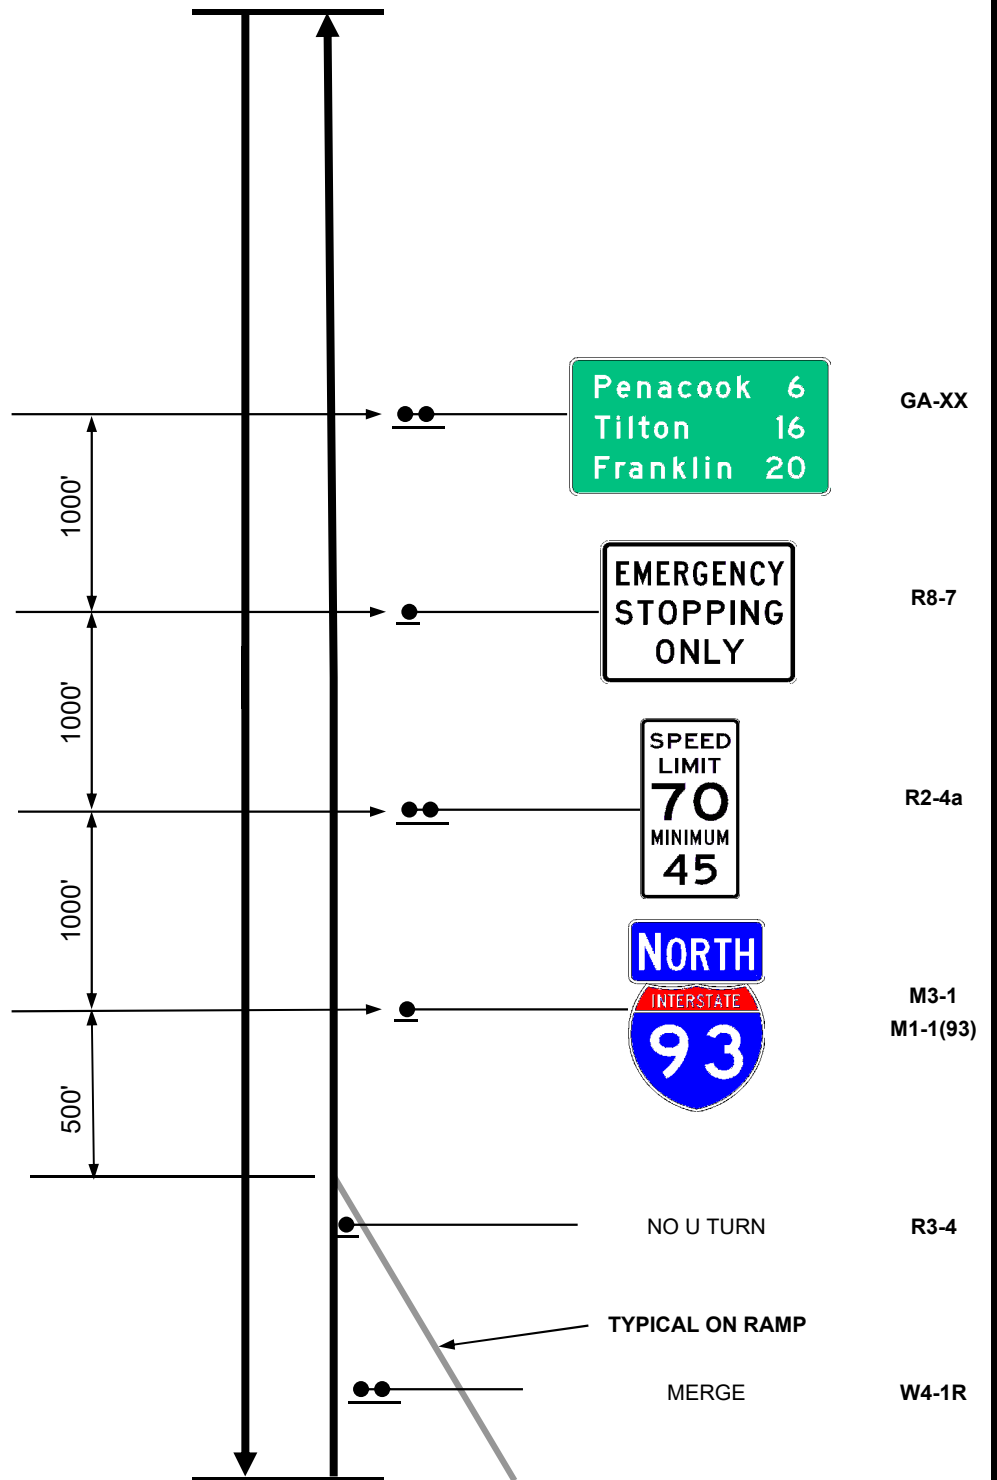

GENERAL NOTES

1. LOCATIONS OF ALL SIGNS ARE APPROXIMATE. ALL LOCATIONS SHALL BE FIELD VERIFIED BY THE ENGINEER AND SHALL BE IN CONFORMANCE WITH NHDOT STANDARDS AND THE CURRENT EDITION OF THE MUTCD.

STATE OF NEW HAMPSHIRE	
DEPARTMENT OF TRANSPORTATION	BUREAU OF TRAFFIC
POST INTERCHANGE DETAIL SHEET	