




OFFSET AE ALTERNATIVE

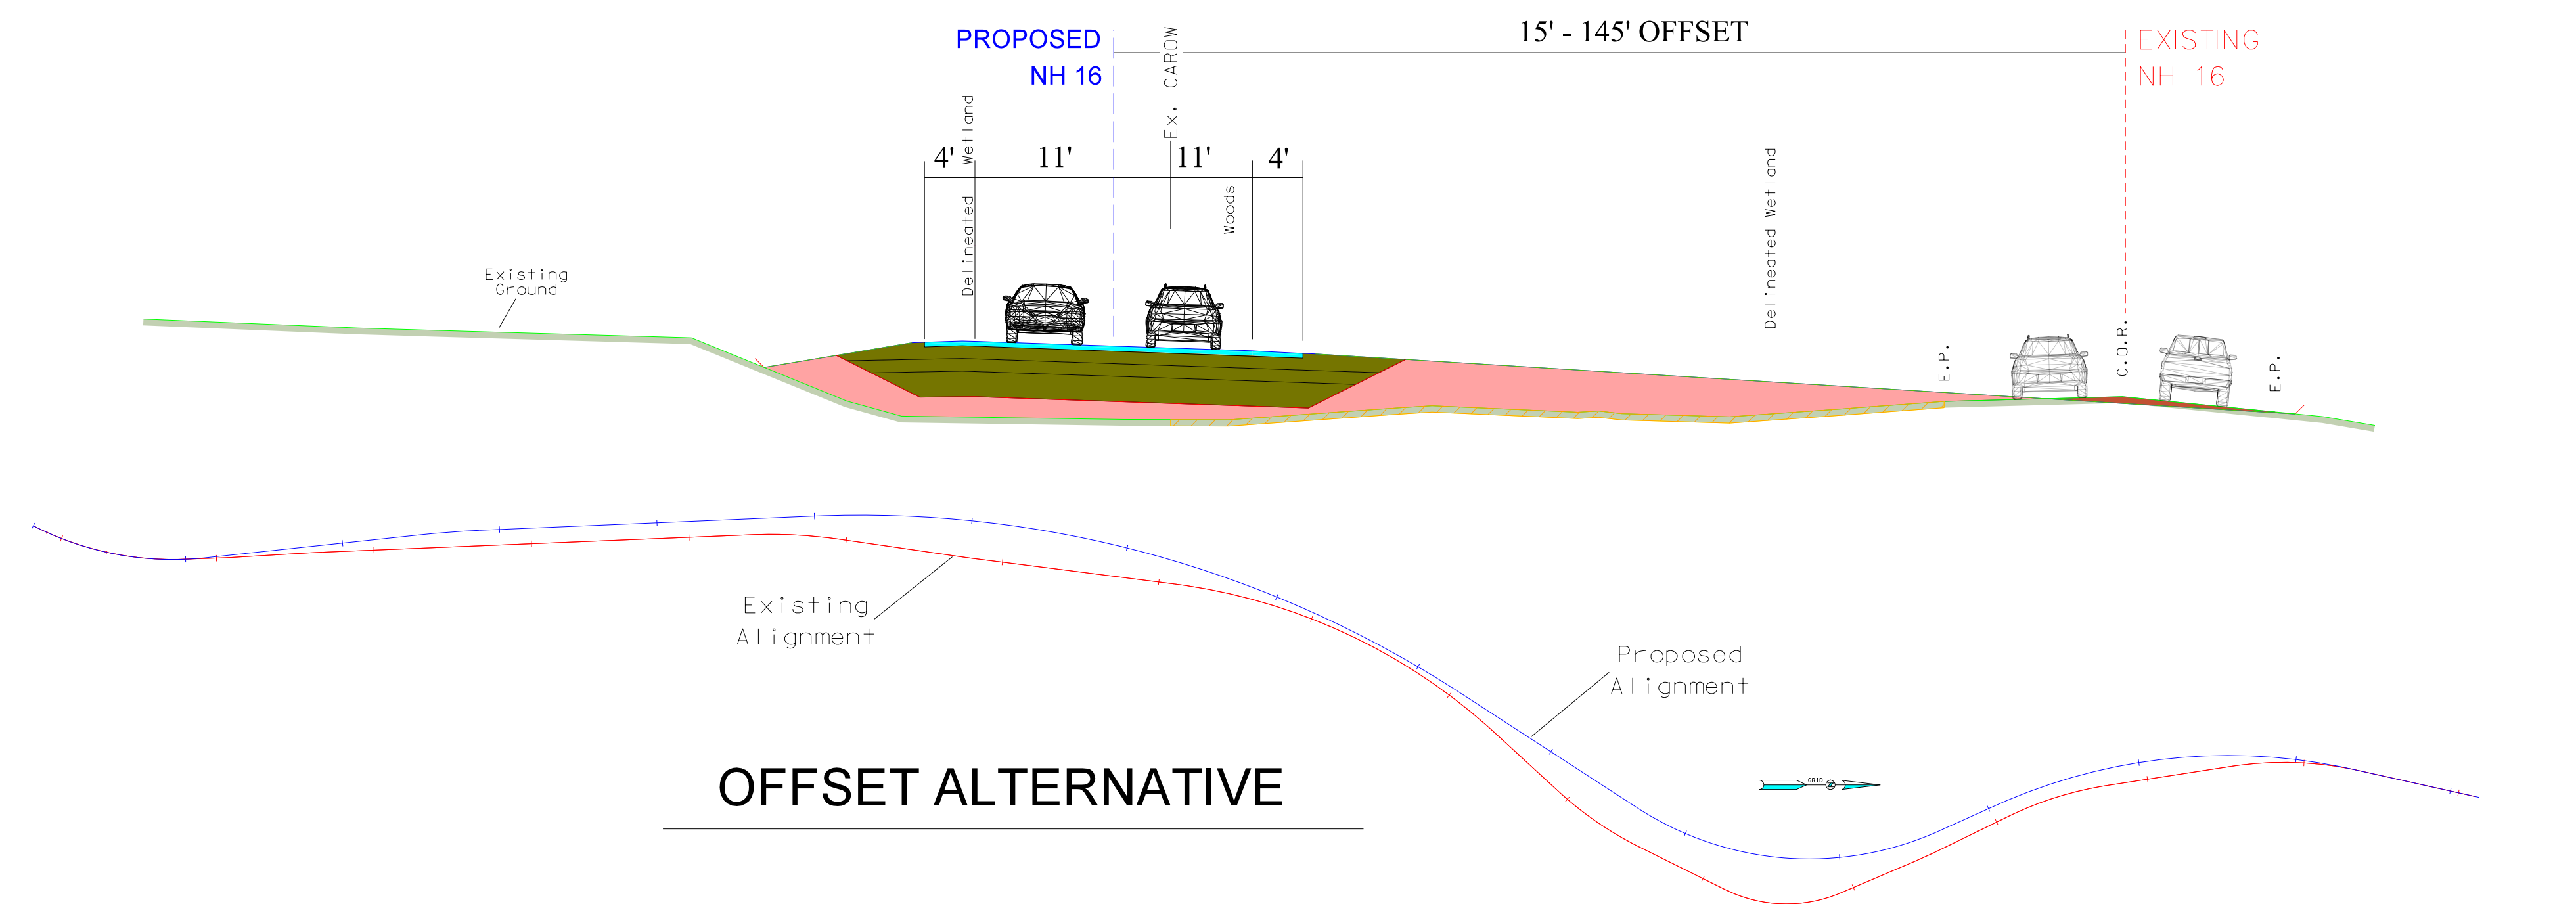

OFFSET ALTERNATIVE

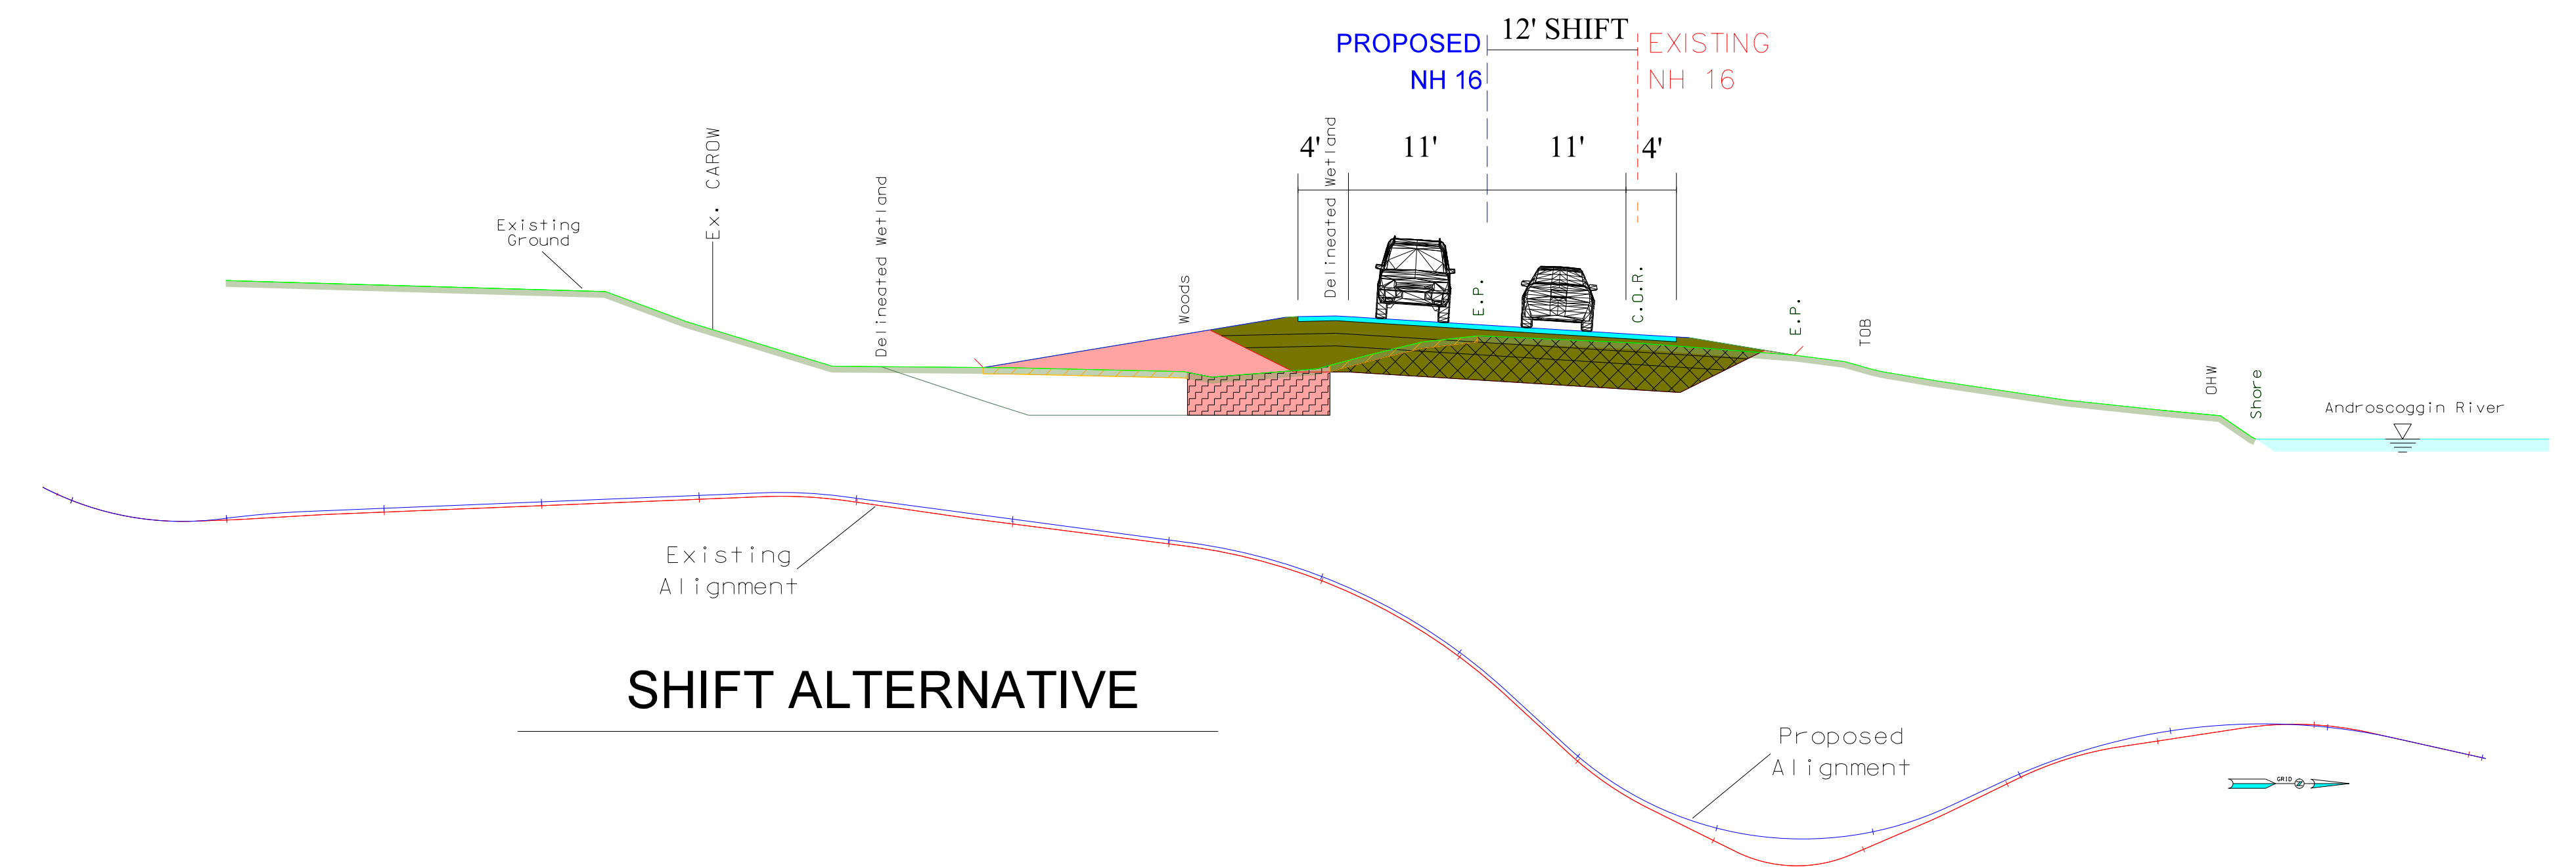

SHIFT ALTERNATIVE

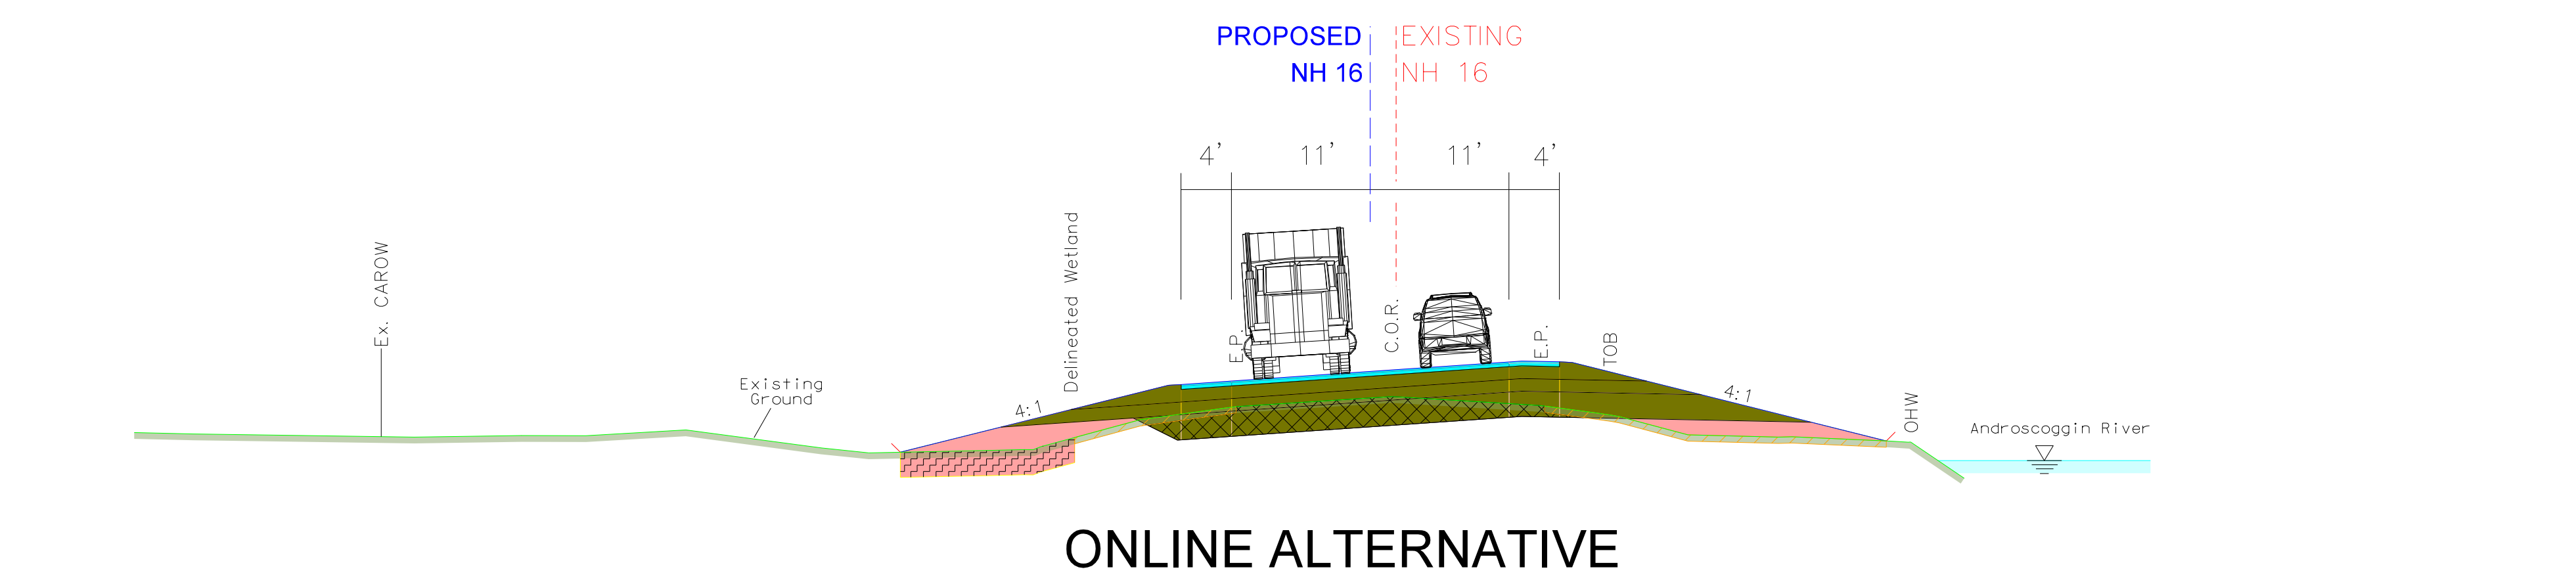

ONLINE ALTERNATIVE


LEGEND

- Proposed Roadway Paved Surface
- Proposed Roadway Select Materials
- Proposed Granular Backfill Material
- Common Excavation
- Muck Excavation
- Limited Re-Use Soil Excavation
- Proposed NH 16 Centerline
- Existing NH 16 Centerline

Draft Plan

01/15/2020

SCALE
SECTION VIEW: 1" = 10'
PLAN VIEW: 1" = 400'

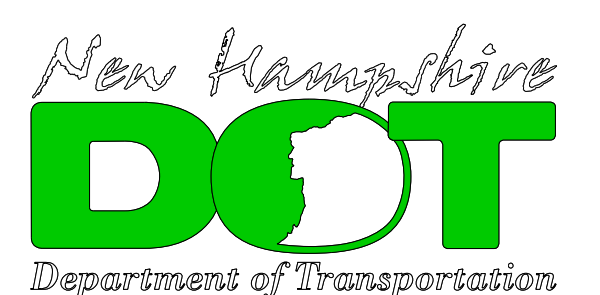

**DUMMER-CAMBRIDGE-ERROL 16304B
CONSTRUCTION ALTERNATIVES**