

PUBLIC HEARING

FARMINGTON HIGH SCHOOL

40 THAYER DRIVE, FARMINGTON, NH


TUESDAY, APRIL 1, 2014

7:00 PM







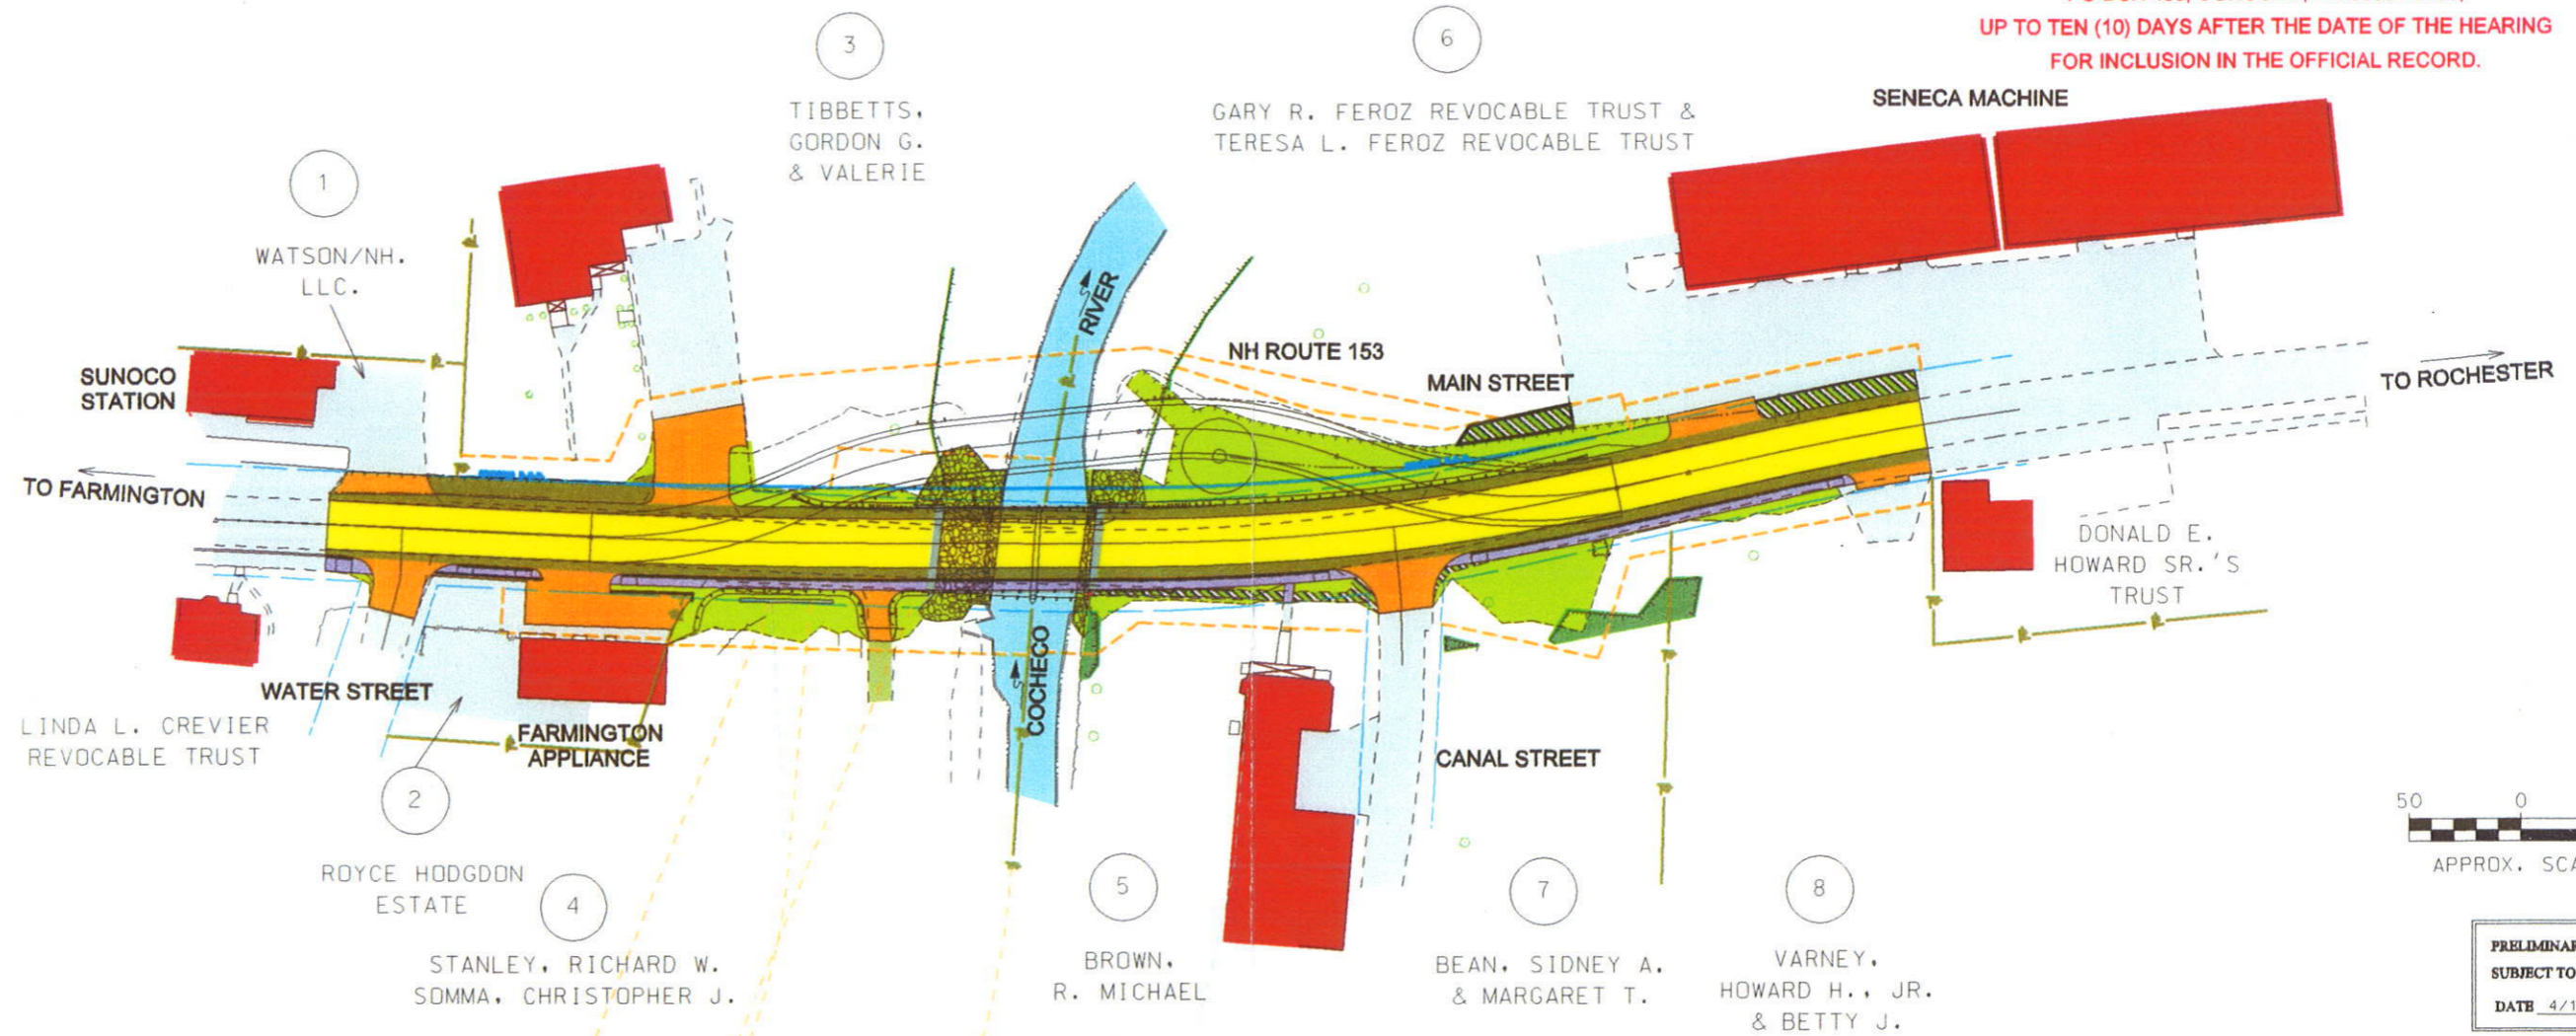









Attention

THE COMMISSION APPOINTED BY THE GOVERNOR AND EXECUTIVE COUNCIL TO DETERMINE THE NECESSITY OF THIS PROJECT CONSISTS OF:
 THOMAS TATARCZUCH, CHAIRPERSON
 DALE SPRAGUE
 ROBERT WATSON

WRITTEN STATEMENTS AND OTHER EXHIBITS MAY BE SUBMITTED TO THE CHAIRMAN OF THE COMMISSION
 C/O WILLIAM CASS, DIRECTOR OF PROJECT DEVELOPMENT
 THE STATE OF NEW HAMPSHIRE, DEPARTMENT OF TRANSPORTATION
 PO BOX 483, CONCORD, NH 03302-0483,
 UP TO TEN (10) DAYS AFTER THE DATE OF THE HEARING
 FOR INCLUSION IN THE OFFICIAL RECORD.



www.nh.gov/dot/projects

	Proposed Work		Trees		Existing R.O.W. (Right-of-Way)		Wetlands
	Existing Pavement (Roadways, Drives, Sidewalks, etc.)		Water		Proposed R.O.W.		Property Lines
	Proposed Drives, Parking Areas, or Painted Islands		Existing Gravel Drives		Existing Easement Lines		Removal of Existing Pavement Outside of Slope Work
	Building		Proposed Sidewalk		Proposed Easement Lines		Parcel Number

Project Informational Map

FARMINGTON
 X-A001(152)
 16146

