

PUBLIC HEARING

FARMINGTON HIGH SCHOOL

40 THAYER DRIVE, FARMINGTON, NH


TUESDAY, JUNE 24, 2014

7:00 PM





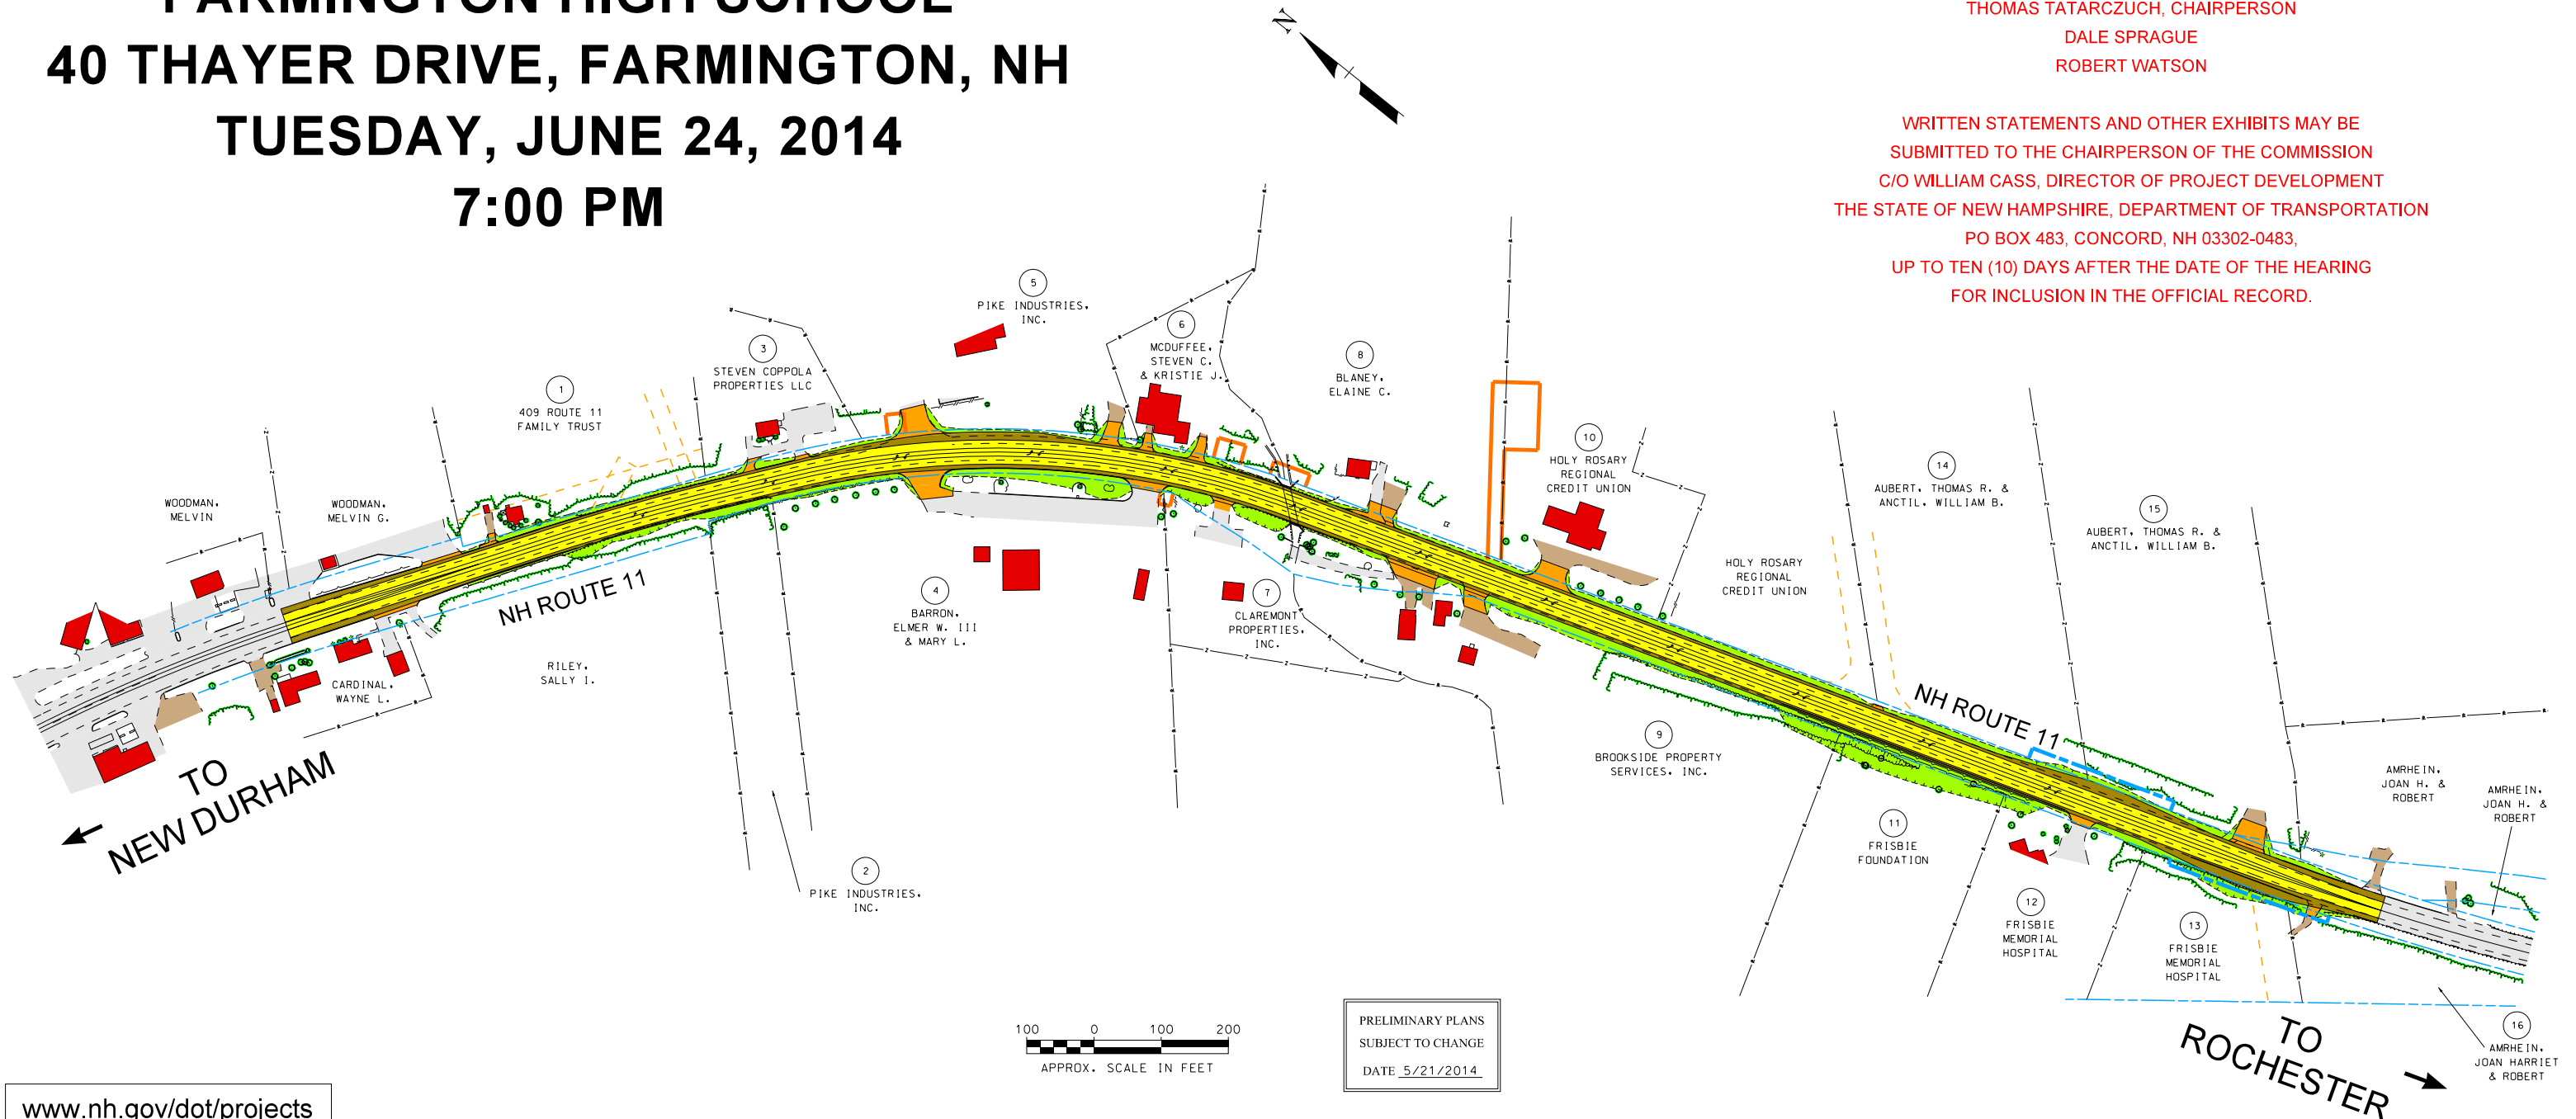


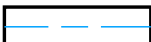




Attention

THE COMMISSION APPOINTED BY THE GOVERNOR AND EXECUTIVE COUNCIL TO DETERMINE THE NECESSITY OF THIS PROJECT CONSISTS OF:
 THOMAS TATARCZUCH, CHAIRPERSON
 DALE SPRAGUE
 ROBERT WATSON

WRITTEN STATEMENTS AND OTHER EXHIBITS MAY BE SUBMITTED TO THE CHAIRPERSON OF THE COMMISSION
 C/O WILLIAM CASS, DIRECTOR OF PROJECT DEVELOPMENT
 THE STATE OF NEW HAMPSHIRE, DEPARTMENT OF TRANSPORTATION
 PO BOX 483, CONCORD, NH 03302-0483,
 UP TO TEN (10) DAYS AFTER THE DATE OF THE HEARING
 FOR INCLUSION IN THE OFFICIAL RECORD.



www.nh.gov/dot/projects

	Proposed Work		Trees		Property Lines
	Existing Pavement (Roadways, Drives, Sidewalks, etc.)		Building		Existing Easement Lines
	Existing Gravel Drives		Existing R.O.W. (Right-of-Way)		Proposed Easement Lines
	Proposed Drives, Parking Areas, or Painted Islands		Proposed R.O.W.		Parcel Number

Project Informational Map

FARMINGTON
 X-A001(192)
 16212

