



SDR PROCESSED	DATE	
NEW DESIGN	DATE	
SHEET CHECKED	DATE	
AS BUILT DETAILS	DATE	
REVISIONS AFTER PROPOSAL	STATION	DESCRIPTION

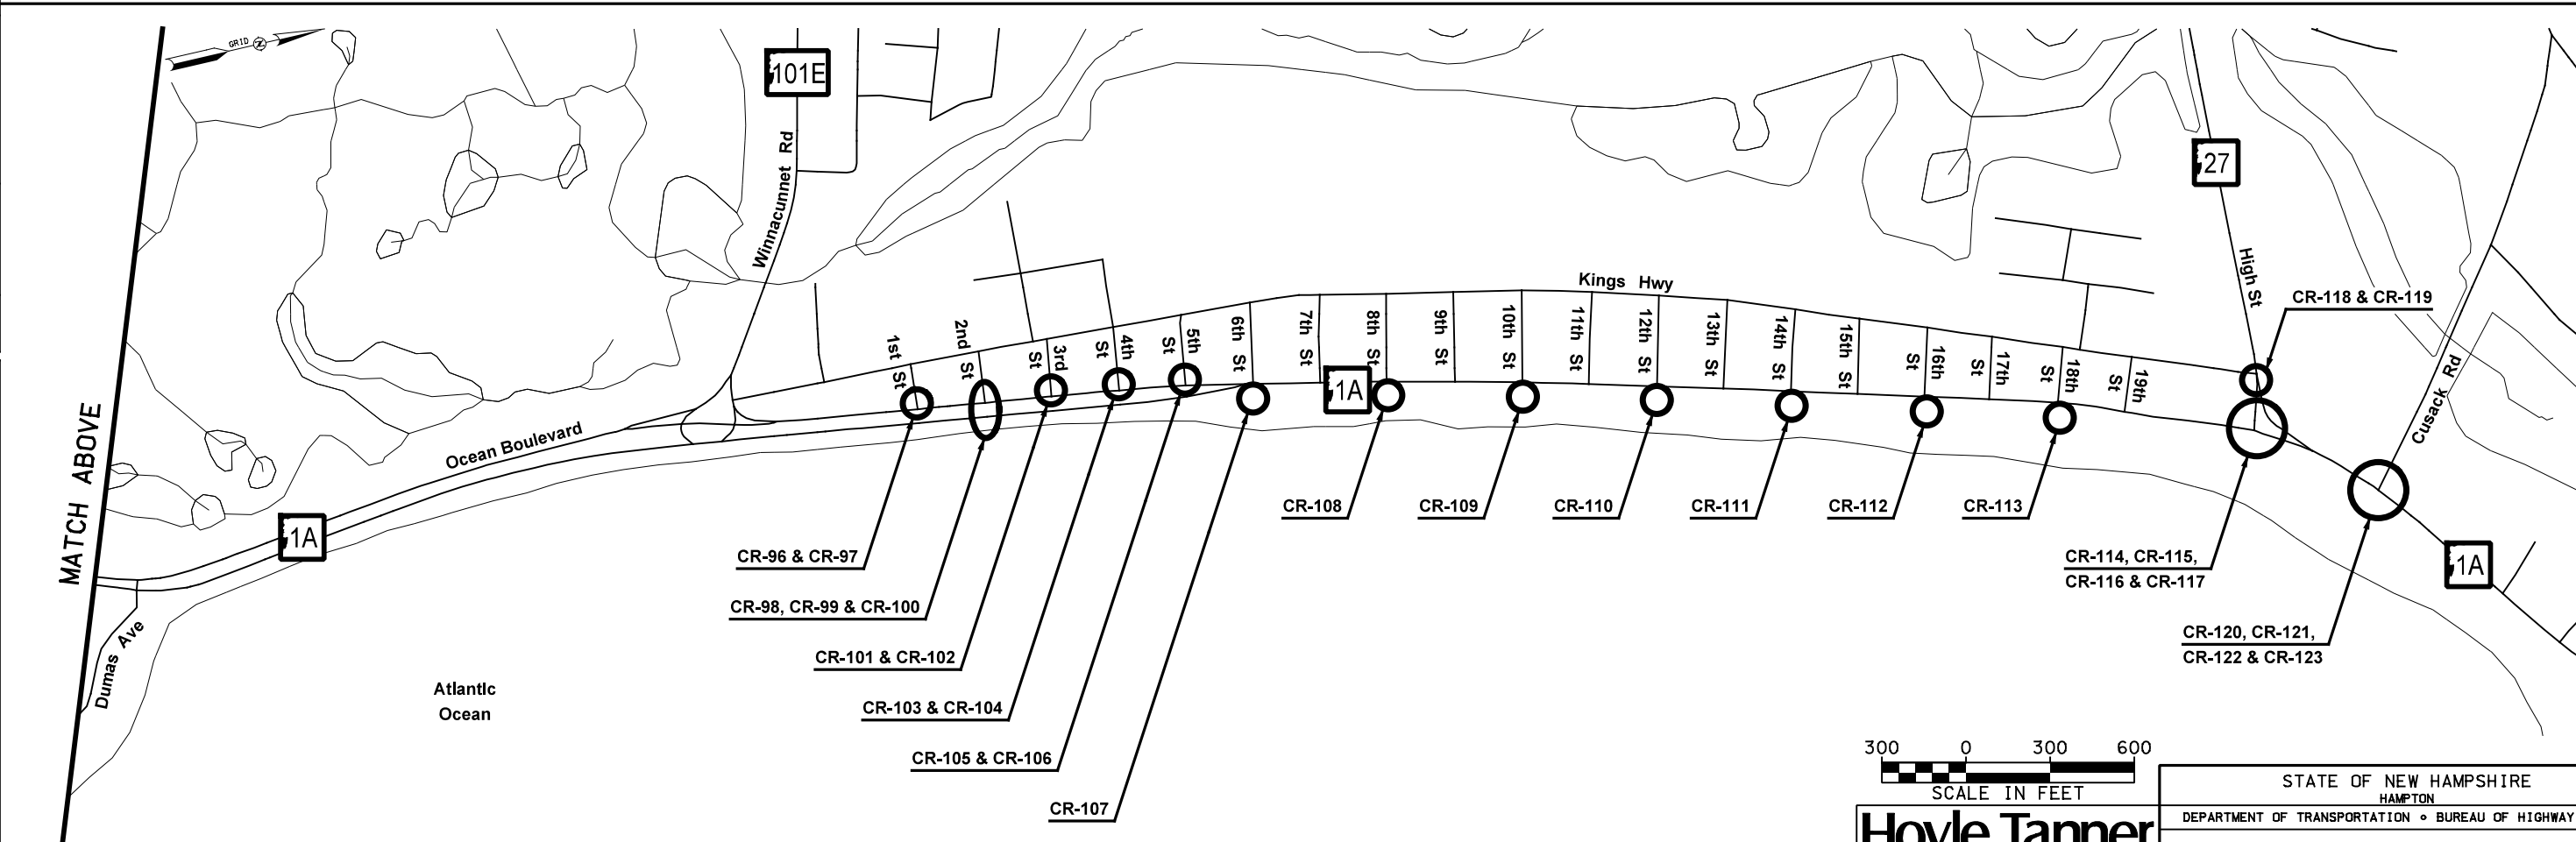

NOTE: CURB RAMP NOTES CR-82, CR-83, CR-94, & CR-95 NOT USED

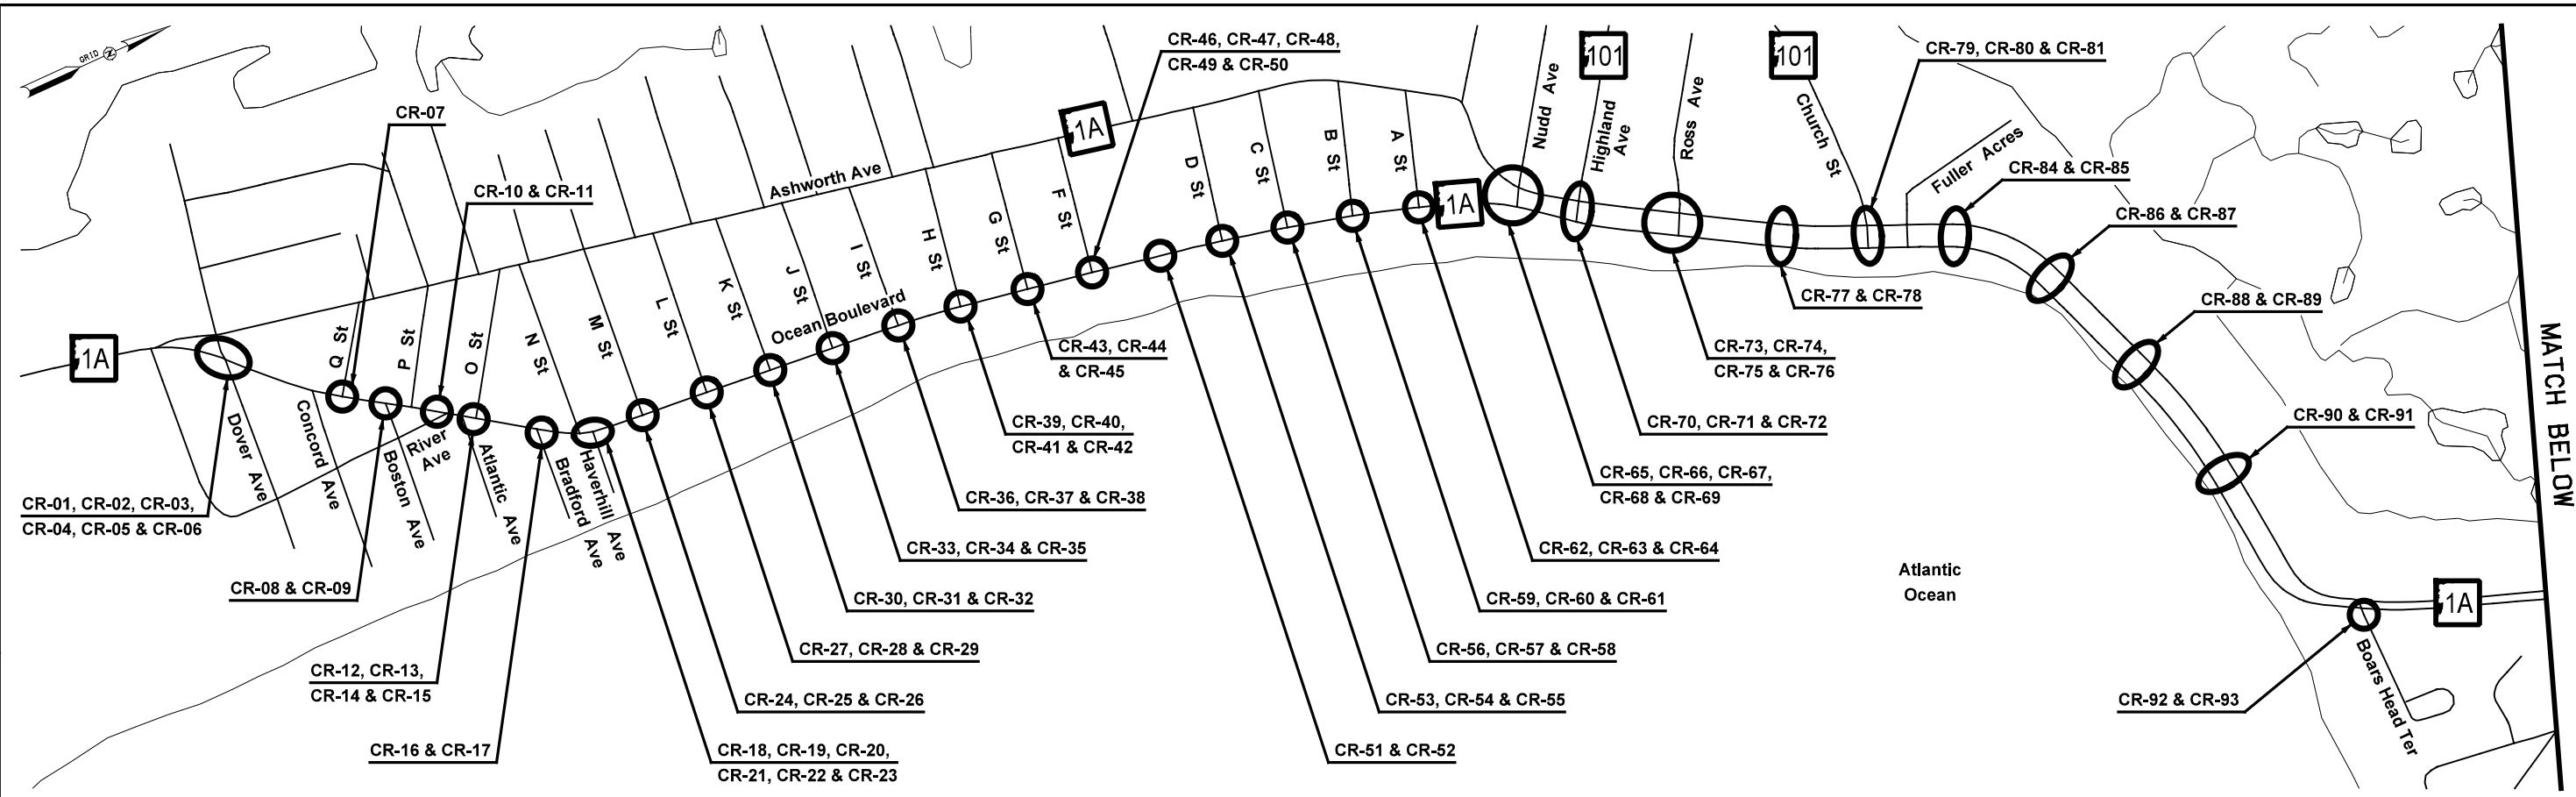

Hoyle, Tanner & Associates, Inc.

STATE OF NEW HAMPSHIRE HAMPTON					
DEPARTMENT OF TRANSPORTATION • BUREAU OF HIGHWAY DESIGN					
LOCATION MAP					
HTA PROJECT NO.	MODEL	DGN	STATE PROJECT NO.	SHEET NO.	TOTAL SHEETS
092593.01	LOC01	42295 ocp ans	42295	5	67