
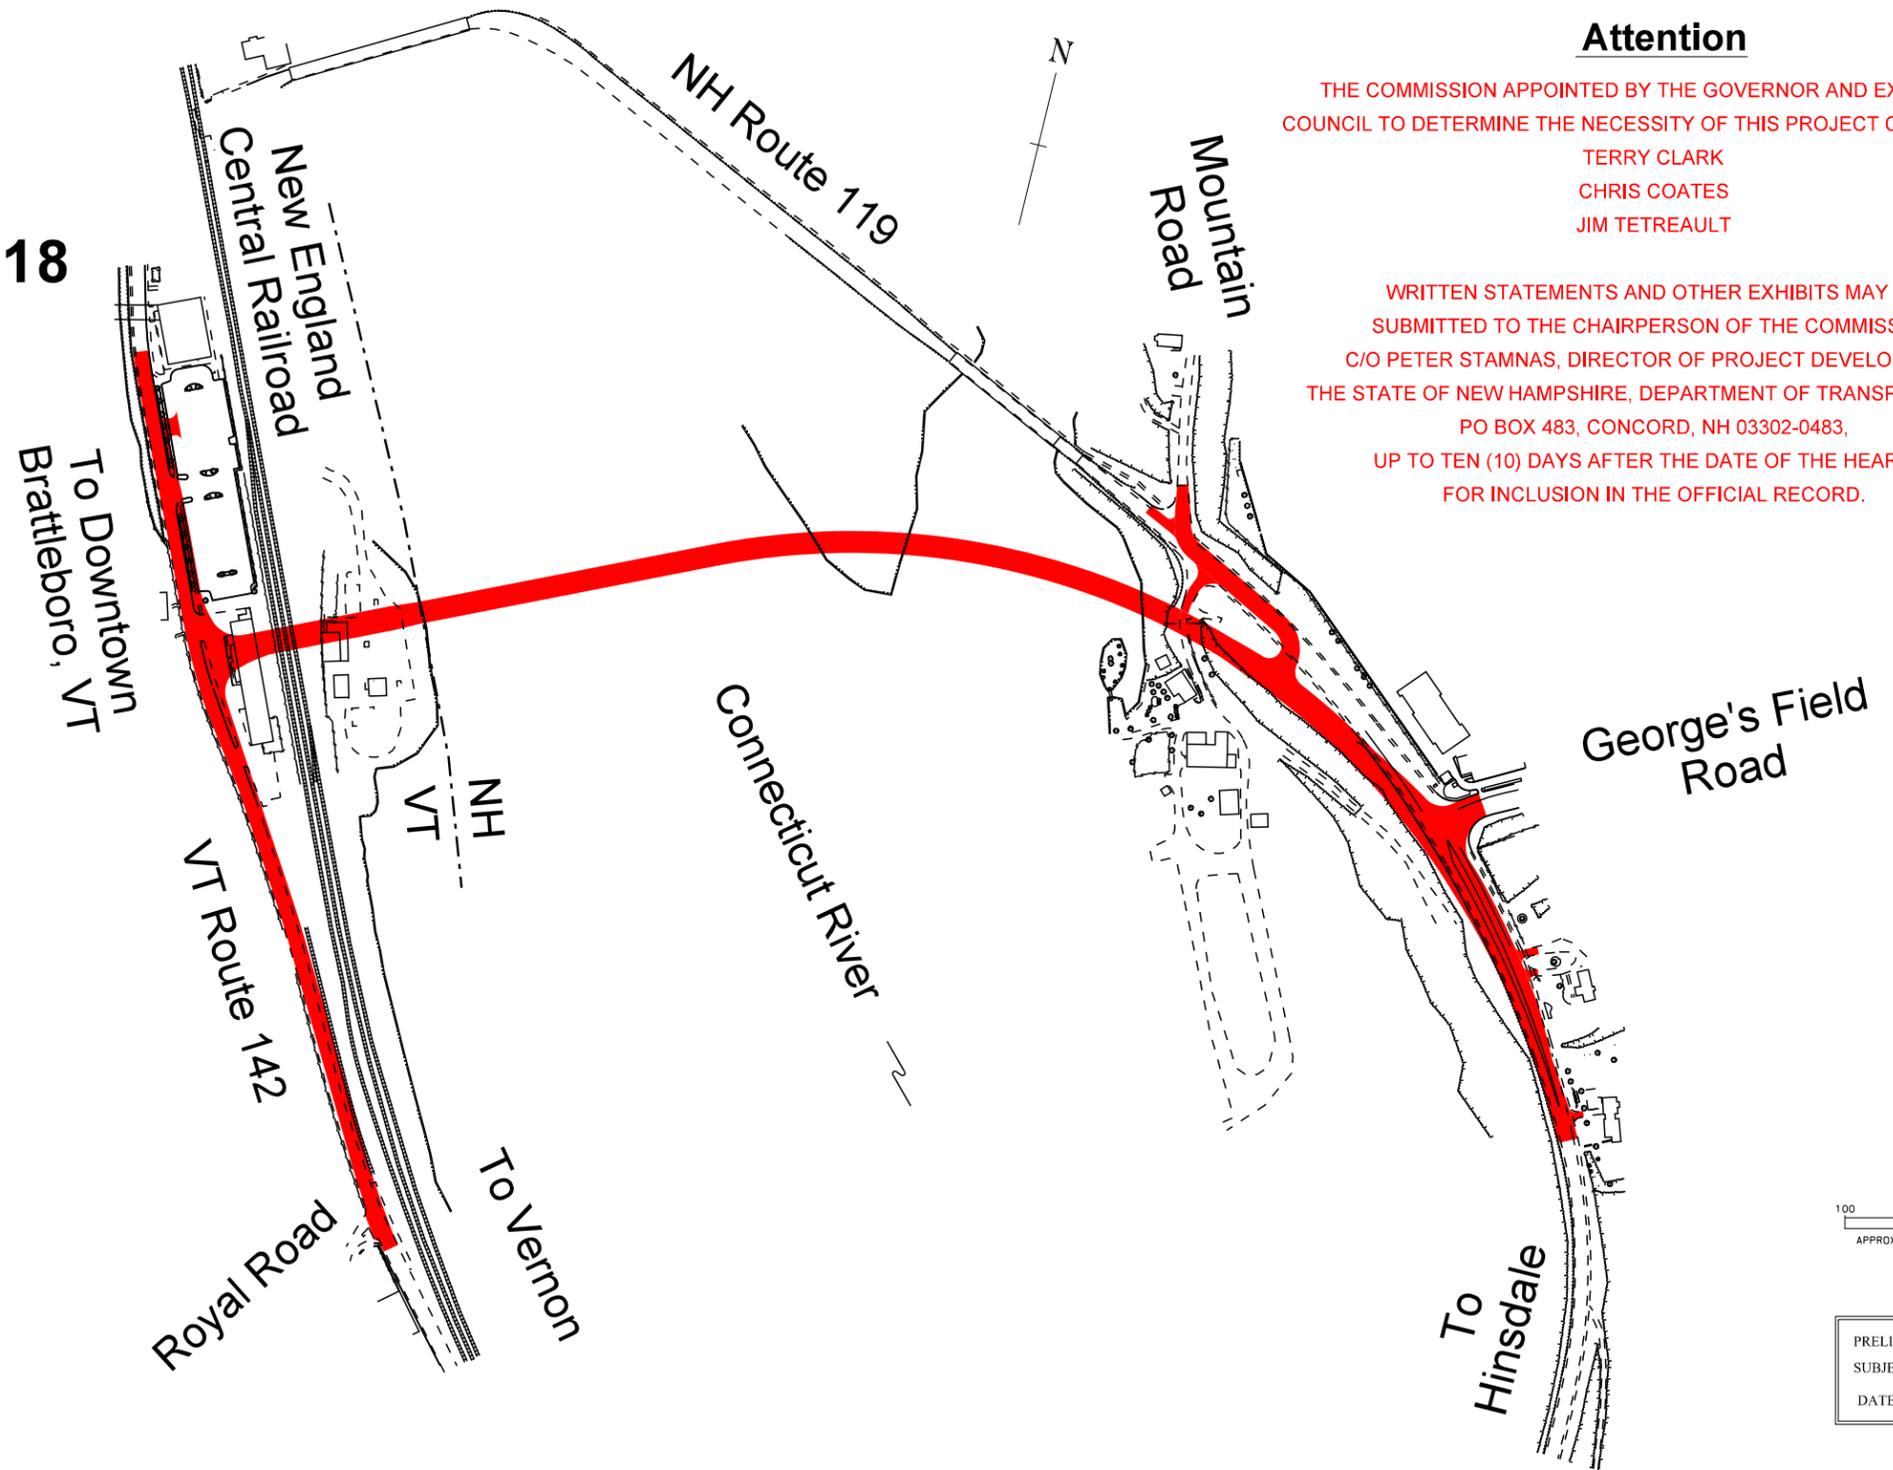


PUBLIC HEARING
HINSDALE TOWN HALL
11 MAIN STREET
THURSDAY, JANUARY 18, 2018
7:00 PM

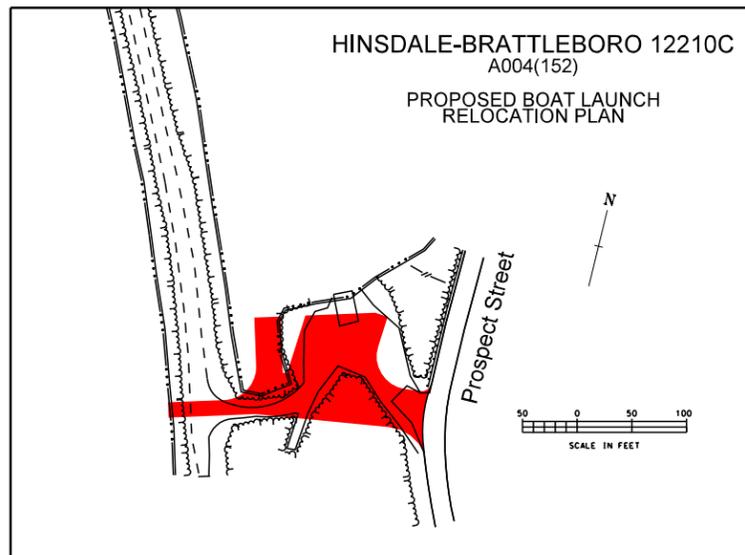

Attention

THE COMMISSION APPOINTED BY THE GOVERNOR AND EXECUTIVE COUNCIL TO DETERMINE THE NECESSITY OF THIS PROJECT CONSISTS OF:

- TERRY CLARK
- CHRIS COATES
- JIM TETREAULT


WRITTEN STATEMENTS AND OTHER EXHIBITS MAY BE SUBMITTED TO THE CHAIRPERSON OF THE COMMISSION C/O PETER STAMNAS, DIRECTOR OF PROJECT DEVELOPMENT THE STATE OF NEW HAMPSHIRE, DEPARTMENT OF TRANSPORTATION

PO BOX 483, CONCORD, NH 03302-0483,
 UP TO TEN (10) DAYS AFTER THE DATE OF THE HEARING FOR INCLUSION IN THE OFFICIAL RECORD.

www.nh.gov/dot/projects/specifics



Proposed Work

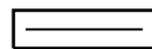

Existing Detail

Project Informational Map

Hinsdale, NH - Brattleboro, VT
 A004(152)
 12210-C



PRELIMINARY PLANS
 SUBJECT TO CHANGE
 DATE 1/18/2018