


TYPICAL SECTION. SPAN 1

SCALE: 3/8" = 1'-0"

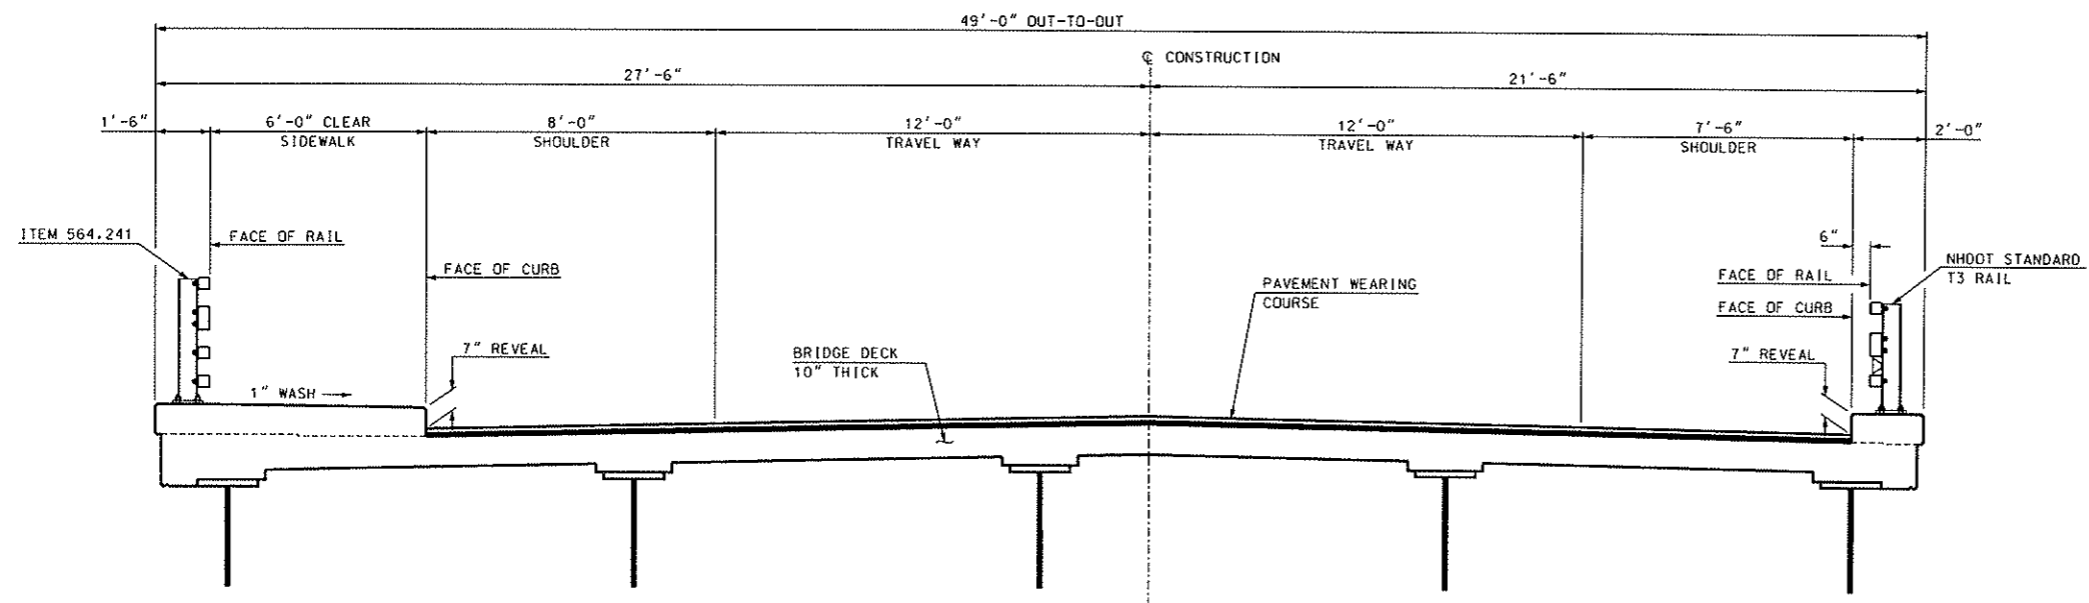

TYPICAL SECTION SPAN 2-8

SCALE: 3/8" = 1'-0"

STATE OF NEW HAMPSHIRE									
DEPARTMENT OF TRANSPORTATION * BUREAU OF BRIDGE DESIGN									
TOWN	HINSDALE	BRIDGE NO.			STATE PROJECT	12210C			
LOCATION NH ROUTE 119 over CONNECTICUT RIVER									
TYPICAL SECTION PAC MEETING 4/24/17									
REVISIONS AFTER PROPOSAL:		BY	DATE	CHECKED	BY	DATE	BRIDGE SHEET		
		DESIGNED	KFD	1/17	CHECKED	XXX	XX/XX	XX OF	
		DRAWN	SMG	1/17	CHECKED	XXX	XX/XX	FILE NUMBER	
		QUANTITIES	XXX	XX/XX	CHECKED	XXX	XX/XX		
		ISSUE DATE			FEDERAL PROJECT NO.			SHEET NO.	
		REV. DATE					1		TOTAL SHEETS
								1	

SUBDIRECTORY	DGN LOCATOR	SHEET SCALE
BRC/PRELIM	12210C TS&I_Decksect	AS NOTED