


PRELIMINARY PLANS
 SUBJECT TO CHANGE
 DATE 3/10/2017

HINSDALE-BRATTLEBORO 12210C PROPOSED VT 142 PROFILE

SCALE: 1" = 50'

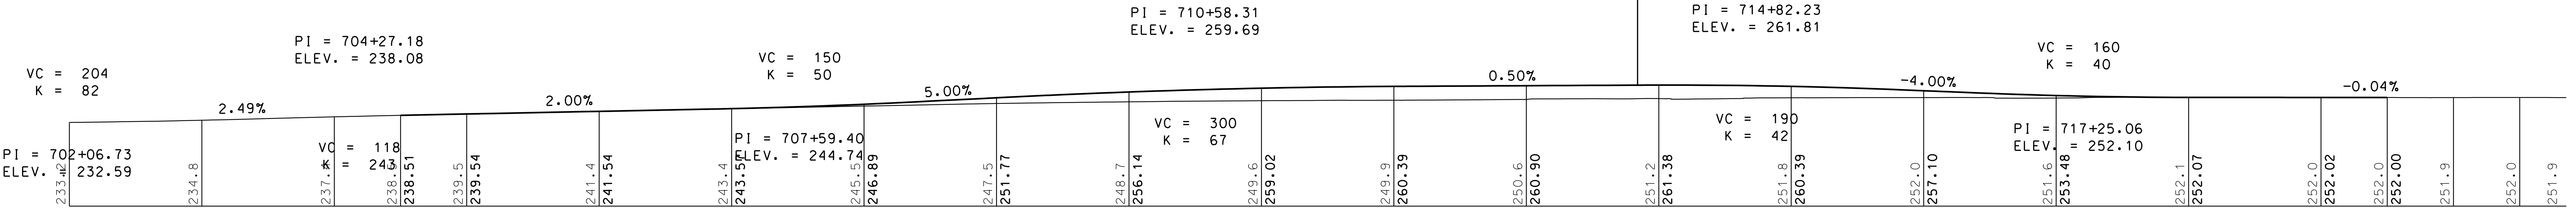

HORIZONTAL CURVE DATA