
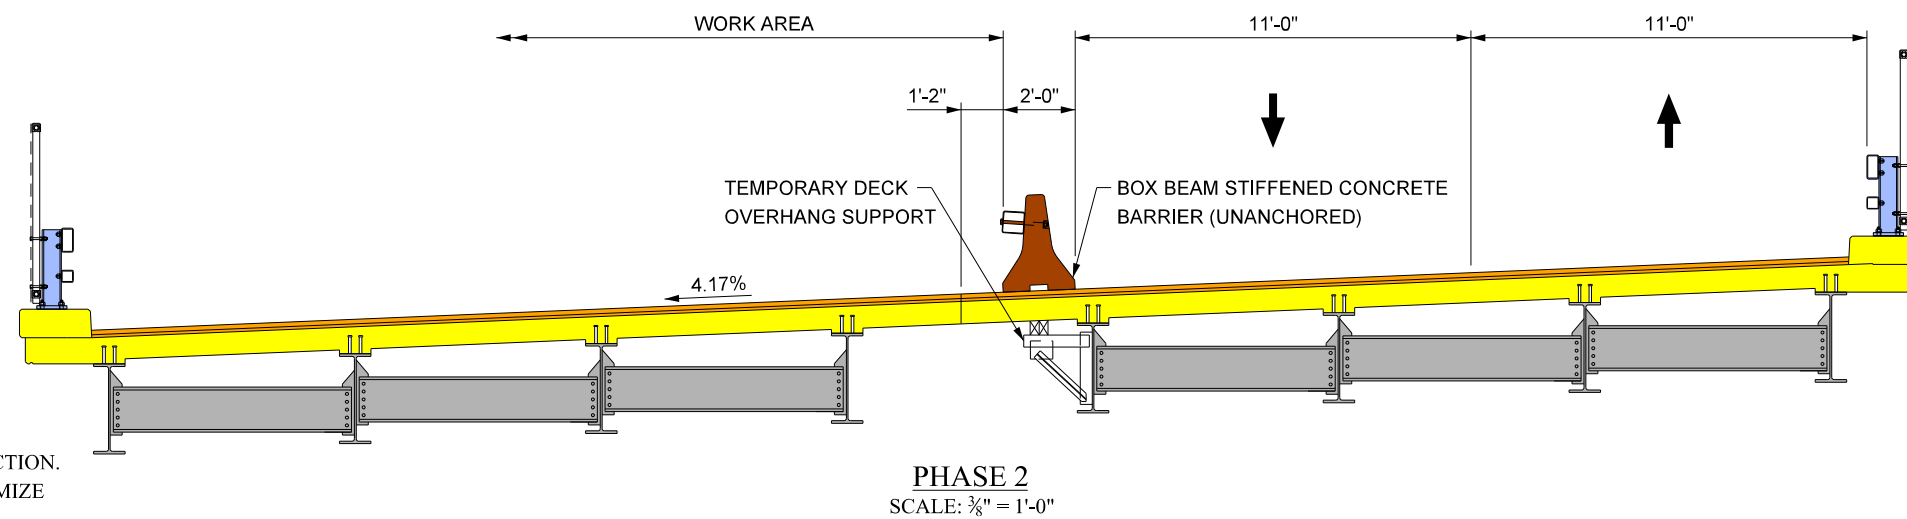
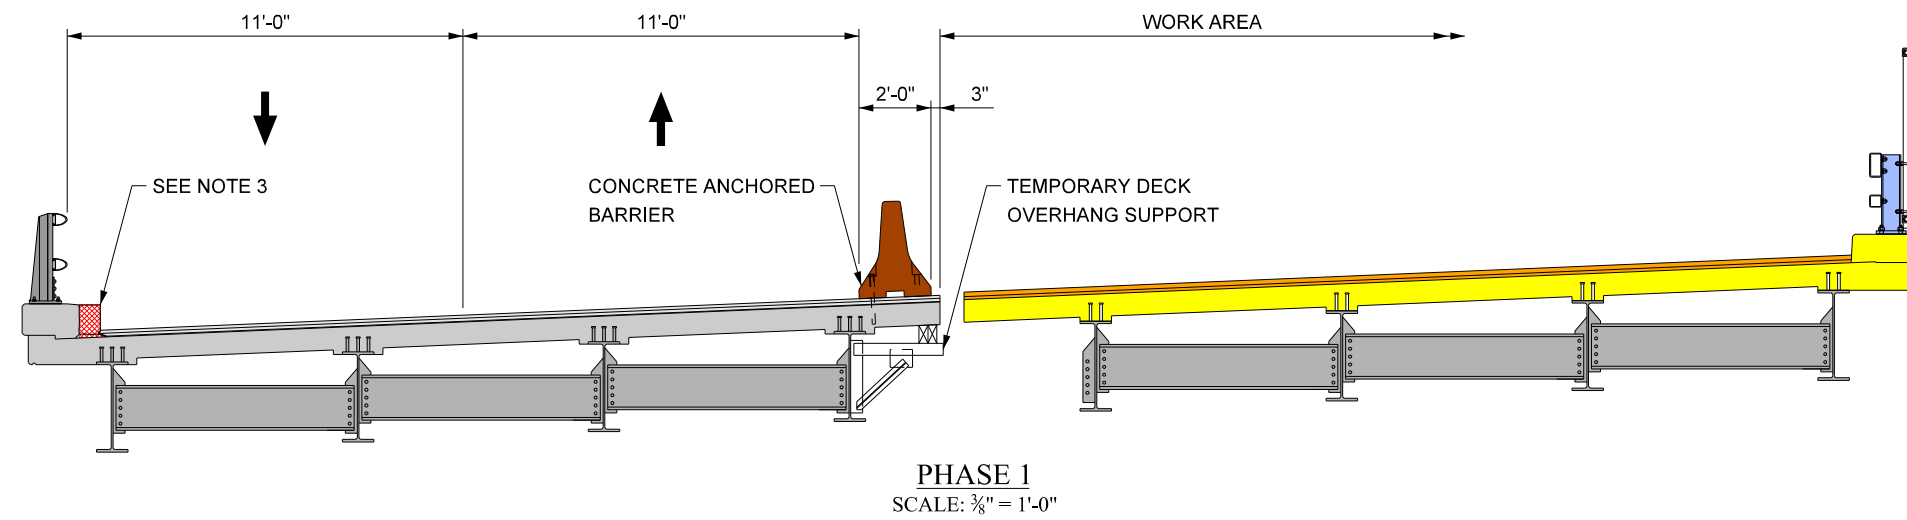


BRIDGE DECK REPLACEMENT PHASED DECK SECTIONS

LEGEND

- Proposed Grout/C.I.P. Concrete
- Proposed Precast Concrete
- Temporary Bridge Barrier
- Proposed Bridge Rail
- Proposed Pavement
- Existing Pavement
- Existing Bridge Deck
- Existing Stringer
- Existing Bridge Rail
- Bridge Removal

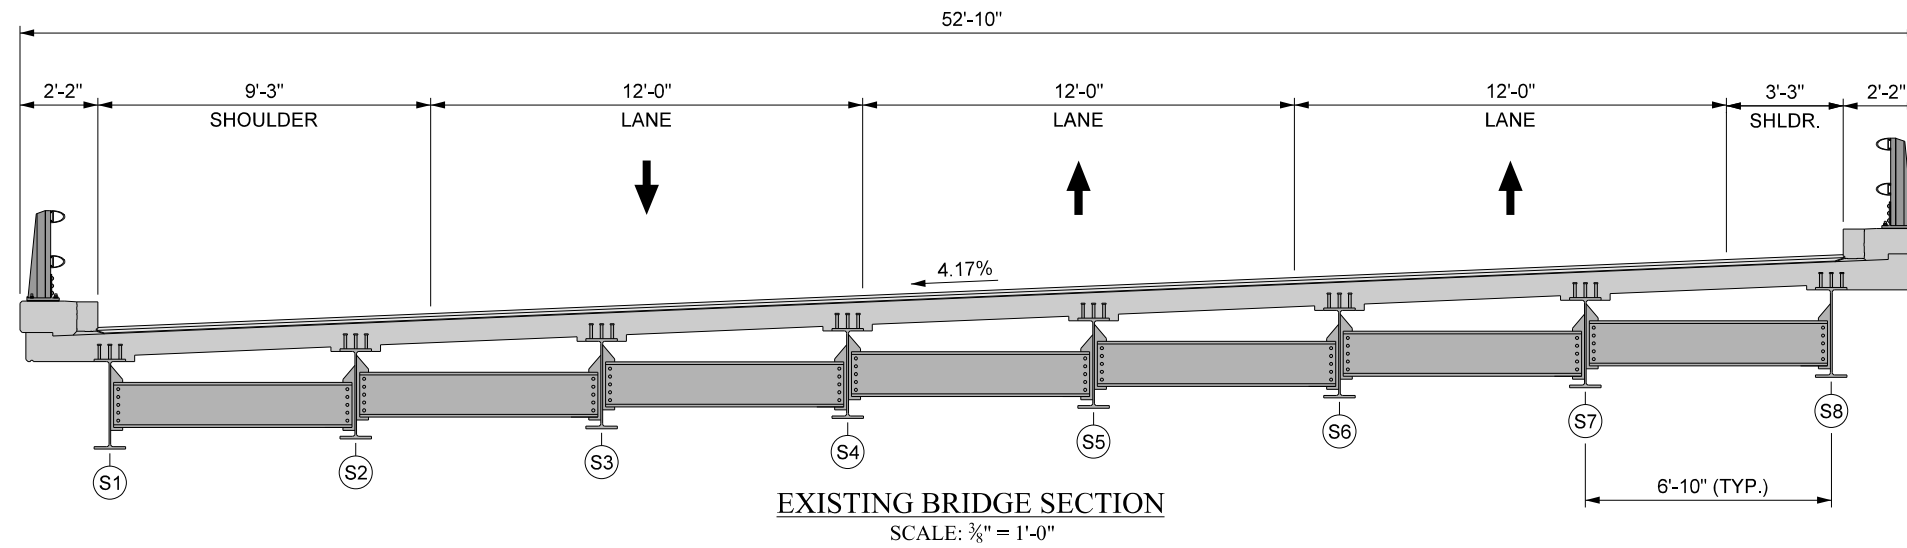

NOTES

1. EXISTING STRINGERS TO REMAIN.
2. TWO-WAY TRAFFIC MAINTAINED DURING CONSTRUCTION.
3. REMOVE EXISTING GRANITE BRIDGE CURB TO MAXIMIZE TEMPORARY TRAVEL LANE WIDTHS.

KEENE 16152
NH 9, NH 10 OVER ELM STREET
KEENE, NH