


PROPOSED BRIDGE TYPICAL DECK SECTION

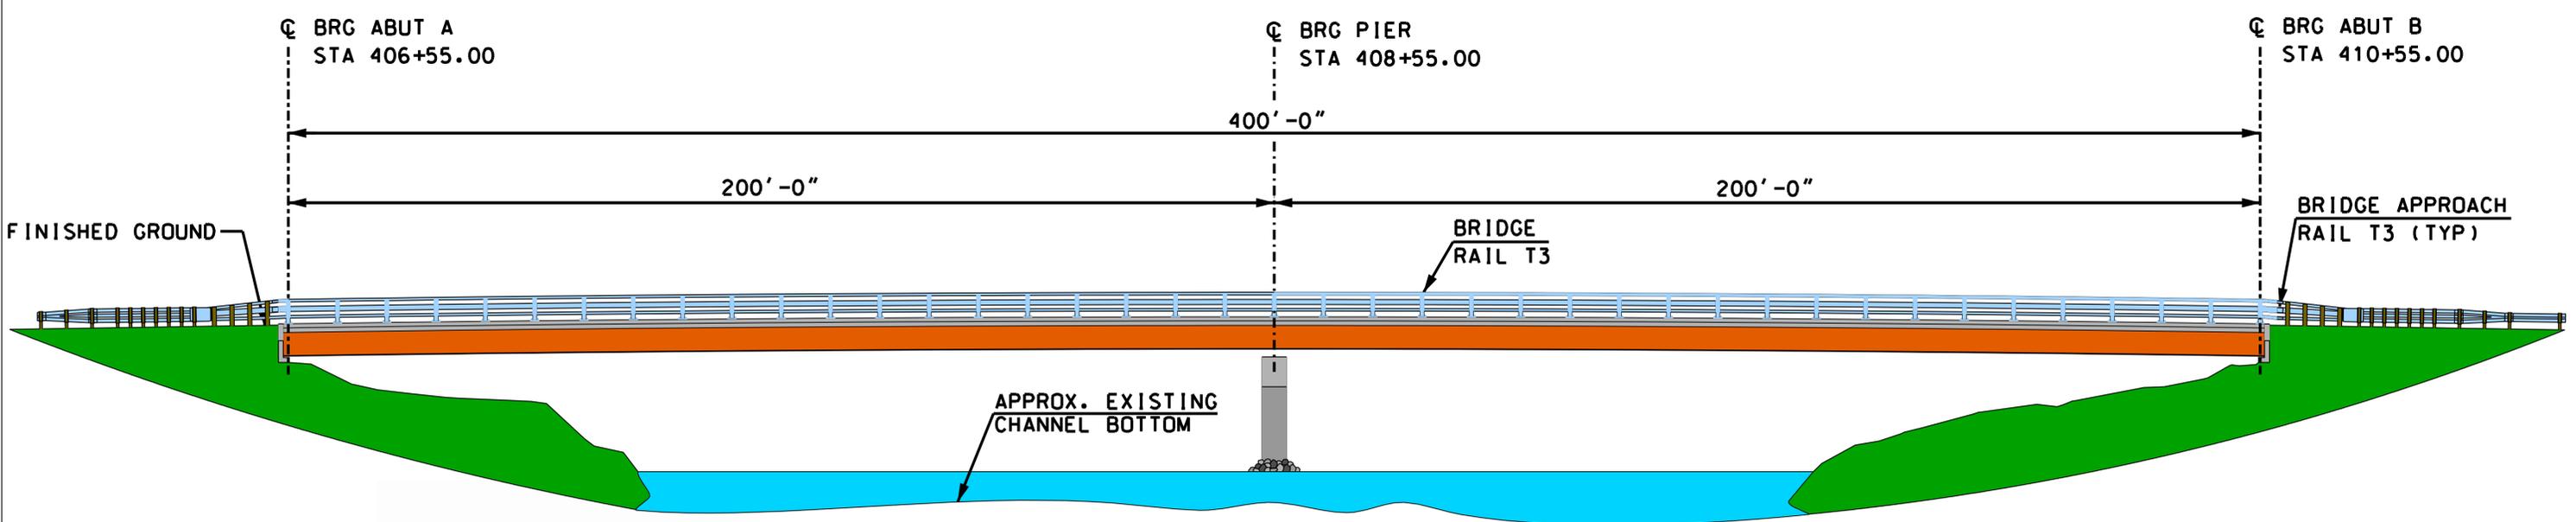

PROPOSED BRIDGE ELEVATION