



PHASE 1 CONSTRUCTION

SCALE: 1/4" = 1'-0"

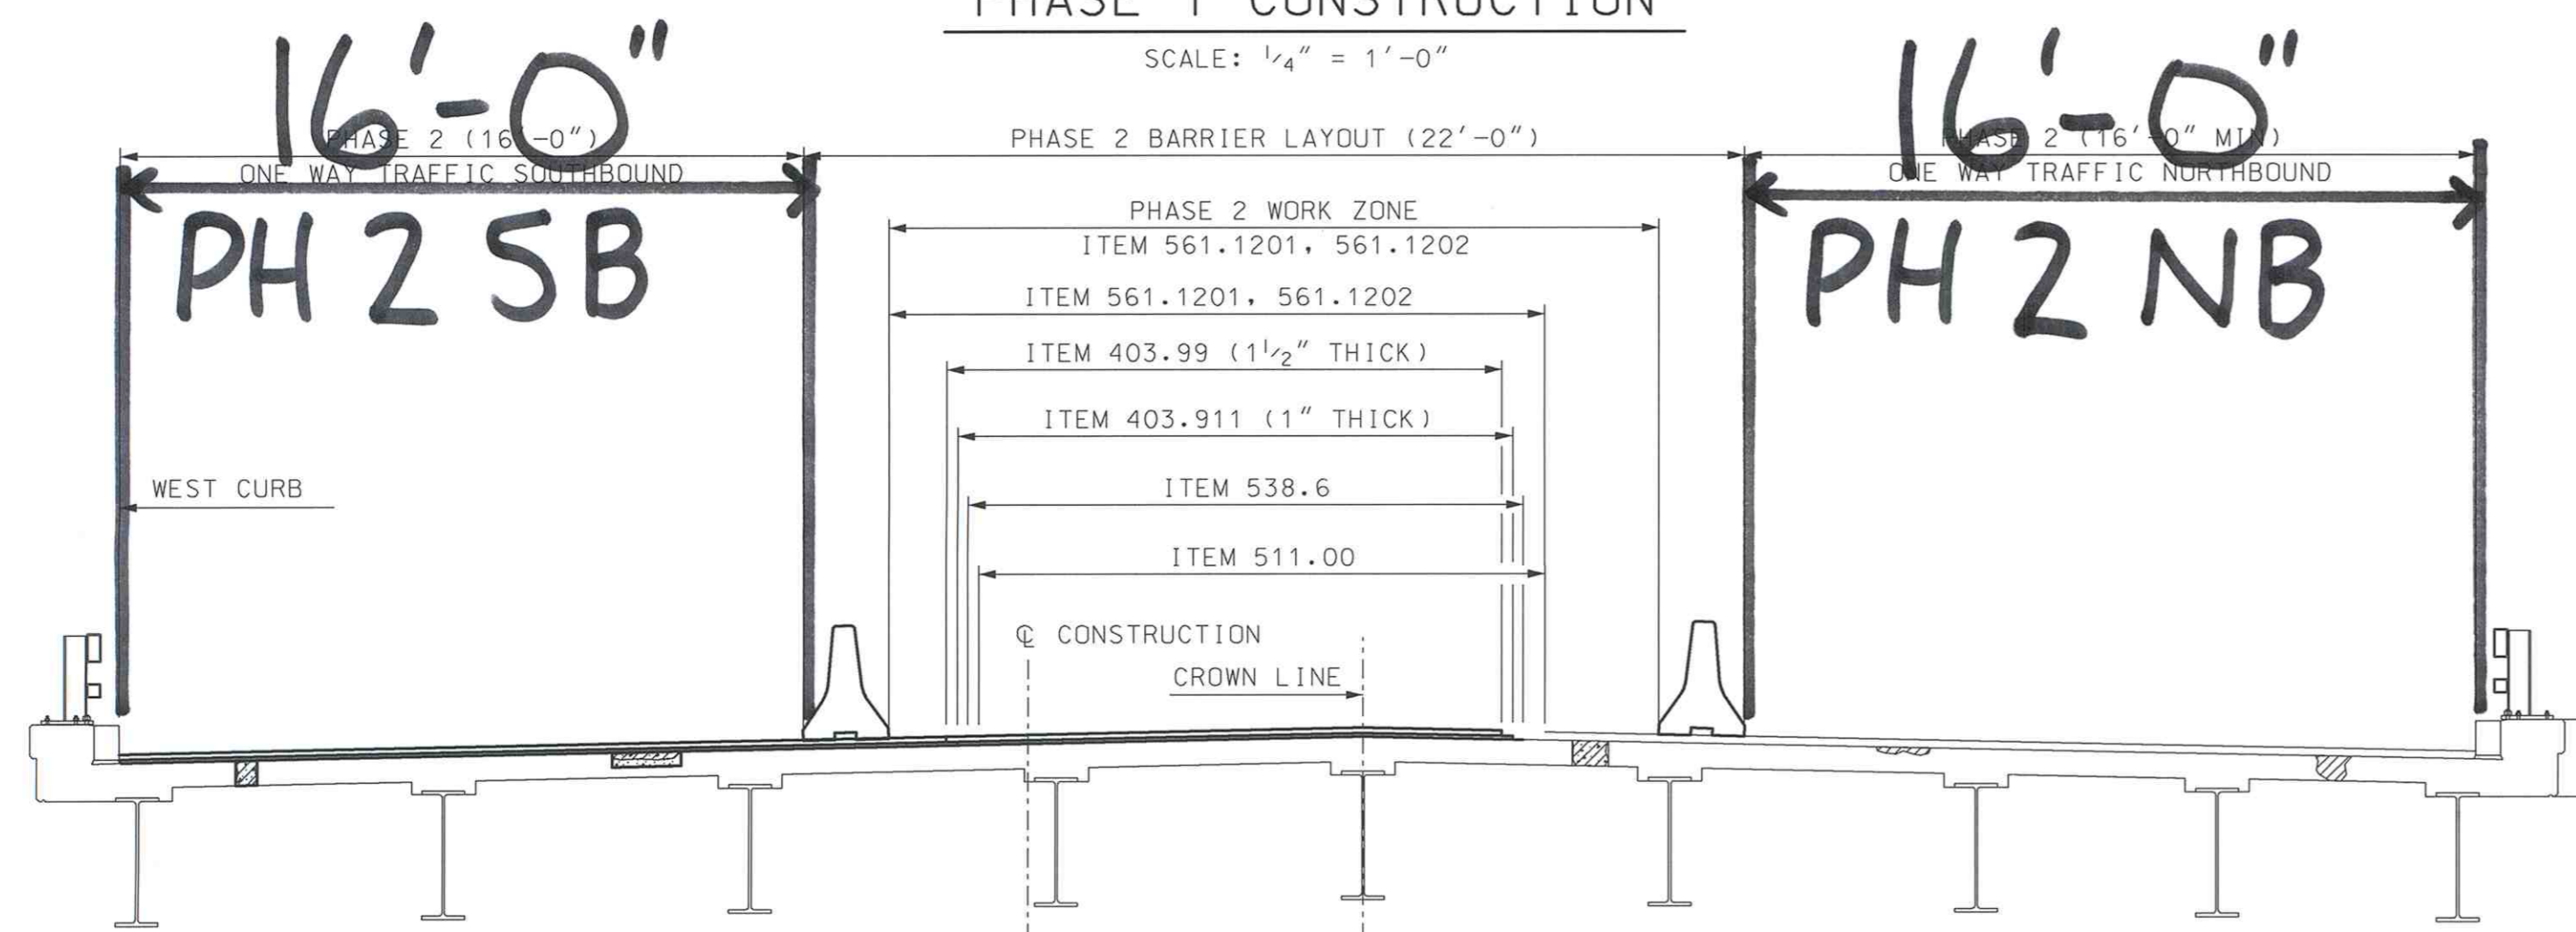


PHASE 2 CONSTRUCTION

SCALE: 1/4" = 1'-0"

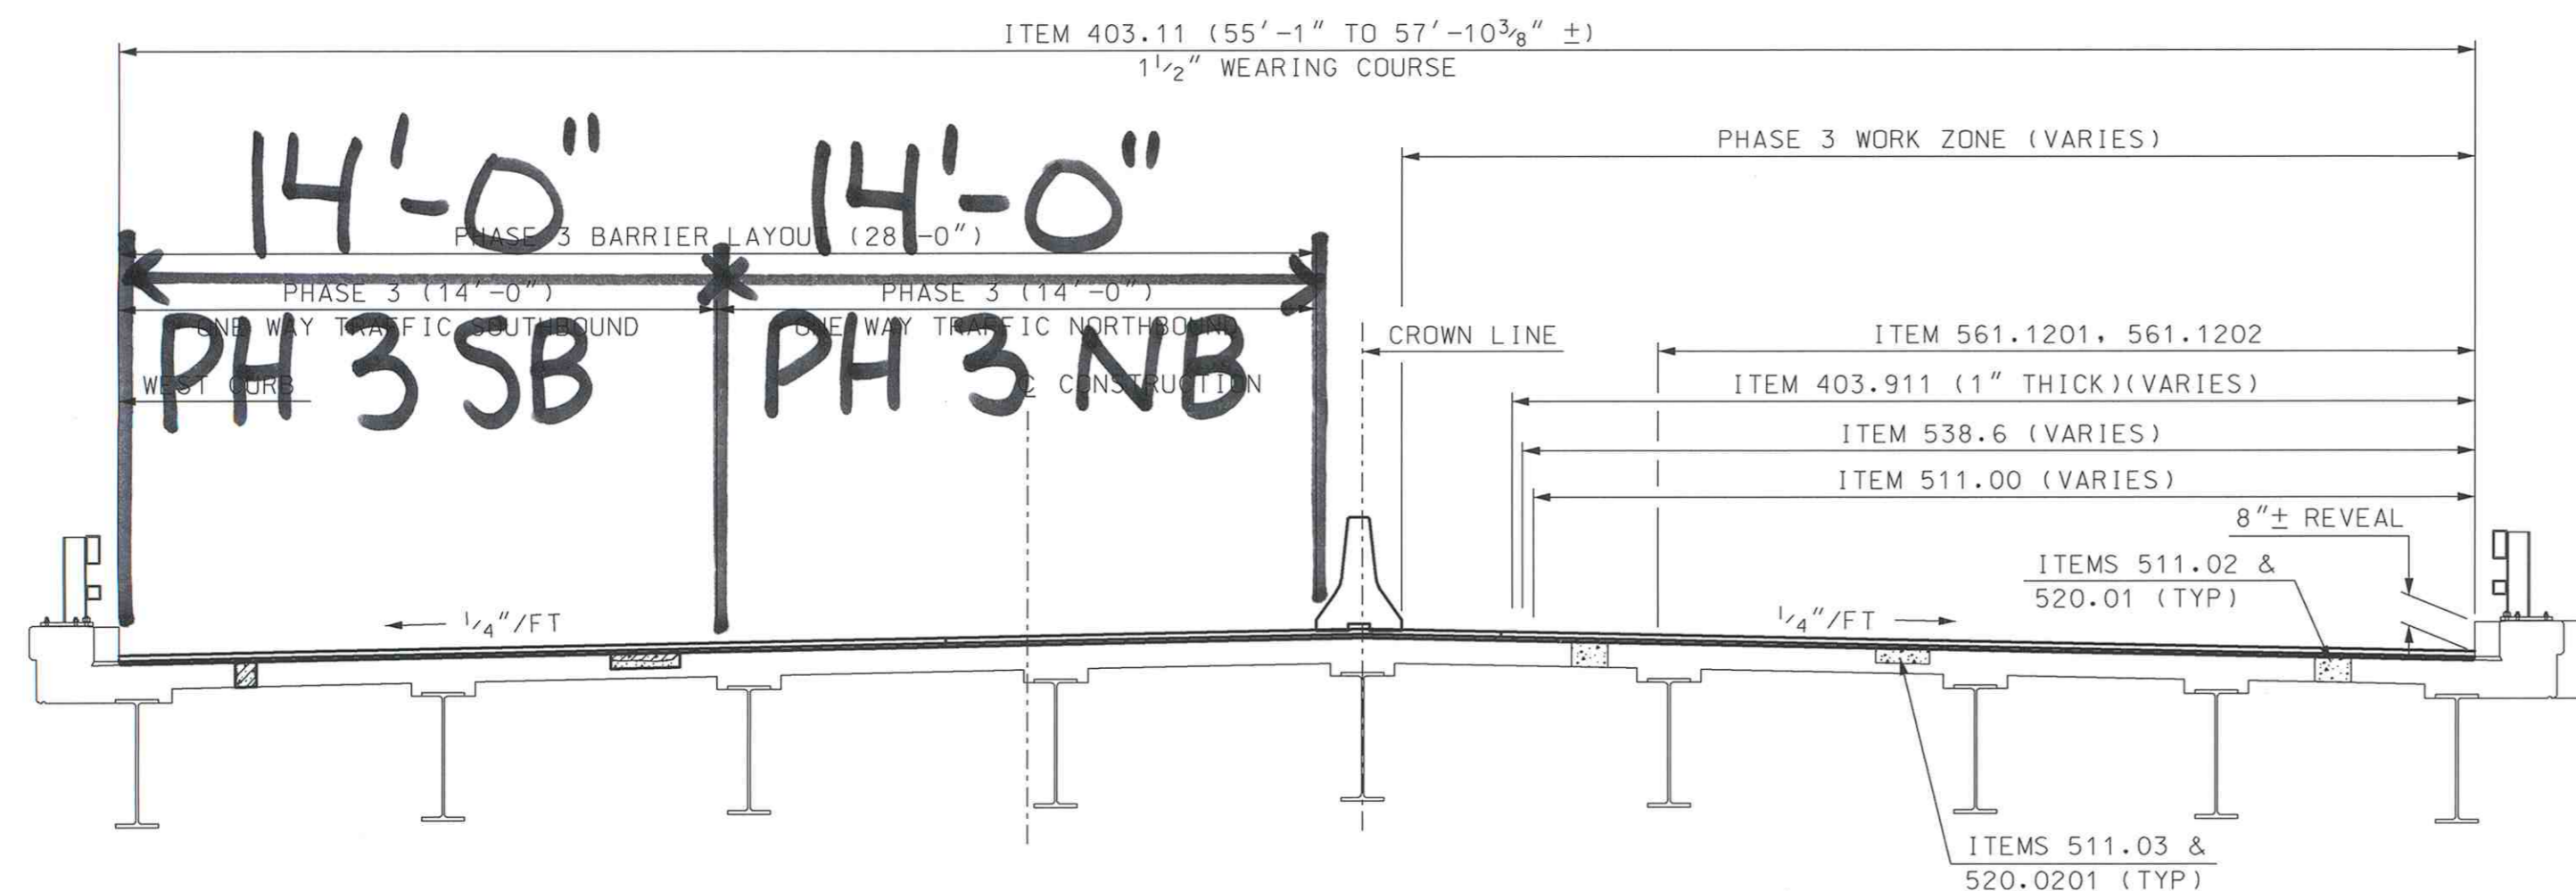

PHASE 3 CONSTRUCTION

SCALE: 1/4" = 1'-0"

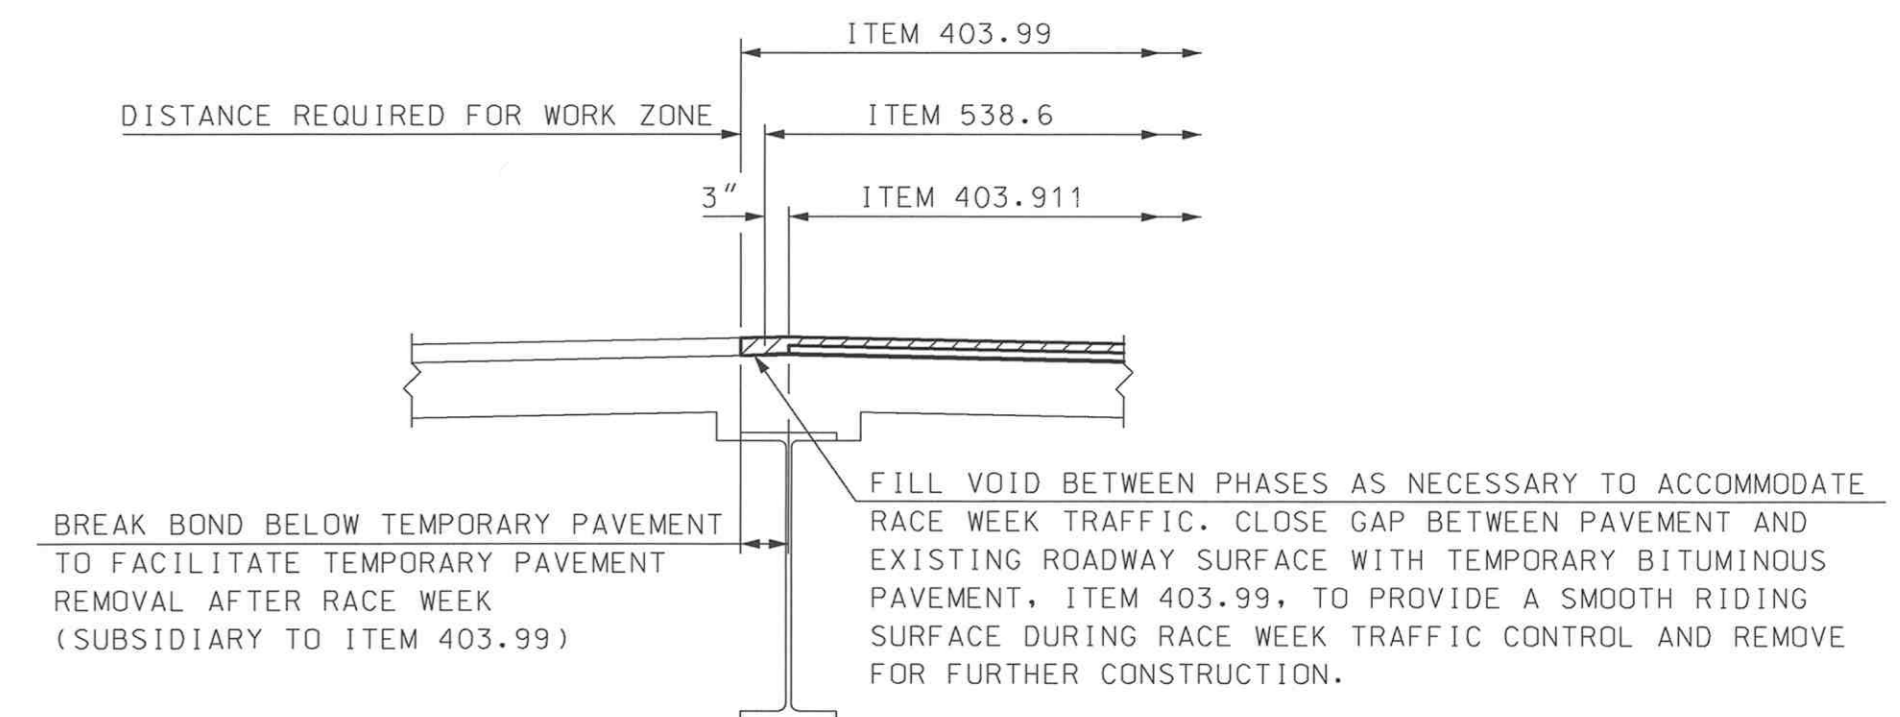

TEMPORARY PAVEMENT DETAIL

NOT TO SCALE

BR. NO. 074/086

STATE OF NEW HAMPSHIRE										
DEPARTMENT OF TRANSPORTATION * BUREAU OF BRIDGE DESIGN										
TOWN	LOUDON	BRIDGE NO.	074/086	STATE PROJECT	41292					
LOCATION N.H. ROUTE 106 OVER SOUCCOOK RIVER										
DECK CONSTRUCTION PHASING BR. NO. 074/086										
REVISIONS AFTER PROPOSAL		BY	DATE	CHECKED	BY	DATE	BRIDGE SHEET			
		DESIGNED	GMC	4/17	CHECKED	XXX	XXX	XX OF		
		DRAWN	GMC	4/17	CHECKED	XXX	XXX	FILE NUMBER		
		QUANTITIES	XXX	XX/XX	CHECKED	XXX	XX/XX			
		ISSUE DATE	FEDERAL PROJECT NO.			SHEET NO.		TOTAL SHEETS		
		REV. DATE	-----			XX				

SUBDIRECTORY	.DGN LOCATOR	SHEET SCALE
BRC/074-086	41292Deck074-086	AS NOTED